
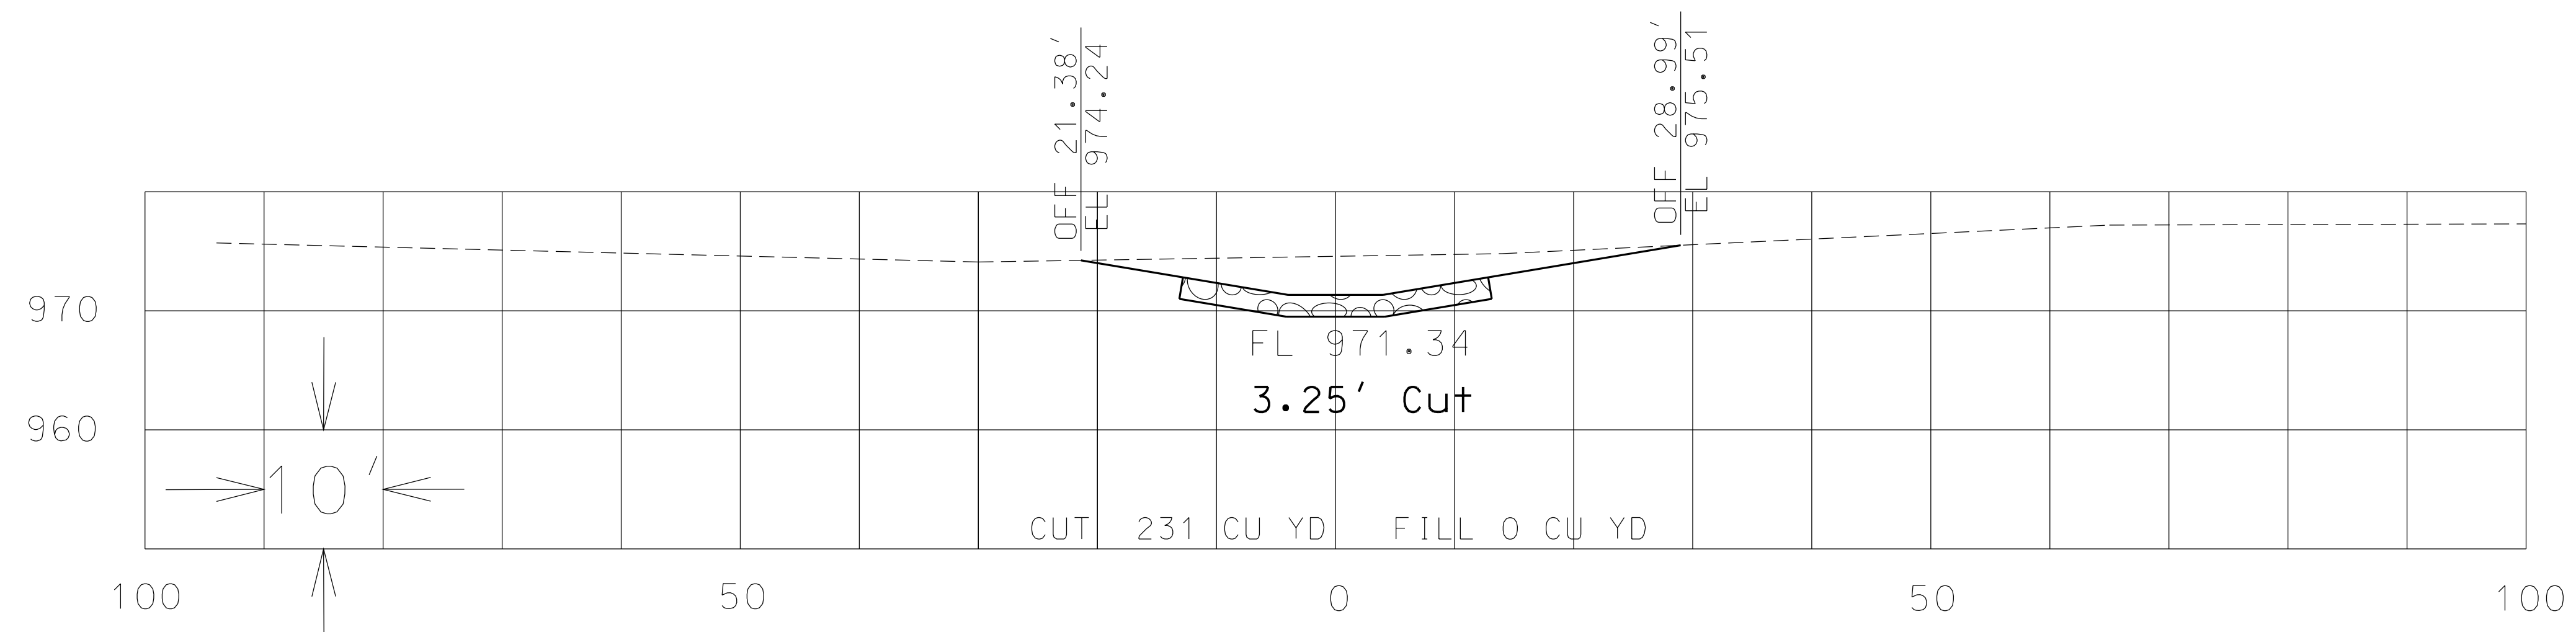
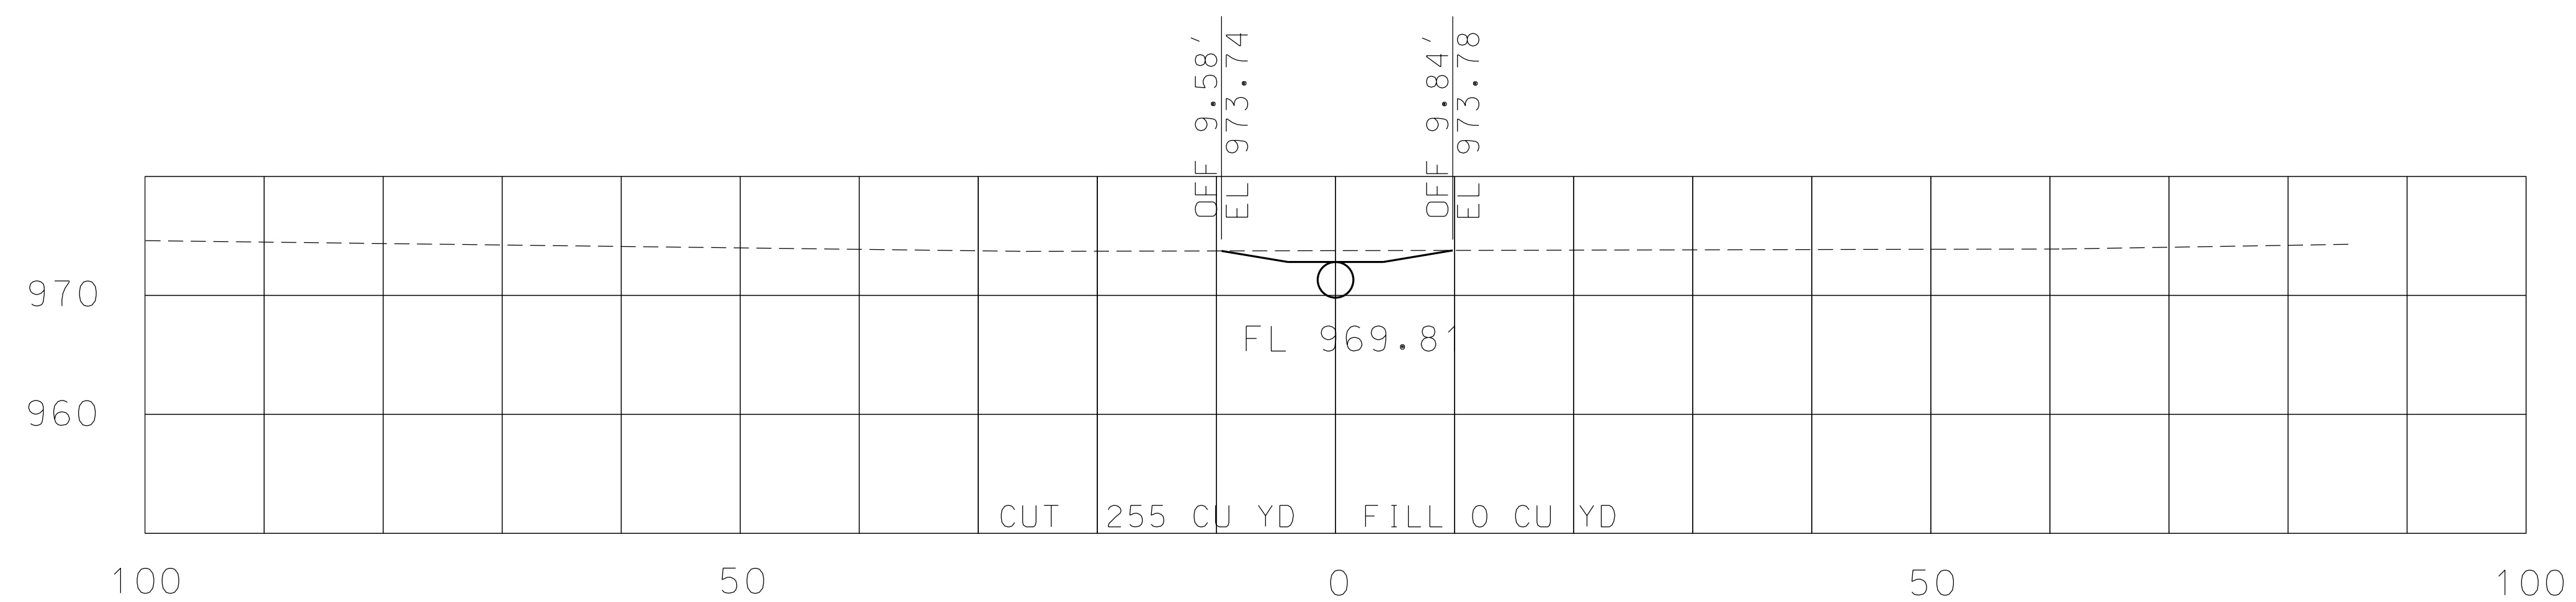


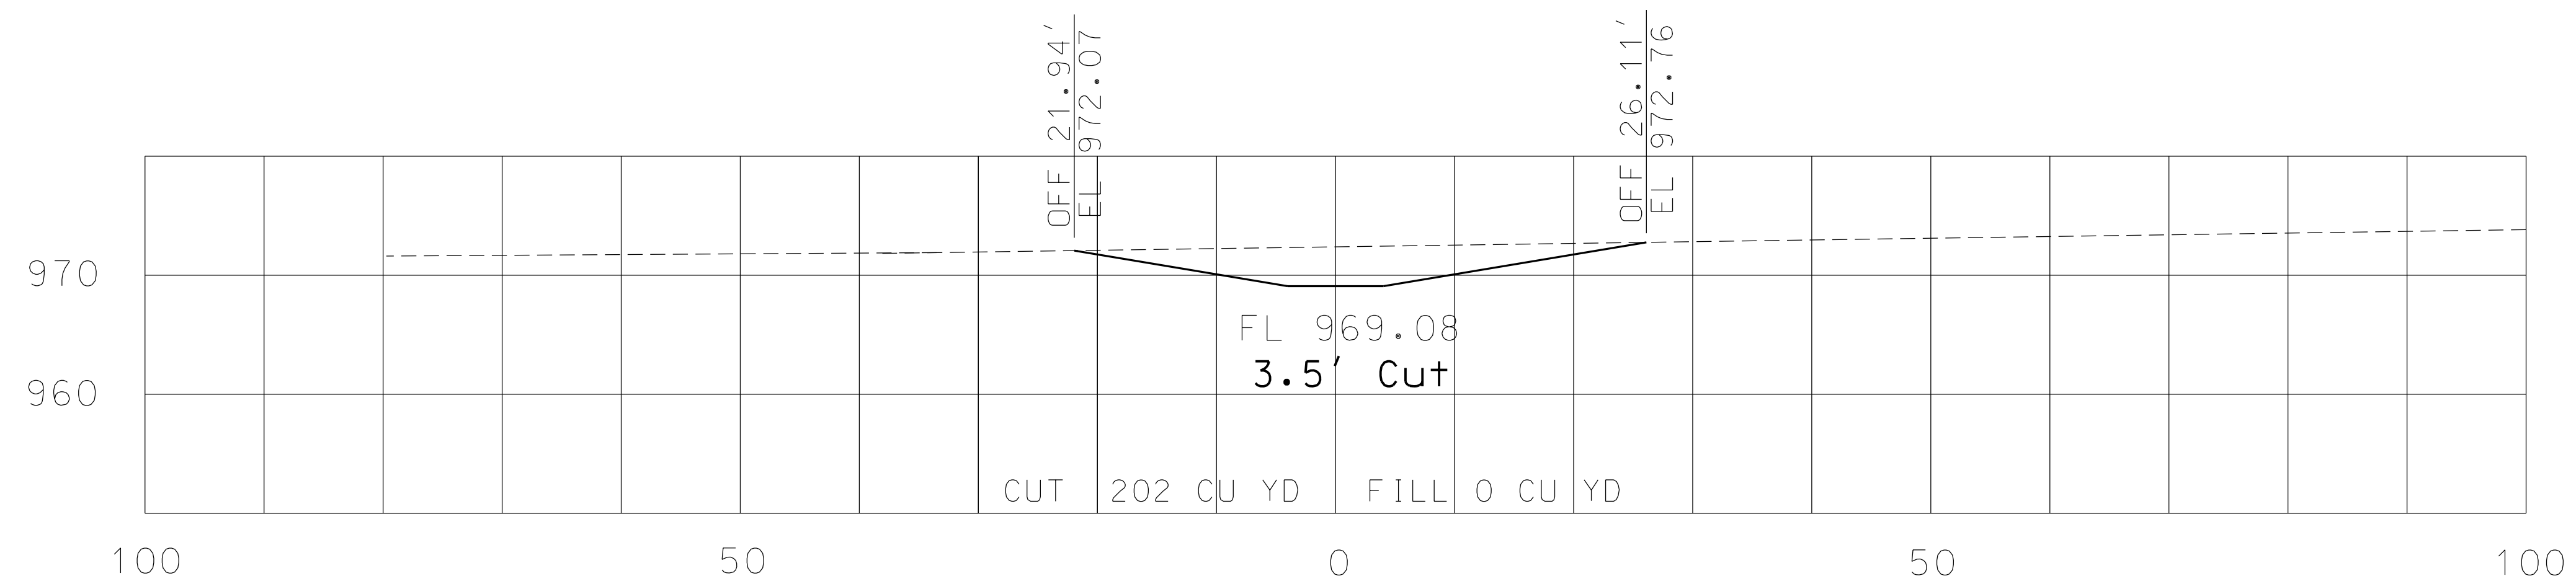

CROSS SECTIONS
DITCH
SHEET 1 OF 2

"THIS MEDIA SHOULD NOT BE CONSIDERED A CERTIFIED DOCUMENT."

DATE PREPARED
9/10/2013

ROUTE Y	STATE MO
------------	-------------

DISTRICT	SHEET NO.
KC	1

COUNTY
CASS

JOB NO.
J4M0253

CONTRACT ID.

PROJECT NO.

BRIDGE NO.

[illegible]MISSOURI HIGHWAYS AND TRANSPORTATION
COMMISSION

105 WEST CAPITOL
JEFFERSON CITY, MO 65102
1-888-ASK-MODOT (1-888-275-6636)

[illegible]