

DESIGN DESIGNATION

A.A.D.T. - 2015 = 23,277
A.A.D.T. - 2021 = 30,172
D.H.V. = 15%
D = 50%
T = 5.8%
V = 55 M.P.H.

FUNCTIONAL CLASSIFICATION:
PRINCIPAL ARTERIAL


NO NEW RIGHT OF WAY REQUIRED
FOR THIS PROJECT

CONVENTIONAL SYMBOLS
(USED IN PLANS)

	EXISTING	NEW
BUILDINGS AND STRUCTURES		
GUARD RAIL		
CONCRETE RIGHT-OF-WAY MARKER		
STEEL RIGHT-OF-WAY MARKER		
LOCATION SURVEY MARKER		
UTILITIES		
FIBER OPTICS		
OVERHEAD TELEPHONE		
UNDERGROUND TELEPHONE		
OVERHEAD POWER		
UNDERGROUND POWER		
GAS		
WATER		
MANHOLE		
FIRE HYDRANT		
WATER VALVE		
WATER METER		
DROP INLET		
DITCH BLOCK		
GROUND MOUNTED SIGN		
LIGHT POLE		
H-FRAME POWER POLE		
TELEPHONE PEDESTAL		
FENCE		
CHAIN LINK		
WOVEN WIRE		
GATE POST		
BENCHMARK		

NOTE: DASHED OR OPEN SYMBOLS INDICATE
EXISTING FEATURES

MISSOURI HIGHWAYS AND TRANSPORTATION COMMISSION
PLANS FOR PROPOSED
STATE HIGHWAY
ST. CHARLES COUNTY

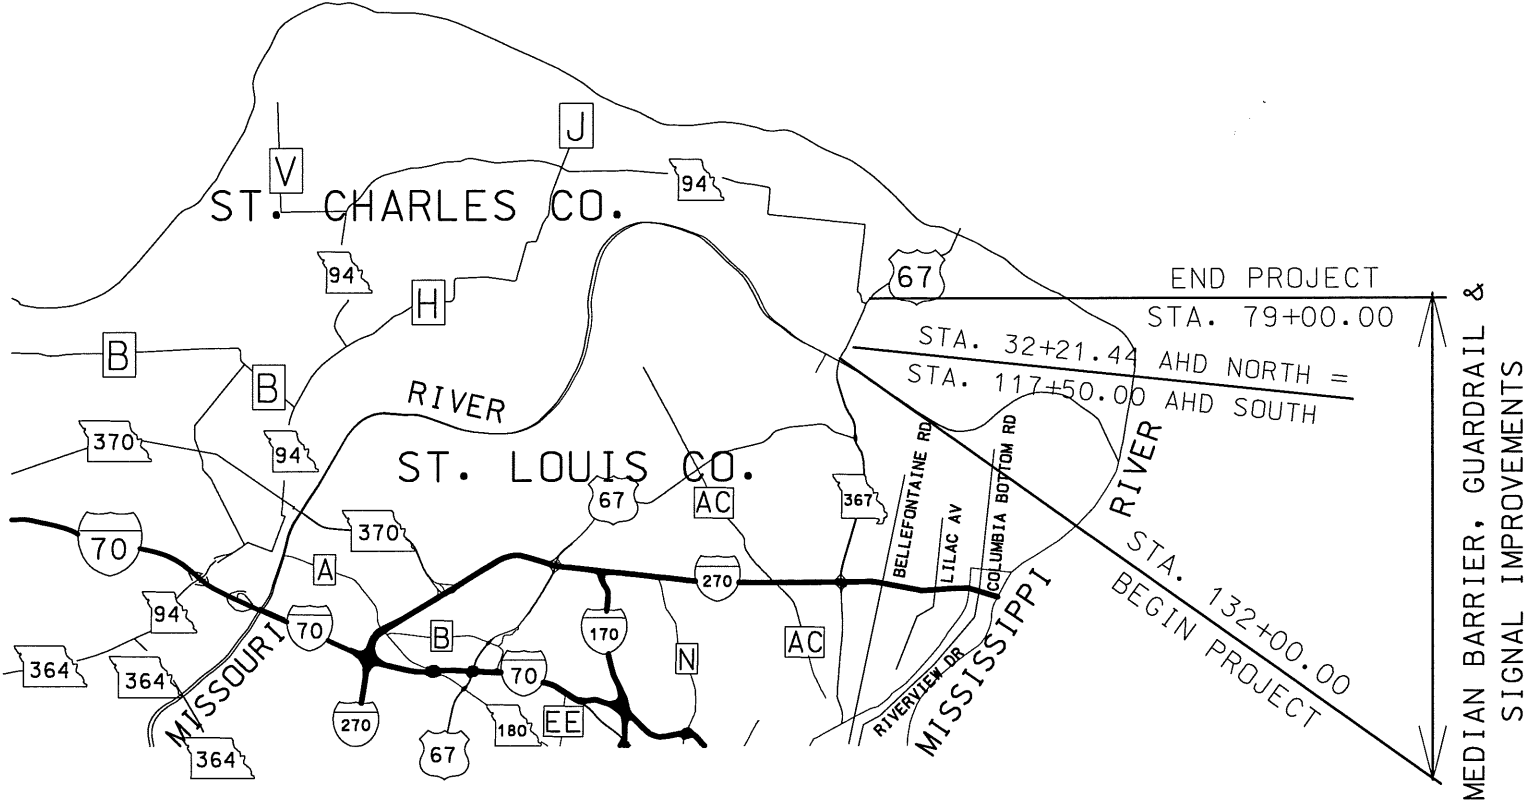

DISCLAIMER
THE PROFESSIONAL WHOSE SIGNATURE AND PERSONAL
SEAL APPEAR HEREON ASSUMES RESPONSIBILITY
ONLY FOR WHAT APPEARS ON THIS PAGE, AND
DISCLAIMS (PURSUANT TO SECTION 327.411 RSMO)
SPECIFICATION, ESTIMATES, REPORTS, OR OTHER
DOCUMENTS OR INSTRUMENTS NOT SEALED BY THE
UNDERSIGNED PROFESSIONAL RELATING TO OR
INTENDED TO BE USED FOR ANY PART OR PARTS OF
THE PROJECT TO WHICH THIS PAGE REFERS.

THE EXISTENCE AND APPROXIMATE LOCATION OF UTILITY
FACILITIES KNOWN TO EXIST, AS SHOWN ON THE PLANS,
ARE BASED ON THE BEST INFORMATION AVAILABLE TO THE
COMMISSION AT THIS TIME. THIS INFORMATION IS PROVIDED
BY THE COMMISSION "AS-IS" AND THE COMMISSION EXPRESSLY
DISCLAIMS ANY REPRESENTATION OR WARRANTY AS TO THE
COMPLETENESS, ACCURACY, OR SUITABILITY OF THE INFORMATION
FOR ANY USE. RELIANCE UPON THIS INFORMATION IS DONE AT
THE RISK AND PERIL OF THE USER, AND THE COMMISSION SHALL
NOT BE LIABLE FOR ANY DAMAGES THAT MAY ARISE FROM ANY
ERROR IN THE INFORMATION.

NOT TO SCALE

INDEX OF SHEETS

DESCRIPTION	SHEET NUMBER
TITLE SHEET	1
TYPICAL SECTIONS (TS) (1 SHEET)	2
QUANTITIES (QU) (2 SHEETS)	3
PLAN-PROFILE (PP)	4
SIGNALS (SG)	5-6
TRAFFIC CONTROL SHEETS (TC)	7-12



LENGTH OF PROJECT

BEGINNING OF PROJECT	STA. 132 + 00.00
REVERSE STATION EQUATION (S.B.L.)	
SOUTH	STA 117 + 50.00
NORTH	STA 32 + 21.44
END OF PROJECT	STA. 79 + 00.00
APPARENT LENGTH	6,128.56 FEET
EQUATIONS AND EXCEPTIONS:	

TOTAL CORRECTIONS	0.00 FEET
LENGTH OF PROJECT	6,128.56 FEET
STATE LENGTH	1.161 MILES

THIS MEDIA SHOULD
NOT BE CONSIDERED
A CERTIFIED
DOCUMENT."

DATE PREPARED
10/3/2016

ROUTE
67

STATE
MO

DISTRICT
SL

SHEET NO.
1

COUNTY
ST. CHARLES

JOB NO.
WRSC067A

CONTRACT ID.

PROJECT NO.

BRIDGE NO.

DESCRIPTION

DATE


MISSOURI HIGHWAYS AND TRANSPORTATION
COMMISSION

105 WEST CAPITOL
JEFFERSON CITY, MO 65102
1-888-ASK-MDOT (1-888-275-6636)


M&DOT

TITLE SHEET

SHEET 1 OF 1

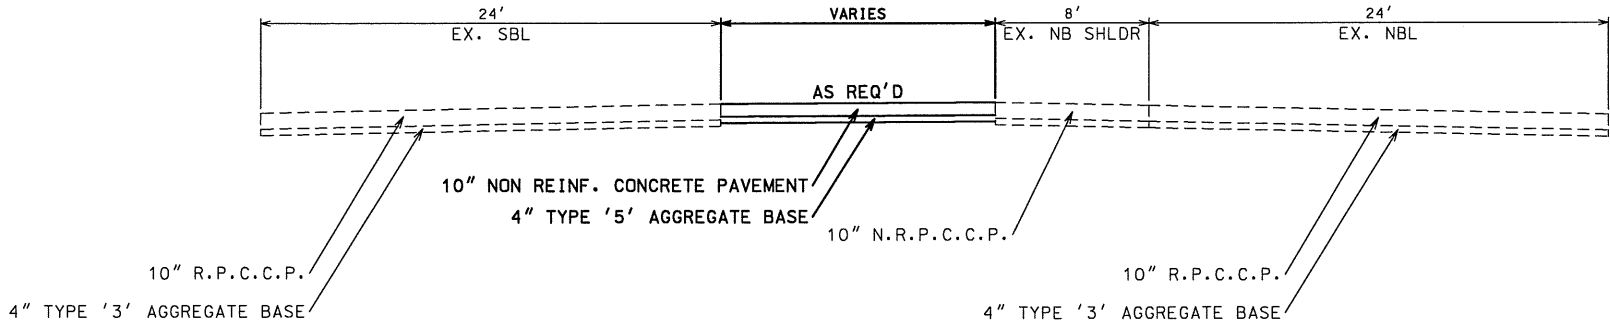

STA 128+61.28 TO STA 129+00.31 @ RTE. 67 SBL

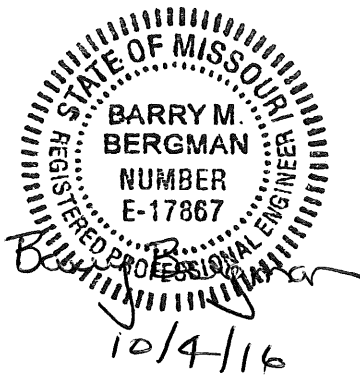

"THIS MEDIA SHOULD NOT BE CONSIDERED A CERTIFIED DOCUMENT."	
DATE PREPARED 10/3/2016	
ROUTE 67	STATE MO
DISTRICT SL	SHEET NO. 2
COUNTY ST. CHARLES	
JOB NO. WRSC067A	
CONTRACT ID.	
PROJECT NO.	
BRIDGE NO.	
DESCRIPTION	DATE
MISSOURI HIGHWAYS AND TRANSPORTATION COMMISSION	
	
105 WEST CAPITOL JEFFERSON CITY, MO 65102 1-888-ASK-MODOT (1-888-275-6636)	
TYPICAL SECTION SHEET 1 OF 1	

IF A SEAL IS PRESENT ON THIS SHEET IT HAS BEEN ELECTRONICALLY SEALED AND DATED.

SUMMARY OF QUANTITIES

SUMMARY OF QUANTITIES
SHEET 1 OF 2

																EFFECTIVE: 06-08-2016			"THIS MEDIA SHOULD NOT BE CONSIDERED A CERTIFIED DOCUMENT."	
SIGN	SIZE (IN.)	AREA (SQ. FT.)	QTY	TOTAL AREA	QTY RELOC	TOTAL RELOC AREA	DESCRIPTION	SIGN	SIZE (IN.)	AREA (SQ. FT.)	QTY	TOTAL AREA	QTY RELOC	TOTAL RELOC AREA	DESCRIPTION	ITEM NUMBER	TOTAL QTY	DESCRIPTION		
WARNING SIGNS								W020-4	48X48	16.00					ONE LANE ROAD AHEAD	6122008		IMPACT ATTENUATOR (8 SAND BARRELS)		
W01-1L	48X48	16.00					TURN (SYMBOL LEFT ARROW)	W020-5	48X48	16.00	6	96.00			RIGHT/CENTER/LEFT LANE CLOSED AHEAD	6122009		IMPACT ATTENUATOR (9 SAND BARRELS)		
W01-1R	48X48	16.00					TURN (SYMBOL RIGHT ARROW)	W020-5a	48X48	16.00					2 RIGHT/CENTER/LEFT LANES CLOSED AHEAD	6122010		IMPACT ATTENUATOR (10 SAND BARRELS)		
W01-2L	48X48	16.00					CURVE (SYMBOL LEFT ARROW)	W020-6a	48X48	16.00	4	64.00			RIGHT/CENTER/LEFT LANE CLOSED	6122012		IMPACT ATTENUATOR (12 SAND BARRELS)		
W01-2R	48X48	16.00					CURVE (SYMBOL RIGHT ARROW)	W020-7a	48X48	16.00					FLAGGER (SYMBOL) WITH FLAGS	6122014		IMPACT ATTENUATOR (14 SAND BARRELS)		
W01-3L	48X48	16.00					REVERSE TURN (SYMBOL LEFT ARROW)	W021-2	36X36	9.00					FRESH OIL	6122017		IMPACT ATTENUATOR (17 SAND BARRELS)		
W01-3R	48X48	16.00					REVERSE TURN (SYMBOL RIGHT ARROW)	W021-5	48X48	16.00					SHOULDER WORK AHEAD	6122019		IMPACT ATTENUATOR (19 SAND BARRELS)		
W01-4L	48X48	16.00					REVERSE CURVE (SYMBOL LEFT ARROW)	W022-1	48X48	16.00					BLASTING ZONE AHEAD	6122020		REPLACEMENT SAND BARREL		
W01-4R	48X48	16.00					REVERSE CURVE (SYMBOL RIGHT ARROW)	W022-2	42X36	10.50					TURN OFF 2-WAY RADIO AND PHONE	6122030		IMPACT ATTENUATOR (RELOCATION)		
W01-4bL	48X48	16.00					DOUBLE ARROW REVERSE CURVE (SYMBOL LEFT ARROWS)	W022-3	42X36	10.50					END BLASTING ZONE	6123000A	2	TRUCK OR TRAILER MOUNTED ATTENUATOR (TMA)		
W01-4bR	48X48	16.00					DOUBLE ARROW REVERSE CURVE (SYMBOL RIGHT ARROWS)	W022-6e	21X15	2.19					WET PAINT (ARROW PIVOTS)	6161007		SPEED LIMIT AND STROBE LIGHT ASSEMBLY		
W01-4cL	48X48	16.00					TRIPLE ARROW REVERSE CURVE (SYMBOL LEFT ARROWS)									6161008	22	ADVANCED WARNING RAIL SYSTEM		
W01-4cR	48X48	16.00					TRIPLE ARROW REVERSE CURVE (SYMBOL RIGHT ARROWS)									6161009	6	FLAG ASSEMBLY		
W01-6	60X30	12.50					HORIZONTAL ARROW (SYMBOL)									6161020		CHANNELIZER (DRUM-LIKE)		
W01-6a	72X36	18.00					HORIZONTAL ARROW (SYMBOL ON PERMANENT BARRICADE)									6161022		CHANNELIZER (CONES)		
W01-7	60X30	12.50					DOUBLE HEAD HORIZONTAL ARROW (SYMBOL)									6161024		CHANNELIZER (TRIM LINE) WITH LIGHT		
W01-7a	72X36	18.00					DOUBLE HEAD HORIZONTAL ARROW (SYMBOL ON PERMANENT BARRICADE)									6161025	75	CHANNELIZER (TRIM LINE)		
W01-8	18X24	3.00					CHEVRON (SYMBOL)									6161026		CHANNELIZER (VERTICAL PANEL)		
W01-8a	30X36	7.50					CHEVRON (SYMBOL FOR DIVIDED HIGHWAYS)									6161027		CHANNELIZER (VERTICAL PANEL) WITH LIGHT		
W03-1	48X48	16.00					STOP AHEAD (SYMBOL)									6161028		CHANNELIZER		
W03-2	48X48	16.00					YIELD AHEAD (SYMBOL)									6161030		TYPE III MOVEABLE BARRICADE		
W03-3	48X48	16.00					SIGNAL AHEAD (SYMBOL)									6161031		TYPE III MOVEABLE BARRICADE WITH LIGHT		
W03-4	48X48	16.00					BE PREPARED TO STOP									6161033	28	DIRECTION INDICATOR BARRICADE		
W03-5	48X48	16.00					SPEED LIMIT AHEAD									6161034		DIRECTION INDICATOR BARRICADE, WITH LIGHT		
W04-1L	48X48	16.00					MERGE (SYMBOL FROM LEFT)									6161040	2	FLASHING ARROW PANEL		
W04-1aL	48X48	16.00					MERGE (LEFT ARROW AT LANE DROP)									6161047		TYPE III OBJECT MARKER		
W04-1R	48X48	16.00					MERGE (SYMBOL FROM RIGHT)									6161051		WARNING LIGHT, TYPE A		
W04-1aR	48X48	16.00	2	32.00			MERGE (RIGHT ARROW AT LANE DROP)									6161052		WARNING LIGHT, TYPE B		
W05-1	48X48	16.00					ROAD/BIDGE/RAMP NARROWS									6161053		WARNING LIGHT, TYPE C		
W05-3	48X48	16.00					ONE LANE BRIDGE									6161055		SEQUENTIAL FLASHING WARNING LIGHT		
W05-5	48X48	16.00					NARROW LANES									6161070		TUBULAR MARKER		
W06-1	48X48	16.00					DIVIDED HIGHWAY (SYMBOL)									6161095		RADAR SPEED ADVISORY SYSTEM		
W06-2	48X48	16.00					DIVIDED HIGHWAY END (SYMBOL)									6161096		CHANGEABLE MESSAGE SIGN, COMMISSION FURNISHED/RETAINED		
W06-3	48X48	16.00					TWO WAY TRAFFIC (SYMBOL)									6161098A	2	CHANGEABLE MESSAGE SIGN WITHOUT COMMUNICATION INTERFACE, CONTRACTOR FURNISHED/RETAINED		
W07-3a	30X24	5.00					NEXT XX MILES (PLAQUE)									6161099		CHANGEABLE MESSAGE SIGN WITH COMMUNICATION INTERFACE, CONTRACTOR FURNISHED/RETAINED		
W08-1	48X48	16.00					BUMP									6162000A		WORK ZONE TRAFFIC SIGNAL SYSTEM		
W08-2	48X48	16.00					DIP									6173600D		CONTRACTOR FURNISHED/RETAINED TEMPORARY TRAFFIC BARRIER		
W08-3	48X48	16.00					PAVEMENT ENDS									6173602B		CONTRACTOR FURNISHED/COMMISSION RETAINED TEMPORARY TRAFFIC BARRIER		
W08-4	48X48	16.00					SOFT SHOULDER									6174000A		TEMPORARY TRAFFIC BARRIER HEIGHT TRANSITION		
W08-5	48X48	16.00					SLIPPERY WHEN WET (SYMBOL)									6175010A		RELOCATING TEMPORARY TRAFFIC BARRIER		
W08-6	48X48	16.00					TRUCK CROSSING WITH FLAGS									6176000B		COMMISSION FURNISHED/RETAINED TEMPORARY TRAFFIC BARRIER		
W08-6c	48X48	16.00					TRUCK ENTRANCE									6177000B		COMMISSION FURNISHED/RETAINED TEMPORARY TRAFFIC BARRIER HEIGHT TRANSITION		
W08-7	36X36	9.00					LOOSE GRAVEL									9019400		TEMPORARY LIGHTING		
W08-9	48X48	16.00					LOW SHOULDER									9029400		TEMPORARY TRAFFIC SIGNALS		
W08-11	48X48	16.00					UNEVEN LANES									9029401		TEMPORARY TRAFFIC SIGNALS AND LIGHTING		
W08-12	48X48	16.00					NO CENTER LINE													
W10-1	42 RND.	9.62					RAILROAD CROSSING													
W012-1	24X24	4.00					DOUBLE DOWN ARROW (SYMBOL)													
W012-2	48X48	16.00					LOW CLEARANCE (SYMBOL)													
W012-2x	24X18	3.00					LOW CLEARANCE (PLAQUE)													
W012-2o	84X24	14.00					OVERHEAD LOW CLEARANCE (FEET AND INCHES)													
W08-15	48X48	16.00					GROOVED PAVEMENT													
W08-15p	30X24	5.00					MOTORCYCLE (PLAQUE)													
W08-17	48X48	16.00	2	32.00			SHOULDER DROP-OFF (SYMBOL)													
W08-17p	30X24	5.00	2	10.00			SHOULDER DROP-OFF (PLAQUE)													
SPECIAL	120X60	50.00					LOW CLEARANCE XX FT XX IN XX MILES AHEAD													
SPECIAL	120X60	50.00					WIDTH RESTRICTION XX FT XX IN XX MILES AHEAD													
W013-1	30X30	6.25					ADVISORY SPEED (PLAQUE)													
W016-2	30X24	5.00					XXX FEET (PLAQUE)													
W016-3	30X24	5.00					X MILE (PLAQUE)													
W020-1	48X48	16.00	6	96.00			ROAD/BIDGE/RAMP WORK AHEAD													
W020-2	48X48	16.00					DETOUR AHEAD													
W020-3	48X48	16.00					ROAD CLOSED AHEAD													
								SIGN	SIZE (IN.)	AREA (SQ. FT.)	QTY	TOTAL AREA	QTY RELOC	TOTAL RELOC AREA	DESCRIPTION					
								SPECIAL	36X36	9.00						FRESH OIL/LOOSE GRAVEL				
								E05-1	36X48	12.00						GORE EXIT				
								E05-2	48X36	12.00						EXIT OPEN				
								E05-2a	48X36	12.00						EXIT CLOSED				
								G020-1	60X24	10.00						ROAD WORK NEXT XX MILES				
								G020-2	48X24	8.00						END ROAD WORK				
								G020-4	36X18	4.50						PILOT CAR FOLLOW ME				
								SPECIAL	42X30	8.75						PLEASE WAIT FOR PILOT CAR				
								G020-5aP	36X24	6.00	4	24.00				WORK ZONE (PLAQUE)				
								M04-8a	24X18	3.00						END DETOUR				
								M04-9L	48X36	12.00						DETOUR (LEFT ARROW)				
								M04-9R	48X36	12.00						DETOUR (RIGHT ARROW)				
								M04-10L	48X18	6.00						DETOUR (ARROW LEFT)				
								M04-10R	48X18	6.00						DETOUR (ARROW RIGHT)				
								REGULATORY SIGNS												
								R1-1	48X48	13.25						STOP				
								R1-2	48 TRI.	6.93						YIELD				
								R1-2a	36X36	9.00						TO ONCOMING TRAFFIC (PLAQUE)				
								R1-3	20X9	1.25						X-WAY (PLAQUE)				
								R2-1	36X48	12.00	4	48.00				SPEED LIMIT 45				
								R3-1	48X48	16.00						NO RIGHT TURN (SYMBOL)				
								R3-2	48X48	16.00						NO LEFT TURN (SYMBOL)				
								R3-3	36X36	9.00						NO TURNS				
								R3-4	48X48	16.00						NO U-TURN (SYMBOL)				
								R3-7L	30X30	6.25						LEFT LANE MUST TURN LEFT				
								R3-7R	30X30	6.25						RIGHT LANE MUST TURN RIGHT				
								R4-1	36X48	12.00						DO NOT PASS				
								R4-2	36X48	12.00						PASS WITH CARE				
								R4-7aL	36X48	12.00						KEEP LEFT (HORIZONTAL ARROW)				
								R4-7a	36X48	12.00						KEEP RIGHT (HORIZONTAL ARROW)				
								R5-1	30X30	6.25						DO NOT ENTER				
								R5-1a	36X24	6.00						WRONG WAY				
								R6-1L	48X18	6.00						ONE WAY ARROW (LEFT)				
								R6-1R	48X18	6.00						ONE WAY ARROW (RIGHT)				
								R6-2L	24X30	5.00						ONE WAY (LEFT)				
								R6-2R	24X30	5.00						ONE WAY (RIGHT)				
								R10-6	24X36	6.00						STOP HERE ON RED (45° ARROW)				
								R11-2	48X30	10.00						ROAD CLOSED				
								R11-3a	60X30	12.50						ROAD CLOSED XX MILES AHEAD LOCAL TRAFFIC ONLY				
								R11-4	60X30	12.50						ROAD CLOSED TO THRU TRAFFIC				
								S4-4	36X15	3.75						WHEN FLASHING				
								CONST-3A	60X48	20.00						FINE SIGN				
								CONST-3X	56X12	4.67						SPEEDING/PASSING (PLATE)				
								MISCELLANEOUS SIGNS												
								SPECIAL	36X48	12.00						POINT OF PRESENCE				
								SPECIAL	96X48	32.00						POINT OF PRESENCE				
								CONST-7-48	48X24	8.00						RATE OUR WORK ZONE				
								CONST-7-72	72X36	18.00						RATE OUR WORK ZONE				
								616-10.05 CONSTRUCTION SIGNS TOTAL								402				
								616-10.10 RELOCATED SIGNS TOTAL												
																DISCLAIMER				
																THE PROFESSIONAL WHOSE SIGNATURE AND PERSONAL SEAL APPEAR HEREON ASSUMES RESPONSIBILITY ONLY FOR WHAT APPEARS ON THIS PAGE, AND DISCLAIMS (PURSUANT TO SECTION 327.411 RSMO) SPECIFICATION, ESTIMATES, REPORTS, OR OTHER DOCUMENTS OR INSTRUMENTS NOT SEALED BY THE UNDERSIGNED PROFESSIONAL RELATING TO OR INTENDED TO BE USED FOR ANY PART OR PARTS OF THE PROJECT TO WHICH THIS PAGE REFERS.				

DATE PREPARED
10/3/2016

ROUTE
67

DISTRICT
SL

COUNTY
ST. CHARLES

JOB NO.
WRSC067A

CONTRACT ID.

PROJECT NO.

BRIDGE NO.

DESCRIPTION

DATE


MISSOURI HIGHWAYS AND TRANSPORTATION COMMISSION

105 WEST CAPITOL
JEFFERSON CITY, MO 65102
1-888-ASK-MODOT (1-888-275-6636)


SUMMARY OF QUANTITIES
D-2BS SHEET
SHEET 2 OF 2

STATE OF MISSOURI
BARRY M. BERGMAN
REGISTERED PROFESSIONAL ENGINEER
NO. E-17867
10/4/16

NO DIRECT PAY FOR RELOCATED SIGNS OR DEVICES.

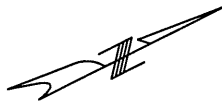


DISCLAIMER
THE PROFESSIONAL WHOSE SIGNATURE AND PERSONAL SEAL APPEAR HEREON ASSUMES RESPONSIBILITY ONLY FOR WHAT APPEARS ON THIS PAGE, AND DISCLAIMS (PURSUANT TO SECTION 327.411 RSMO) SPECIFICATION, ESTIMATES, REPORTS, OR OTHER DOCUMENTS OR INSTRUMENTS NOT SEALED BY THE UNDERSIGNED PROFESSIONAL RELATING TO OR INTENDED TO BE USED FOR ANY PART OR PARTS OF THE PROJECT TO WHICH THIS PAGE REFERS.

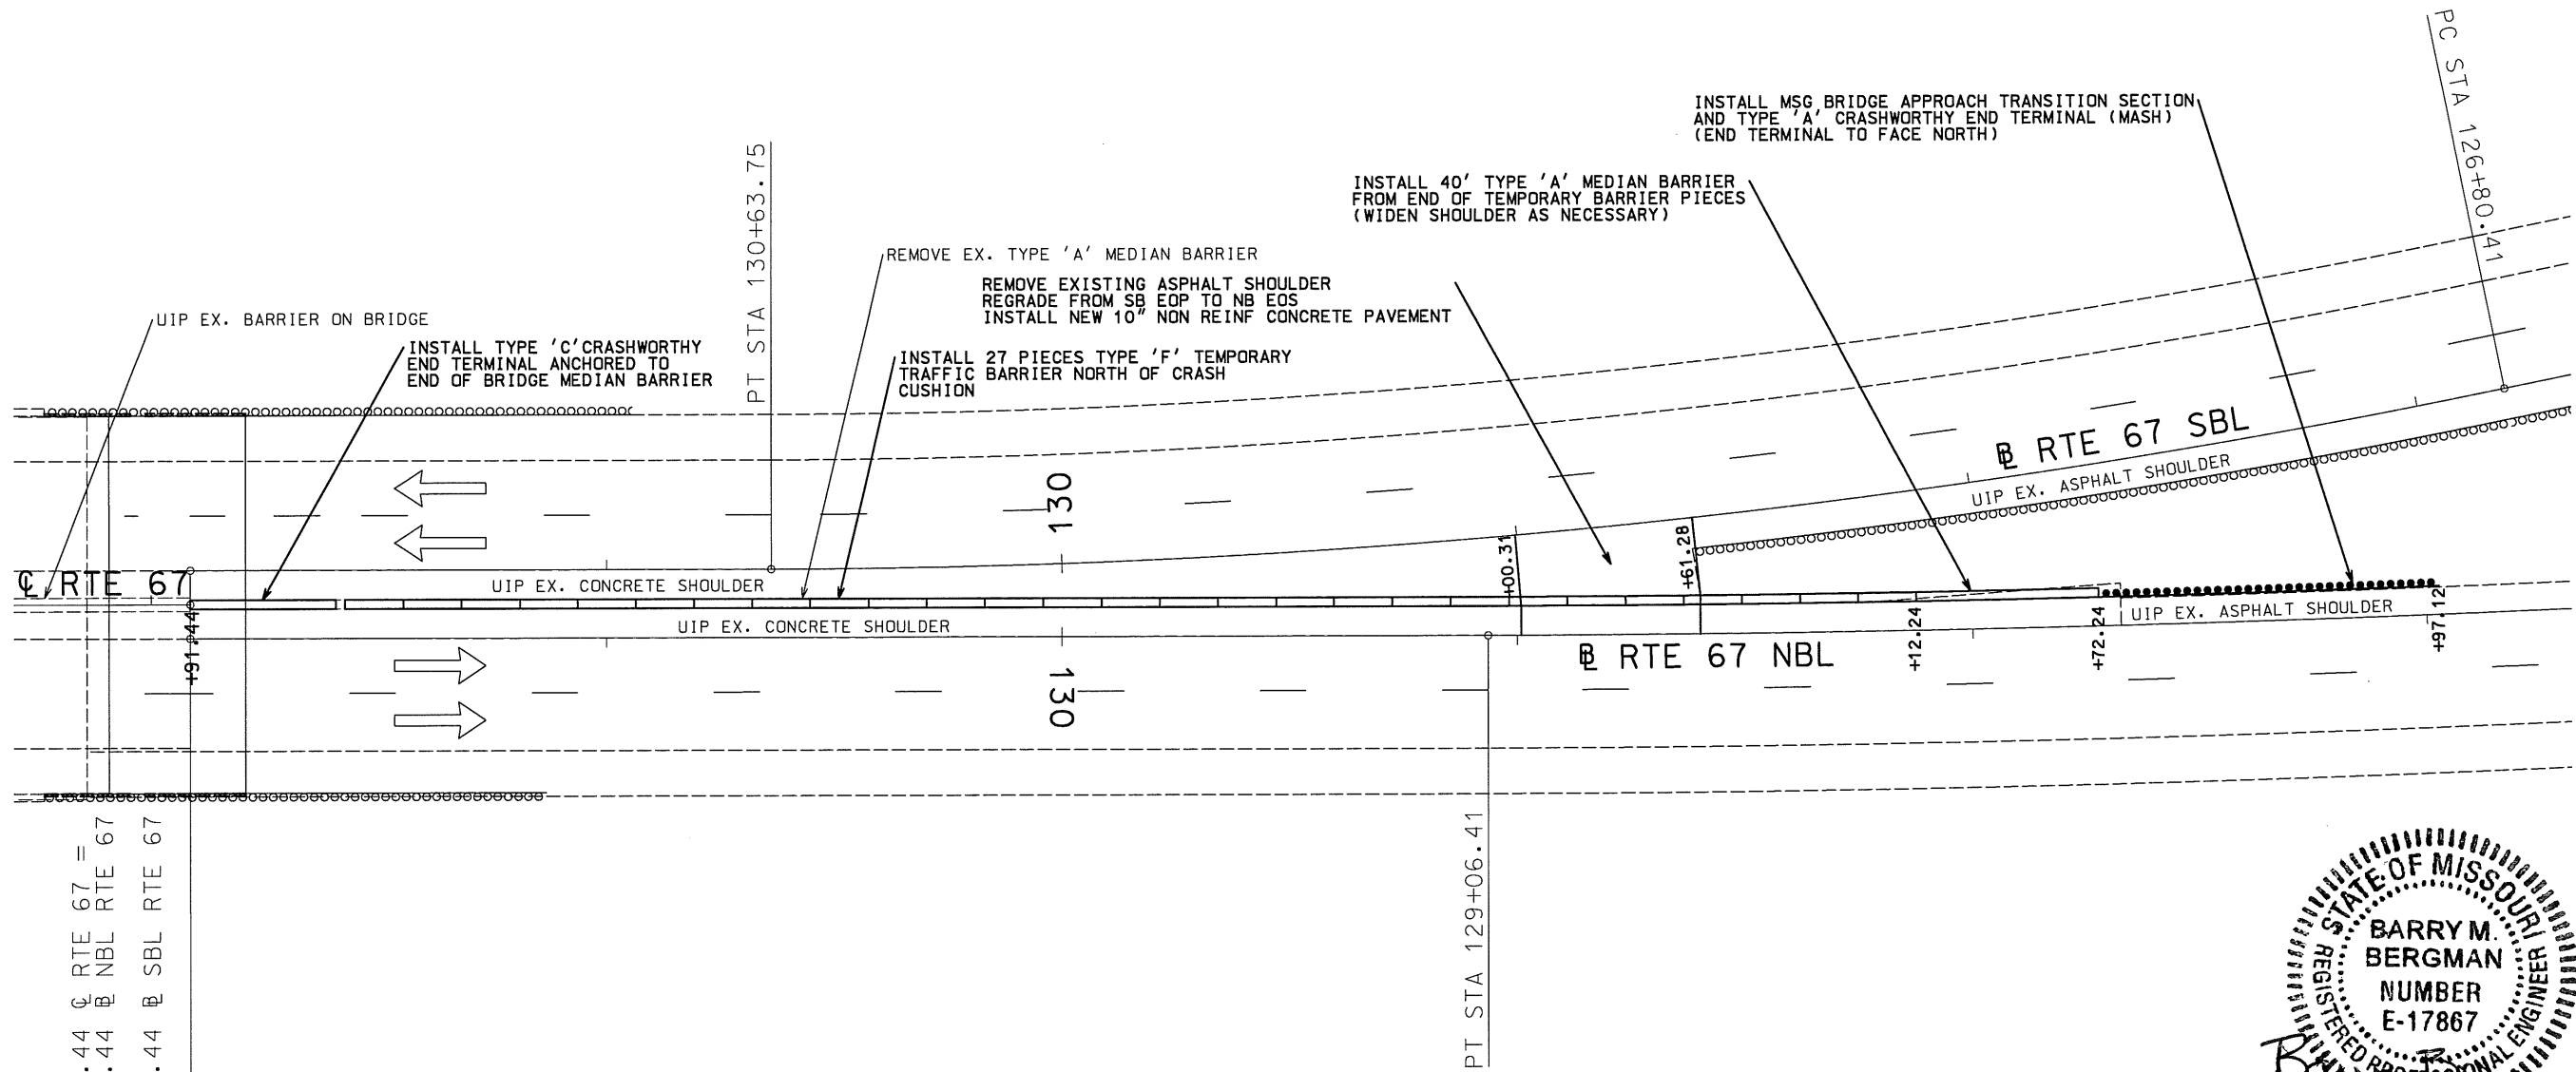

STA 131+91.44 @ RTE 67 =
STA 131+91.44 @ NBL RTE 67
7.5' LT.
STA 131+91.44 @ SBL RTE 67
7.5' RT.

THE EXISTENCE AND APPROXIMATE LOCATION OF UTILITY FACILITIES KNOWN TO EXIST, AS SHOWN ON THE PLANS, ARE BASED ON THE BEST INFORMATION AVAILABLE TO THE COMMISSION AT THIS TIME. THIS INFORMATION IS PROVIDED BY THE COMMISSION "AS-IS" AND THE COMMISSION EXPRESSLY DISCLAIMS ANY REPRESENTATION OR WARRANTY AS TO THE COMPLETENESS, ACCURACY, OR SUITABILITY OF THE INFORMATION FOR ANY USE. RELIANCE UPON THIS INFORMATION IS DONE AT THE RISK AND PERIL OF THE USER, AND THE COMMISSION SHALL NOT BE LIABLE FOR ANY DAMAGES THAT MAY ARISE FROM ANY ERROR IN THE INFORMATION.

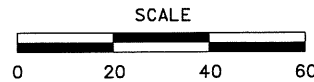

STATE OF MISSOURI
REGISTERED PROFESSIONAL ENGINEER
BARRY M. BERGMAN
NUMBER E-17867
10/17/16

"THIS MEDIA SHOULD NOT BE CONSIDERED A CERTIFIED DOCUMENT."

DATE PREPARED	
10/17/2016	
ROUTE	STATE
67	MO
DISTRICT	SHEET NO.
SL	4
COUNTY	
ST. CHARLES	
JOB NO.	
WRSC067A	
CONTRACT ID.	
PROJECT NO.	
BRIDGE NO.	


DESCRIPTION	DATE

MISSOURI HIGHWAYS AND TRANSPORTATION COMMISSION

105 WEST CAPITOL
JEFFERSON CITY, MO 65102
1-888-ASK-MODOT (1-888-275-6636)

PLAN SHEET
MEDIAN MODIFICATIONS
MISSOURI RIVER BRIDGE

IF A SEAL IS PRESENT ON THIS SHEET IT HAS BEEN ELECTRONICALLY SEALED AND DATED.

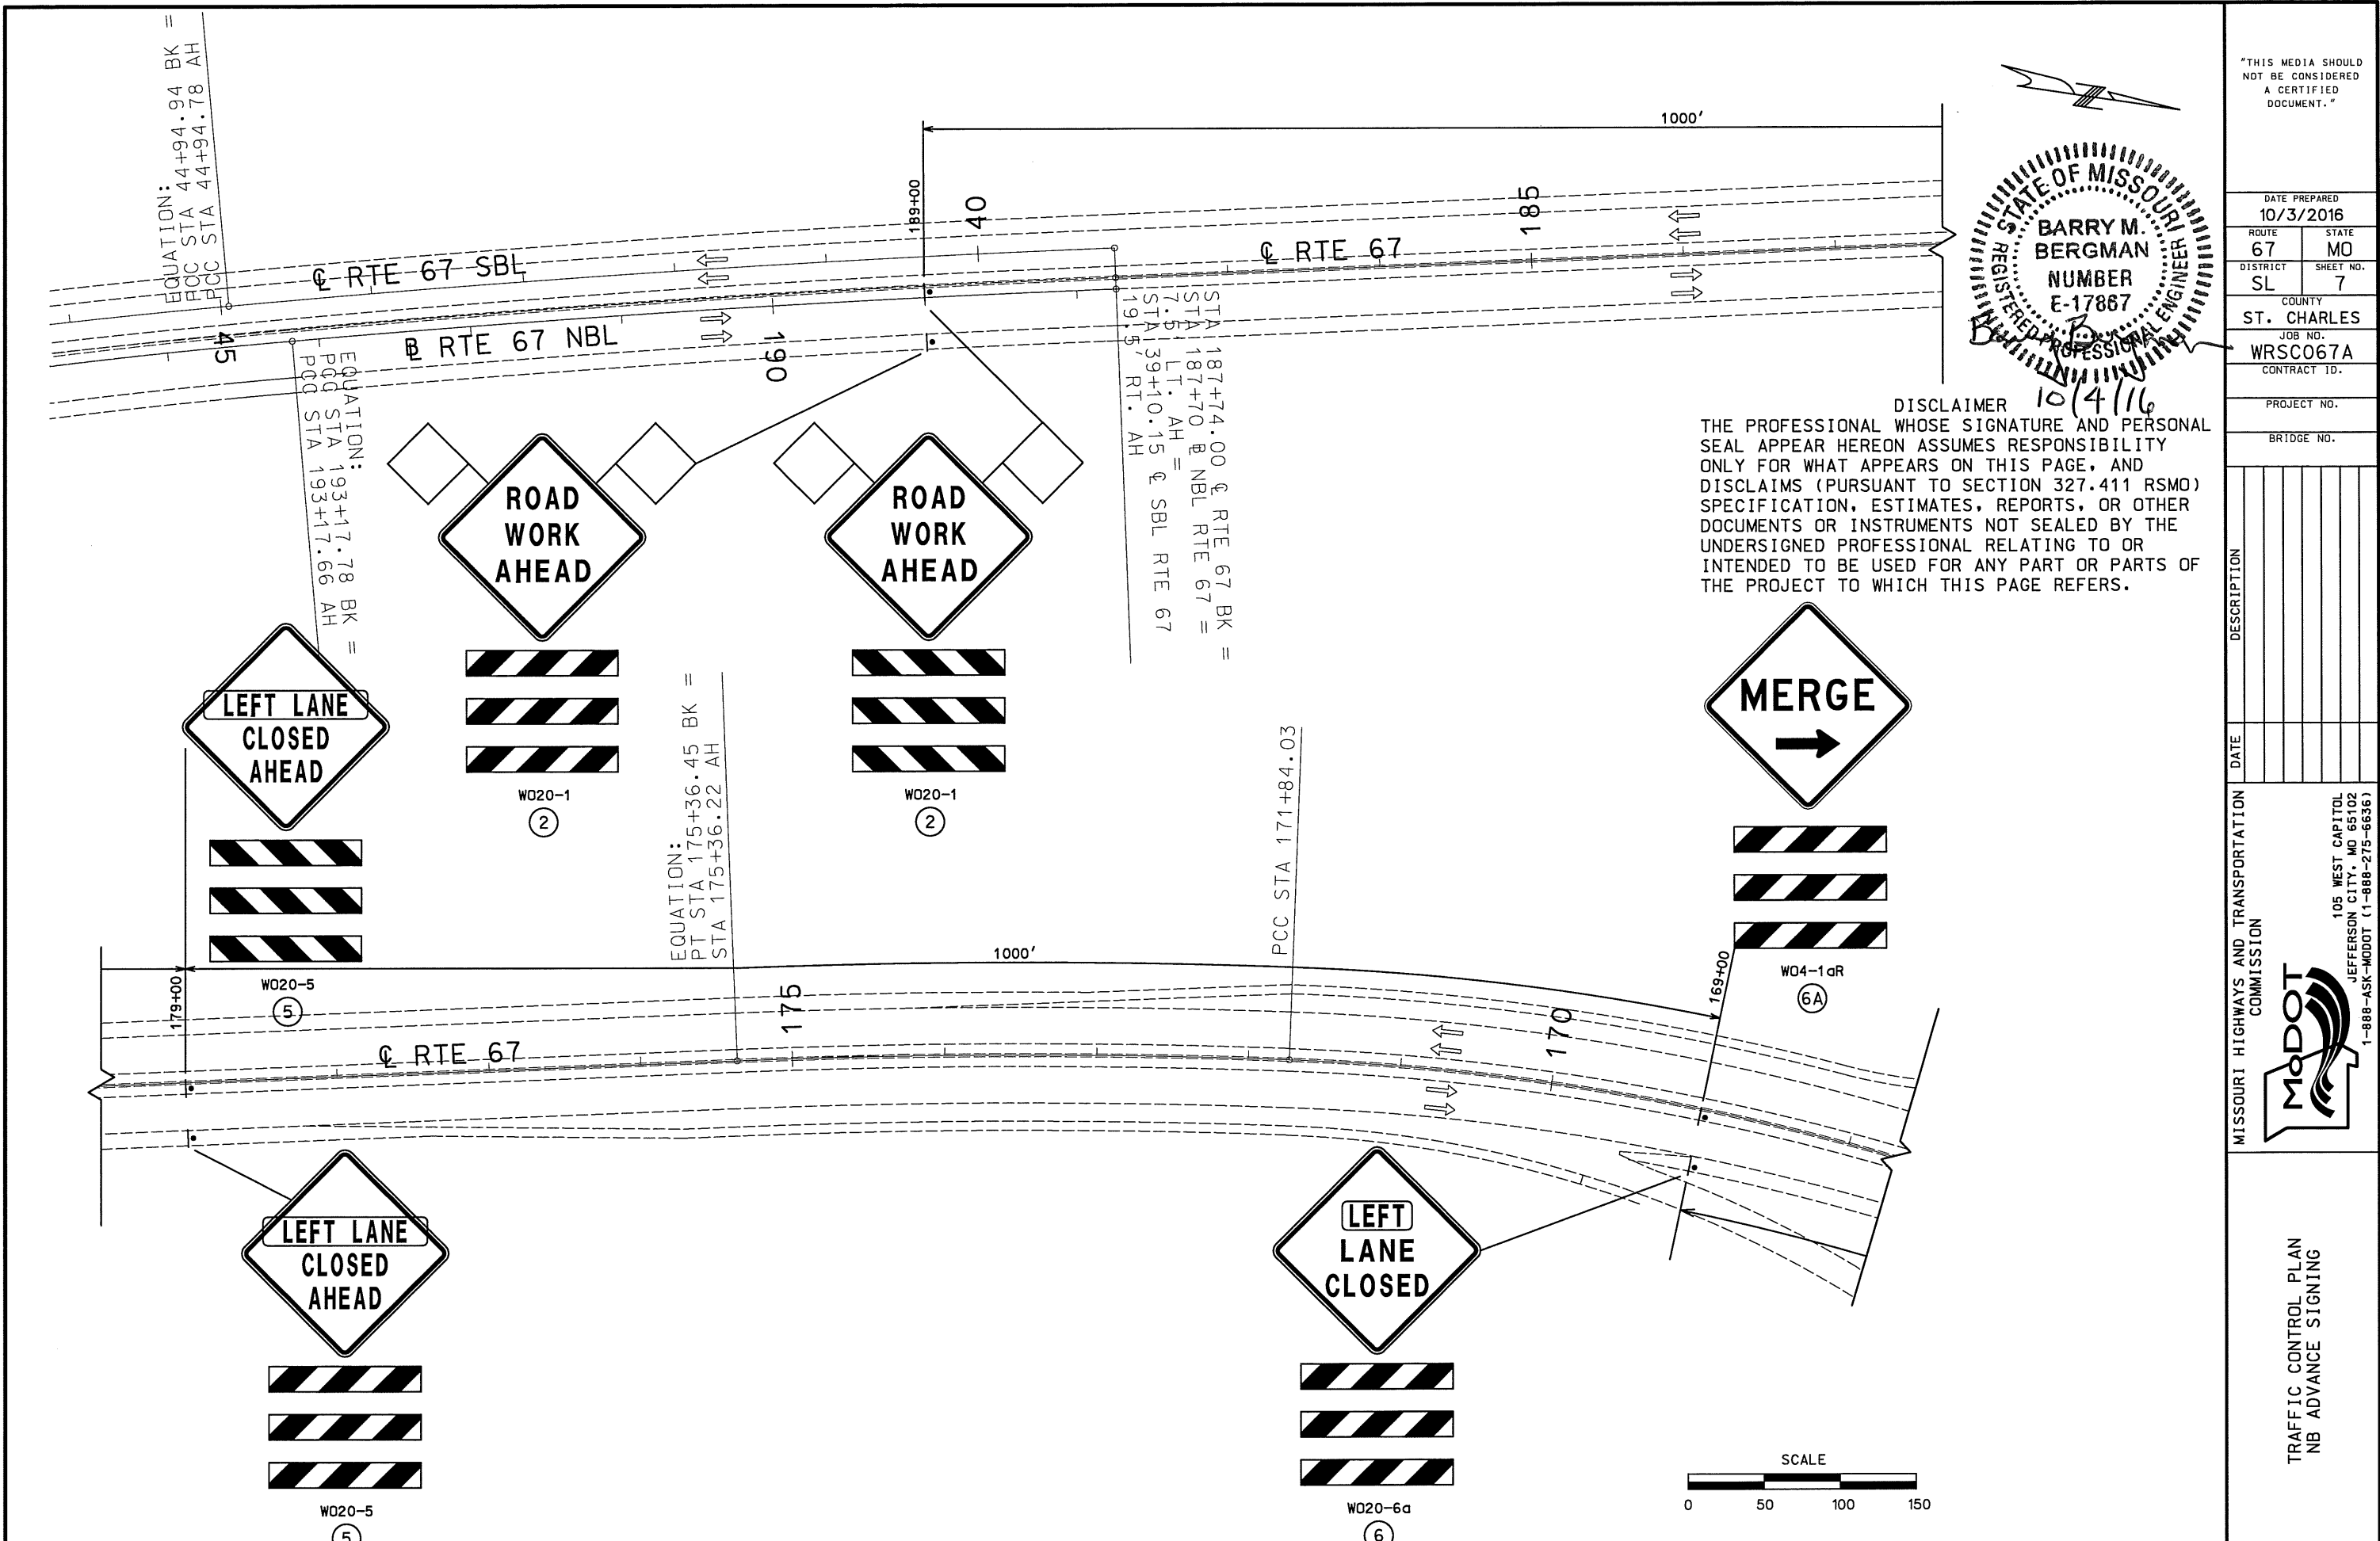

"THIS MEDIA SHOULD NOT BE CONSIDERED A CERTIFIED DOCUMENT."

DATE PREPARED
10/3/2016

ROUTE 67 STATE MO

DISTRICT SL SHEET NO. 7

COUNTY ST. CHARLES

JOB NO. WRSC067A

CONTRACT ID.

PROJECT NO.

BRIDGE NO.

DESCRIPTION	DATE


MISSOURI HIGHWAYS AND TRANSPORTATION COMMISSION



105 WEST CAPITOL
JEFFERSON CITY, MO 65102
1-888-ASK-MODOT (1-888-275-6636)

TRAFFIC CONTROL PLAN
NB ADVANCE SIGNING

IF A SEAL IS PRESENT ON THIS SHEET IT HAS BEEN ELECTRONICALLY SEALED AND DATED.

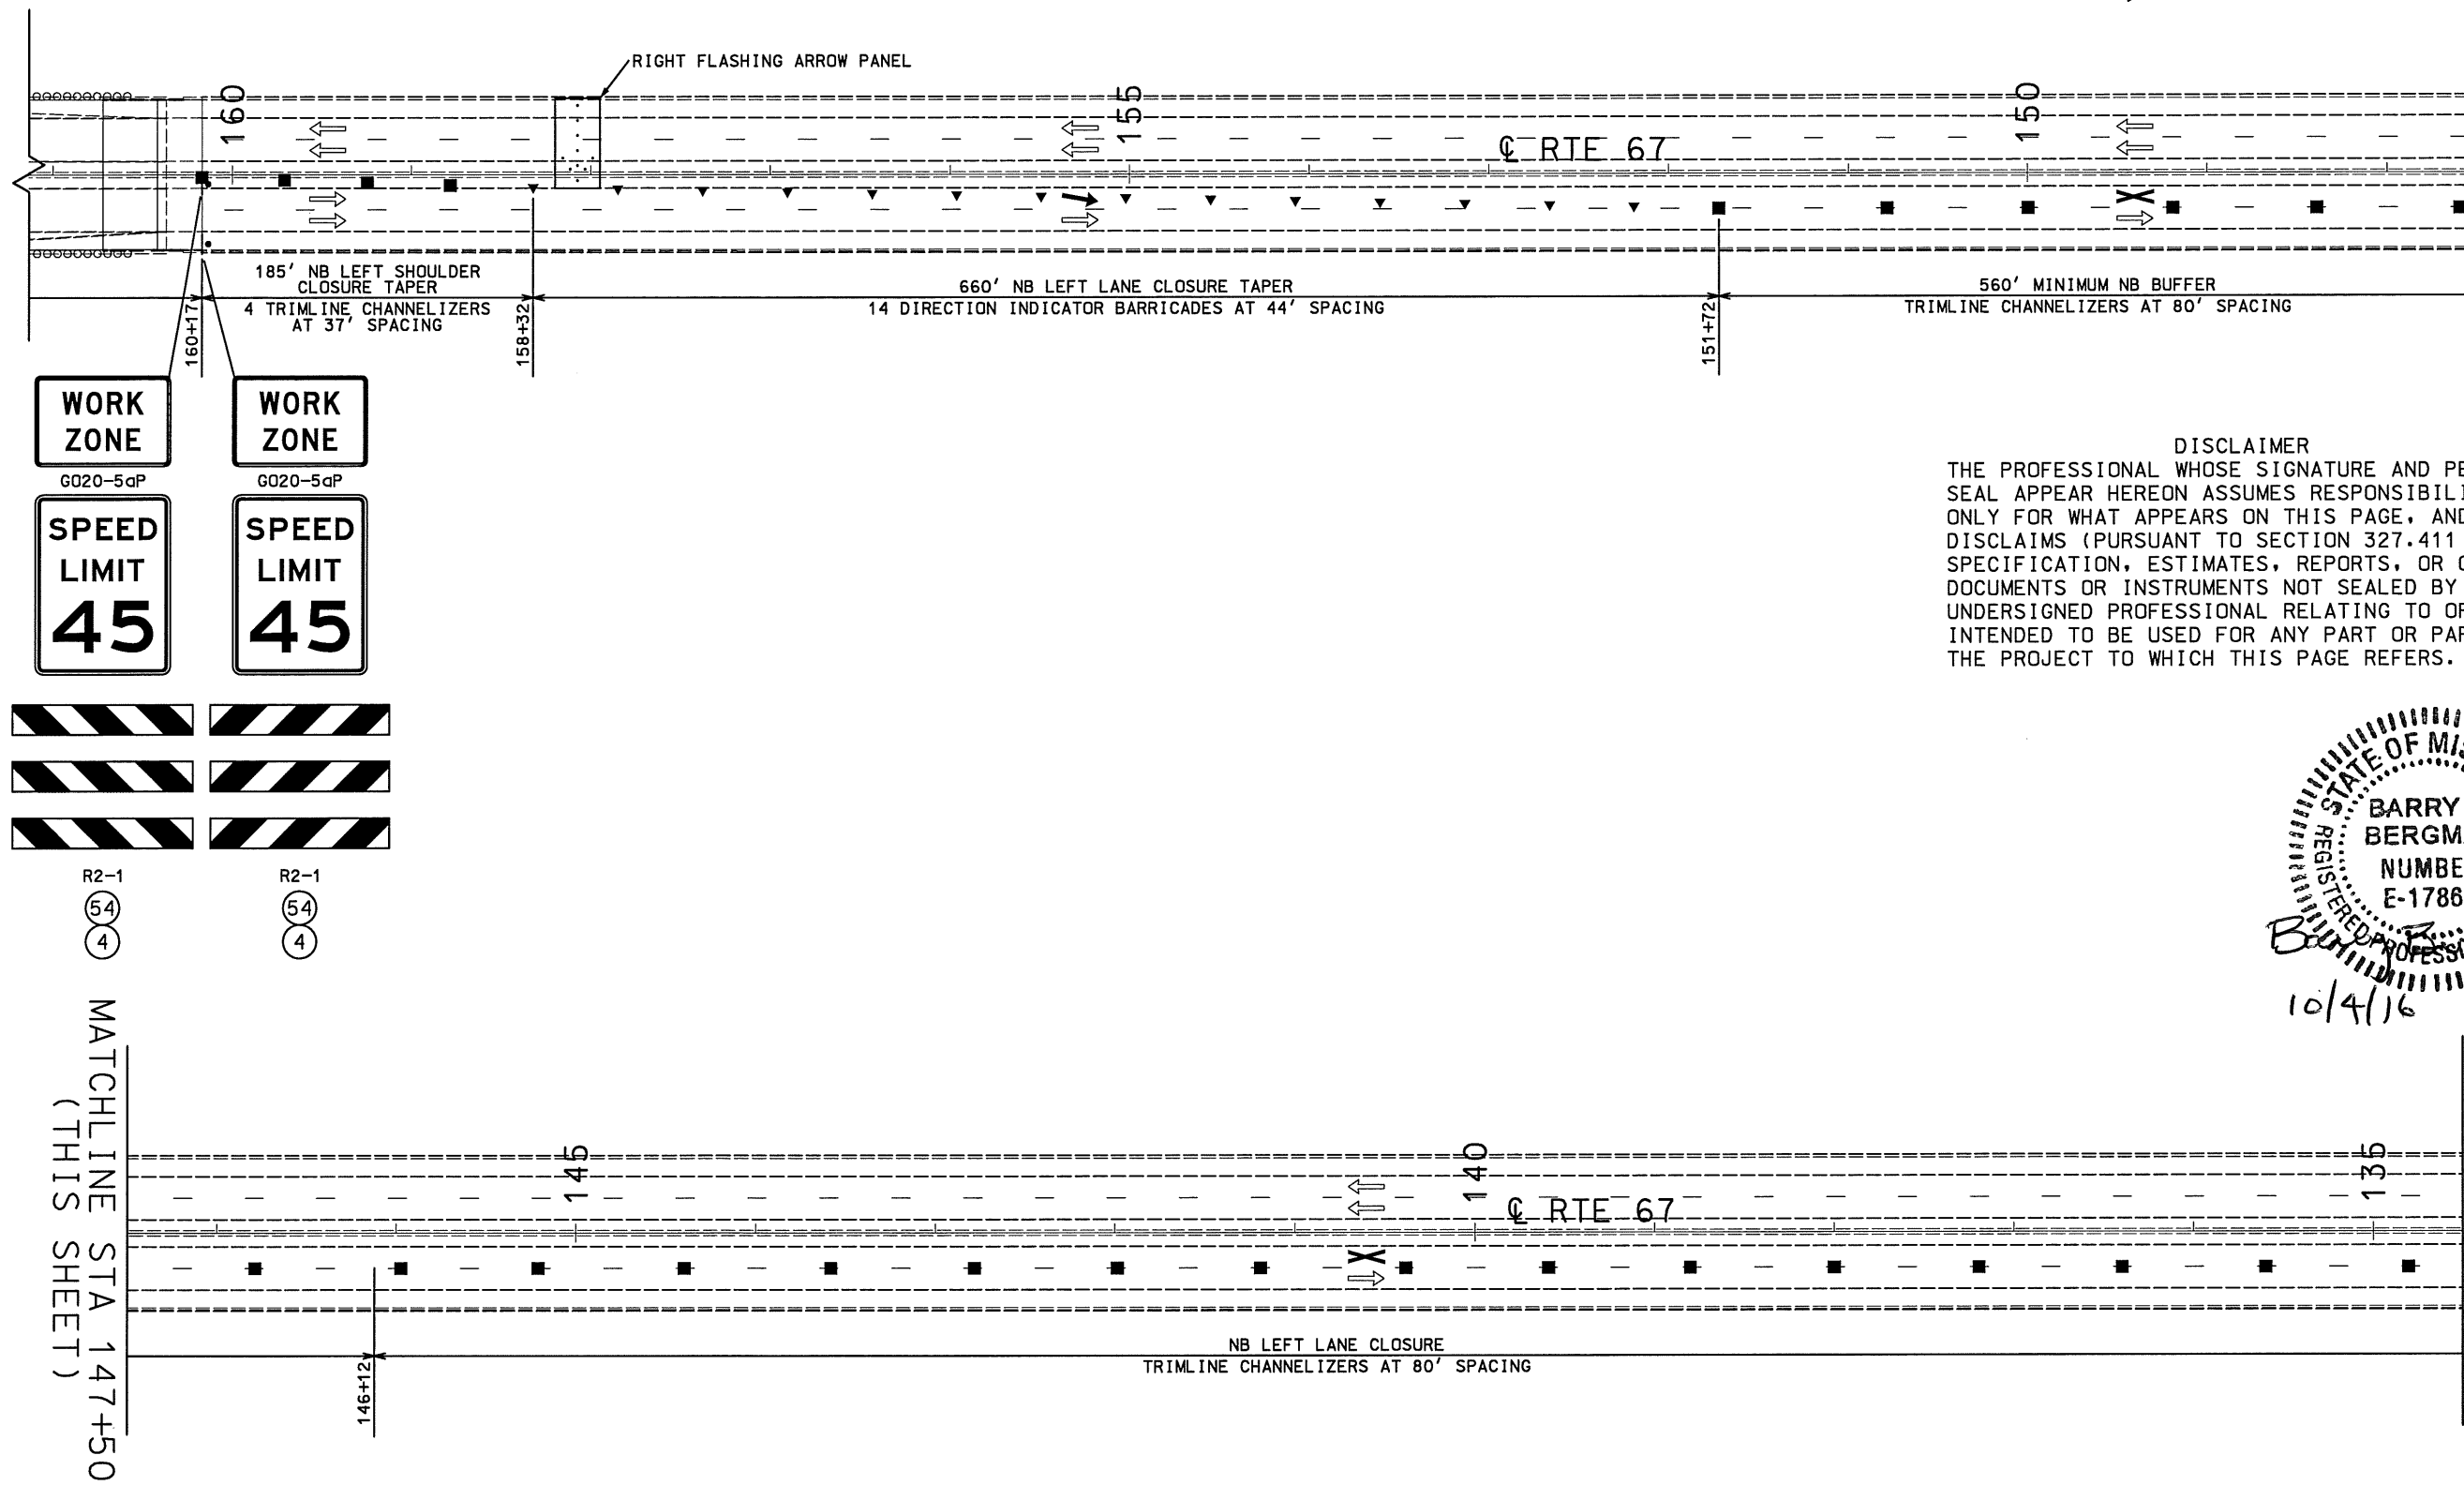

WORK ZONE

G020-5dP

SPEED LIMIT 45

WORK ZONE

G020-5dP

SPEED LIMIT 45

R2-1

(54)

(4)


R2-1

(54)

(4)

DISCLAIMER
THE PROFESSIONAL WHOSE SIGNATURE AND PERSONAL SEAL APPEAR HEREON ASSUMES RESPONSIBILITY ONLY FOR WHAT APPEARS ON THIS PAGE, AND DISCLAIMS (PURSUANT TO SECTION 327.411 RSMO) SPECIFICATION, ESTIMATES, REPORTS, OR OTHER DOCUMENTS OR INSTRUMENTS NOT SEALED BY THE UNDERSIGNED PROFESSIONAL RELATING TO OR INTENDED TO BE USED FOR ANY PART OR PARTS OF THE PROJECT TO WHICH THIS PAGE REFERS.

STATE OF MISSOURI
BARRY M. BERGMAN
REGISTERED PROFESSIONAL ENGINEER
NUMBER E-17867
10/4/16

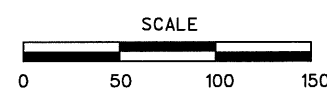

MATCHLINE STA 147+50
(THIS SHEET)

MATCHLINE STA 147+50
(THIS SHEET)

MATCHLINE STA 134+50
(SEE SHEET 9)

THIS MEDIA SHOULD NOT BE CONSIDERED A CERTIFIED DOCUMENT.

DATE PREPARED 10/3/2016

ROUTE 67 STATE MO

DISTRICT SL SHEET NO. 8

COUNTY ST. CHARLES

JOB NO. WRSC067A

CONTRACT ID.

PROJECT NO.

BRIDGE NO.

DESCRIPTION

DATE

MISSOURI HIGHWAYS AND TRANSPORTATION COMMISSION

105 WEST CAPITOL JEFFERSON CITY, MO 65102 1-888-ASK-MODOT (1-888-275-6636)


TRAFFIC CONTROL PLAN NB LANE CLOSURE

IF A SEAL IS PRESENT ON THIS SHEET IT HAS BEEN ELECTRONICALLY SEALED AND DATED.



MATCHLINE STA 122+50 NBL
(THIS SHEET)


MATCHLINE STA 134+50
(SEE SHEET 8)

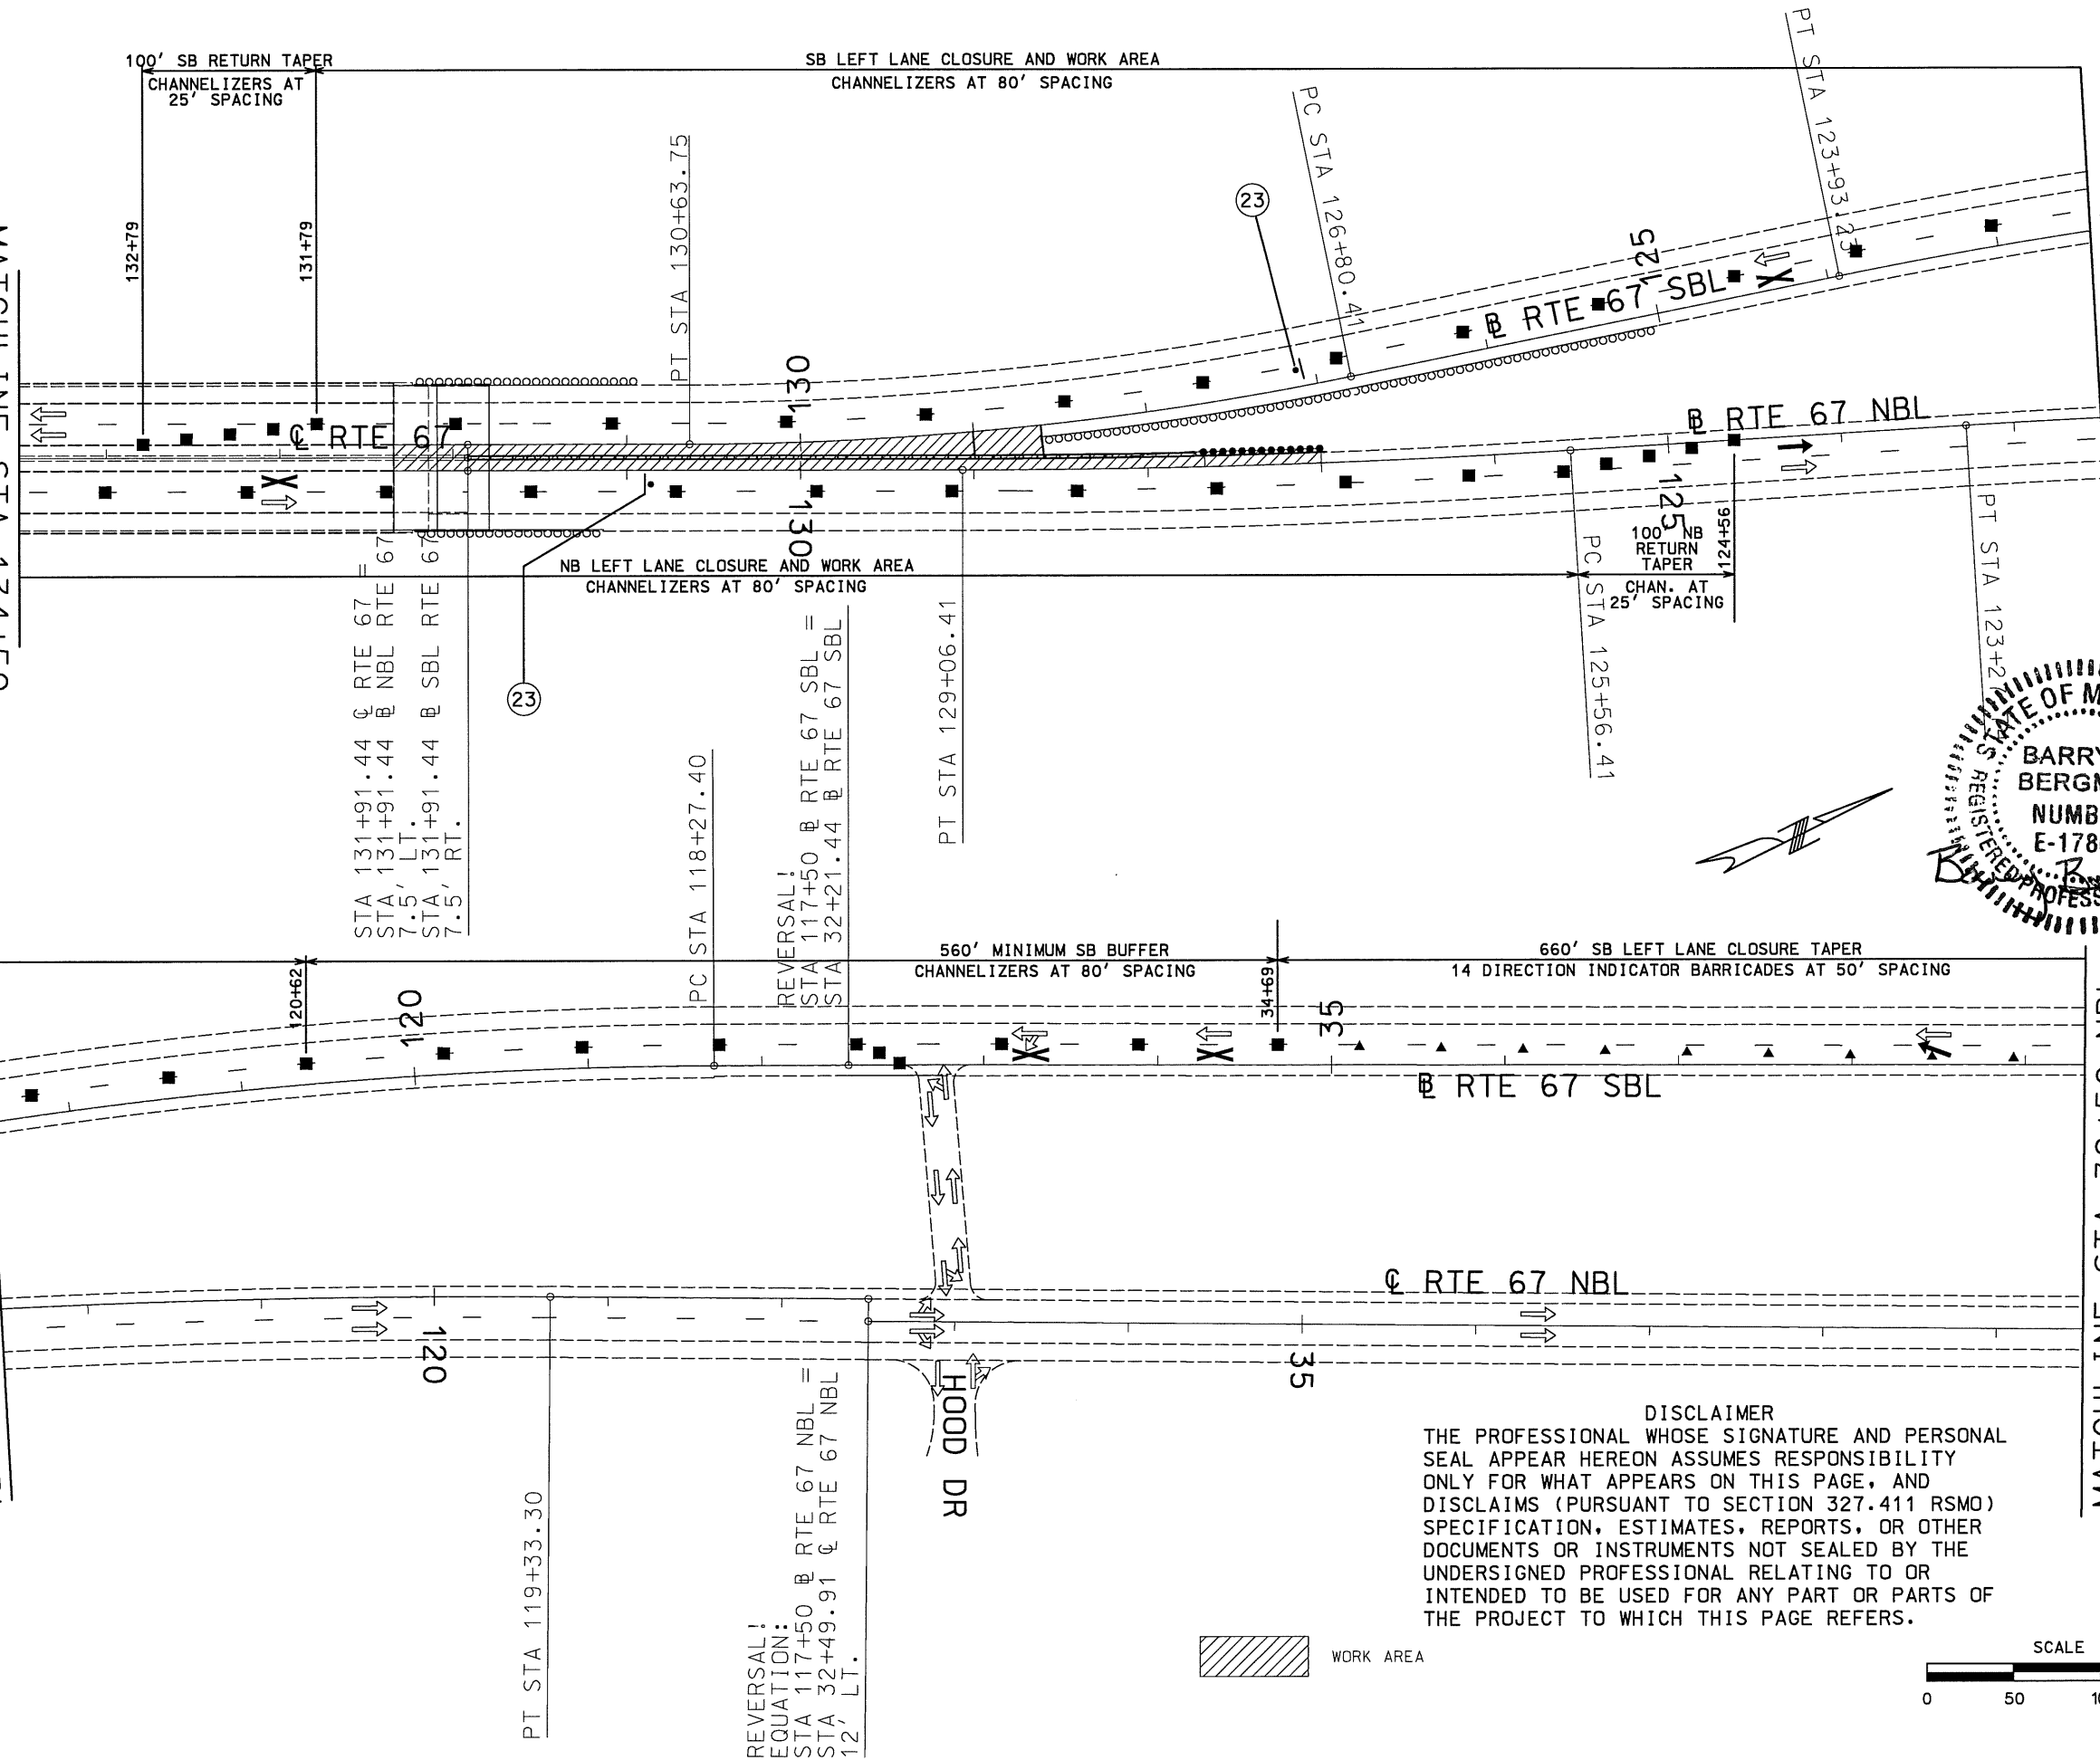

REVERSAL!
EQUATION:
STA 117+50 @ RTE 67 NBL =
STA 32+49.91 @ RTE 67 NBL
12' LT.

WORK AREA

DISCLAIMER
THE PROFESSIONAL WHOSE SIGNATURE AND PERSONAL
SEAL APPEAR HEREON ASSUMES RESPONSIBILITY
ONLY FOR WHAT APPEARS ON THIS PAGE, AND
DISCLAIMS (PURSUANT TO SECTION 327.411 RSMO)
SPECIFICATION, ESTIMATES, REPORTS, OR OTHER
DOCUMENTS OR INSTRUMENTS NOT SEALED BY THE
UNDERSIGNED PROFESSIONAL RELATING TO OR
INTENDED TO BE USED FOR ANY PART OR PARTS OF
THE PROJECT TO WHICH THIS PAGE REFERS.

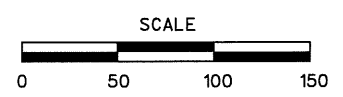



MATCHLINE STA 122+50 NBL
(THIS SHEET)

MATCHLINE STA 39+50 NBL (SEE SHEET 10)
(THIS SHEET)

"THIS MEDIA SHOULD NOT BE CONSIDERED A CERTIFIED DOCUMENT."	
DATE PREPARED 10/3/2016	
ROUTE 67	STATE MO
DISTRICT SL	SHEET NO. 9
COUNTY ST. CHARLES	
JOB NO. WRSC067A	
CONTRACT ID.	
PROJECT NO.	
BRIDGE NO.	
DESCRIPTION	DATE
MISSOURI HIGHWAYS AND TRANSPORTATION COMMISSION	105 WEST CAPITOL JEFFERSON CITY, MO 65102 1-888-ASK-MODOT (1-888-275-6636)
TRAFFIC CONTROL PLAN WORK AREA SB LEFT LANE CLOSURE	


IF A SEAL IS PRESENT ON THIS SHEET IT HAS BEEN ELECTRONICALLY SEALED AND DATED.

MATCHLINE STA 39+50 NBL
(SEE SHEET 9)

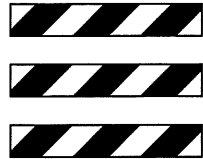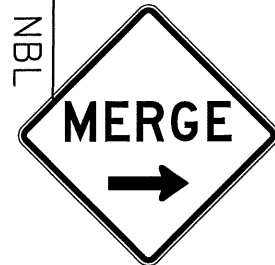

W04-1aR

(6A)

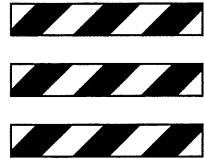


W020-6a

(6)




G020-5aP

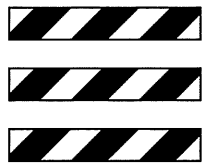


R2-1

(54)
(4)

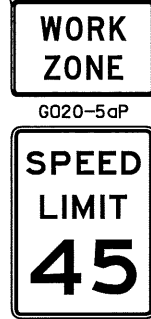

G020-5aP

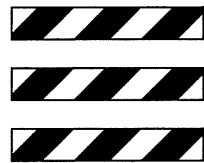

R2-1

(54)
(4)

185' SB LEFT SHOULDER
CLOSURE TAPER
4 TRIMLINE CHANNELIZERS
AT 37' SPACING

41+29

43+14

PC STA 44+33.85

☉ RTE 67 NBL


45

45

PT STA 47+76.43


EQUATION:
STA 48+78.75 BK =
STA 48+88.88 AH
RD

1000'

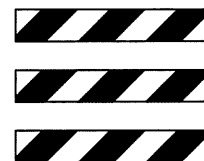

W020-5

(5)

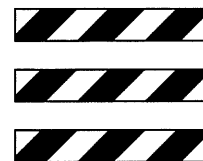

W020-5

(5)

☉ RTE 67-SBL


50

50

MATCHLINE STA 52+50 NBL
(THIS SHEET)



10/4/16

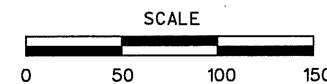

MATCHLINE STA 52+50 NBL
(THIS SHEET)

PC STA 52+82.97

53+14

55

PT STA 56+29.01

☉ RTE 67 SBL

1000'

☉ RTE 67 NBL

60

60

65

63+14

MATCHLINE STA 66+00 NBL (SEE SHEET 11)

TRAFFIC CONTROL PLAN
SB LEFT LANE CLOSURE
SB ADVANCE SIGNING

MISSOURI HIGHWAYS AND TRANSPORTATION
COMMISSION



105 WEST CAPITOL
JEFFERSON CITY, MO 65102
1-888-ASK-MODOT (1-888-275-6636)

DATE PREPARED
10/3/2016
ROUTE
67
STATE
MO
DISTRICT
SL
SHEET NO.
10
COUNTY
ST. CHARLES
JOB NO.

CONTRACT ID.

PROJECT NO.

BRIDGE NO.


DESCRIPTION

DATE

DESCRIPTION	DATE

"THIS MEDIA SHOULD
NOT BE CONSIDERED
A CERTIFIED
DOCUMENT."

IF A SEAL IS PRESENT ON THIS SHEET IT HAS BEEN ELECTRONICALLY SEALED AND DATED.

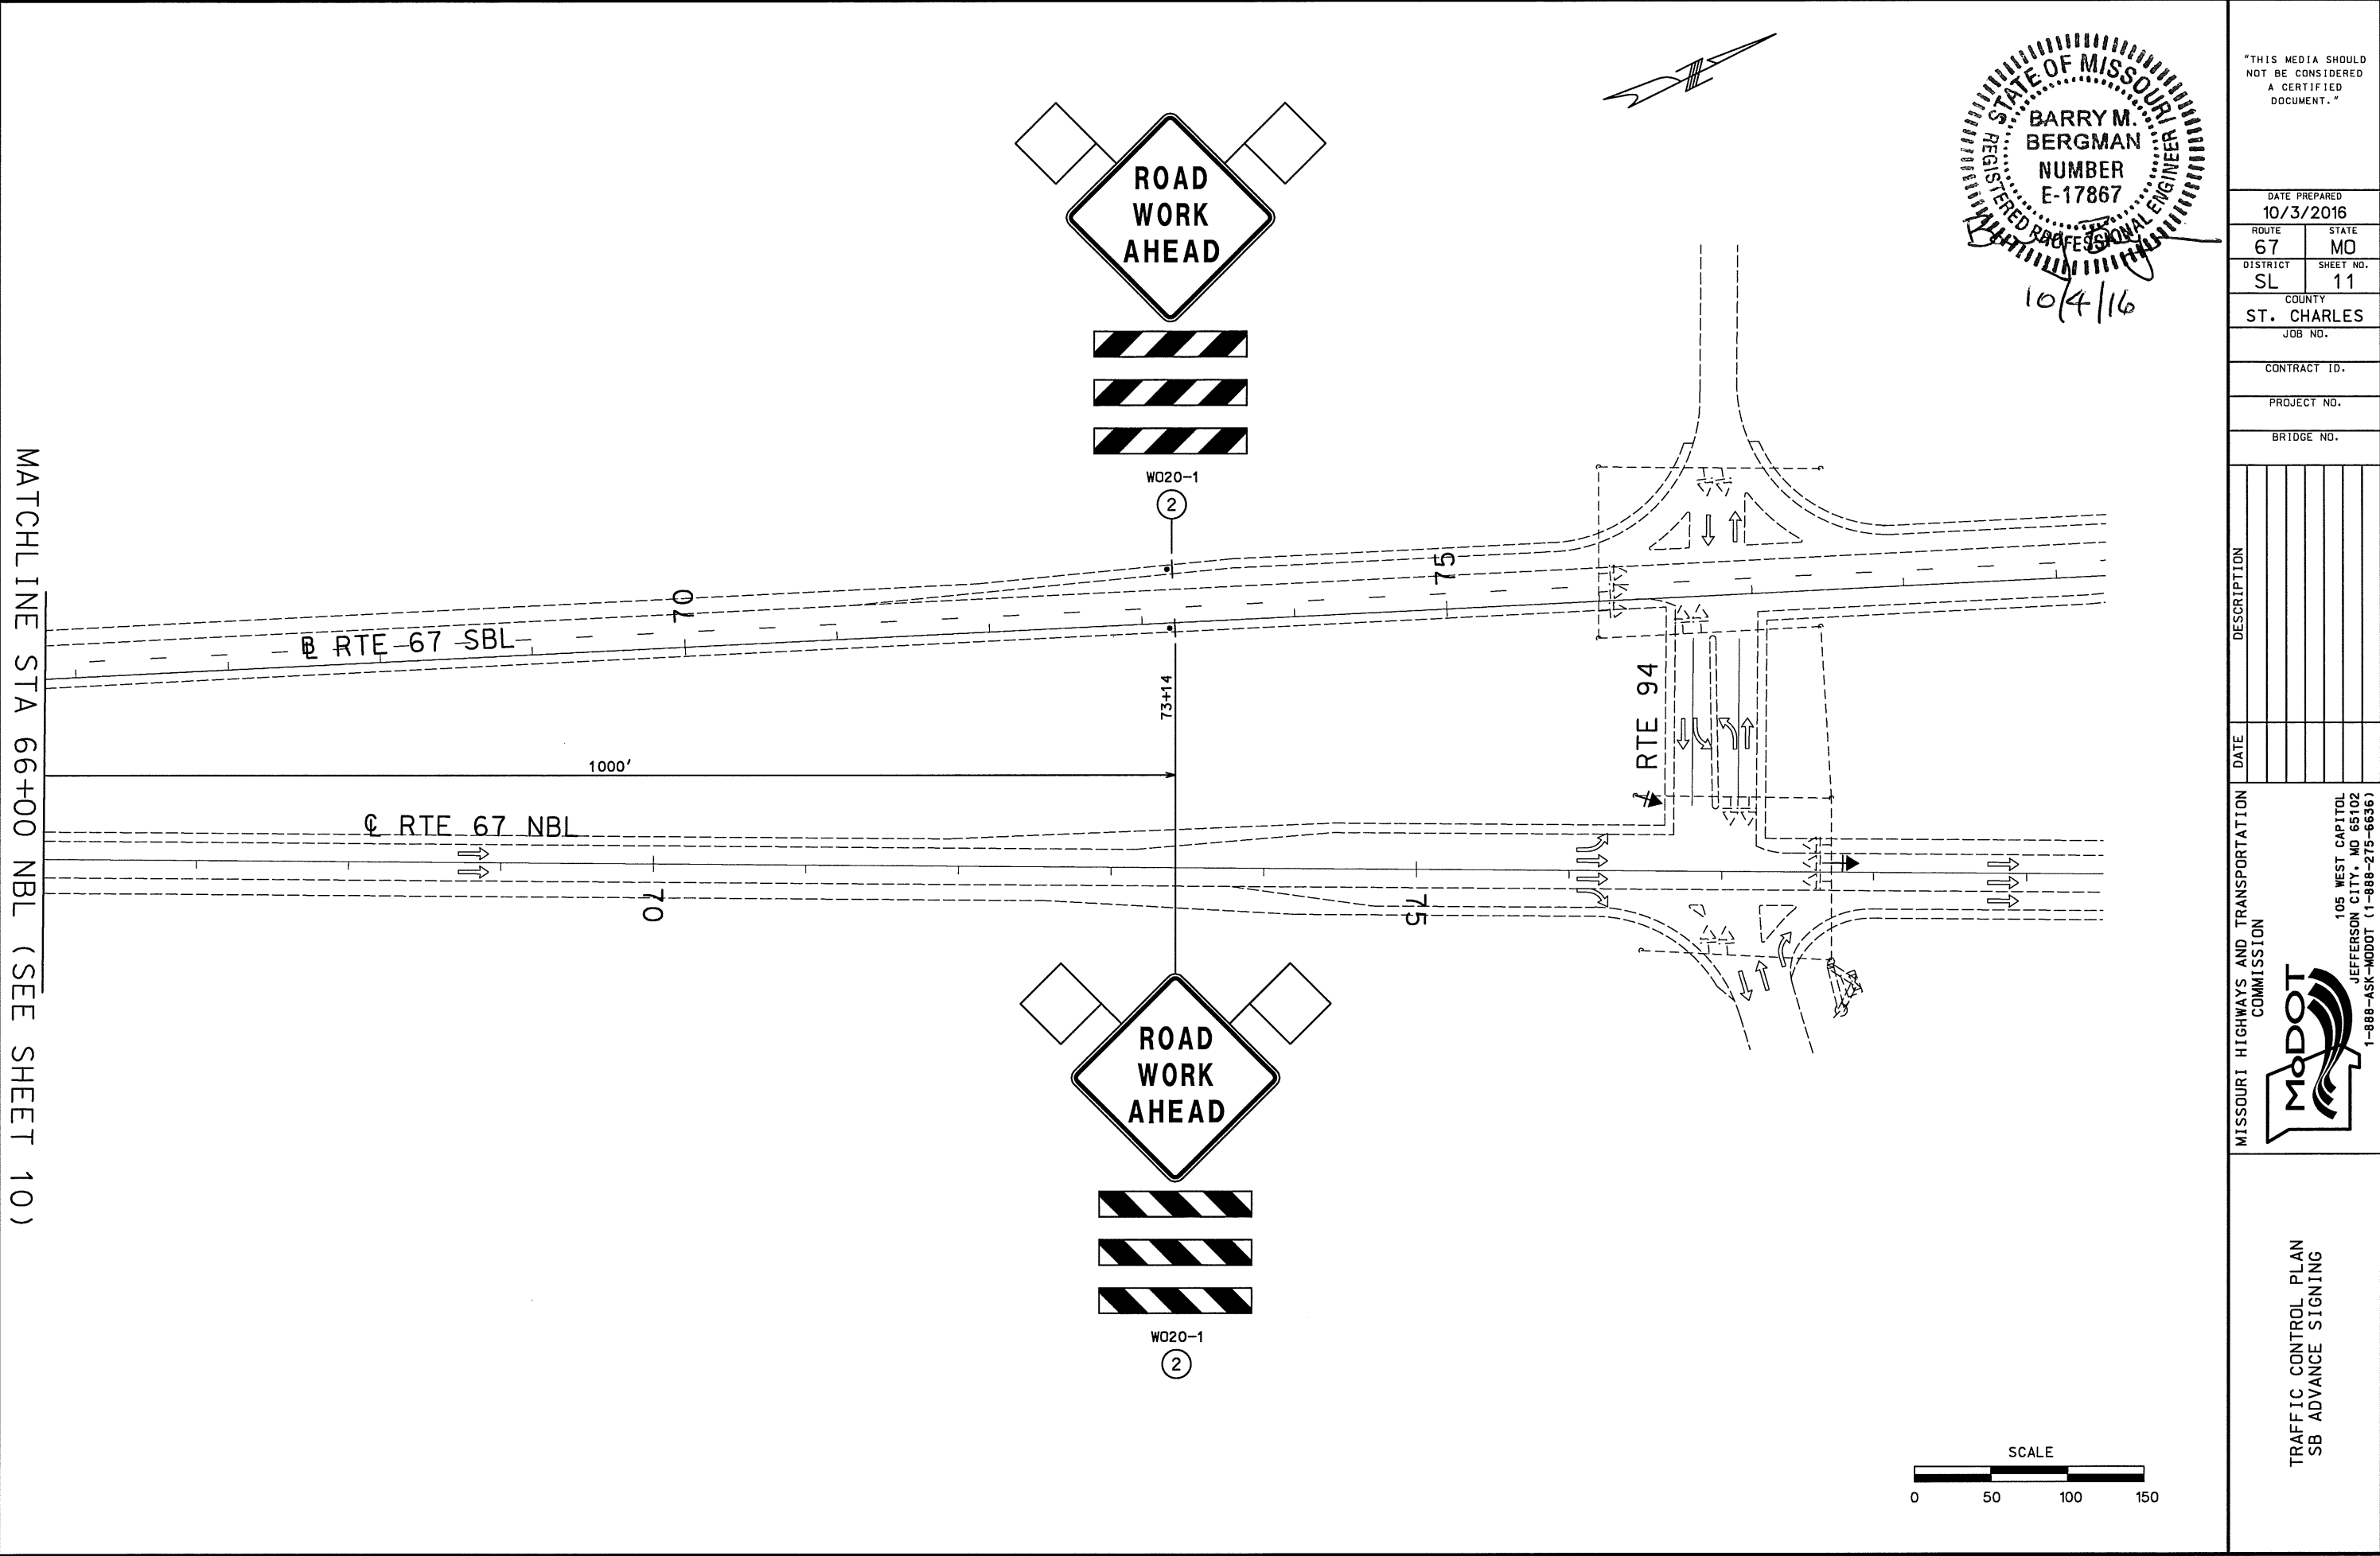

BRIDGE NO.

[illegible]

105 WEST CAPITAL
JEFFERSON CITY, MO 65102
1-888-ASK-MDOT (1-888-275-6636)

TRAFFIC CONTROL PLAN
SB ADVANCE SIGNING

IF A SEAL IS PRESENT ON THIS SHEET IT HAS BEEN ELECTRONICALLY SEALED AND DATED.

NOTES:
SEE EPG.12 WORK ZONE SPEED LIMITS FOR SPEED
LIMIT GUIDELINES.

UPON APPROVAL OF THE ENGINEER, THE CONTRACTOR MAY
PROVIDE ADDITIONAL PROTECTIVE TRUCKS EQUIPPED WITH
PROPER WARNING DEVICES.



PROTECTIVE TRUCK AND WORK VEHICLES SHALL DISPLAY
HIGH-INTENSITY ROTATING, FLASHING, OSCILLATING
OR STROBE LIGHTS.

VEHICLE HAZARD WARNING SIGNALS SHALL NOT BE USED
INSTEAD OF THE VEHICLE'S HIGH-INTENSITY ROTATING,
FLASHING, OSCILLATING, OR STROBE LIGHTS.



FLASHING ARROW PANELS SHALL, AS A MINIMUM, BE TYPE
B, WITH A SIZE OF 60 X 30 INCHES.

VEHICLE-MOUNTED SIGNS SHALL BE MOUNTED IN A MANNER
SUCH THAT THEY ARE NOT OBSCURED BY EQUIPMENT OR
SUPPLIES. SIGN LEGEND ON VEHICLE-MOUNTED SIGNS SHALL
BE COVERED OR TURNED FROM VIEW WHEN WORK IS NOT IN
PROGRESS.

A FLASHING ARROW BOARD SHALL BE USED WHEN A FREEWAY
LANE IS CLOSED. WHEN MORE THAN ONE LANE IS CLOSED,
A SEPARATE FLASHING ARROW BOARD SHALL BE USED FOR
EACH CLOSED LANE.

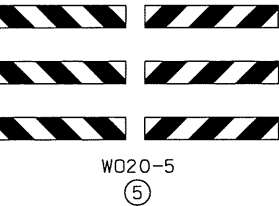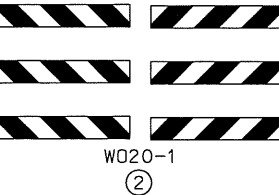

MOBILE LEFT, CENTER AND RIGHT LANE CLOSURES ON MULTI-LANE DIVIDED HIGHWAYS

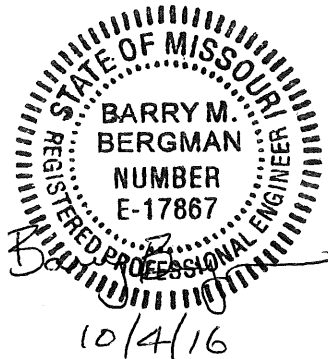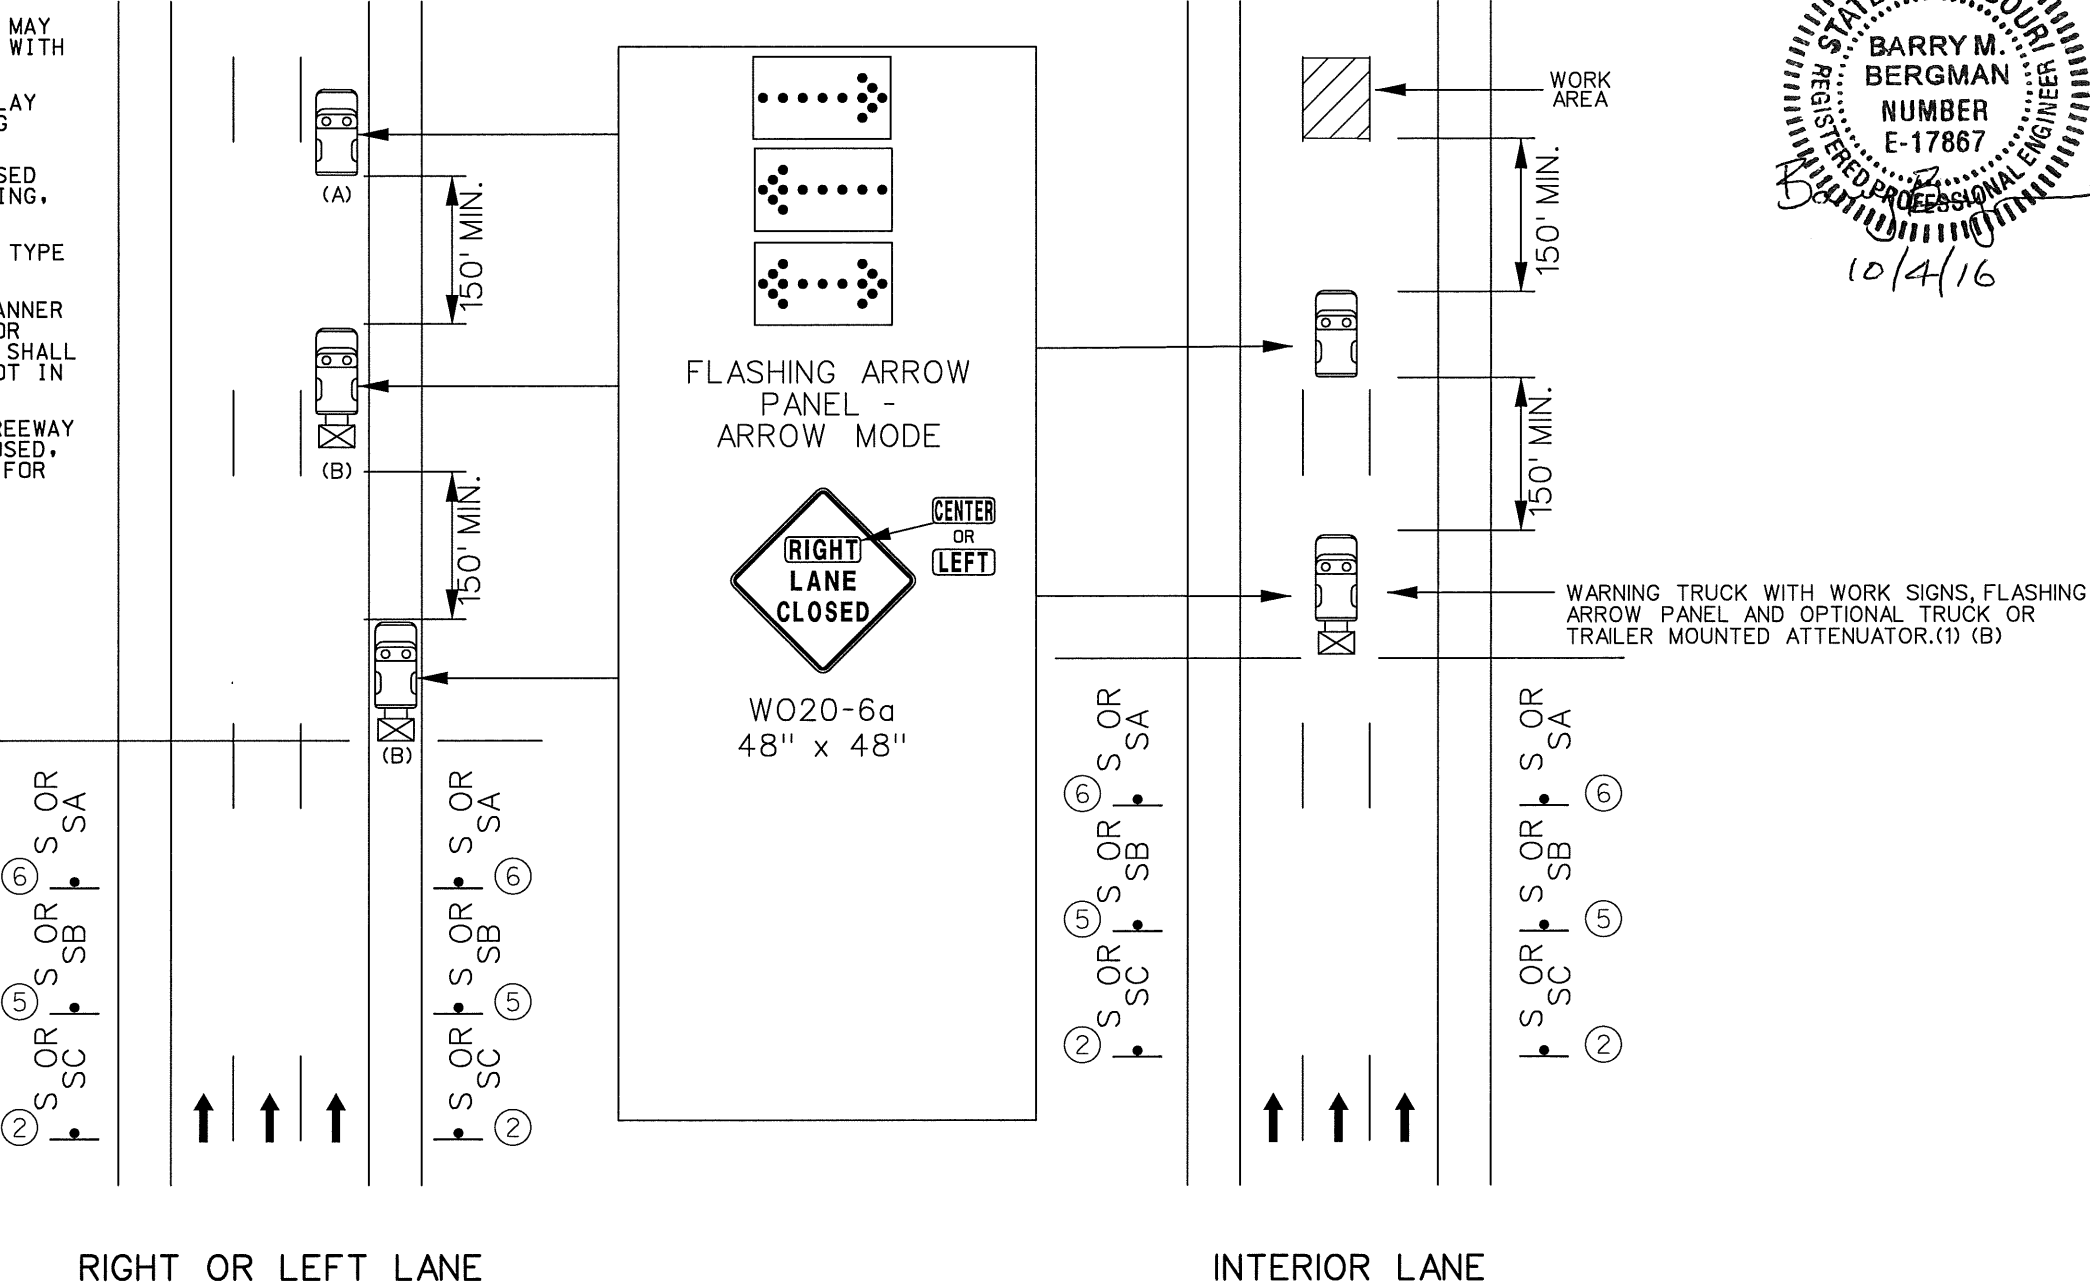

"THIS MEDIA SHOULD
NOT BE CONSIDERED
A CERTIFIED
DOCUMENT."

DATE PREPARED
10/3/2016
ROUTE 67 STATE MO
DISTRICT SL SHEET NO. 12
COUNTY ST. CHARLES
JOB NO. WRSC067A
CONTRACT ID.
PROJECT NO.
BRIDGE NO.

DESCRIPTION	DATE

MISSOURI HIGHWAYS AND TRANSPORTATION
COMMISSION
105 WEST CAPITOL
JEFFERSON CITY, MO 65102
1-888-ASK-MODOT (1-888-275-6636)
MoDOT

TRAFFIC CONTROL PLAN
MOBILE OPERATION ON
DIVIDED OR MULTI-LANE
HIGHWAYS

FOR USE AT RTE 94 AND RTE 67 FOR SIGNAL INSTALLATION.

616.8.35 (TA-35) Mobile Operation on Divided or Multi-Lane Highways - DE/CM							
SPEED	SIGN SPACING (ft.)		TAPER LENGTH (ft.)		OPTIONAL BUFFER LENGTH (ft.) (B)	CHANNELIZER SPACING (ft.)	
	Undivided (S)	Divided (S)	Shoulder (1) (T1)	Lane (2) (T2)		Tapers	Buffer/ Work Areas
Normal Posted (mph)							
0-35		200					
40-45		500					
50-55		1000					
60-70	SA - 1000, SB - 1500, and SC - 2640						

1. Shoulder taper length based on 10 ft. (standard shoulder width) offset. 2. Lane taper length based on 12 ft. (standard lane width) offset.

NOT TO SCALE