


ACCESS LADDER FOR 364 DETENTION POND OUTLET STRUCTURE

NOTES:

- ACCESS SYSTEM TO BE INSTALLED ON WEST WALL OF STRUCTURE.
- CONTRACTOR SHALL REMOVE SECTION OF GRATE FOR LADDER ACCESS WITHOUT LEAVING A GAP THAT CREATES A FALL HAZARD.
- CONTRACTOR SHALL PROVIDE SHOP DRAWINGS FOR LADDERS, LANDING, AND HARDWARE.
- CONTRACTOR SHALL ENSURE ALL OSHA, ANSI, AND ASTM REGULATIONS ARE FOLLOWED.
- DIMENSIONS ARE APPROXIMATE. CONTRACTOR SHALL FIELD VERIFY DIMENSIONS BEFORE FABRICATION AND INSTALLATION.
- LENGTH OF LADDERS TO BE DETERMINED BY CONTRACTOR. LENGTHS MAY VARY BY POSITION AND DIMENSIONS OF LANDING, BUT MAY NOT EXCEED 24'.
- ALL LADDERS SHALL BE CAGED TO WITHIN 7' OF FLOOR OR LANDING.
- LANDING SHALL BE KEPT AT LEAST 2' ABOVE WEIR TOP.

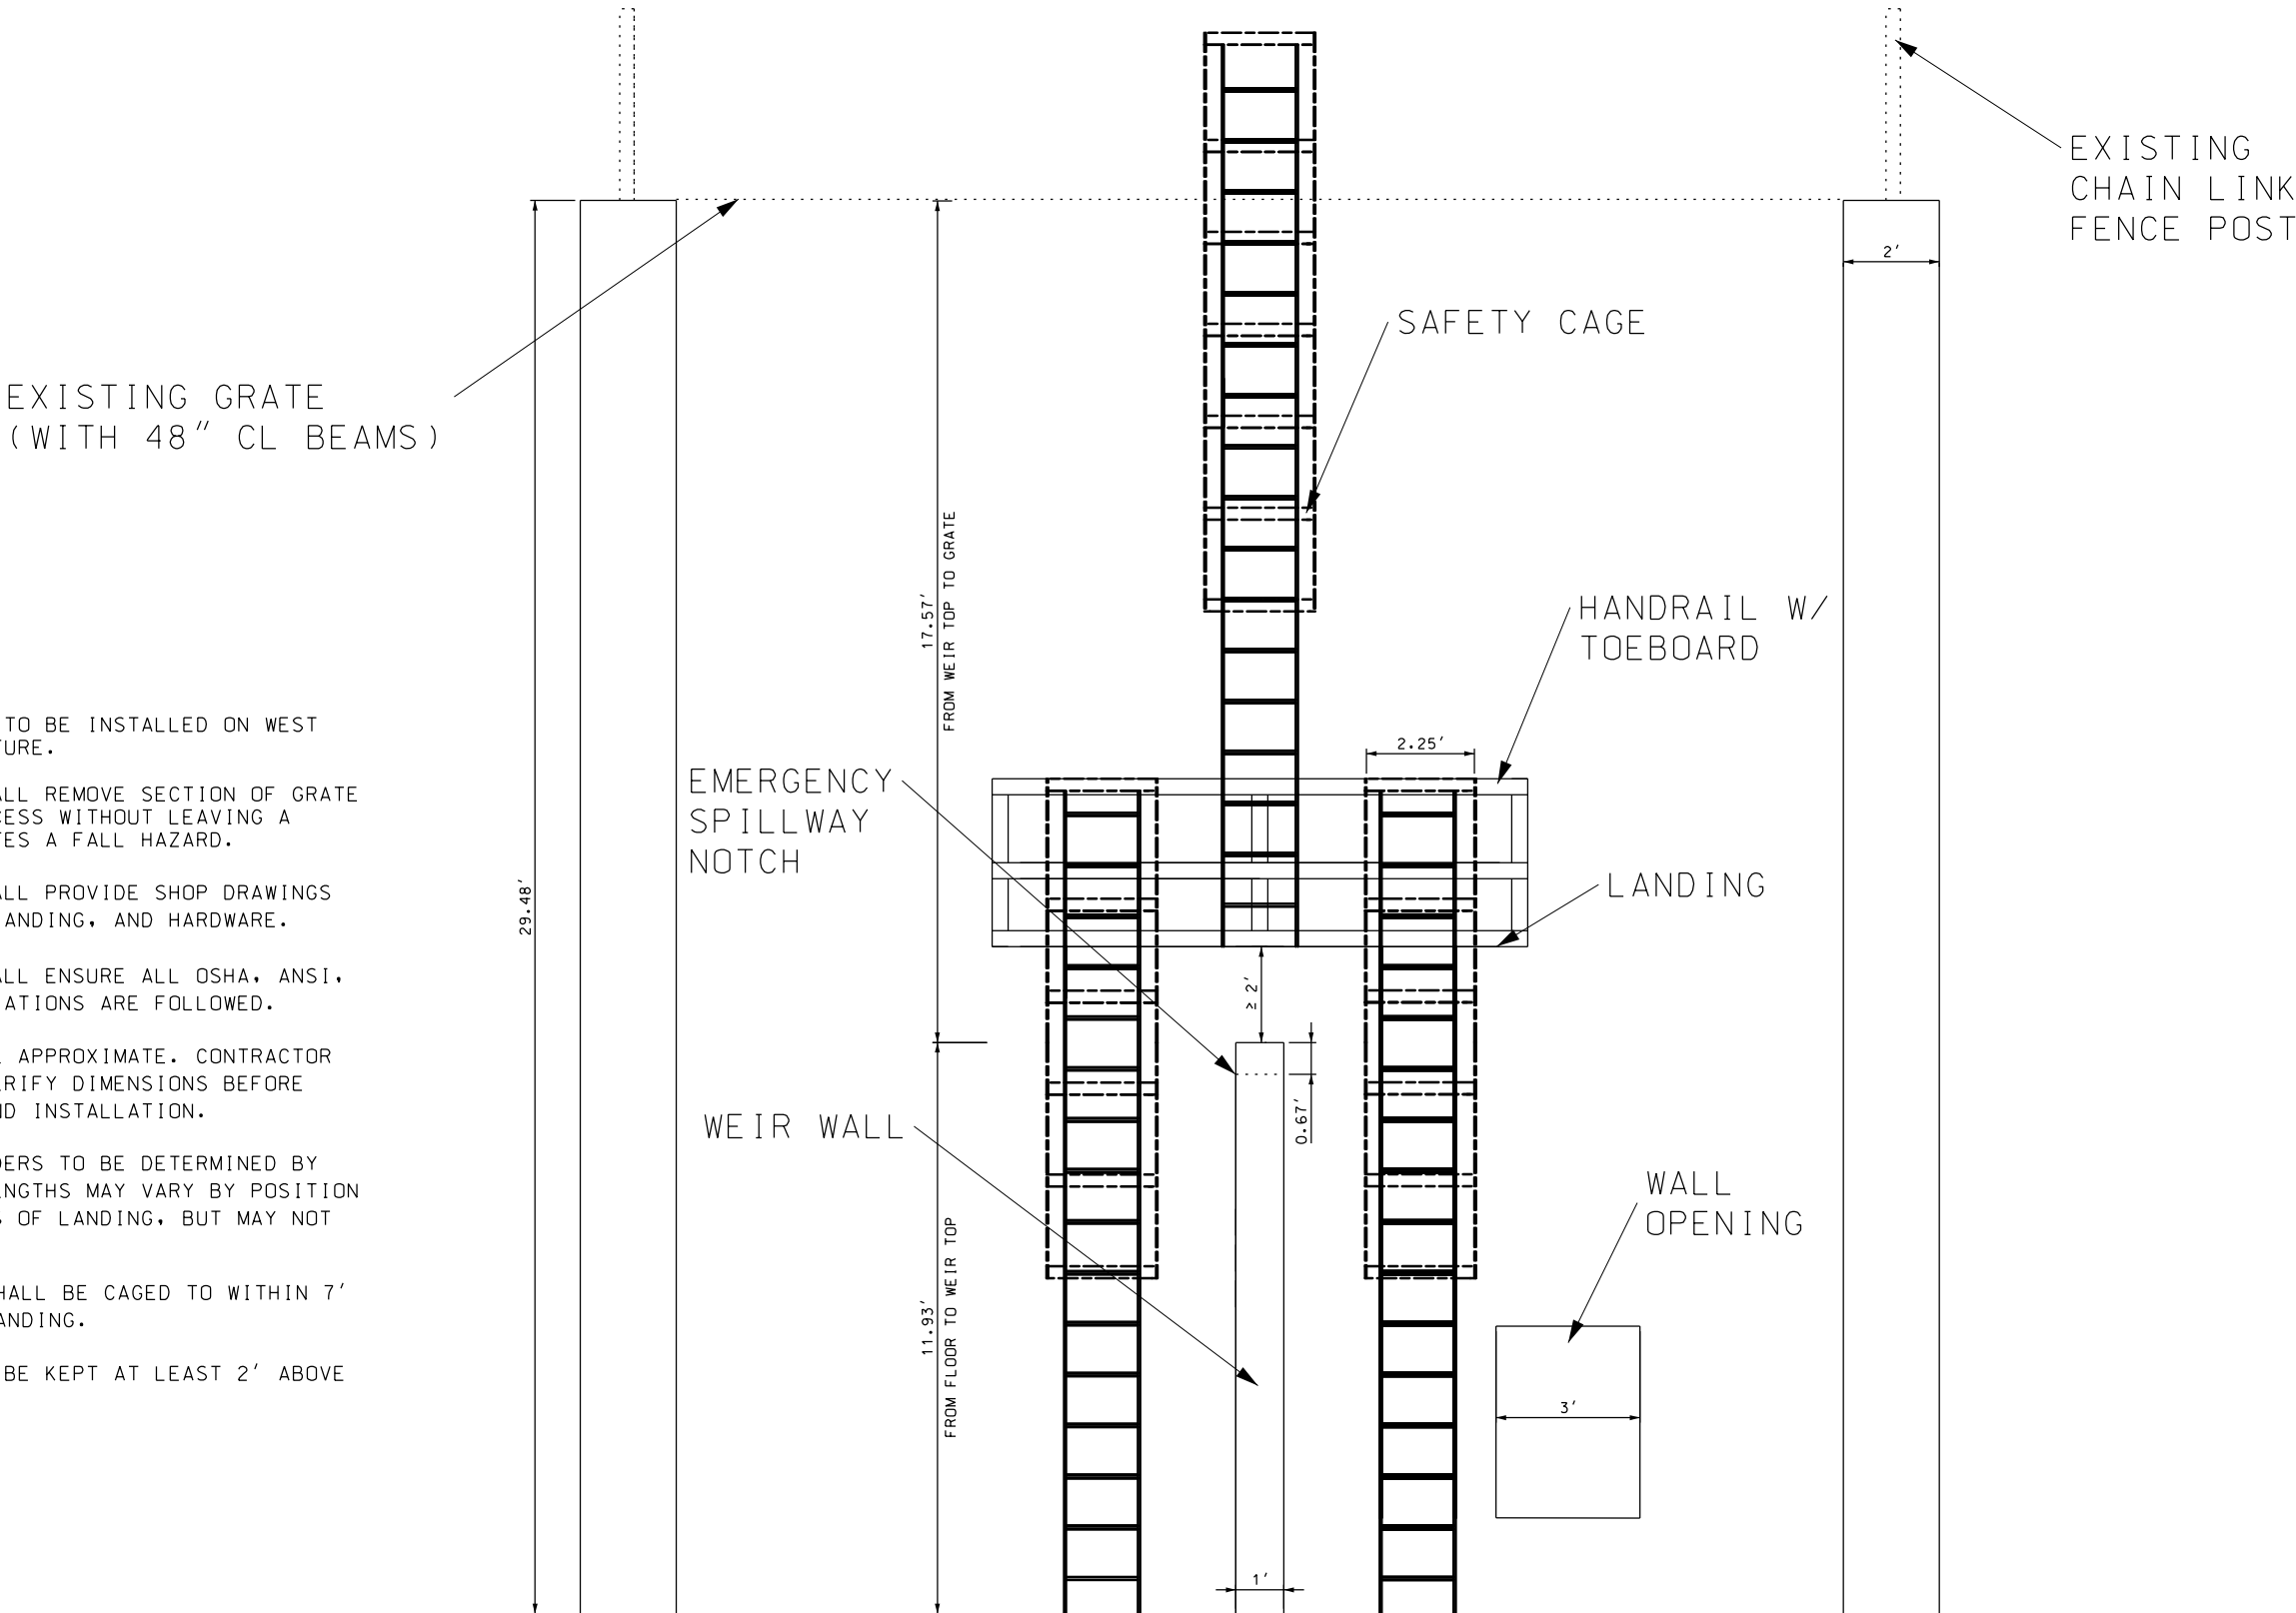

"THIS MEDIA SHOULD NOT BE CONSIDERED A CERTIFIED DOCUMENT."

DATE PREPARED
8/2/2016

ROUTE 364	STATE MO
DISTRICT SL	SHEET NO. 1

COUNTY
ST. LOUIS

JOB NO.

CONTRACT ID.

PROJECT NO.

BRIDGE NO.

DESCRIPTION	DATE

MISSOURI HIGHWAYS AND TRANSPORTATION COMMISSION

MoDOT

105 WEST CAPITOL
JEFFERSON CITY, MO 65102
1-888-ASK-MODOT (1-888-275-6636)

ACCESS LADDER FOR
OUTLET STRUCTURE
SHEET 1 OF 1