



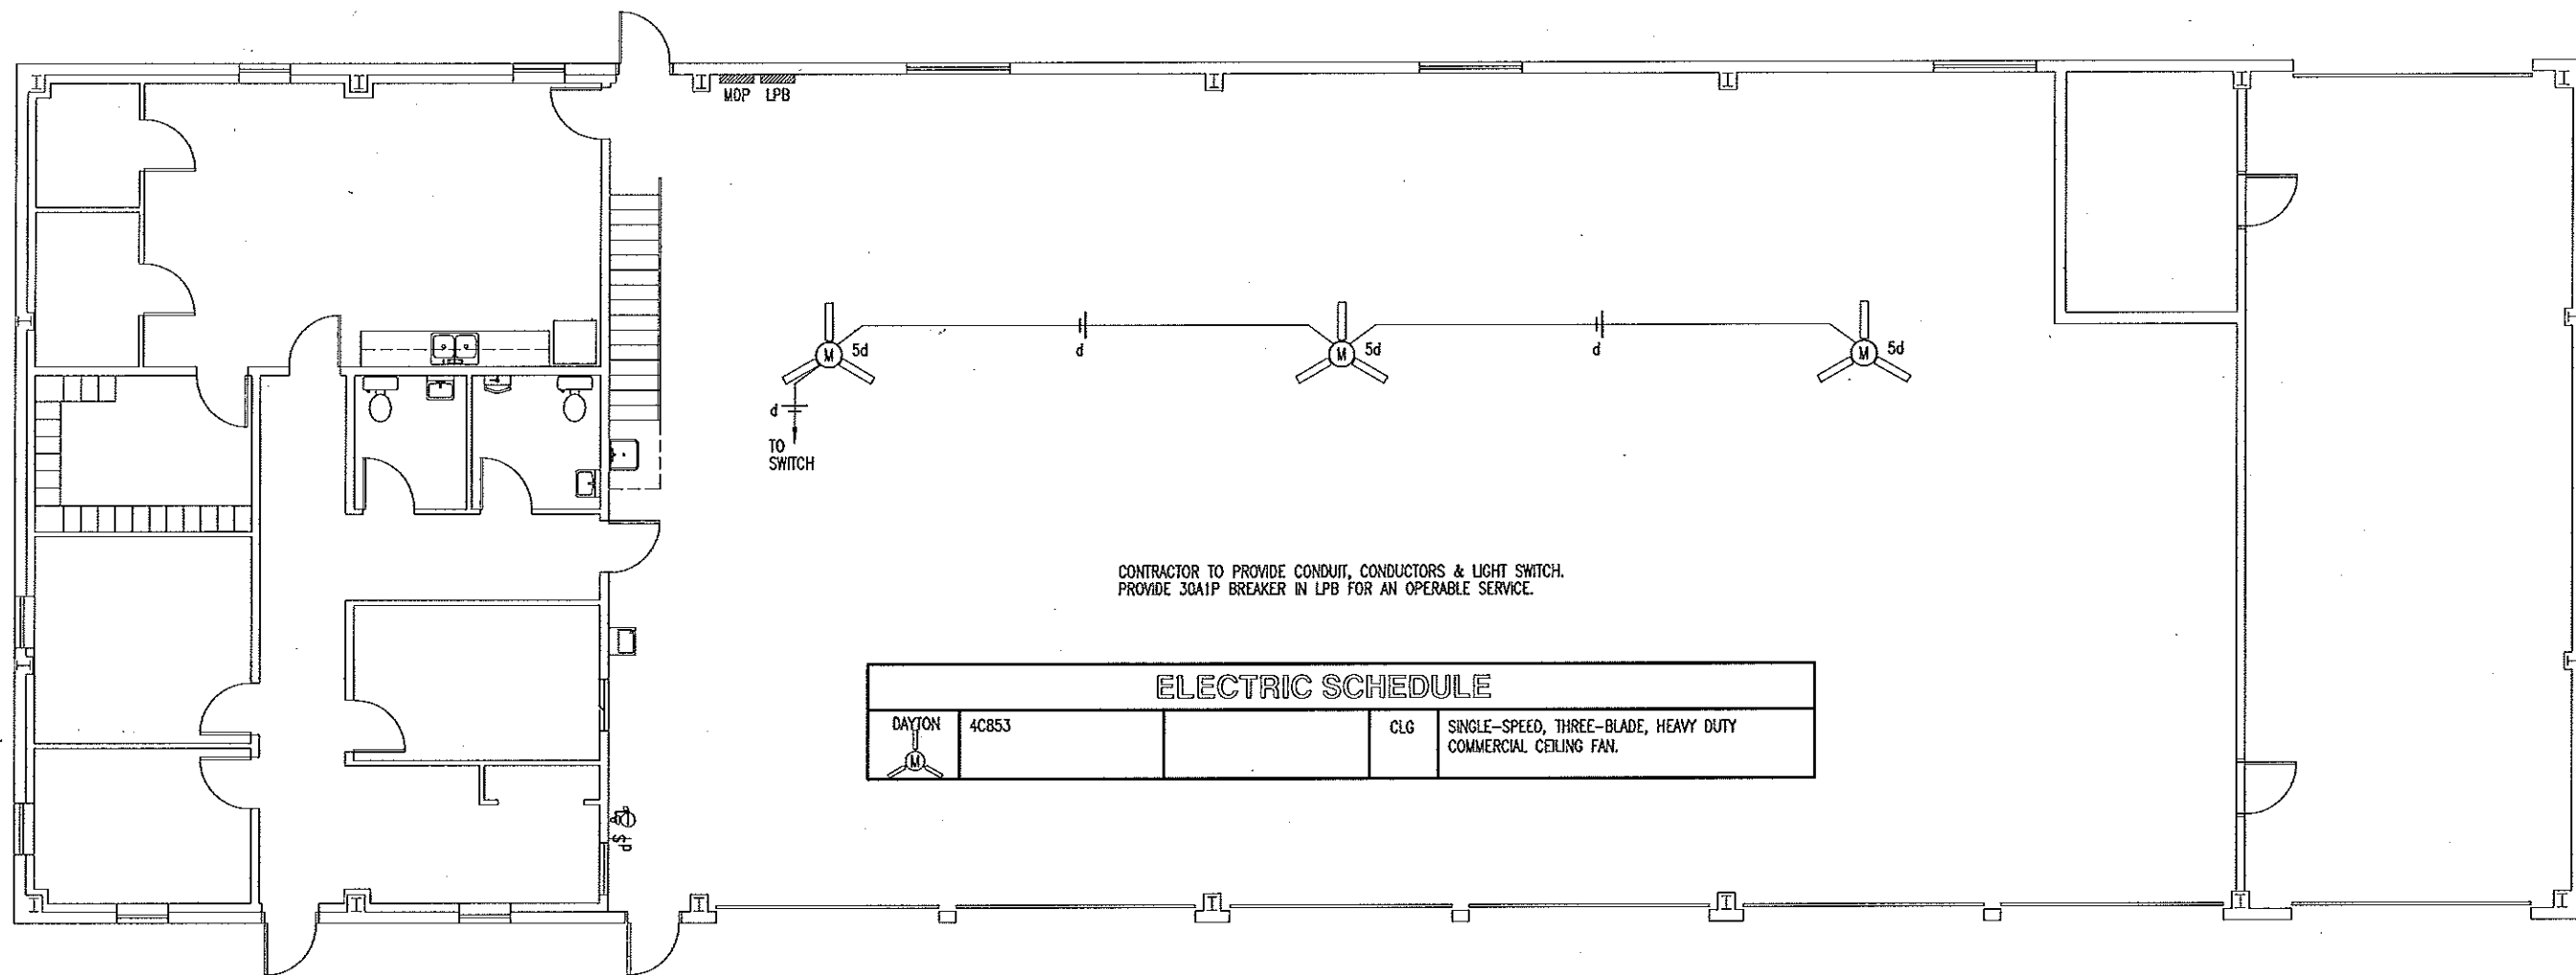

A
1
CEILING FAN ALTERNATE
SCALE: 3/32" = 1'-0"

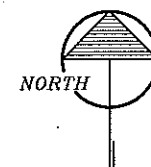

2/26/13
DOUGLAS A. RECORD
NUMBER
A-2009002624
ARCHITECT

CEILING FAN ALTERNATE

MISSOURI DEPARTMENT
OF TRANSPORTATION
DIVISION OF GENERAL SERVICES
FACILITIES MANAGEMENT

NEW MAINTENANCE COMPLEX
Kansas City District - Clay County, Kansas City, MO 64161
3800 North Skiles Avenue

DRAWN BY: LARRY CARYER
CHECKED BY: DOUG RECORD
DATE: 2-20-13
Sheet
1 of 1