

LEGEND


SYMBOL	TOTAL	SYMBOL	TOTAL
[Orange Box]	5 FT CUT	[Hatched Box]	0.15 AC
[Purple Box]	10 FT CUT	[Dashed Blue Box]	0.00 AC
[Blue Box]	15 FT CUT	[Solid Blue Box]	0.09 AC
[Yellow Box]	30 FT CUT	[Dashed Green Box]	0.97 AC
[Red Box]	CUT ALL	[Dashed Red Box]	2.59 AC
[Light Blue Box]	CUT BY OTHERS	[Dashed Yellow Box]	0.00 AC
[Light Green Box]	60 FT FINAL CUT*	[Dashed Orange Box]	0.00 AC
[Light Yellow Box]	SPRAY ROCK	[Dashed Yellow Box]	0.08 AC
[Hatched Box]	SPRAY ALL TO BOTTOM BLUFF	[Dashed Yellow Box]	0.00 AC
[Dashed Blue Box]	SPRAY ALL TO WALL OR FENCE	[Dashed Yellow Box]	0.00 AC
[Dashed Green Box]	SPRAY OR TRIM FRONT OF WALL	[Dashed Yellow Box]	5958.10 LF
[Dashed Red Box]	SPRAY OR TRIM AROUND FENCE	[Dashed Yellow Box]	000.00 LF
[Dashed Yellow Box]	SPRAY OR TRIM AROUND GUARDRAIL	[Dashed Yellow Box]	3256.90 LF
[Dashed Orange Box]	SPRAY BOTTOM BLUFF	[Dashed Yellow Box]	0.00 LF

SYMBOL:

[Red Dashed Line]	APPROXIMATE RIGHT OF WAY LINE
[Blue Dashed Line]	BRUSH / TREE LINE
[Yellow Dashed Line]	PAVEMENT WIDENING
[Green Dashed Line]	SOUND WALL
[Orange Dashed Line]	RETAINING WALL

NOTE:
 20 FT. RADIUS TYPICAL AT MOW ANGLES OR AS NOTED.
 *60 FT FINAL CUT INCLUDES 30 FT CUT AREA
 CUT ALL AREA IN PARENTHESES (0.51 AC) IS FINAL MOW AREA
 OVERLAPPING SPRAY AREAS PAID FOR ONCE
 SPRAY 2 FT AROUND GUARDRAIL AND FENCE

Regular mow = 3.88 AC
 Full mow = 4.39 AC

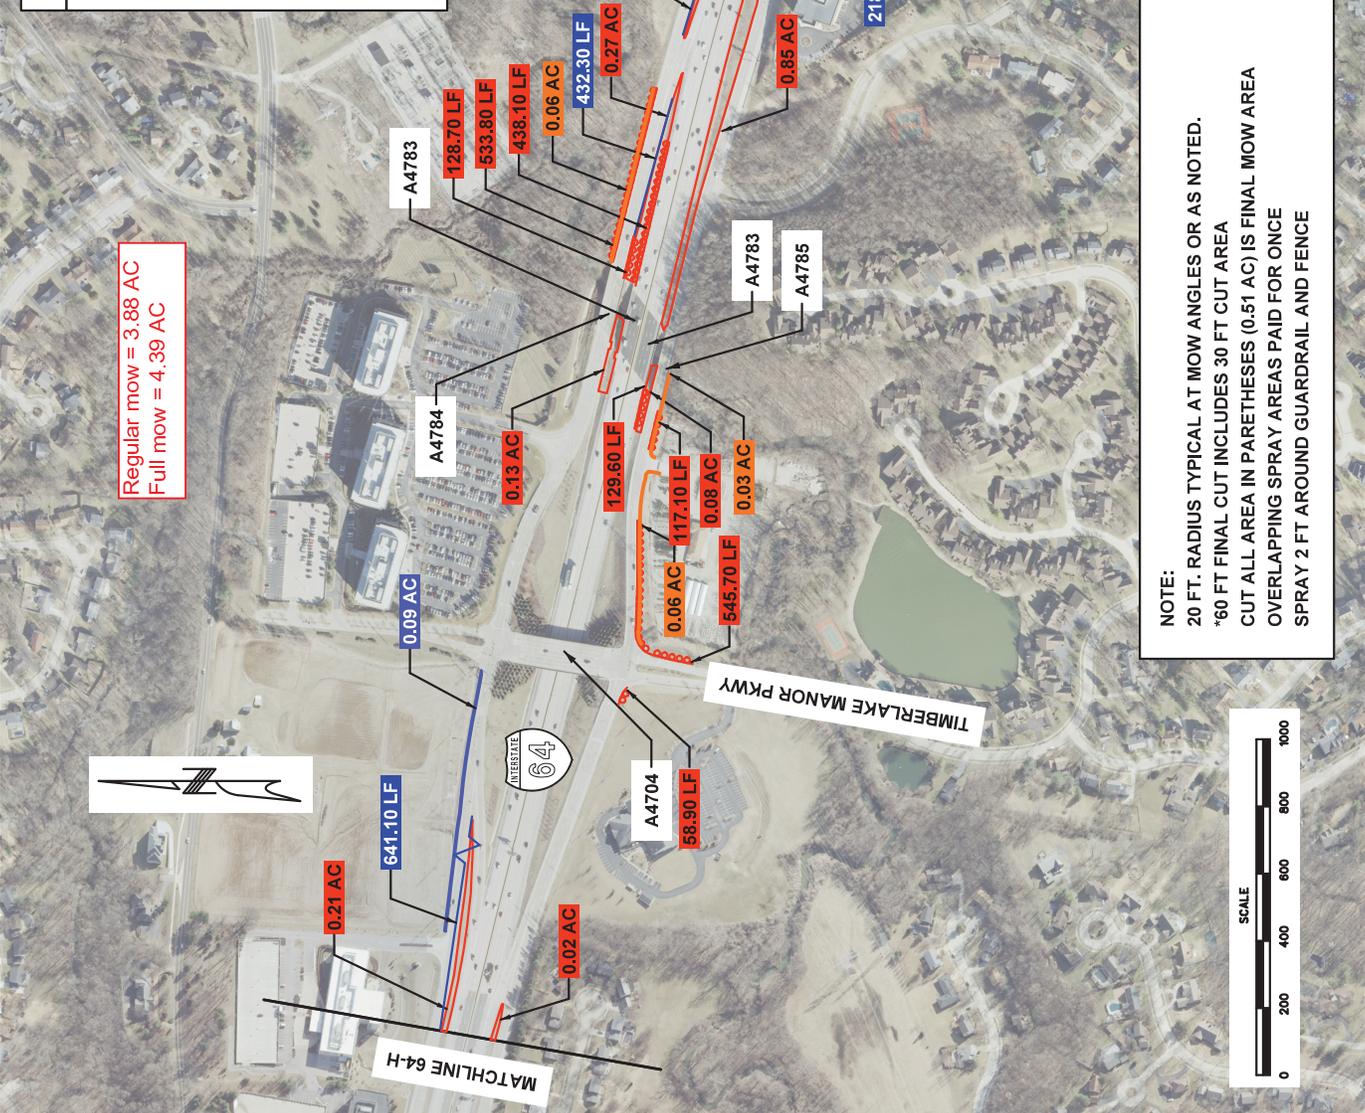




Regular mow = 16.48 AC
Full mow = 16.48 AC

SYMBOL		SYMBOL		SYMBOL	
[Orange Box]	5 FT CUT	[Hatched Box]	SPRAY ALL TO BOTTOM BLUFF	[Total Value]	TOTAL
[Purple Box]	10 FT CUT	[Dashed Blue Box]	SPRAY ALL TO WALL OR FENCE	0.00 AC	0.00 AC
[Blue Box]	15 FT CUT	[Solid Blue Box]	SPRAY OR TRIM FRONT OF WALL	0.00 AC	0.00 AC
[Yellow Box]	30 FT CUT	[Green Box]	SPRAY OR TRIM AROUND FENCE	1460.80 LF	1460.80 LF
[Red Box]	CUT ALL	[Red Dotted Box]	SPRAY OR TRIM AROUND GUARDRAIL	321.40 LF	321.40 LF
[Light Blue Box]	CUT BY OTHERS	[Yellow Dotted Box]	SPRAY BOTTOM BLUFF	4869.60 LF	4869.60 LF
[Light Green Box]	60 FT FINAL CUT*	[Yellow Box]		0.00 LF	0.00 LF
[Light Yellow Box]	SPRAY ROCK				

SYMBOL:

[Red Dotted Line]	APPROXIMATE RIGHT OF WAY LINE
[Blue Box]	BRUSH / TREE LINE
[Yellow Box]	PAVEMENT WIDENING
[Green Box]	SOUND WALL
[Yellow Box]	RETAINING WALL

NOTE:
20 FT. RADIUS TYPICAL AT MOW ANGLES OR AS NOTED.
*60 FT FINAL CUT INCLUDES 30 FT CUT AREA
CUT ALL AREA IN PARENTHESES (0.00 AC) IS FINAL MOW AREA
OVERLAPPING SPRAY AREAS PAID FOR ONCE
SPRAY 2 FT AROUND GUARDRAIL AND FENCE

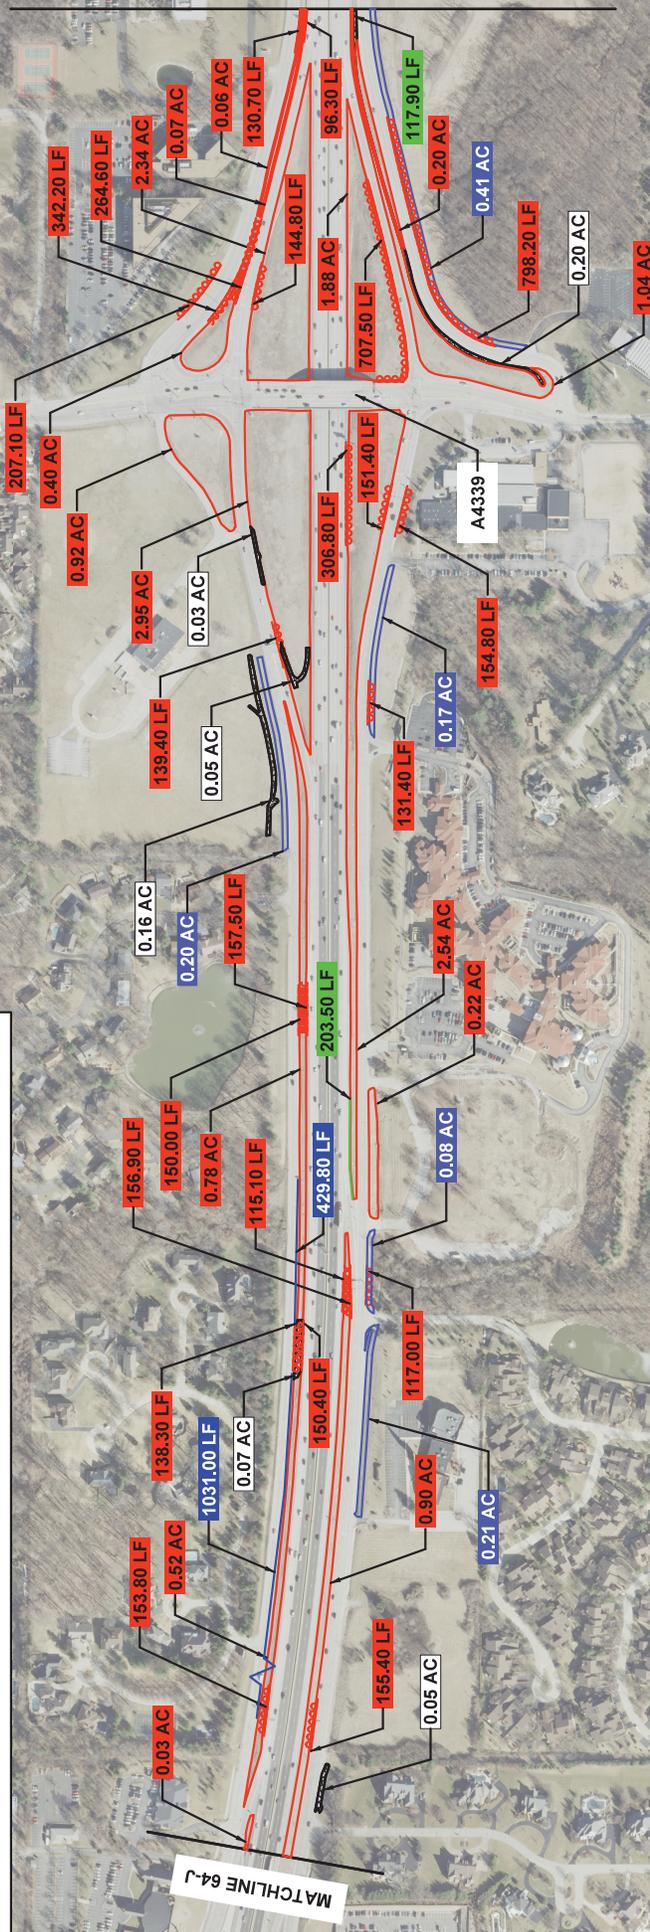

MATCHLINE 64-L



MATCHLINE 64-K


SYMBOL		SYMBOL		SYMBOL	
5 FT CUT	Orange line	TOTAL	0.00 AC	SPRAY ALL TO BOTTOM BLUFF	0.00 AC
10 FT CUT	Purple line	0.00 AC	0.00 AC	SPRAY ALL TO WALL OR FENCE	0.00 AC
15 FT CUT	Blue line	1.15 AC	0.00 AC	SPRAY OR TRIM FRONT OF WALL	000.00 LF
30 FT CUT	Yellow line	0.00 AC	2.69 AC	SPRAY OR TRIM AROUND FENCE	4948.50 LF
CUT ALL	Red line	2.69 AC	0.00 AC	SPRAY OR TRIM AROUND GUARDRAIL	3838.00 LF
CUT BY OTHERS	Light blue hatched	0.00 AC	0.00 AC	SPRAY BOTTOM BLUFF	0.00 LF
60 FT FINAL CUT*	Light blue hatched	0.00 AC	0.06 AC		
SPRAY ROCK	Black hatched	0.06 AC			

Regular mow = 3.90 AC
Full mow = 3.90 AC



NOTE:
20 FT. RADIUS TYPICAL AT MOW ANGLES OR AS NOTED.
*60 FT FINAL CUT INCLUDES 30 FT CUT AREA
CUT ALL AREA IN PARENTHESES (0.00 AC) IS FINAL MOW AREA
OVERLAPPING SPRAY AREAS PAID FOR ONCE
SPRAY 2 FT AROUND GUARDRAIL AND FENCE

SYMBOL:
 APPROXIMATE RIGHT OF WAY LINE
 BRUSH / TREE LINE
 PAVEMENT WIDENING
 SOUND WALL
 RETAINING WALL

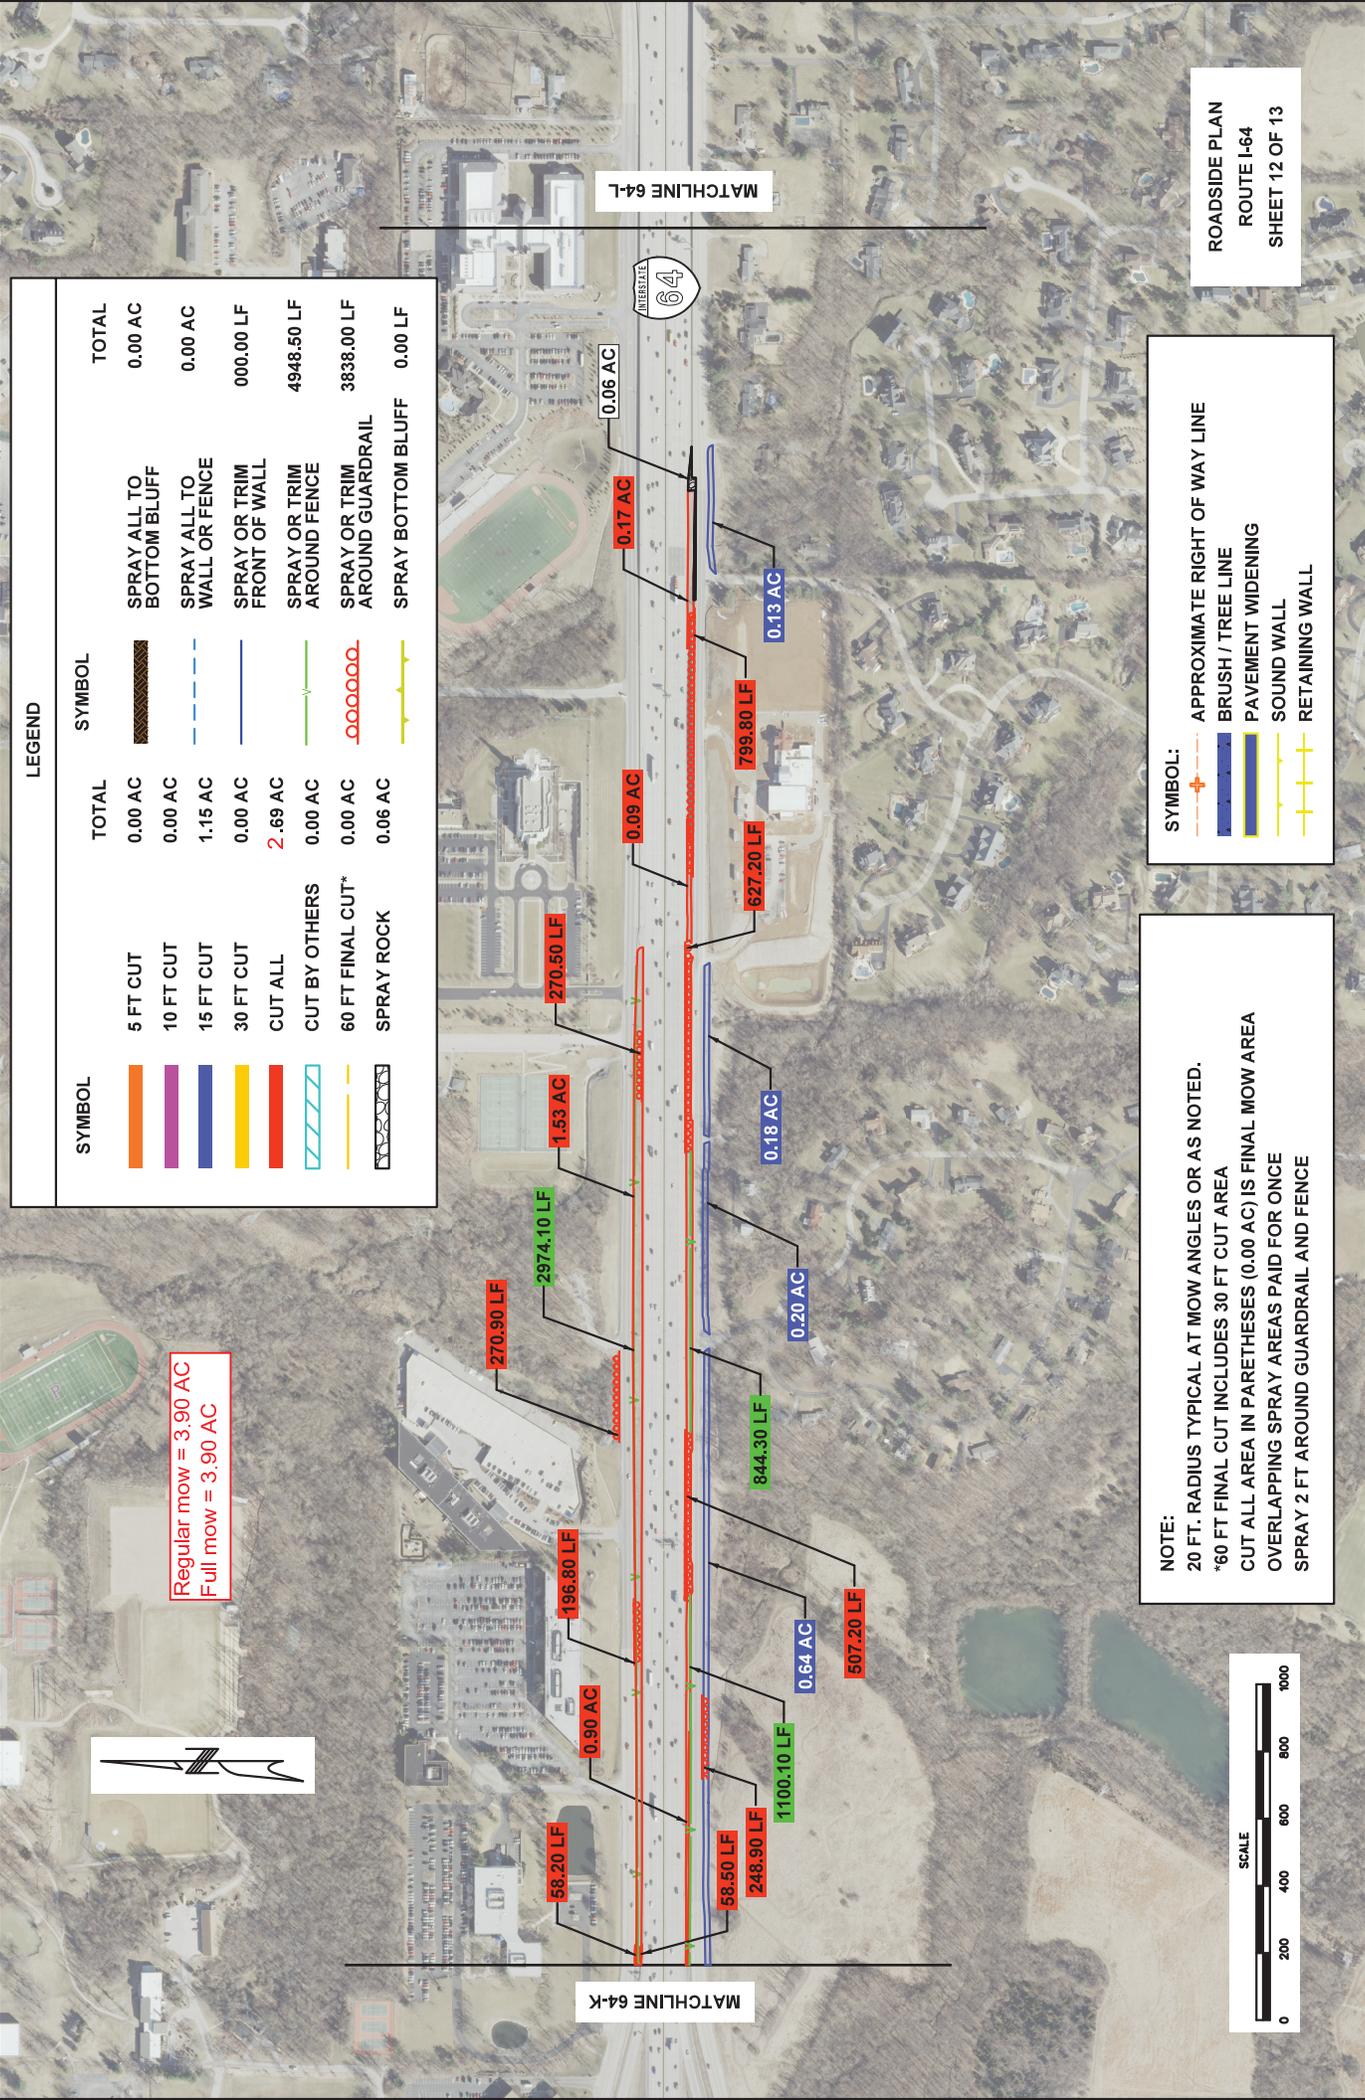



LEGEND

SYMBOL	TOTAL	SYMBOL	TOTAL
	5 FT CUT		SPRAY ALL TO BOTTOM BLUFF
	10 FT CUT		SPRAY ALL TO WALL OR FENCE
	15 FT CUT		SPRAY OR TRIM FRONT OF WALL
	30 FT CUT		SPRAY OR TRIM AROUND FENCE
	CUT ALL		SPRAY OR TRIM AROUND GUARDRAIL
	CUT BY OTHERS		SPRAY BOTTOM BLUFF
	60 FT FINAL CUT*		
	SPRAY ROCK		

Regular mow = 28.13 AC
Full mow = 34.44 AC

NOTE:
20 FT. RADIUS TYPICAL AT MOW ANGLES OR AS NOTED.
*60 FT FINAL CUT INCLUDES 30 FT CUT AREA
CUT ALL AREA IN PARENTHESES (6.31 AC) IS FINAL MOW AREA
OVERLAPPING SPRAY AREAS PAID FOR ONCE
SPRAY 2 FT AROUND GUARDRAIL AND FENCE

SYMBOL:
 APPROXIMATE RIGHT OF WAY LINE
 BRUSH / TREE LINE
 PAVEMENT WIDENING
 SOUND WALL
 RETAINING WALL

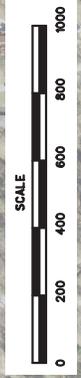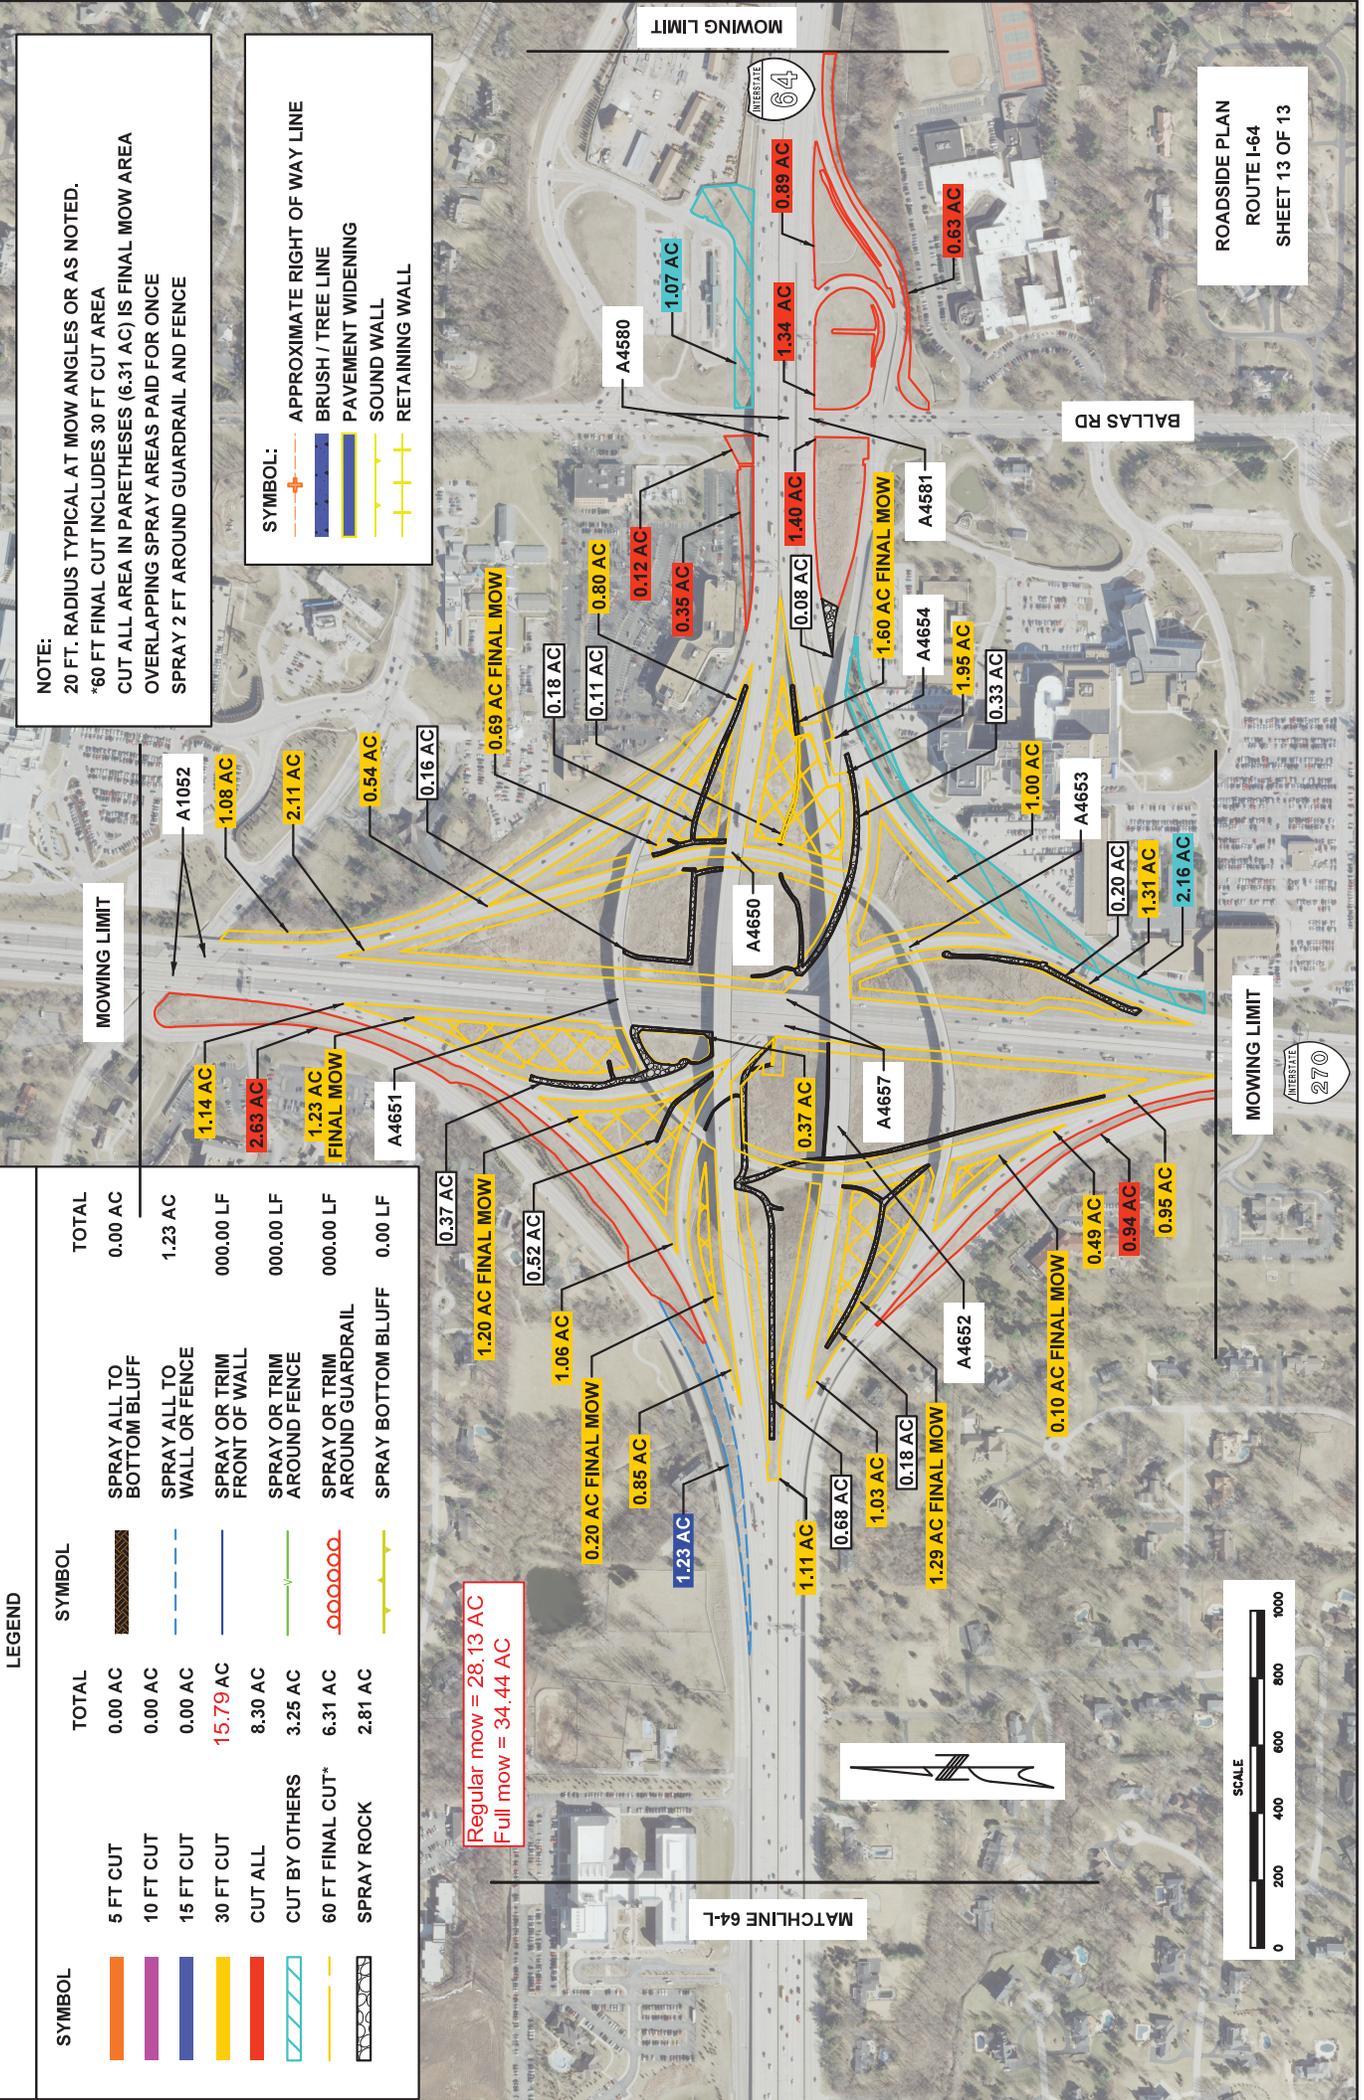

MATCHLINE 64-L