

General Note: Areas that are indicated to be sprayed may be trimmed unless they are in drainable base or are in the area between the roadway and a rock bluff. (This applies to all sheets.)

Regular Mow = 1.96 AC Full Mow = 1.96 AC
Total Spray = 8820 LF



MATCHLINE

FRANKLIN CO. LINE

Spray to the bottom of the rock bluff

Spray drainable base. Cut 15' beyond the drainable base.

0.59 AC

Spray to the bottom of the rock bluff

Spray drainable base. Cut 15' beyond the drainable base.

0.53 AC

Spray to the bottom of the rock bluff

Spray to the bottom of the rock bluff

Spray drainable base. Cut 15' beyond the drainable base.

0.39 AC

Spray to the bottom of the rock bluff


Spray drainable base. Cut 15' beyond the drainable base.

0.45 AC

Spray to the bottom of the rock bluff

MATCHLINE 44-B

MATCHLINE 44-A

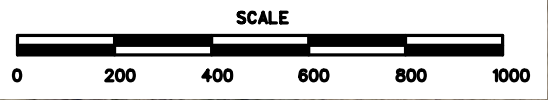



LEGEND		
SYMBOL		TOTAL
	5 FT CUT	0.00 AC
	10 FT CUT	0.00 AC
	15FT CUT	2.55 AC
	30 FT CUT	0.20 AC
	CUT ALL	0.00 AC
	CUT BY OTHERS	
TOTAL NORMAL CUT		TOTAL FINAL CUT
2.75 AC		2.75 AC
TOTAL SPRAY		
10,408 LF		

Spray drainable base.
Cut 15' beyond the
drainable base.

0.29 AC

Spray to the bottom
of the rock bluff.

Spray drainable
base. Cut 15' beyond
the drainable base.

CUT (0.93 AC)
SPRAY GR (2688')

0.20 AC

1.02 AC

MATCHLINE 44-B




Spray drainable base.
Cut 15' beyond the
drainable base.

0.31 AC


Spray drainable
base. Cut 15'
beyond the
drainable base.

Spray to the bottom
of the rock bluff.

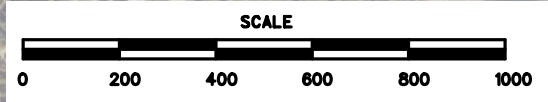

NOTE:
SPRAY 2' AROUND GUARDRAIL,
GUARDCABLE, AND FENCE

ROADSIDE PLAN
ROUTE I-44
SHEET 2 of 27

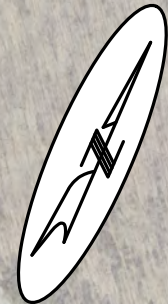


LEGEND		
SYMBOL		TOTAL
	5 FT CUT	0.20 AC
	10 FT CUT	0.00 AC
	15FT CUT	1.49 AC
	30 FT CUT	1.90 AC
	CUT ALL	1.33 AC
	CUT BY OTHERS	
TOTAL NORMAL CUT		TOTAL FINAL CUT
4.92 AC		4.92 AC
TOTAL SPRAY		2,095 LF

MATCHLINE 44-B

FOX CREEK RD

MATCHLINE 44-C

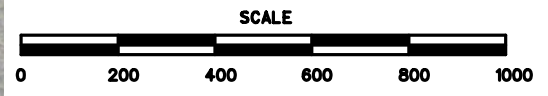

NOTE:
SPRAY 2' AROUND GUARDRAIL,
GUARDCABLE, AND FENCE

ROADSIDE PLAN
ROUTE I-44
SHEET **3 of 27**

0.93 AC

CUT (0.10 AC)
SPRAY GR (136')

0.47 AC

0.58 AC

0.14 AC

CUT (0.09 AC)
SPRAY GR (775')

CUT (0.18 AC)
SPRAY GR (109')

0.47 AC

1.05 AC

0.17 AC



CUT (0.11 AC)
SPRAY GR (970')

0.24 AC

CUT (0.35 AC)
SPRAY GR (105')



LEGEND		
SYMBOL		TOTAL
	5 FT CUT	0.41 AC
	10 FT CUT	0.00 AC
	15FT CUT	1.19 AC
	30 FT CUT	0.79 AC
	CUT ALL	5.73 AC
	CUT BY OTHERS	
TOTAL NORMAL CUT		TOTAL FINAL CUT
8.12 AC		8.12 AC
TOTAL SPRAY		6,118 LF

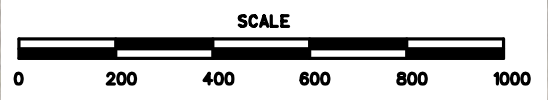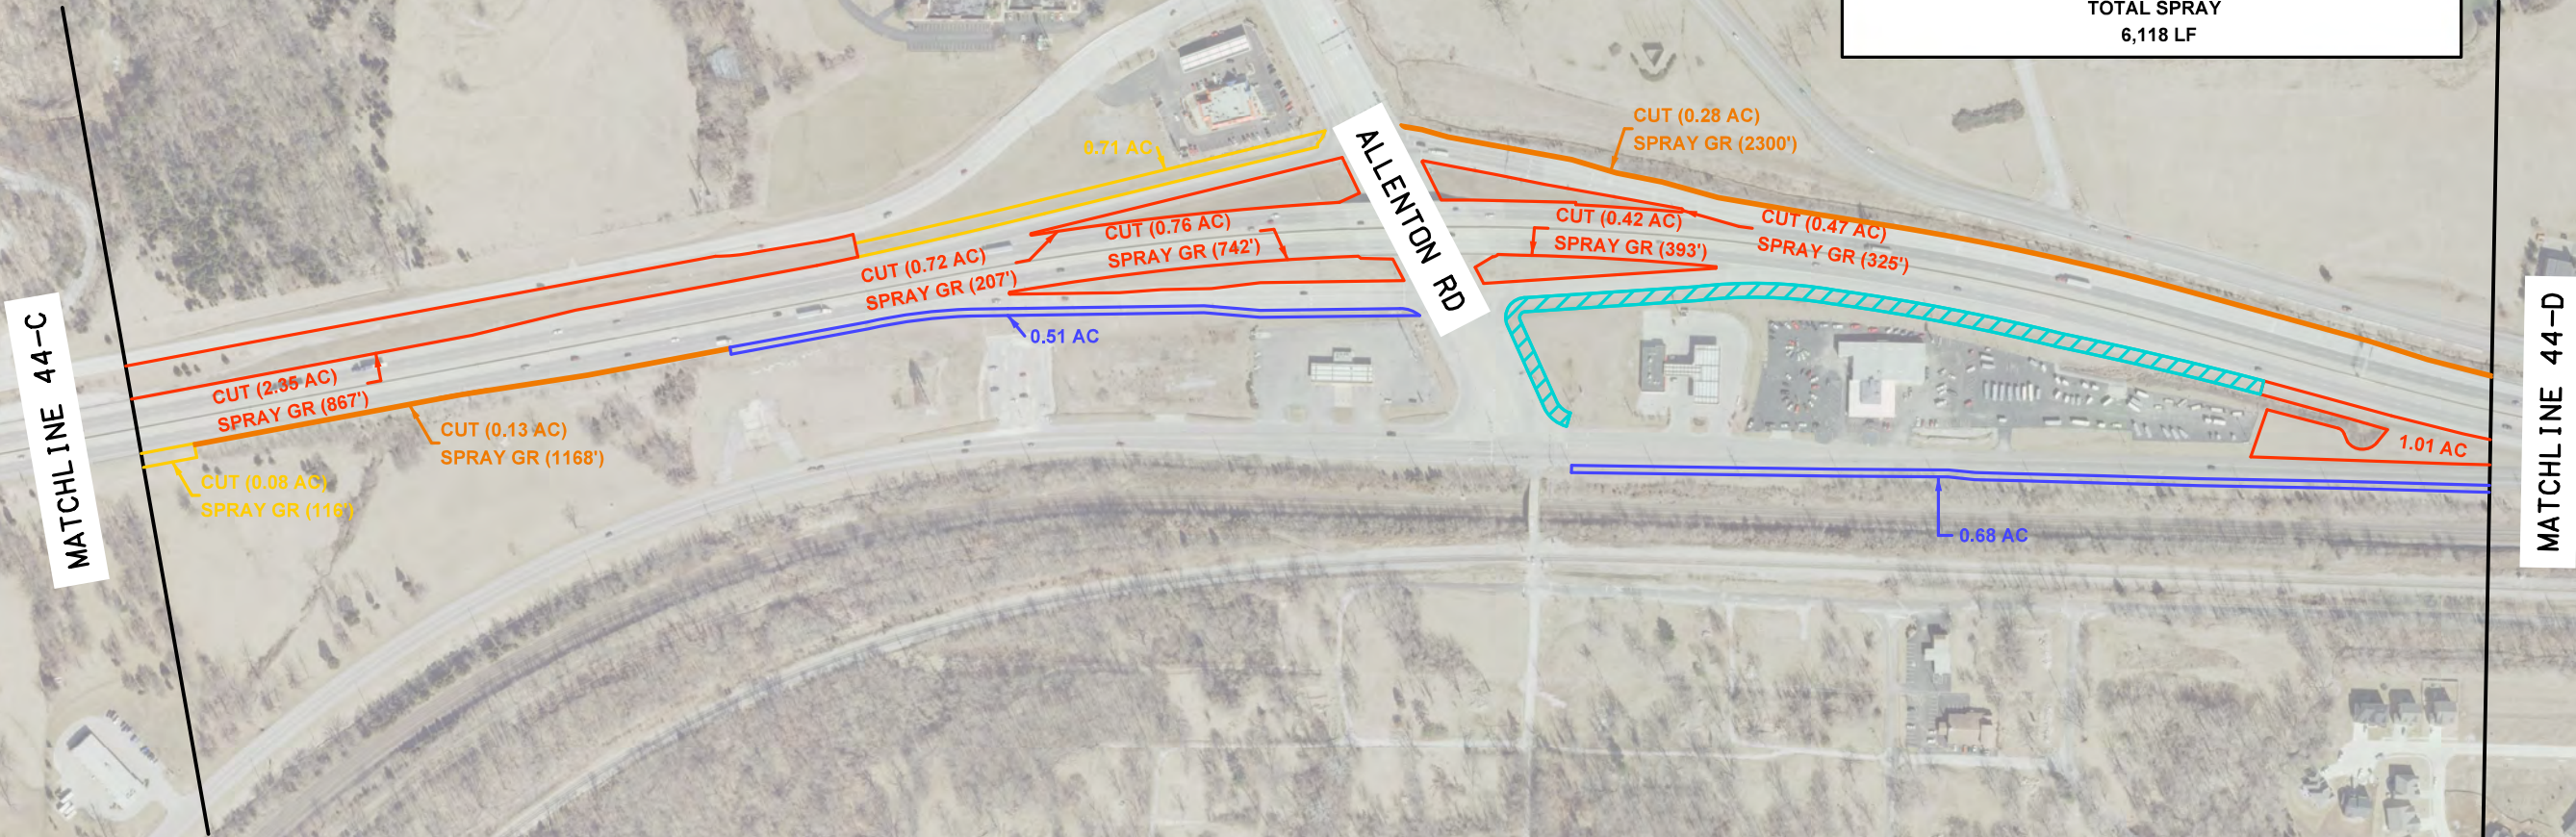

NOTE:
SPRAY 2' AROUND GUARDRAIL,
GUARDCABLE, AND FENCE




MATCHLINE 44-D

CUT (0.20 AC)
SPRAY FENCE (61')

0.07 AC
0.24 AC

CUT (2.87 AC)
SPRAY FENCE (4286')

CUT (1.68 AC)
SPRAY GR (165')

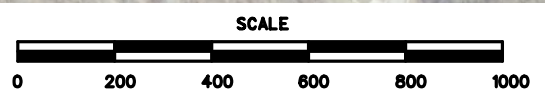

NOTE:
SPRAY 2' AROUND GUARDRAIL,
GUARDCABLE, AND FENCE

LEGEND		
SYMBOL		TOTAL
	5 FT CUT	0.07 AC
	10 FT CUT	0.00 AC
	15FT CUT	1.88 AC
	30 FT CUT	0.00 AC
	CUT ALL	3.11 AC
	CUT BY OTHERS	
TOTAL NORMAL CUT		TOTAL FINAL CUT
5.06 AC		5.06 AC
TOTAL SPRAY		
4, 512 LF		

MATCHLINE 44-E



ROADSIDE PLAN
ROUTE I-44
SHEET 5 of 27



LEGEND		
SYMBOL		TOTAL
	5 FT CUT	0.00 AC
	10 FT CUT	0.00 AC
	15FT CUT	0.80 AC
	30 FT CUT	0.72 AC
	CUT ALL	2.93 AC
	CUT BY OTHERS	
TOTAL NORMAL CUT		TOTAL FINAL CUT
4.45 AC		4.45 AC
TOTAL SPRAY		
8,305 LF		

MATCHLINE 44-E

CUT (0.80 AC)
SPRAY GR (196')


W MAIN ST

CUT (2.46 AC)
SPRAY GR (1407')
SPRAY FENCE (4230')

CUT (0.72 AC)
SPRAY GR (196')

CUT (0.47 AC)
SPRAY GR (839')
SPRAY FENCE (1437')

MATCHLINE 44-F

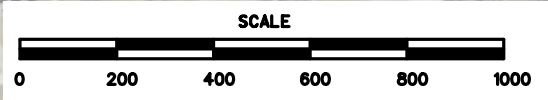

NOTE:
SPRAY 2' AROUND GUARDRAIL,
GUARDCABLE, AND FENCE



LEGEND		
SYMBOL		TOTAL
	5 FT CUT	0.00 AC
	10 FT CUT	0.08 AC
	15FT CUT	0.46 AC
	30 FT CUT	0.00 AC
	CUT ALL	15.36 AC
	CUT BY OTHERS	
TOTAL NORMAL CUT		TOTAL FINAL CUT
15.90 AC		15.90 AC
TOTAL SPRAY		11,457 LF


MATCHLINE 44-F

N CENTRAL AVE

MATCHLINE 44-G




109

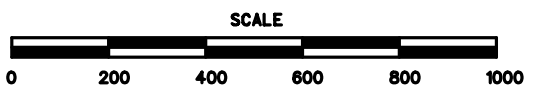



NOTE:
SPRAY 2' AROUND GUARDRAIL,
GUARDCABLE, AND FENCE

ROADSIDE PLAN
ROUTE I-44
SHEET 7 of 27

LEGEND		
SYMBOL		TOTAL
	5 FT CUT	0.45 AC
	10 FT CUT	0.00 AC
	15FT CUT	0.23 AC
	30 FT CUT	0.00 AC
	CUT ALL	8.29 AC
	CUT BY OTHERS	
TOTAL NORMAL CUT		TOTAL FINAL CUT
8.97 AC		8.97 AC
TOTAL SPRAY		
1,625 LF		

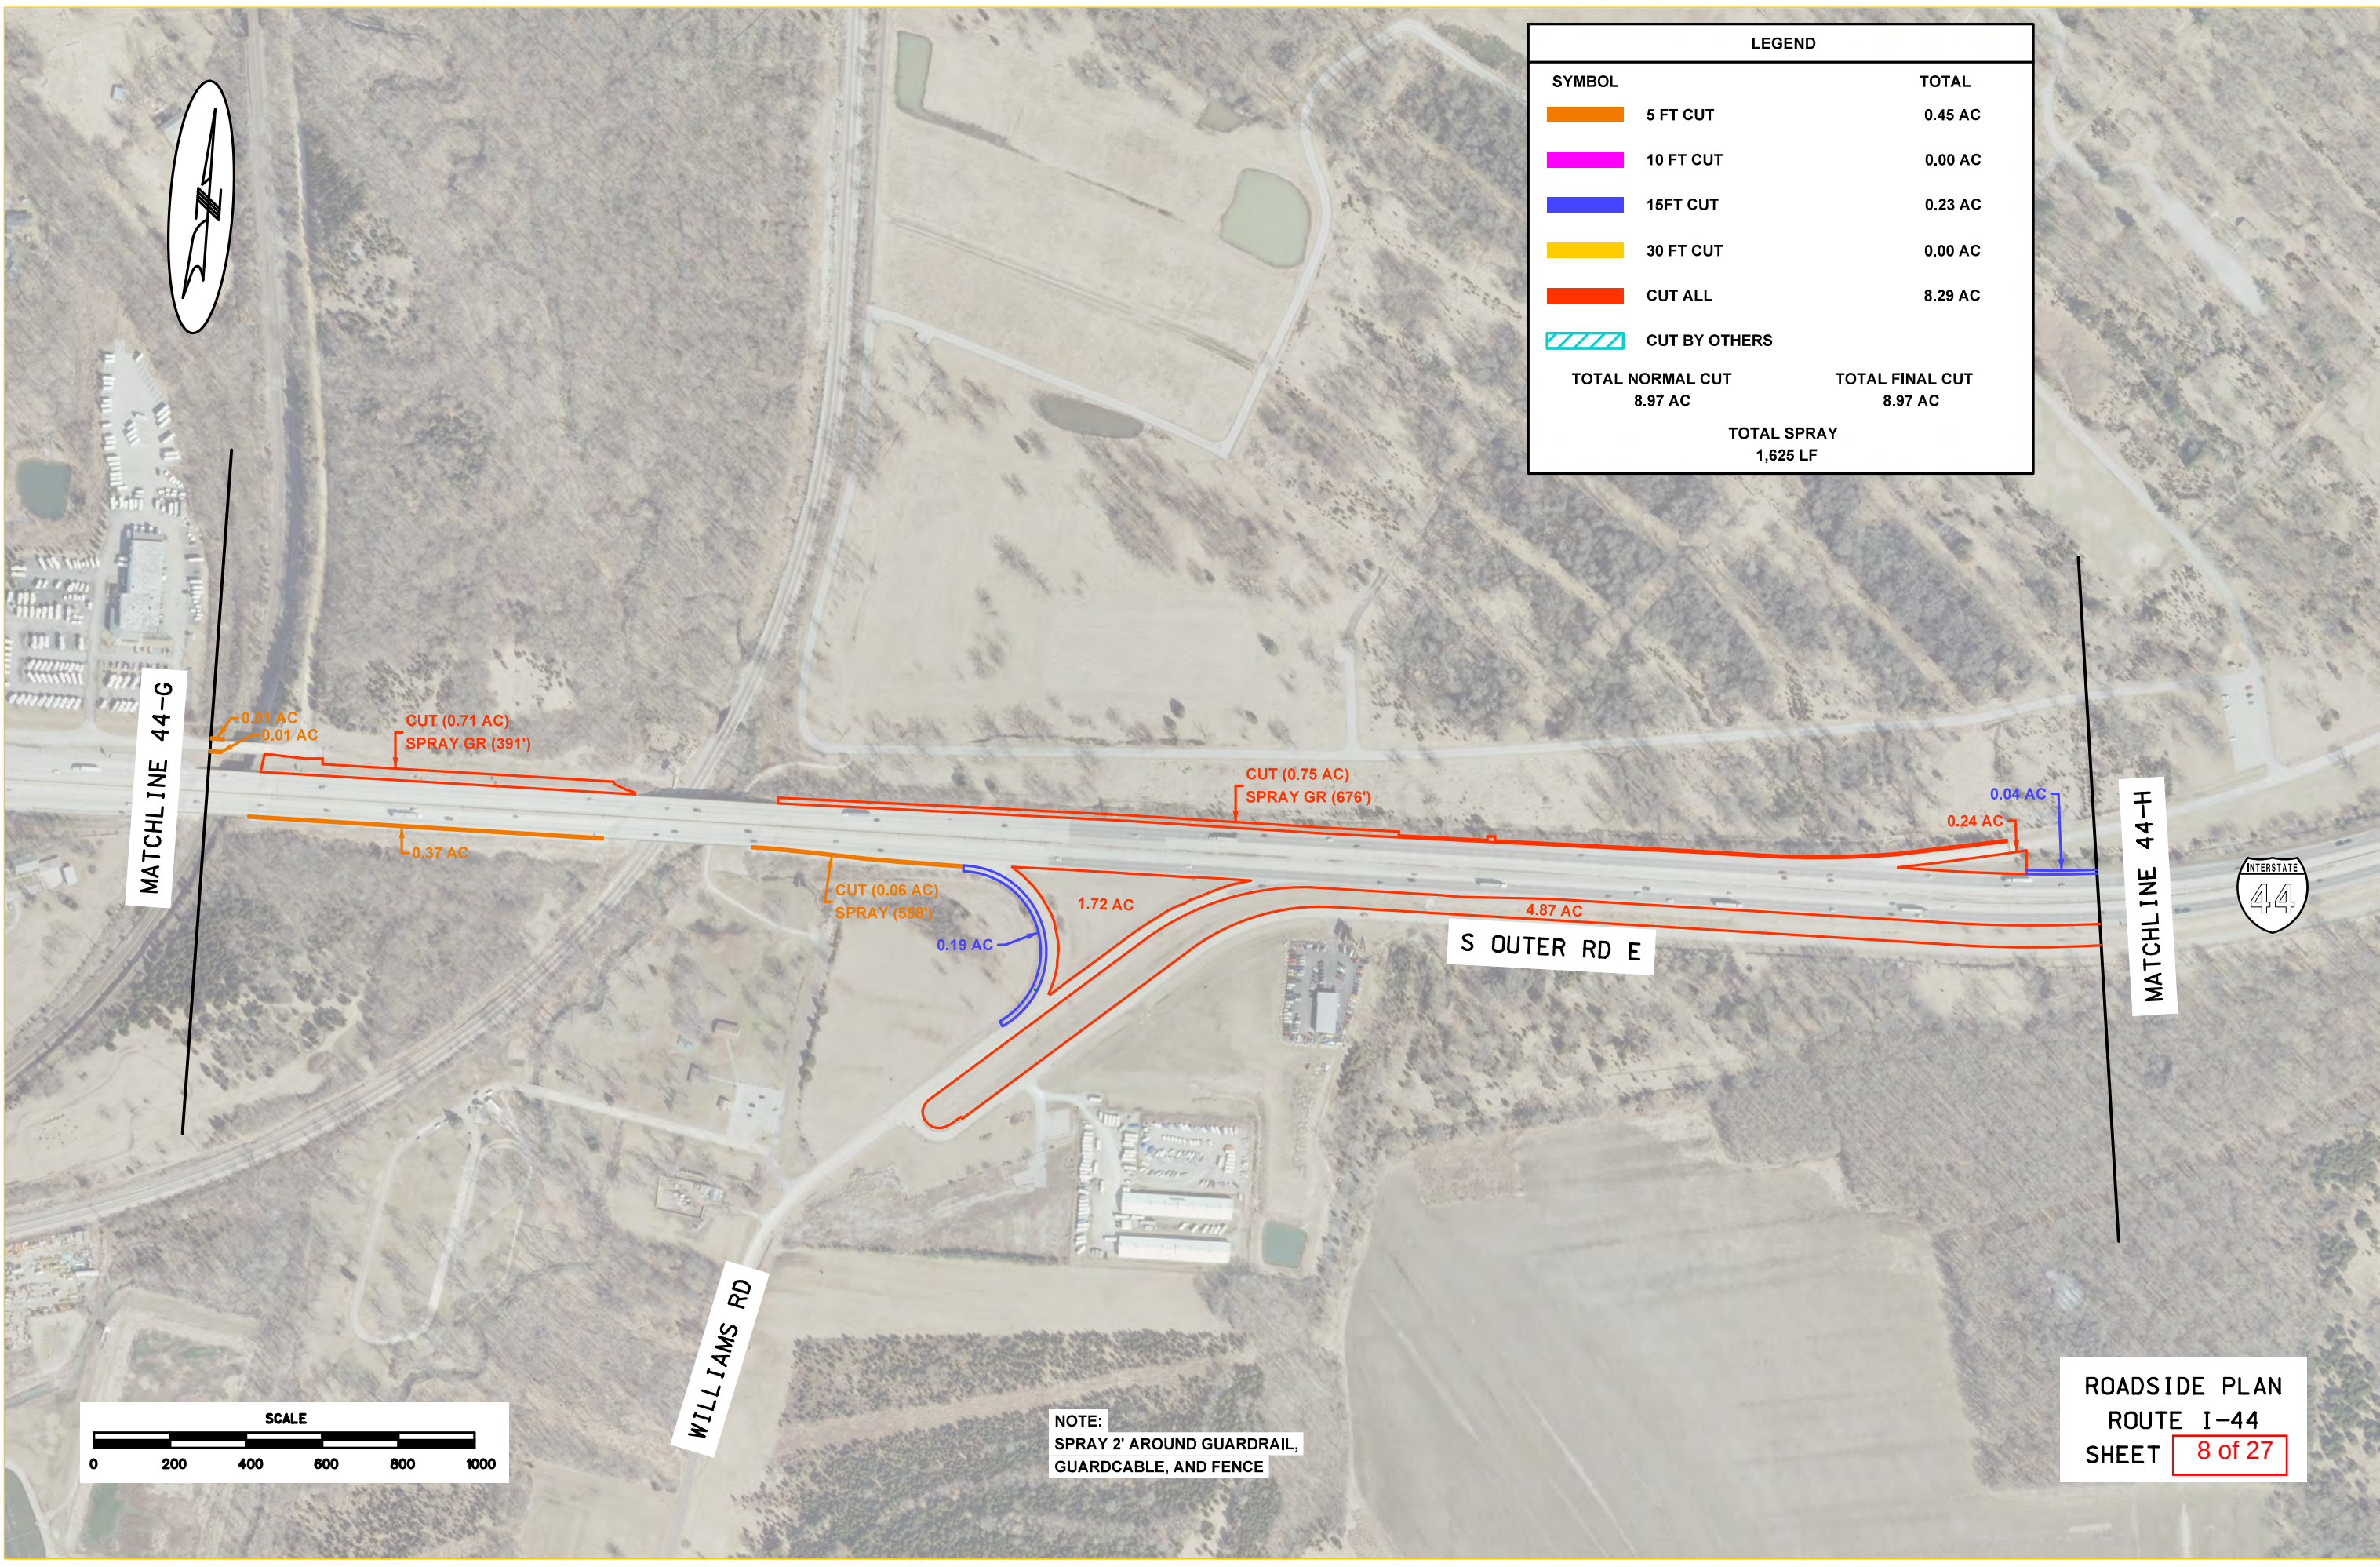

LEGEND		
SYMBOL		TOTAL
	5 FT CUT	0.44 AC
	10 FT CUT	0.37 AC
	15FT CUT	1.35 AC
	30 FT CUT	1.88 AC
	CUT ALL	1.74 AC
	CUT BY OTHERS	
TOTAL NORMAL CUT		TOTAL FINAL CUT
5.78 AC		8.27 AC
TOTAL SPRAY		4,396 LF

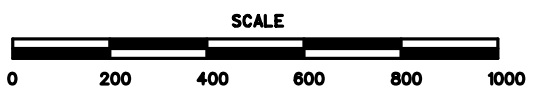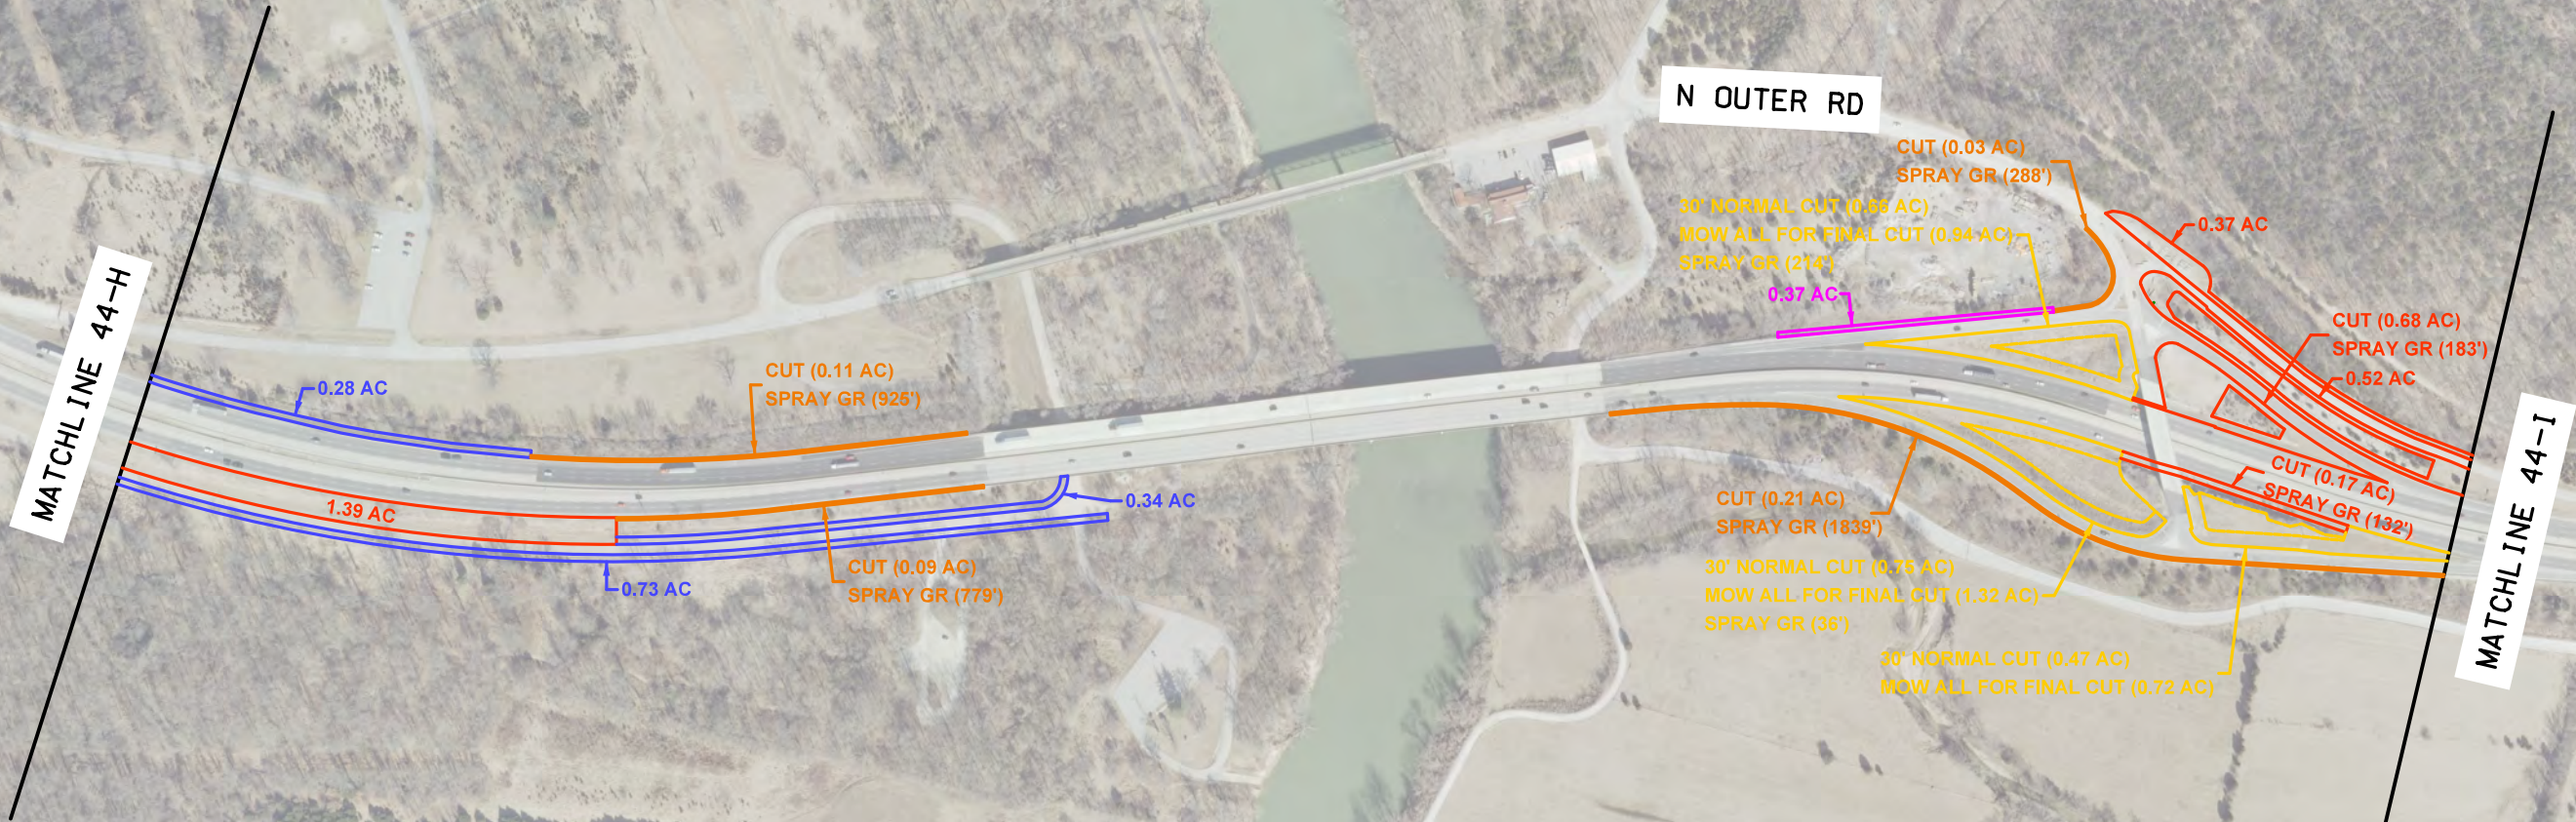

NOTE:
SPRAY 2' AROUND GUARDRAIL,
GUARDCABLE, AND FENCE

ROADSIDE PLAN
ROUTE I-44
SHEET 9 of 27





LEGEND		
SYMBOL		TOTAL
	5 FT CUT	0.10 AC
	10 FT CUT	0.00 AC
	15FT CUT	0.00 AC
	30 FT CUT	4.79 AC
	CUT ALL	1.65 AC
	CUT BY OTHERS	
TOTAL NORMAL CUT		TOTAL FINAL CUT
6.54 AC		6.54 AC
TOTAL SPRAY		0 LF

MATCHLINE 44-I

MATCHLINE 44-J


BUSSEN RD

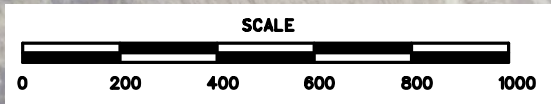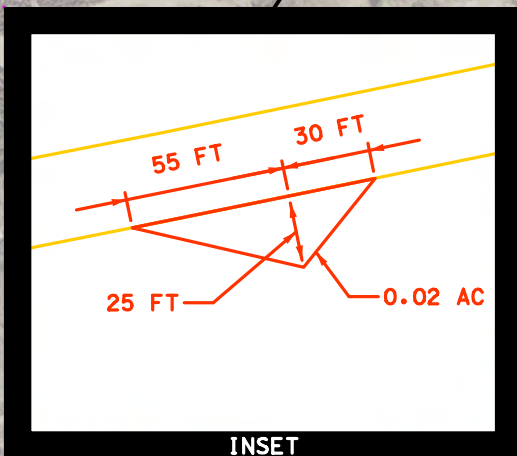


NOTE:
SPRAY 2' AROUND GUARDRAIL,
GUARDCABLE, AND FENCE





LEGEND		
SYMBOL		TOTAL
	5 FT CUT	0.00 AC
	10 FT CUT	0.00 AC
	15FT CUT	1.02 AC
	30 FT CUT	5.07 AC
	CUT ALL	0.59 AC
	CUT BY OTHERS	
TOTAL NORMAL CUT		TOTAL FINAL CUT
6.68 AC		6.68 AC
TOTAL SPRAY		0 LF

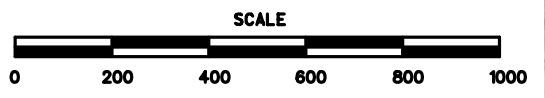

NOTE:
SPRAY 2' AROUND GUARDRAIL,
GUARDCABLE, AND FENCE

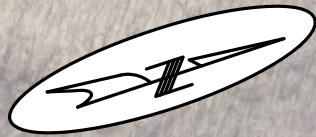



LEGEND		
SYMBOL		TOTAL
	5 FT CUT	0.20 AC
	10 FT CUT	0.00 AC
	15FT CUT	2.07 AC
	30 FT CUT	3.41 AC
	CUT ALL	6.57 AC
	CUT BY OTHERS	
TOTAL NORMAL CUT		TOTAL FINAL CUT
12.25 AC		14.73 AC
TOTAL SPRAY		2326 LF

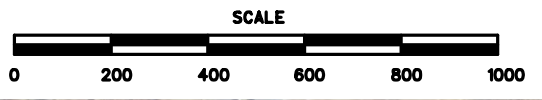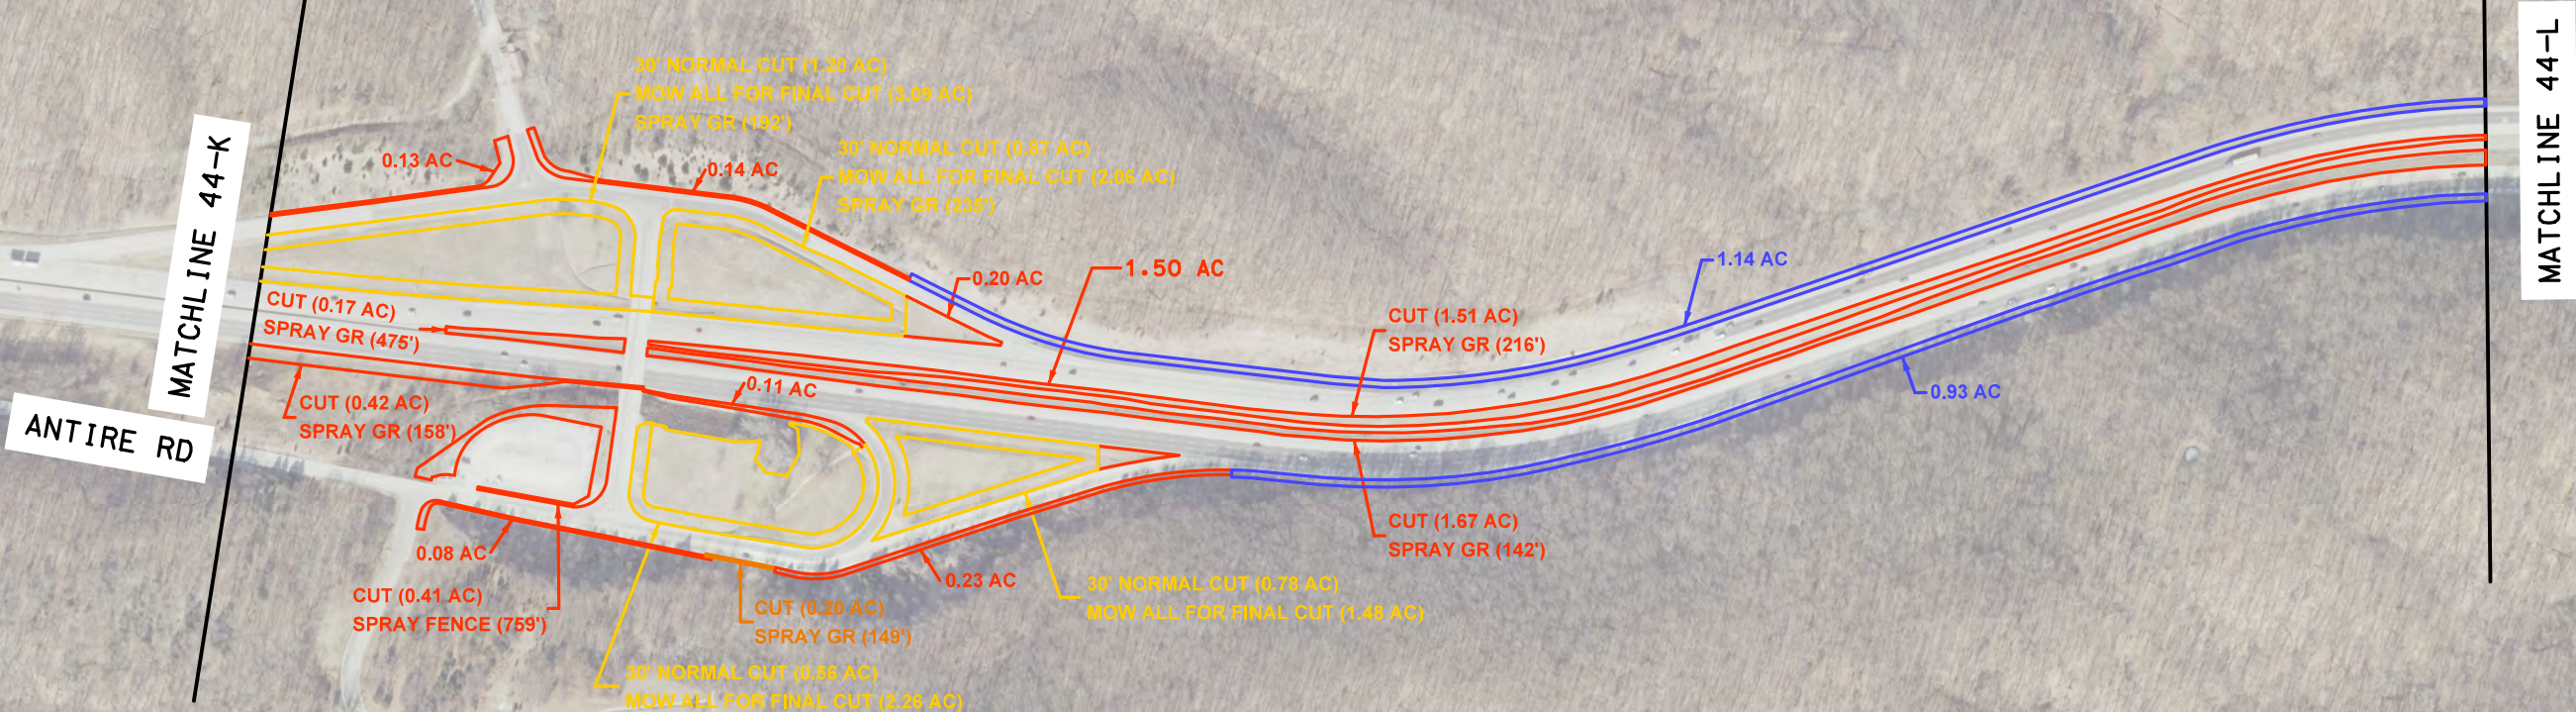


NOTE:
SPRAY 2' AROUND GUARDRAIL,
GUARDCABLE, AND FENCE



LEGEND		
SYMBOL		TOTAL
	5 FT CUT	0.12 AC
	10 FT CUT	0.00 AC
	15FT CUT	0.00 AC
	30 FT CUT	1.92 AC
	CUT ALL	8.77 AC
	CUT BY OTHERS	
TOTAL NORMAL CUT		TOTAL FINAL CUT
10.81 AC		10.81 AC
TOTAL SPRAY		
2,014 LF		

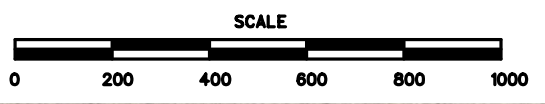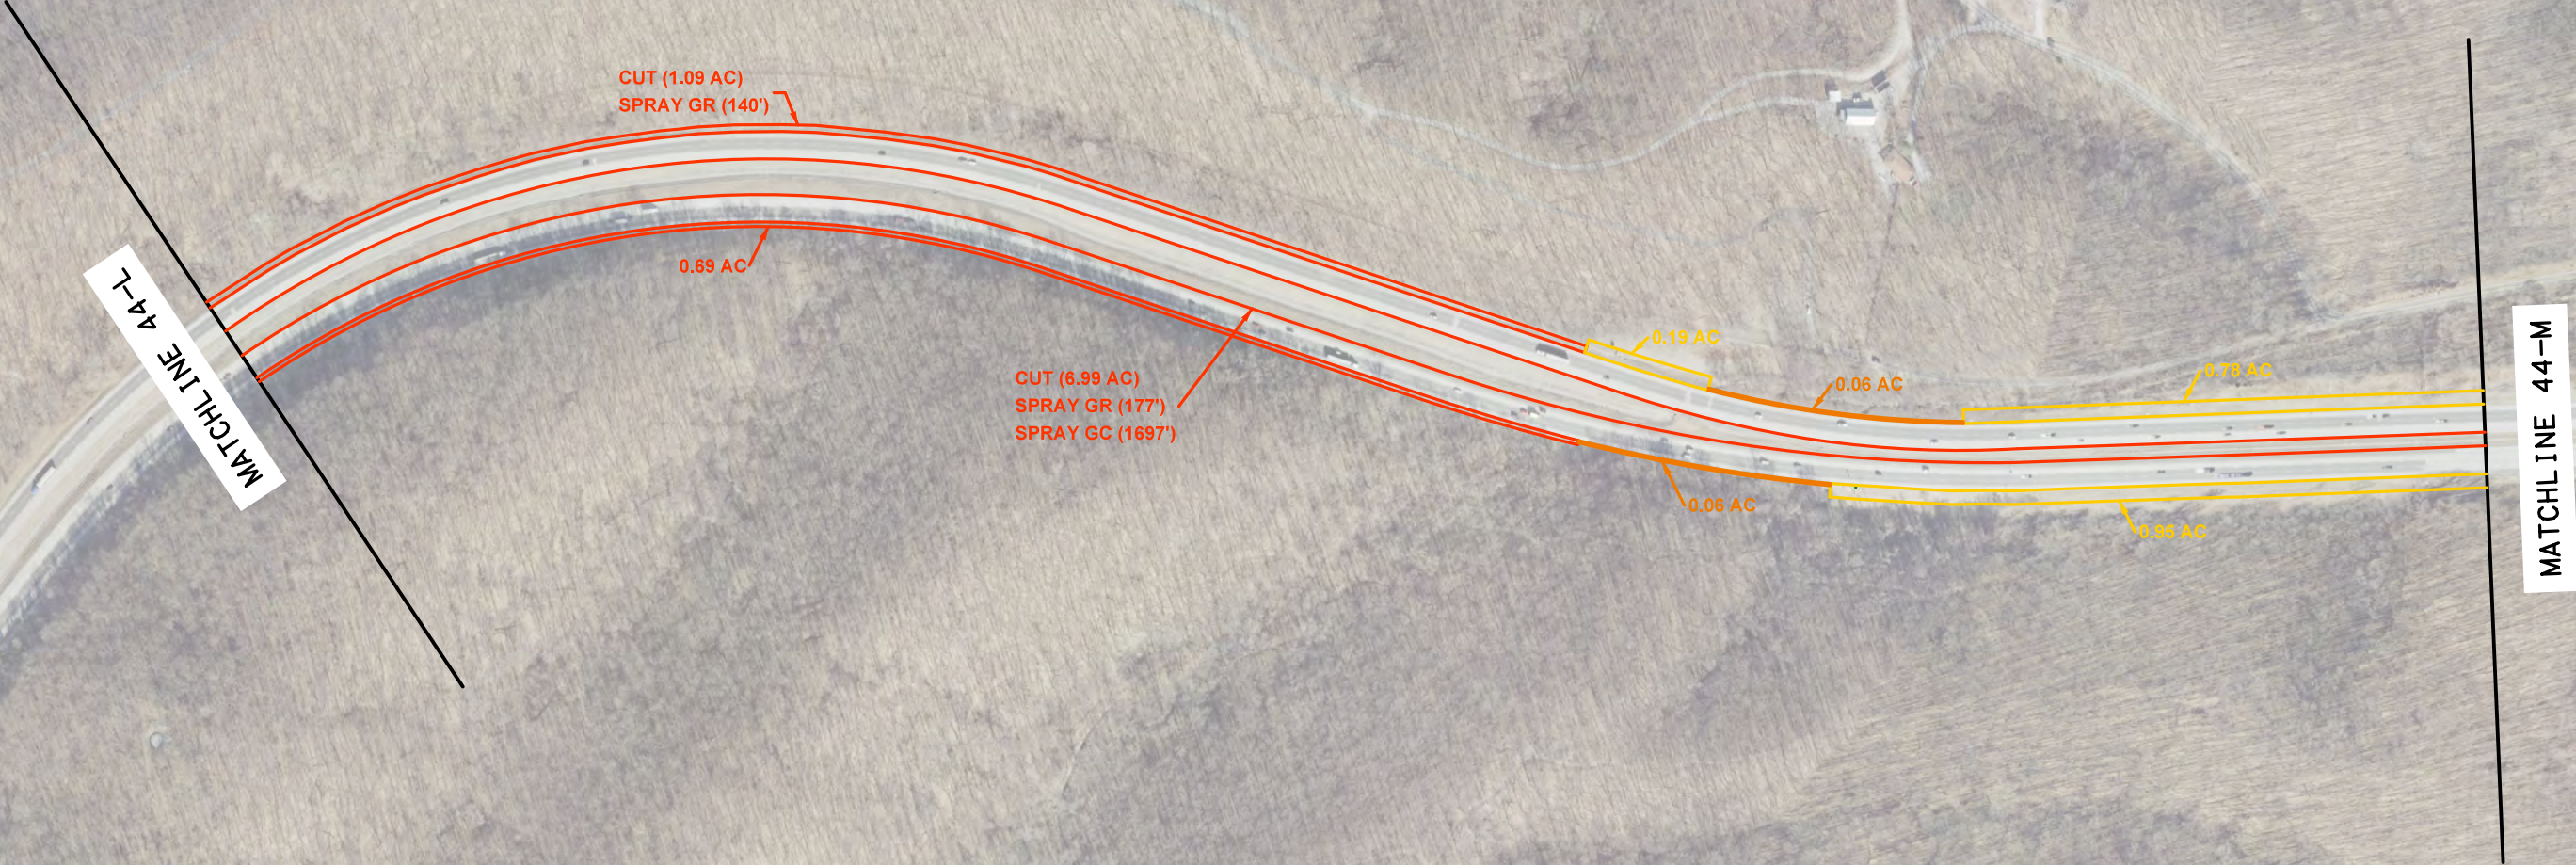


NOTE:
SPRAY 2' AROUND GUARDRAIL,
GUARDCABLE, AND FENCE

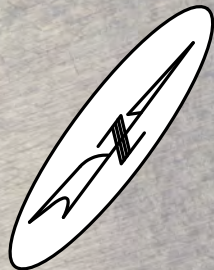

LEGEND		
SYMBOL		TOTAL
	5 FT CUT	0.14 AC
	10 FT CUT	0.00 AC
	15FT CUT	1.47 AC
	30 FT CUT	6.31 AC
	CUT ALL	1.13 AC
	CUT BY OTHERS	
TOTAL NORMAL CUT		TOTAL FINAL CUT
9.05 AC		9.05 AC
TOTAL SPRAY		
7,517 LF		

MATCHLINE 44-M

MATCHLINE 44-N

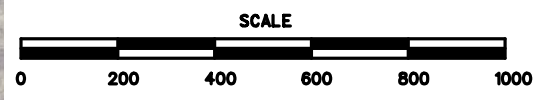

NOTE:
SPRAY 2' AROUND GUARDRAIL,
GUARDCABLE, AND FENCE

ROADSIDE PLAN
ROUTE I-44
SHEET 14 of 27

LEGEND		
SYMBOL		TOTAL
	5 FT CUT	1.22 AC
	10 FT CUT	0.00 AC
	15FT CUT	0.72 AC
	30 FT CUT	1.57 AC
	CUT ALL	4.16 AC
	CUT BY OTHERS	
TOTAL NORMAL CUT		TOTAL FINAL CUT
7.67 AC		8.12 AC
TOTAL SPRAY		10,073 LF

MATCHLINE 44-N


141



MOWING LIMIT



NOTE:
SPRAY 2' AROUND GUARDRAIL,
GUARDCABLE, AND FENCE

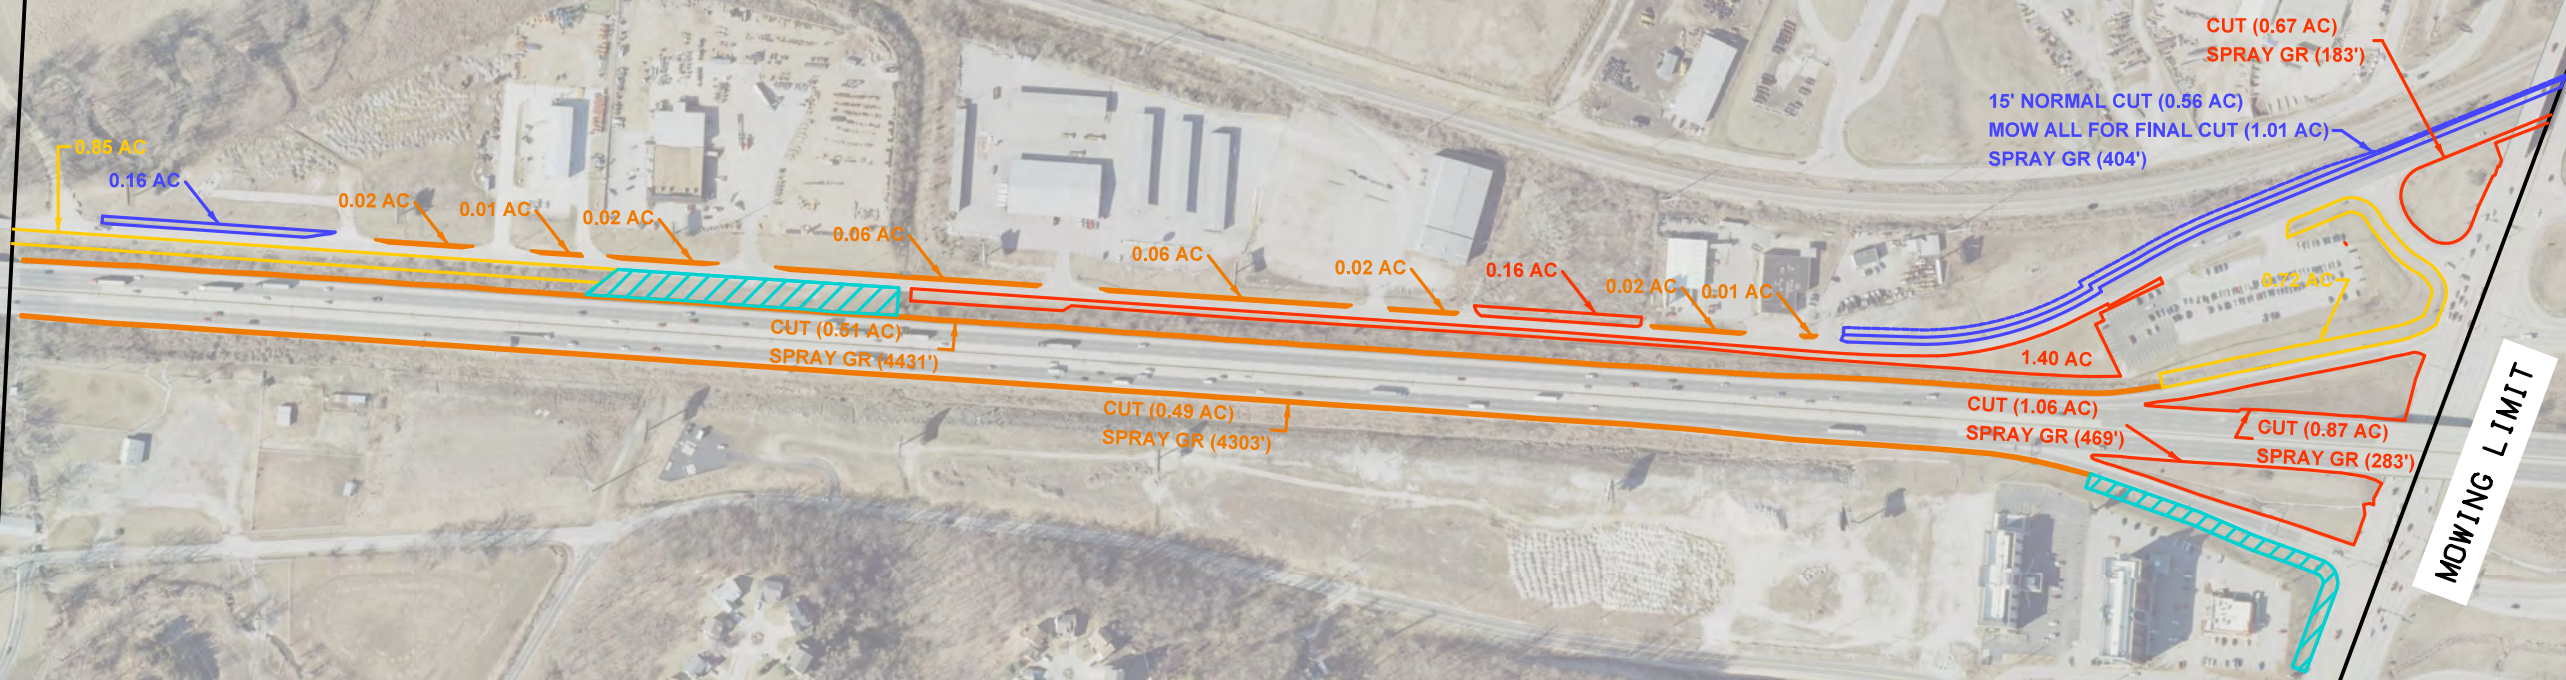





141

INTERSTATE
44

MOWING LIMIT

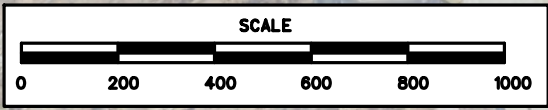

LEGEND		
SYMBOL		TOTAL
	5 FT CUT	0.38 AC
	10 FT CUT	0.23 AC
	15FT CUT	1.03 AC
	30 FT CUT	3.35 AC
	CUT ALL	5.27 AC
	CUT BY OTHERS	
TOTAL NORMAL CUT		10.26 AC
TOTAL FINAL CUT		15.09 AC
TOTAL SPRAY		5,106 LF

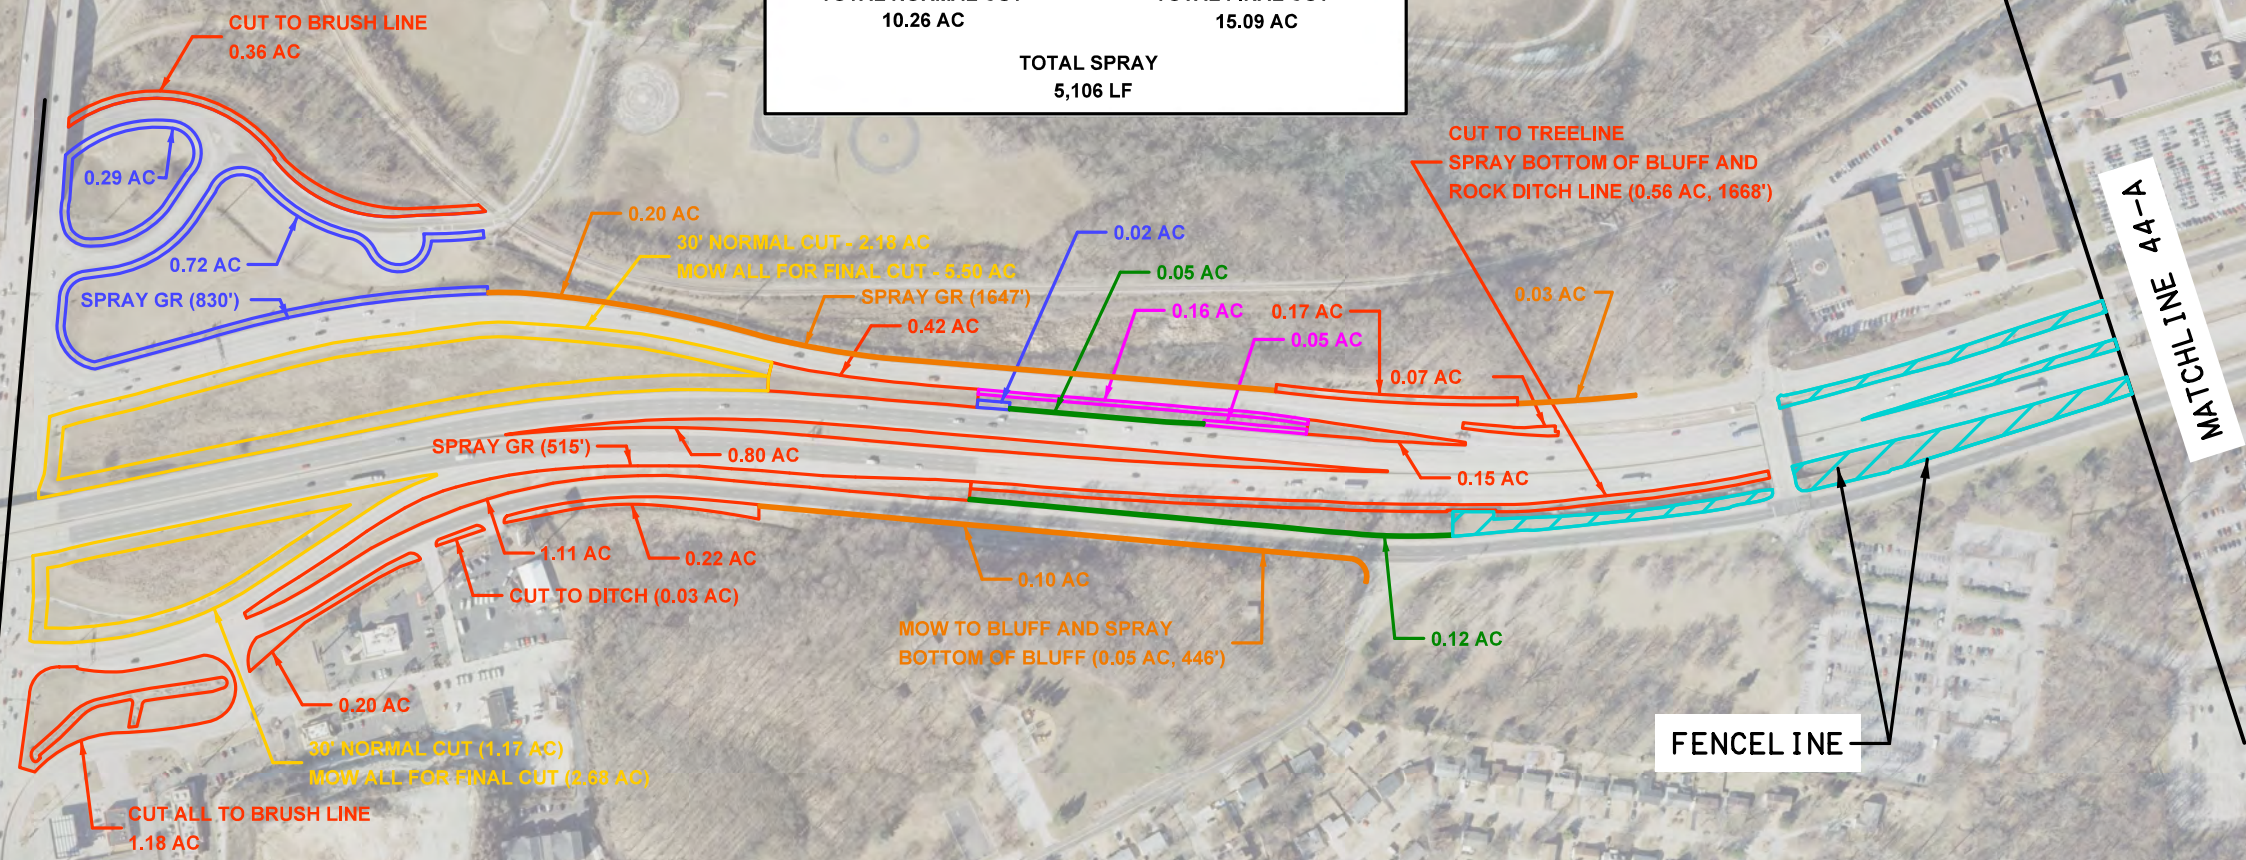




MATCHLINE 44-A


MATCHLINE 44-B

LEGEND		
SYMBOL		TOTAL
	5 FT CUT	0.09 AC
	10 FT CUT	0.00 AC
	15FT CUT	0.00 AC
	30 FT CUT	2.13 AC
	CUT ALL	2.29 AC
	CUT BY OTHERS	
TOTAL NORMAL CUT		TOTAL FINAL CUT
4.51 AC		6.75 AC
TOTAL SPRAY		3,036 LF

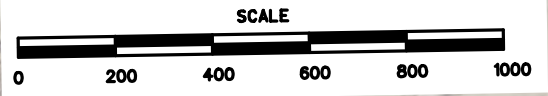

NOTE:
SPRAY 2' AROUND GUARDRAIL,
GUARDCABLE, AND FENCE

ROADSIDE PLAN
ROUTE I-44
SHEET 17 of 27

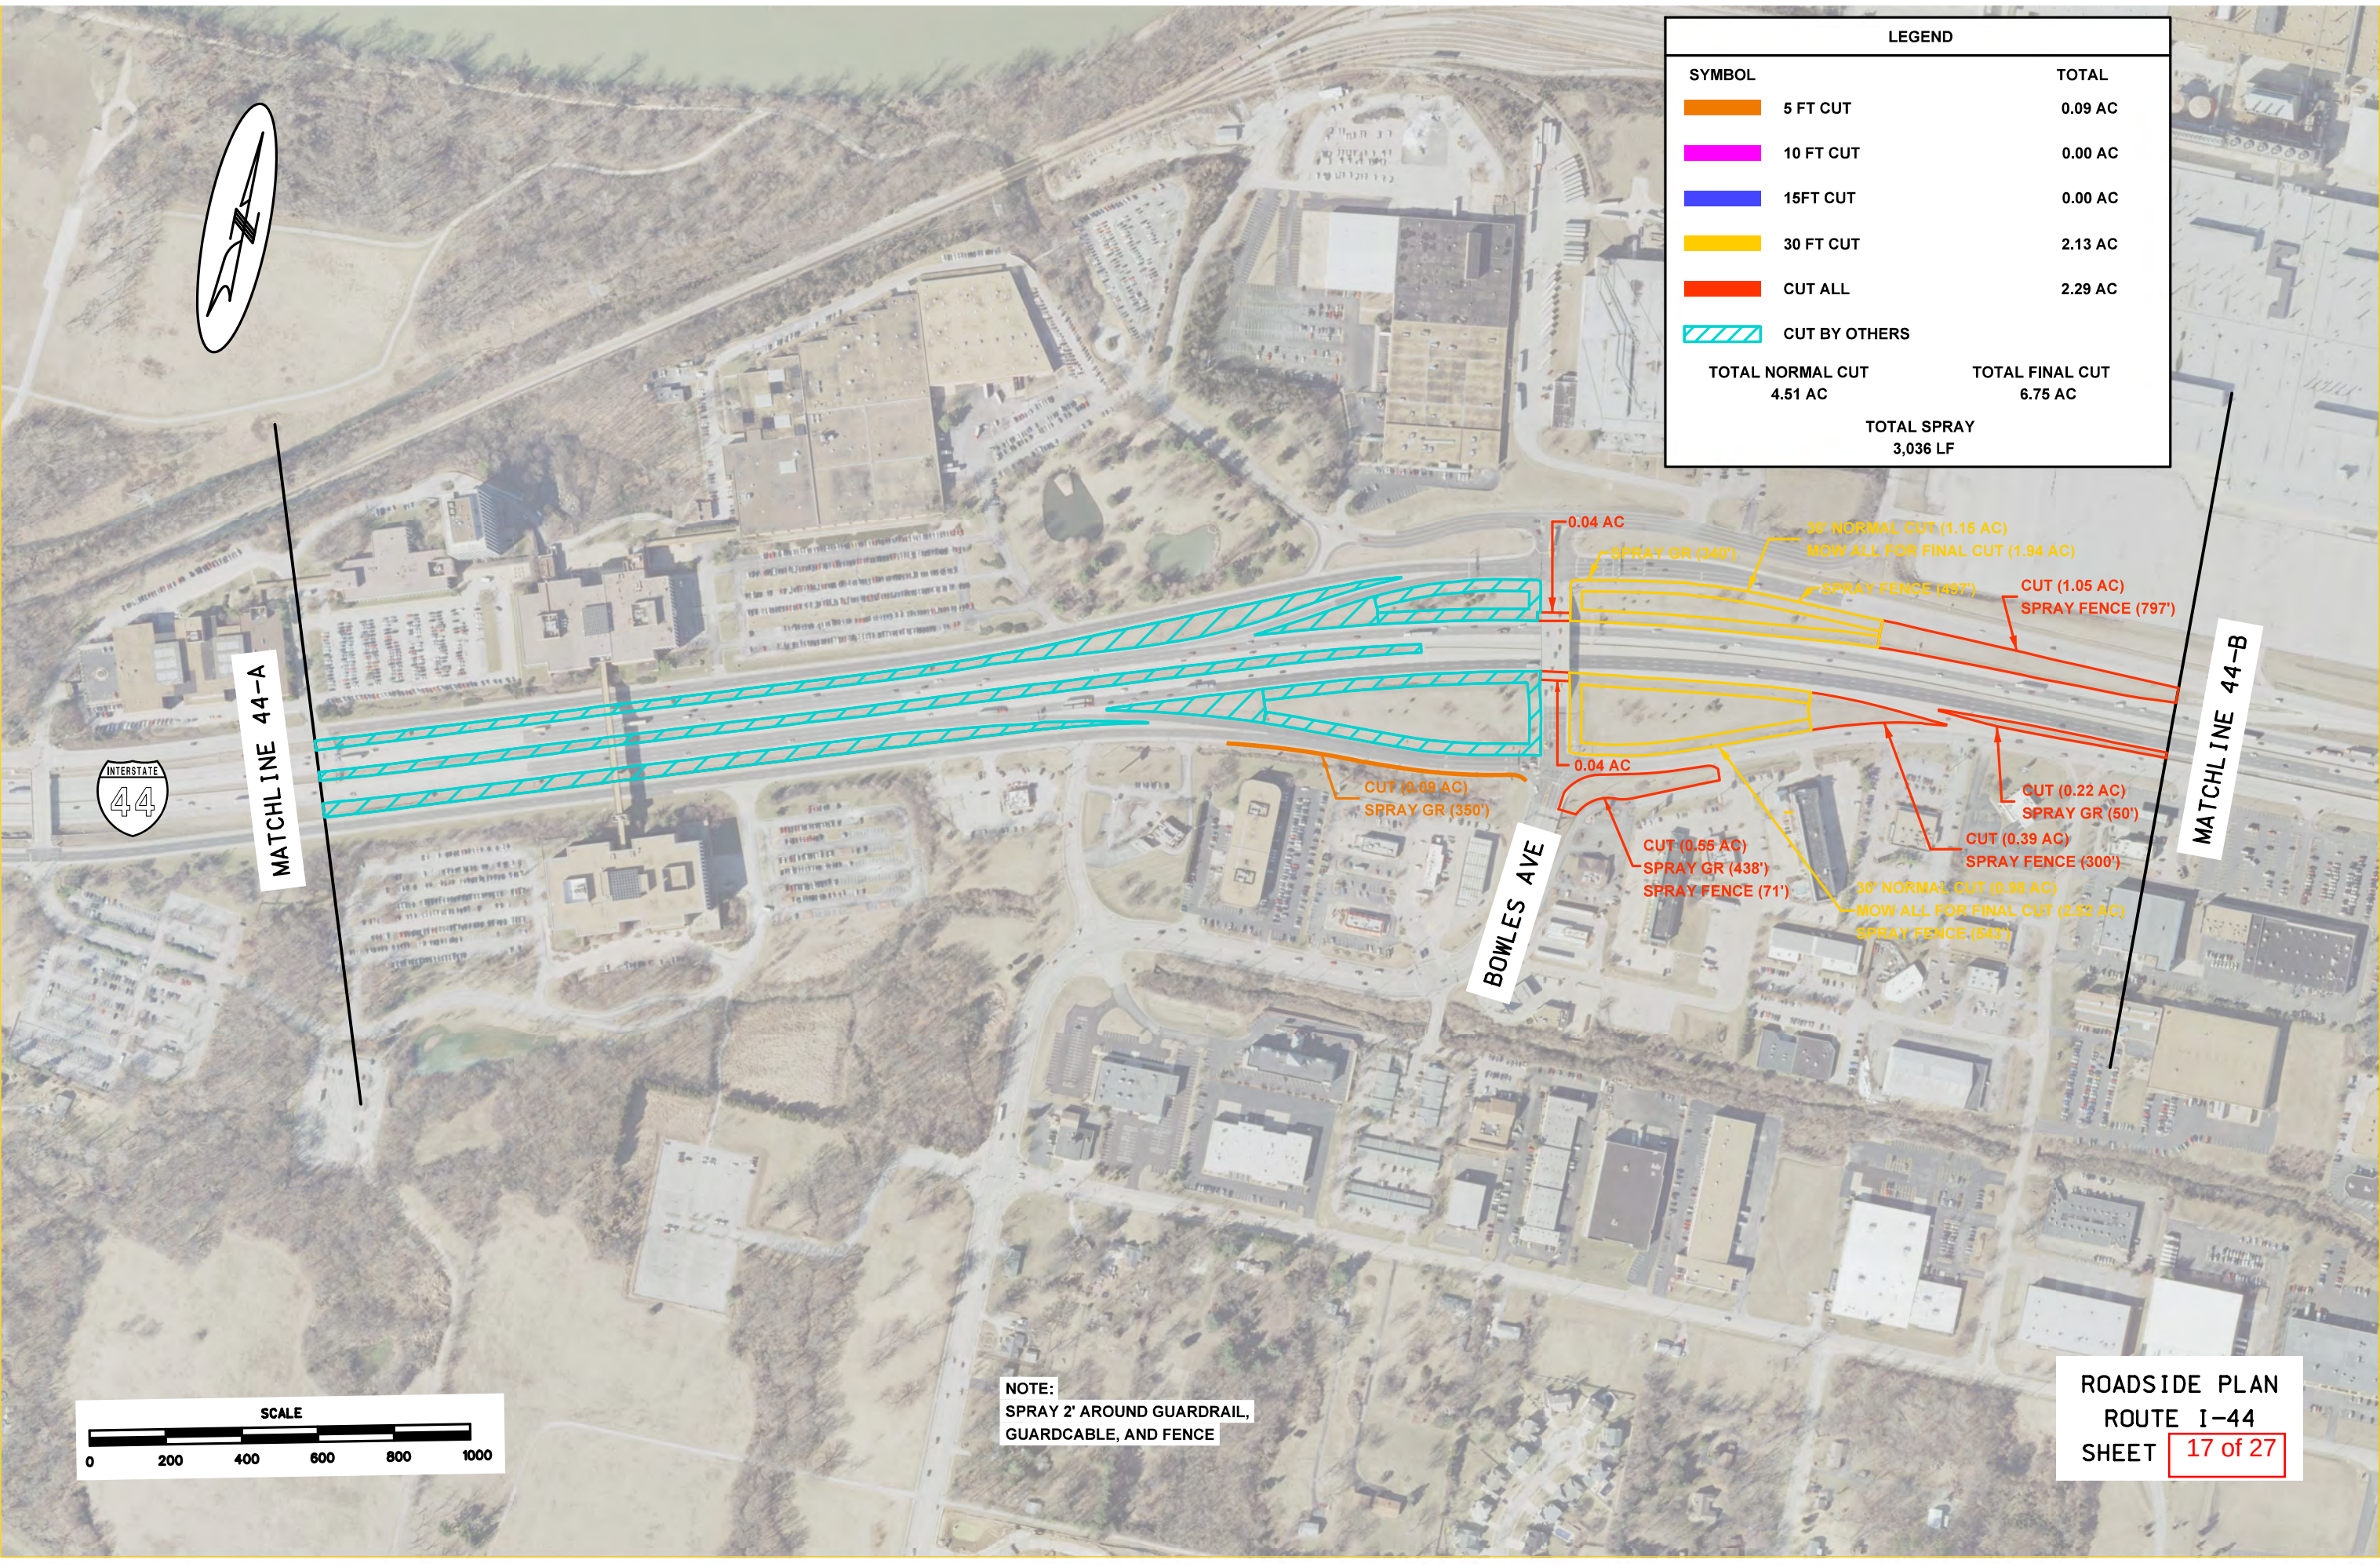





MATCHLINE 44-B

MPRAZ LN

MATCHLINE 44-C

LEGEND		
SYMBOL		TOTAL
	5 FT CUT	0.06 AC
	10 FT CUT	0.00 AC
	15FT CUT	2.34 AC
	30 FT CUT	0.00 AC
	CUT ALL	5.59 AC
	CUT BY OTHERS	
TOTAL NORMAL CUT		TOTAL FINAL CUT
7.99 AC		11.74 AC
TOTAL SPRAY		7,355 LF

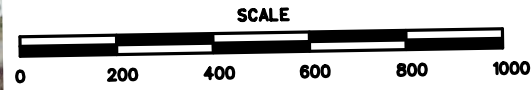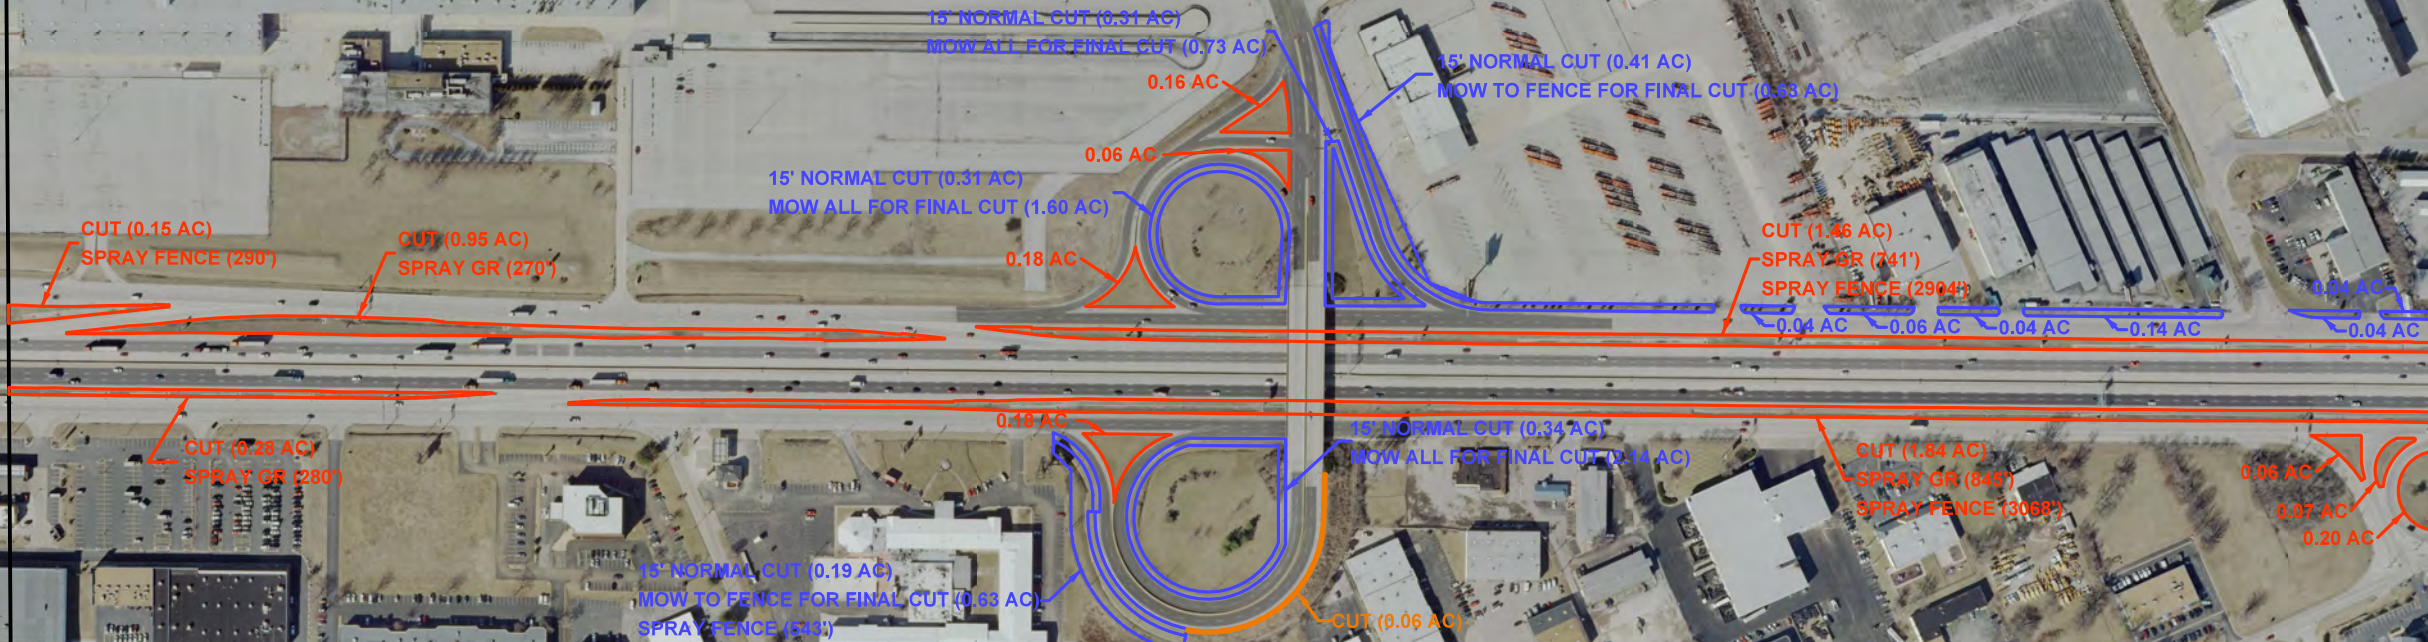

NOTE:
SPRAY 2' AROUND GUARDRAIL,
GUARDCABLE, AND FENCE

ROADSIDE PLAN
ROUTE I-44
SHEET 18 of 27




MATCHLINE 44-C

MERAMEC RIVER

MATCHLINE 44-D

LEGEND		
SYMBOL		TOTAL
	5 FT CUT	0.15 AC
	10 FT CUT	0.00 AC
	15FT CUT	0.57 AC
	30 FT CUT	5.20 AC
	CUT ALL	5.27 AC
	CUT BY OTHERS	
TOTAL NORMAL CUT		TOTAL FINAL CUT
11.19 AC		13.75 AC
TOTAL SPRAY		8,933 LF

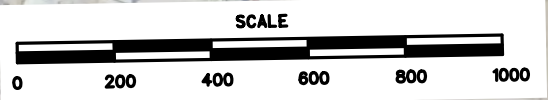

NOTE:
SPRAY 2' AROUND GUARDRAIL,
GUARDCABLE, AND FENCE



MOWING LIMIT


LEGEND		
SYMBOL		TOTAL
	5 FT CUT	1.18 AC
	10 FT CUT	0.00 AC
	15 FT CUT	0.93 AC
	30 FT CUT	14.44 AC
	CUT ALL	12.38 AC
	CUT BY OTHERS	
TOTAL NORMAL CUT		TOTAL FINAL CUT
28.93 AC		39.11 AC
TOTAL SPRAY		18,694 LF



MATCHLINE 44-D

MATCHLINE 44-E


S GEYER RD

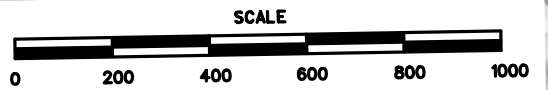

MOWING LIMIT



NOTE:
SPRAY 2' AROUND GUARDRAIL,
GUARDCABLE, AND FENCE

LEGEND		
SYMBOL		TOTAL
	5 FT CUT	0.21 AC
	10 FT CUT	0.03 AC
	15FT CUT	0.36 AC
	30 FT CUT	3.52 AC
	CUT ALL	6.69 AC
	CUT BY OTHERS	
TOTAL NORMAL CUT		TOTAL FINAL CUT
10.81 AC		10.81 AC
TOTAL SPRAY		6,360 LF

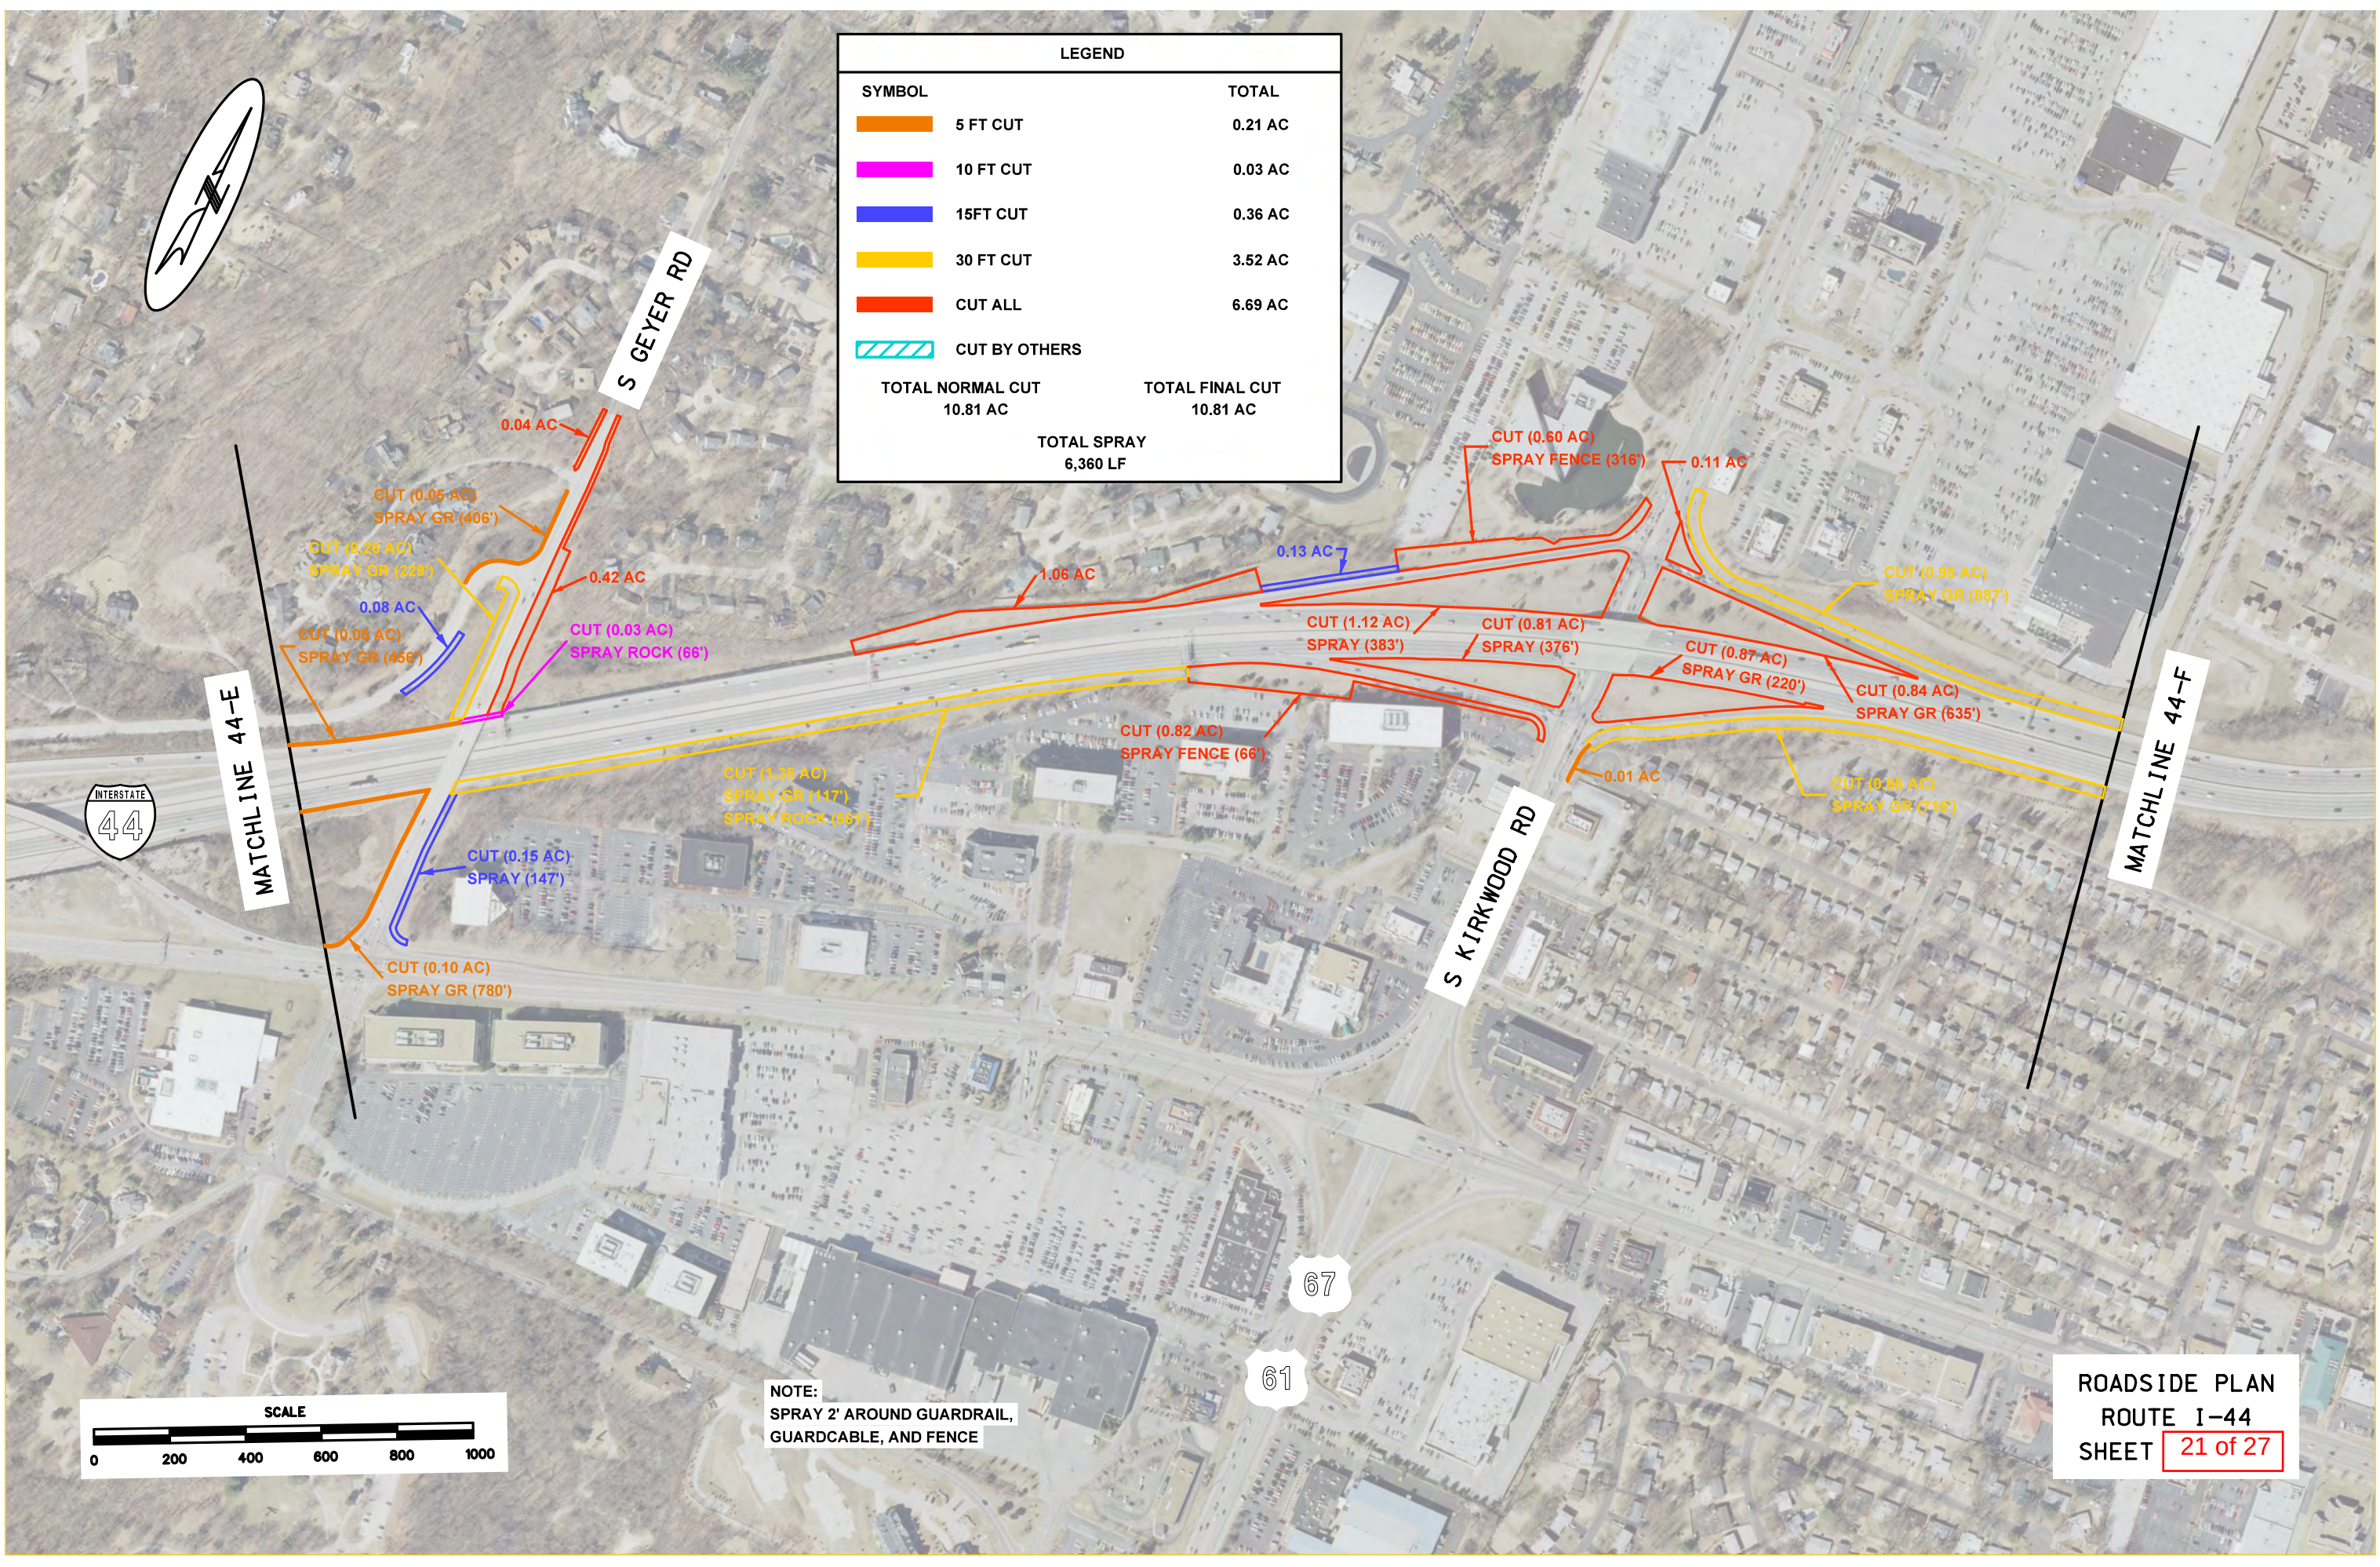




LEGEND		
SYMBOL		TOTAL
	5 FT CUT	0.01 AC
	10 FT CUT	0.00 AC
	15FT CUT	0.02 AC
	30 FT CUT	5.24 AC
	CUT ALL	4.39 AC
	CUT BY OTHERS	
TOTAL NORMAL CUT		TOTAL FINAL CUT
9.66 AC		9.66 AC
TOTAL SPRAY 4516 LF		

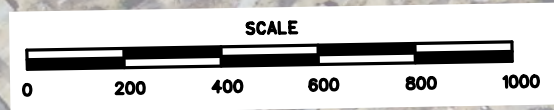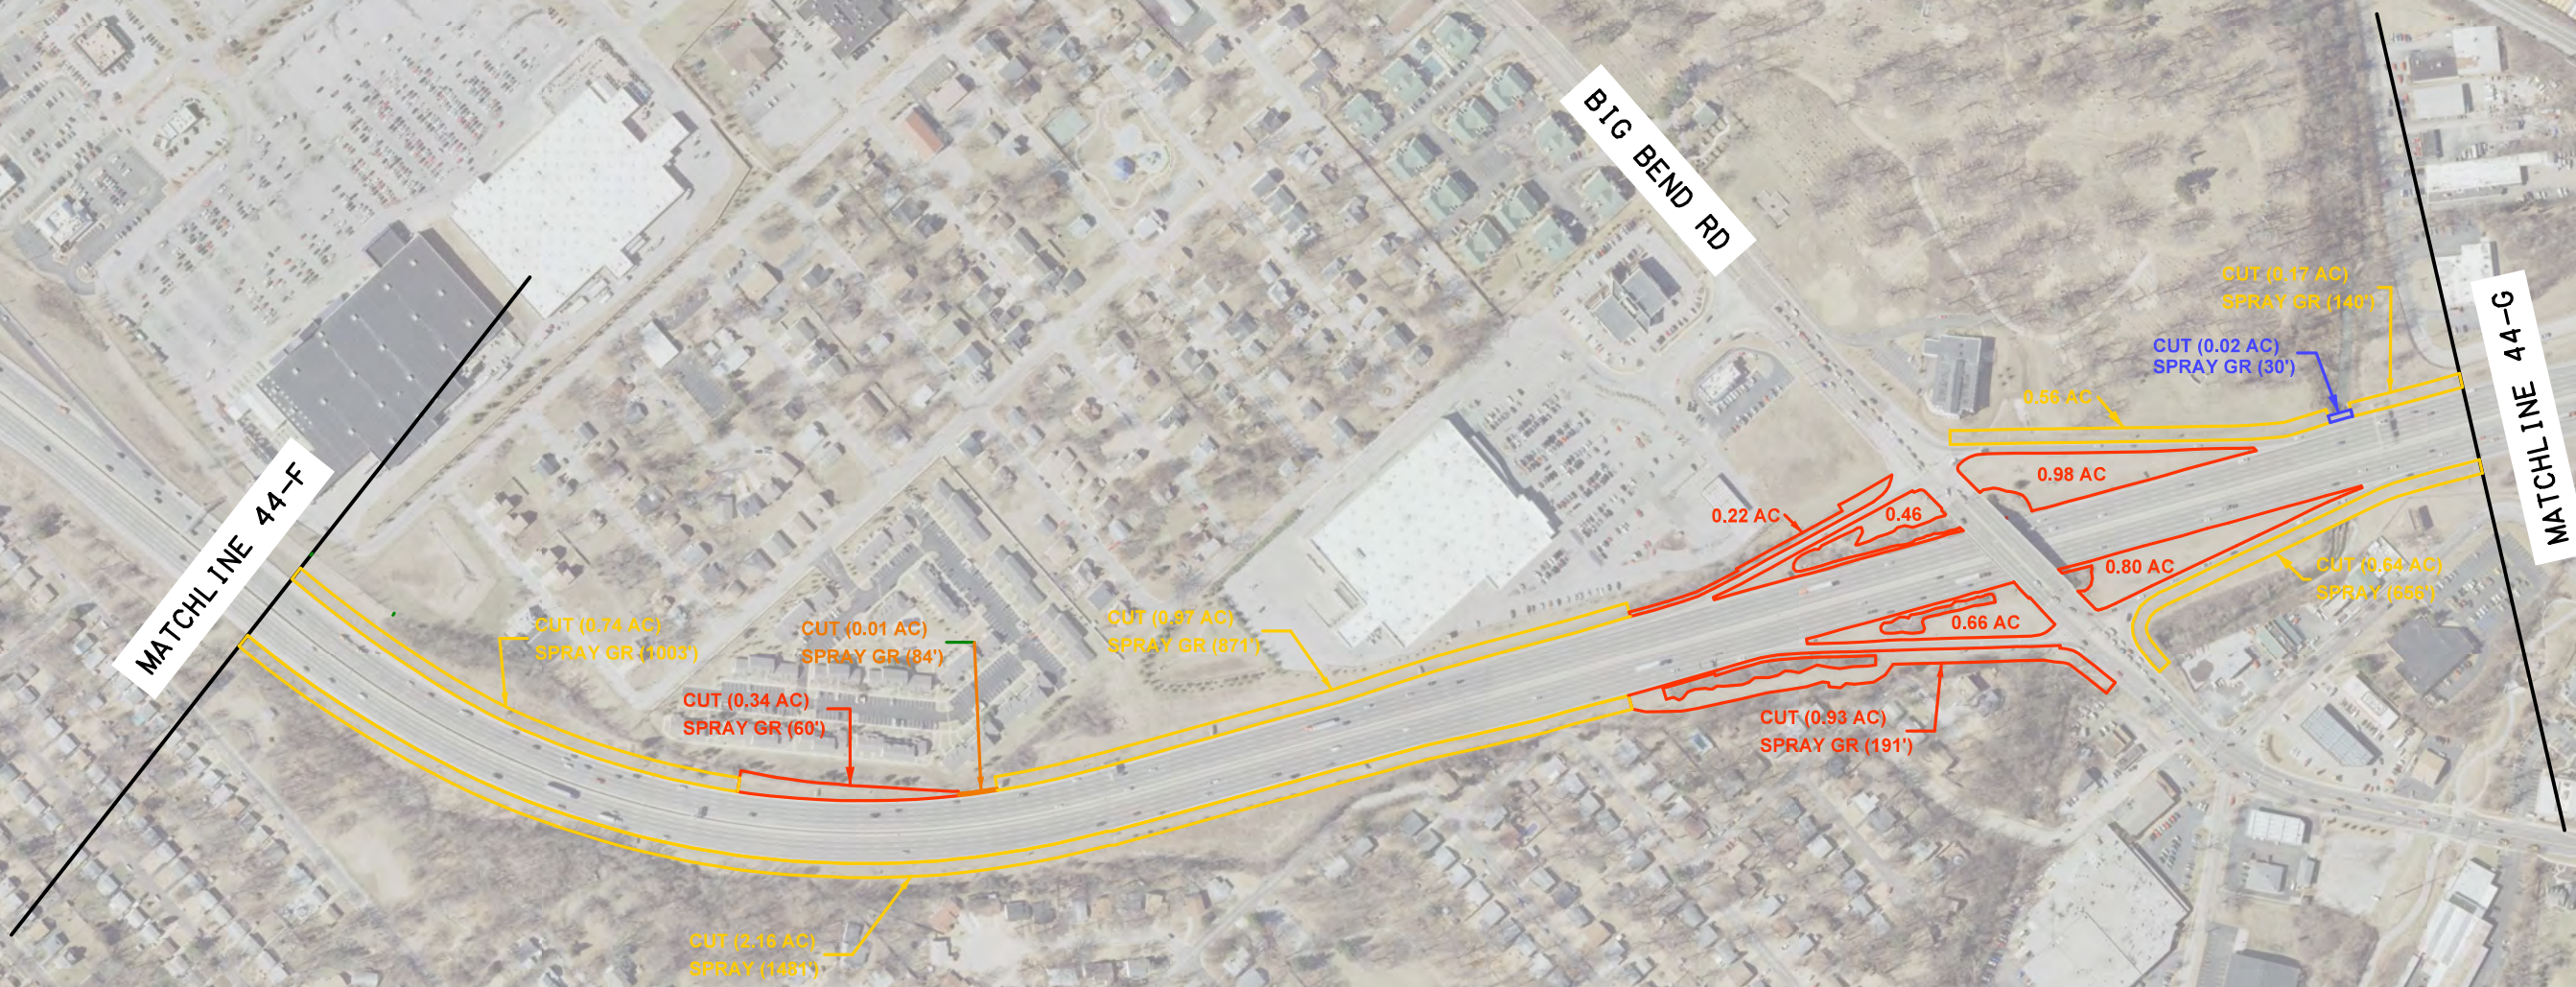


NOTE:
SPRAY 2' AROUND GUARDRAIL,
GUARDCABLE, AND FENCE



LEGEND		
SYMBOL		TOTAL
	5 FT CUT	0.01 AC
	10 FT CUT	0.00 AC
	15FT CUT	1.10 AC
	30 FT CUT	2.97 AC
	CUT ALL	0.94 AC
	CUT BY OTHERS	
TOTAL NORMAL CUT		TOTAL FINAL CUT
5.02 AC		5.02 AC
TOTAL SPRAY		1,789 LF

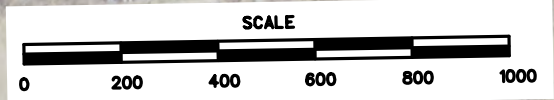

NOTE:
SPRAY 2' AROUND GUARDRAIL,
GUARDCABLE, AND FENCE

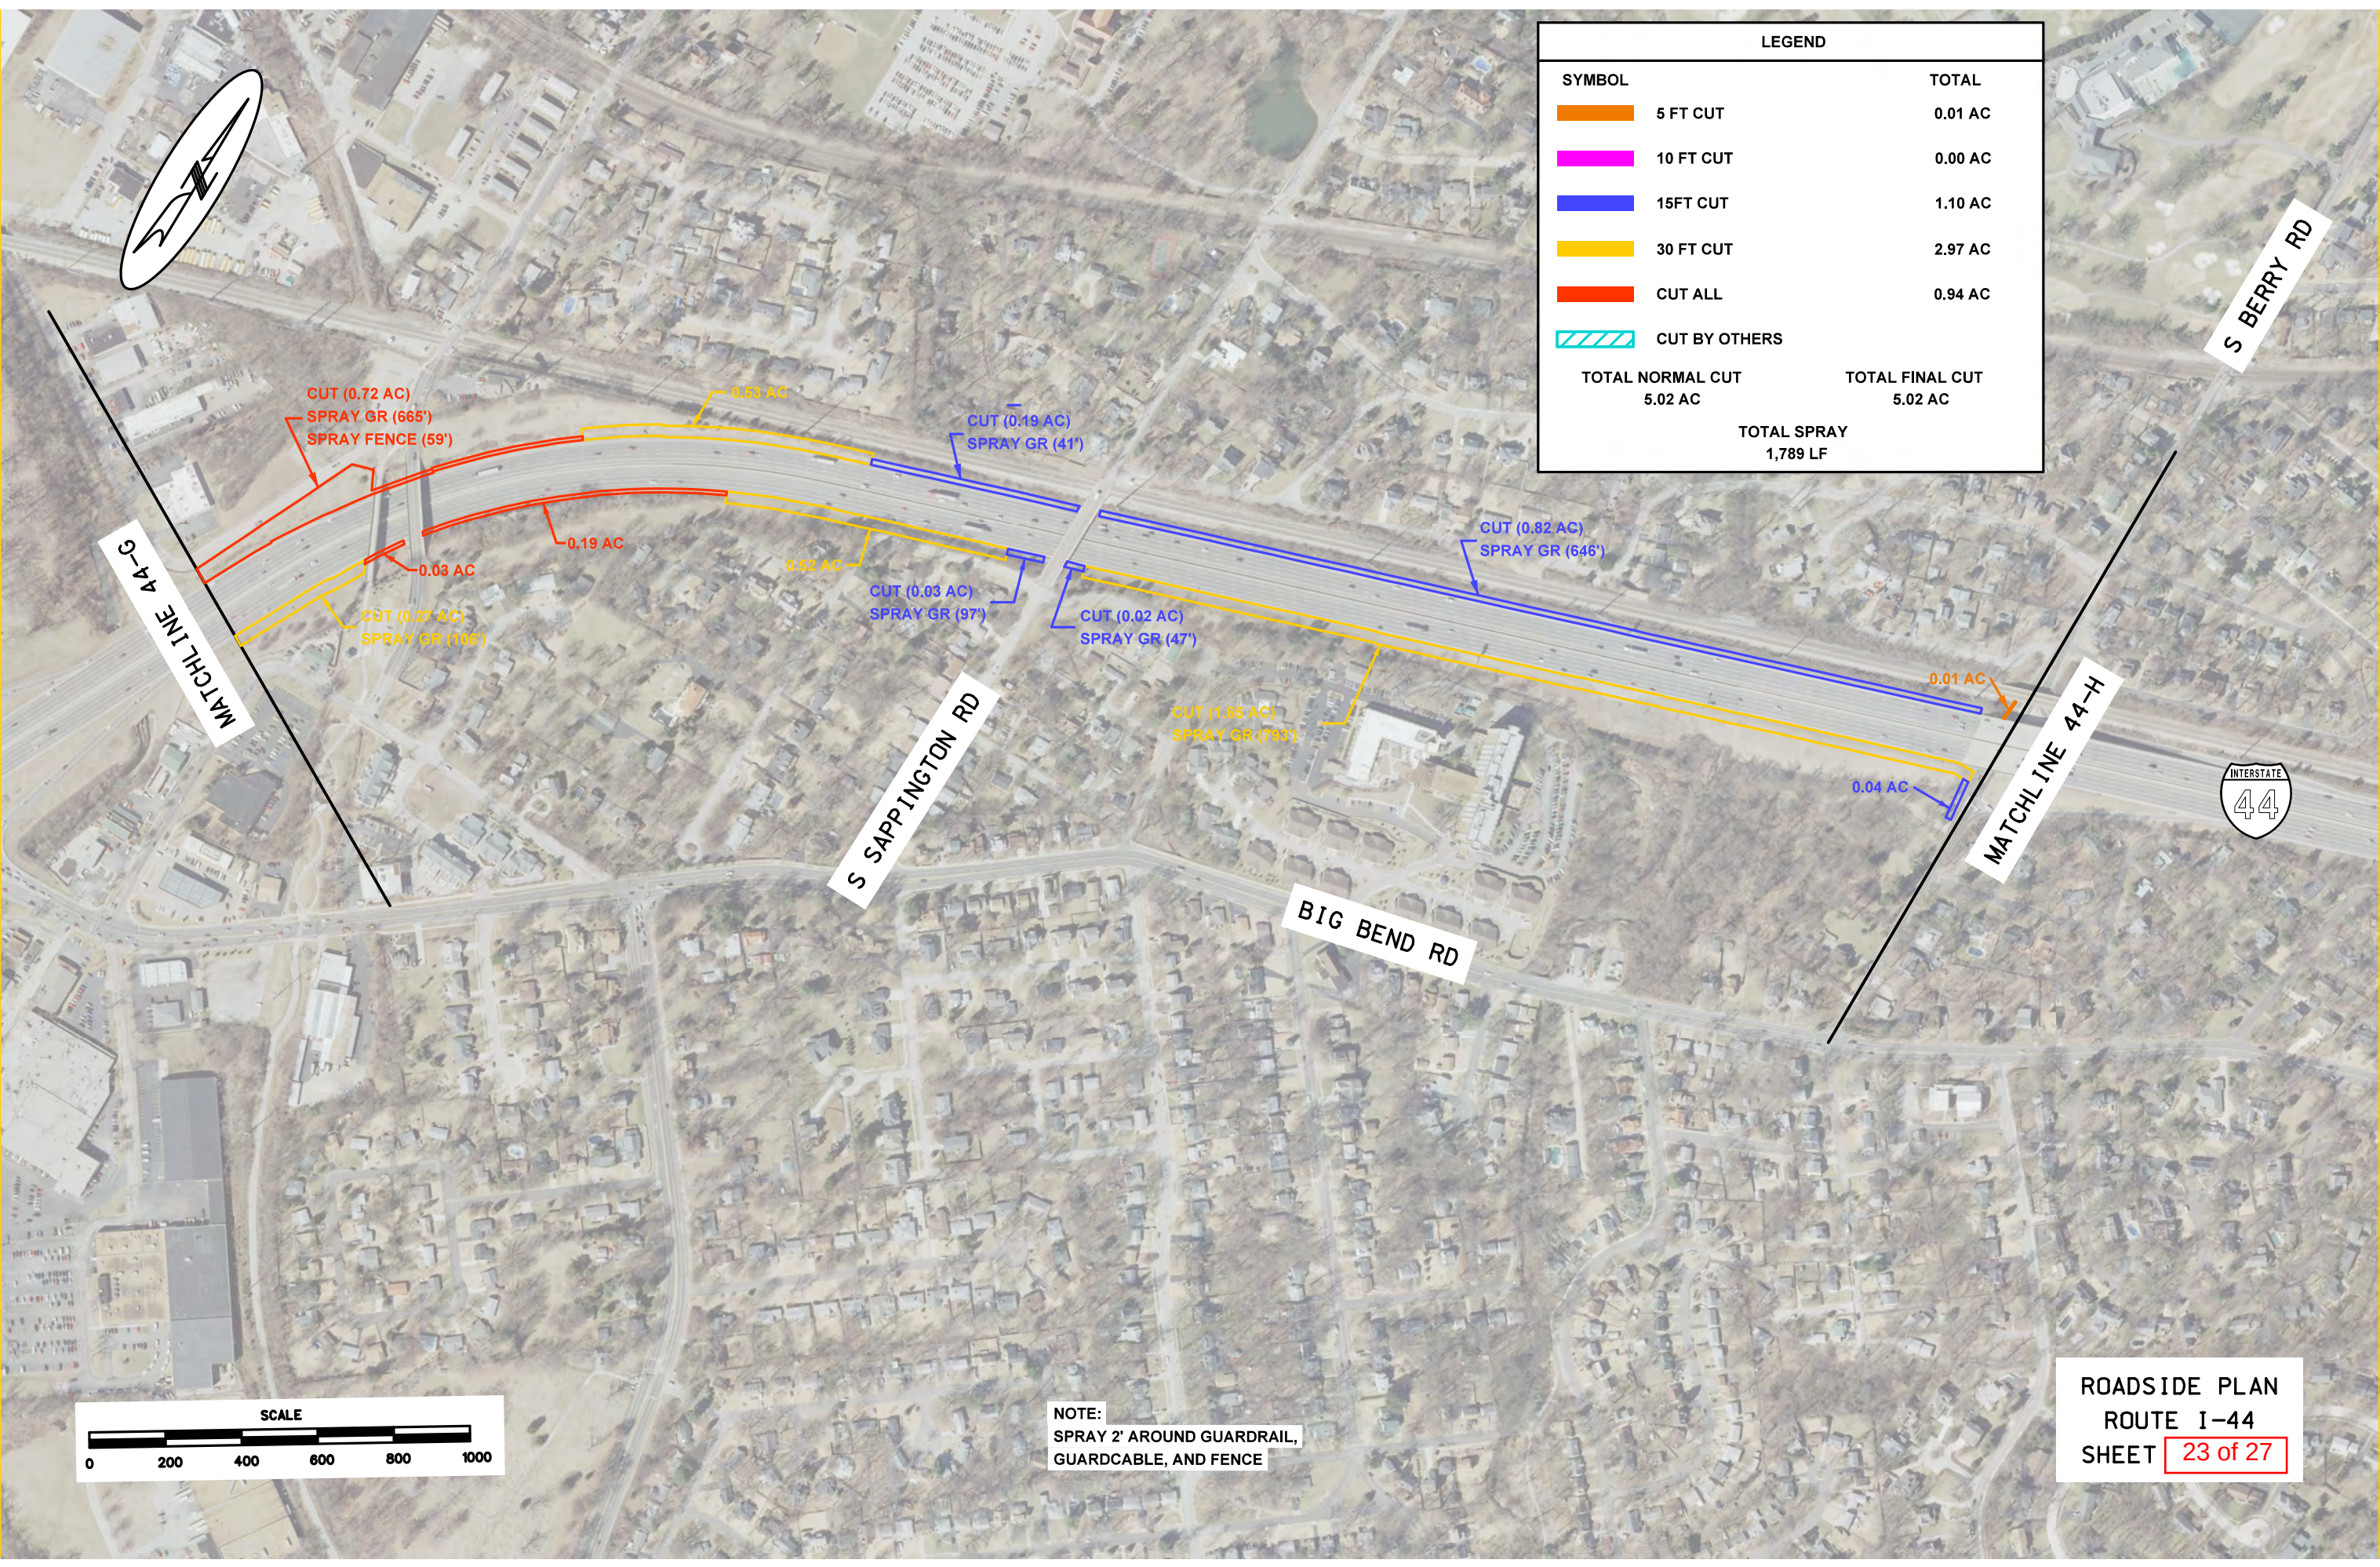



S BERRY RD

LEGEND		
SYMBOL		TOTAL
	5 FT CUT	0.11 AC
	10 FT CUT	0.00 AC
	15FT CUT	0.00 AC
	30 FT CUT	3.38 AC
	CUT ALL	2.19 AC
	CUT BY OTHERS	
TOTAL NORMAL CUT		TOTAL FINAL CUT
5.68 AC		5.68AC
TOTAL SPRAY		
2,625 LF		

S ROCK HILL RD



MATCHLINE 44-H

MATCHLINE 44-I



S ELM AVE

BIG BEND BLVD

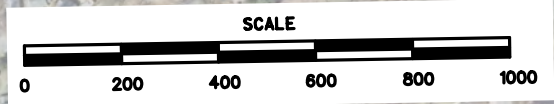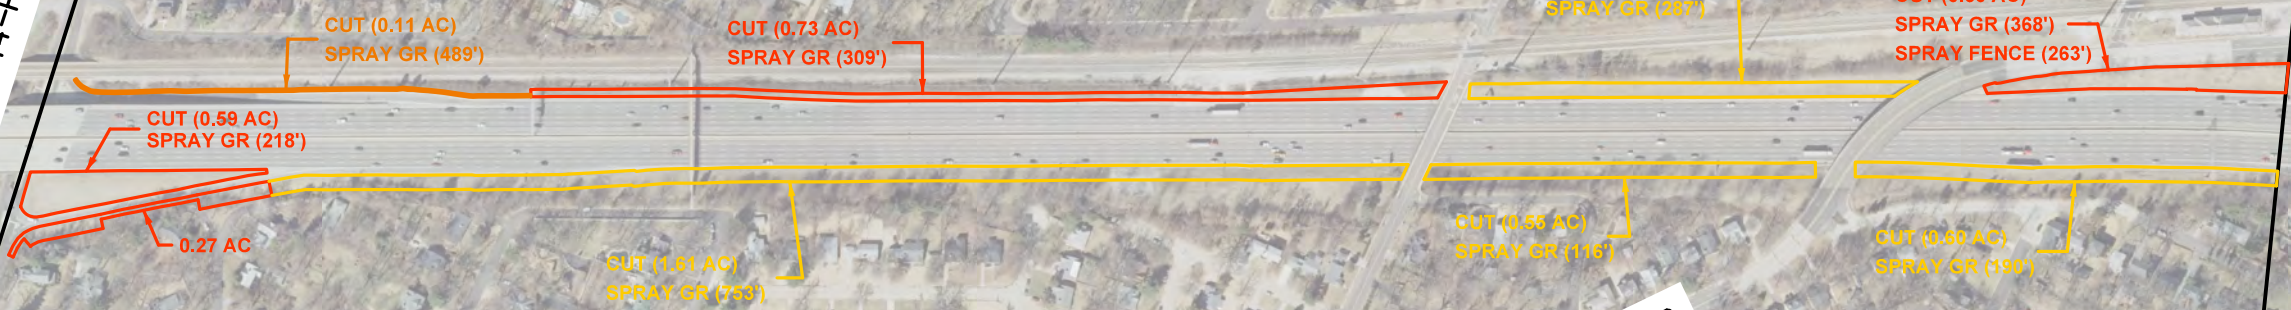

NOTE:
SPRAY 2' AROUND GUARDRAIL,
GUARDCABLE, AND FENCE



LEGEND		
SYMBOL		TOTAL
	5 FT CUT	0.00 AC
	10 FT CUT	0.00 AC
	15FT CUT	0.07 AC
	30 FT CUT	2.55 AC
	CUT ALL	1.42 AC
	CUT BY OTHERS	
TOTAL NORMAL CUT		TOTAL FINAL CUT
4.04 AC		4.04 AC
TOTAL SPRAY		3,330 LF

MATCHLINE 44-I

CUT (0.13 AC)
SPRAY FENCE (92')

0.07 AC

CUT (0.39 AC)
SPRAY GR (178')

CUT (1.11 AC)
SPRAY GR (165')

CUT (1.85 AC)
SPRAY GR (2265')

CUT (0.13 AC)
SPRAY GR (239')

CUT (0.45 AC)
SPRAY GR (399')

0.05 AC


0.15 AC

MATCHLINE 44-J




S ELM AVE

EDGAR RD

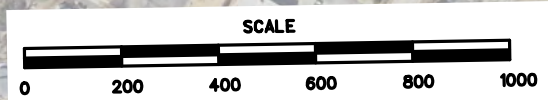

NOTE:
SPRAY 2' AROUND GUARDRAIL,
GUARDCABLE, AND FENCE

LEGEND		
SYMBOL		TOTAL
	5 FT CUT	0.07 AC
	10 FT CUT	0.13 AC
	15FT CUT	0.22 AC
	30 FT CUT	2.62 AC
	CUT ALL	5.28 AC
	CUT BY OTHERS	
TOTAL NORMAL CUT		TOTAL FINAL CUT
8.32 AC		8.32 AC
TOTAL SPRAY		5,756 LF

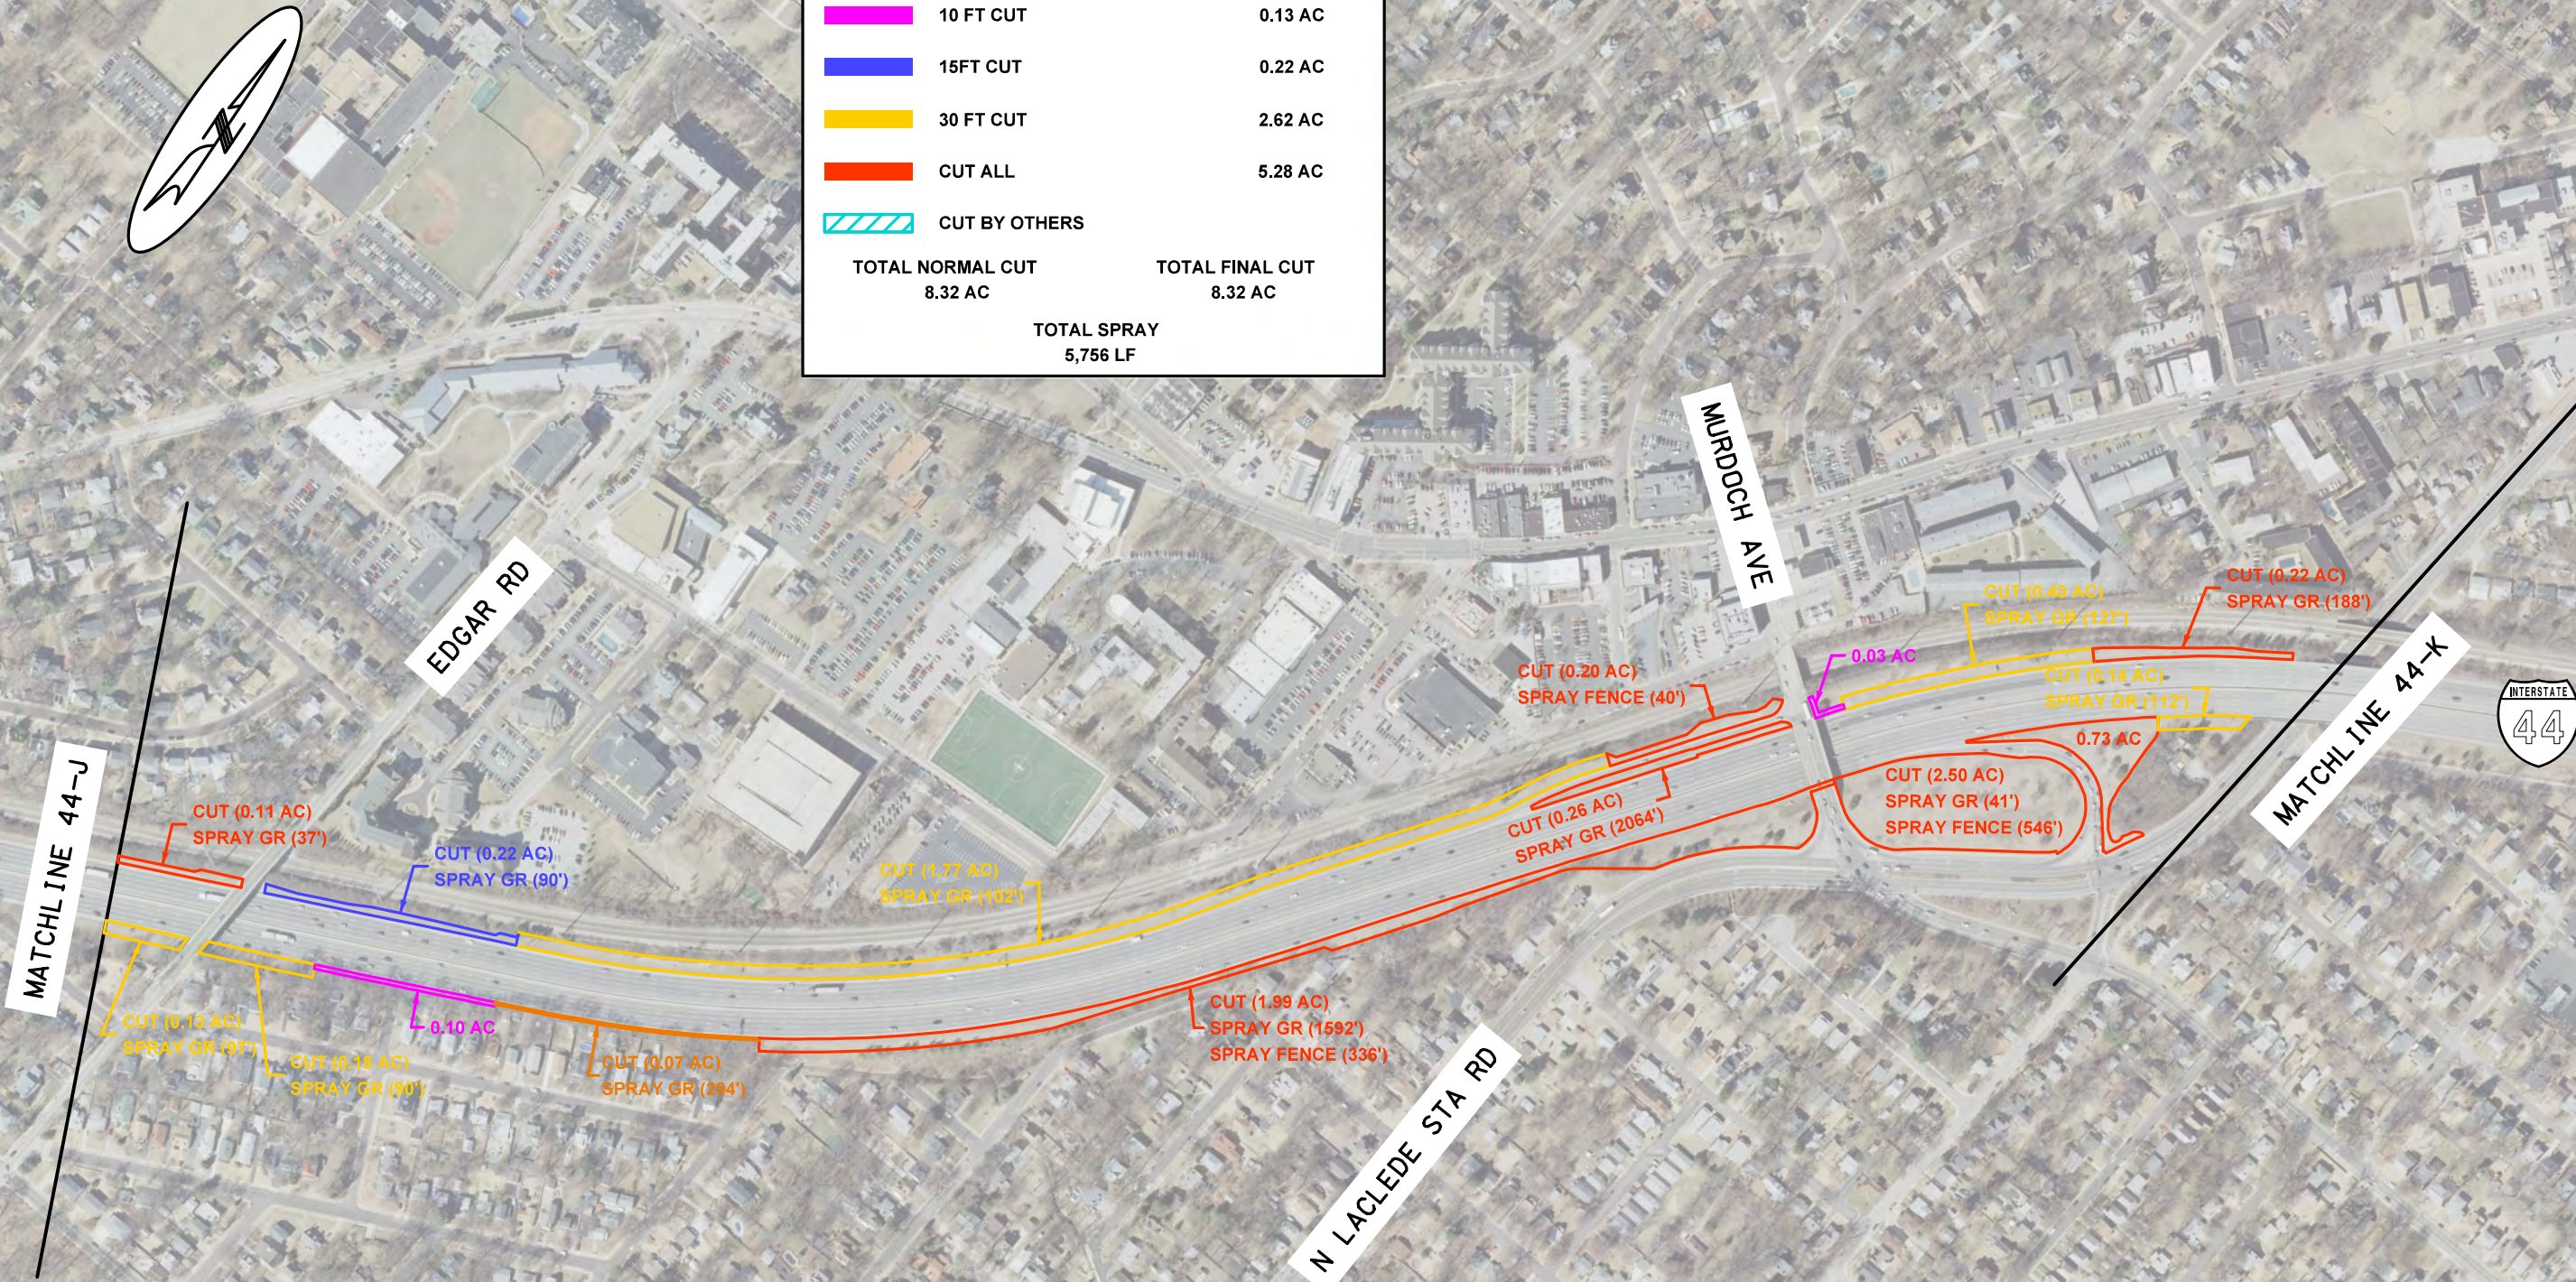




N LACLEDE STA RD


SHREWSBURY AVE

MATCHLINE 44-X

LEGEND		
SYMBOL		TOTAL
	5 FT CUT	0.08 AC
	10 FT CUT	0.27 AC
	15FT CUT	0.00 AC
	30 FT CUT	1.71 AC
	CUT ALL	3.47 AC
	CUT BY OTHERS	
TOTAL NORMAL CUT		TOTAL FINAL CUT
5.53 AC		5.53 AC
TOTAL SPRAY		4,845 LF

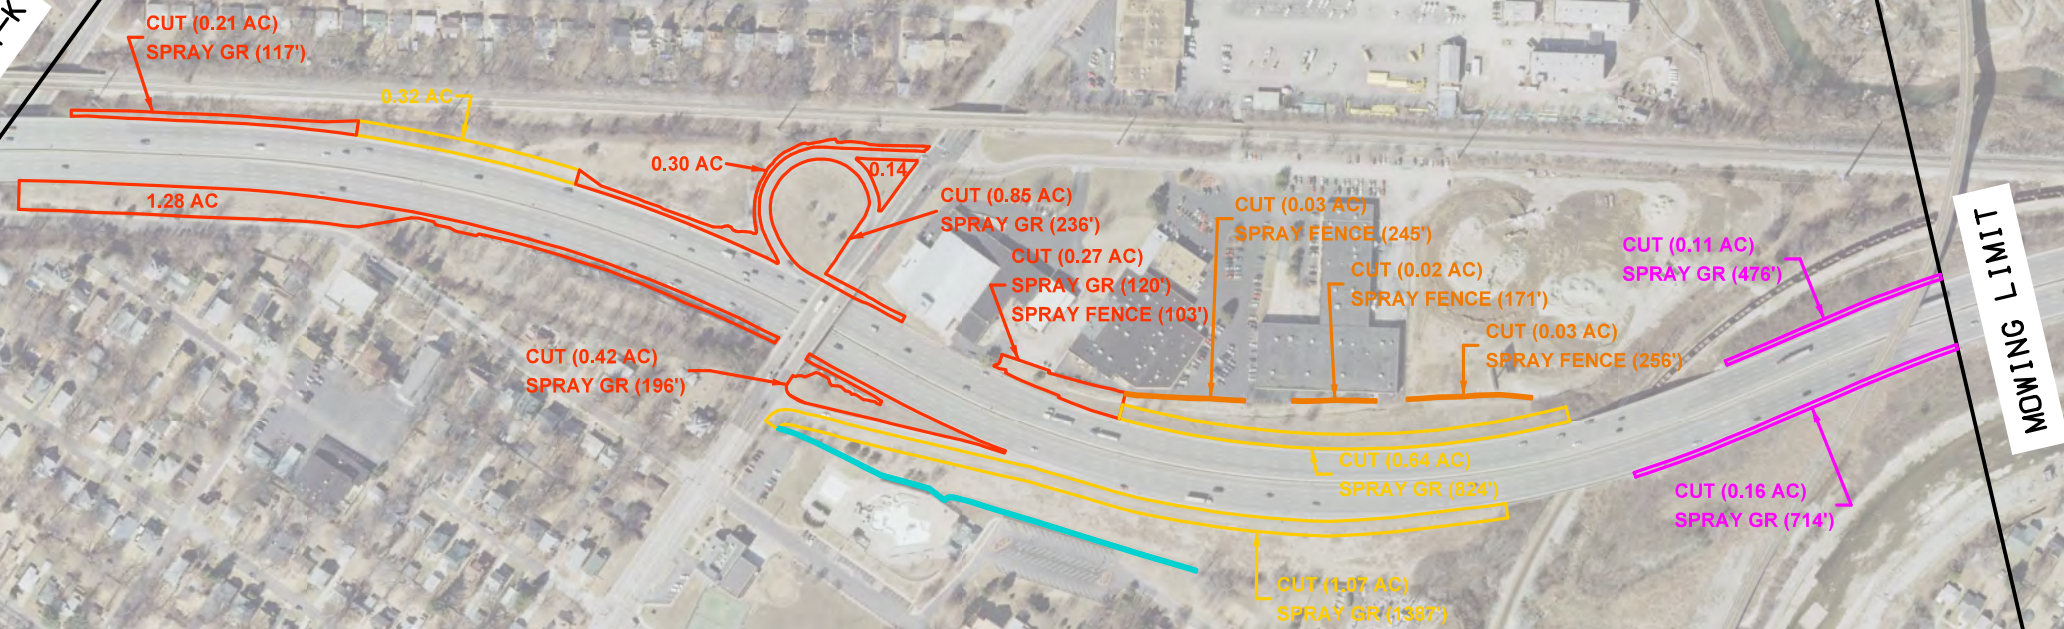

MOWING LIMIT

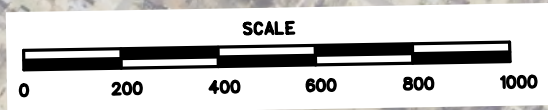

NOTE:
SPRAY 2' AROUND GUARDRAIL,
GUARDCABLE, AND FENCE