


LEGEND			
SYMBOL	TOTAL	SYMBOL	TOTAL
 5 FT CUT	0.00 AC	 SPRAY ALL TO BOTTOM BLUFF	0.00 AC
 10 FT CUT	0.00 AC	 SPRAY ALL TO WALL OR FENCE	0.07 AC
 15 FT CUT	0.00 AC	 SPRAY OR TRIM FRONT OF WALL	1205.7 LF
 30 FT CUT (0.00 AC)	0.00 AC	 SPRAY OR TRIM AROUND FENCE	1542.4 LF
 CUT ALL (3.57)	3.57 AC	 SPRAY OR TRIM AROUND GUARDRAIL	1478.5 LF
 CUT BY OTHERS	1.02 AC	 SPRAY BOTTOM BLUFF	0.0 LF
 60 FT FINAL CUT *	0.00 AC		
 SPRAY ROCK	0.37 AC		


Regular Mow = 3.94 AC
Full Mow = 3.94 AC

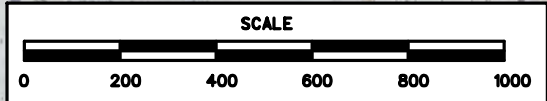

NOTE:
20 FT. RADIUS TYPICAL AT MOW ANGLES OR AS NOTED.
* 60 FT FINAL CUT INCLUDES 30 FT CUT AREA
AREAS IN PARENTHESES () ARE FINAL MOW AREAS
OVERLAPPING SPRAY AREAS PAID FOR ONCE
SPRAY 2 FT AROUND GUARDRAIL AND FENCE


SYMBOLS:	
	APPROXIMATE RIGHT OF WAY LINE
	BRUSH/TREE LINE
	PAVEMENT WIDENING
	SOUND WALL
	RETAINING WALL

ROADSIDE PLAN
ROUTE I-170
SHEET 1 of 13

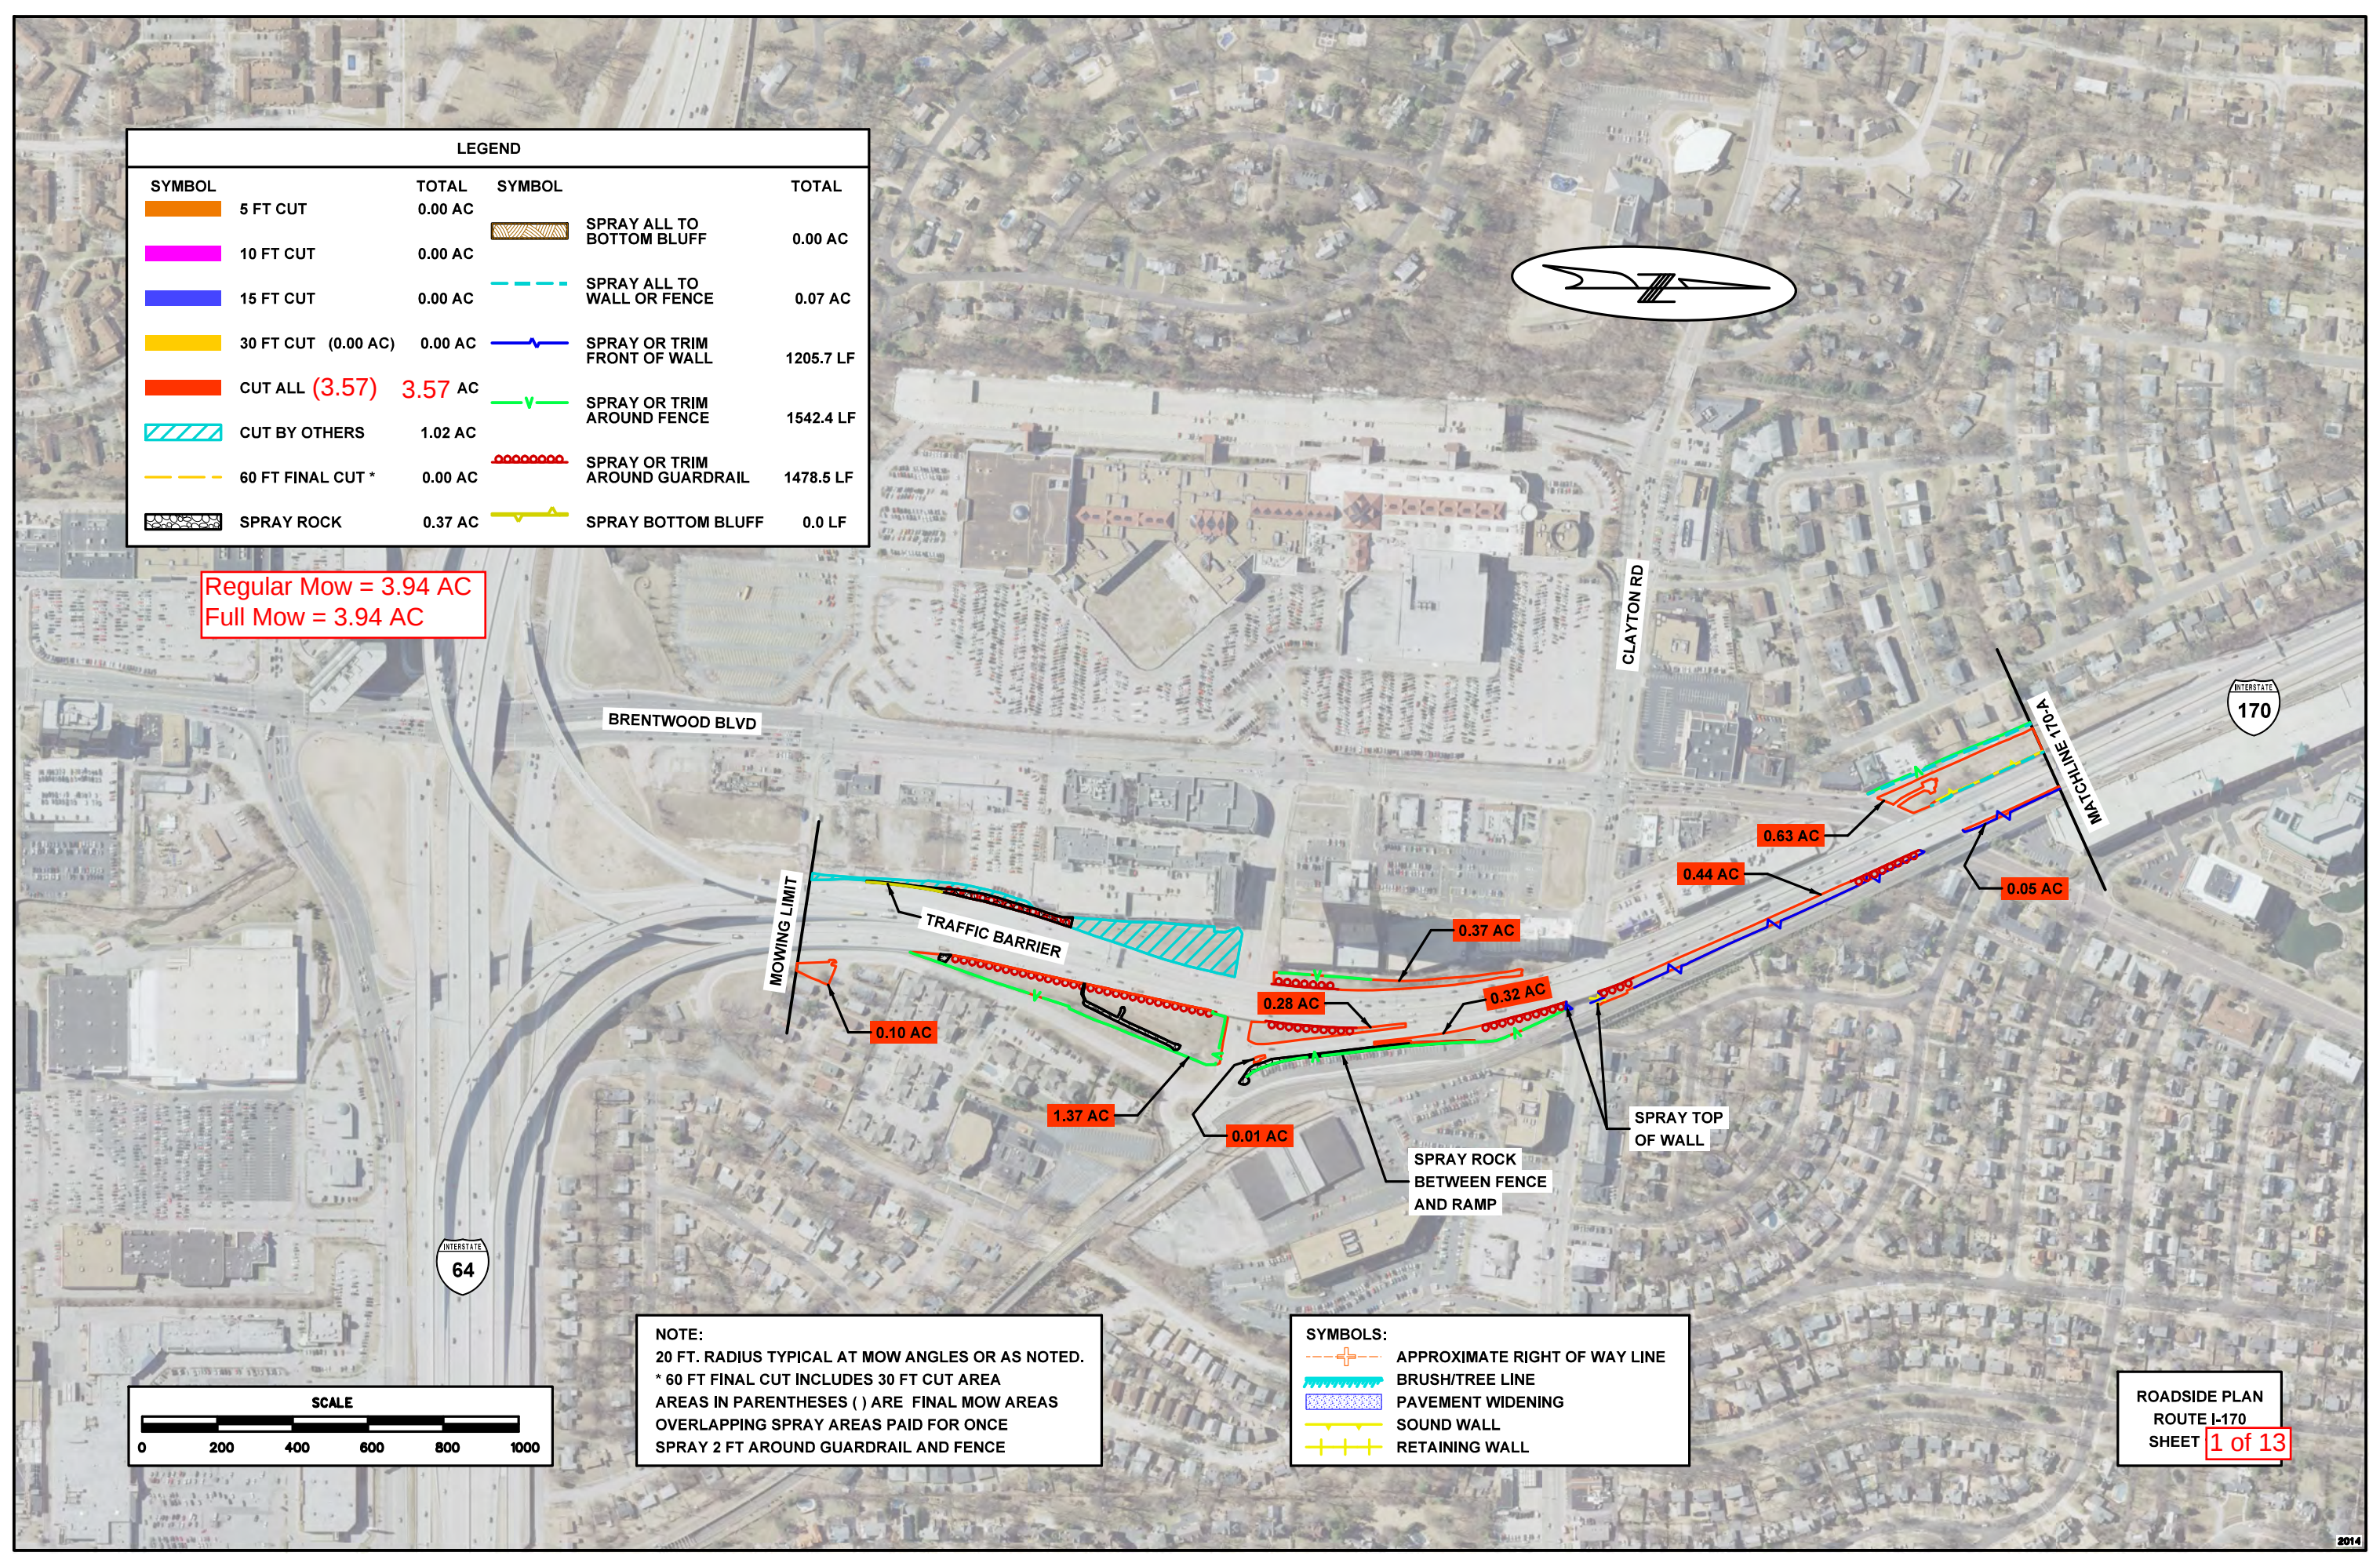

LEGEND			
SYMBOL		SYMBOL	
	5 FT CUT		SPRAY ALL TO BOTTOM BLUFF
	10 FT CUT		SPRAY ALL TO WALL OR FENCE
	15 FT CUT		SPRAY OR TRIM FRONT OF WALL
	30 FT CUT (1.58 AC)		SPRAY OR TRIM AROUND FENCE
	CUT ALL (6.22 AC)		SPRAY OR TRIM AROUND GUARDRAIL
	CUT BY OTHERS		SPRAY BOTTOM BLUFF
	60 FT FINAL CUT *		
	SPRAY ROCK		
	TOTAL		TOTAL
	0.13 AC		0.00 AC
	0.00 AC		0.34 AC
	0.00 AC		1051.1 LF
	1.58 AC		556.0 LF
	6.22 AC		4313.0 LF
	4.67 AC		0.0 LF
	0.00 AC		
	0.01 AC		

Regular Mow = 7.94 AC
Full Mow = 7.94 AC

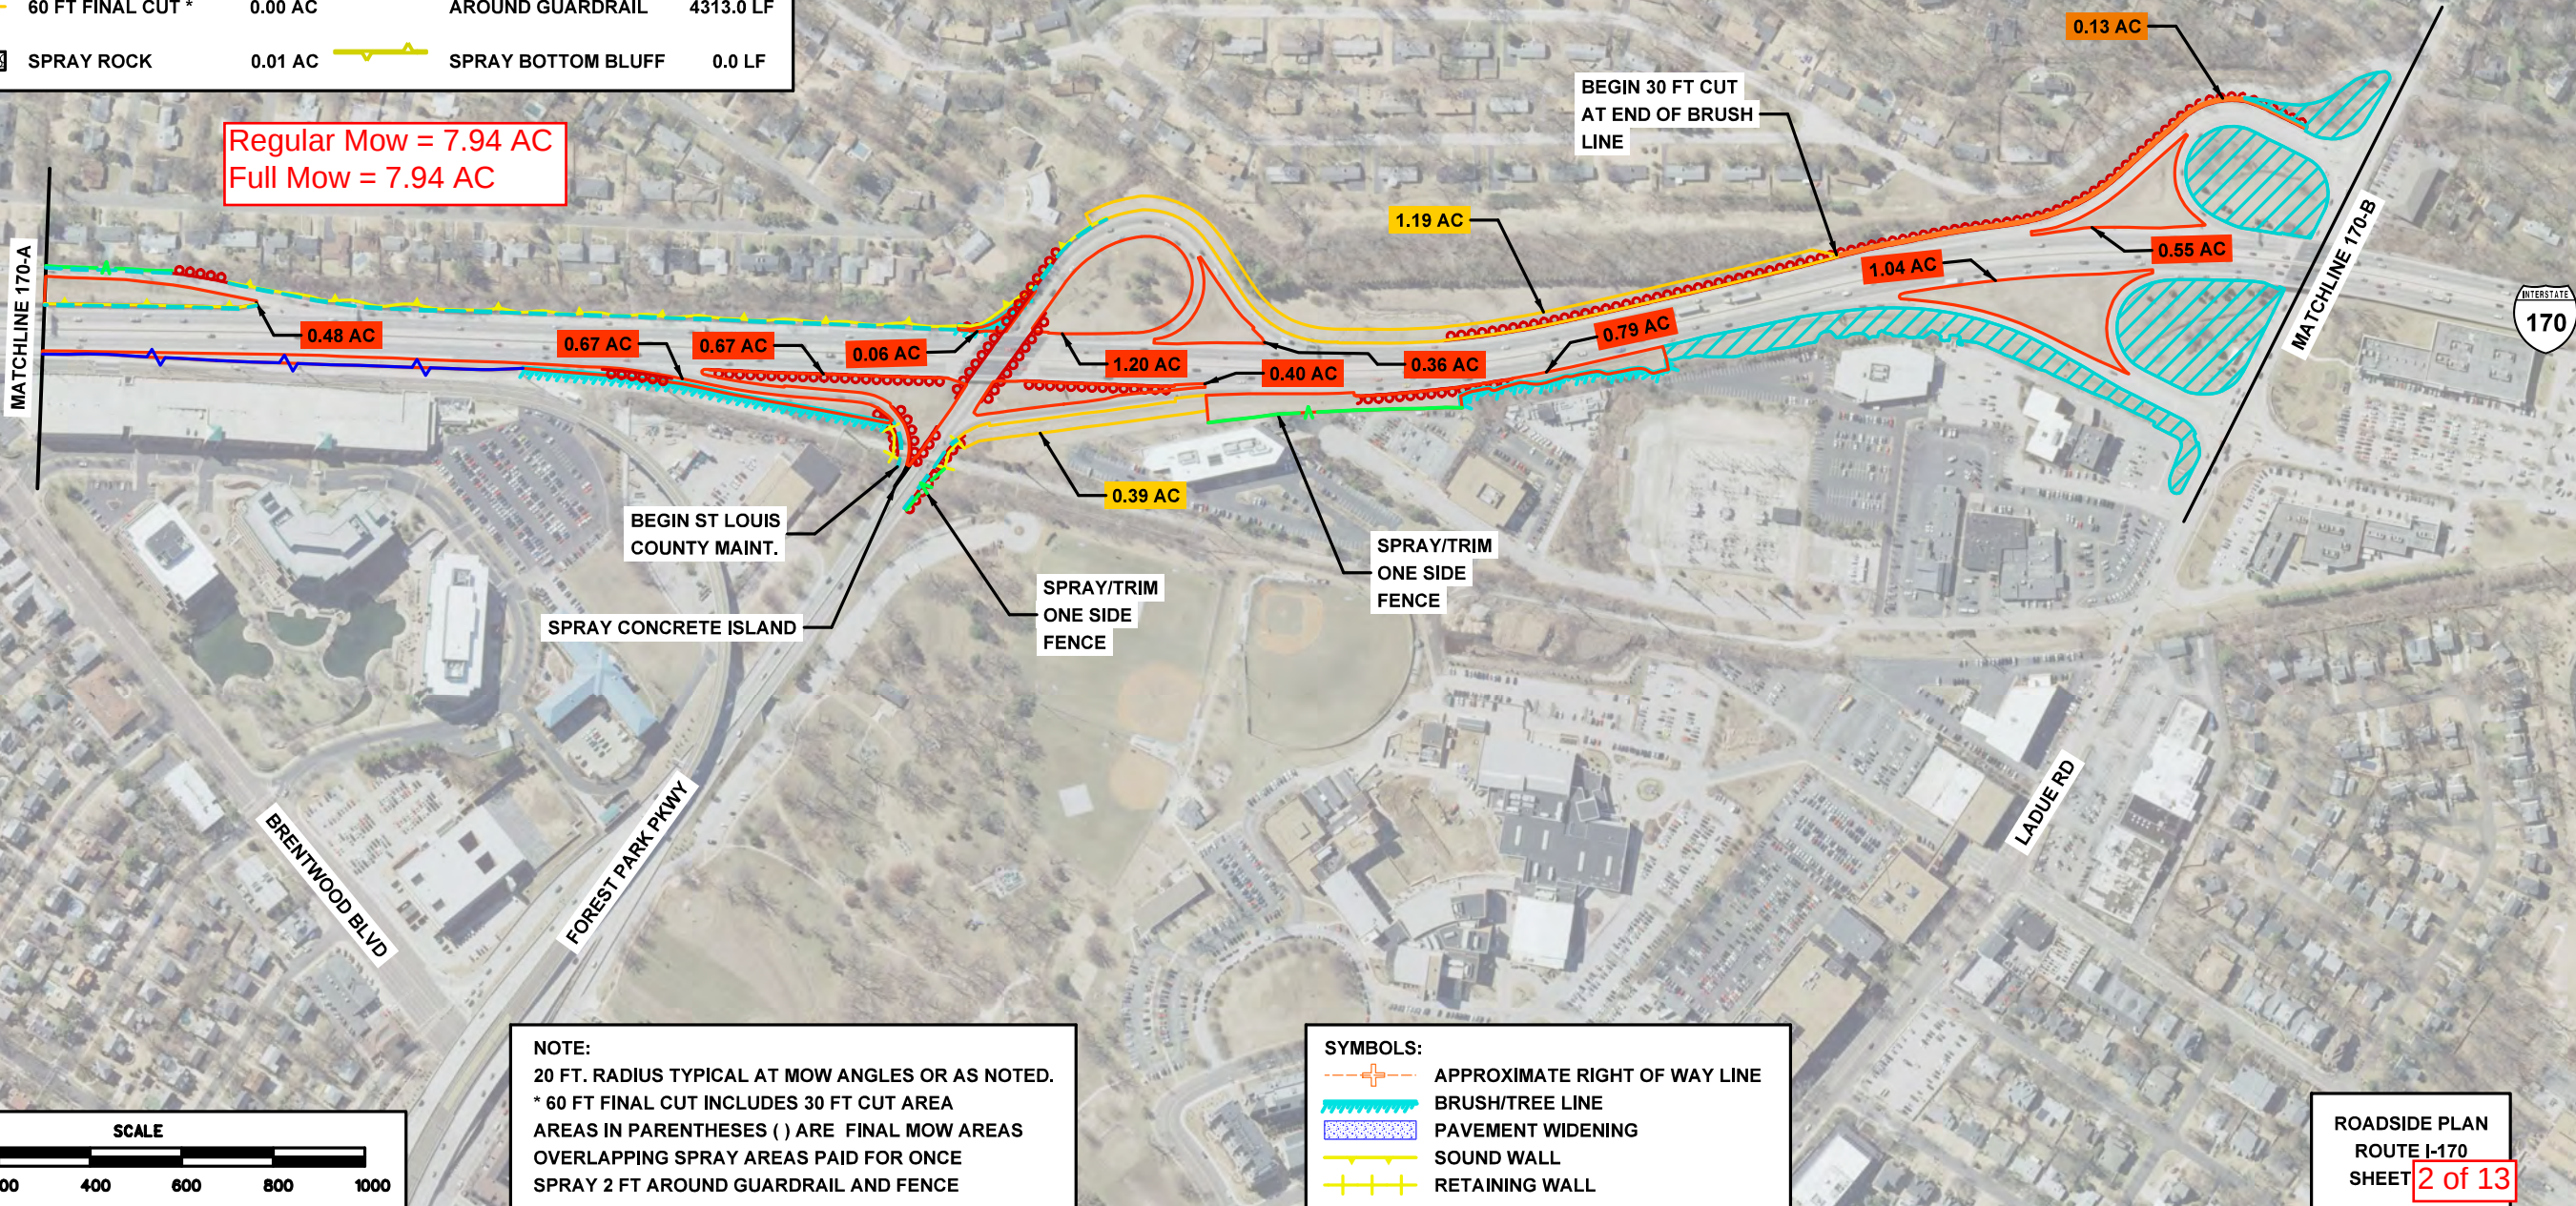



LADUE RD

MATCHLINE 170-B

TRAFFIC BARRIER

SPRAY/TRIM
BOTH SIDES
OF FENCE

SPRAY/TRIM
ONE SIDE
OF FENCE


DELMAR BLVD

MATCHLINE 170-C

INTERSTATE
170

Regular Mow = 3.06 AC
Full Mow = 3.06 AC

LEGEND			
SYMBOL	TOTAL	SYMBOL	TOTAL
5 FT CUT	0.06 AC	SPRAY ALL TO BOTTOM BLUFF	0.00 AC
10 FT CUT	0.00 AC	SPRAY ALL TO WALL OR FENCE	0.02 AC
15 FT CUT	0.00 AC	SPRAY OR TRIM FRONT OF WALL	880.3 LF
30 FT CUT (0.00 AC)	0.00 AC	SPRAY OR TRIM AROUND FENCE	1027.5 LF
CUT ALL (2.98 AC)	2.98 AC	SPRAY OR TRIM AROUND GUARDRAIL	1325.0 LF
CUT BY OTHERS	1.23 AC	SPRAY BOTTOM BLUFF	0.0 LF
60 FT FINAL CUT *	0.00 AC		
SPRAY ROCK	0.02 AC		

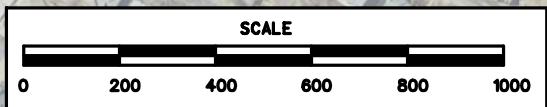


NOTE:
20 FT. RADIUS TYPICAL AT MOW ANGLES OR AS NOTED.
* 60 FT FINAL CUT INCLUDES 30 FT CUT AREA
AREAS IN PARENTHESES () ARE FINAL MOW AREAS
OVERLAPPING SPRAY AREAS PAID FOR ONCE
SPRAY 2 FT AROUND GUARDRAIL AND FENCE

SYMBOLS:	
	APPROXIMATE RIGHT OF WAY LINE
	BRUSH/TREE LINE
	PAVEMENT WIDENING
	SOUND WALL
	RETAINING WALL

ROADSIDE PLAN
ROUTE I-170
SHEET **3 of 13**

LEGEND			
SYMBOL		TOTAL	
	5 FT CUT	0.11 AC	
	10 FT CUT	0.00 AC	
	15 FT CUT	0.00 AC	
	30 FT CUT (1.98 AC)	1.98 AC	
	CUT ALL (6.43 AC)	6.43 AC	
	CUT BY OTHERS	0.17 AC	
	60 FT FINAL CUT *	0.00 AC	
	SPRAY ROCK	0.17 AC	
	SPRAY ALL TO BOTTOM BLUFF	0.00 AC	
	SPRAY ALL TO WALL OR FENCE	0.00 AC	
	SPRAY OR TRIM FRONT OF WALL	1619.7 LF	
	SPRAY OR TRIM AROUND FENCE	3485.1 LF	
	SPRAY OR TRIM AROUND GUARDRAIL	4443.5 LF	
	SPRAY BOTTOM BLUFF	0.0 LF	

Regular Mow = 8.69 AC
Full Mow = 8.69 AC

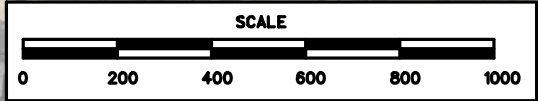

NOTE:
20 FT. RADIUS TYPICAL AT MOW ANGLES OR AS NOTED.
* 60 FT FINAL CUT INCLUDES 30 FT CUT AREA
AREAS IN PARENTHESES () ARE FINAL MOW AREAS
OVERLAPPING SPRAY AREAS PAID FOR ONCE
SPRAY 2 FT AROUND GUARDRAIL AND FENCE

SYMBOLS:	
	APPROXIMATE RIGHT OF WAY LINE
	BRUSH/TREE LINE
	PAVEMENT WIDENING
	SOUND WALL
	RETAINING WALL

ROADSIDE PLAN
ROUTE I-170
SHEET 4 of 13



RIVER DES PERES

WOODSON RD

MATCHLINE 170-D

TRAFFIC BARRIER


OLIVE BLVD

PAGE AVE

INTERSTATE
170

Regular Mow = 5.04 AC
Full Mow = 5.04 AC

MOWING LIMIT

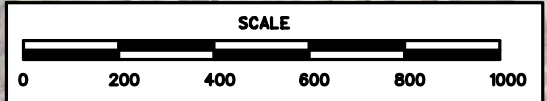


NOTE:
20 FT. RADIUS TYPICAL AT MOW ANGLES OR AS NOTED.
* 60 FT FINAL CUT INCLUDES 30 FT CUT AREA
AREAS IN PARENTHESES () ARE FINAL MOW AREAS
OVERLAPPING SPRAY AREAS PAID FOR ONCE
SPRAY 2 FT AROUND GUARDRAIL AND FENCE

- SYMBOLS:
- +--- APPROXIMATE RIGHT OF WAY LINE
 - +--- BRUSH/TREE LINE
 - +--- PAVEMENT WIDENING
 - +--- SOUND WALL
 - +--- RETAINING WALL

LEGEND			
SYMBOL		TOTAL	
	5 FT CUT	0.49 AC	
	10 FT CUT	0.00 AC	
	15 FT CUT	0.00 AC	
	30 FT CUT (0.22 AC)	0.22 AC	
	CUT ALL (4.32 AC)	4.32 AC	
	CUT BY OTHERS	0.06 AC	
	60 FT FINAL CUT *	0.00 AC	
	SPRAY ROCK	0.01 AC	
	SPRAY ALL TO BOTTOM BLUFF	0.00 AC	
	SPRAY ALL TO WALL OR FENCE	0.00 AC	
	SPRAY OR TRIM FRONT OF WALL	2401.3 LF	
	SPRAY OR TRIM AROUND FENCE	3230.0 LF	
	SPRAY OR TRIM AROUND GUARDRAIL	3952.5 LF	
	SPRAY BOTTOM BLUFF	0.0 LF	

ROADSIDE PLAN
ROUTE I-170
SHEET 5 of 13

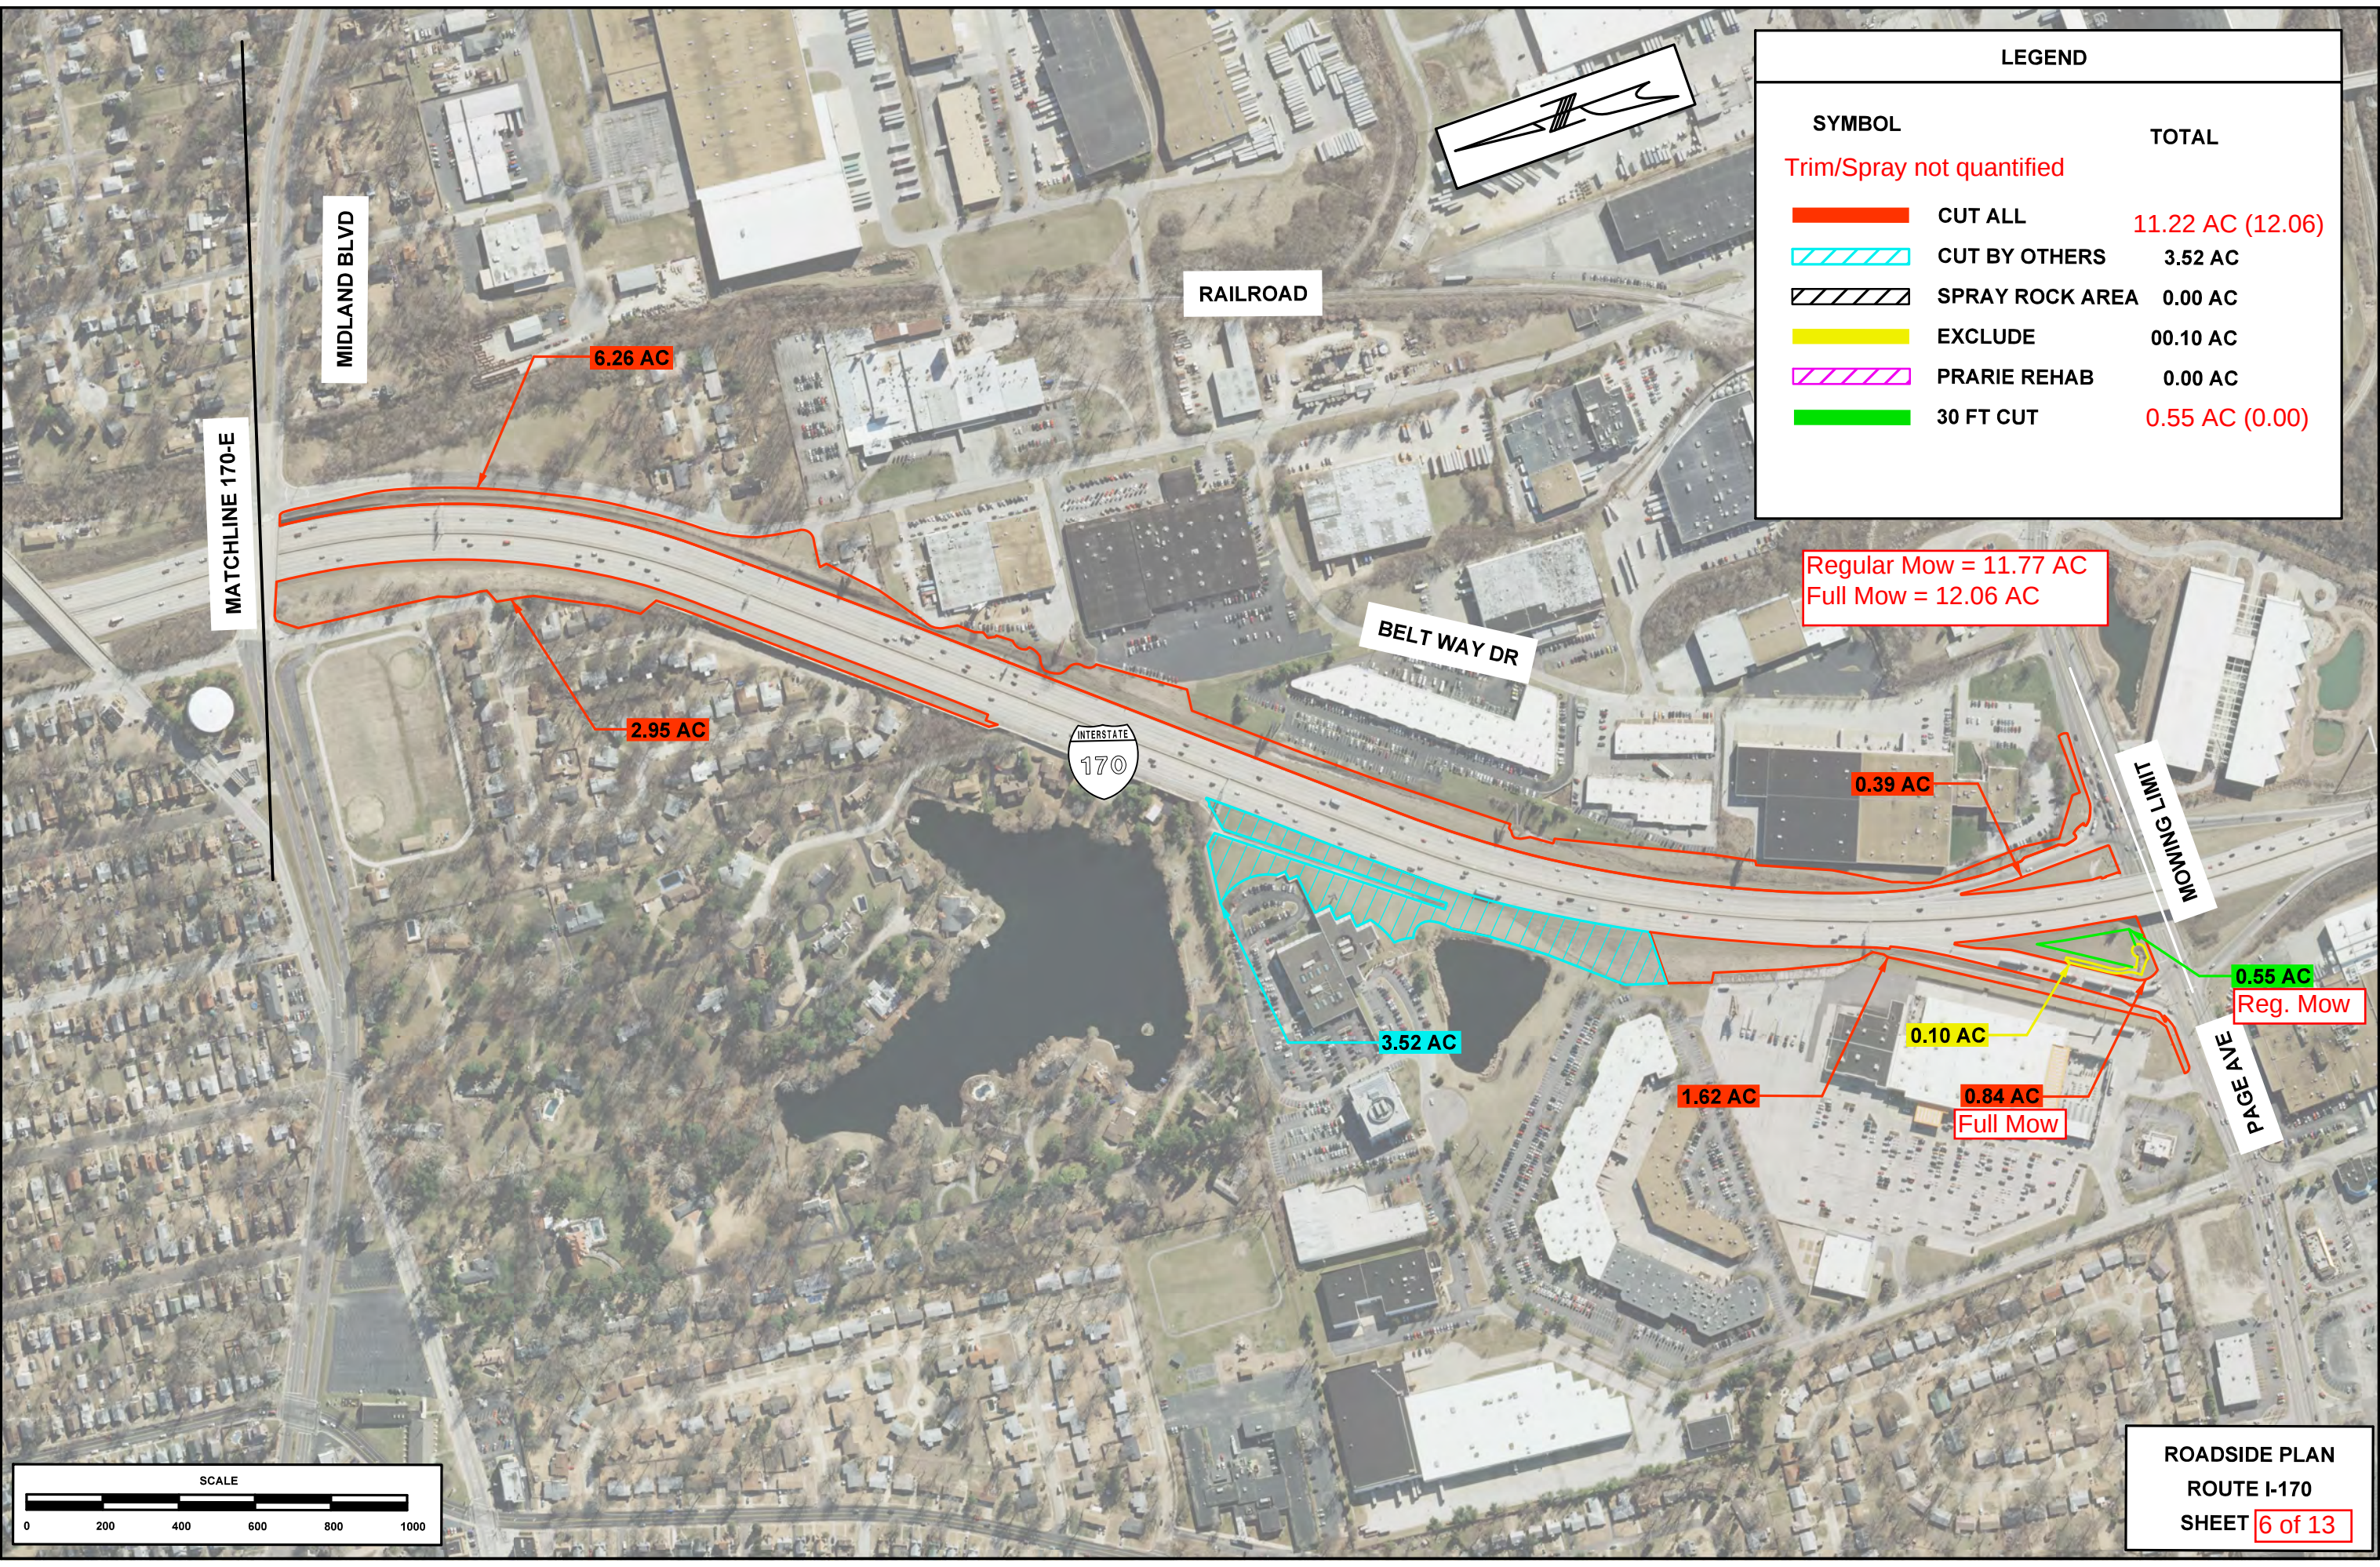


LEGEND

SYMBOL	TOTAL
Trim/Spray not quantified	
	CUT ALL 11.22 AC (12.06)
	CUT BY OTHERS 3.52 AC
	SPRAY ROCK AREA 00.00 AC
	EXCLUDE 00.10 AC
	PRARIE REHAB 0.00 AC
	30 FT CUT 0.55 AC (0.00)


Regular Mow = 11.77 AC
Full Mow = 12.06 AC

0.55 AC
Reg. Mow

0.84 AC
Full Mow

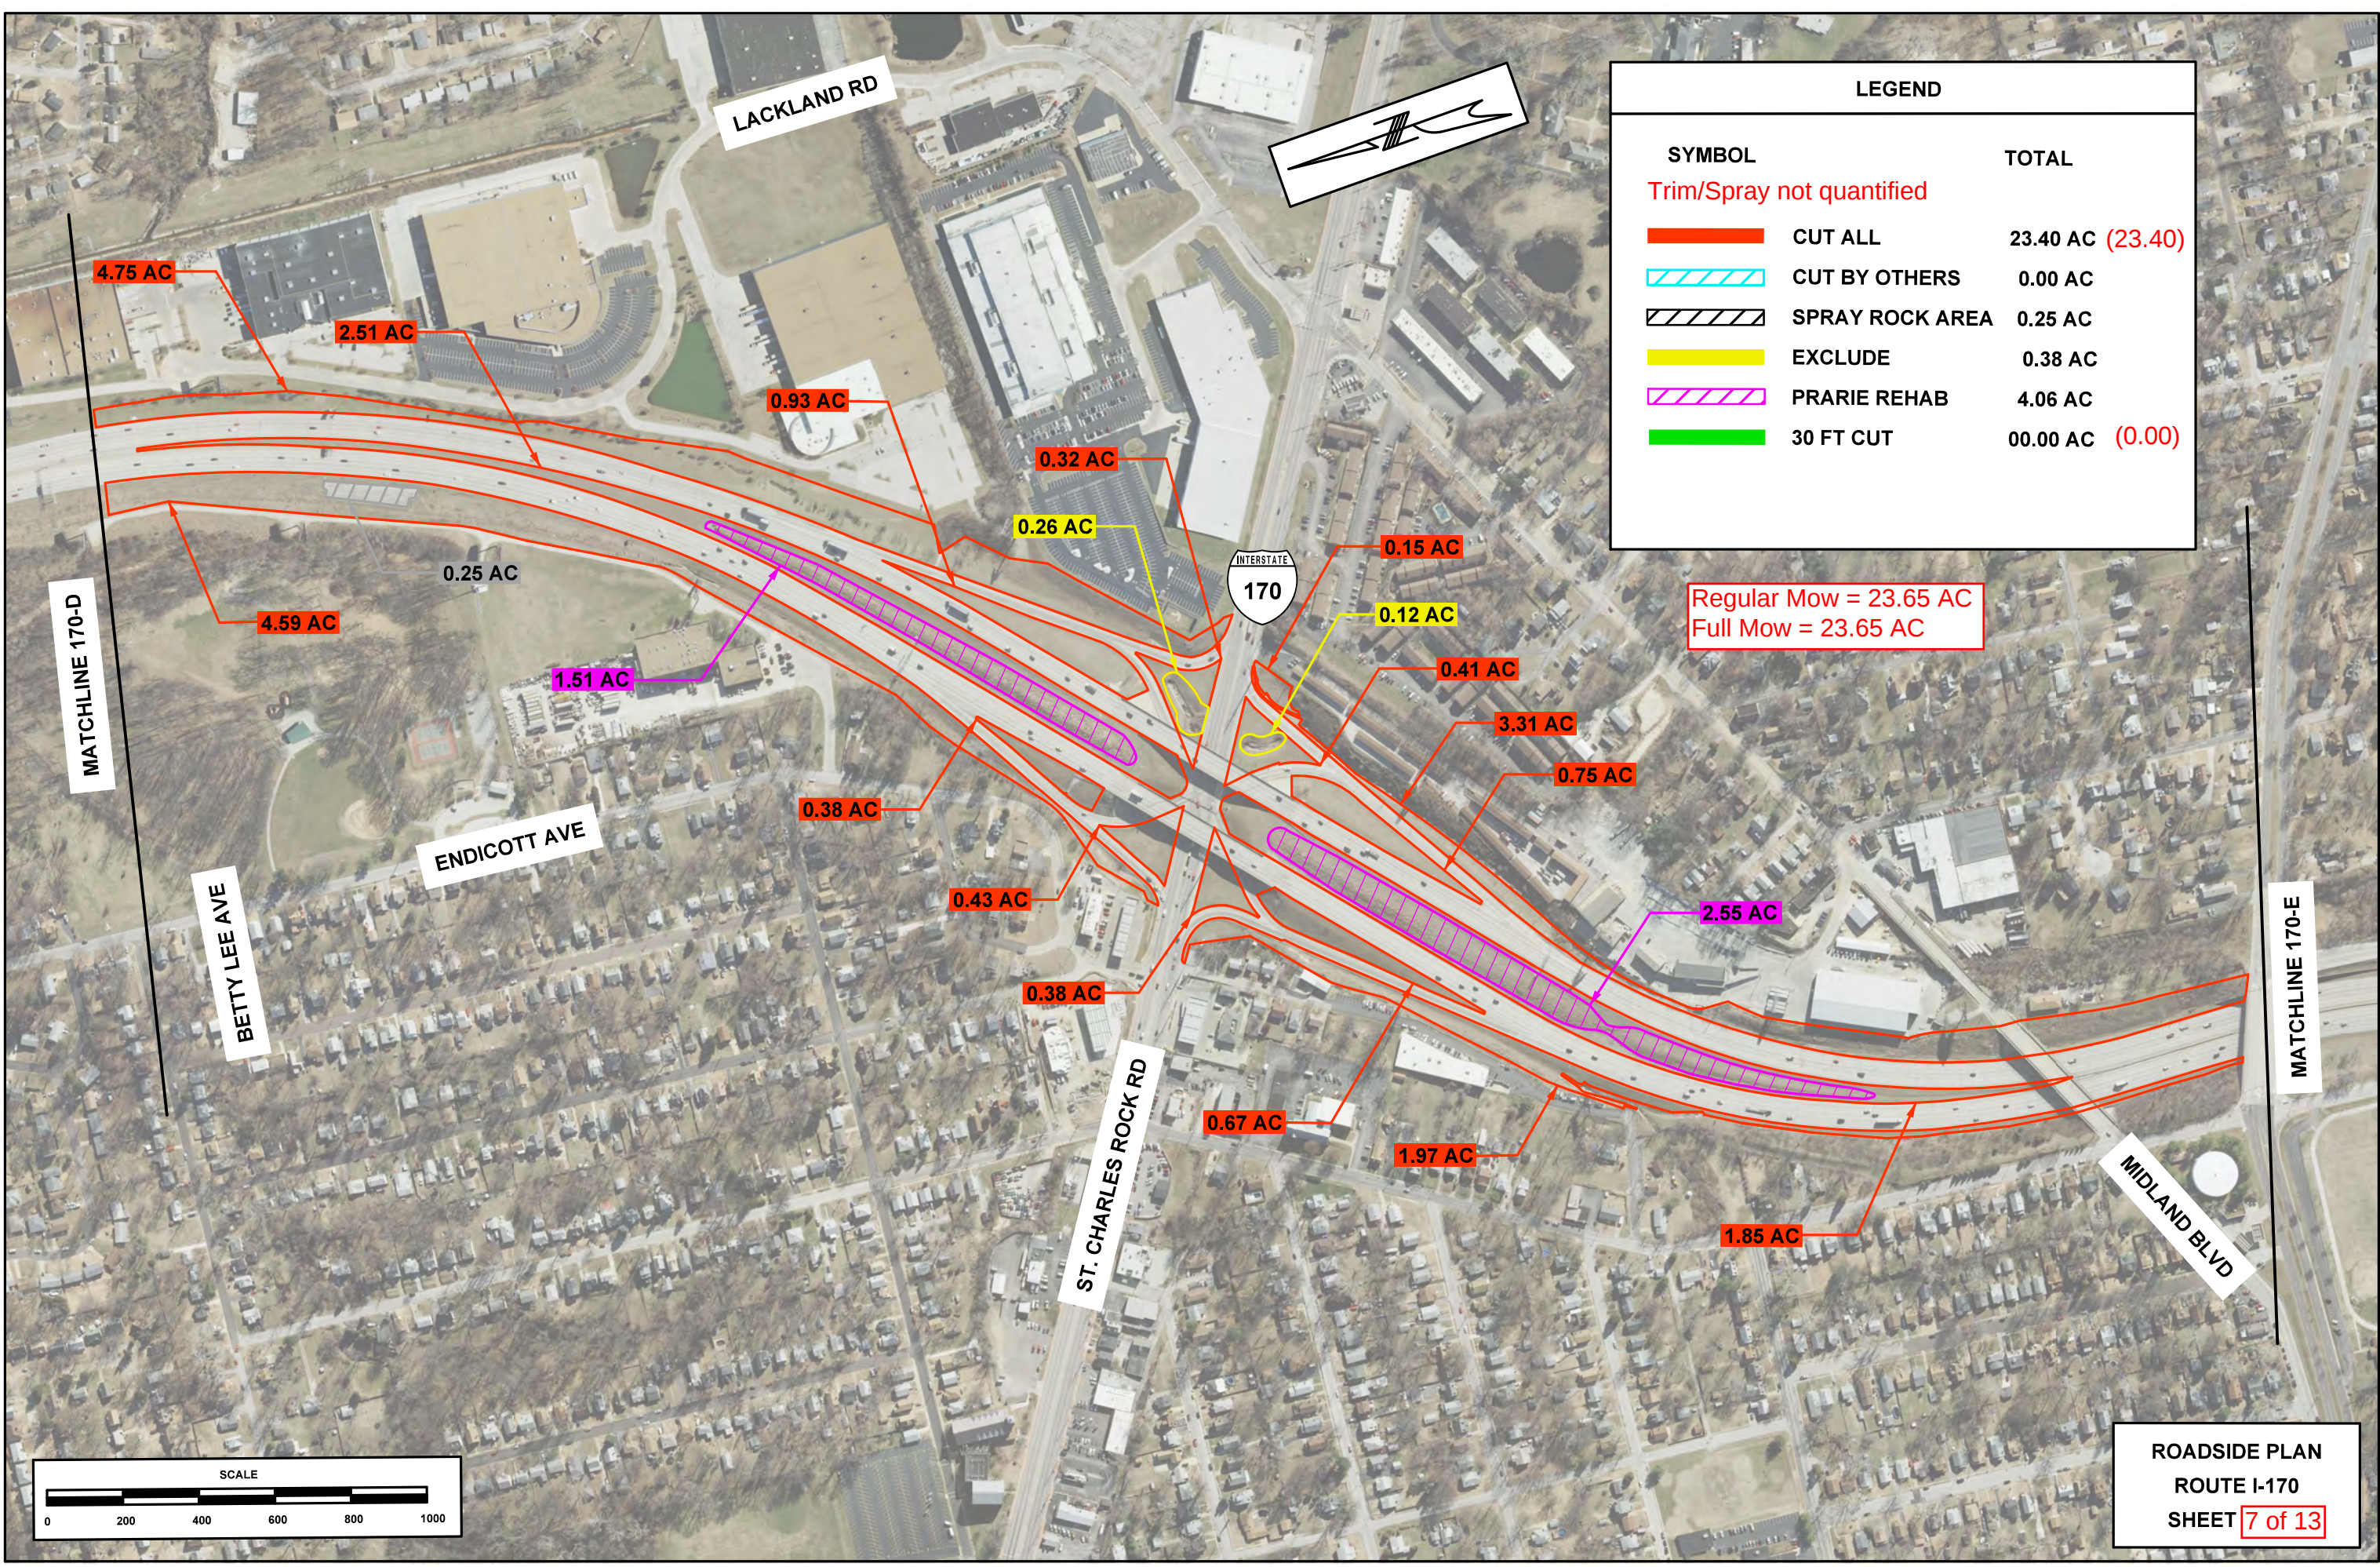

LACKLAND RD

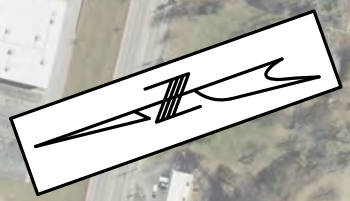

LEGEND		
SYMBOL		TOTAL
Trim/Spray not quantified		
	CUT ALL	23.40 AC (23.40)
	CUT BY OTHERS	0.00 AC
	SPRAY ROCK AREA	0.25 AC
	EXCLUDE	0.38 AC
	PRARIE REHAB	4.06 AC
	30 FT CUT	00.00 AC (0.00)

MATCHLINE 170-D


ENDICOTT AVE

BETTY LEE AVE

ST. CHARLES ROCK RD

MATCHLINE 170-E

MIDLAND BLVD

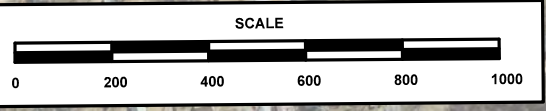

Regular Mow = 23.65 AC
Full Mow = 23.65 AC



SPRINGDALE AVE

NATURAL BRIDGE RD

RAMONA AVE

BETTY LEE AVE

MATCHLINE 170-D

MATCHLINE 170-C



3.10 AC

1.78 AC

1.15 AC

4.21 AC

Reg. Mow

Full Mow

3.24 AC

0.97 AC

Reg. Mow

1.12 AC

Reg. Mow

1.69 AC

Full Mow

0.70 AC

0.91 AC

0.06 AC

Reg. Mow

2.35 AC

0.80 AC

0.51 AC

Regular Mow = 17.47 AC
Full Mow = 25.60 AC

6.26 AC

Full Mow

1.54 AC

Reg. Mow

0.91 AC

Reg. Mow

0.19 AC

1.72 AC

Full Mow

2.04 AC

LEGEND

SYMBOL

TOTAL

Trim/spray not quantified



CUT ALL

11.72 AC (25.60)



CUT BY OTHERS

1.42 AC



SPRAY ROCK AREA

0.00 AC



EXCLUDE

2.48 AC



PRARIE REHAB

0.00 AC



30 FT CUT

5.75 AC (0.00)

SCALE



LEGEND

SYMBOL

TOTAL

Trim/spray not quantified

	CUT ALL	31.84 AC (86.41)
	CUT BY OTHERS	0.00 AC
	SPRAY ROCK AREA	0.00 AC
	EXCLUDE	00.00 AC
	PRARIE REHAB	2.58 AC
	30 FT CUT	22.11 AC (2.62)

Regular Mow = 53.95 AC
Full Mow = 89.03 AC



MATCHLINE 170-B

SCUDDER AVE

N HANLEY RD


JAMES S MCDONNELL BLVD

INNER BELT EXPY

MATCHLINE 170-F

MATCHLINE 170-C




MATCHLINE 170-G

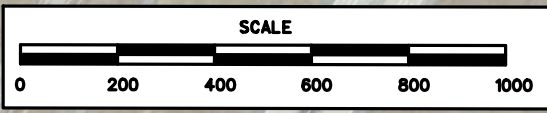


LEGEND

SYMBOL		TOTAL
Trim/spray not quantified		
	CUT ALL	3.70 AC (3.70)
	CUT BY OTHERS	0.00 AC
	SPRAY ROCK AREA	0.00 AC
	EXCLUDE	00.00 AC
	PRARIE REHAB	0.00 AC
	30 FT CUT	00.00 AC (0.00)

Regular Mow = 3.70 AC
Full Mow = 3.70 AC

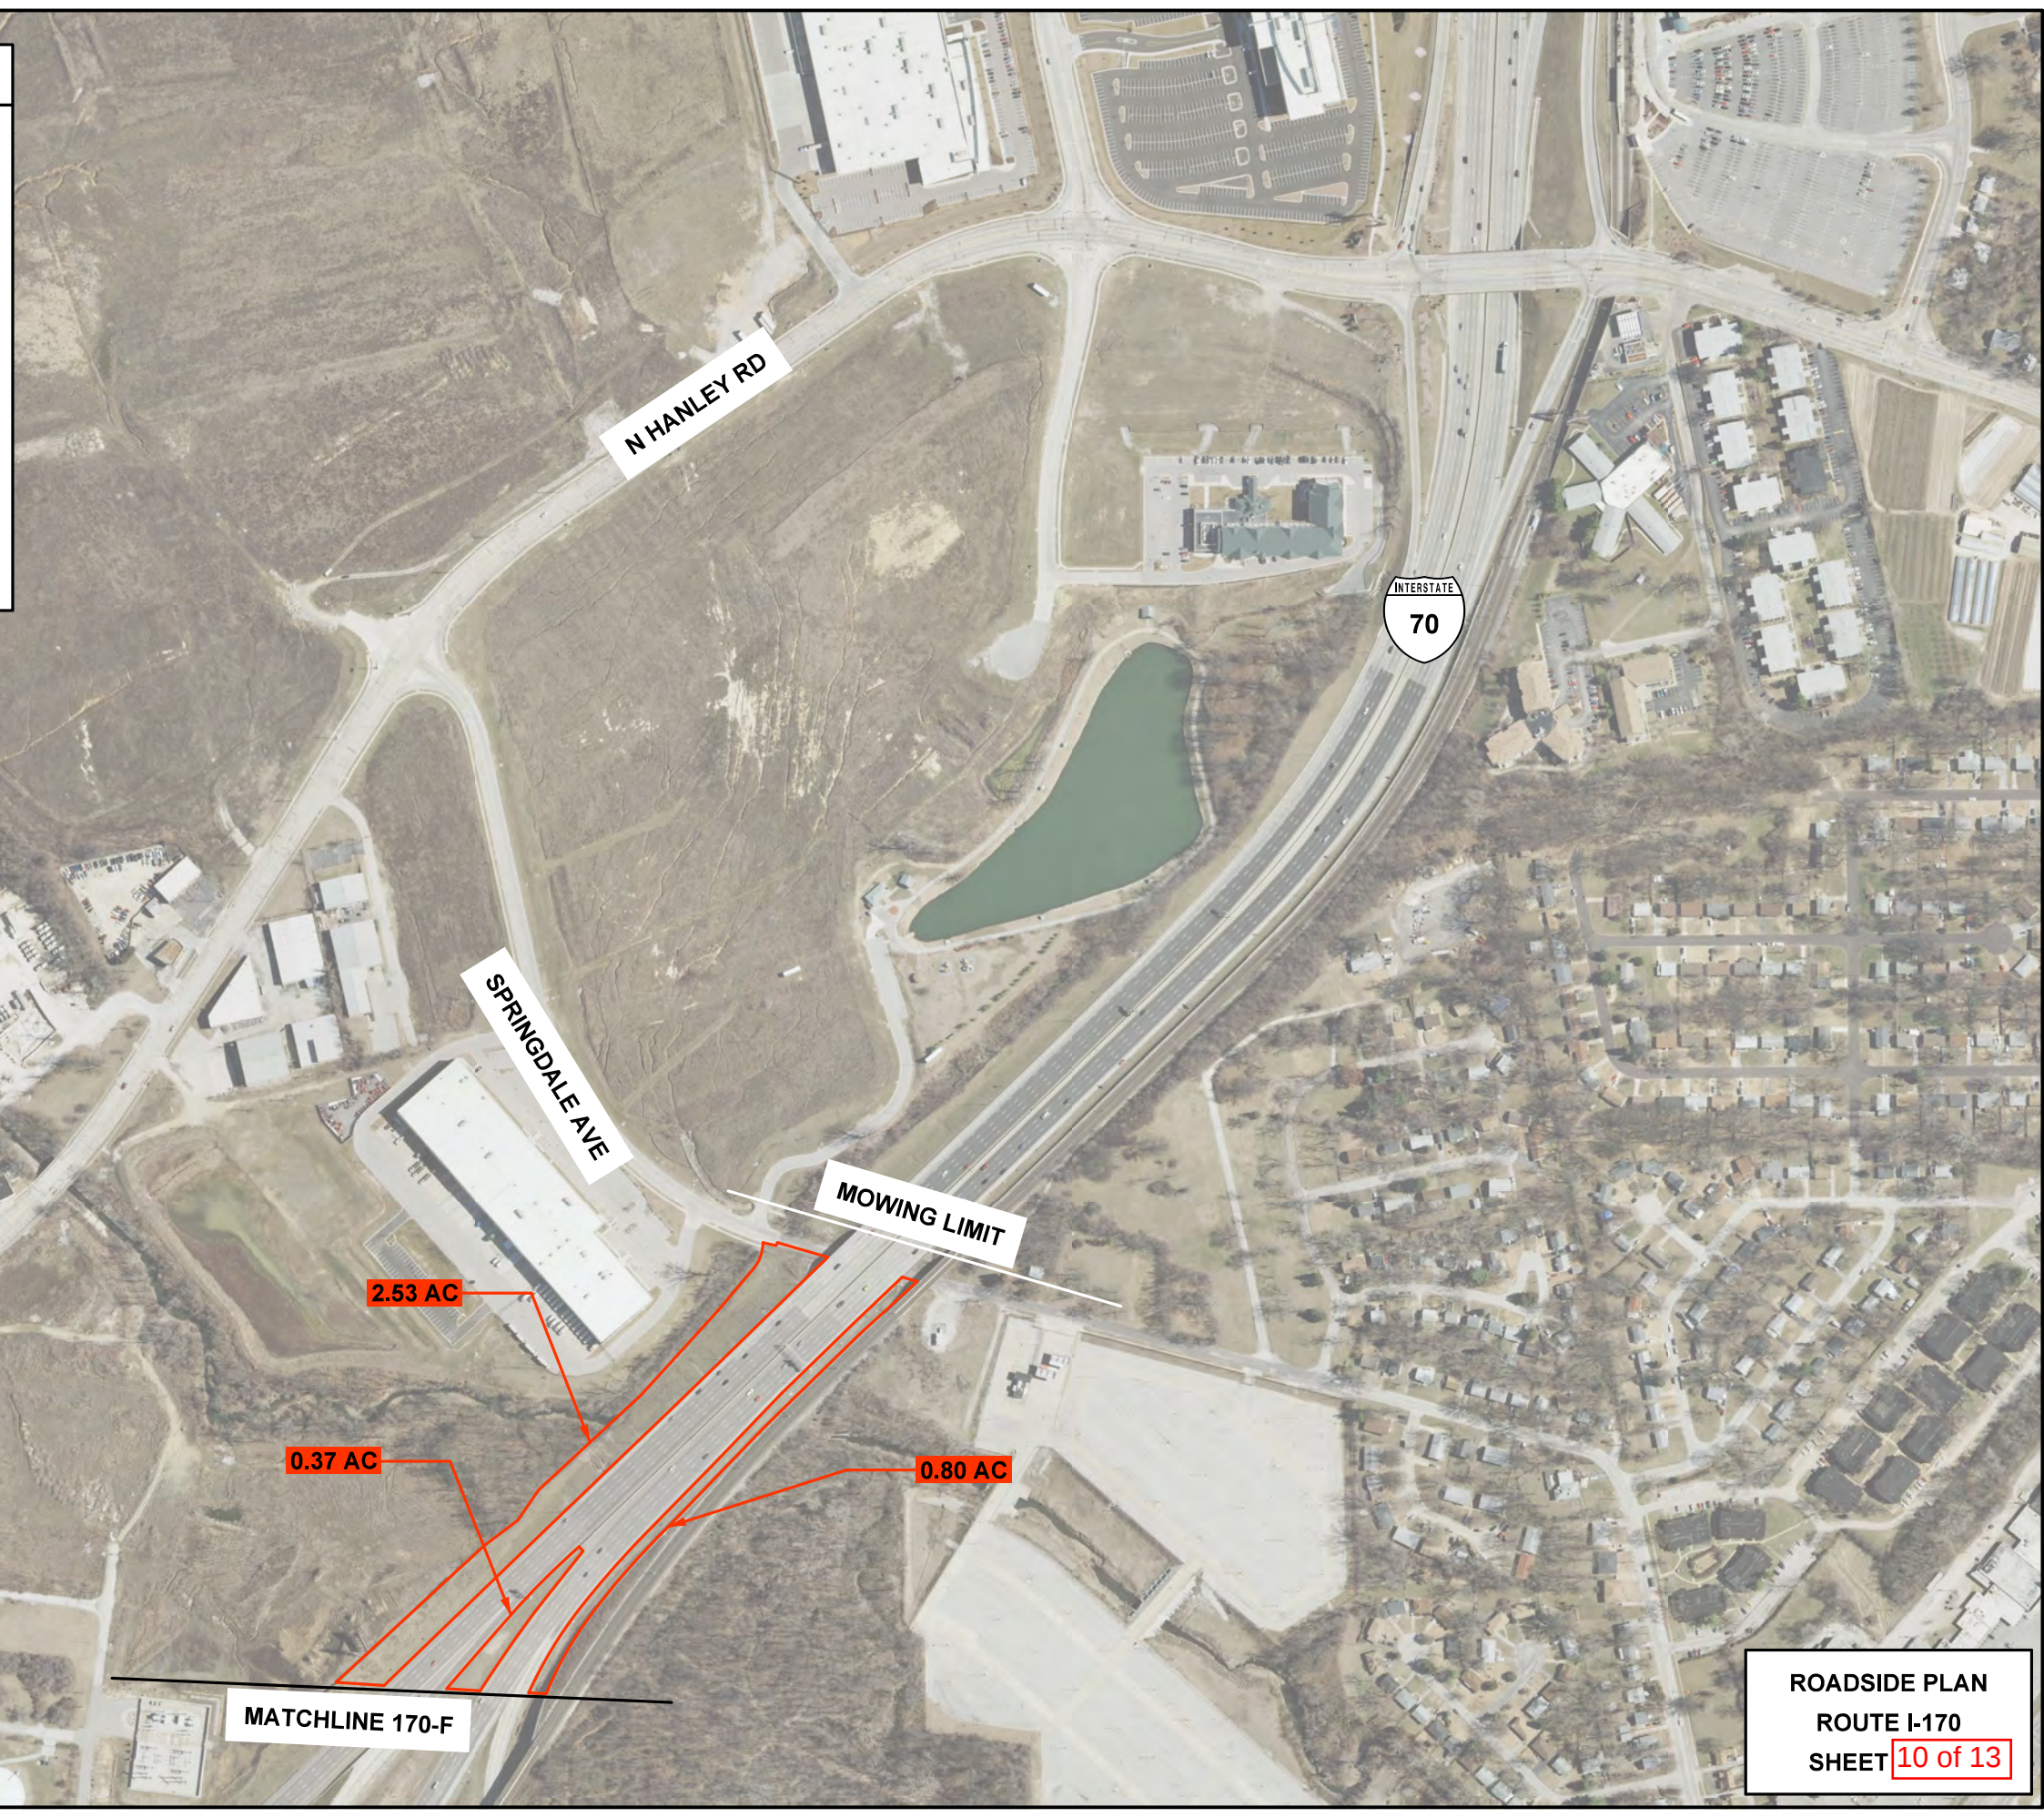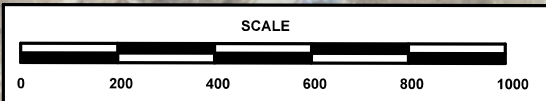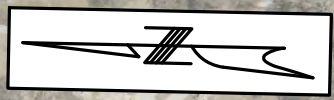

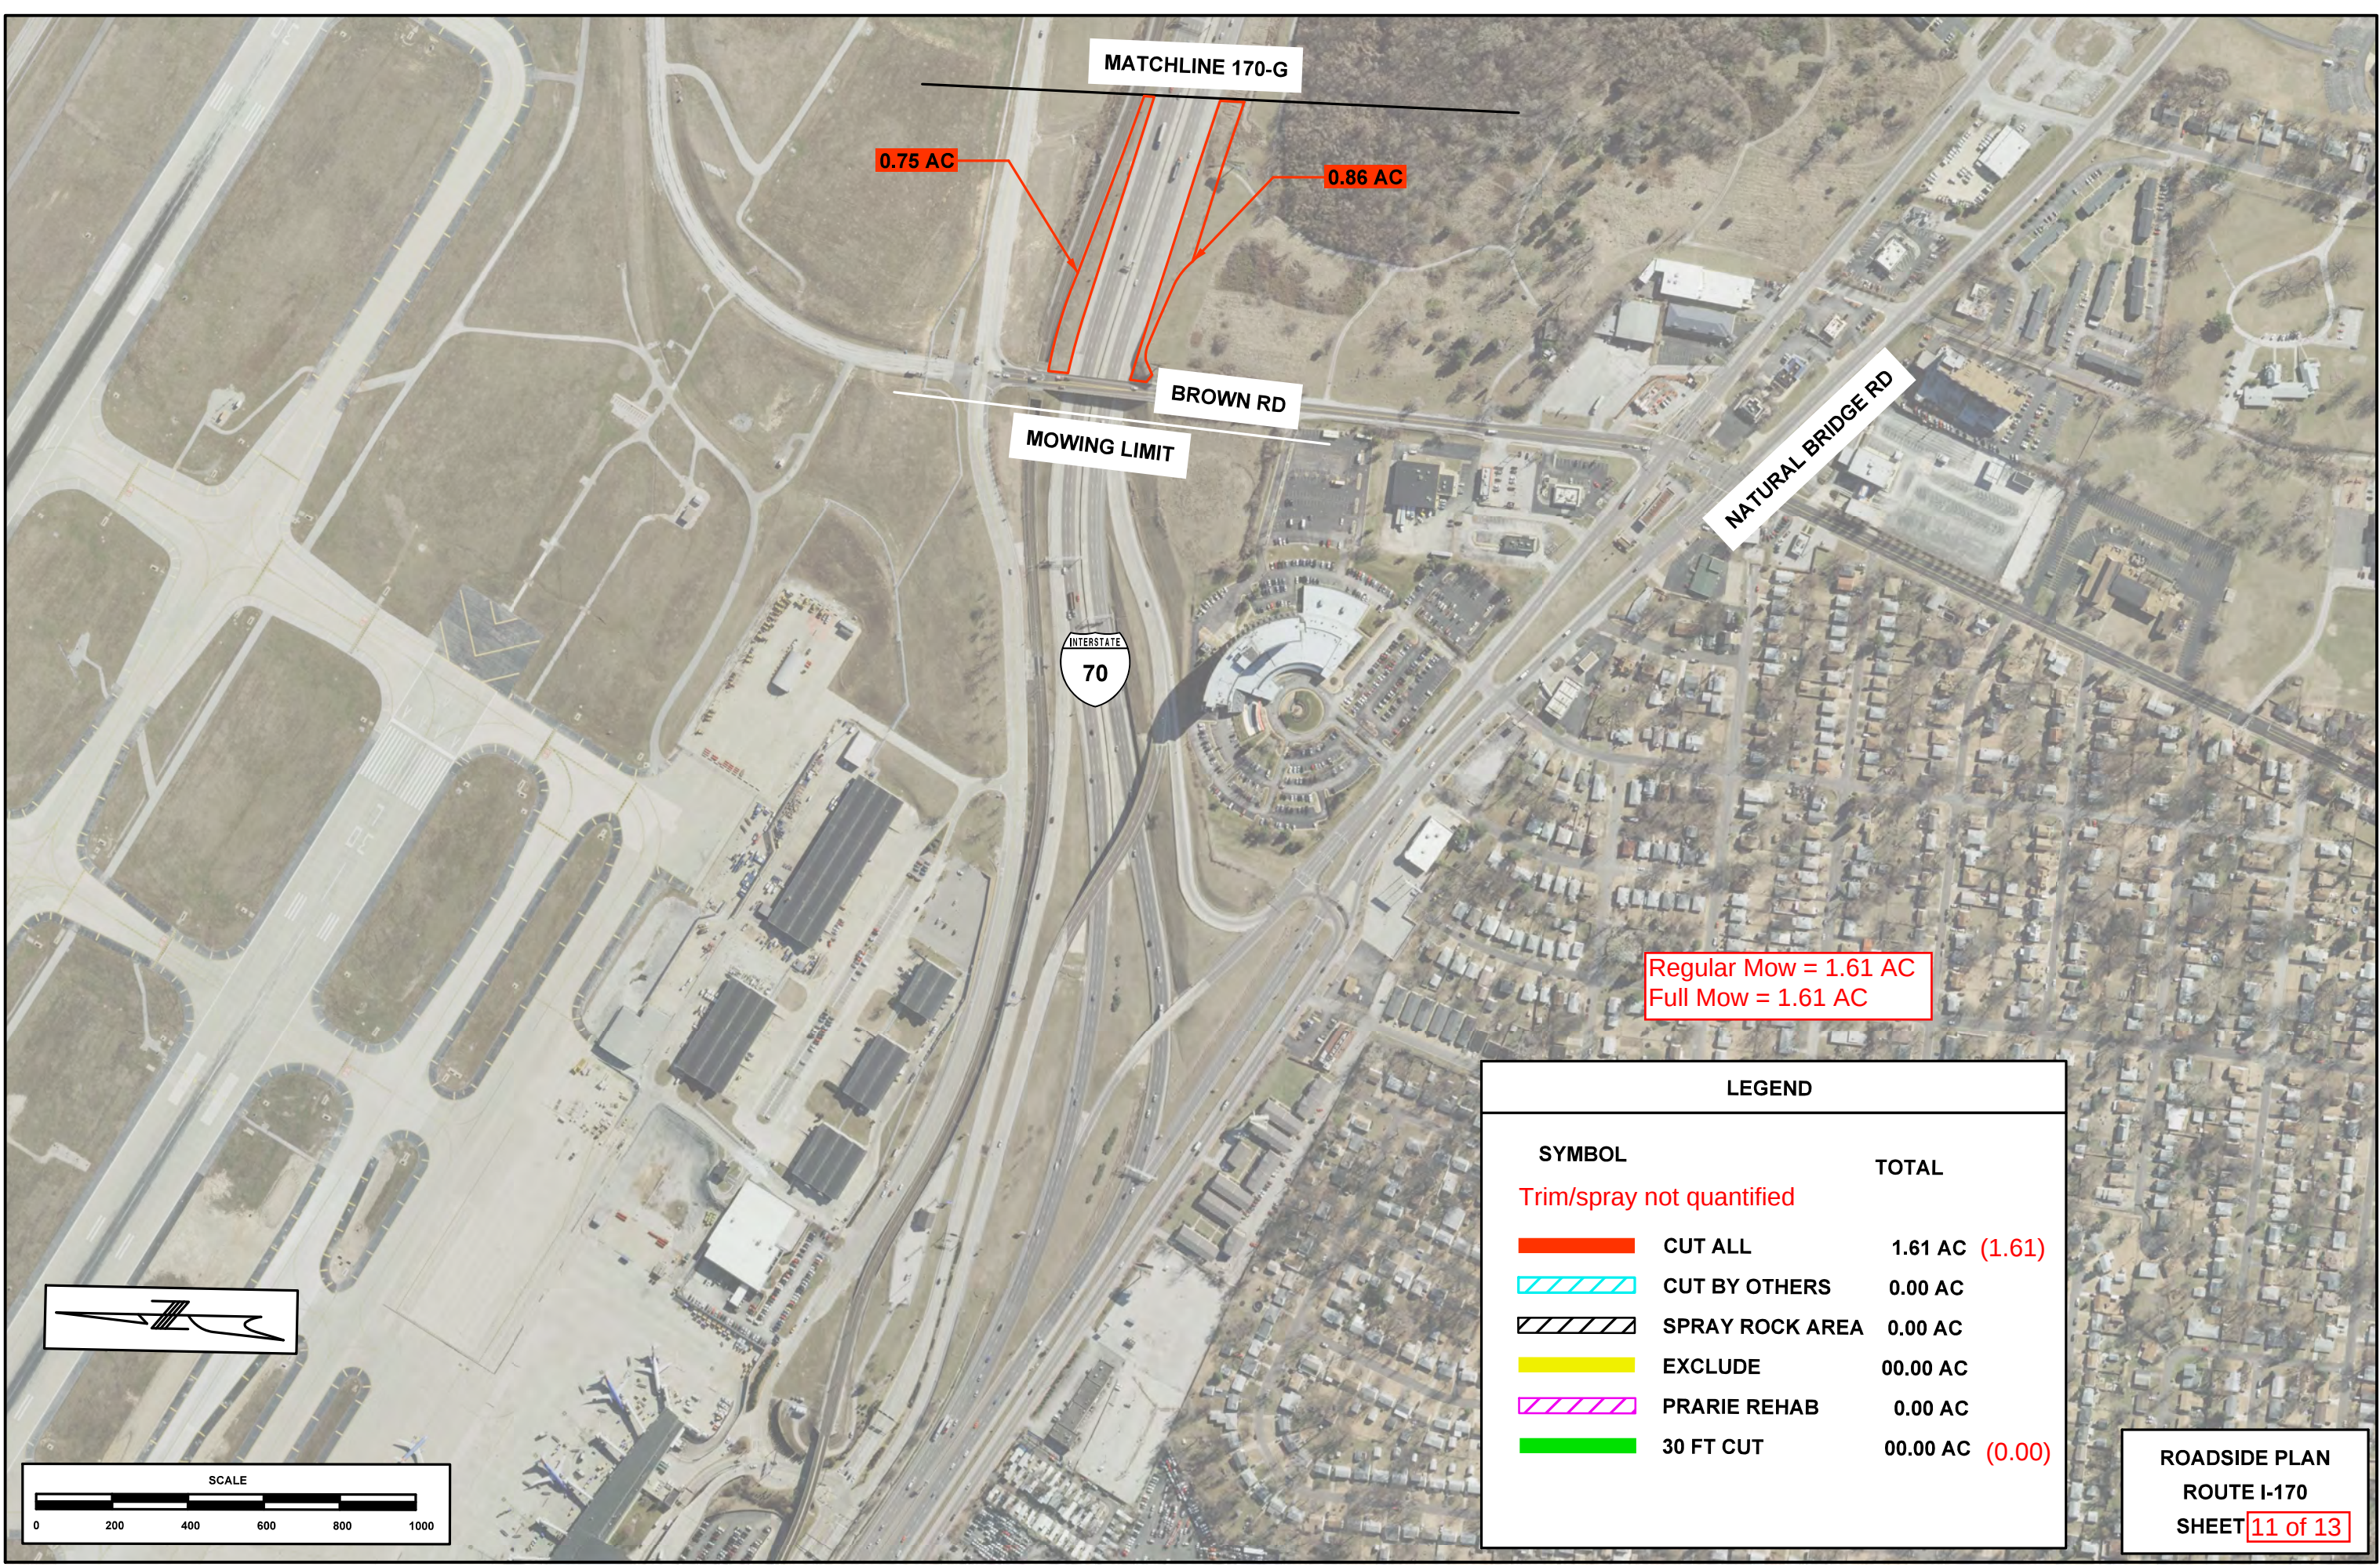

MATCHLINE 170-G

0.75 AC

0.86 AC

BROWN RD

MOWING LIMIT


INTERSTATE
70


NATURAL BRIDGE RD

Regular Mow = 1.61 AC
Full Mow = 1.61 AC

LEGEND

SYMBOL		TOTAL
Trim/spray not quantified		
	CUT ALL	1.61 AC (1.61)
	CUT BY OTHERS	0.00 AC
	SPRAY ROCK AREA	0.00 AC
	EXCLUDE	00.00 AC
	PRARIE REHAB	0.00 AC
	30 FT CUT	00.00 AC (0.00)

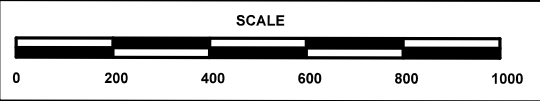

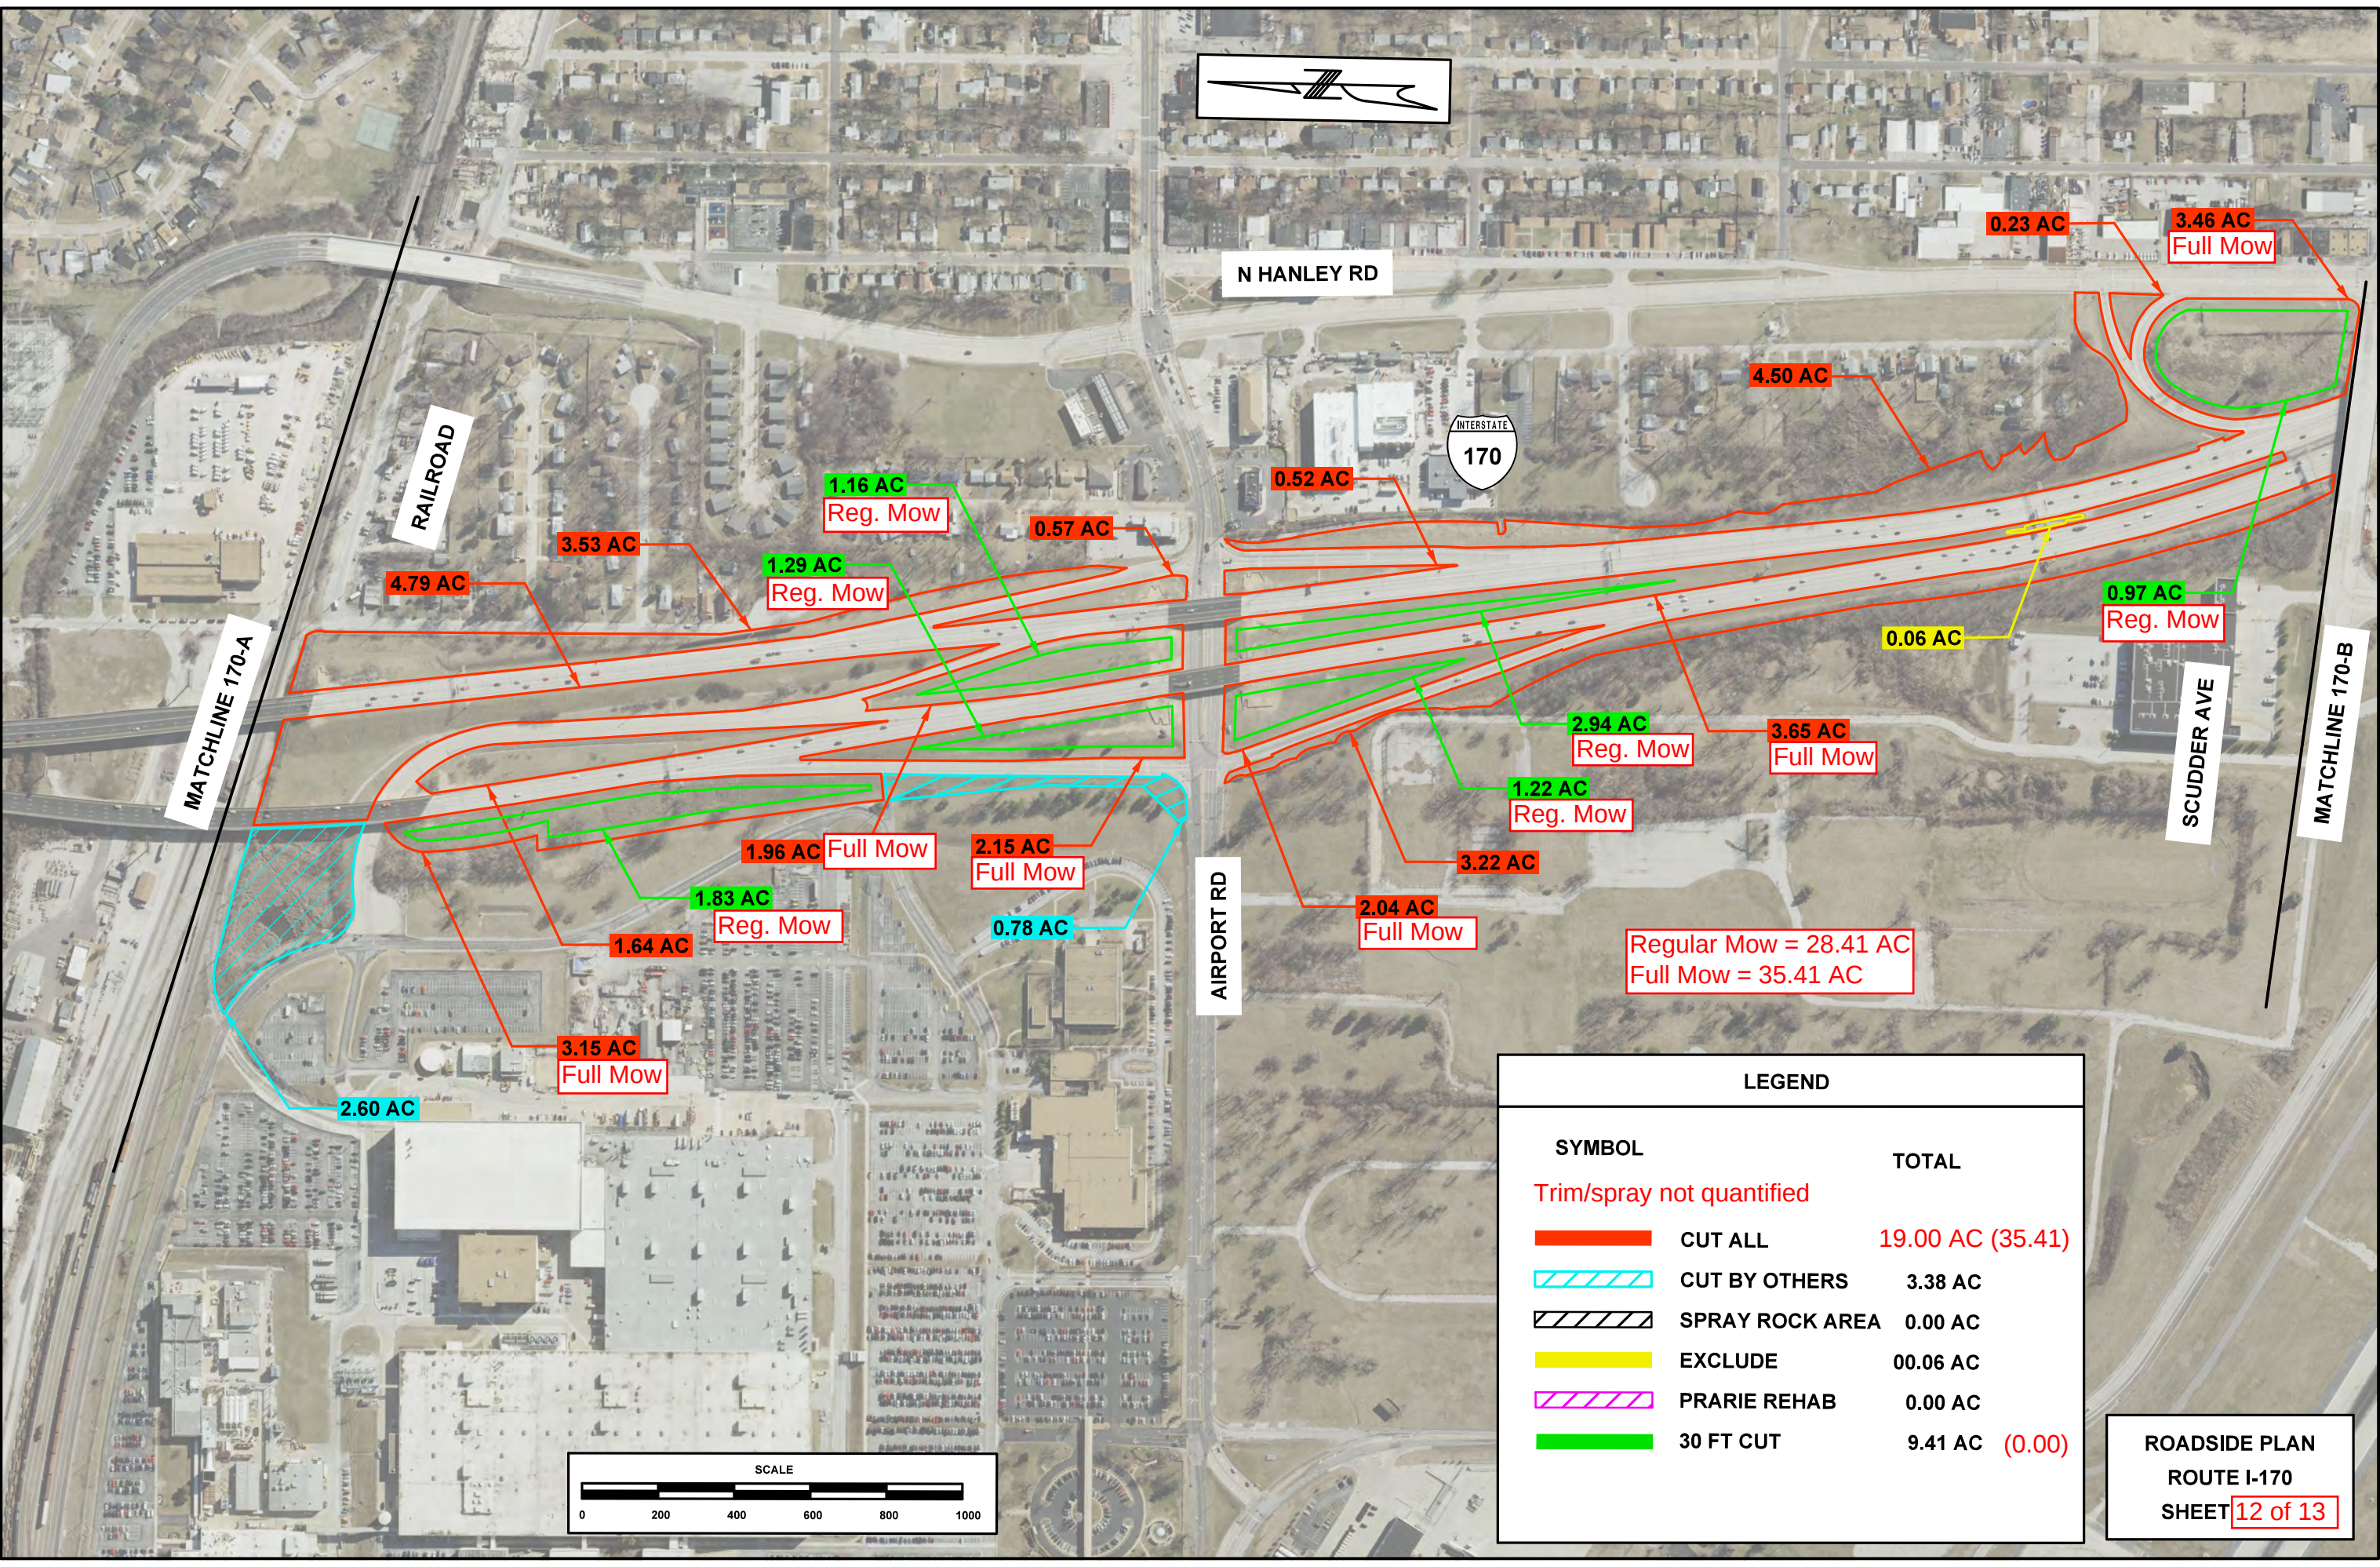

N HANLEY RD




AIRPORT RD


SCUDDER AVE

MATCHLINE 170-A

MATCHLINE 170-B

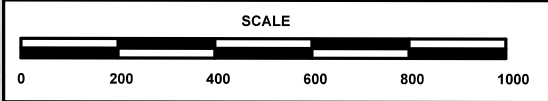

LEGEND		
SYMBOL		TOTAL
Trim/spray not quantified		
	CUT ALL	19.00 AC (35.41)
	CUT BY OTHERS	3.38 AC
	SPRAY ROCK AREA	0.00 AC
	EXCLUDE	00.06 AC
	PRARIE REHAB	0.00 AC
	30 FT CUT	9.41 AC (0.00)

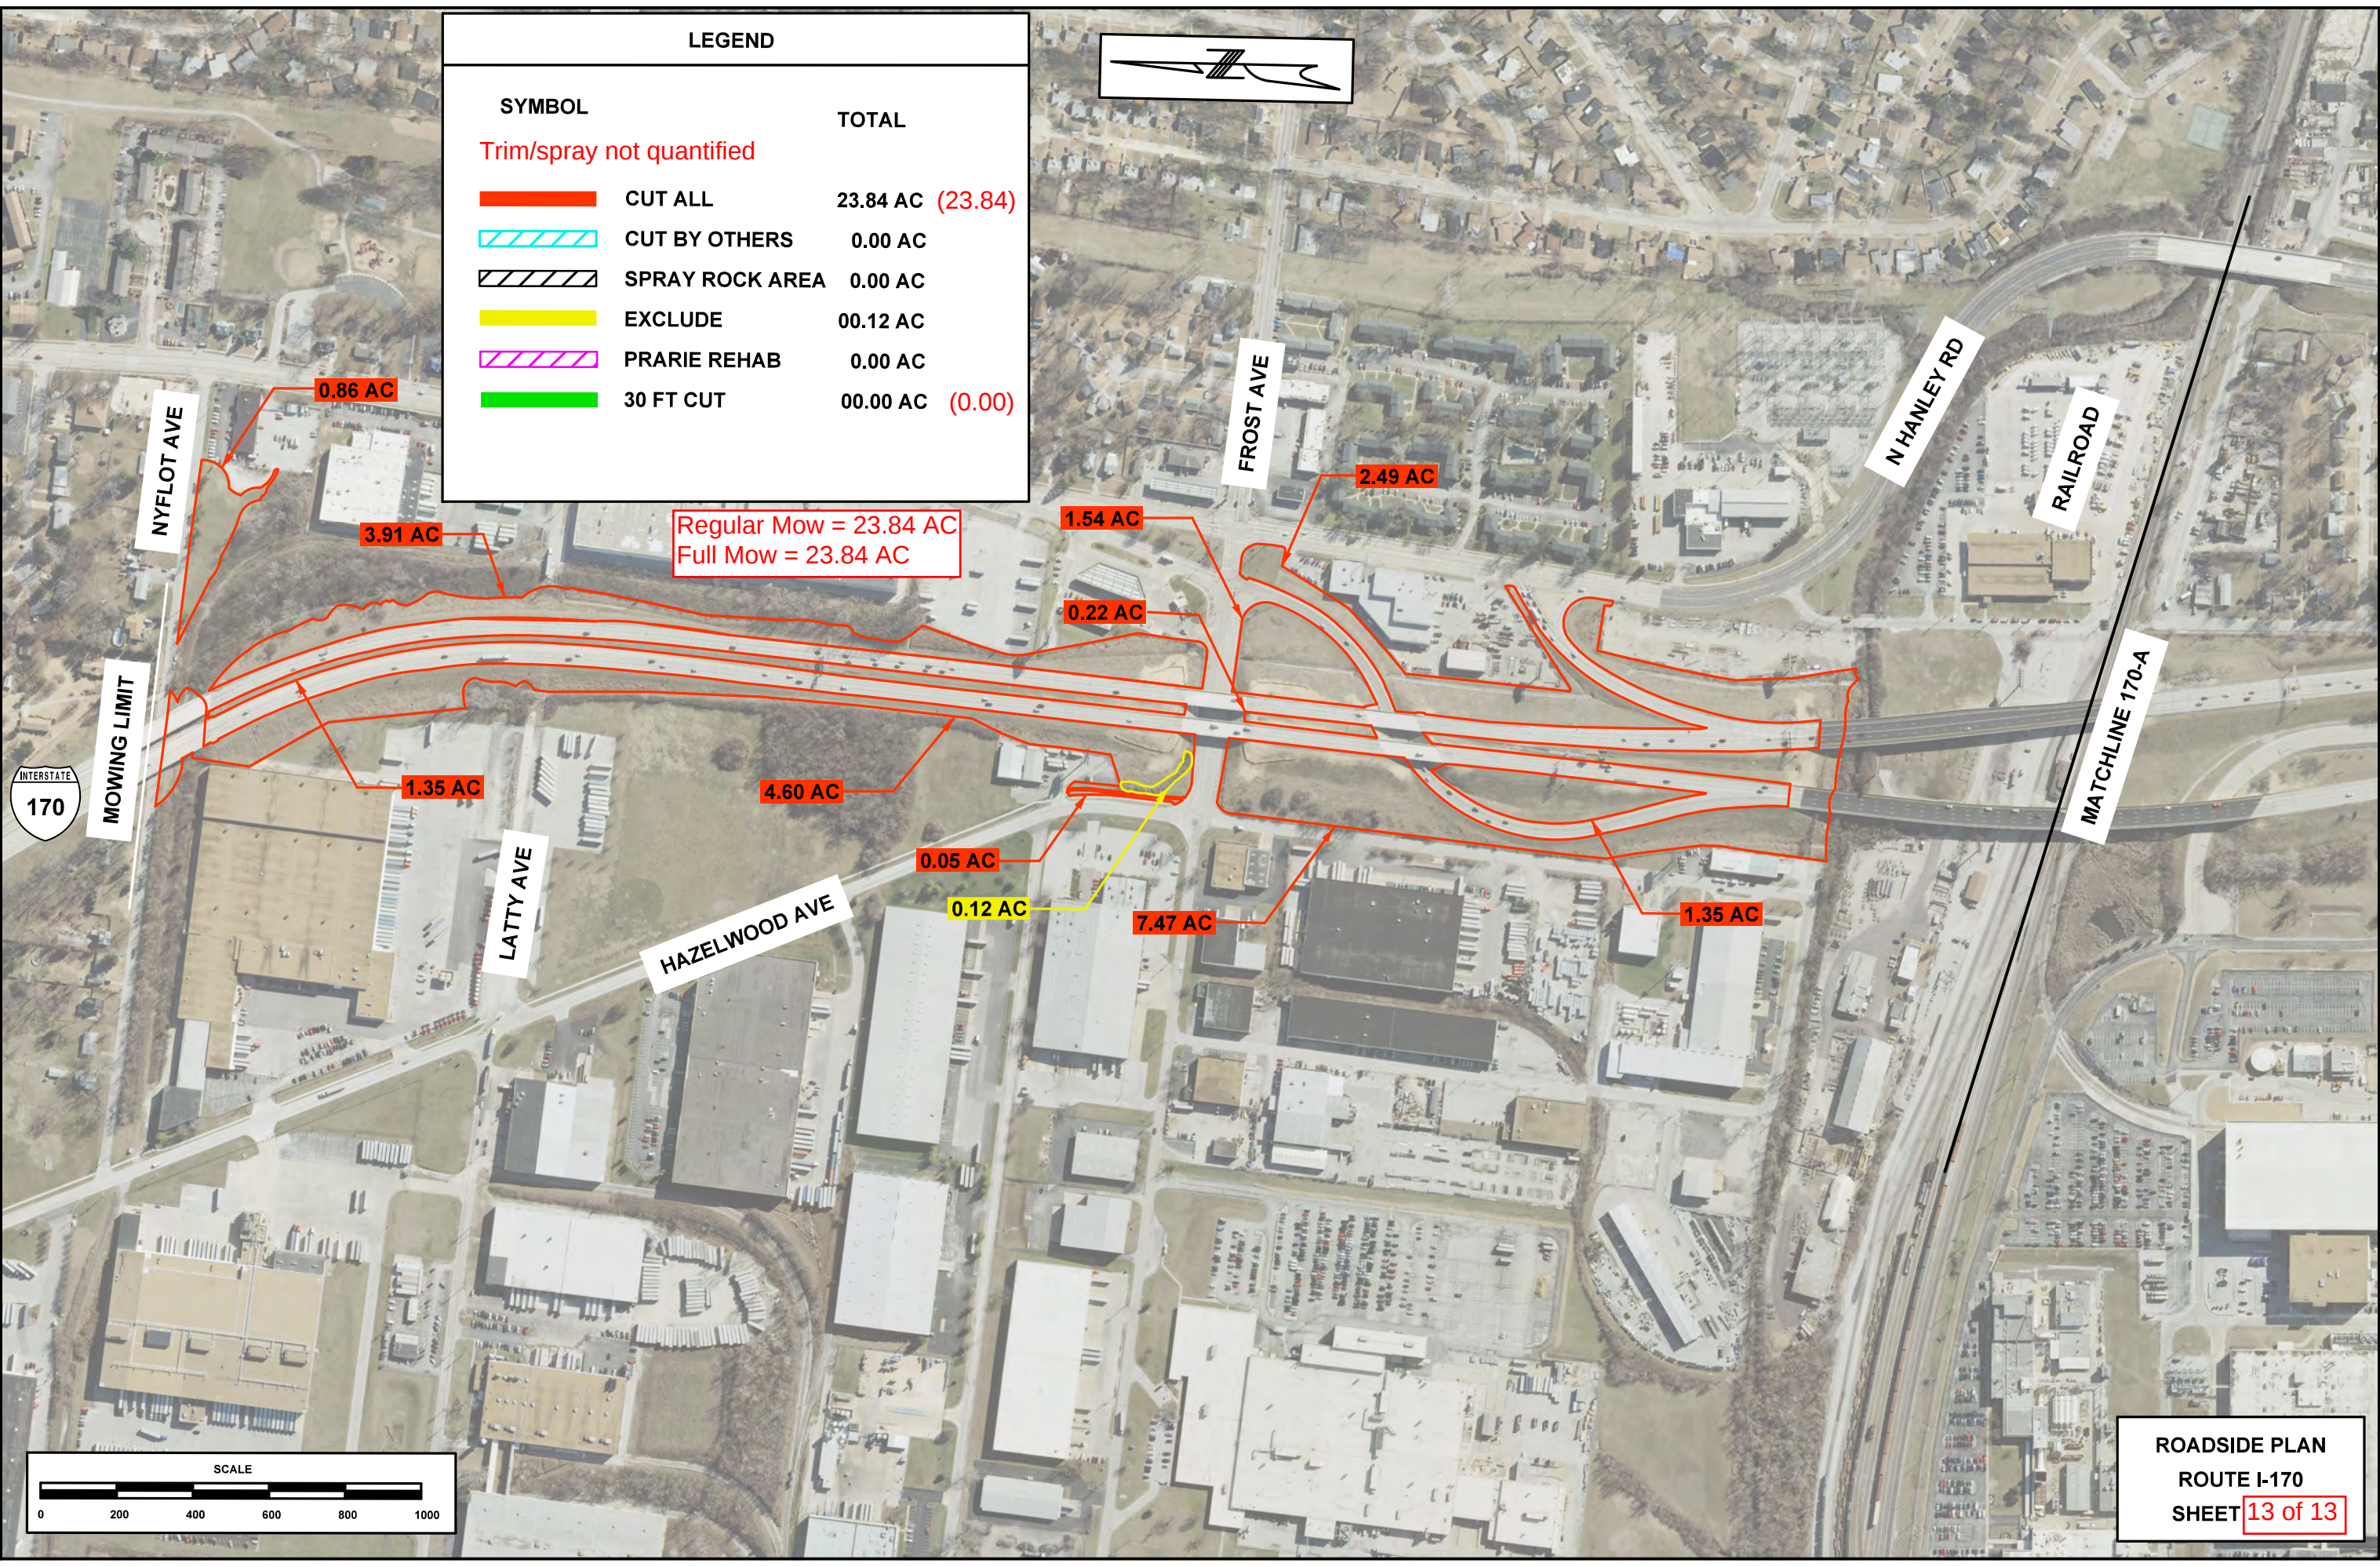

LEGEND

SYMBOL

TOTAL

Trim/spray not quantified

	CUT ALL	23.84 AC (23.84)
	CUT BY OTHERS	0.00 AC
	SPRAY ROCK AREA	0.00 AC
	EXCLUDE	00.12 AC
	PRARIE REHAB	0.00 AC
	30 FT CUT	00.00 AC (0.00)

Regular Mow = 23.84 AC
Full Mow = 23.84 AC