




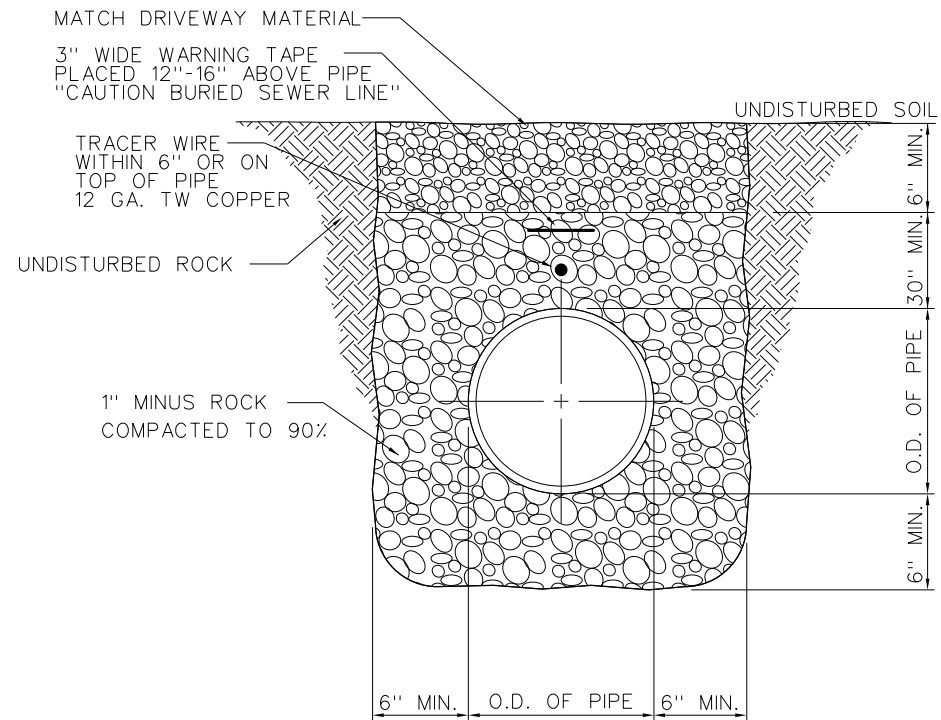

TRENCH DETAIL AT GRAVEL DRIVEWAYS
SCALE: N.T.S.

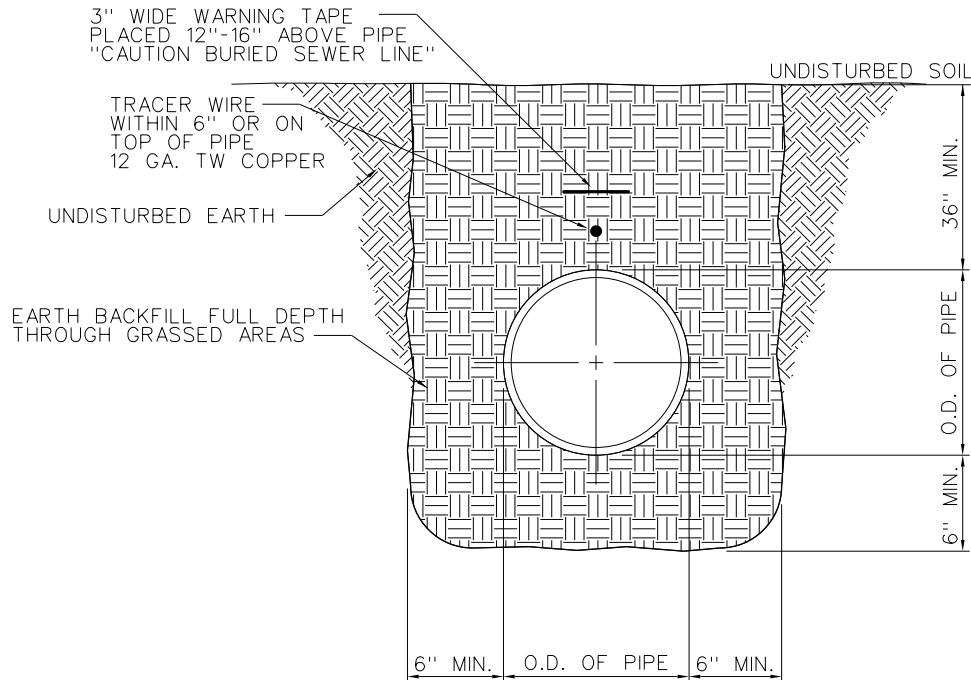

TRENCH DETAIL IN GRASSY AREAS
SCALE: N.T.S.

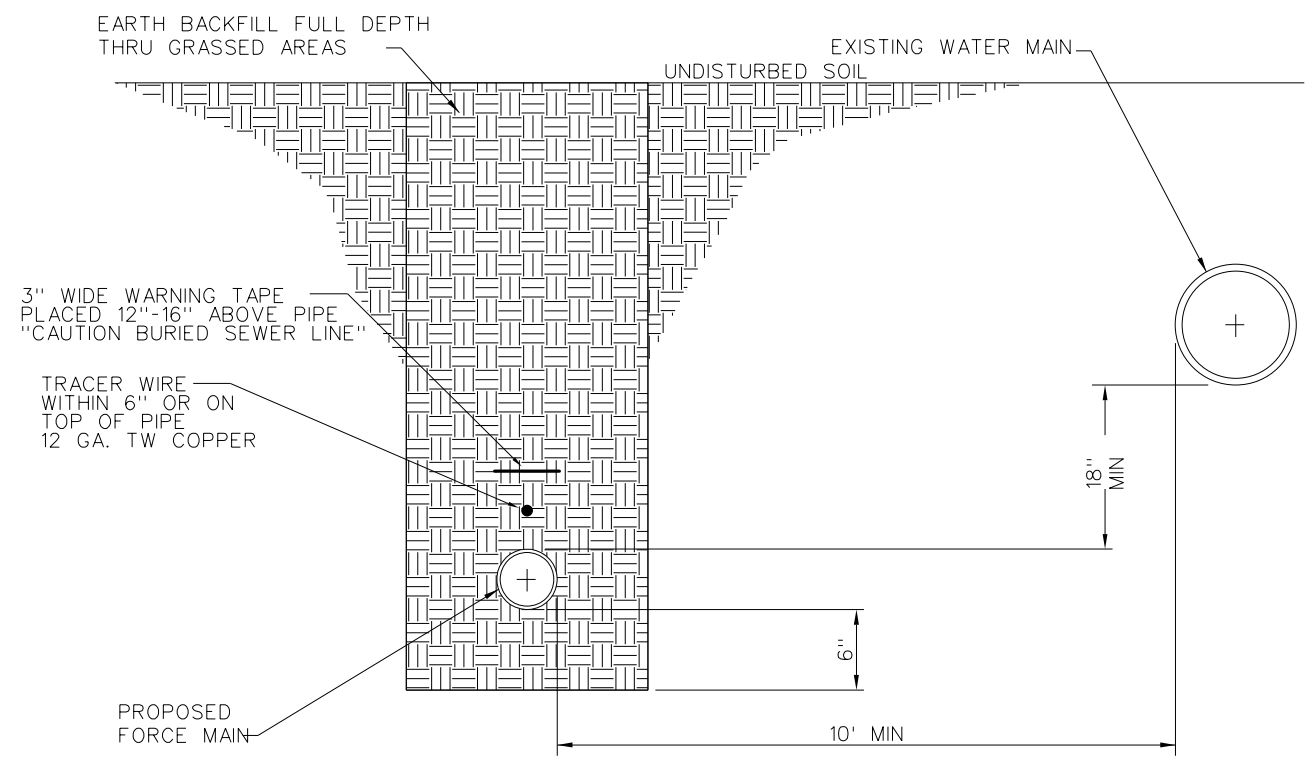

FORCED MAIN & WATER LINE SEPERATION
SCALE: N.T.S.

"THIS MEDIA SHOULD NOT BE CONSIDERED A CERTIFIED DOCUMENT."	
DATE PREPARED 5/29/2013	
ROUTE 21	STATE MO
DISTRICT SE	SHEET NO. 2
COUNTY REYNOLDS	
JOB NO. ELLINGTONSEW	
CONTRACT ID.	
PROJECT NO.	
BRIDGE NO.	
DESCRIPTION	DATE
MISSOURI HIGHWAYS AND TRANSPORTATION COMMISSION	
	
105 WEST CAPITOL JEFFERSON CITY, MO 65102 1-888-ASK-MODOT (1-888-275-6636)	