




"THIS MEDIA SHOULD NOT BE CONSIDERED A CERTIFIED DOCUMENT."

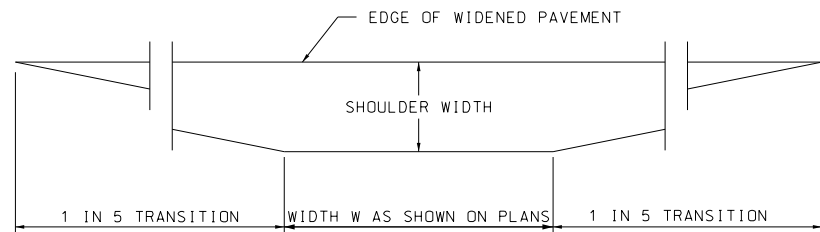

PLAN

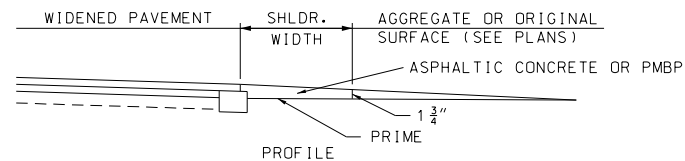


SURFACING REQUIREMENTS AT ENTRANCES & APPROACHES

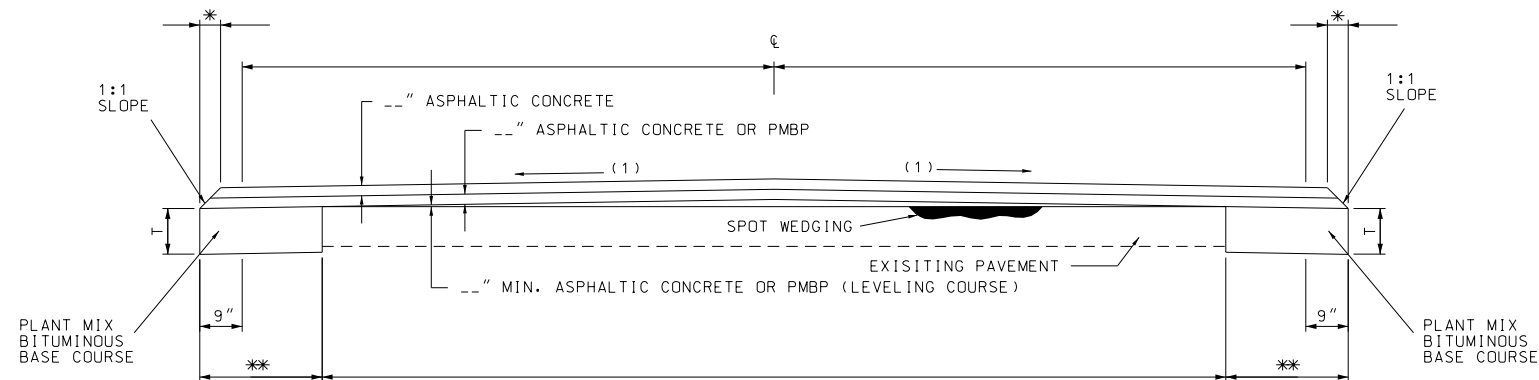


SECTION ON TANGENT (1) MATCH EXISTING

* VARIABLE - NOT TO EXCEED 9".

- ** 1'- 9" IF WIDENING EXISTING 10' TRAVELED WAY TO 11' ROADWAY.
- 1'- 9" IF WIDENING EXISTING 11' TRAVELED WAY TO 12' ROADWAY.
- 2'- 9" IF WIDENING EXISTING 10' TRAVELED WAY TO 12' ROADWAY.

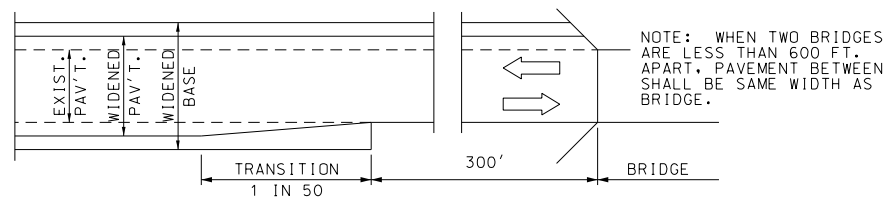


WIDTH TRANSITION AT BRIDGE TO BE RESURFACED

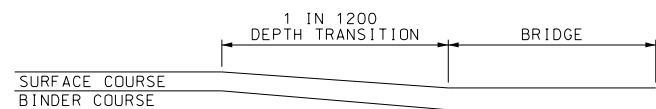


DEPTH TRANSITION AT BRIDGE TO BE RESURFACED

(REMOVE LIP CURB TO 1" MIN. DEPTH BELOW FINISHED SURFACE COURSE)

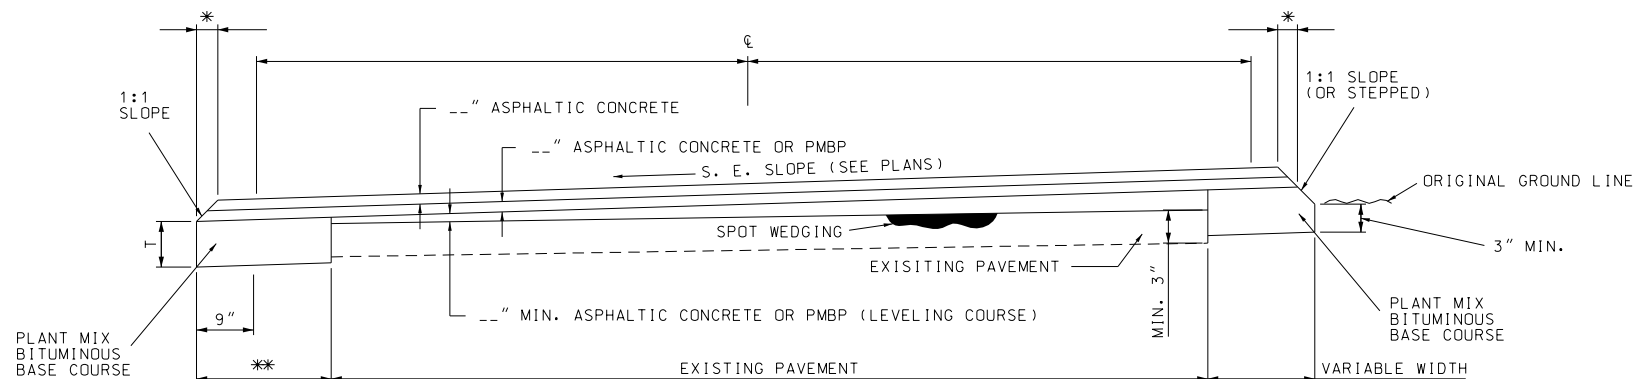

SECTION ON SUPERELEVATED CURVE

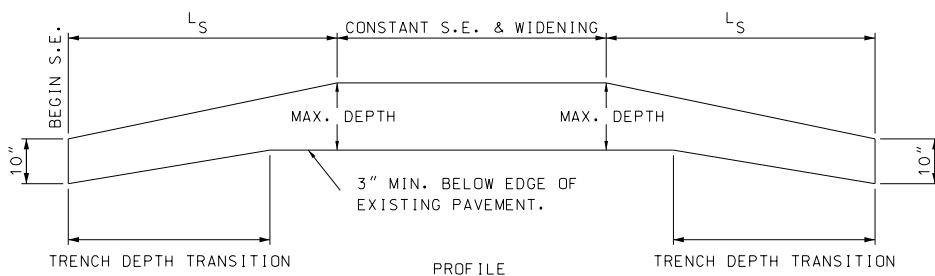

BASE WIDENING DEPTH TRANSITION ON OUTSIDE OF S.E. CURVES

TYPICAL DETAILS FOR WIDENING AND RESURFACING

| D-71G | |
|--------------------|---|
| FUNCTION | WIDENING & RESURFACING WITHOUT LIP CURB |
| TRAVELED WAY WIDTH | N/A |
| ROADBED WIDTH | N/A |
| FORESLOPE | N/A |
| DITCH | N/A |

DESCRIPTION

DATE

MISSOURI HIGHWAYS AND TRANSPORTATION COMMISSION



105 WEST CAPITOL JEFFERSON CITY, MO 65102 1-888-ASK-MODOT (1-888-275-6636)

IF A SEAL IS PRESENT ON THIS SHEET IT HAS BEEN ELECTRONICALLY SEALED AND DATED.