


ROUTE AA (MAIN STREET)
(EAGLES PARKWAY TO WALNUT STREET)

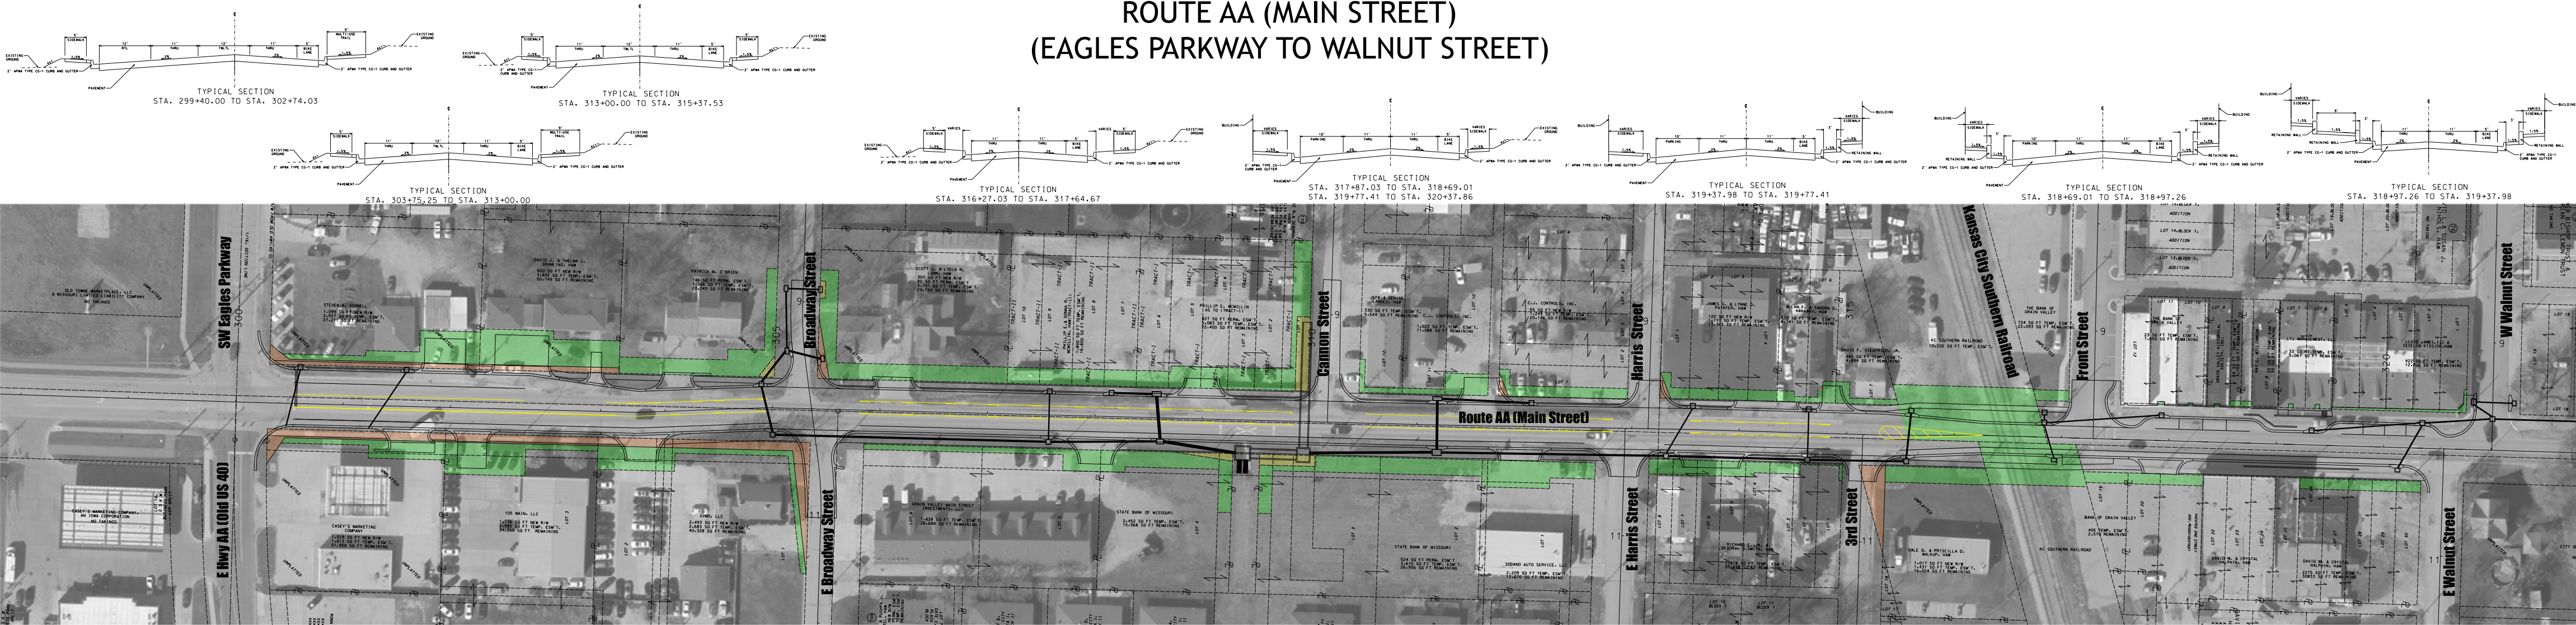

- LEGEND
- Proposed Right-of-Way
 - Existing Right-of-Way
 - Temporary Construction Easement
 - Permanent Drainage Easement

NOTE — PRELIMINARY DESIGN - SUBJECT TO CHANGE

