



ROUTE F
JACKSON COUNTY

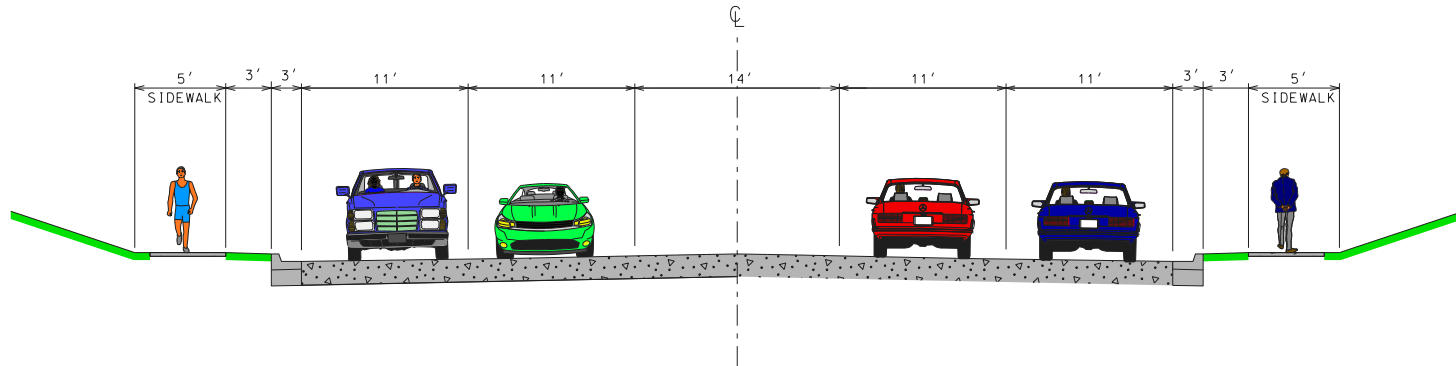

PROPOSED TYPICAL SECTION
FIVE LANE WITH SIDEWALK

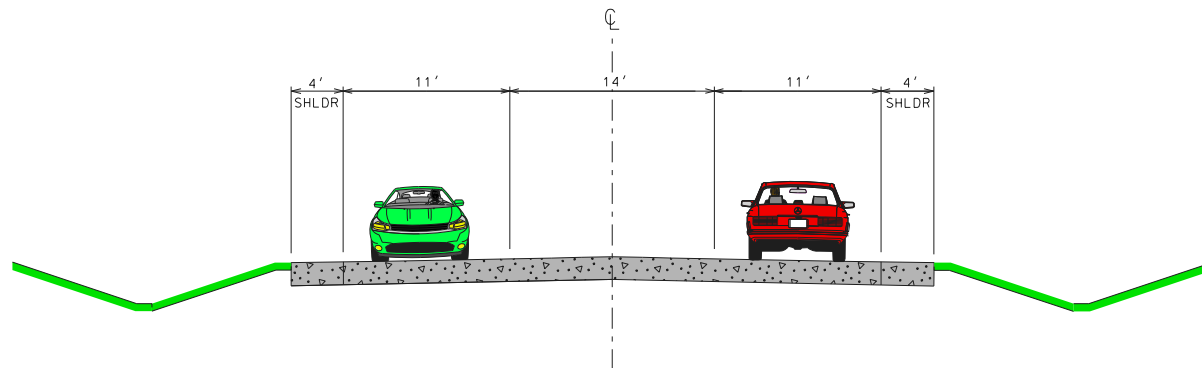

PROPOSED TYPICAL SECTION
THREE LANE WITH SHOULDER

