


CHAPTER IX
DRAINAGE DESIGN

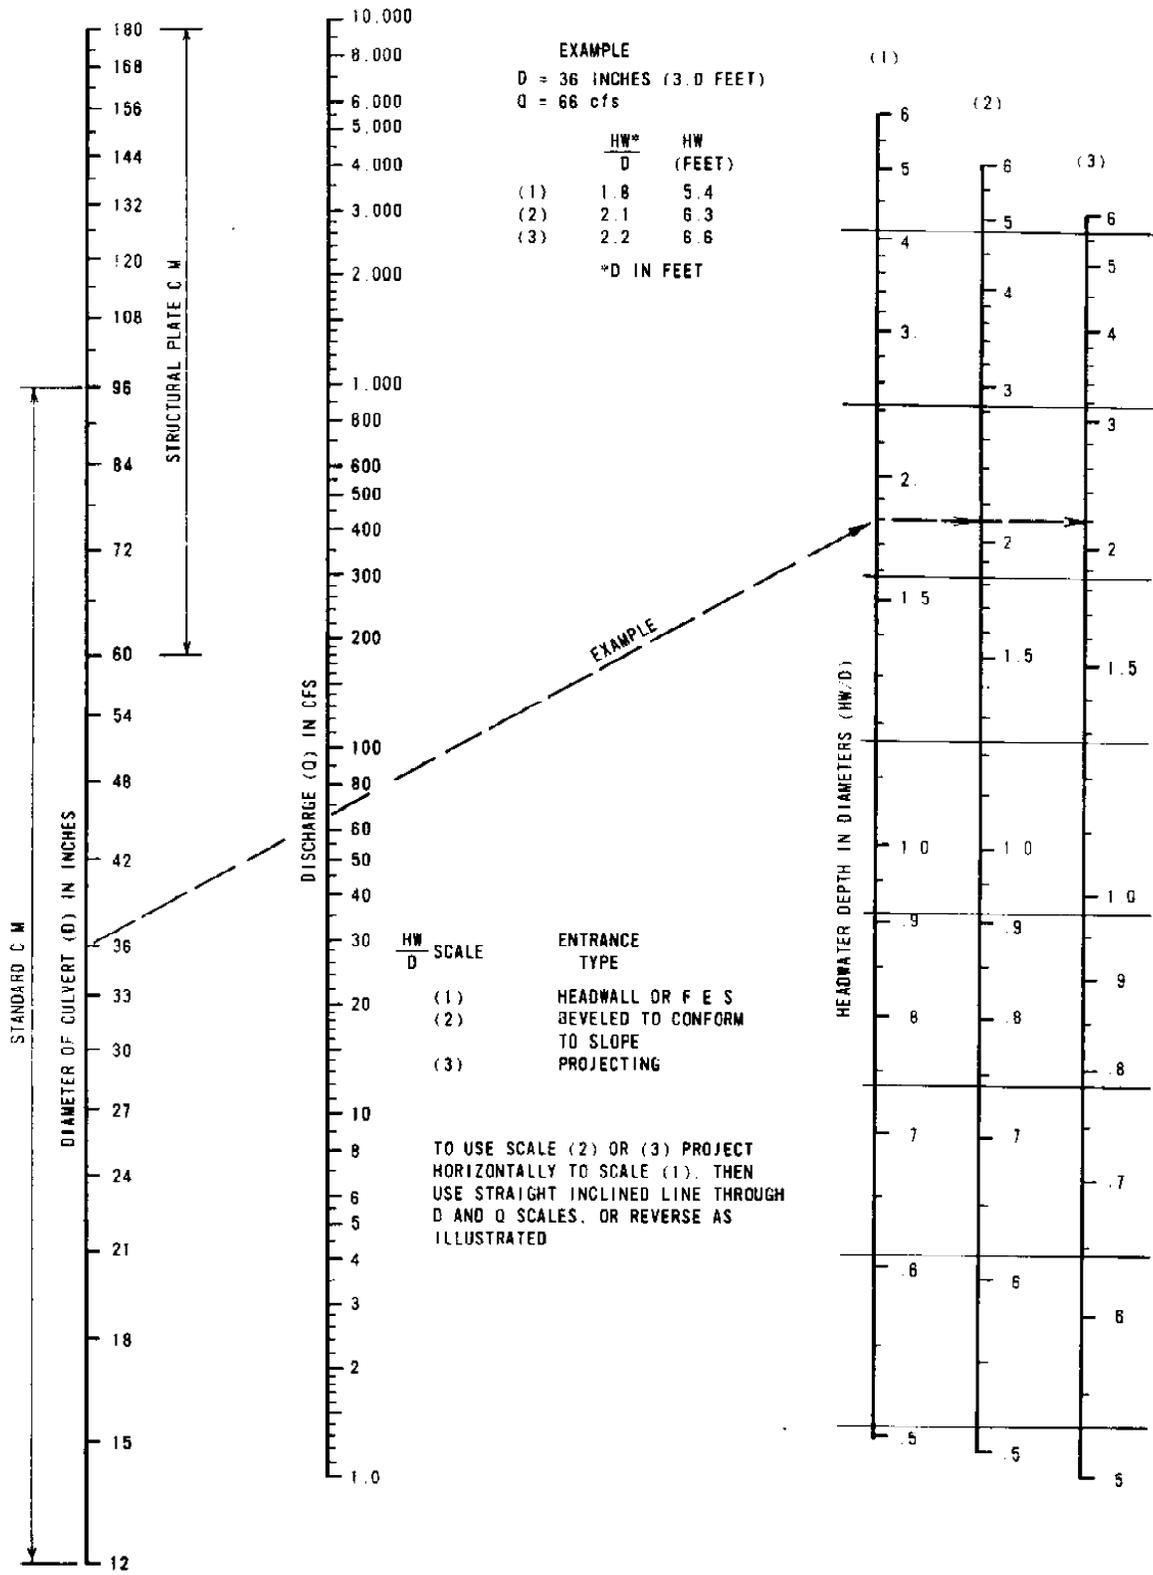

Inlet Control Nomograph for C.M.P.