



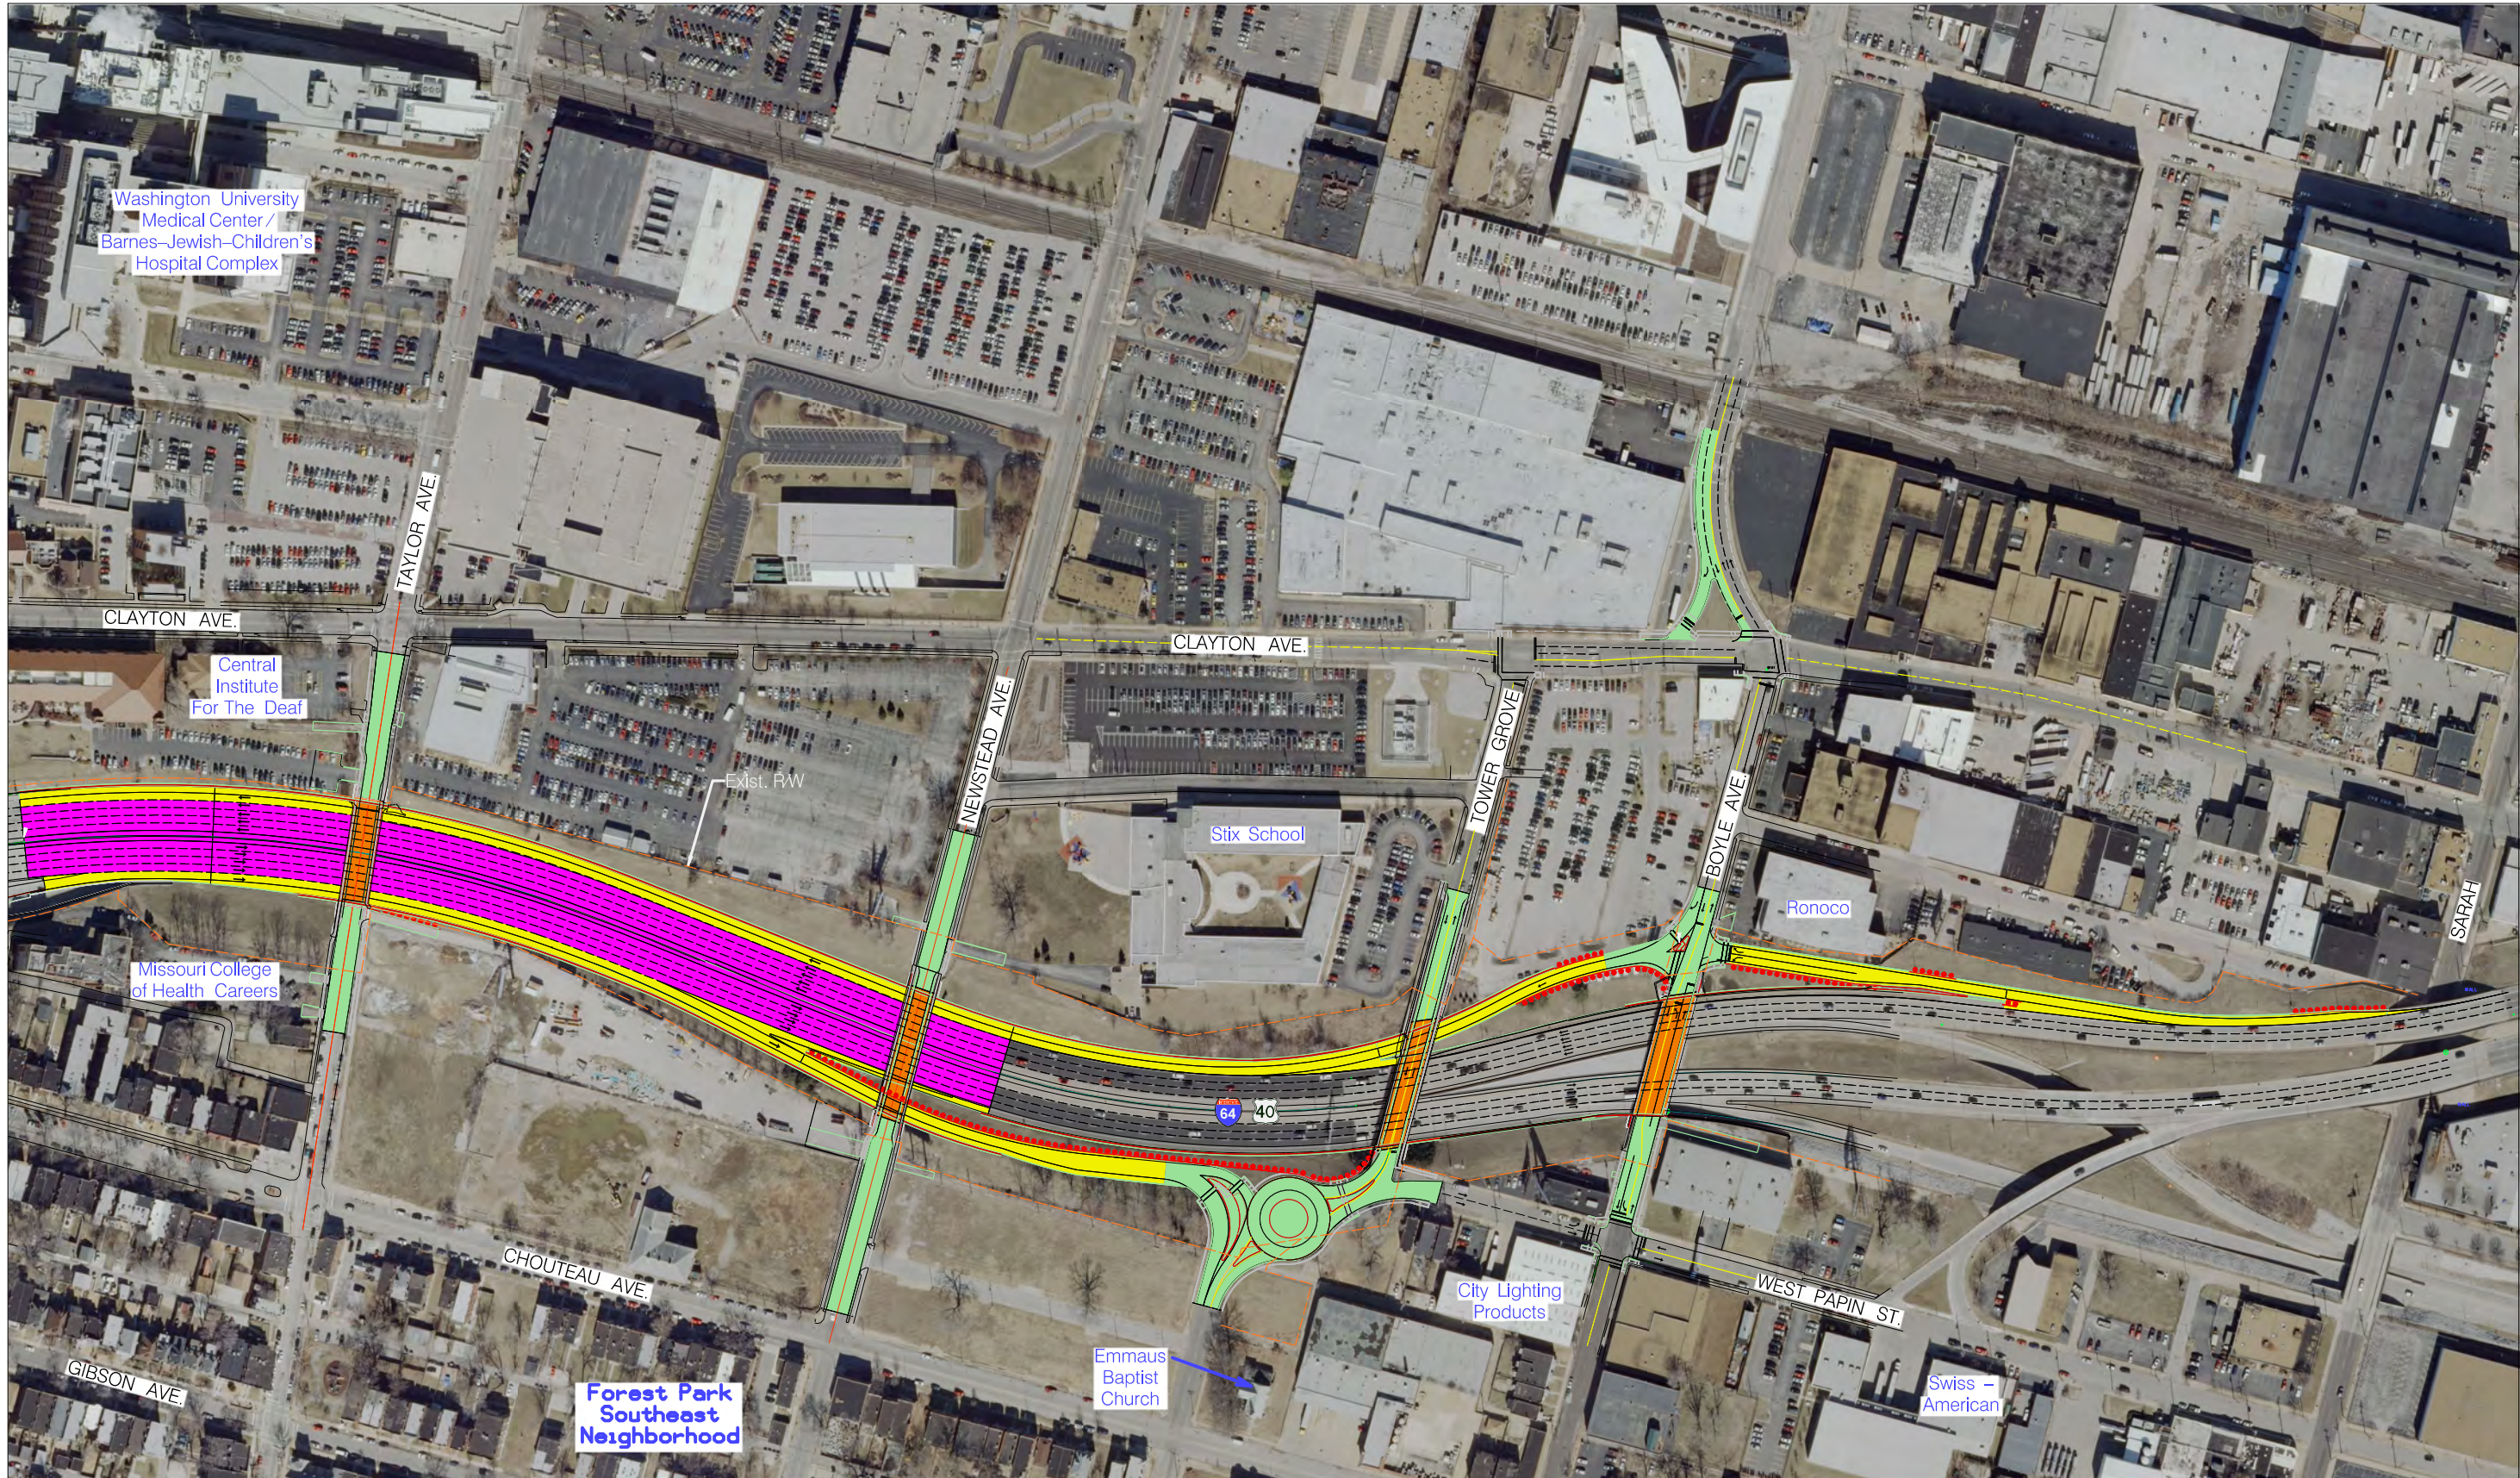

I-64 – ST. LOUIS CITY PROPOSED TOWER GROVE-BOYLE INTERCHANGE

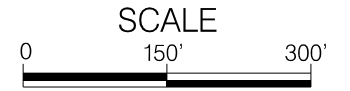

IF A SEAL IS PRESENT ON THIS SHEET IT HAS BEEN ELECTRONICALLY SEALED AND DATED.