
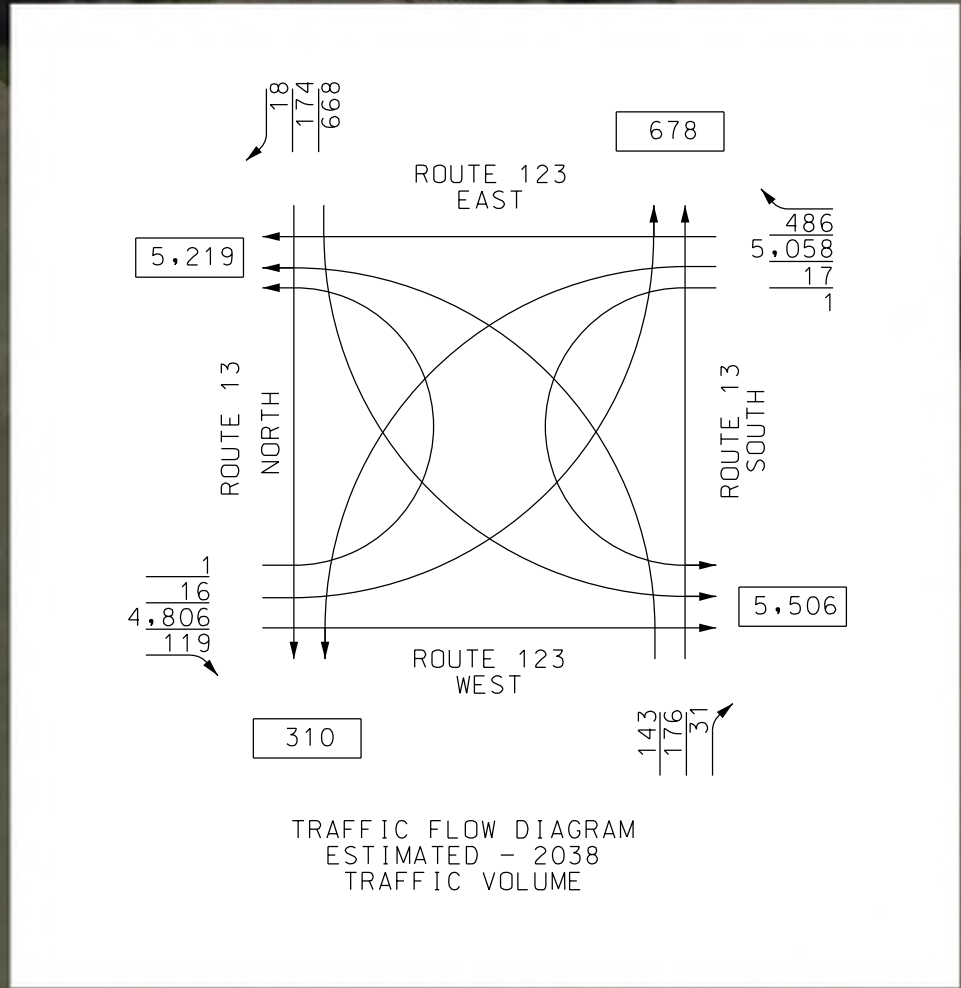
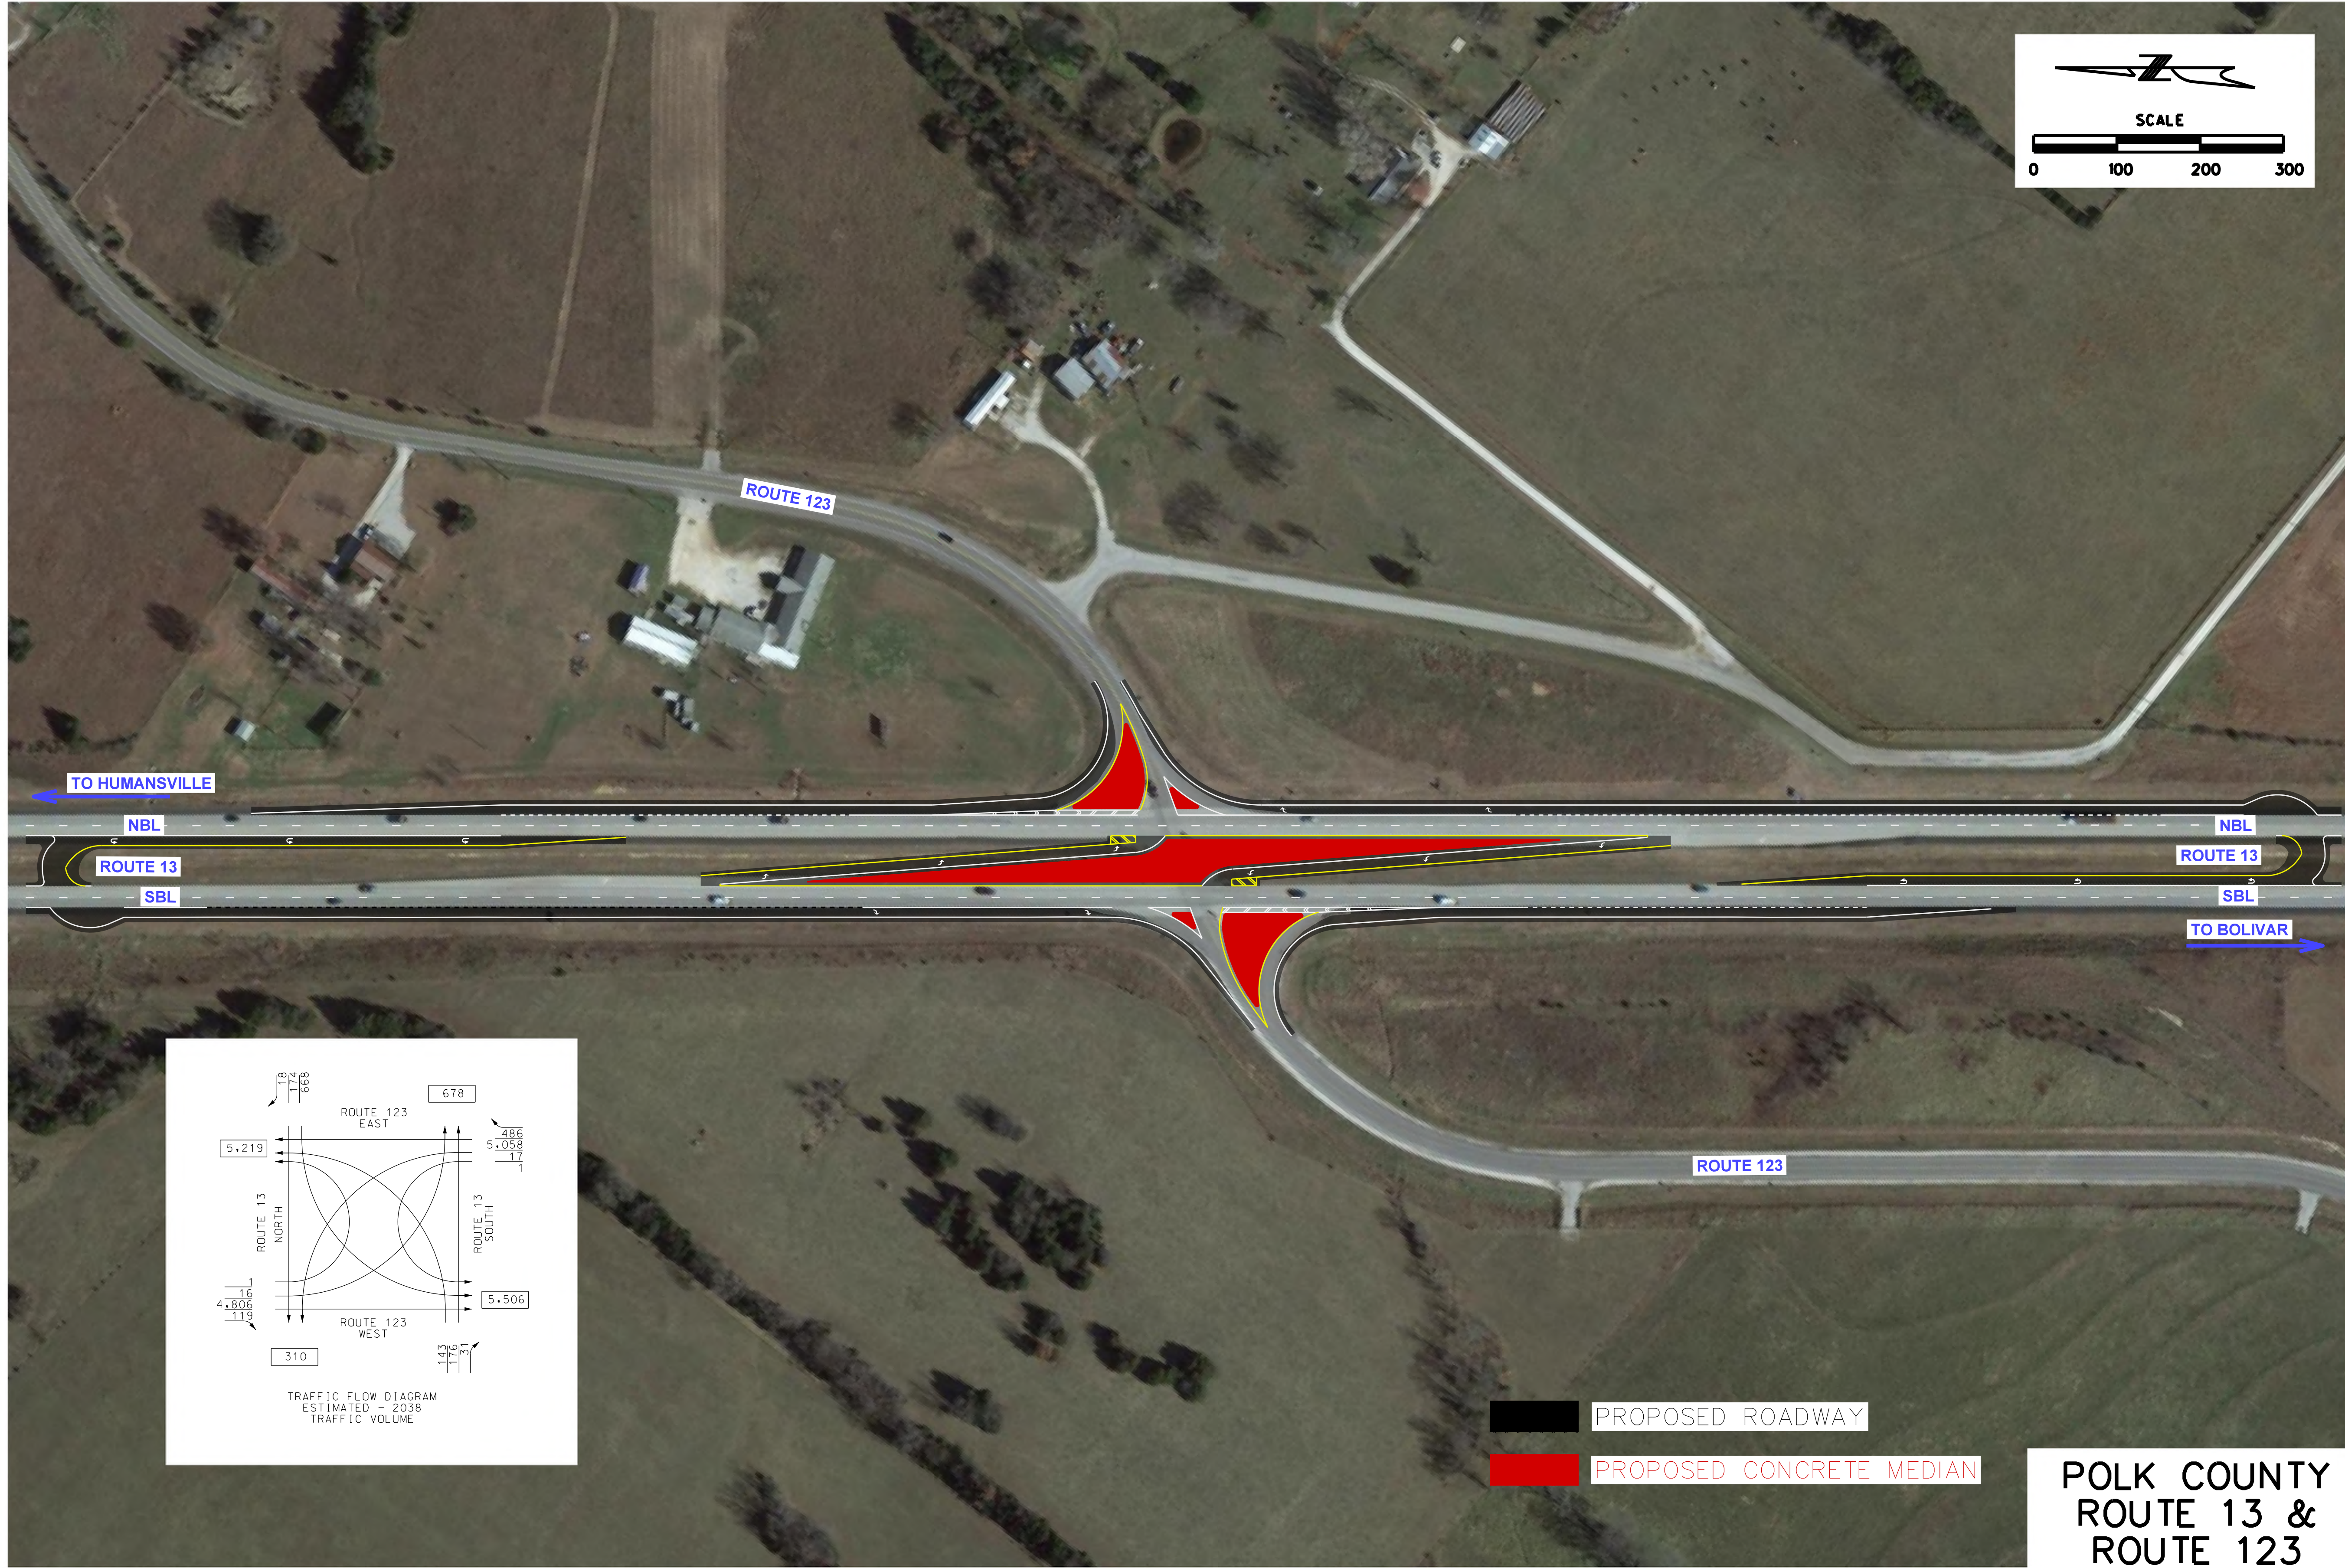


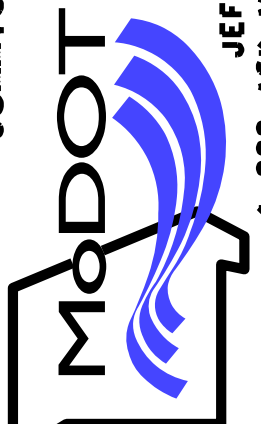

PROPOSED ROADWAY
PROPOSED CONCRETE MEDIAN

POLK COUNTY
ROUTE 13 &
ROUTE 123
J TURN DISPLAY

DATE PREPARED 9/6/2017	
ROUTE	STATE MO
DISTRICT	SHEET NO.
COUNTY	
JOB NO.	
CONTRACT ID.	
PROJECT NO.	
BRIDGE NO.	
DATE	DESCRIPTION
MISSOURI HIGHWAYS AND TRANSPORTATION COMMISSION	
	
105 WEST CAPITAL JEFFERSON CITY, MO 65102 1-888-ASK-MOTD (1-888-275-6636)	
	
550 ST. LOUIS STREET SPRINGFIELD, MO 65806 CERTIFICATE OF AUTHORITY NO. 001592	