
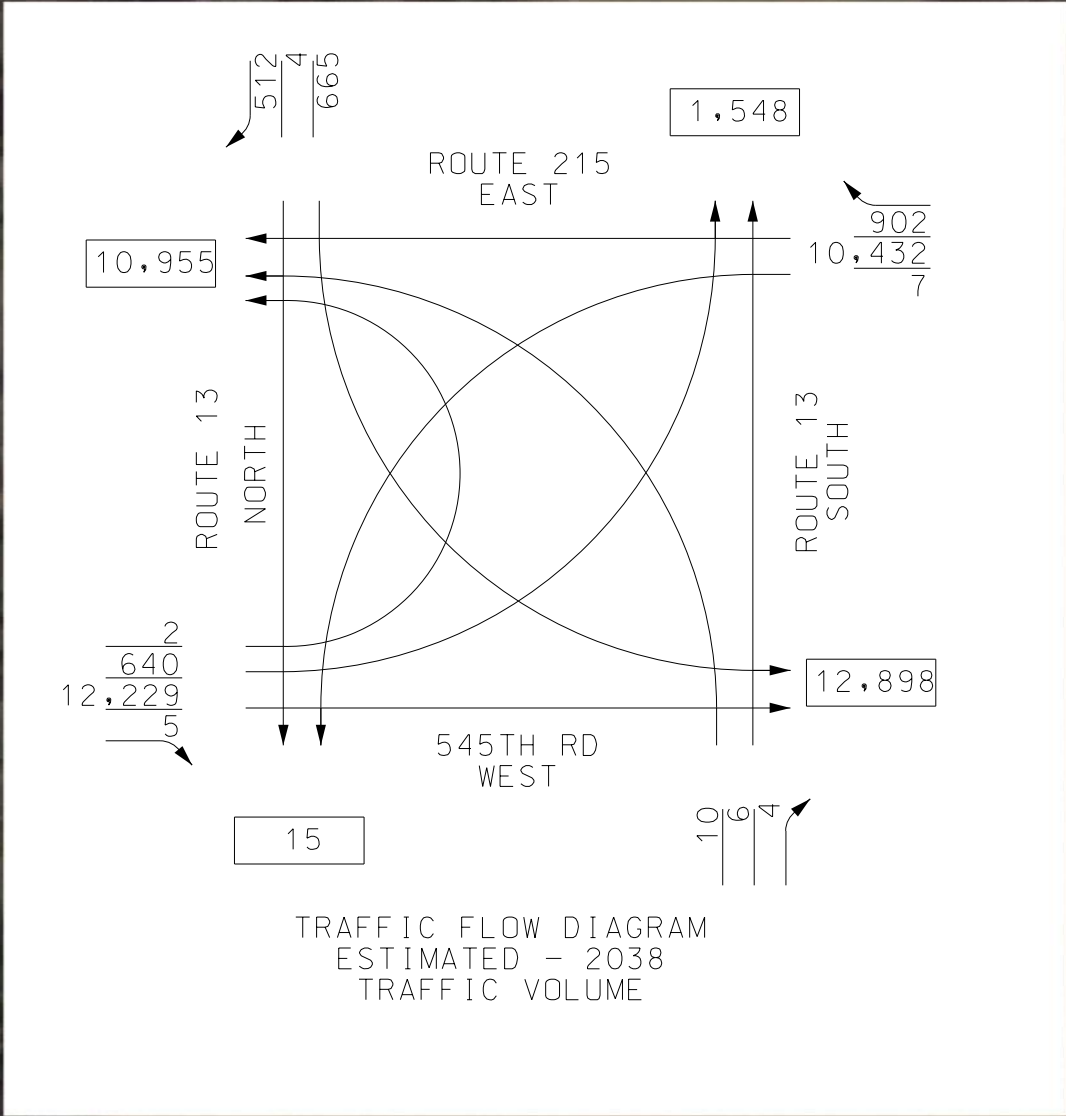


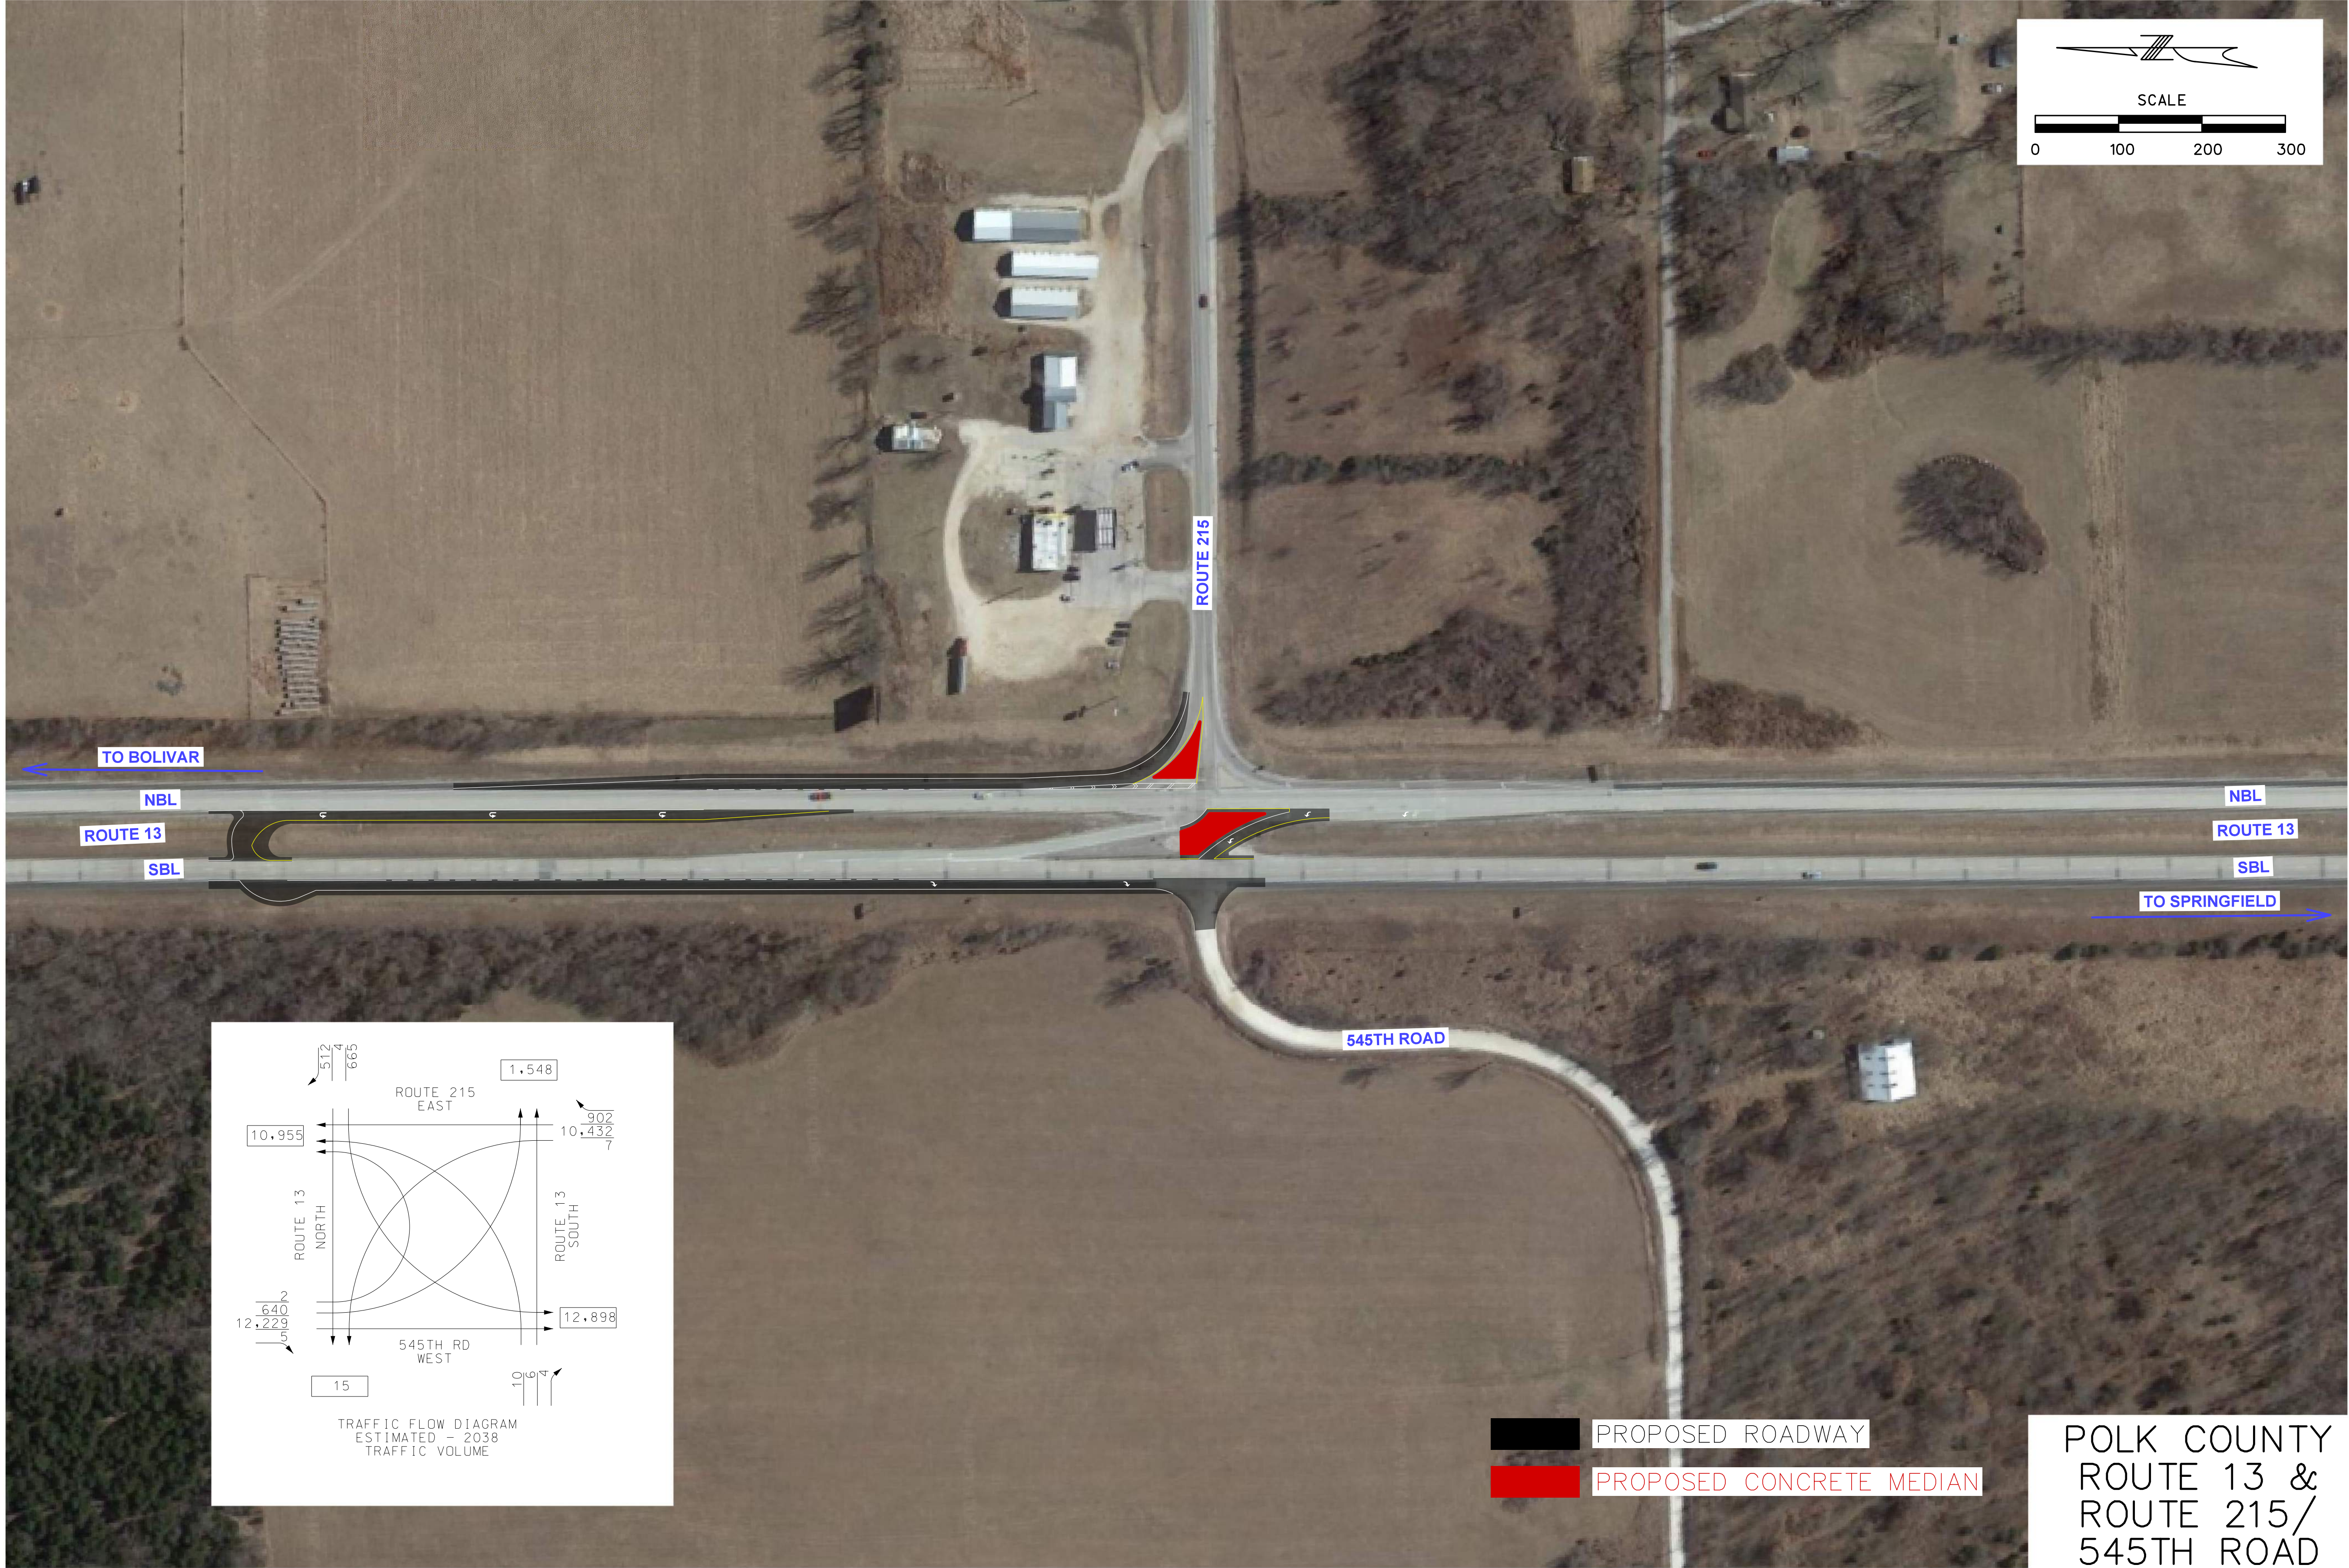

PROPOSED ROADWAY
PROPOSED CONCRETE MEDIAN

POLK COUNTY
ROUTE 13 &
ROUTE 215/
545TH ROAD
J TURN DISPLAY

DATE PREPARED
9/29/2017

ROUTE
DISTRICT

STATE
MO

SHEET NO.

COUNTY

JOB NO.

CONTRACT ID.

PROJECT NO.

BRIDGE NO.

DATE	DESCRIPTION

MISSOURI HIGHWAYS AND TRANSPORTATION COMMISSION

105 WEST CAPITAL
JEFFERSON CITY, MO 65102
1-888-ASK-MODOT (1-888-275-6636)

OLSSON ASSOCIATES

550 ST. LOUIS STREET
SPRINGFIELD, MO 65806
CERTIFICATE OF AUTHORITY NO. 001592

F:\2016\3501-4000\016-3548\40-Design\Microstation\J7P3175\plan_sheets\14 Displays\Polk Route 215_545th Display_I100_NM.dgn

4:32:44 PM

9/29/2017

REV.