




ROUTE 17 – PULASKI COUNTY

WIDEN FOR CENTER TURN LANE & ROUNDABOUT
FROM ROUTE T TO ROUTE H

WAYNESVILLE

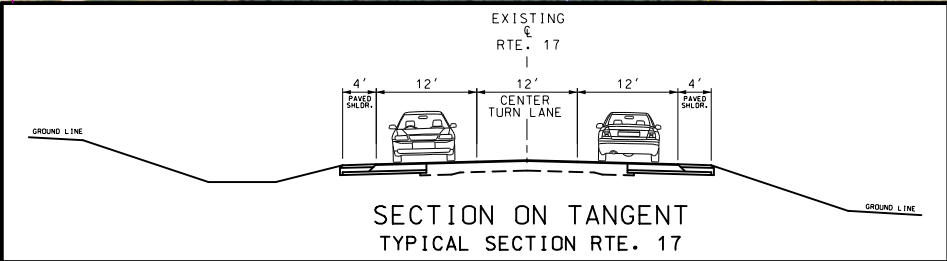

PROPERTY OWNERS			
PARCEL OWNER	NEW R/W	TEMP. EASEMENT	REMAINING
① SCOTT & SHARON KEMPER	NO R/W TAKEN		
② C.A. & RITA ANDERSON	244 S.F.		0.97 AC.
③ KEITH B. & ELIZABETH S. HEYDT	0.5 AC.	1250 S.F.	1.9 AC.
④ KAITLIN & ROBERT W. KELLER	NO R/W TAKEN		
⑤ RENEE RUBIO	NO R/W TAKEN		
⑥ MARJORIE MAKIN	NO R/W TAKEN		
⑦ EUGENIA GONZALES	NO R/W TAKEN		
⑧ MARK & SHERYL EAGLEBURGER	900 S.F.		12.6 AC.
⑨ WILLIAM D. & FRANCIS M. WHITE	1350 S.F. PERMANENT EASEMENT		
⑩ HEIRS OF STELLA M. PEARSON	3962 S.F.	2511 S.F.	UNKNOWN
⑪ EDWARD T. & SYLVESTER BRUNINGTON	1748 S.F.	547 S.F.	1.0 AC.
⑫ HAROLD C. & CHRISTEL HAGER	NO R/W TAKEN		
⑬ JOHN & JACKIE DICKERSON	3539 S.F.		1.7 AC.
⑭ MAMONA R. MAXWELL	0.3 AC.		1.4 AC.
⑮ JOAN D. MURPHY	329 S.F.	81 S.F.	0.4 AC.
⑯ FIRST FREE WILL BAPTIST CHURCH	NO R/W TAKEN		
⑰ BALES CONST. CO.	NO R/W TAKEN		
⑱ GOOD SAMARITAN RESOURCE CENTER	1900 S.F.	1991 S.F.	2.0 AC.
⑲ RANDALL J. & PENNY L. PRATT	1427 S.F.	11 S.F.	0.3 AC.
⑳ INGEBURG TAGGE	0.1 AC.	3215 S.F.	2.4 AC.
㉑ TIMBER RIDGE BUILDERS, INC.		2035 S.F.	1.2 AC.
㉒ MARK D. KNOTTS	3708 S.F.	1265 S.F.	2.9 AC.
㉓ RUTH E. LAND TRUSTEE	1376 S.F.	1213 S.F.	42 AC.
㉔ RUBY L. PAULETTE		377 S.F.	0.5 AC.
㉕ HEIDE M. ST. DENNIS	523 S.F.	215 S.F.	17.4 AC.
㉖ RAYMOND A. RIVARD	1190 S.F.		0.2 AC.
㉗ RUTH E. LAND TRUSTEE	1189 S.F.		0.1 AC.
㉘ NATHAN A. & ADREIA A. PURDOME	971 S.F.	330 S.F.	1.4 AC.
㉙ KAYLEEN PHOTOGRAPHY, L.L.C.		164 S.F.	0.5 AC.
㉚ J LAND CATTLE CO.	2218 S.F.	1928 S.F.	4.8 AC.
	590 S.F. PERMANENT EASEMENT		
㉛ MISSOURI COMMUNITY DEVELOPMENT CORP.	2397 S.F.		1.7 AC.
	313 S.F. PERMANENT EASEMENT		
㉜ PATRIOT DEVELOPMENTS, L.L.C.	0.1 AC.	1281 S.F.	17.8 AC.
㉝ KEVIN W. & SHANNON C. SHRUM	1193 S.F.		0.6 AC.
㉞ BANK OF IBERIA	2188 S.F.	272 S.F.	1.8 AC.
㉟ LMC CONVENIENCE STORE, L.L.C.	800 S.F.		1.6 AC.
㊱ MID. MO. CREDIT UNION	NO R/W TAKEN		

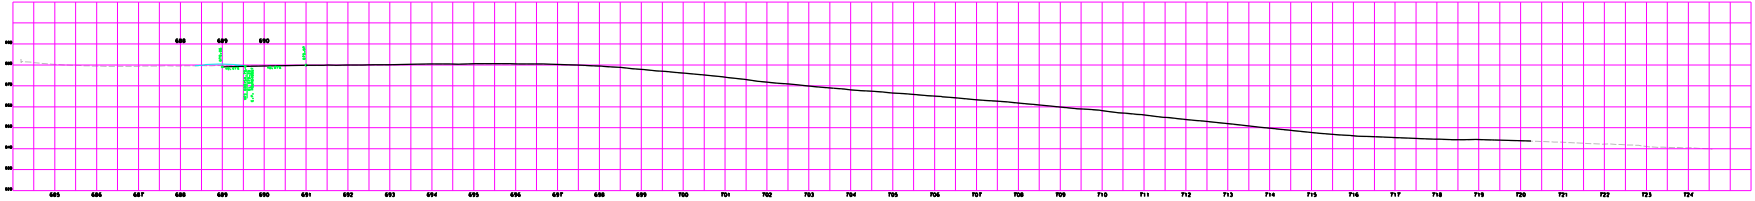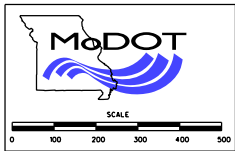

LEGEND	
	New Pavement
	Shoulders
	Exist. R/W
	Proposed R/W
	Property Line