



PRELIMINARY PLANES – SUBJECT TO CHANGE


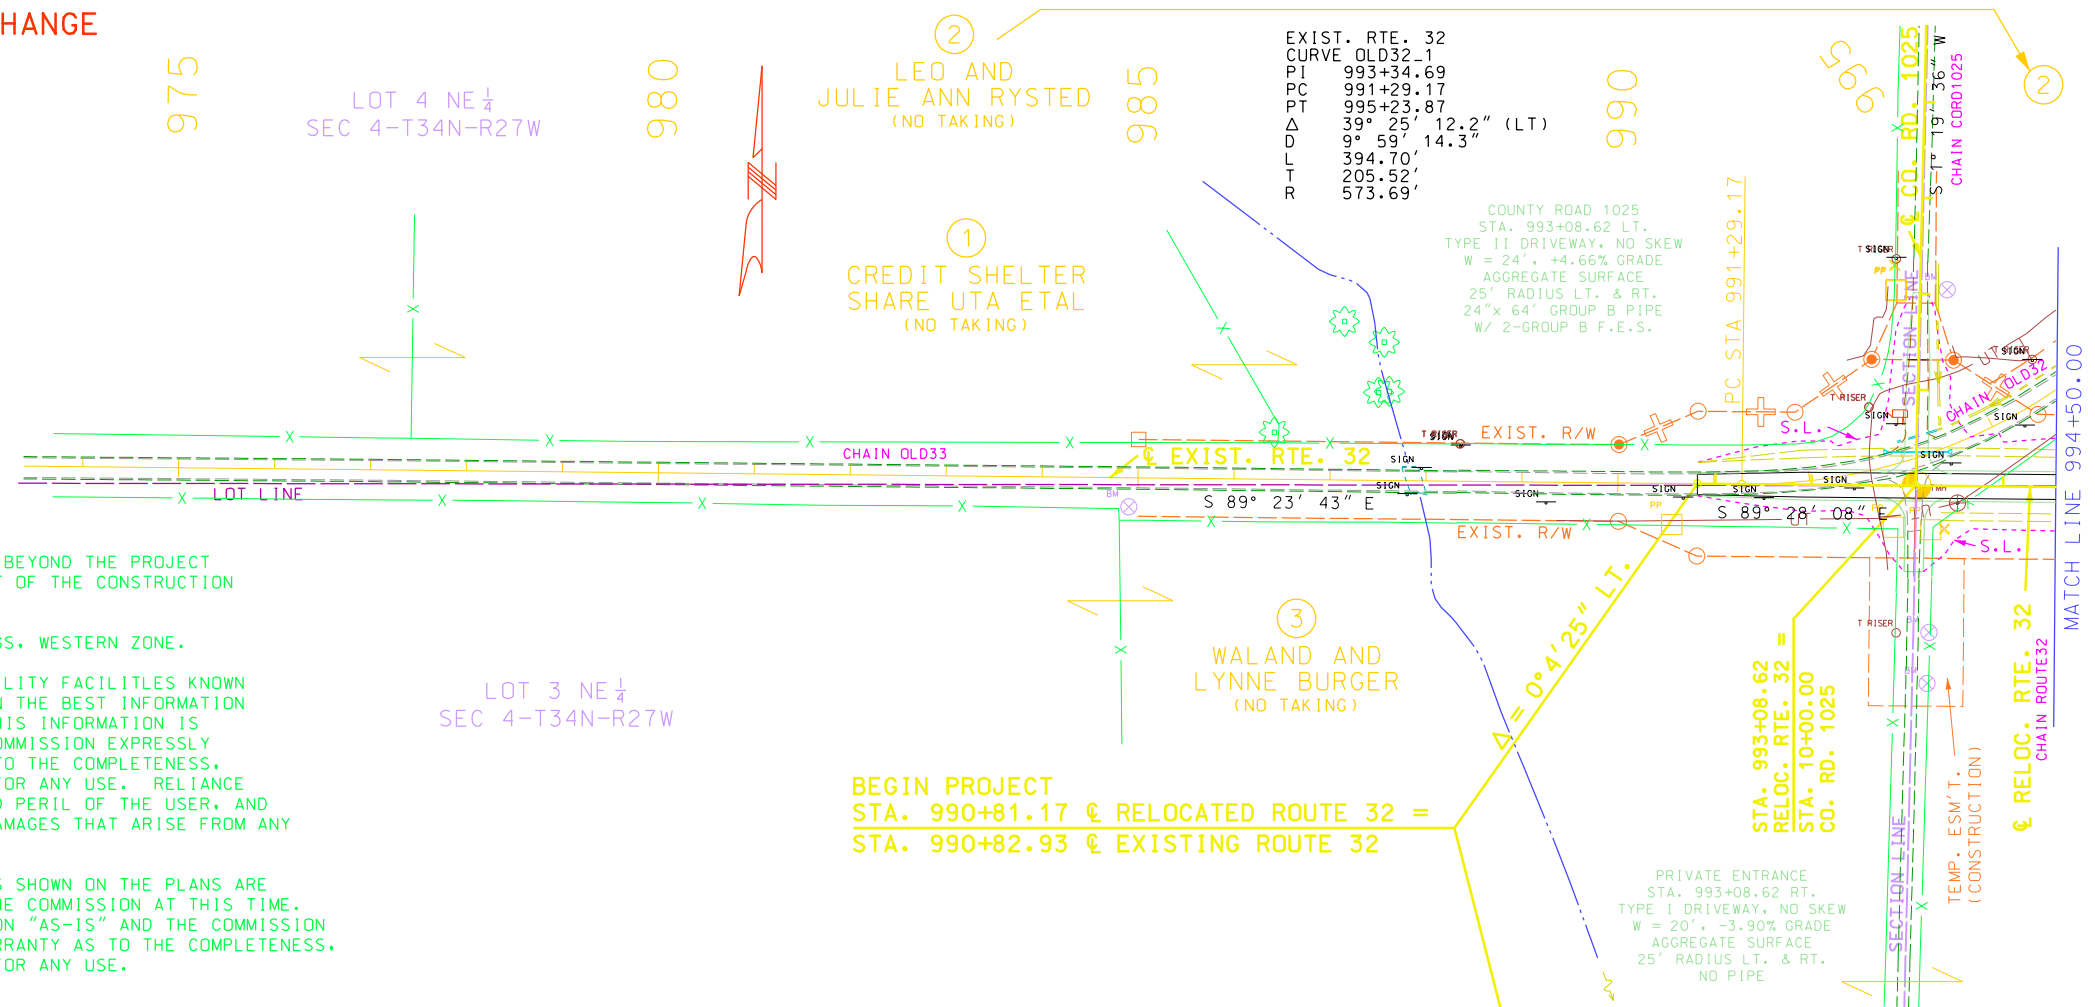


- GENERAL NOTES:**
- (1) ANY WORK INDICATED ON THE PLANS THAT EXTENDS BEYOND THE PROJECT LIMITS IS CONSIDERED INCIDENTAL TO AND A PART OF THE CONSTRUCTION OF THIS PROJECT.
 - (2) ALL BEARINGS ARE BASED ON STATE PLANE BEARINGS, WESTERN ZONE.
 - (3) THE EXISTENCE AND APPROXIMATE LOCATION OF UTILITY FACILITIES KNOWN TO EXIST, AS SHOWN ON THE PLANS, ARE BASED ON THE BEST INFORMATION AVAILABLE TO THE COMMISSION AT THIS TIME. THIS INFORMATION IS PROVIDED BY THE COMMISSION "AS-IS" AND THE COMMISSION EXPRESSLY DISCLAIMS ANY REPRESENTATION OR WARRANTY AS TO THE COMPLETENESS, ACCURACY, OR SUITABILITY OF THE INFORMATION FOR ANY USE. RELIANCE UPON THIS INFORMATION IS DONE AT THE RISK AND PERIL OF THE USER, AND THE COMMISSION SHALL NOT BE LIABLE FOR ANY DAMAGES THAT ARISE FROM ANY ERROR IN THE INFORMATION.
 - (4) THE APPROXIMATE LOCATION OF PROPERTY LINES AS SHOWN ON THE PLANS ARE BASED ON THE BEST INFORMATION AVAILABLE TO THE COMMISSION AT THIS TIME. THIS INFORMATION IS PROVIDED BY THE COMMISSION "AS-IS" AND THE COMMISSION EXPRESSLY DISCLAIMS ANY REPRESENTATION OR WARRANTY AS TO THE COMPLETENESS, ACCURACY, OR SUITABILITY OF THE INFORMATION FOR ANY USE.

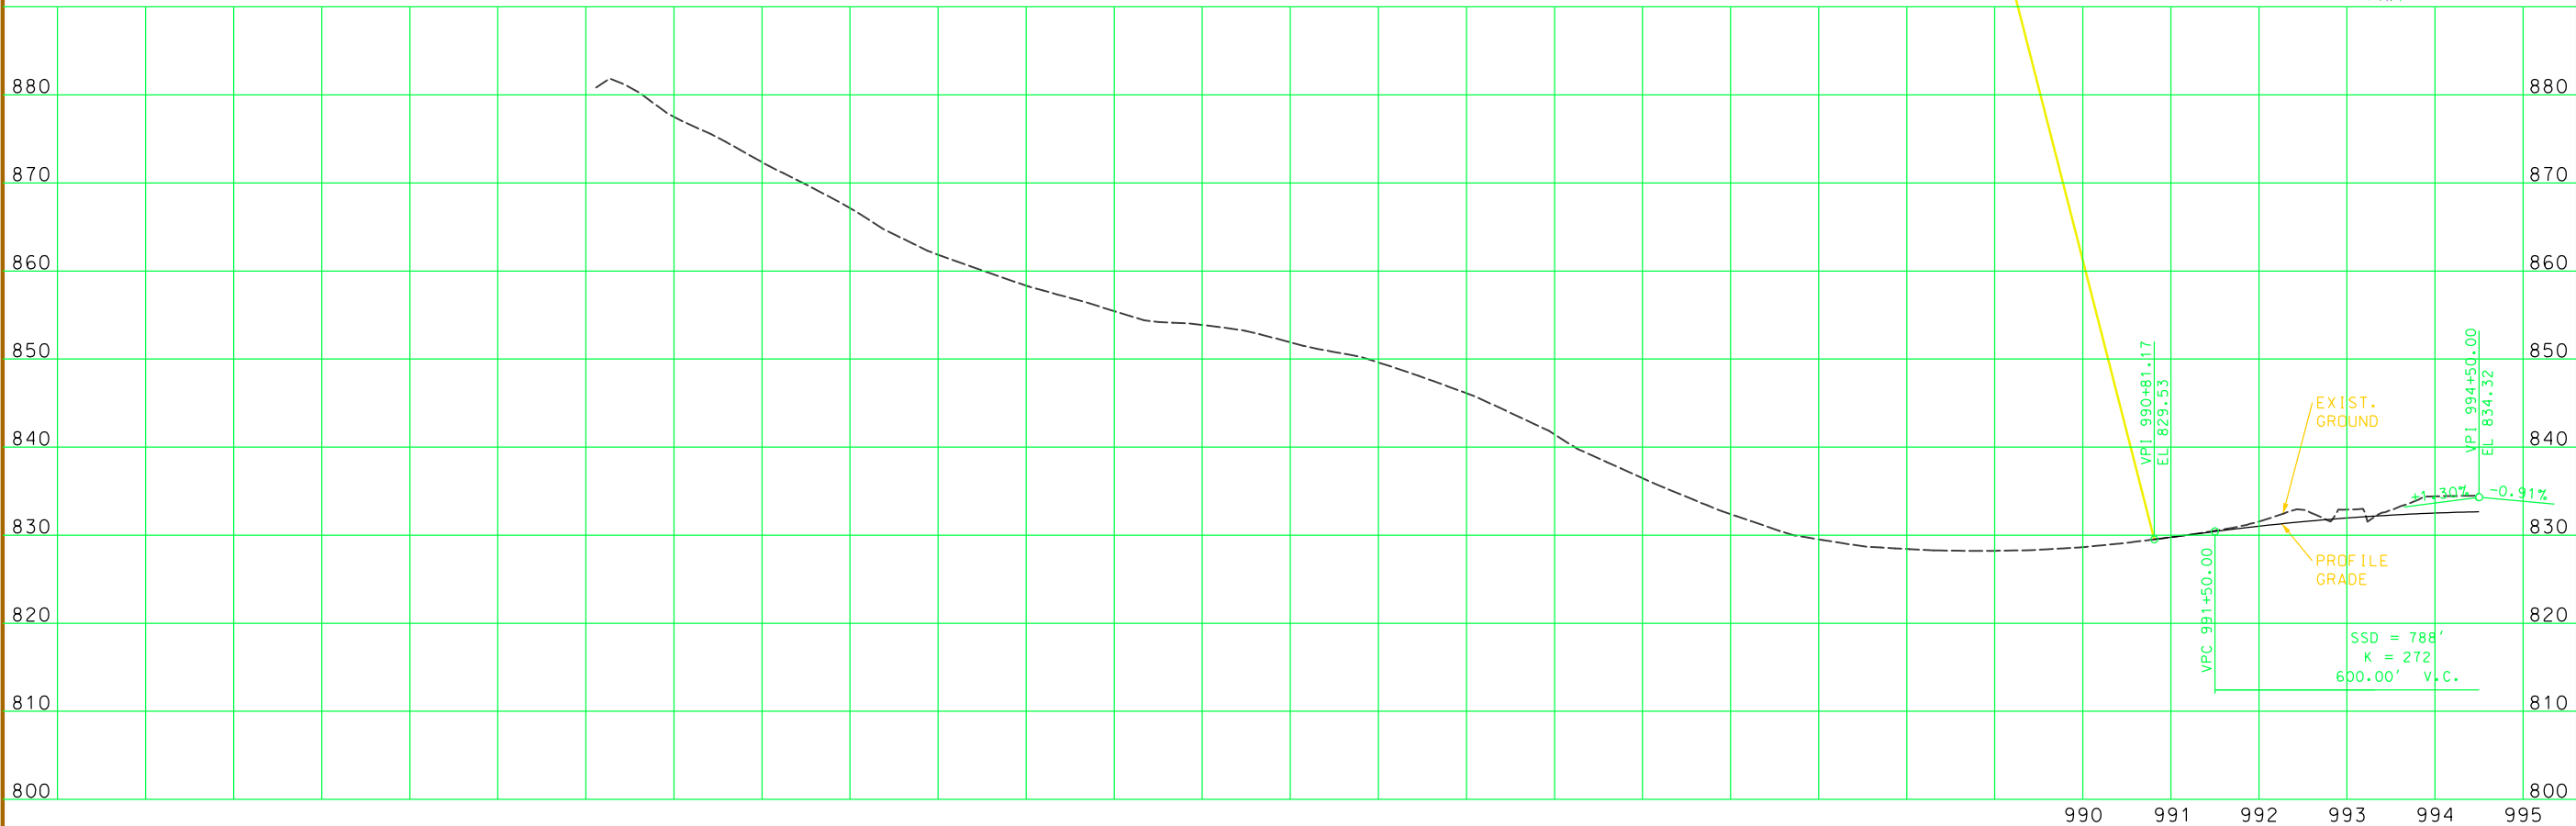

"THIS MEDIA SHOULD NOT BE CONSIDERED A CERTIFIED DOCUMENT."	
DATE PREPARED 8/1/2018	
ROUTE 32	STATE MO
DISTRICT SW	SHEET NO. 4
COUNTY CEDAR	
JOB NO. J7P0677	
CONTRACT ID.	
PROJECT NO.	
BRIDGE NO.	
DATE	DESCRIPTION
MISSOURI HIGHWAYS AND TRANSPORTATION COMMISSION  105 WEST CAPITOL JEFFERSON CITY, MO 65102 1-888-ASK-MODOT (1-888-275-6636)	

PRELIMINARY PLANS – SUBJECT TO CHANGE

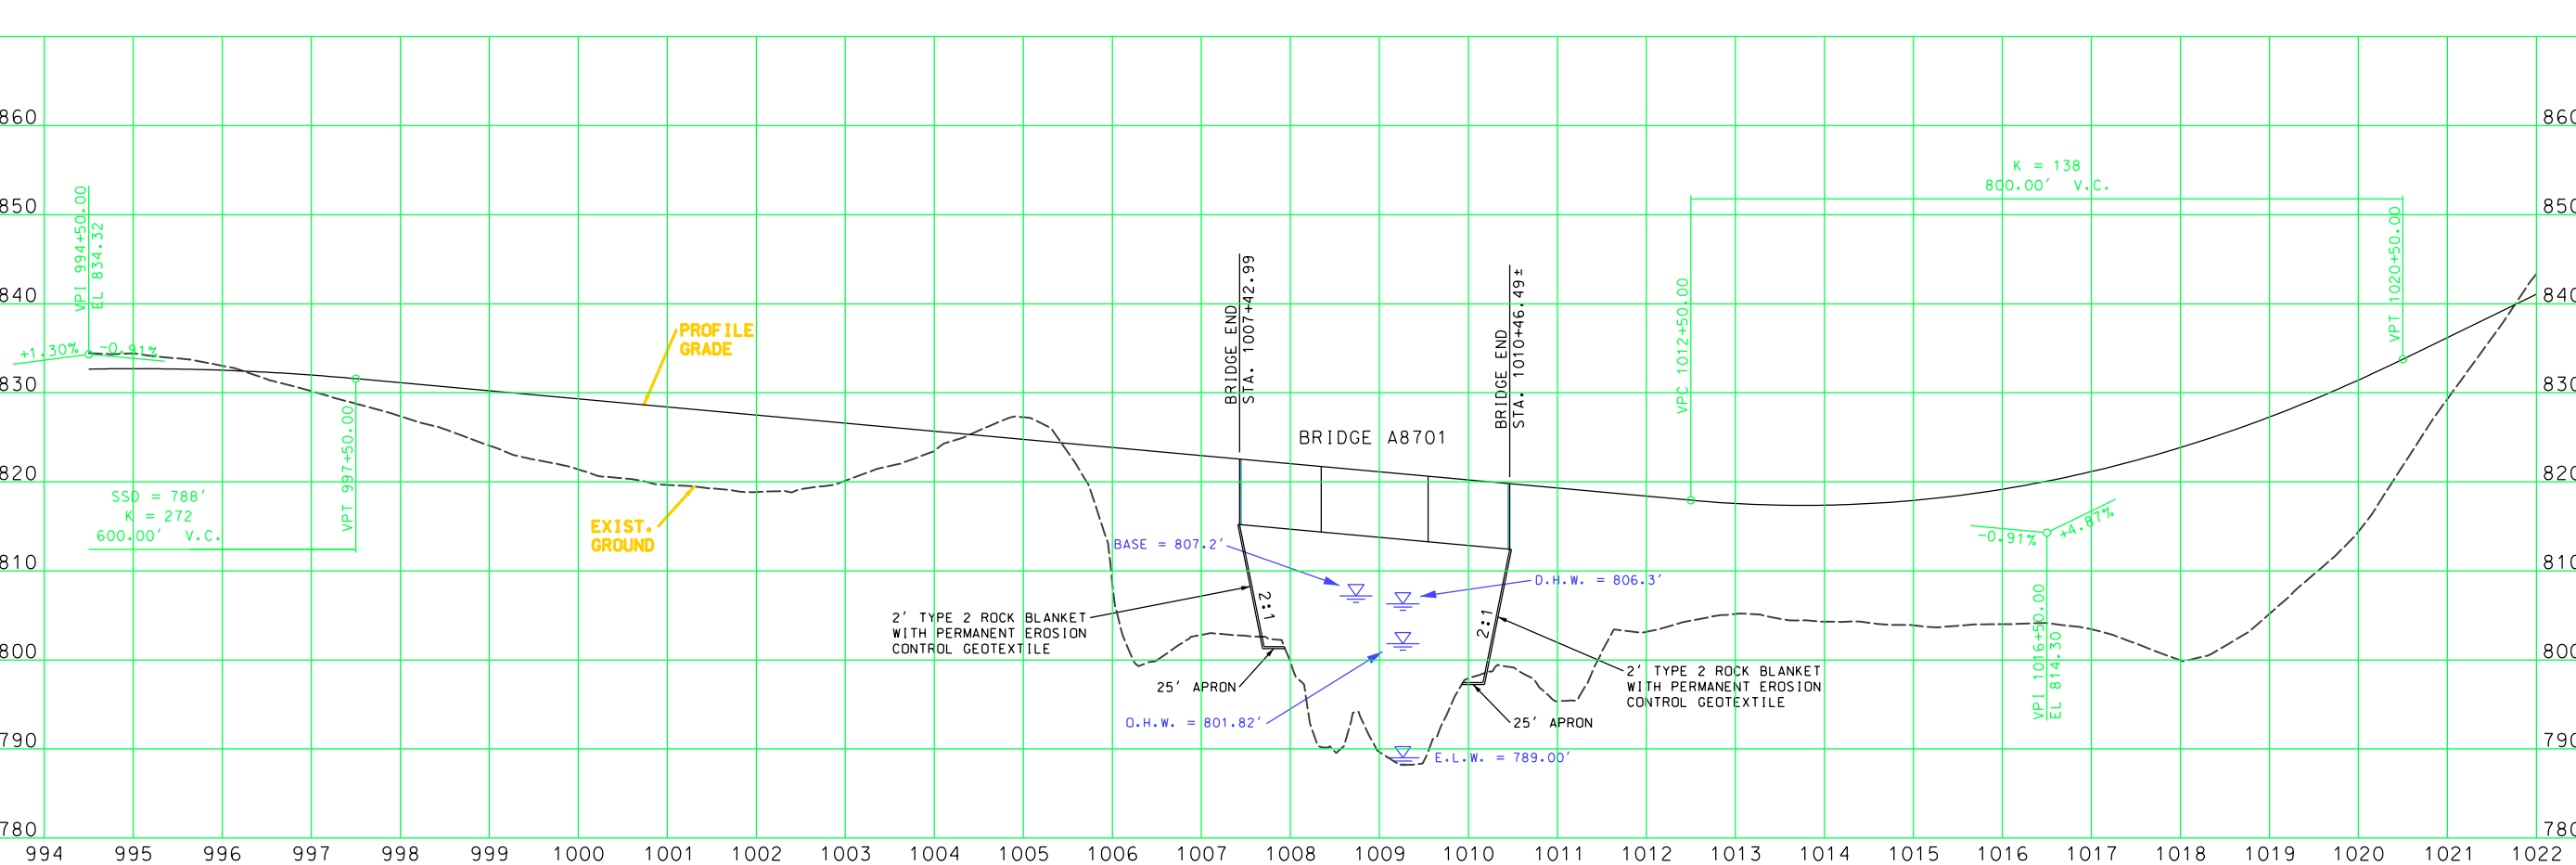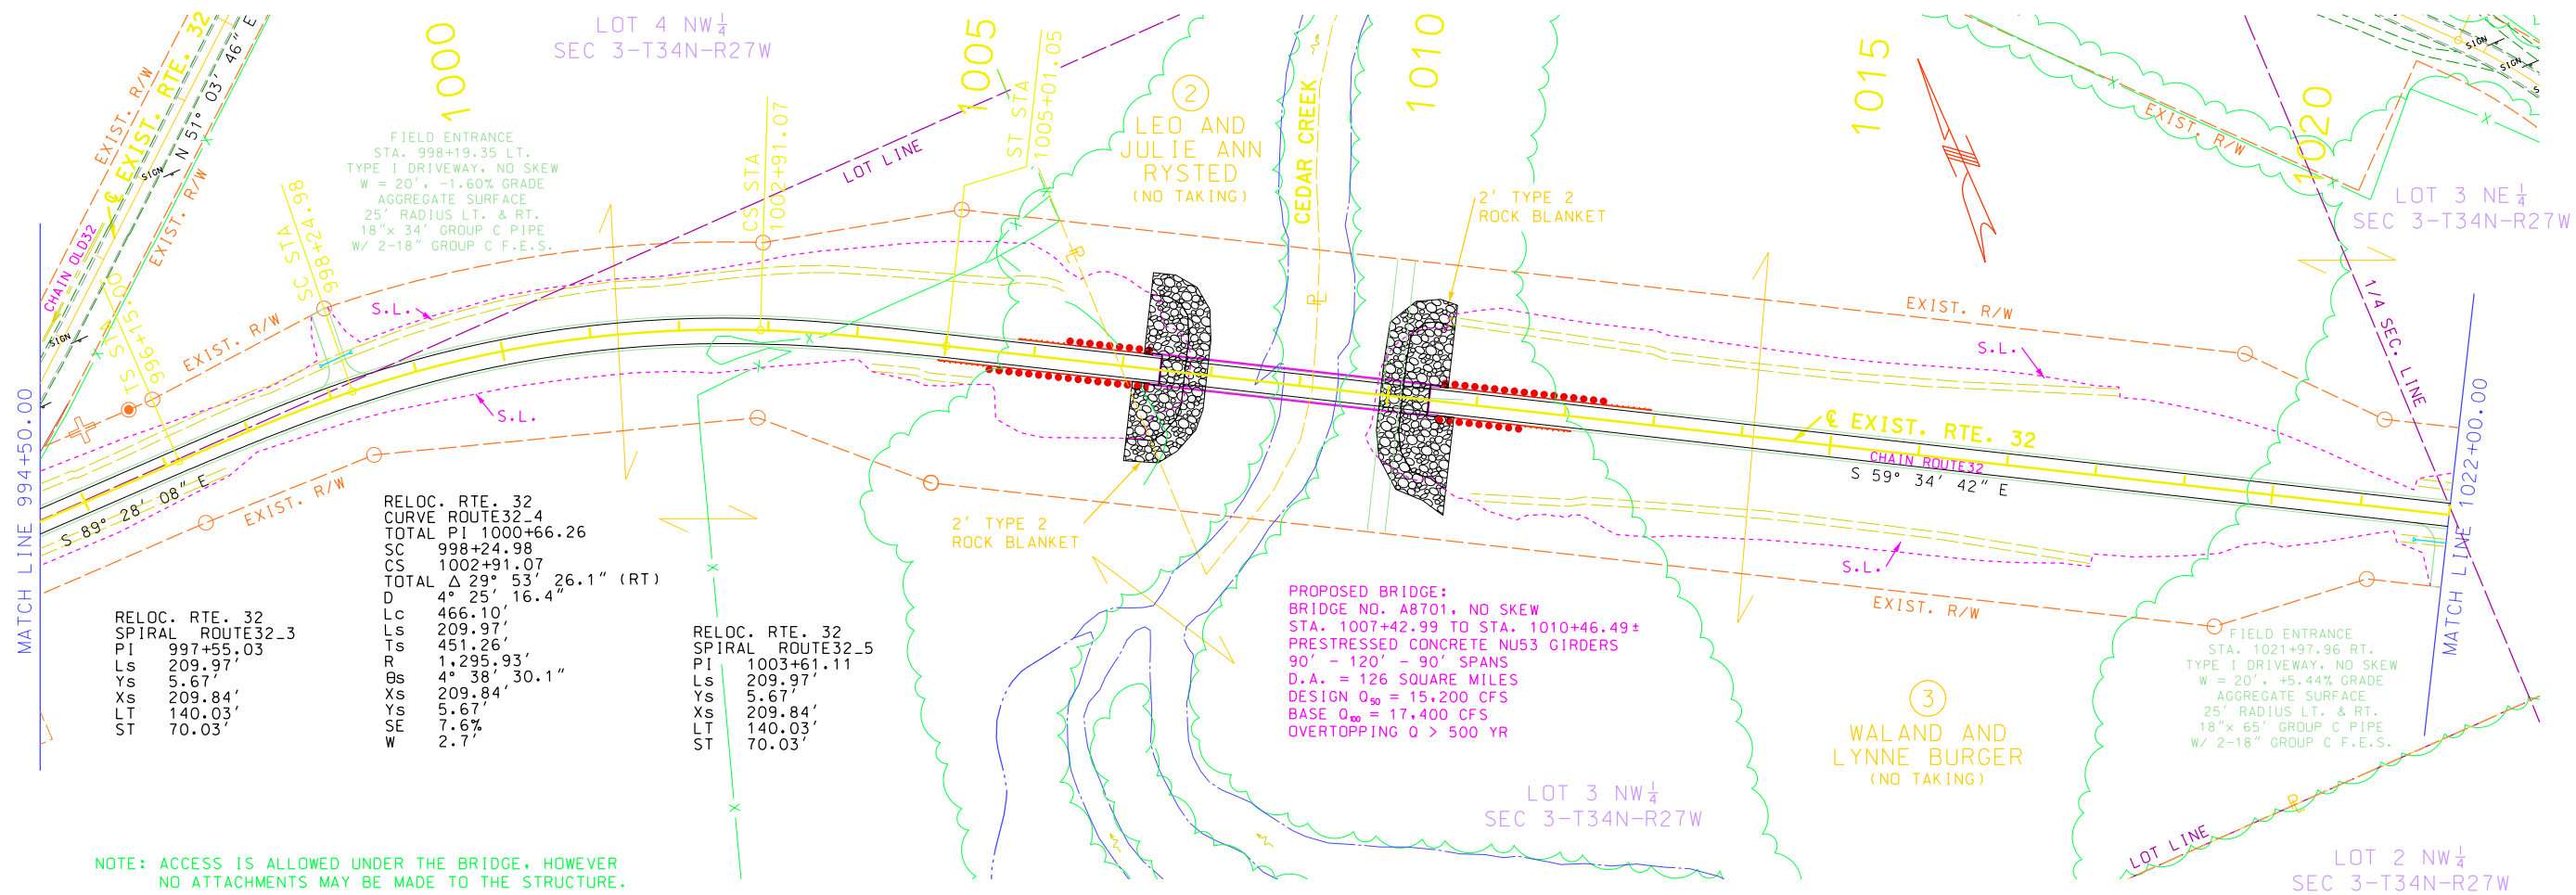

"THIS MEDIA SHOULD NOT BE CONSIDERED A CERTIFIED DOCUMENT."

DATE PREPARED	
ROUTE	STATE
32	MO
DISTRICT	SHEET NO.
SW	5
COUNTY	
CEDAR	
JOB NO.	
J7P0677	
CONTRACT ID.	
PROJECT NO.	
BRIDGE NO.	



[illegible]

MISSOURI HIGHWAYS AND TRANSPORTATION
COMMISSION

105 WEST CAPITOL
JEFFERSON CITY, MO 65102
1-888-ASK-MODOT (1-888-275-6636)

80	REV.	IF A SEAL IS PRESENT ON THIS SHEET IT HAS BEEN ELECTRONICALLY SEALED AND DATED.
----	------	---

PRELIMINARY PLANS - SUBJECT TO CHANGE

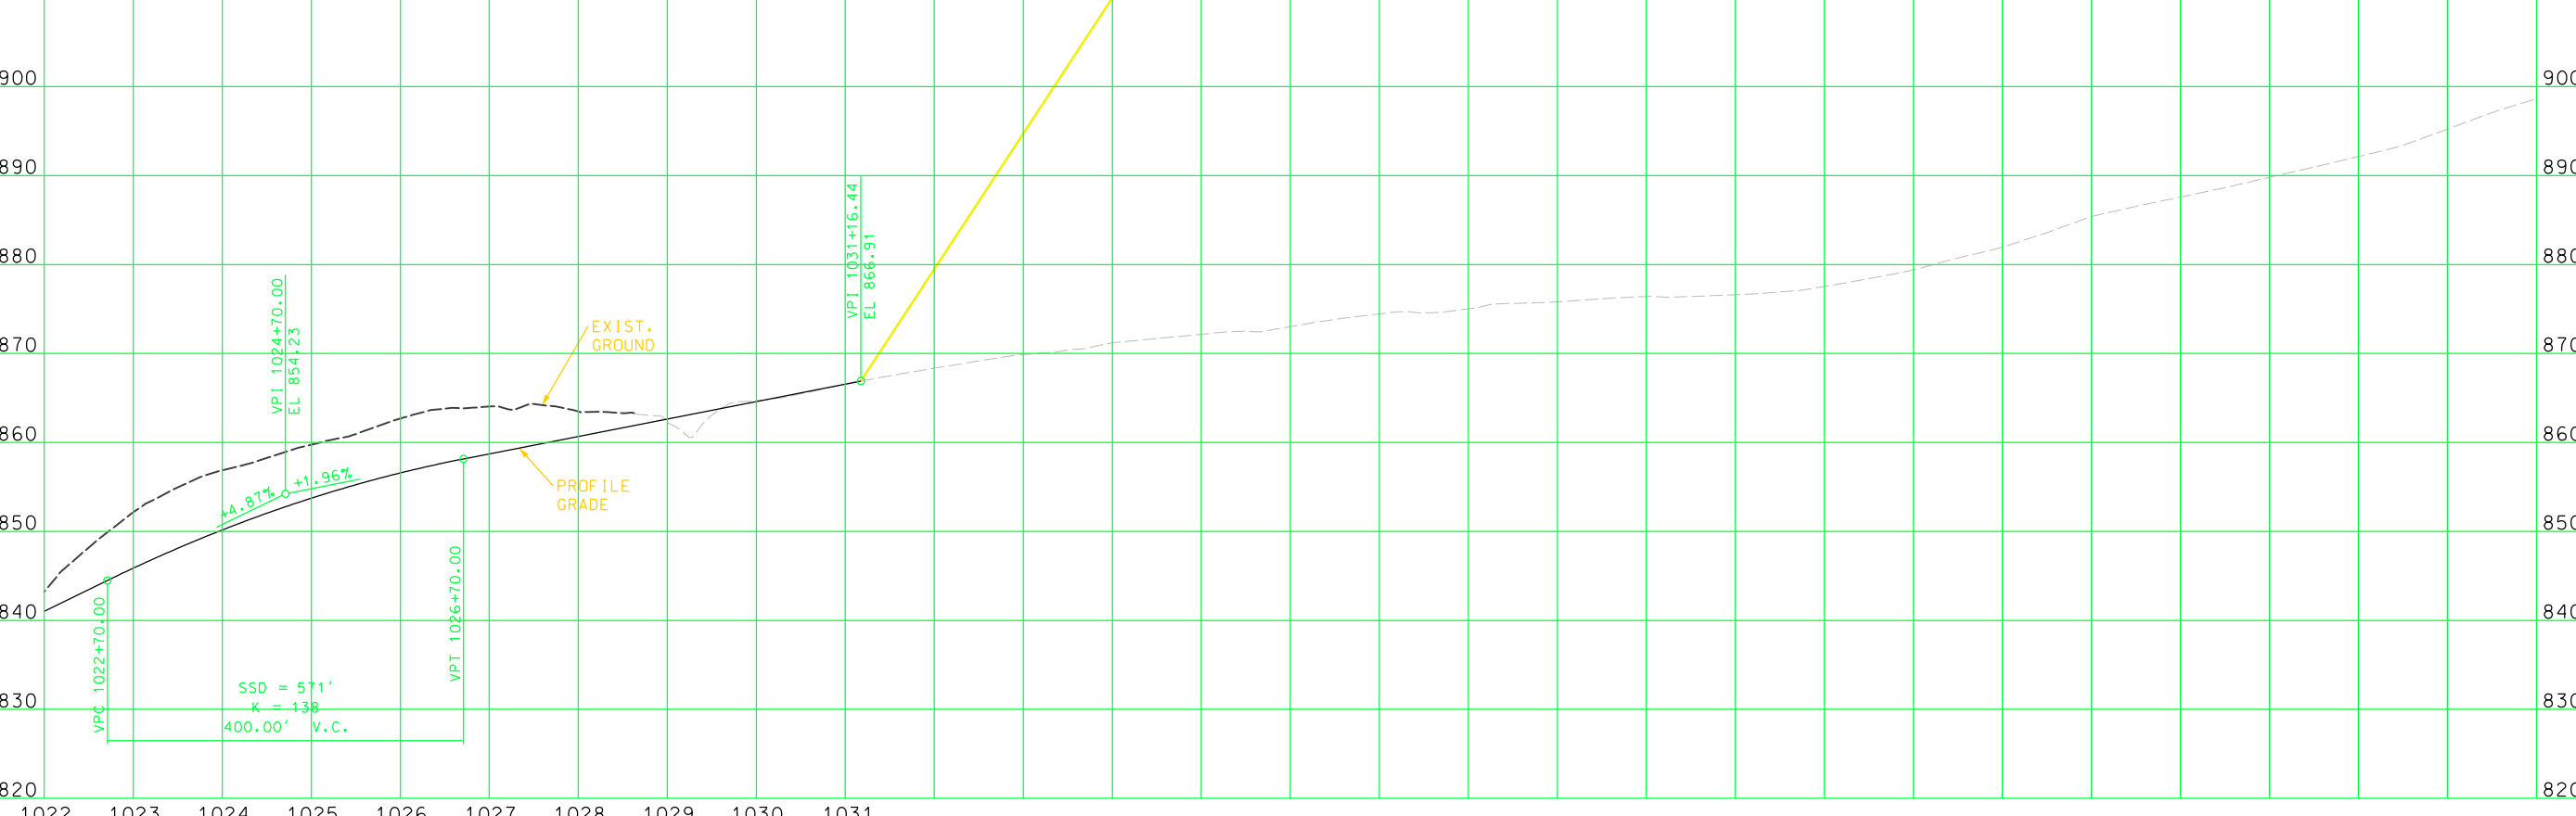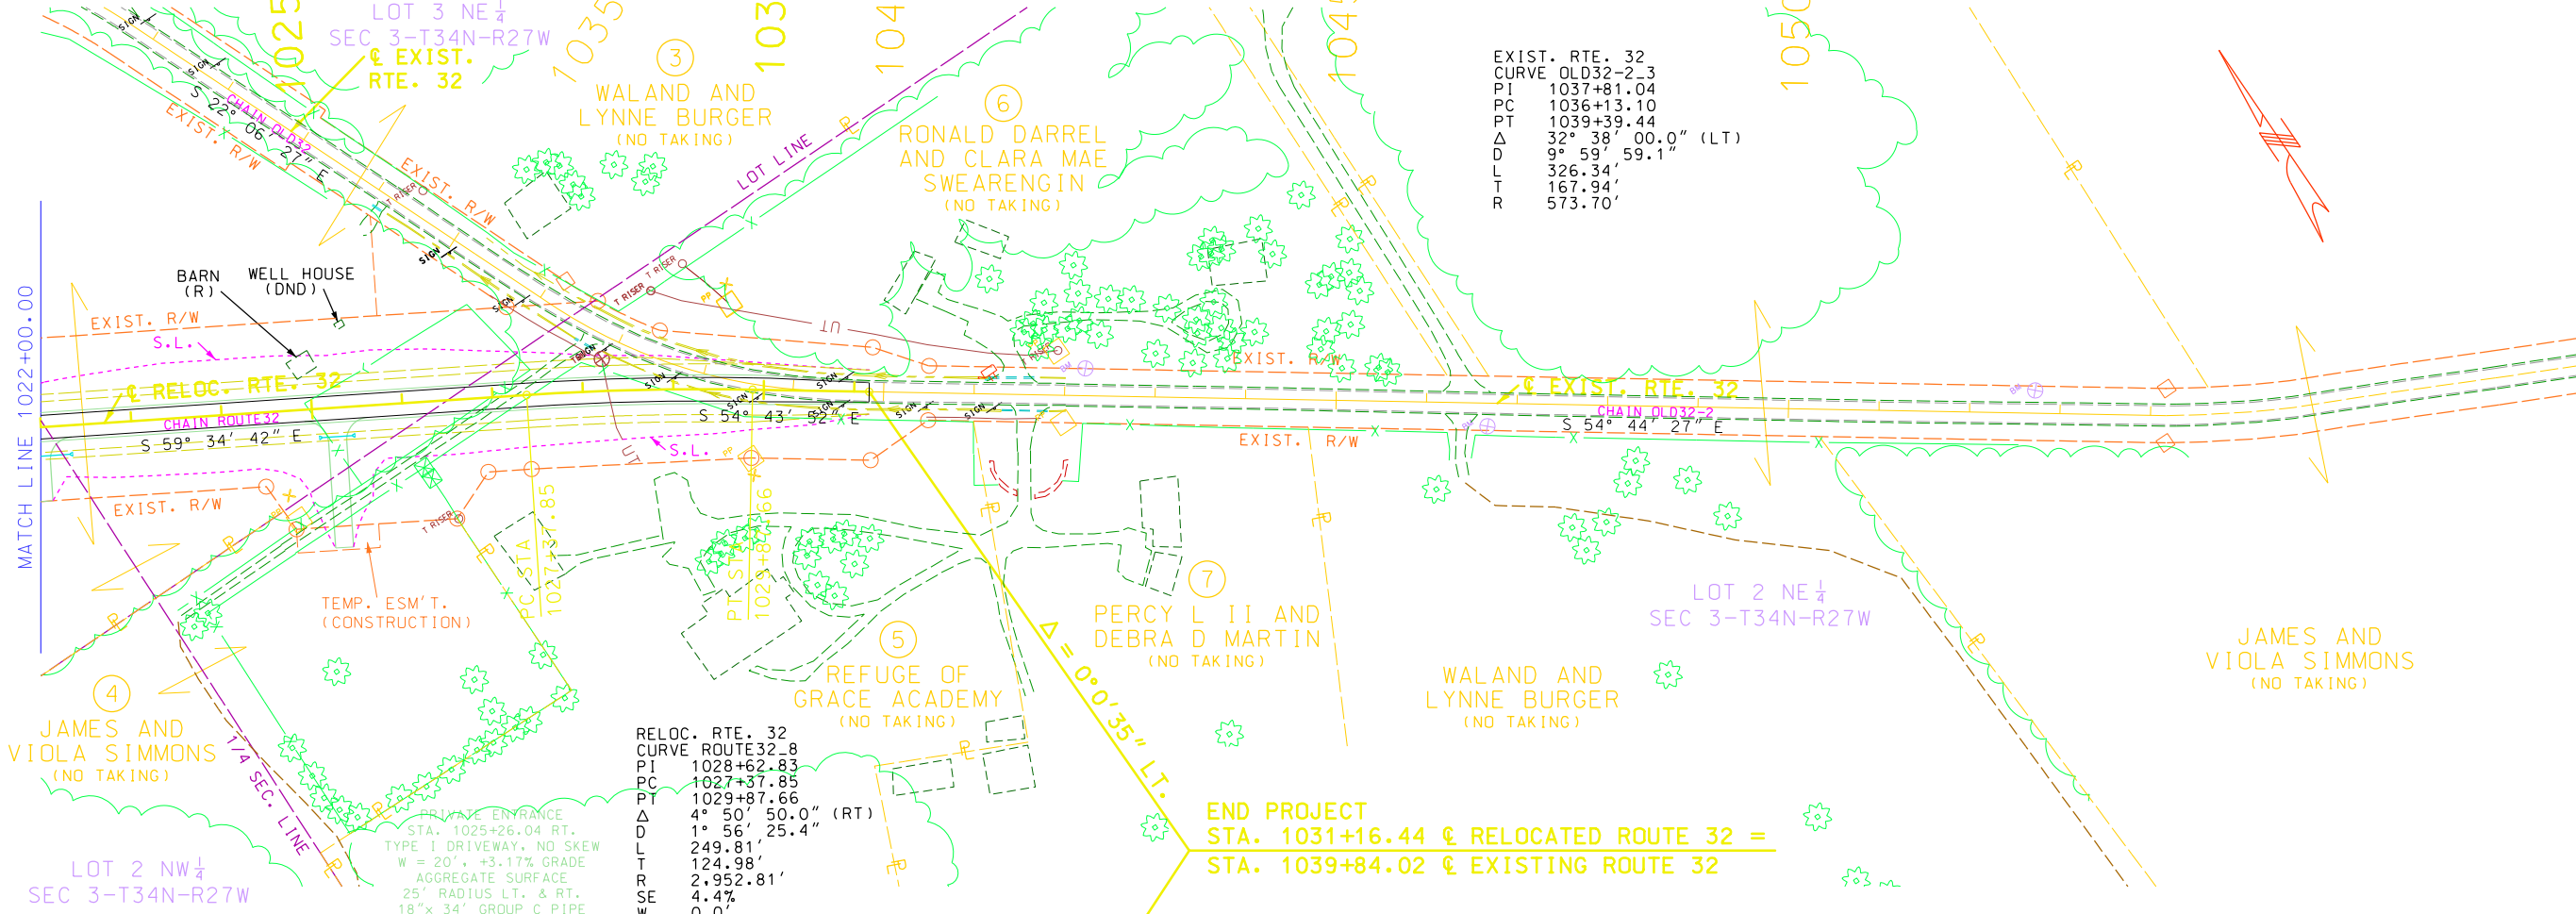

DATE PREPARED
8/1/2018

ROUTE	STATE
32	MO

SW	6
----	---

CEDAR

JOB NO.
1380637

BRIDGE NO.

--	--	--	--	--	--	--	--

[illegible][illegible]


UN 7020 (6)

AP
6
-6

ST. 12


5
C1
-8

NC

OS

AN SS - FF MN

PRELIMINARY PLANS – SUBJECT TO CHANGE

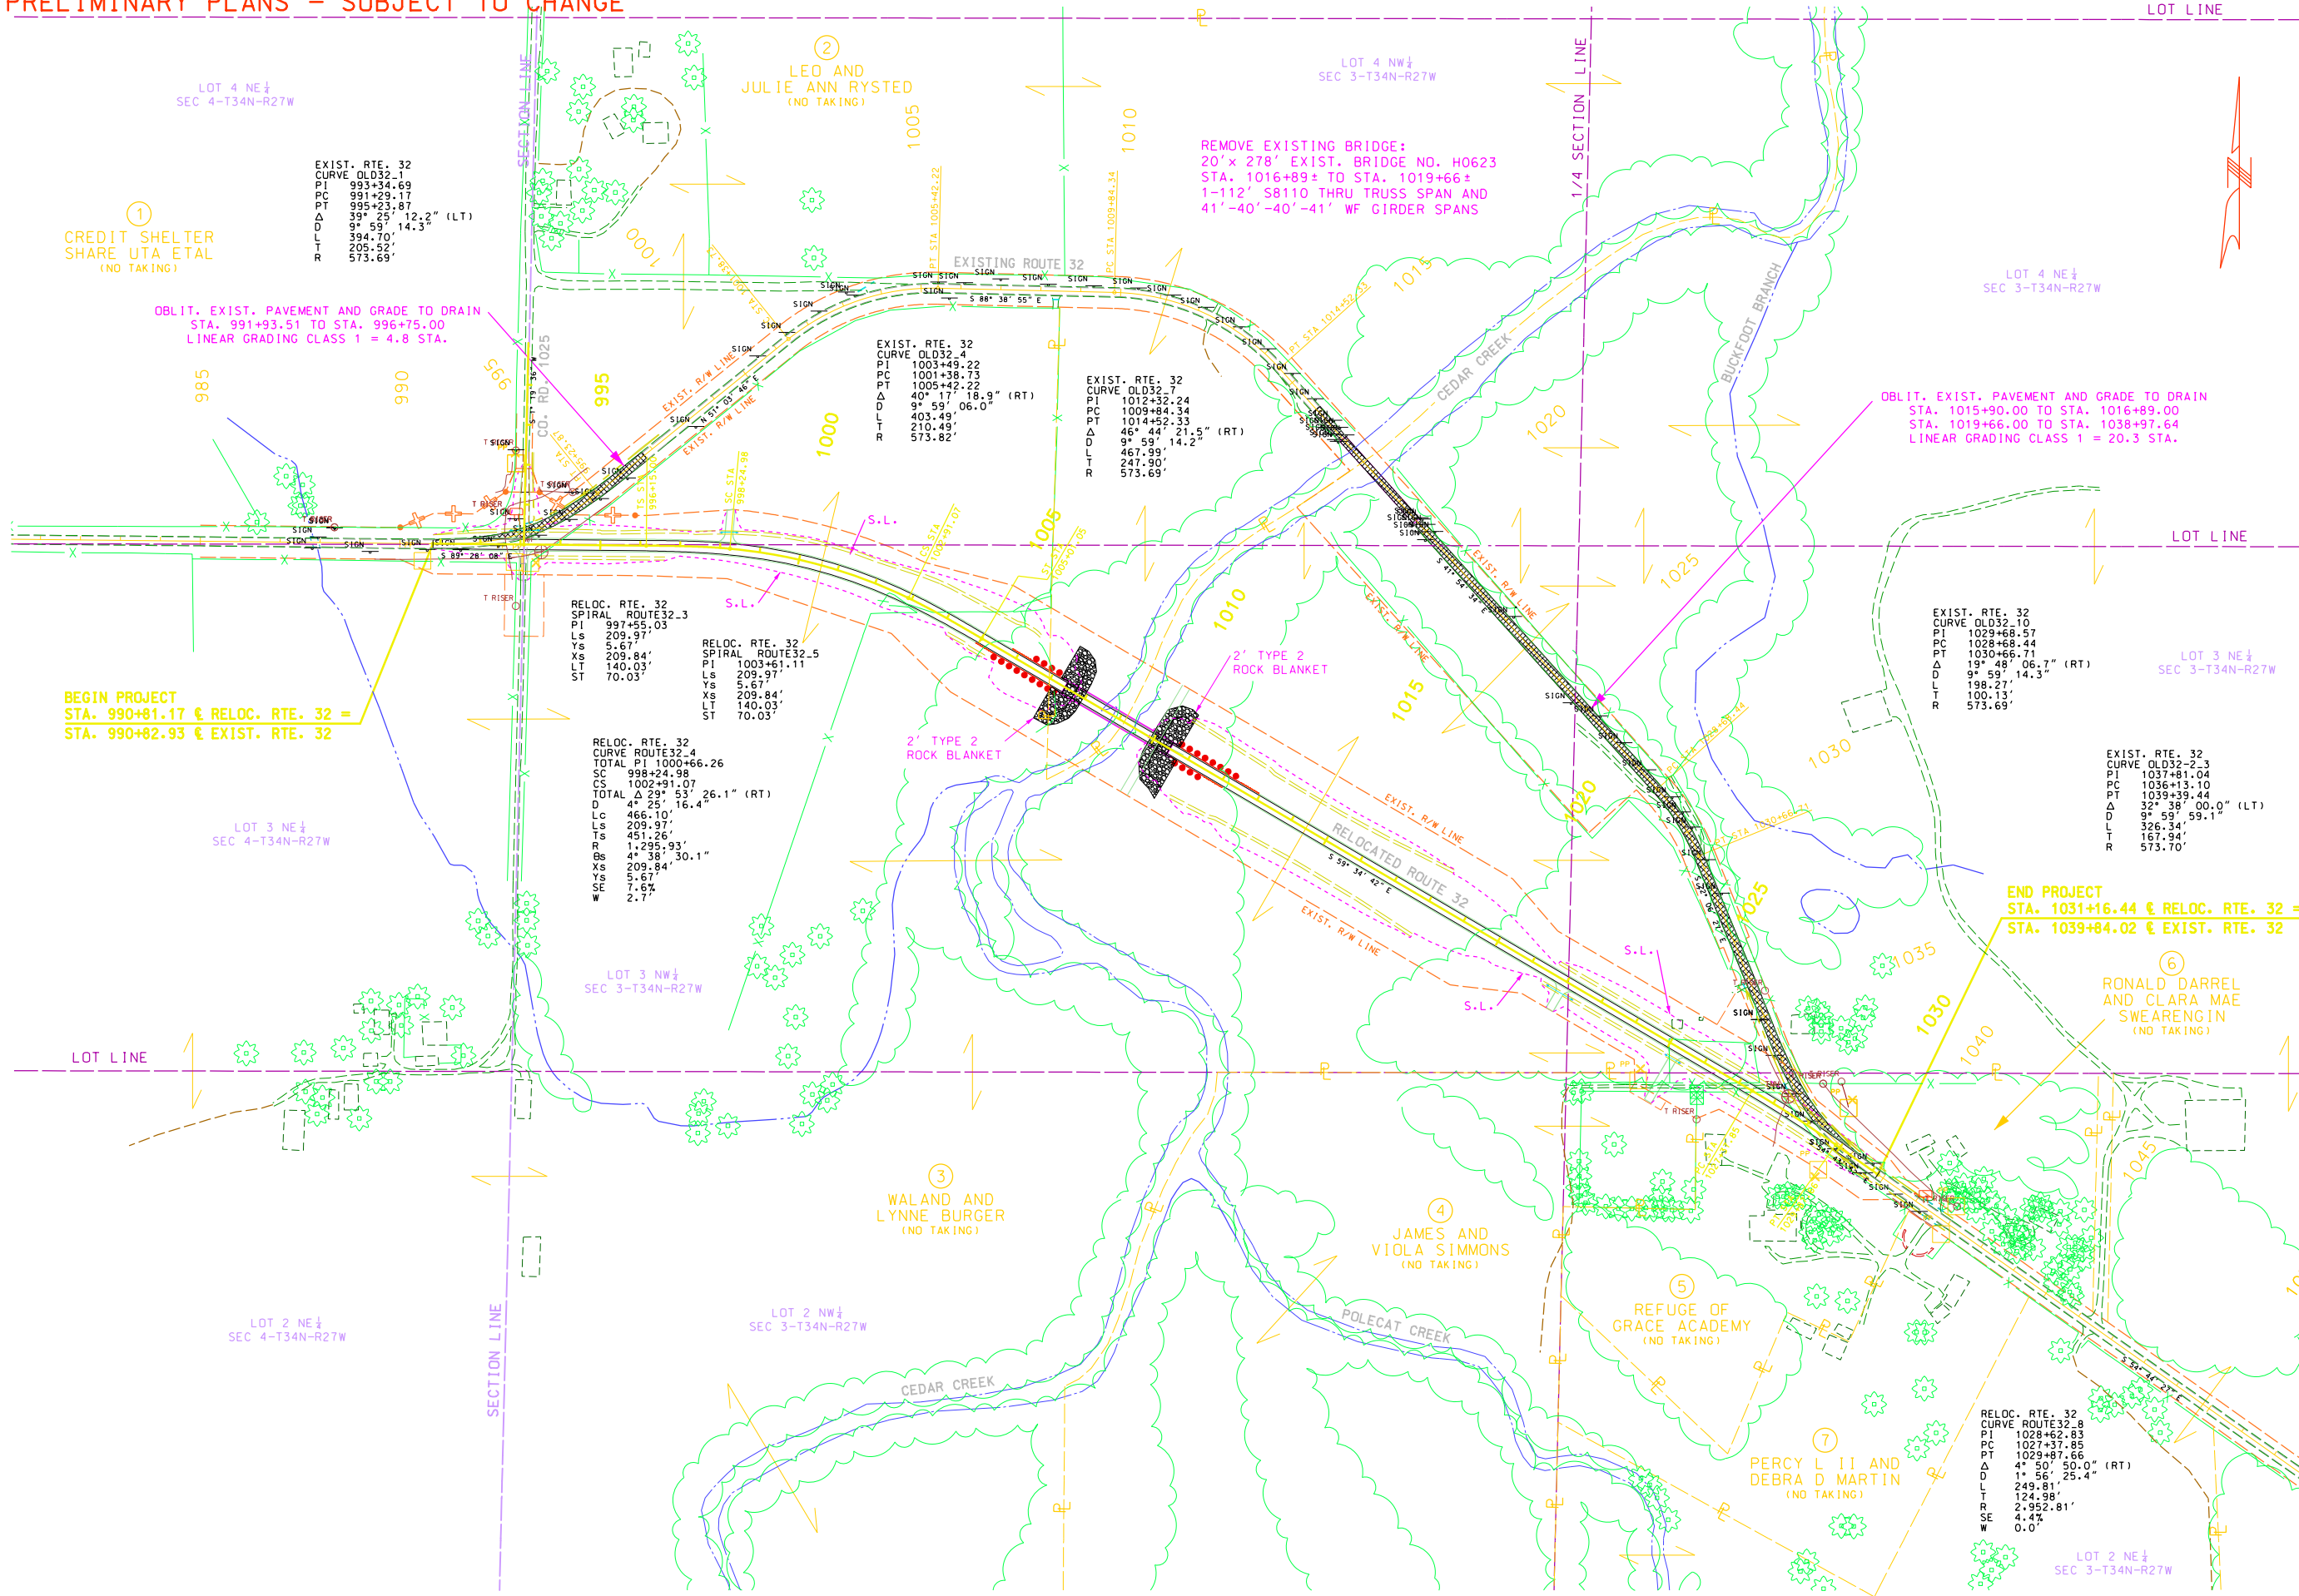

"THIS MEDIA SHOULD NOT BE CONSIDERED A CERTIFIED DOCUMENT."

DATE PREPARED	
8/1/2018	
ROUTE	STATE
32	MO
DISTRICT	SHEET NO.
SW	7
COUNTY	
CEDAR	
JOB NO.	
J7P0677	
CONTRACT ID.	

PROJECT NO.
BRIDGE NO.

DESCRIPTION

[illegible]

MISSOURI HIGHWAYS AND TRANSPORTATION
COMMISSION

105 WEST CAPITOL
JEFFERSON CITY, MO 65102
1-888-ASK-MODOT (1-888-275-6636)

