


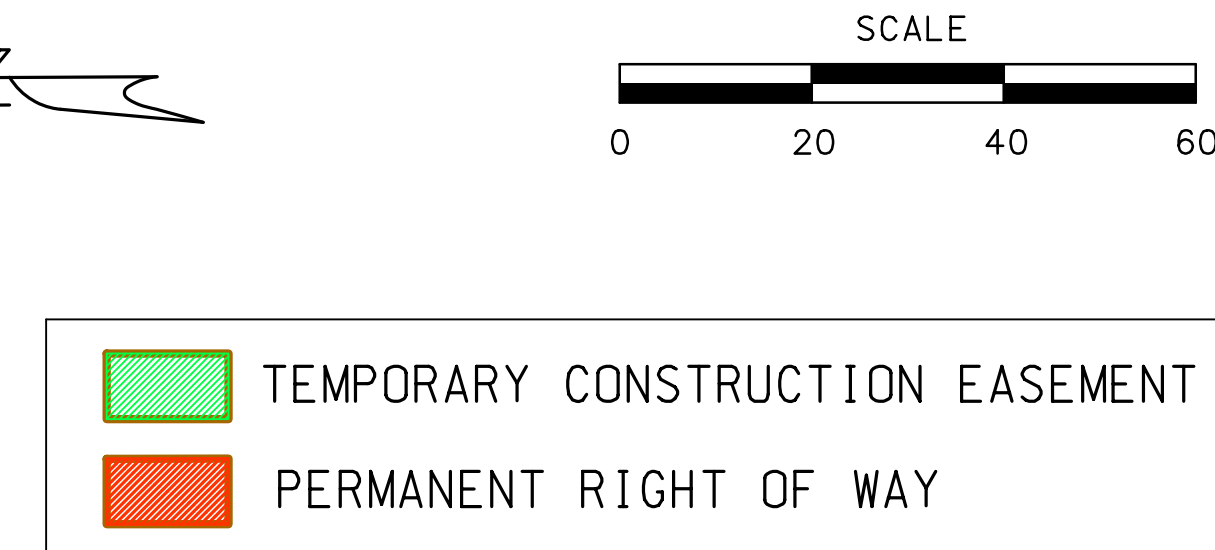
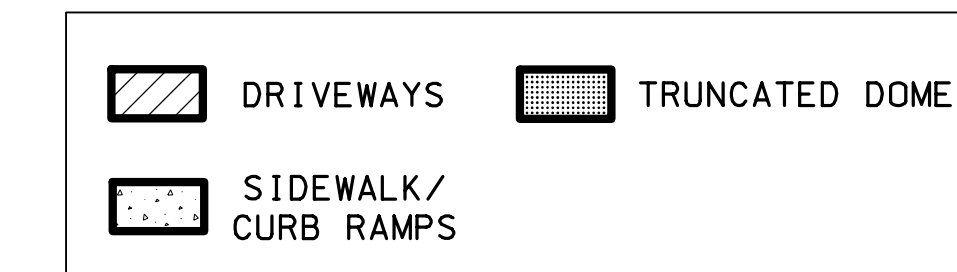


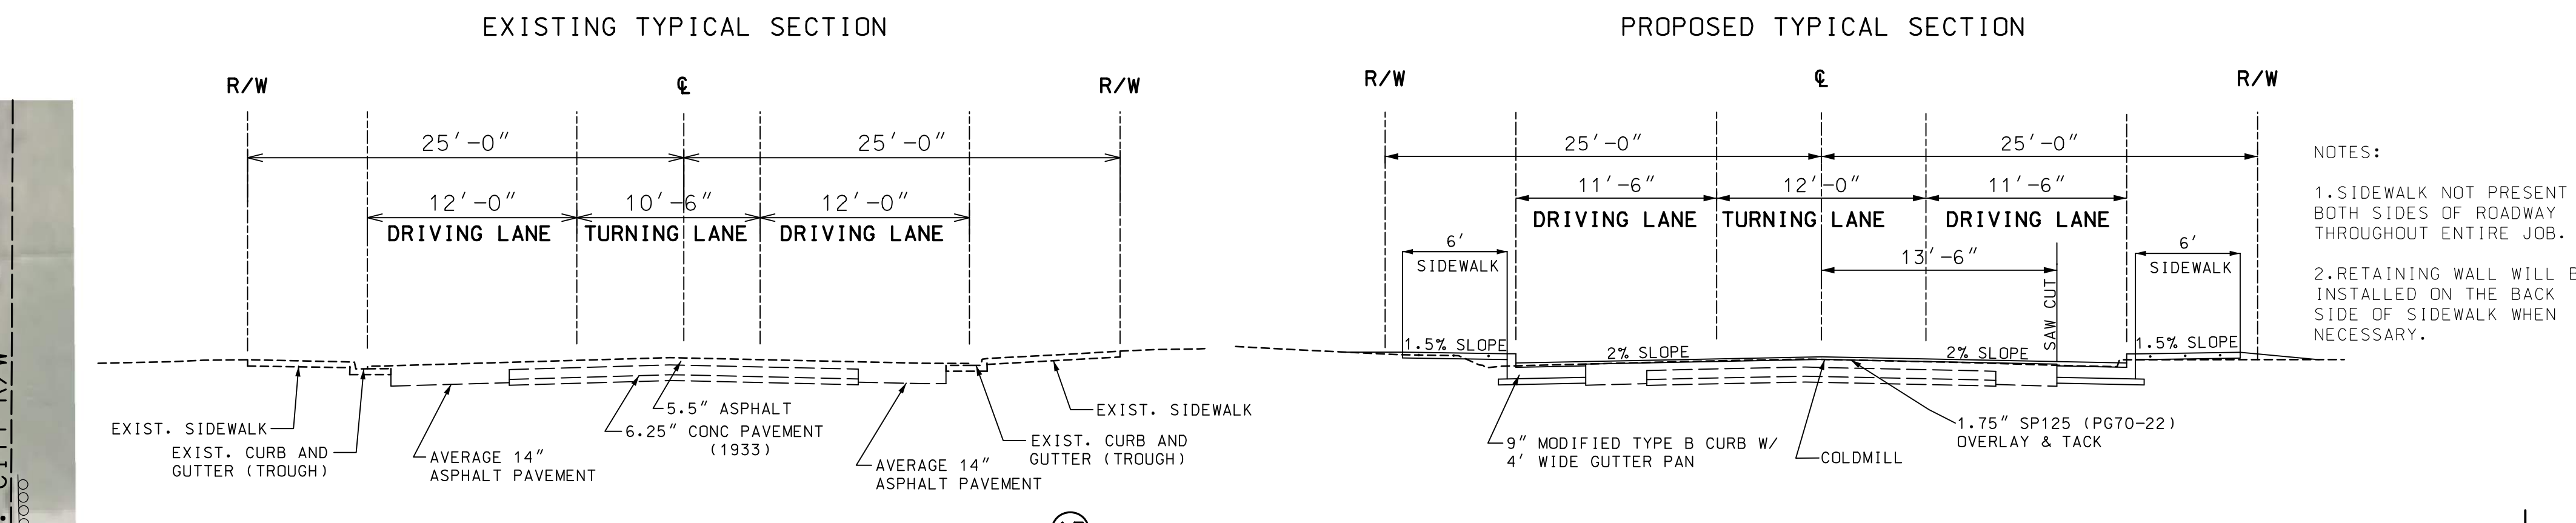


MISSOURI DEPARTMENT OF TRANSPORTATION
AMERICANS WITH DISABILITIES ACT (ADA) IMPROVEMENTS
ADAIR COUNTY, BUSINESS ROUTE 63 - JOB NO. J2P2215
SIDEWALK, PAVEMENT & DRAINAGE IMPROVEMENTS
KIRKSVILLE, MO

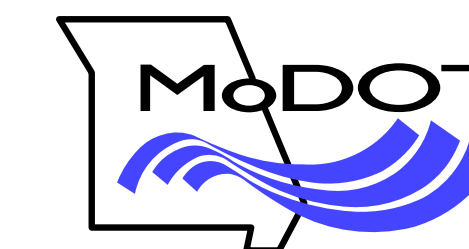

- NOTES:
1. SIDEWALK NOT PRESENT ON BOTH SIDES OF ROADWAY THROUGHOUT ENTIRE JOB.
 2. RETAINING WALL WILL BE INSTALLED ON THE BACK SIDE OF SIDEWALK WHEN NECESSARY.

 

Bartlett & West

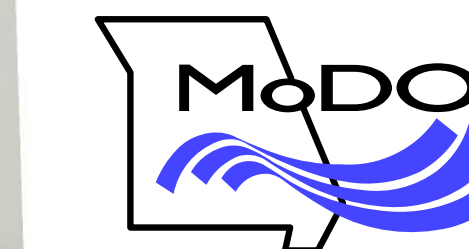

Bartlett & West