
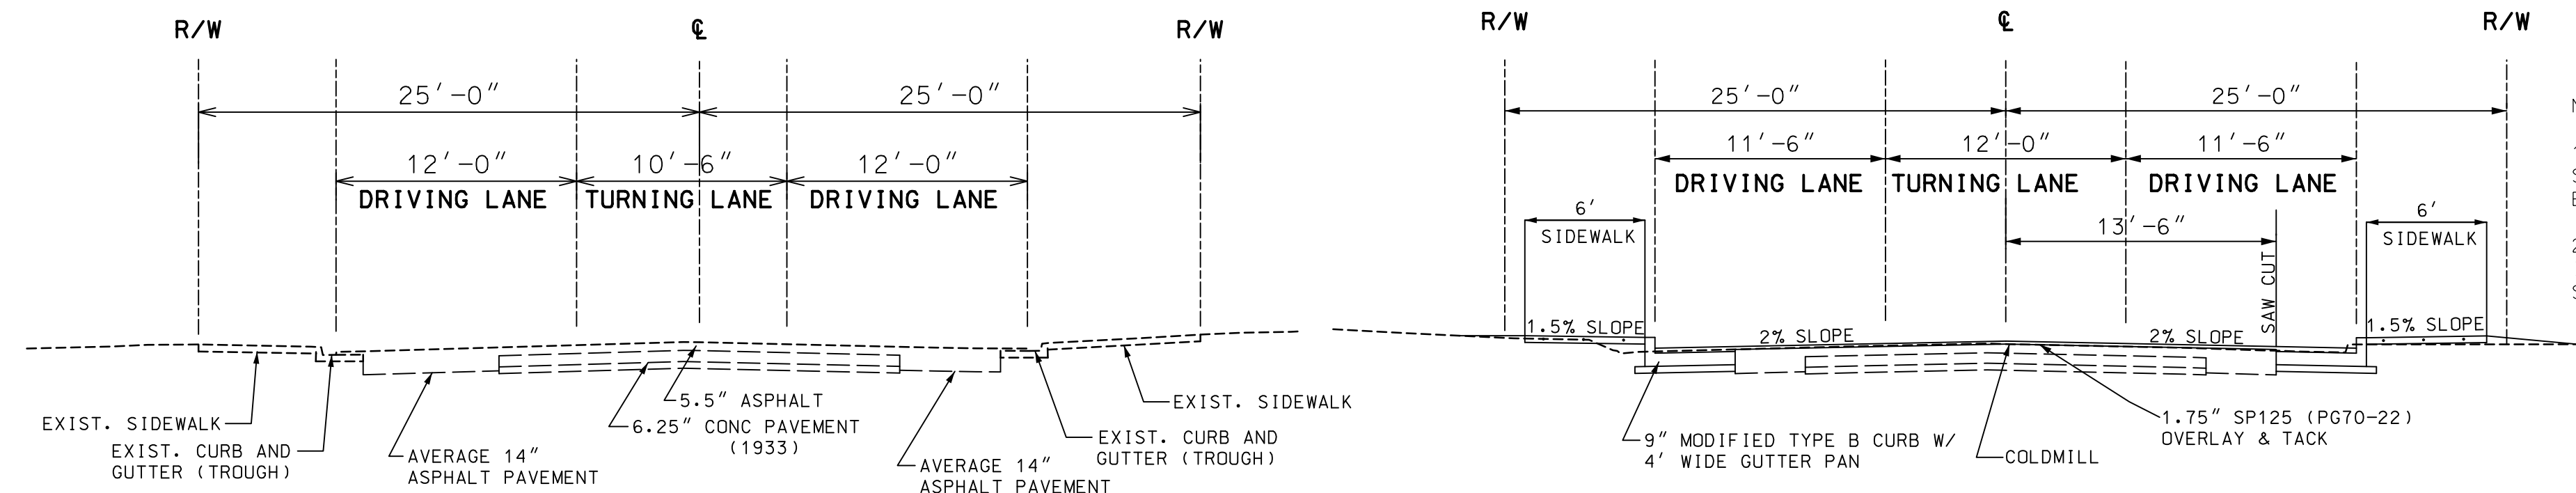


SHEET 2 OF 3


EXISTING TYPICAL SECTION

PROPOSED TYPICAL SECTION

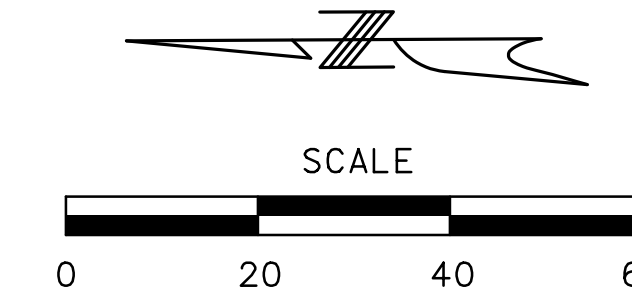


NOTES:
1. SIDEWALK NOT PRESENT ON BOTH SIDES OF ROADWAY THROUGHOUT ENTIRE JOB.
2. RETAINING WALL WILL BE INSTALLED ON THE BACK SIDE OF SIDEWALK WHEN NECESSARY.

MISSOURI DEPARTMENT OF TRANSPORTATION
AMERICANS WITH DISABILITIES ACT (ADA) IMPROVEMENTS
ADAIR COUNTY, BUSINESS ROUTE 63 - JOB NO. J2P2215
SIDEWALK, PAVEMENT & DRAINAGE IMPROVEMENTS
KIRKSVILLE, MO

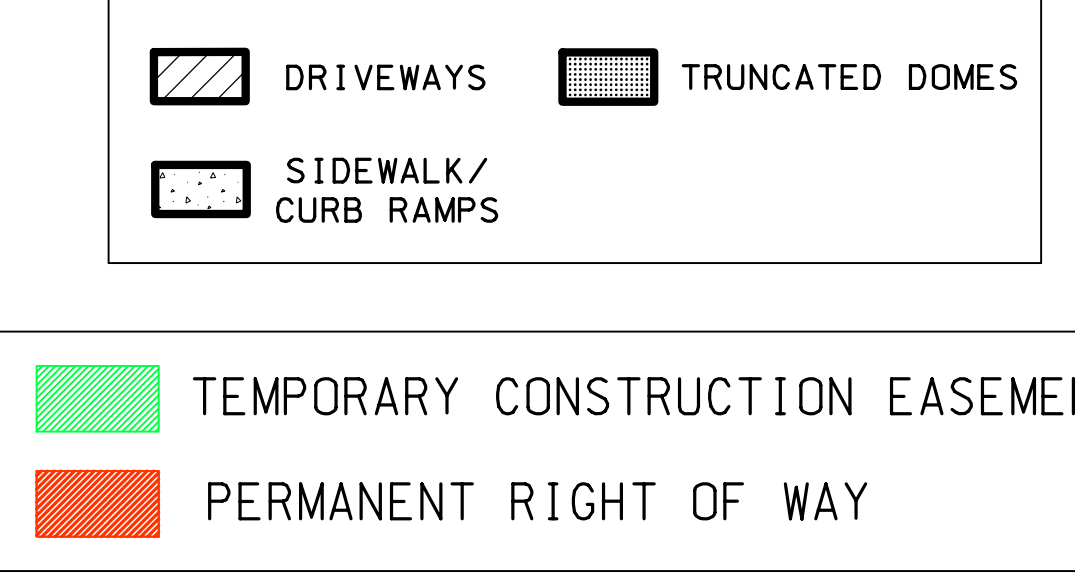

MATCHLINE SHEET 1

 

MATCHLINE SHEET 3