

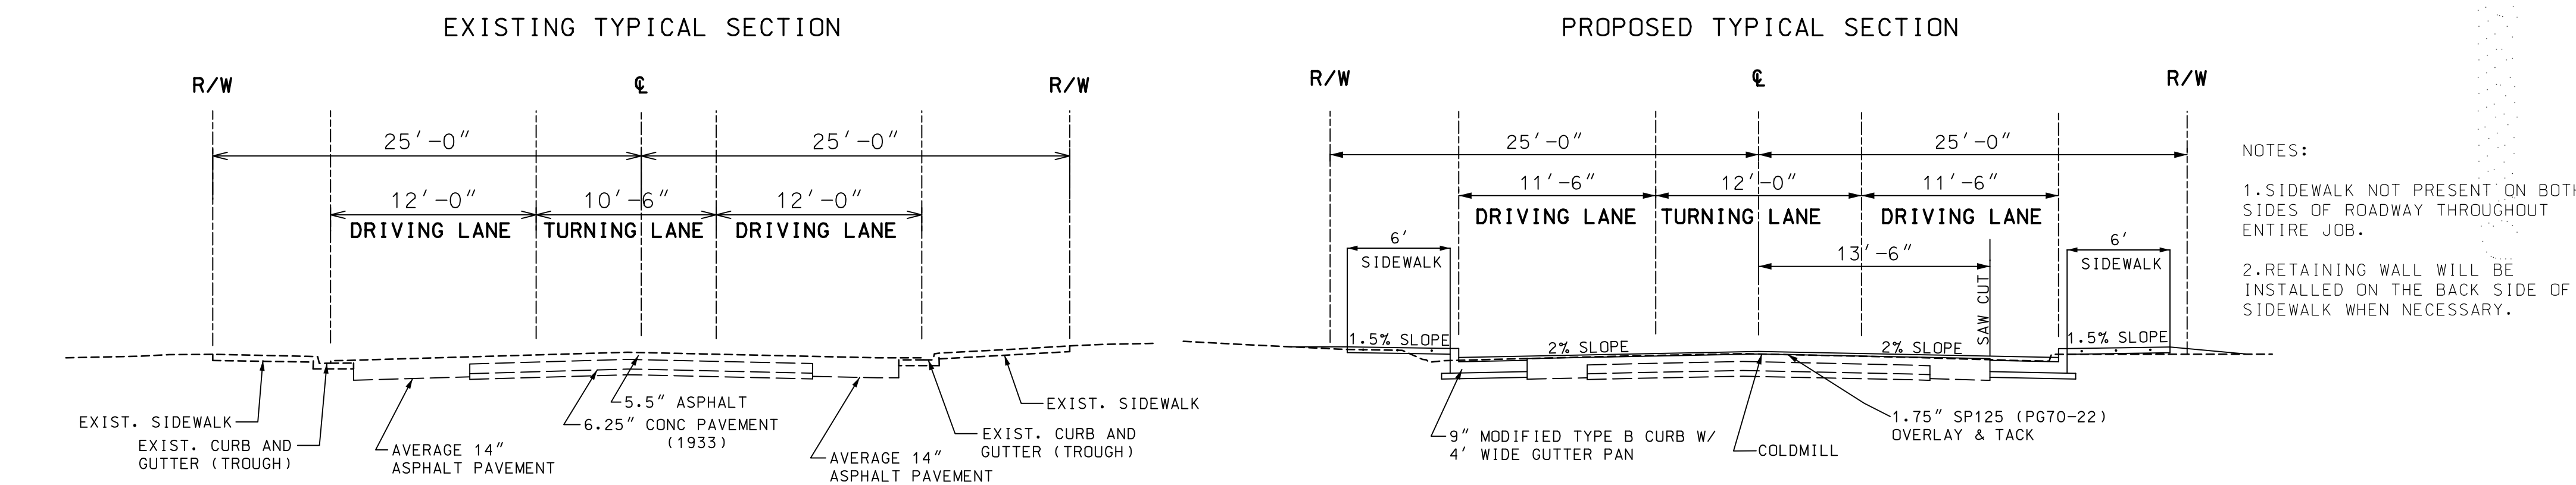
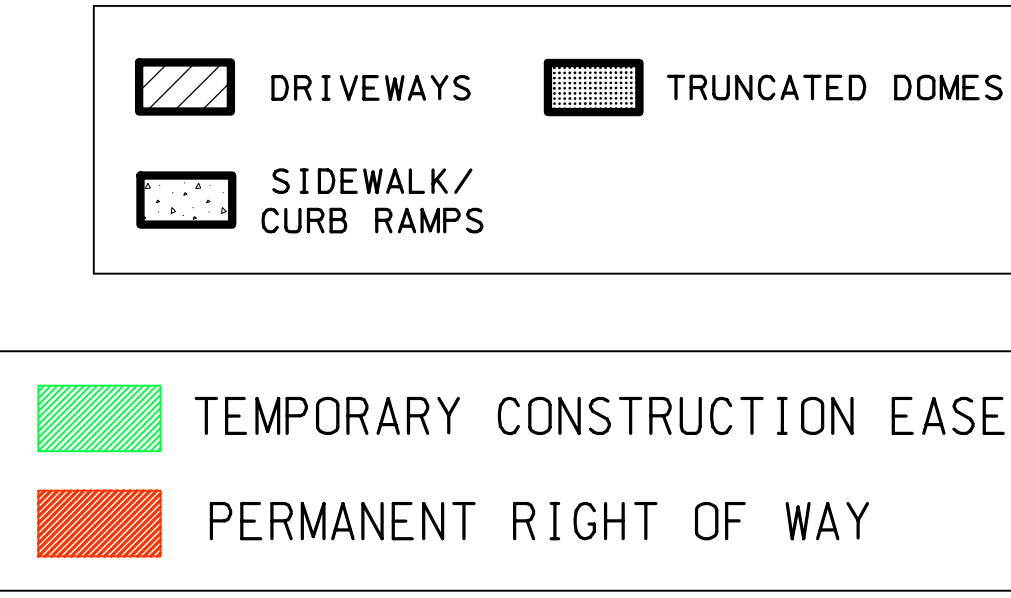
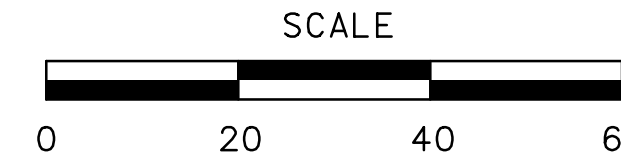


MISSOURI DEPARTMENT OF TRANSPORTATION AMERICANS WITH DISABILITIES ACT (ADA) IMPROVEMENTS ADAIR COUNTY, BUSINESS ROUTE 63 – JOB NO. J2P2215 SIDEWALK, PAVEMENT & DRAINAGE IMPROVEMENTS KIRKSVILLE, MO

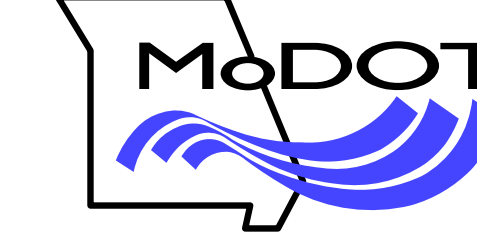


- NOTES:
1. SIDEWALK NOT PRESENT ON BOTH SIDES OF ROADWAY THROUGHOUT ENTIRE JOB.
 2. RETAINING WALL WILL BE INSTALLED ON THE BACK SIDE OF SIDEWALK WHEN NECESSARY.

MATCHLINE SHEET 2

 

Bartlett & West

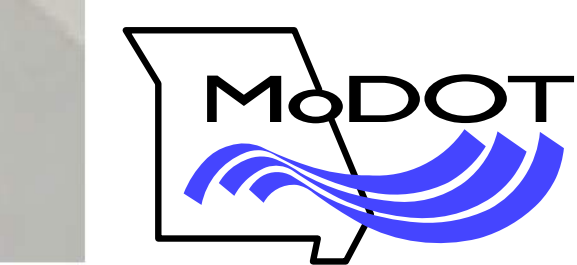

Bartlett & West