
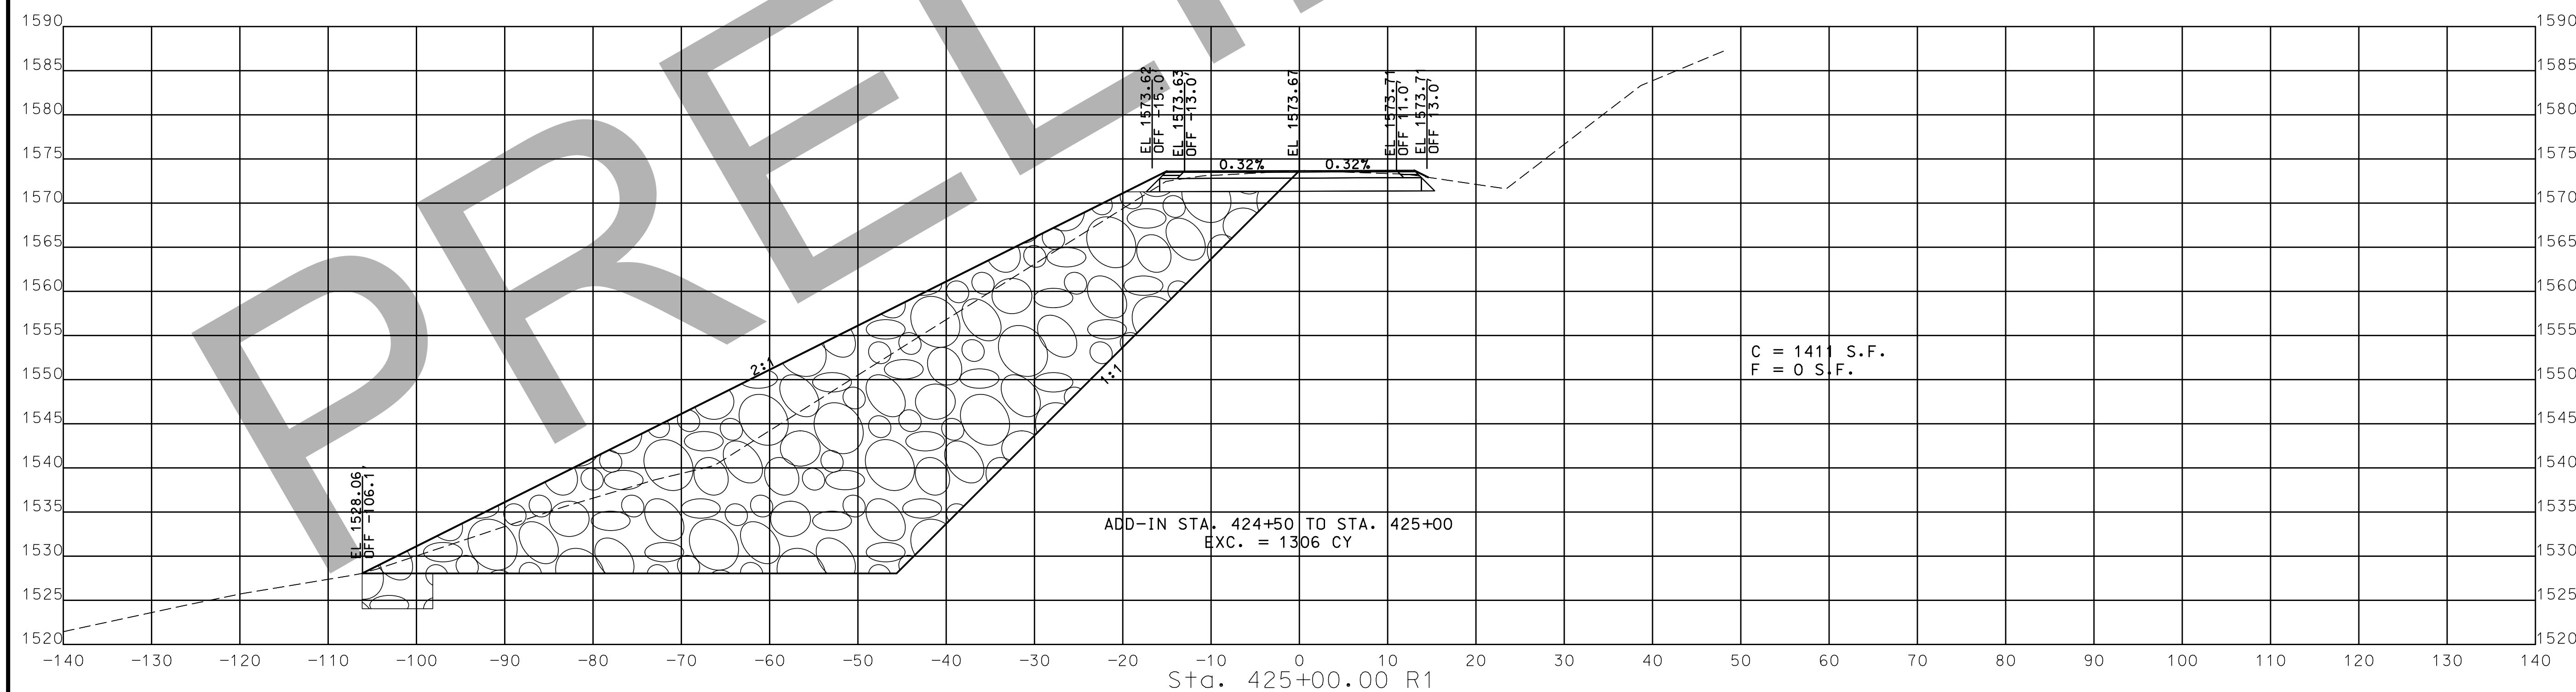


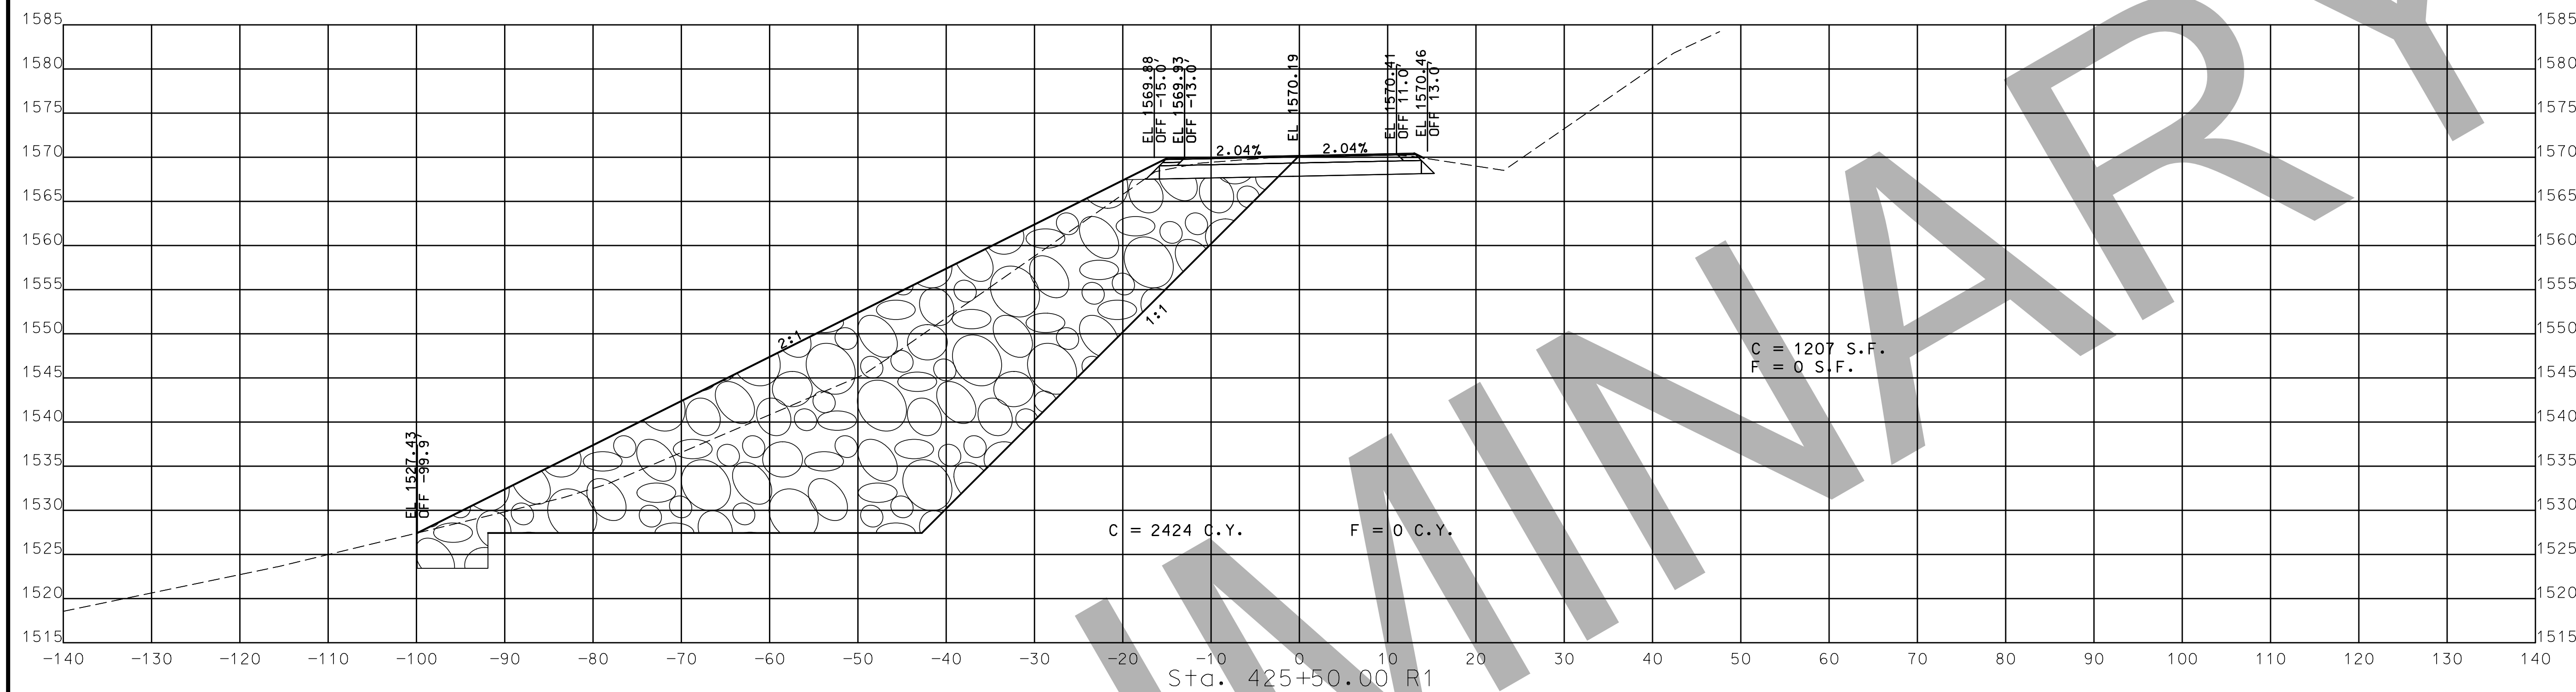

"THIS MEDIA SHOULD
NOT BE CONSIDERED
A CERTIFIED
DOCUMENT."

DATE PREPARED
5/24/2019

ROUTE	STATE
14	MO

DISTRICT	SHEET NO.
SF	1

COUNTY
DOUGLAS

JOB NO.
.19P3659


CONTRACT ID.

PROJECT NO.

BRIDGE NO.

[illegible]



MISSOURI HIGHWAYS AND TRANSPORTATION COMMISSION

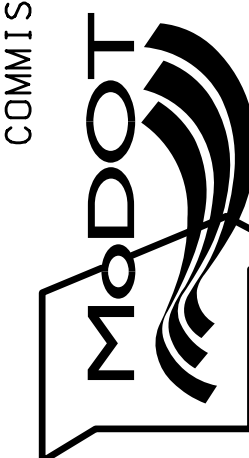

105 WEST CAPITOL
JEFFERSON CITY, MO 65102
1-888-ASK-MODOT (1-888-275-6636)

CROSS SECTIONS
SHEET 1 OF 4

[illegible]

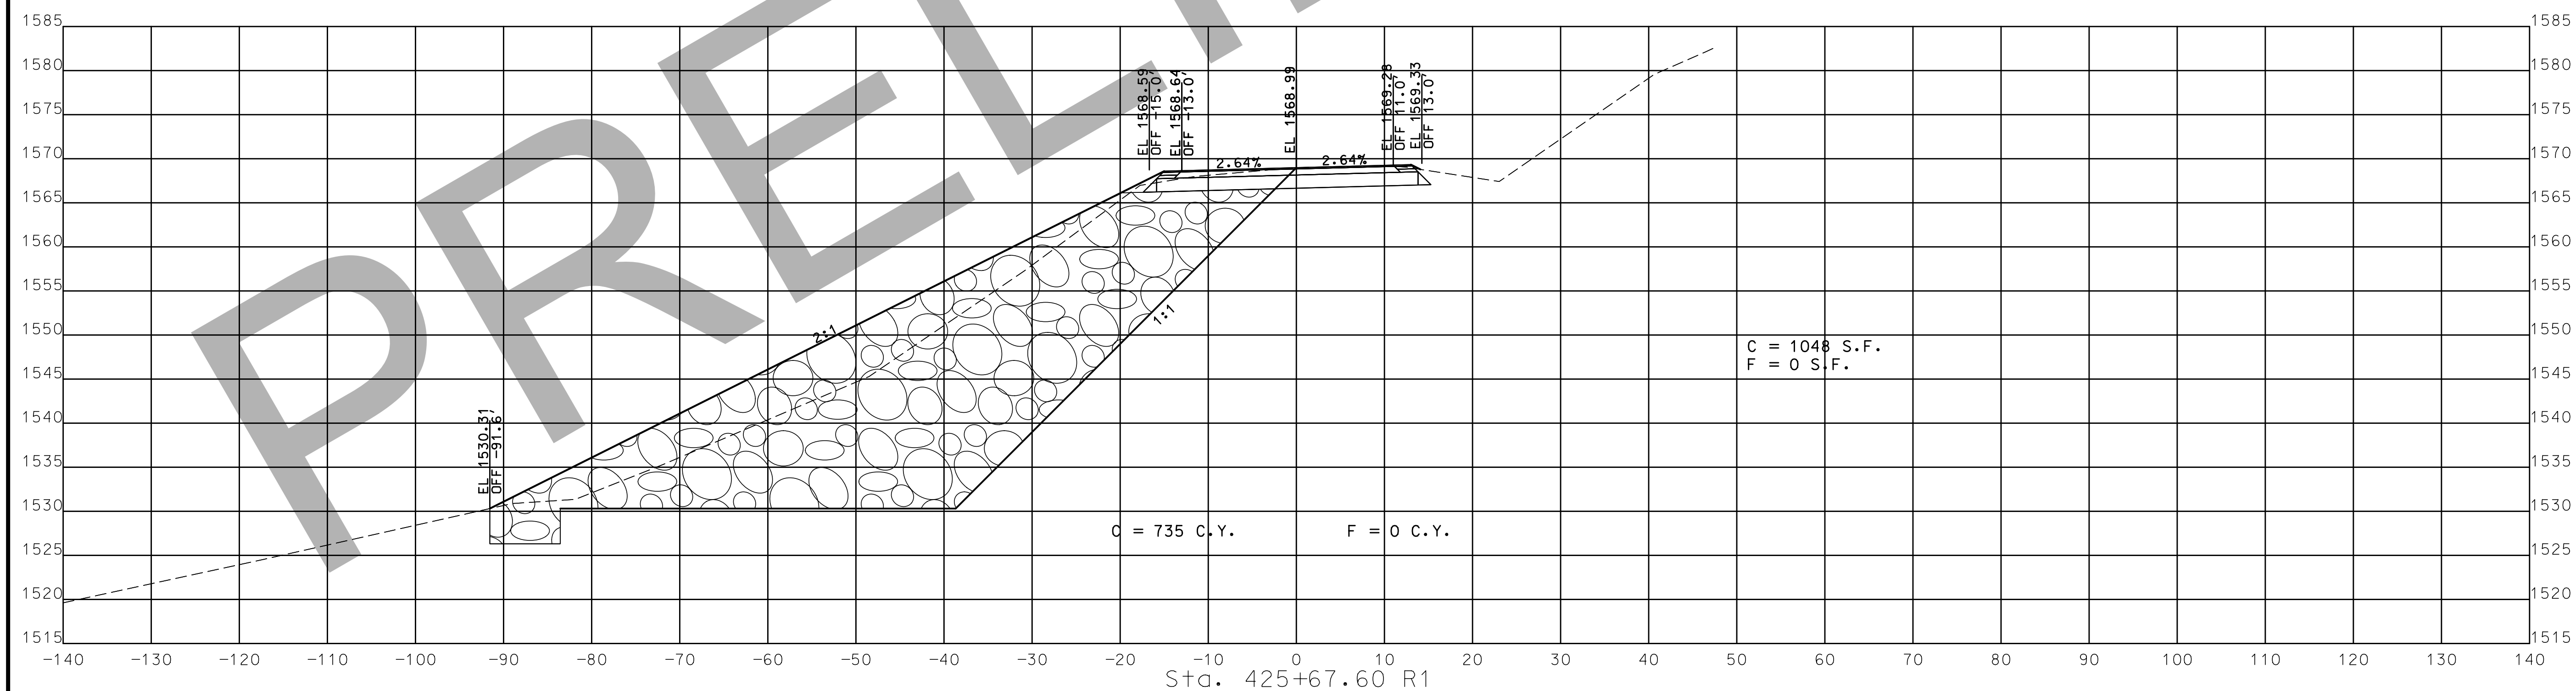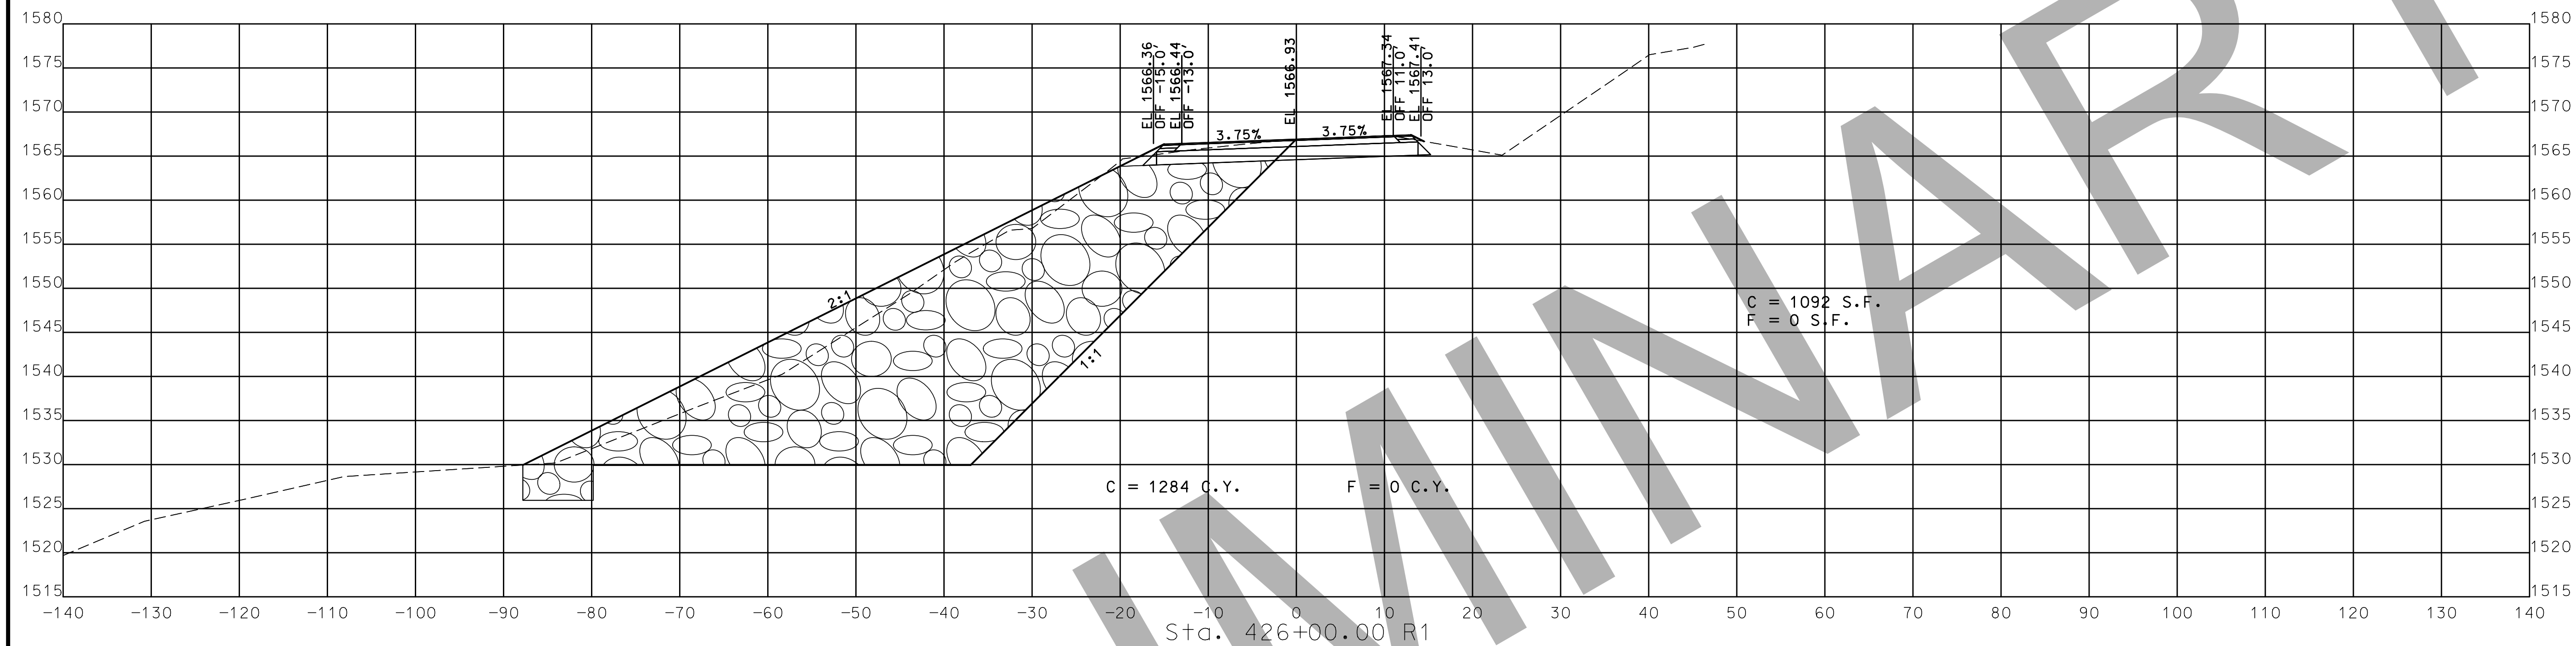

STA. 425+67.60 R1 TO STA. 426+00.00 R1

"THIS MEDIA SHOULD
NOT BE CONSIDERED
A CERTIFIED
DOCUMENT."

DATE PREPARED
5/24/201

ROUTE	STATE
14	MO

DISTRICT	SHEET NO.
SE	2

COUNTY
DOUGLAS

JOB NO.
J9P3659


CONTRACT ID

PROJECT NO.

BRIDGE NO.

[illegible]


MISSOURI HIGHWAYS AND TRANSPORTATION COMMISSION

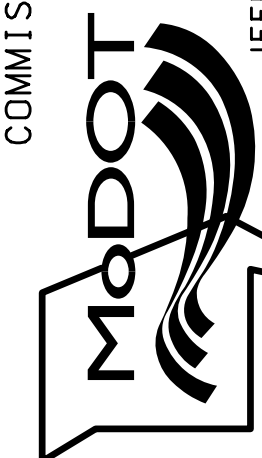

105 WEST CAPITOL
JEFFERSON CITY, MO 65102
1-888-ASK-MODOT (1-888-275-6636)

CROSS SECTIONS
SHEET 2 OF 4

[illegible]

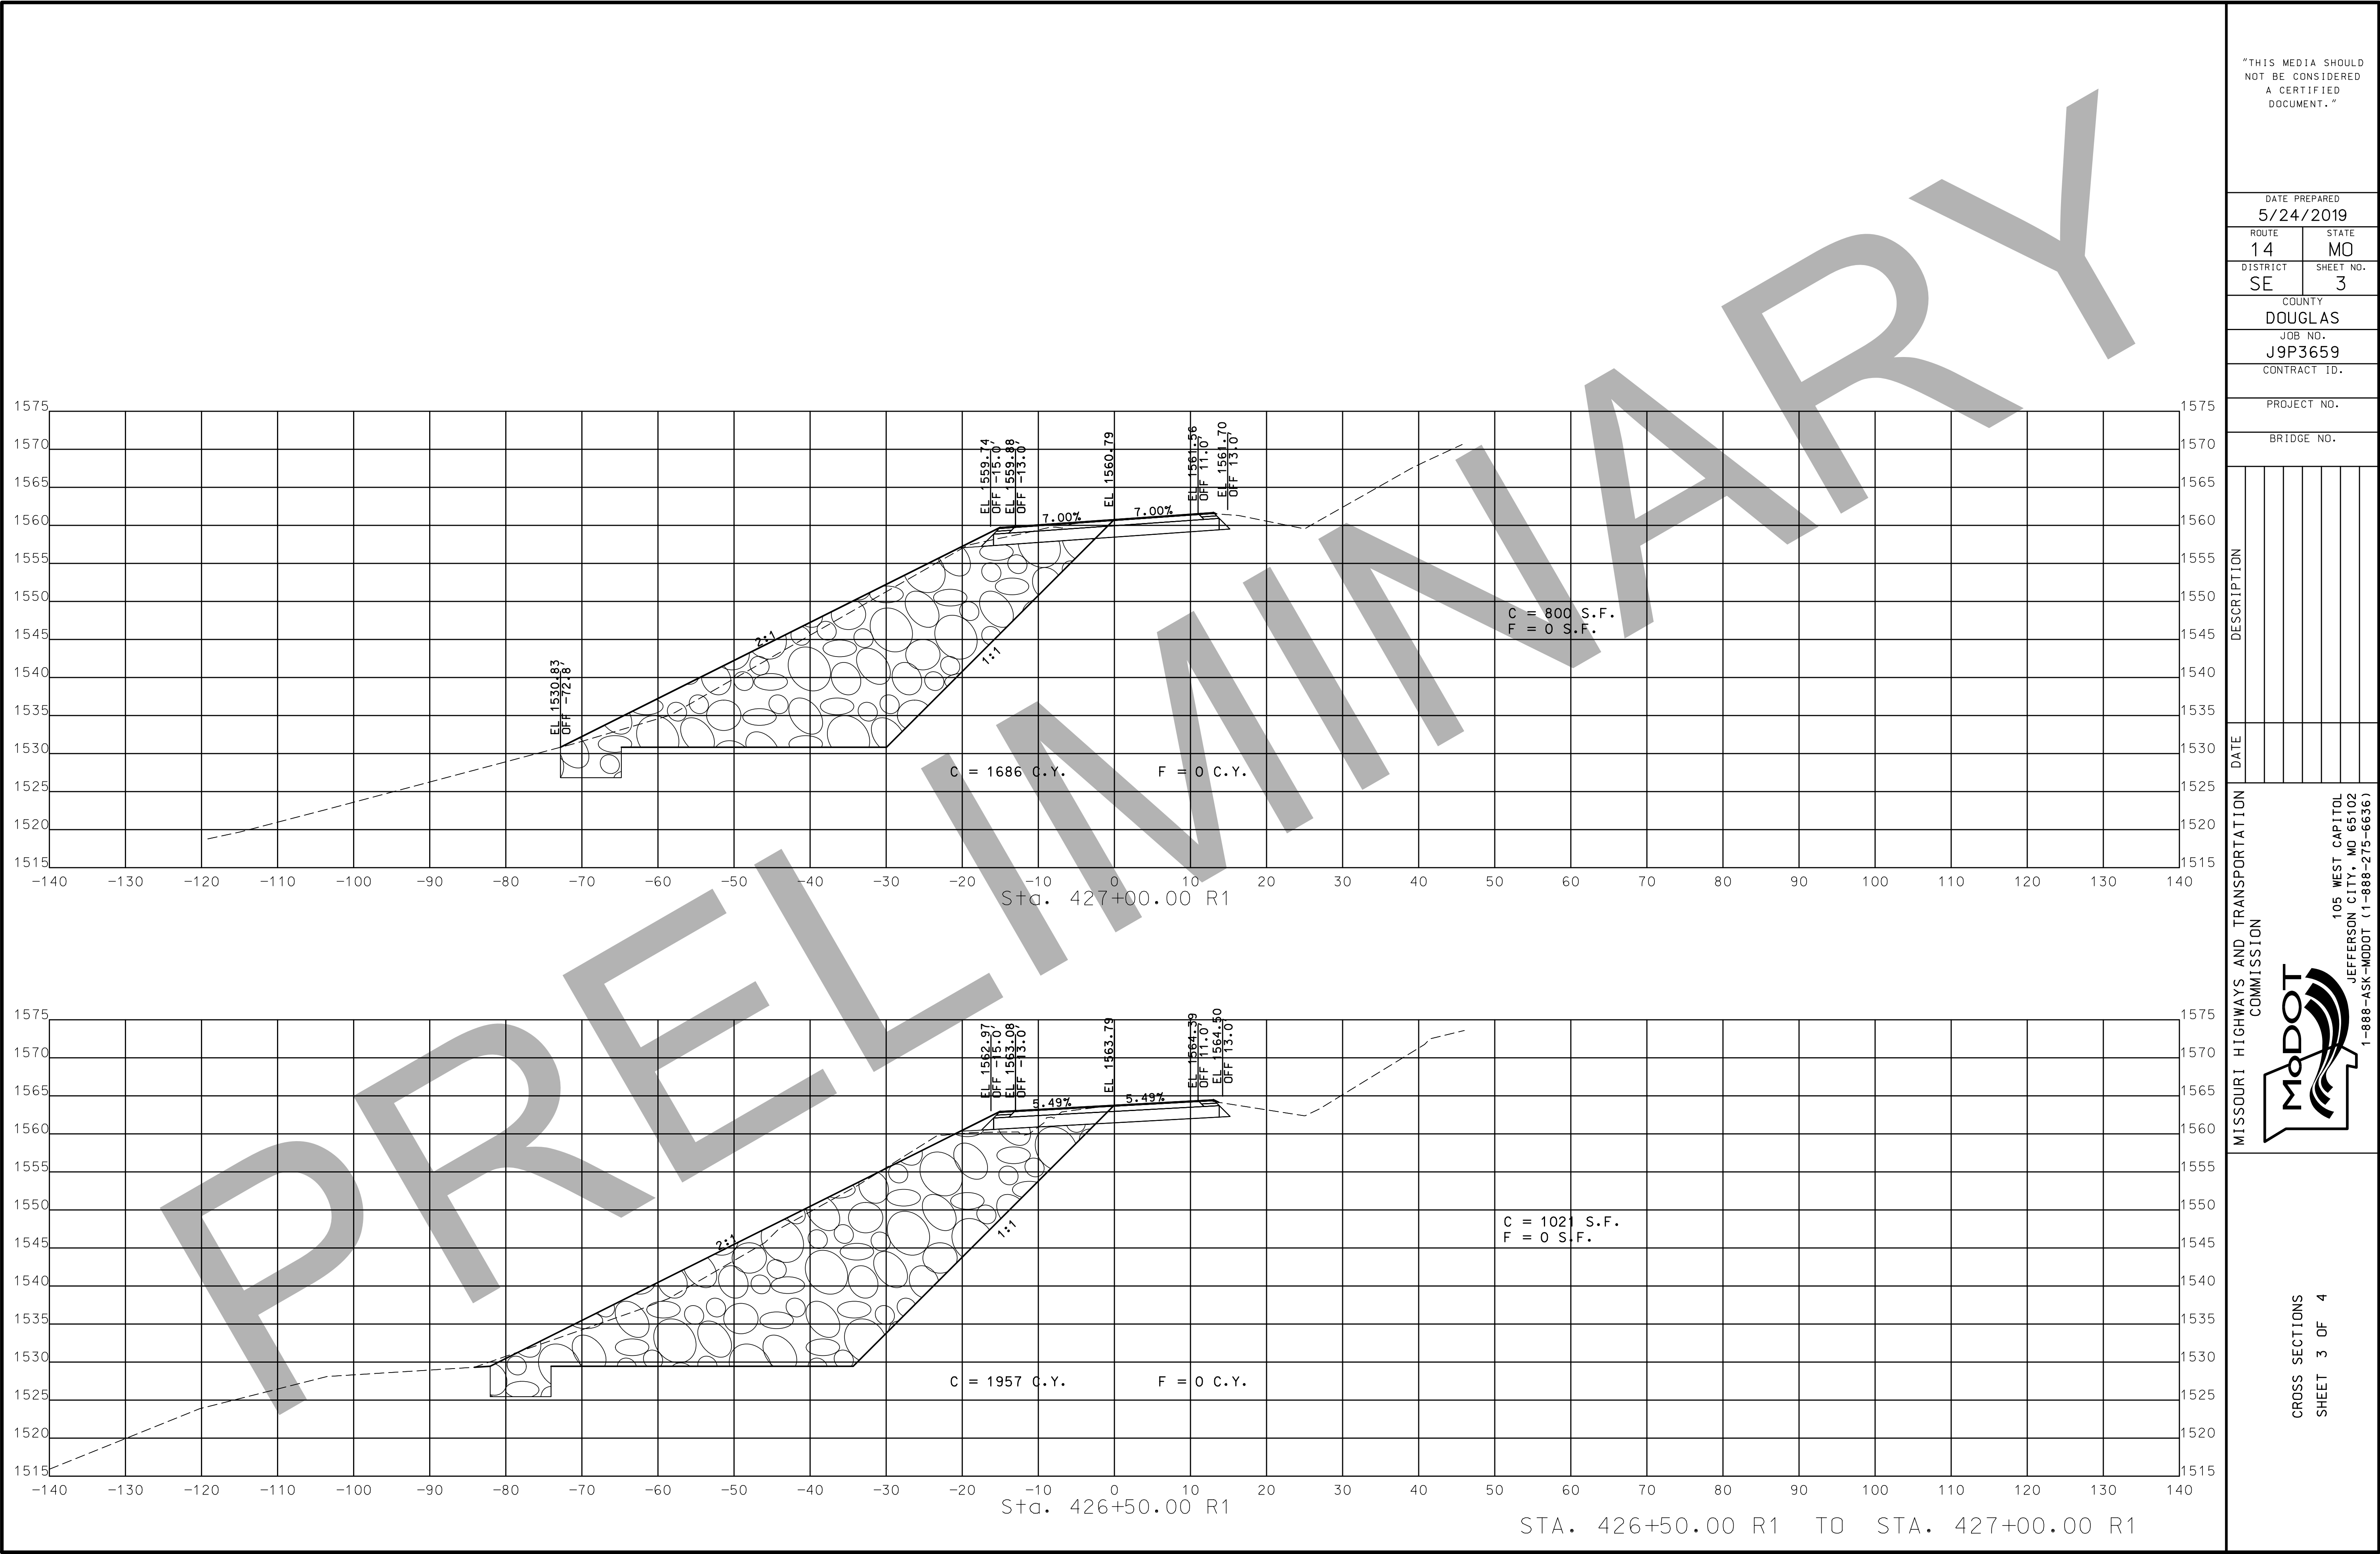

"THIS MEDIA SHOULD
NOT BE CONSIDERED
A CERTIFIED
DOCUMENT."

DATE PREPARED
5/24/2019

ROUTE 14	STATE MO
DISTRICT SE	SHEET NO. 3

COUNTY
DOUGLAS

JOB NO.
J9P3659

CONTRACT ID.

PROJECT NO.

BRIDGE NO.

DATE	DESCRIPTION

MISSOURI HIGHWAYS AND TRANSPORTATION
COMMISSION

MoDOT

105 WEST CAPITOL
JEFFERSON CITY, MO 65102
1-888-ASK-MODOT (1-888-275-6636)

CROSS SECTIONS
SHEET 3 OF 4

IF A SEAL IS PRESENT ON THIS SHEET IT HAS BEEN ELECTRONICALLY SEALED AND DATED.

