



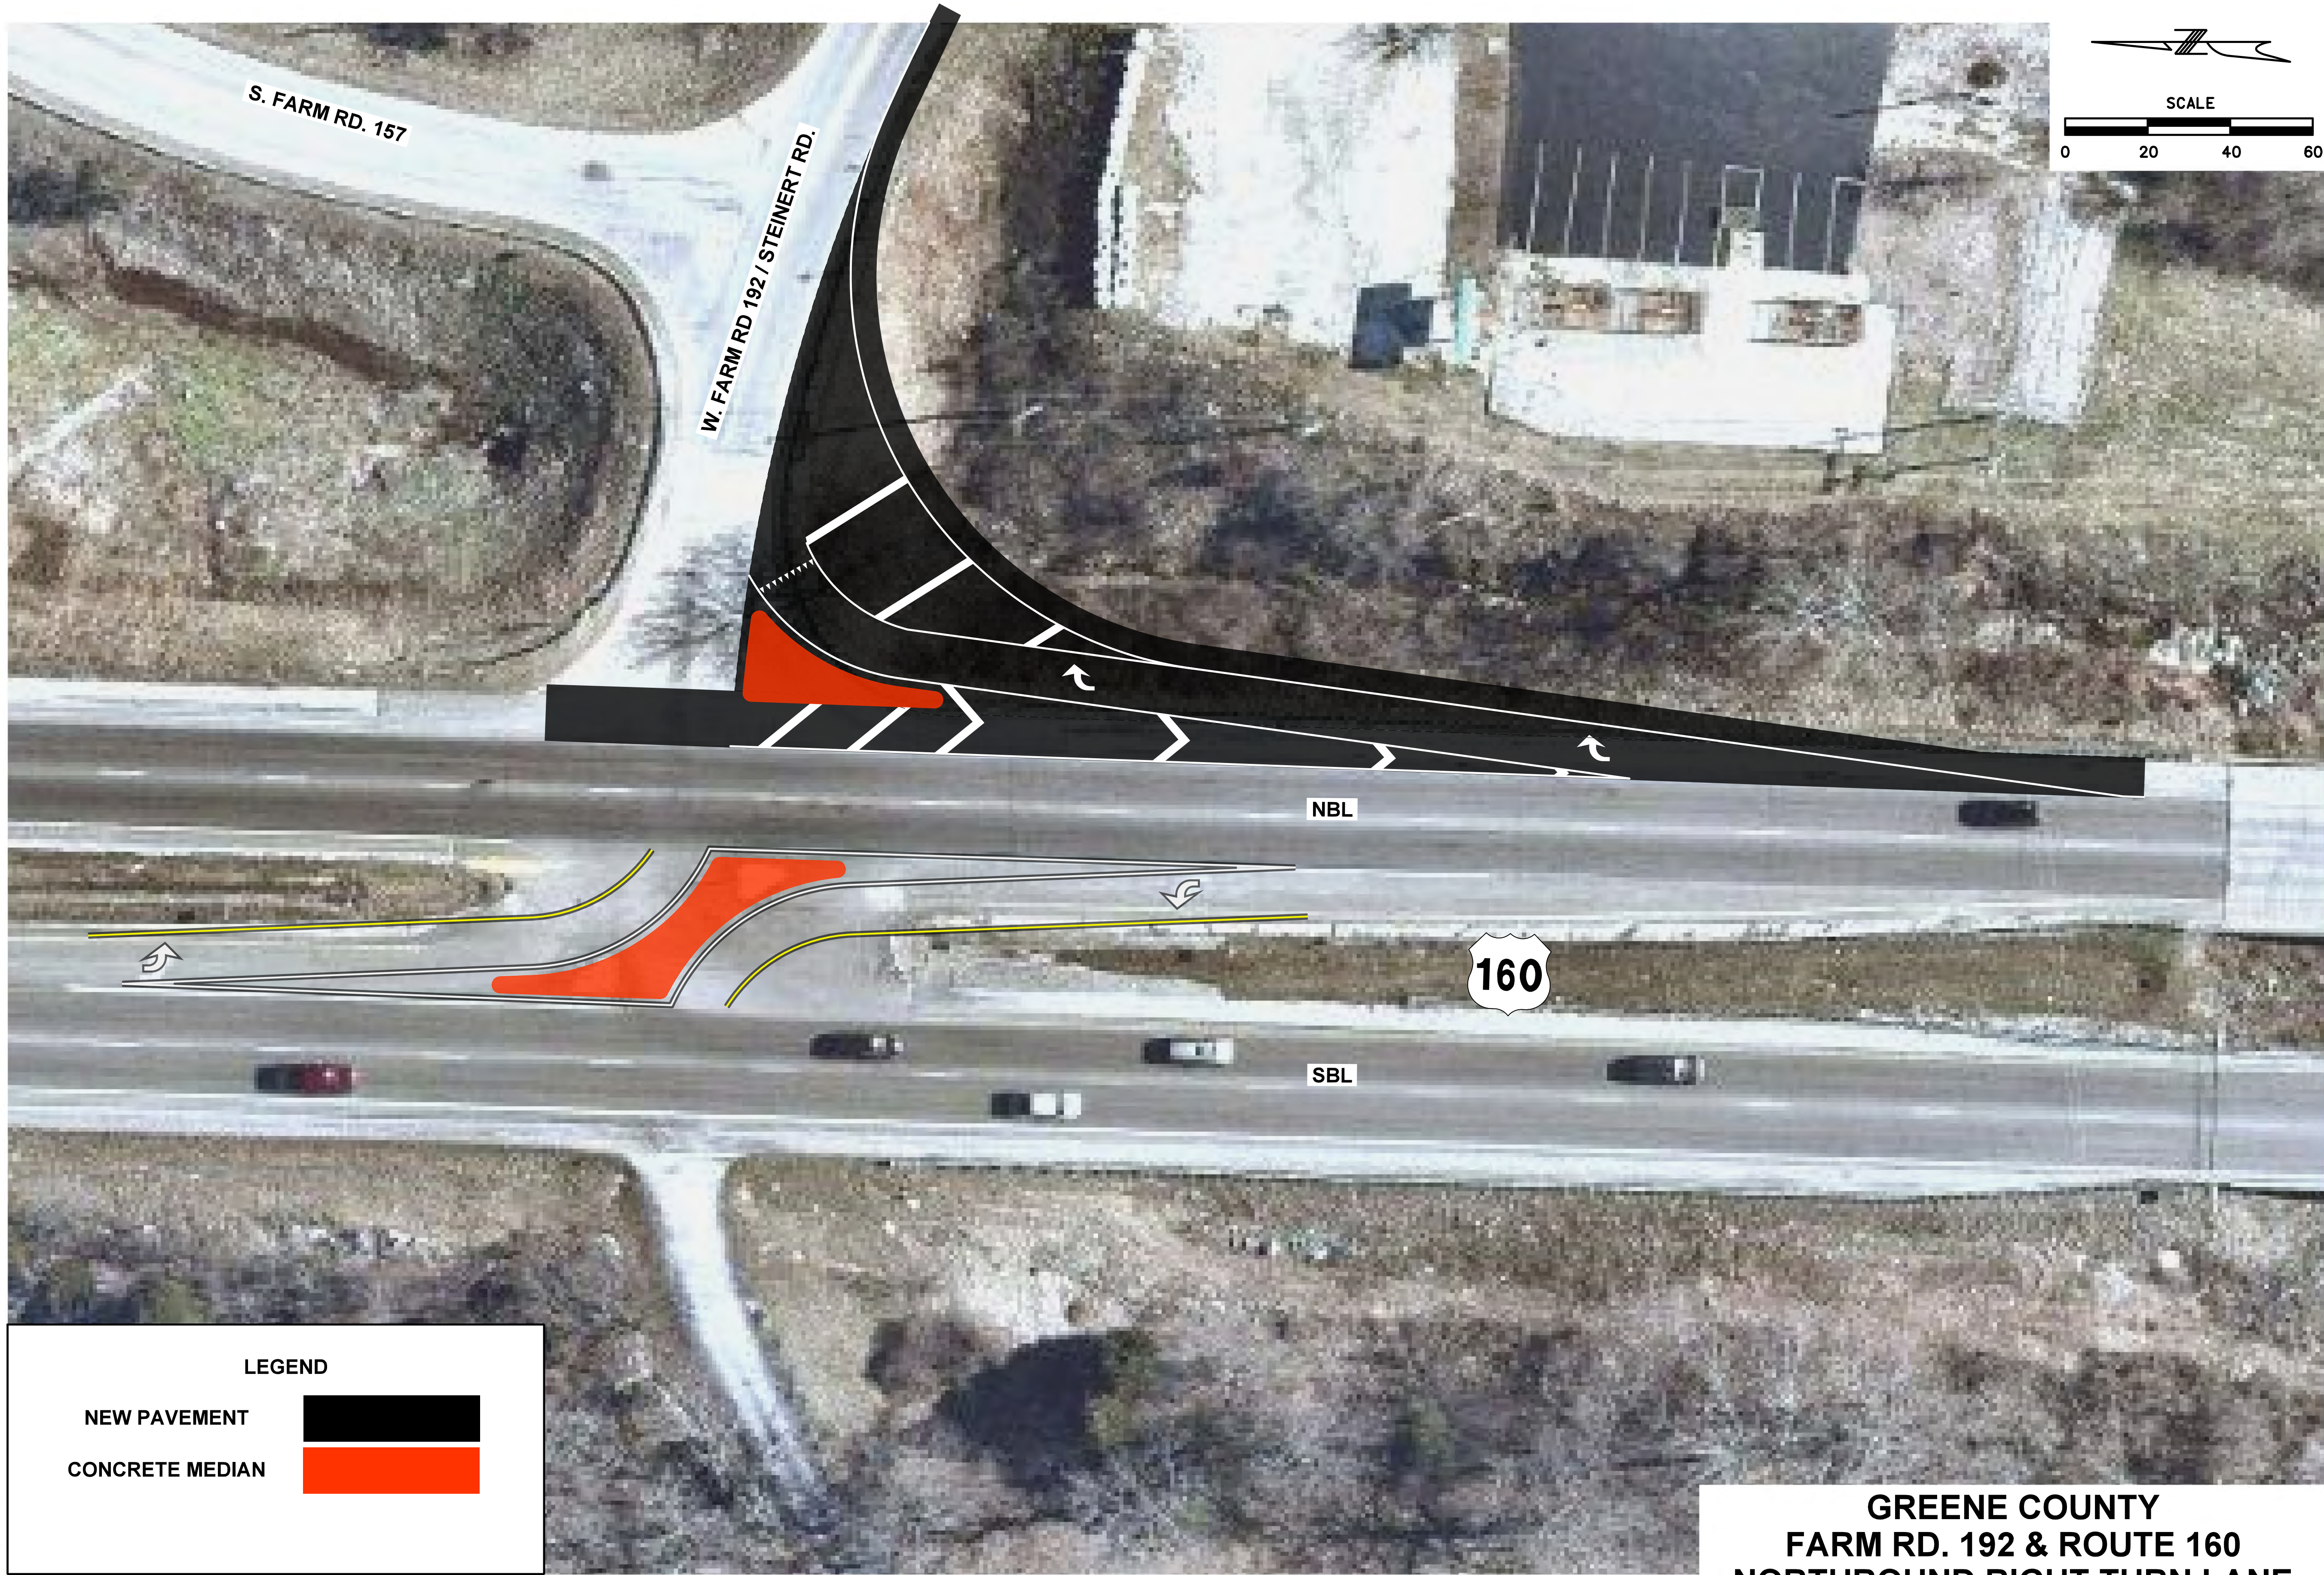

MISSOURI HIGHWAYS AND TRANSPORTATION COMMISSION		DESCRIPTION	DATE



550 ST. LOUIS STREET
SPRINGFIELD, MO 65806
CERTIFICATE OF
AUTHORITY NO. 001592

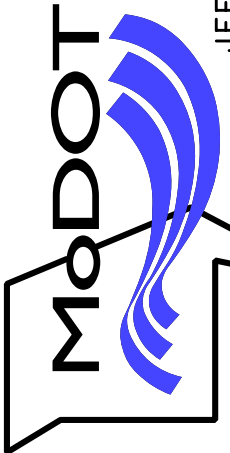

105 WEST CAPITAL
JEFFERSON CITY, MO 65102
1-888-ASK-MODOT (1-888-275-6636)

DATE PREPARED 7/17/2018	
ROUTE 160	STATE MO
DISTRICT SW	SHEET NO. 1
COUNTY GREENE	
JOB NO. J8P3091B	
CONTRACT ID.	
PROJECT NO.	
BRIDGE NO.	