901 Vine Street P.O. Box 72 Poplar Bluff, MO 63902 Phone 573.785.9621 Fax 573.785.2651



## ADDENDUM NO. 1

DATE: December 13, 2017

PROJECT: Butler County Road 260 Bridge

PROJECT No.: S&C # P160069

LETTING DATE: Wednesday December 20th, 2017 at 10:00 AM

LOCATION: Butler County Courthouse, Poplar Bluff, MO

OWNER: Butler County Commission

ENGINEER: S. H. Smith & Company, Inc. of Poplar Bluff, Missouri

## SUBJECT: Approach Slab (Project Plans)

- 1. An error was found in the reinforcement layout on page 19 of the project plans. Due to the reinforcement being incidental, a revision in the bid schedule is not necessary.
- 2. Also, an asphalt alternate approach slab(the standard MoDOT version for minor routes) was added to the plans. The contractor may utilize the existing bid sheet and may bid either the asphalt or concrete option at his or her discretion.

For the project plans, replace sheet 19 with the attached revised document, and see the additional sheet 19.1.

## SUBJECT: Wage Rates (Project Manual)

1. A revision has been made in the Federal Wage Rate schedule post approval of bid documents.


For the project manual, replace the original Federal Wage Rates with the attached document.

Sincerely,

SMITH CO.

Jeremy Manning, P.E. Project Manager



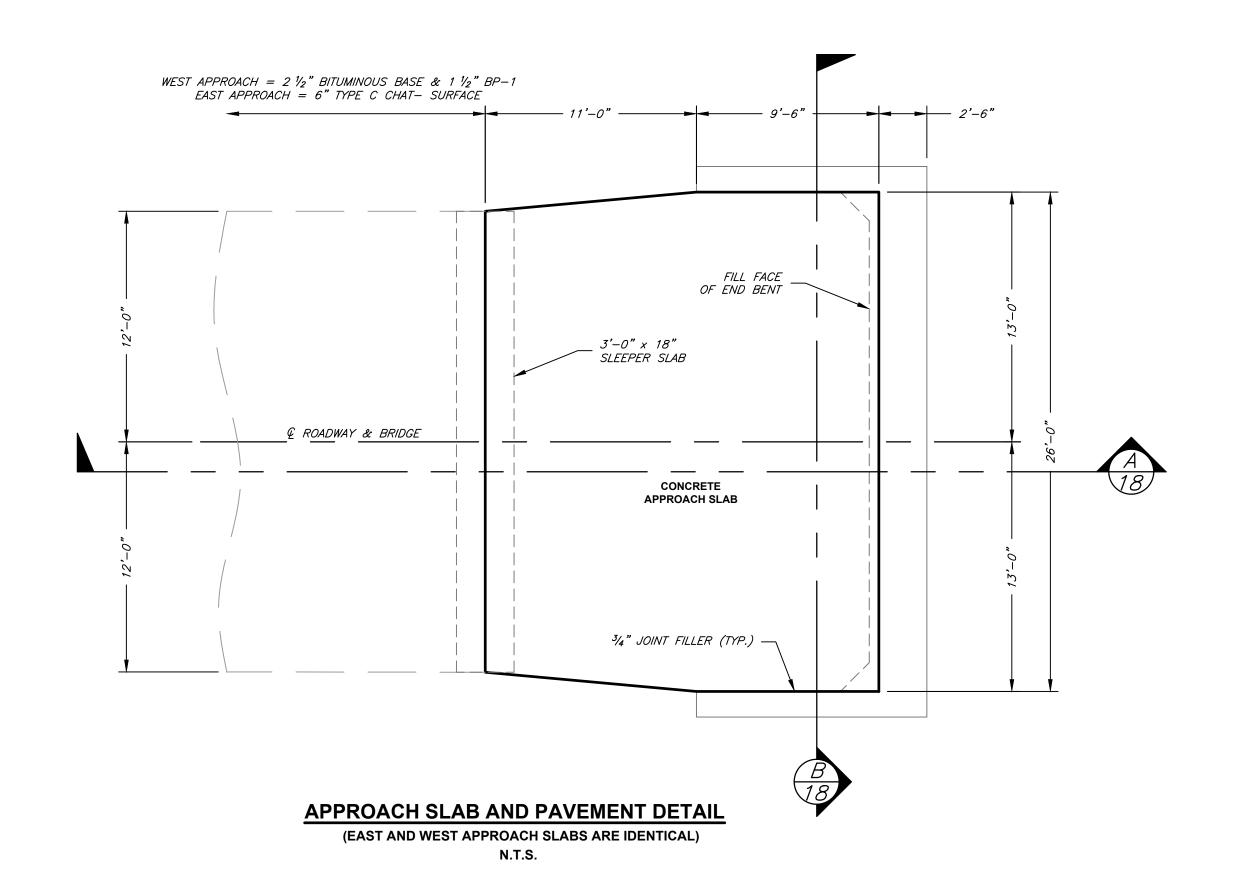

& JOINT FILLER AND

3-#6 BARS

(TOP & BTM)

WING WALL (BEYOND) — *20'–6"* 

#7 BARS @ 12" O.C.

— #8 BARS @ 5" O.C.

VERTICAL DRAIN - w/PERFORATED DRAIN PIPE

AGGREGATE BASE

(SLOPE TO DRAIN)

#4 BARS @ 18" O.C. (TOP) #6 BARS @ 15" O.C. (BOTTOM)

2 LAYERS OF 4 MIL POLYETHYLENE

SLAB AND GRANULAR BASE IN ACCORDANCE WITH ASTM E 1745

**SECTION A-A** 

PERFORMANCE CLASS A

SHEETING BETWEEN BRIDGE APPROACH

TOP & BOTTOM

4" TYPE 5

AGGREGATE BASE

AGGREGATE BASE

VERTICAL DRAIN

(SLOPE TO DRAIN)

w/PERFORATED DRAIN PIPE

SLEEPER SLAB

WEST APPROACH = 2 1/2" BITUMINUS BASE & 1 1/2" BP-1

EAST APPROACH = 6" TYPE C CHAT SURFACE

#4 STIRRUP BARS @ 12" O.C.

3" CLR. (TYP.)

3/4" JOINT FILLER —

#5 DOWELS @ 12" O.C. —

**VARIES** 

(8" - 11")

BRIDGE DECK

FRONT FACE

OF END BENT

**GENERAL NOTES:** 

ALL CONCRETE FOR THE BRIDGE APPROACH SLAB AND SLEEPER SLAB SHALL BE IN ACCORDANCE WITH SEC 503 (f'c = 4,000 PSI).

ALL JOINT FILLER SHALL BE IN ACCORDANCE WITH SEC 1057 FOR PREFORMED FIBER EXPANSION JOINT FILLER, EXCEPT AS NOTED.

THE REINFORCING STEEL IN THE BRIDGE APPROACH SLAB AND THE SLEEPER SLAB SHALL BE EPOXY COATED GRADE 60 WITH Fy = 60,000 PSI.

MINIMUM CLEARANCE TO REINFORCING STEEL SHALL BE 1 1/2" UNLESS OTHERWISE SHOWN.

THE REINFORCING STEEL IN THE BRIDGE APPROACH SLAB AND THE SLEEPER SLAB SHALL BE CONTINUOUS. THE TRANSVERSE REINFORCING STEEL MAY BE MADE CONTINUOUS BY LAP SPLICING THE #4 & #6 BARS 18" AND 2'-2", RESPECTIVELY.

MECHANICAL BAR SPLICES SHALL BE IN ACCORDANCE WITH SEC 706.

(\*) SEAL JOINT BETWEEN VERTICAL FACE OF APPROACH SLAB AND WIN WITH "SILICONE JOINT SEALANT FOR SAW CUT AND FORMED JOINTS" IN ACCORDANCE WITH SEC 717.

HOOKS AND BENDS SHALL BE IN ACCORDANCE WITH THE CRSI MANUAL OF STANDARD PRACTICE FOR DETAILING REINFORCED CONCRETE STRUCTURES, STIRRUP AND TILE DIMENSIONS.

THE CONTRACTOR SHALL POUR AND SATISFACTORILY FINISH THE BRIDGE OR SEMI-DEEP SLAB BEFORE POURING THE BRIDGE APPROACH SLABS.

LONGITUDINAL CONSTRUCTION JOINTS IN APPROACH SLAB AND SLEEPER SLAB SHALL BE ALIGNED WITH LONGITUDINAL CONSTRUCTION JOINTS IN BRIDGE OR SEMI-DEEP SLAB.

PAYMENT FOR FURNISHING ALL MATERIALS, LABOR AND EXCAVATION NECESSARY TO CONSTRUCT THE APPROACH SLAB, INCLUDING THE TIMBER HEADER, SLEEPER SLAB, UNDERDRAIN, TYPE 5 AGGREGATE BASE, JOINT FILLER AND ALL OTHER APPURTENANCES AND INCIDENTAL WORK AS SHOWN ON THIS SHEET, COMPLETE IN PLACE, WILL BE CONSIDERED COMPLETELY COVERED BY THE CONTRACT UNIT PRICE FOR BRIDGE APPROACH SLAB (BRIDGE) PER SQUARE YARD.

AT THE CONTRACTOR'S OPTION, GRADE 40 REINFORCEMENT MAY BE SUBSTITUTED FOR THE GRADE 60 #5 DOWEL BARS CONNECTING THE BRIDGE APPROACH SLAB TO THE BRIDGE ABUTMENT. NO ADDITIONAL PAYMENT WILL BE MADE FOR THIS SUBSTITUTION.

WHEN GRADE 40 REINFORCEMENT IS SUBSTITUTED FOR THE GRADE 60 #5 DOWEL BARS CONNECTING THE BRIDGE APPROACH SLAB TO THE BRIDGE ABUTMENT, THE REINFORCEMENT MAY BE BENT UP TO 90 DEGREES WITH A 2" MINIMUM RADIUS NEAR THE ABUTMENT TO ALLOW COMPACTION OF THE BACKFILL MATERIAL NEAR THE ABUTMENT. DAMAGE TO EPOXY COATING SHALL BE REPAIRED IN ACCORDANCE WITH SEC 710.

DRAIN PIPE MAY BE EITHER 6" DIAMETER CORRUGATED METALLIC—COATED PIPE UNDERDRAIN, 4" DIAMETER CORRUGATED POLYVINYL CHLORIDE (PVC) DRAIN PIPE, OR 4" DIAMETER CORRUGATED POLYETHYLENE (PE) DRAIN PIPE.

RODENT SCREENS TO BE PLACED OVER ENDS OF DRAINS.

ALL REINFORCEMENT PLACED IN APPROACH SLAB TO BE INCIDENTAL TO APPROACH SLAB BID ITEM.

PERFORATED DRAIN PLACED IN FRONT OF SLEEPER SLAB TO BE INCIDENTAL TO APPROACH SLAB.

EXPANSION JOINTS TO BE INCIDENTAL TO APPROACH SLAB AND PAVEMENT


THE SLEEPER SLAB IS TO BE INCIDENTAL TO THE CONCRETE APPROACH SLAB BID ITEM.

FED. ROAD STATE FED. AID FISCAL SHEET TOTAL SHEETS

033 MO BRO-B012(029) 2017 19 24

SEC 24 & 25, T22N, R5E SEC 19 & 30, T22N, R6E

BRIDGE NO. 2230000

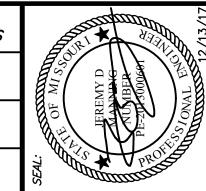

JEREMY D MANNING MO# PE-2013000601

S.H. SMITH & COMPANY CERT.# E-616-D

O ISSUED FOR BID. 10/31/17 JDM JDM

C DATE: 3/16 DATE: 8/17 DATE: 8/17 DATE: 8/17

SUKVE YED BY: CB, BC
DESIGNED BY: JDM
DRAWN BY: MDW
CHECKED BY: JDM
FIELD BOOK: 516
NO SCALE

AN EMPLOYEE OWNED COMPANY

WE STREET; P.O. BOX 72
AR BLUFF, MISSOURI 63902
AS-9621 FAX: (573) 785-2651 WWW.SHSMITHCO.COM

CEMENT

SINGINE

ENGINE

901 VINE STREET; P.O. BOX
POPLAR BLUFF, MISSOUR!


(573) 785-9621 FAX: (573) 78

NTY ROAD 260 BRIDGE REPLACEMEN
-YVILLE, MISSOURI
APPROACH SLAB DETAILS


PROJECT #: P160069

SHEET:

NOTE: THIS DRAWING IS NOT TO SCALE. FOLLOW DIMENSIONS.

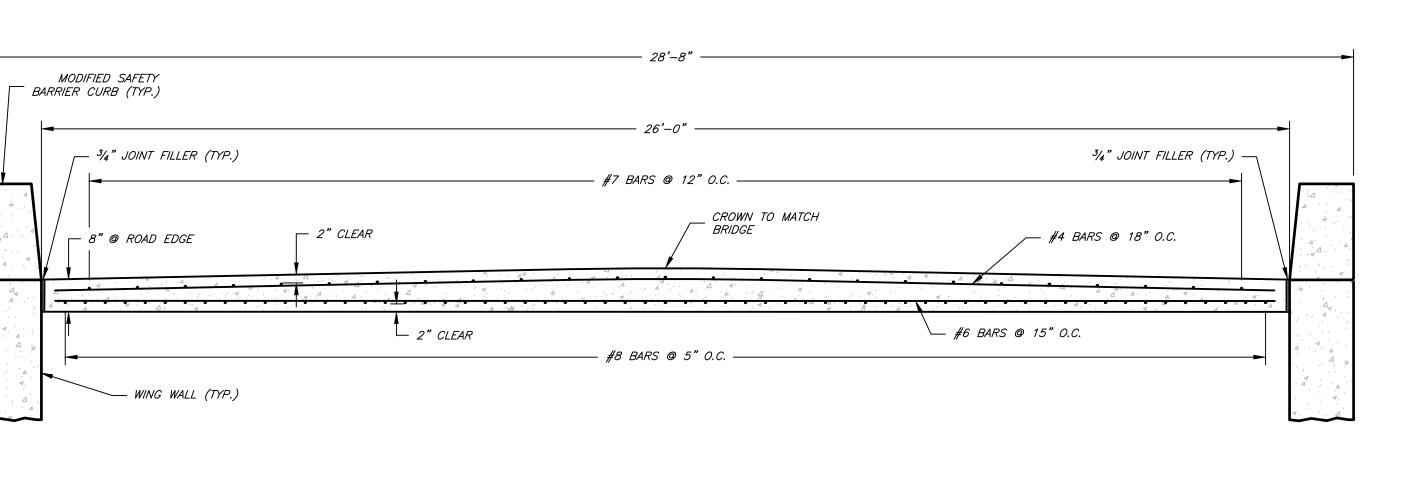

SECTION B-B N.T.S.

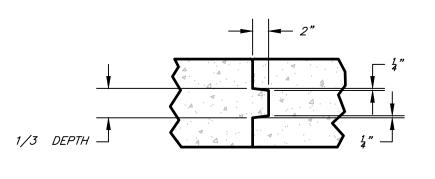

CONCRETE CONSTRUCTION JOINT DETAIL (IF REQUIRED)

N.T.S.

FED. ROAD DIST. NO.	STATE	FED. AID PROJ. NO.	FISCAL YEAR	SHEET NO.	TOTAL SHEETS
033	МО	BRO-B012(029)	2017	19	24
		C 24 & 25, C 19 & 30.	•		

BRIDGE NO. 2230000

SEC 19 & 30, 122N, ROE

JEREMY D MANNING MO# PE-2013000601

S.H. SMITH & COMPANY

CERT.# E-616-D


APPROACH SLAB DETAILS

COUNTY ROAD 260 BRIDGE REPLACEMENT NEELYVILLE, MISSOURI

PROJECT #: P160069

SHEET:

19.1

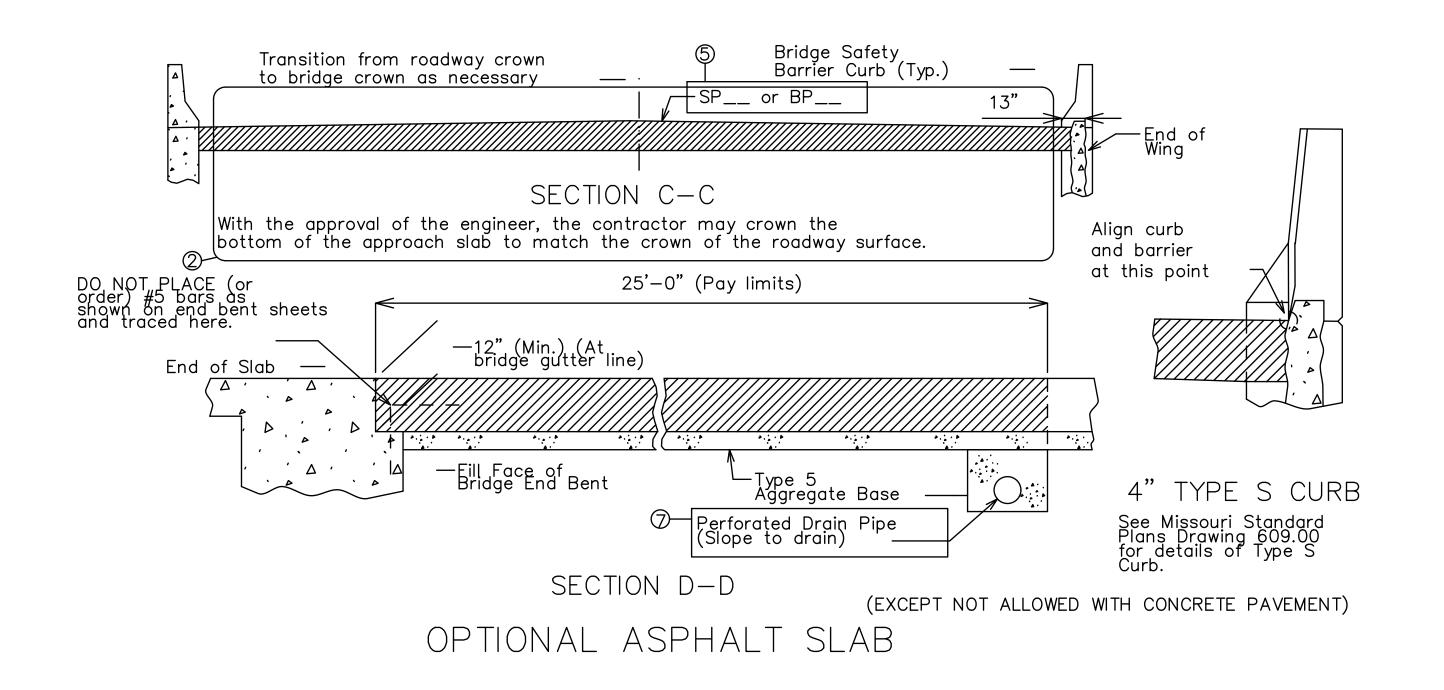

# General Notes:

Contractor shall have the option to construct either slab except as noted.

The contractor shall pour and satisfactorily finish the bridge slab before placing the bridge approach slab.

Drain pipe may be either 6" diameter corrugated metallic—coated pipe underdrain, 4" diameter corrugated polyvinyl chloride (PVC) drain pipe, or 4" diameter corrugated polyethylene (PE) drain pipe.


MoDOT Construction personnel will indicate the bridge approach slab used for this structure: ☐ Concrete Bridge Approach Slab

☐ Asphalt Bridge Approach Slab

## Notes For Asphalt Slab Only:

Payment for furnishing all materials, labor and excavation necessary to construct the asphalt bridge approach slab, including tack, curb, underdrain and Type 5 aggregate base within the pay limits shown, complete in place, will be considered completely covered by the contract unit price for Bridge Approach Slab (Minor Road) per square yard.

Application of tack is required between lifts per Sec 403.

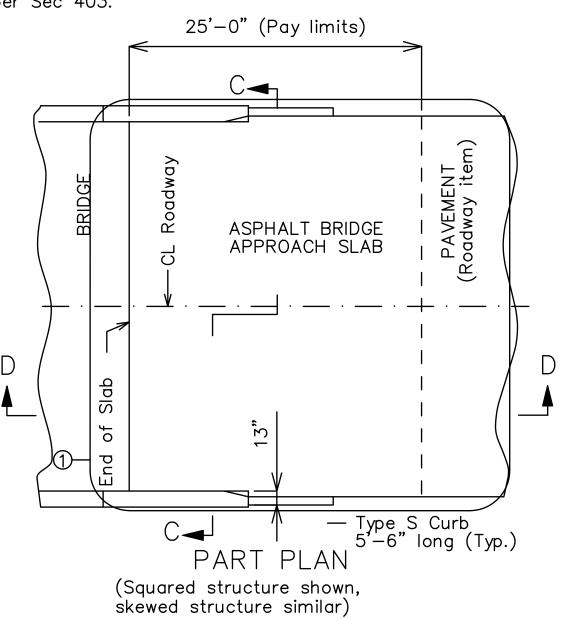

General Decision Number: MO170001 11/17/2017 MO1

Superseded General Decision Number: MO20160001

State: Missouri

Construction Types: Heavy and Highway

Counties: Missouri Statewide.

HEAVY AND HIGHWAY CONSTRUCTION PROJECTS

Note: Under Executive Order (EO) 13658, an hourly minimum wage of \$10.20 for calendar year 2017 applies to all contracts subject to the Davis-Bacon Act for which the contract is awarded (and any solicitation was issued) on or after January 1, 2015. If this contract is covered by the EO, the contractor must pay all workers in any classification listed on this wage determination at least \$10.20 (or the applicable wage rate listed on this wage determination, if it is higher) for all hours spent performing on the contract in calendar year 2017. The EO minimum wage rate will be adjusted annually. Additional information on contractor requirements and worker protections under the EO is available at www.dol.gov/whd/govcontracts.

Modification Number  0 1 2 3 4 5 6 7 8 9 10 11 12 13 14 15	Publication Date 01/06/2017 01/20/2017 02/10/2017 02/17/2017 03/03/2017 03/17/2017 04/14/2017 04/21/2017 05/26/2017 06/23/2017 06/30/2017 07/14/2017 07/28/2017 07/28/2017 08/11/2017
<b>= -</b>	
16	08/25/2017
17 18 19 20	09/08/2017 10/06/2017 11/03/2017 11/17/2017
20	11/1/201/

CARP0002-002 05/01/2017

ST. LOUIS COUNTY AND CITY

	Rates	Fringes
Carpenters	\$ 36.51	16.75
CARP0005-006 05/03/2015		

CASS (Richards-Gebauer AFB ONLY), CLAY, JACKSON, PLATTE AND RAY COUNTIES

	Rates	Fringes
arpenters: CARPENTERS & LATHERS MILLWRIGHTS & PILEDRIVERS:		
CARPO011-001 05/01/2017		
2441 0011 001 03/01/201/	-	
	Rates	Fringes
Arpenter and Piledriver ADAIR, AUDRAIN (West of Hwy 19), BOONE, CALLAWAY, CHARITON, COLE, COOPER, HOWARD, KNOX,LINN, MACON, MILLER, MONITEAU,MONROE, OSAGE, PUTNAM, RANDOLPH, SCHUYLER, SHELBY AND		
SULLIVAN COUNTIES	\$ 31.02	16.75
AND WORTH COUNTIES	\$ 29.56	16.75
CLARK AND SCOTLAND COUNTIES.S BARRY, BARTON, CAMDEN, CEDAR, CHRISTIAN, DADE, DALLAS, DOUGLAS, GREENE, HICKORY, JASPER, LACLEDE, LAWRENCE, MCDONALD, NEWTON, OZARK, POLK, STONE, TANEY, VERNON,	\$ 31.03	16.75
WEBSTER AND WRIGHT COUNTIES.S BENTON, MORGAN AND PETTISS BOLLINGER, BUTLER, CAPE GIRARDEAU, DUNKLIN, MISSISSIPPI, NEW MADRID, PEMISCOT, PERRY, STE. GENEVIEVE, SCOTT, STODDARD	\$ 29.61	16.75 16.75
AND LABAYETTE COUNTIES		16.75
AND LAFAYETTE COUNTIES		16.75
RIPLEY COUNTIES	, 47.00	16.75
AND TEXAS COUNTIES		16.75 16.75
JEFFERSON AND ST. CHARLES COUNTIES	\$ 36.51	16.75
LINCOLN COUNTYPIKE, ST. FRANCOIS AND	\$ 32.66	16.75
WASHINGTON COUNTIES		16.75 16.75

2 of 31

### ELEC0001-002 06/04/2017

BOLLINGER, BUTLER, CAPE GIRARDEAU, CARTER, DUNKLIN, FRANKLIN, IRON, JEFFERSON, LINCOLN, MADISON, MISSISSIPPI, NEW MADRID, PEMISCOT, PERRY, REYNOLDS, RIPLEY, ST. CHARLES, ST. FRANCOIS, ST. LOUIS (City and County), STE. GENEVIEVE, SCOTT, STODDARD, WARREN, WASHINGTON AND WAYNE COUNTIES

	Rates	Fringes	
Electricians	\$ 36.92	25.22	
ELEC0002-001 01/01/2017			

ADAIR, AUDRAIN, BOONE, CALLAWAY, CAMDEN, CARTER, CHARITON, CLARK, COLE, COOPER, CRAWFORD, DENT, FRANKLIN, GASCONADE, HOWARD, HOWELL, IRON, JEFFERSON, KNOX, LEWIS, LINCON, LINN, MACON, MARIES, MARION, MILLER, MONITEAU, MONROE, MONTGOMERY, MORGAN, OREGON, OSAGE, PERRY, PHELPS, PIKE, PULASKI, PUTNAM, RALLS, RANDOLPH, REYNOLDS, RIPLEY, ST. CHARLES, ST. FRANCOIS, ST. LOUIS (City and County), STE. GENEVIEVE, SCHUYLER, SCOTLAND, SHANNON, SHELBY, SULLIVAN, TEXAS, WARREN AND WASHINGTON COUNTIES

	Rates	Fringes
Line Construction:		
Equipment Operator	\$ 37.48	18.98
Groundman & Truck Driver.	\$ 28.86	15.87
Lineman & Cable Splicer	\$ 43.50	21.14

ELEC0053-004 09/04/2016

Rates	Fringes
-------	---------

Line Construction: (ANDREW, ATCHINSON, BARRY, BARTON, BUCHANAN, CALDWELL, CEDAR, CHRISTIAN, CLINTON, DADE, DALLAS, DAVIES,, DEKALB, DOUGLAS, GENTRY, GREENE, GRUNDY, HARRISON, HICKORY, HOLT, JASPER, LACLEDE, LAWRENCE, LIVINGSTON, MCDONALD, MERCER, NEWTON, NODAWAY, OZARK, POLK, ST. CLAIR, STONE, TANEY, VERNON, WEBSTER, WORTH AND WRIGHT C

WEBSIER, WORLH AND WRIGHT	
COUNTIES)	
Groundman Powderman\$ 27.84	33%+5.00
Groundman\$ 27.63	25%+6.36
Lineman Operator\$ 39.62	25%+6.84
Lineman\$ 42.87	25%+6.97
Line Construction; (BATES,	
BENTON, CARROLL, CASS, CLAY,	
HENRY, JACKSON, JOHNSON,	
LAFAYETTE, PETTIS, PLATTE,	
RAY AND SALINE COUNTIES)	
Groundman Powderman\$ 27.84	33%+5.00
Groundman\$ 27.63	25%+6.36

Lineman OperatorLineman		25%+6.84 25%+6.97
ELEC0095-001 06/01/2017		
BARRY, BARTON, CEDAR, DADE, JASE ST CLAIR, AND VERNON COUNTIES	PER, LAWRENCE, MC	CDONALD, NEWTON,
	Rates	Fringes
Electricians:  Cable Splicers  Electricians	•	12.19 13.86
ELEC0124-007 08/31/2015		
BATES, BENTON, CARROLL, CASS, CI JOHNSON, LAFAYETTE, MORGAN, PETT COUNTIES:		
	Rates	Fringes
Electricians	.\$ 36.69	20.62
ELEC0257-003 03/01/2017		
AUDRAIN (Except Cuivre Township) CHARITON, COLE, CRAWFORD, DENT, MILLER, MONITEAU, OSAGE, PHELPS	GASCONADE, HOWAF	RD, MARIES,
Electricians: Cable Splicers Electricians		16.085 14.28
ELEC0350-002 12/01/2016		
ADAIR, AUDRAIN (East of Highway MACON, MARION, MONROE, MONTGOMER SCHUYLER, SCOTLAND, SHELBY AND S	RY, PIKE, PUTNAM,	RALLS,
	Rates	Fringes
Electricians		5.93+35%
ELEC0453-001 09/01/2015		
	Rates	Fringes
Electricians: CHRISITAN, DALLAS, DOUGLAS, GREENE, HICKORY, HOWELL, LACLEDE, OREGON, OZARK, POLK, SHANNON, WEBSTER and WRIGHT COUNTIES PULASKI and TEXAS COUNTIES. STONE and TANEY COUNTIES	.\$ 29.80	14.36 14.83 13.55
	., ==	_3.00

\_\_\_\_\_\_

ELEC0545-003 06/01/2017

ANDREW, BUCHANAN, CLINTON, DEKALB, ATCHISON, HOLT, MERCER, GENTRY, HARRISON, DAVIESS, GRUNDY, WORTH, LIVINGSTON, NODAWAY, AND CALDWELL COUNTIES

	Rates	Fringes
Electricians:	\$ 31.00	15.60
ELEC0702-004 07/03/2017		

BOLLINGER, BUTLER, CAPE GIRARDEAU, DUNKLIN, MADISON, MISSISSIPPI, NEW MADRID, PEMISCOT, SCOTT, STODDARD AND WAYNE COUNTIES

	Rates	Fringes	
Line Construction:  Groundman - Class A  Groundman-Equipment	\$ 28.67	13.84	
Operator Class II (all other equipment)  Heavy-Equipment Operator Class I (all crawler type	·	16.05	
equipment D-4 and larger) Lineman	\$ 41.33	17.51 20.11	_

ENGI0101-001 05/01/2016

ANDREW, ATCHISON, BATES, BENTON, BUCHANAN, CALDWELL, CARROLL, CHARITON, CLINTON, COOPER, DAVIESS, DEKALB, GENTRY, GRUNDY, HARRISON, HENRY, HOLT, HOWARD, JOHNSON, LAFAYETTE, LINN, LIVINGSTON, MERCER, NODAWAY, PETTIS, SALINE, SULLIVAN AND WORTH COUNITES

	Rates	Fringes
Power equipment operators:		
GROUP 1	\$ 33.38	15.92
GROUP 2	\$ 32.98	15.92
GROUP 3	\$ 30.98	15.92

## POWER EQUIPMENT OPERATORS CLASSIFICATIONS

GROUP 1: Asphalt roller operator, finish; asphalt paver and spreader; asphalt plant operator; auto grader or trimmer or sub-grader; backhoe; blade operator (all types); boilers - 2; booster pump on dredge; bulldozer operator; boring machine (truck or crane mounted); clamshell operator; concrete mixer paver; concrete plant operator; concrete pump operator; crane operator; derrick or derrick trucks; ditching machine; dragline operator; dredge engineman; dredge operator; drill cat with compressor mounted (self-contained) or similar type self- propelled rotary drill (not air tract); drilling or boring machine (rotary-self-propelled); finishing machine operator; greaser; high loader-fork lift-skid loader (all types);

hoisting engineer (2 active drums); locomotive operator (standard guage); mechanics and welders (field and plants); mucking machine operator; pile drive operator; pitman crane or boom truck (all types); push cat; quad track; scraper operators (all types); shovel operator; sideboom cats; side discharge spreader; skimmer scoop operators; slip form paver operator (CMI, Rex, Gomeco or equal); la tourneau rooter (all tiller types); tow boat operator; truck crane; wood and log chippers (all types).

GROUP 2: A-frame truck operator; articulated dump truck; back filler operator; boilers (1); chip spreader; churn drill operator; compressor; concrete mixer operator, skip loader; concrete saws (self-propelled); conveyor operator; crusher operator; distributor operator; elevating grader operator; farm tractor (all attachments); fireman rig; float operator; form grade operator; hoisting engine (one drum); maintenance operator; multiple compactor; pavement breaker, self-propelled hydra-hammer (or similar type); paymill operator; power shield; pumps; roller operator (with or without blades); screening and washing plant; self-propelled street broom or sweeper; siphons and jets; straw blower; stump cutting machine; siphons and jets; tank car heater operator (combination boiler and booster); welding machine; vibrating machine operator (not hand held); welding machine.

GROUP 3: (a) Oiler;

- (b) Oiiler driver
- (c) Mechanic.

## HOURLY PREMIUMS:

THE FOLLOWING CLASSIFICATIONS SHALL RECEIVE (\$ .25) ABOVE GROUP 1 RATE: Dragline operator - 3 yds. & over; shovel 3 yds. & over; clamshell 3 yds. & over; Crane, rigs or piledrivers, 100' of boom or over (incl. jib.), hoist - each additional active drum over 2 drums

THE FOLLOWING CLASSIFICATIONS SHALL RECEIVE (\$ .50) ABOVE GROUP 1 RATE: Tandem scoop operator; crane, rigs or piledrivers 150' to 200' of boom (incl. jib.)

THE FOLLOWING CLASSIFICATIONS SHALL RECEIVE (\$ .75) ABOVE GROUP 1 RATE: Crane rigs, or piledrivers 200 ft. of boom or over (including jib.)

-----

ENGI0101-005 04/01/2017

CASS, CLAY, JACKSON, PLATTE AND RAY COUNTIES

1	Rates	Fringes
Power equipment operators:		
GROUP 1\$	36.17	16.84
GROUP 2\$	35.13	16.84
GROUP 3\$	30.66	16.84
GROUP 4\$	34.01	16.84

POWER EQUIPMENT OPERATORS CLASSIFICATIONS

GROUP 1: Asphalt roller operator, finish; asphalt paver and

spreader; asphalt plant operator; auto grader or trimmer or sub-grader; backhoe; blade operator (all types); boilers-2; booster pump on dredge; boring machine (truck or crane mounted); bulldozer operator; clamshell operator; concrete cleaning decontamination machine operator; concrete mixer paver; concrete plant operator; concrete pump operator; crane operator; derrick or derrick trucks; ditching machine; dragline operator; dredge engineman; dredge operator; drillcat with compressor mounted (self-contained) or similar type self propelled rotary drill (not air tract); drilling or boring machine (rotary self-propelled); finishing machine operator; greaser; heavy equipment robotics operator/mechanic; horizontal directional drill operator; horizontal directional drill locator; loader-forklift - skid loader (all types); hoisting engineer (2 active drums); locomotive operator (standard guage); master environmental maintenance mechanic; mechanics and welders (field and plants); mucking machine operator; piledrive operator; pitman crane or boom truck (all types); push cat; quad-track; scraper operators (all types); shovel operator; side discharge spreader; sideboom cats; skimmer scoop operator; slip-form paver (CMI, REX, Gomaco or equal); la tourneau rooter (all tiller types); tow boat operator; truck crane; ultra high perssure waterjet cutting tool system operator/mechanic; vacuum blasting machine operator/mechanic; wood and log chippers (all types)

GROUP 2: "A" Frame truck operator; back filler operator; boilers (1); chip spreader; churn drill operator; concrete mixer operator, skip loader; concrete saws (self-propelled); conveyor operator; crusher operator; distributor operator; elevating grader operator; farm tractor (all attachments); fireman rig; float operator; form grader operator; hoisting engine (1 drum); maintenance operator; multiple compactor; pavement breaker, self-propelled hydra- hammer (or similar type); power shield; paymill operator; pumps; siphons and jets; stump cutting machine; tank car heater operator (combination boiler and booster); compressor; roller operator (with or without blades); screening and washing plant; self-propelled street broom or sweeper; straw blower; tank car heater operator (combination boiler and booster); vibrating machine operator (not hand held)

GROUP 3: Oilers

GROUP 4: Oiler Driver (All Types)

## FOOTNOTE:

HOURLY PREMIUMS FOLLOWING CLASSIFICATIONS SHALL RECEIVE (\$1.00) ABOVE GROUP 1 RATE:

Clamshells - 3 yd. capacity or over; Cranes or rigs, 80 ft. of boom or over (including jib); Draglines, 3 yd. capacity or over;

Piledrivers 80 ft. of boom or over (including jib); Shovels & backhoes, 3 yd. capacity or over.

ENGI0101-022 05/01/2016

BARRY, BARTON, CAMDEN, CEDAR, CHRISTIAN, DADE, DALLAS, DOUGLAS,

GREENE, HICKORY, JASPER, LACLEDE, LAWRENCE, MCDONALD, NEWTON, OZARK, POLK, ST. CLAIR, STONE, TANEY, VERNON, WEBSTER AND WRIGHT COUNTIES and CITY OF SPRINGFIELD

	Rates	Fringes
Power equipment operators:		
GROUP 1	\$ 30.82	13.30
GROUP 2	\$ 29.88	13.30
GROUP 3	\$ 30.27	13.30
GROUP 4	\$ 28.22	13.30

#### POWER EQUIPMENT OPERATORS CLASSIFICATIONS

GROUP 1: Asphalt finishing machine & trench widening spreader; asphalt plant console operator; autograder; automatic slipform paver; backhoe; blade operator - all types; boat operator - tow; boilers-2; central mix concrete plant operator; clamshell operator; concrete mixer paver; crane operator; derrick or derrick trucks; ditching machine; dozer operator; dragline operator; dredge booster pump; dredge engineman; dredge operator; drill cat with compressor mounted on cat; drilling or boring machine rotary self-propelled; highloader; hoisting engine - 2 active drums; launch hammer wheel; locomotive operator; standard guage; mechanic and welders; mucking machine; off-road trucks; piledriver operator; pitman crane operator; push cat operator; quad trac; scoop operator all types; shovel operator; sideboom cats; skimmer scoop operators; trenching machine operator; truck crane.

GROUP 2: A-frame; asphalt hot-mix silo; asphalt plant fireman (drum or boiler); asphalt plant man; asphalt plant man; asphalt plant mixer operator; asphalt roller operator; backfiller operator; barber-greene loader; boat operator (bridges and dams); chip spreader; concrete mixer operator - skip loader; concrete plant operator; concrete pump operator; crusher operator; dredge oiler; elevating grader operator; fork lift; greaser-fleet; hoisting engine - 1; locomotive operator - narrow gauge; multiple compactor; pavement breaker; powerbroom - self-propelled; power shield; rooter; side discharge concrete spreader; slip form finishing machine; stumpcutter machine; throttle man; tractor operator (over 50 h.p.); winch truck.

GROUP 3: Boilers - 1; chip spreader (front man); churn drill operator; clef plane operator; concrete saw operator (self-propelled); curb finishing machine; distributor operator; finishing machine operator; flex plane operator; float operator; form grader operator; pugmill operator; roller operator, other than high type asphalt; screening & washing plant operator; siphons & jets; sub-grading machine operator; spreader box operator, self-propelled (not asphalt); tank car heater operator (combination boiler & booster); tractor operator (50 h.p. or less); Ulmac, Ulric or similar spreader; vibrating machine operator, not hand;

GROUP 4: Grade checker; Oiler; Oiler-Driver

HOURLY PREMIUMS:

The following classifications shall receive \$ .25 above GROUP 1 rate:

Clamshells - 3 yds. or over; Cranes - Rigs or Piledrivers, 100 ft. of boom or over (including jib); Draglines - 3 yds. or over; Hoists - each additional active drum over 2 drums; Shovels - 3 yds. or over;

The following classifications shall receive \$ .50 above GROUP 1 rate:

Tandem scoop operator; Cranes - Rigs or Piledrivers, 150 ft. to 200 ft. of boom (including jib); Tandem scoop.

The following classifications shall receive \$ .75 above GROUP 1 rate:

Cranes - Rigs or Piledrivers, 200 ft. of boom or over (including jib.).

-----

ENGI0513-004 05/02/2016

FRANKLIN, JEFFERSON, LINCOLN, ST CHARLES, AND WARREN COUNTIES

I	Rates	Fringes
Power equipment operators:		
GROUP 1\$	32.41	24.01
GROUP 2\$	32.41	24.01
GROUP 3\$	31.11	24.01
GROUP 4\$	30.66	24.01

#### POWER EQUIPMENT OPERATORS CLASSIFICATIONS

GROUP 1: Backhoe, Cable; Backhoe, Hydraulic (2 cu yds bucket and under regardless of attachment, one oiler for 2 or 3, two oilers for 4 through 6); Backhoe, Hydraulic over 2 cu yds; Cableway; Crane, Crawler or Truck; Crane, Hydraulic -Truck or Cruiser mounted, 16 tons and over; Crane, Locomotive; crane with boom including jib over 100 ft from pin to pin; Crane using rock socket tool; Derrick, Steam; Derrick Car and Derrick Boat; Dragline, 7 cu yds and over; Dredge; Gradall, Crawler or tire mounted; Locomotive, Gas, Steam & other powers; Pile Driver, Land or Floating; Scoop, Skimmer; Shovel, Power (Electric, Gas, Steam or other powers); Shovel, Power (7 cu yds and over); Switch Boat; Whirley; Air Tugger with air compressor; Anchor Placing Barge; Asphalt Spreaker; Athey Force Feeder Loader, self-propelled; Backfilling Machine; Boat Operator - Push Boat or Tow Boat (job site); Boiler, High Pressure Breaking in Period; Boom Truck, Placing or Erecting; Boring Machine, Footing Foundation; Bullfloat; Cherry Picker; Combination Concrete Hoist and Mixer (such as Mixermobile); Compressor, Two 125 CFM and under; Compressor, Two through Four over 125 CFM; Compressor when operator runs throttle; Concrete Breaker (Truck or Tractor mounted); Concrete Pump (such as Pumpcrete machine); Concrete Saw (self-propelled); Concrete Spreader; Conveyor, Large (not selfpropelled) hoisting or moving brick and concrete into, or into and on floor level, one or both; Crane, Cimbing (such as Linden); Crane, Hydraulic - Rough Terrain, self-propelled; Crane, Hydraulic - Truck or Cruiser mounted - under 16 tons; Drilling machine - Self-powered, used for earth or rock drilling or boring (wagon drills and any hand drills obtaining power

from other souces including concrete breakers, jackhammers and Barco equipmnet no engineer required); Elevating Grader; Engine Man, Dredge; Excavator or Powerbelt Machine; Finishing Machine, self- propelled oscillating screed; Forklift; Generators, Two through Six 30 KW or over; Grader, Road with power blade; Greaser; Highlift; Hoist, Concrete and Brick (Brick cages or concrete skips operating or on tower, Towermobile, or similar equipment); Hoist, Three or more drums in use; Hoist, Stack; Hydro-Hammer; Lad-A-Vator, hoisting brick or concrete; Loading Machine such as Barber-Greene; Mechanic on job site

GROUP 2: Air Tugger with plant air; Boiler (for power or heating shell of building or temporary enclosures in connection with construction work); Boiler, Temporary; Compressor, One over 125 CFM; Compressor, truck mounted; Conveyor, Large (not self-propelled); Conveyor, Large (not self- propelled) moving brick and concrete (distributing) on floor level; Curb Finishing Machine; Ditch Paving Machine; Elevator (outside); Endless Chain Hoist; Fireman (as required); Form Grader; Hoist, One Drum regardless of size (except brick or concrete); Lad-A-Vator, other hoisting; Manlift; Mixer, Asphalt, over 8 cu ft capacity; Mixer, one bag capacity or less; Mixer, without side loader, two bag capacity or more; Mixer, with side loader, regardless of size, not Paver; Mud Jack (where mud jack is used in conjenction with an air compressor, operator shall be paid \$ .55 per hour in addition to his basic hourly rate for covering both operations); Pug Mill operator; Pump, Sump - self powered, automatic controlled over 2"; Scissor Lift (used for hoisting); Skid Steer Loader; Sweeper, Street; Tractor, small wheel type 50 HP and under with grader blade and similar equipment; Welding Machine, One over 400 amp; Winch, operating from truck

GROUP 3: Boat operator - outboard motor, job site; Conveyors (such as Con-Vay-It) regardless of how used; Elevator (inside); Heater operator, 2 through 6; Sweeper, Floor

## GROUP 4: Crane type

## HOURLY PREMIUMS:

```
Backhoe, Hydraulic 2 cu yds or less without oiler - $2.00;
Crane, climbing (such as Linden) - $.50;
Crane, Pile Driving and Extracting - $ .50
Crane with boom (including job) over
 100 ft from pin to pin - add $.01 per foot
 to maximum of $4.00);
Crane, using rock socket tool - $ .50;
Derrick, diesel, gas or electric hoisting material
 and erecting steel (150 ft or more above ground) - $ .50;
Dragline, 7 cu yds and over - $ .50;
Hoist, Three or more drums in use - $ .50;
Scoop, Tandem - $.50;
Shovel, Power - 7 cu yds and over - $ .50;
Tractor, Tandem Crawler - $ .50;
Tunnel, man assigned to work in tunnel or
 tunnel shaft - $ .50;
Wrecking, when machines are working on
 second floor or higher - $ .50
```

\_\_\_\_\_

#### ENGI0513-006 05/01/2016

ADAIR, AUDRAIN, BOLLINGER, BOONE, BUTLER, CALLAWAY, CAPE GIRARDEAU, CARTER, CLARK, COLE, CRAWFORD, DENT, DUNKLIN, GASCONADE, HOWELL, IRON, KNOX, LEWIS, MACON, MADISON, MARIES, MARION, MILLER, MISSISSIPPI, MONITEAU, MONROE, MONTGOMERY, MORGAN, NEW MADRID, OREGON, OSAGE, PEMISCOT, PERRY, PHELPS, PIKE, PULASKI, PUTNAM, RALLS, RANDOLPH, REYNOLDS, RIPLEY, ST. FRANCOIS, STE. GENEVIEVE, SCHUYLER, SCOTLAND, SCOTT, SHANNON, SHELBY, STODDARD, TEXAS, WASHINGTON, AND WAYNE COUNTIES

1	Rates	Fringes
Power equipment operators:		
GROUP 1\$	27.94	24.87
GROUP 2\$	27.59	24.87
GROUP 3\$	27.39	24.87
GROUP 4\$	23.74	24.87

### POWER EQUIPMENT OPERATORS CLASSIFICATIONS

GROUP 1: Asphalt finishing machine & trench widening spreader, asphalt plant console operator; autograder; automatic slipform paver; back hoe; blade operator - all types; boat operator tow; boiler two; central mix concrete plant operator; clam shell operator; concrete mixer paver; crane operator; derrick or derrick trucks; ditching machine; dozer operator; dragline operator; dredge booster pump; dredge engineman; dredge operator; drill cat with compressor mounted on cat; drilling or boring machine rotary self-propelled; highloader; hoisting engine 2 active drums; launchhammer wheel; locomotive operator standrad guage; mechanics and welders; mucking machine; piledriver operator; pitman crane operator; push cat operator; guad-trac; scoop operator; sideboom cats; skimmer scoop operator; trenching machine operator; truck crane, shovel operator.

GROUP 2: A-Frame; asphalt hot-mix silo; asphalt roller operator asphalt plant fireman (drum or boiler); asphalt plant man; asphalt plant mixer operator; backfiller operator; barber-greene loader; boat operator (bridge & dams); chip spreader; concrete mixer operator skip loader; concrete plant operator; concrete pump operator; dredge oiler; elevating graded operator; fork lift; grease fleet; hoisting engine one; locomotive operator narrow guage; multiple compactor; pavement breaker; powerbroom self-propelled; power shield; rooter; slip-form finishing machine; stumpcutter machine; side discharge concrete spreader; throttleman; tractor operator (over 50 hp); winch truck; asphalt roller operator; crusher operator.

GROUP 3: Spreader box operator, self-propelled not asphalt; tractor operator (50 h.p. or less); boilers one; chip spreader (front man); churn drill operator; compressor over 105 CFM 2-3 pumps 4" & over; 2-3 light plant 7.5 KWA or any combination thereof; clef plane operator; compressor maintenance operator 2 or 3; concrete saw operator (self-propelled); curb finishing mancine; distributor operator; finishing machine operator; flex plane operator;

float operator; form grader operator; pugmill operator; riller operator other than high type asphalt; screening & washing plant operator; siphons & jets; subgrading machine operator; tank car heater (combination boiler & booster); ulmac, ulric or similar spreader; vibrating machine operator; hydrobroom.

GROUP 4: Oiler; grout machine; oiler driver; compressor over 105 CFM one; conveyor operator one; maintenance operator; pump 4" & over one.

FOOTNOTE: HOURLY PREMIUMS

Backhoe hydraulic, 2 cu. yds. or under Without oiler - \$2.00 Certified Crane Operator - \$1.50; Certified Hazardous Material Operator \$1.50; Crane, climbing (such as Linden) - \$0.50; Crane, pile driving and extracting - \$0.50; Crane, with boom (including jib) over 100' from pin to pin add \$0.01 per foot to maximum of \$4.00; Crane, using rock socket tool - \$0.50; Derrick, diesel, gas or electric, hoisting material and erecting steel (150' or more above the ground) - \$0.50; Dragline, 7 cu. yds, and over - \$0.50; Hoist, three or more drums in use - \$0.50; Scoop, Tandem -\$0.50; Shovel, power - 7 cu. yds. or more - \$0.50; Tractor, tandem crawler - \$0.50; Tunnel, man assigned to work in tunnel or tunnel shaft -Wrecking, when machine is working on second floor or higher -\$0.50;

-----

ENGI0513-007 05/02/2017

## ST. LOUIS CITY AND COUNTY

	Rates	Fringes
Power equipment operators:		
GROUP 1\$	32.66	25.95
GROUP 2\$	32.66	25.95
GROUP 3\$	31.36	25.95
GROUP 4\$	30.91	25.95

#### POWER EQUIPMENT OPERATORS CLASSIFICATIONS

GROUP 1: Backhoe, cable or hydraulic; cableway; crane crawler or truck; crane, hydraulic-truck or cruiser mounted 16 tons & over; crane locomotive; derrick, steam; derrick car & derrick boat; dragline; dredge; gradall, crawler or tire mounted; locomotive, gas, steam & other powers; pile driver, land or floating; scoop, skimmer; shovel, power (steam, gas, electric or other powers); switch boat; whirley.

GROUP 2: Air tugger w/air compressor; anchor-placing barge; asphalt spreader; athey force feeder loader (self-propelled); backfilling machine; backhoe-loader; boat operator-push boat or tow boat (job site); boiler, high pressure breaking in period; boom truck, placing or

erecting; boring machine, footing foundation; bull- float; cherry picker; combination concrete hoist & mixer (such as mixer mobile); compressor (when operator runs throttle); concrete breaker (truck or tractor mounted); concrete pump, such as pump-crete machine; concrete saw (self-propelled), concrete spreader; conveyor, large (not self-propelled), hoisting or moving brick and concrete into, or into and on floor level, one or both; crane, hydraulic-rough terrain, self-propelled; crane hydraulic-truck or cruiser mounted-under 16 tons; drilling machines, self-powered use for earth or rock drilling or boring (wagon drills nd any hand drills obtaining power from other sources including concrete breakers, jackhammers and barco equipment-no engineer required); elevating grader; engineman, dredge; excavator or powerbelt machine; finishing machine, self-propelled oscillating screed; forklift; grader, road with power blade; highlift. greaser; hoist, stack, hydro-hammer; loading machine (such as barber-greene); machanic, on job site; mixer, pipe wrapping machines; plant asphalt; plant, concrete producing or ready-mix job site; plant heating-job site; plant mixing-job site; plant power, generating-job site; pumps, two through six self-powered over 2"; pumps, electric submersible, two through six, over 4"; quad-track; roller, asphalt, top or sub-grade; scoop, tractor drawn; spreader box; sub-grader; tie tamper; tractor-crawler, or wheel type with or without power unit, power take-offs and attachments regardless of size; trenching machine; tunnel boring machine; vibrating machine automatic, automatic propelled; welding machines (gasoline or diesel) two through six; well drilling machine

GROUP 3: Conveyor, large (not self-propelled); conveyor, large (not self-propelled) moving brick and concrete distributing) on floor level; mixer two or more mixers of one bag capacity or less; air tugger w/plant air; boiler, for power or heating on construction projects; boiler, temporary; compressor (mounted on truck; curb finishing machine; ditch paving machine; elevator; endless chain hoist; form grader; hoist, one drum regardless of size; lad-a-vator; manlift; mixer, asphalt, over 8 cu. ft. capacity, without side loader, 2 bag capacity or more; mixer, with side loader, regardless of size; pug mill operator; pump, sump-self-powered, automatic controlled over 2" during use in connection with construction work; sweeper, street; welding machine, one over 400 amp.; winch operating from truck; scissor lift (used for hoisting); tractor, small wheel type 50 h.p. & under with grader blade & similar equipment; Oiler on dredge and on truck crane.

GROUP 4: Boat operator-outboard motor (job site); conveyor (such as con-vay-it) regardless of how used; sweeper, floor

## HOURLY PREMIUMS:

Backhoe, hydraulic

backhoe, hydraulic	
2 cu. yds. or under without oiler	\$2.00
Certified Crane Operator	1.50
Certified Hazardous Material Operator	1.50
Crane, climbing (such as Linden)	.50
Crane, pile driving and extracting	.50
Crane, with boom (including jib) over	
100' (from pin to pin) add \$.01	
per foot to maximum of	4.00

Crane, using rock socket tool	.50
Derrick, diesel, gas or electric,	
hoisting material and erecting steel	
(150' or more above ground)	.50
Dragline, 7 cu. yds. and over	.50
Hoist, three (3) or more drums in use	.50
Scoop, Tandem	.50
Shovel, power - 7 cu. yds. or more	.50
Tractor, tandem crawler	.50
Tunnel, man assigned to work in tunnel	
or tunnel shaft	.50
Wrecking, when machine is working on	
second floor or higher	.50

-----

IRON0010-012 04/01/2017

Rates Fringes

### Ironworkers:

ANDREW, BARTON, BENTON, CAMDEN, CEDAR, CHARITON, CHRISTIAN, COOPER, DADE, DALLAS, DAVIESS, DE KALB, GENTRY, GREENE, GRUNDY, HARRISON, HICKORY, HOLT, HOWARD, LACLEDE, LINN, LIVINGSTON, MERCER, MONITEAU, MORGAN, NODAWAY, PETTIS, POLK, PUTNAM, RANDLOPH, ST. CLAIR, SULLIVAN, TANEY, VERNON, WEBSTER, WRIGHT and WORTH Counties and portions of ADAIR, BOONE, MACON, MILLER and RANDOLPH Counties.....\$ 29.65 28.85 ATCHISON, BATES, BUCHANAN, CALDWELL, CARROLL, CASS, CLAY, CLINTON, HENRY, JACKSON, JOHNSON, LAFAYETTE, PETTIS, PLATTE, SALINE, AND RAY COUNTIES....\$ 32.65 28.85

-----

IRON0321-002 08/01/2012

DOUGLAS, HOWELL and OZARK COUNTIES

	Rates	Fringes
Ironworker	.\$ 18.40	14.68
IRON0396-004 08/02/2017		

ST. LOUIS (City and County), ST. CHARLES, JEFFERSON, IRON, FRANKLIN, LINCOLN, WARREN, WASHINGTON, ST. FRANCOIS, STE. GENEVIEVE, and REYNOLDS Counties; and portions of MADISON, PERRY, BOLLINGER, WAYNE, and CARTER Counties

Rates Fringes

Ironworker		33.96	25.11
IRON0396-009	08/02/2017		

AUDRAIN, CALLAWAY, COLE, CRAWFORD, DENT, GASCONADE, MARIES, MONTGOMERY, OSAGE, PHELPS, PIKE, PULASKI, TEXAS and WRIGHT Counties; and portions of BOONE, CAMDEN, DOUGLAS, HOWELL, LACLEDE, MILLER, MONROE, OREGON, SHANNON and RALLS Counties

	Rates	Fringes
Ironworker	\$ 29.49	25.11
IRON0577-005 08/01/2016		

ADAIR, CLARK, KNOX, LEWIS, MACON, MARION, MONROE, RALLS, SCHUYLER, SCOTLAND, AND SHELBY COUNTIES

	Rates	Fringes
Ironworker	\$ 25.81	21.29
IRON0584-004 06/01/2017		

BARRY, JASPER, LAWRENCE, MCDONALD, NEWTON AND STONE Counties

	Rates	Fringes
Ironworkers:	\$ 24.00	14.81
IRON0782-003 05/01/2016		

CAPE GIRARDEAU, MISSISSIPPI, NEW MADRID, SCOTT, & STODDARD Counties; and portions of BOLLINGER, BUTLER, CARTER, DUNKLIN, MADISON, PEMISCOT, PERRY, RIPLEY, and WAYNE Counties

	Rates	Fringes
Ironworkers:  Locks, Dams, Bridges and other major work on the Mississippi and Ohio River only	•	24.27 19.90
LABO0042-003 03/04/2016		
ST. LOUIS (City and County)		
	Rates	Fringes

LABORER

Plumber Laborer.....\$ 31.12 14.47

LABO0042-005 03/04/2016

ST. LOUIS (City and County)

Rates Fringes

15 of 31

#### LABORER

Dynamiter, Powderman\$	31.12	14.47
Laborers, Flaggers\$	31.12	14.47
Wrecking\$	31.12	14.47

LABO0424-002 05/01/2016

Rates Fringes

#### LABORER

ADAIR, AUDRAIN, BOONE, CALLAWAY, CHARITON, CLARK, COLE, COOPER, HOWARD, IRON, KNOX, LEWIS, LINN, MACON, MADISON, MARION, MILLER, MONITEAU, MONROE, PERRY, PIKE, PUTNAM, RALLS, RANDOLPH, REYNOLDS, ST. FRANCOIS, STE. GENEVIEVE, SCHUYLER, SCOTLAND, SHELBY AND SULLIVAN COUNTIES GROUP 1....\$ 27.96 13.17 GROUP 2.....\$ 27.96 13.17 BOLLINGER, BUTLER, CAPE GIRARDEAU, CARTER, CRAWFORD, DENT, DUNKLIN, GASCONADE, HOWELL, MARIES, MISSISSIPPI, NEW MADRID, OREGON, OSAGE, PEMISCOT, PHELPS, PULASKI, RIPLEY, SCOTT, SHANNON, STODDARD, TEXAS, WASHINGTON AND WAYNE COUNTIES GROUP 1.....\$ 27.96 13.17 GROUP 2.....\$ 27.96 13.17 FRANKLIN COUNTY GROUP 1.....\$ 29.71 13.17 GROUP 2.....\$ 30.31 13.17 JEFFERSON COUNTY GROUP 1.....\$ 29.76 13.17 GROUP 2.....\$ 30.36 13.17 LINCOLN, MONTGOMERY AND WARREN COUNTIES GROUP 1.....\$ 31.18 13.32 GROUP 2.....\$ 31.18 13.32 ST.CHARLES COUNTY GROUP 1.....\$ 3.18 13.32 GROUP 2.....\$ 31.18 13.32

### LABORERS CLASSIFICATIONS

GROUP 1 - General laborer-flagman, carpenter tenders; salamander Tenders; Dump Man; Ticket Takers; loading trucks under bins, hoppers, and conveyors; track man; cement handler; dump man on earth fill; georgie buggie man; material batch hopper man; spreader on asphalt machine; material mixer man (except on manholes); coffer dams; riprap pavers rock, block or brick; scaffolds over ten feet not self-supported from ground up; skip man on concrete paving; wire mesh setters on concrete paving; all work in

connection with sewer, water, gas, gasoling, oil, drainage pipe, conduit pipe, tile and duct lines and all other pipe lines; power tool operator; all work in connection with hydraulic or general dredging operations; form setters, puddlers (paving only); straw blower nozzleman; asphalt plant platform man; chuck tender; crusher feeder; men handling creosote ties or creosote materials; men working with and handling epoxy material; topper of standing trees; feeder man on wood pulverizers, board and willow mat weavers and cabelee tiers on river work; deck hands; pile dike and revetment work; all laborers working on underground tunnels less than 25 ft. where compressed air is not used; abutement and pier hole men working six (6) ft. or more below ground; men working in coffer dams for bridge piers and footing in the river; barco tamper; jackson or any other similar tamp; cutting torch man; liners, curb, gutters, ditch lines; hot mastic kettlemen; hot tar applicator; hand blade operator; mortar men or brick or block manholes; rubbing concrete, air tool operator under 65 lbs.; caulker and lead man; chain or concrete saw under 15 h.p.; signal Gan; Guard rail and sign erectors.

GROUP 2 - Skilled laborers - Vibrator man; asphalt raker; head pipe layer on sewer work; batterboard man on pipe and ditch work; cliff scalers working from bosun's chairs; scaffolds or platforms on dams or power plants over 10 ft. high; air tool operator over 65 lbs.; stringline man on concrete paving; sandblast man; laser beam man; wagon drill; churn drill; air track drill and all other similar type drills, gunite nozzle man; pressure grout man; screed man on asphalt; concrete saw 15 h.p. and over; grade checker; strigline man on electronic grade control; manhole builder; dynamite man; powder man; welder; tunnel man; waterblaster - 1000 psi or over; asbestos and/or hazardous waste removal and/or disposal

-----

## LABO0579-005 05/01/2017

Rates	Fringes
LABORER (ANDREW, ATCHISON, BUCHANAN, CALDWELL, CLINTON, DAVIESS, DEKALB, GENTRY, GRUNDY, HARRISON, HOLT, LIVINGSTON, MERCER, NODAWAY and WORTH COUNTIES.)	
GROUP 1\$ 25.66	14.07
GROUP 2\$ 26.01  LABORER (BARRY, BARTON, BATES, BENTON, CAMDEN, CARROLL, CEDAR, CHRISTIAN, DADE, DALLAS, DOUGLAS, GREENE, HENRY. HICKORY, JASPER, JOHNSON, LACLEDE, LAWRENCE, MCDONALD, MORGAN, NEWTON, OZARK, PETTIS, POLK, ST.CLAIR, SALINE, STONE, TANEY, VERNON, WEBSTER and WRIGHT COUNTIES)	14.07
GROUP 1\$ 24.66	13.27

GROUP 2\$	25.21	13.27
LABORER (LAFAYETTE COUNTY)		
GROUP 1\$	26.21	13.52
GROUP 2\$	26.56	13.52

## LABORERS CLASSIFICATIONS

GROUP 1: General Laborers - Carpenter tenders; salamander tenders; loading trucks under bins; hoppers & conveyors; track men & all other general laborers; air tool operator; cement handler-bulk or sack; dump man on earth fill; georgie buggie man; material batch hopper man; material mixer man (except on manholes); coffer dams; riprap pavers - rock, block or brick; signal man; scaffolds over ten feet not self-supported from ground up; skipman on concrete paving; wire mesh setters on concrete paving; all work in connection with sewer, water, gas, gasoline, oil drainage pipe, conduit pipe, tile and duct lines and all other pipe lines; power tool operator, all work in connection with hydraulic or general dredging operations; puddlers (paving only); straw blower nozzleman; asphalt plant platform man; chuck tender; crusher feeder; men handling creosote ties or creosote materials; men working with and handling epoxy material or materials (where special protection is required); rubbing concrete; topper of standing trees; batter board man on pipe and ditch work; feeder man on wood pulverizers; board and willow mat weavers and cable tiers on river work; deck hands; pile dike and revetment work; all laborers working on underground tunnels less than 25 feet where compressed air is not used; abutment and pier hole men working six (6) feet or more below ground; men working in coffer dams for bridge piers and footings in the river; ditchliners; pressure groutmen; caulker; chain or concrete saw; cliffscalers working from scaffolds, bosuns' chairs or platforms on dams or power plants over (10) feet above ground; mortarmen on brick or block manholes; toxic and hazardous waste work.

GROUP 2: Skilled Laborers - Head pipe layer on sewer work; laser beam man; Jackson or any other similar tamp; cutting torch man; form setters; liners and stringline men on concrete paving, curb, gutters; hot mastic kettleman; hot tar applicator; sandblasting and gunite nozzlemen; air tool operator in tunnels; screed man on asphalt machine; asphalt raker; barco tamper; churn drills; air track drills and all similar drills; vibrator man; stringline man for electronic grade control; manhole builders-brick or block; dynamite and powder men; grade checker.

\_\_\_\_\_

LABO0663-002 04/01/2017

CASS, CLAY, JACKSON, PLATTE AND RAY COUNTIES

	1	Rates	Fringes
LABORER			
GROUP	1\$	29.58	15.23
GROUP	2\$	30.79	15.23

LABORERS CLASSIFICATIONS

GROUP 1: General laborers, Carpenter tenders, salamander tenders, loading trucks under bins, hoppers and conveyors, track men and all other general laborers, air tool operator, cement handler (bulk or sack), chain or concrete saw, deck hands, dump man on earth fill, Georgie Buggies man, material batch hopper man, scale man, material mixer man (except on manholes), coffer dams, abutments and pier hole men working below ground, riprap pavers rock, black or brick, signal man, scaffolds over ten feet not self-supported from ground up, skipman on concrete paving, wire mesh setters on concrete paving, all work in connection with sewer, water, gas, gasoling, oil, drainage pipe, conduit pipe, tile and duct lines and all other pipelines, power tool operator, all work in connection with hydraulic or general dredging operations, straw blower nozzleman, asphalt plant platform man, chuck tender, crusher feeder, men handling creosote ties on creosote materials, men working with and handling epoxy material or materials (where special protection is required), topper of standing trees, batter board man on pipe and ditch work, feeder man on wood pulverizers, board and willow mat weavers and cable tiers on river work, deck hands, pile dike and revetment work, all laborers working on underground tunnels less than 25 feet where compressed air is not used, abutment and pier hole men working six (6) feet or more below ground, men working in coffer dams for bridge piers and footings in the river, ditchliners, pressure groutmen, caulker and chain or concrete saw, cliffscalers working from scaffolds, bosuns' chairs or platforms on dams or power plants over (10) feet above ground, mortarmen on brick or block manholes, signal man.

GROUP 2: Skilled Laborer - spreader or screed man on asphalt machine, asphalt raker, grade checker, vibrator man, concrete saw over 5 hp., laser beam man, barco tamper, jackson or any other similar tamp, wagon driller, churn drills, air track drills and other similar drills, cutting torch man, form setters, liners and stringline men on concrete paving, curb, gutters and etc., hot mastic kettleman, hot tar applicator, hand blade operators, mortar men on brick or block manholes, sand blasting and gunnite nozzle men, rubbing concrete, air tool operator in tunnels, head pipe layer on sewer work, manhole builder (brick or block), dynamite and powder men.

-----

PAIN0002-002 09/01/2007

CLARK, FRANKLIN, JEFFERSON, LEWIS, LINCOLN, MARION, PIKE, RALLS, ST. CHARLES, ST. LOUIS (CITY & COUNTY), AND WARREN COUNTIES

I	Rates	Fringes
Painters:		
Brush and Roller; Taper\$	28.61	10.24
High work over 60 feet\$	29.11	10.24
Lead Abatement\$	29.36	10.24
Pressure Roller; High work		
under 60 ft\$	28.86	10.24
Spray & Abrasive Blasting;		

Water Blasting (Over 5000		
PSI)\$	30.61	10.24
Taper (Ames Tools &		
Bazooka)\$	30.21	10.24

PAIN0002-006 04/01/2017

ADAIR, AUDRAIN, BOONE, CALLAWAY, CHARITON, COLE, GASCONADE, HOWARD, KNOX, LINN, MACON, MONROE, MONTGOMERY, OSAGE, PUTNAM, RANDOLPH, SCHUYLER, SCOTLAND, SHELBY AND SULLIVAN COUNTIES and the City of Booneville.

I	Rates	Fringes
Painters:		
Bridges, Dams, Locks or Powerhouses\$ Brush and Roll; Taping,	25.69	12.13
Paperhanging\$ Epoxy or Any Two Part	23.69	12.13
Coating; Sandblasting; Stage or other Aerial Work		
- Platforms over 50 feet		
high; Lead Abatement\$  Spray; Structural Steel	24.69	12.13
(over 50 feet)\$ Tapers using Ames or	24.44	12.13
Comparable Tools\$	24.19	12.13

PAIN0003-004 04/01/2017

CASS, CLAY, CLINTON, JACKSON, JOHNSON, LAFAYETTE, PLATTE & RAY COUNTIES

F	Rates	Fringes
Painters:		
Bridgeman; Lead Abatement;		
Sandblast; Storage Bin &		
Tanks\$	31.96	16.96
Brush & Roller\$	29.34	16.96
Drywall\$	30.34	16.96
Paper Hanger\$	29.84	16.96
Stageman; Beltman;		
Steelman; Elevator Shaft;		
Bazooka, Boxes and Power		
Sander; Sprayman; Dipping\$	30.96	16.96
Steeplejack\$	35.53	16.96

PAIN0003-011 04/01/2011

BATES, BENTON, CALDWELL, CARROLL, COOPER, DAVIESS, GRUNDY, HARRISON, HENRY, LIVINGSTON, MERCER, MONITEAU, MORGAN, PETTIS & SALINE COUNTIES

Rates Fringes

Painters:

Bridgeman; Lead Abatement;

Sandblast; Storage Bin &		
Tanks\$	24.06	14.04
Brush & Roller\$	22.67	14.04
Drywall\$	22.84	14.04
Paper Hanger\$	23.07	14.04
Stageman; Beltman;		
Steelman; Elevator Shaft;		
Bazooka, Boxes and Power		
Sander; Sprayman; Dipping\$	23.56	14.04
Steeplejack\$	26.82	14.04

PAIN0203-001 04/01/2012

BARRY, BARTON, CEDAR, CHRISTIAN, DADE, DALLAS, DOUGLAS, GREENE, HICKORY, HOWELL, JASPER, LAWRENCE, MCDONALD, NEWTON, OZARK, POLK, ST. CLAIR, STONE, TANEY, VERNON, WEBSTER, and WRIGHT COUNTIES

	Rates	Fringes	
Painters:			
Finisher	\$ 20.18	11.33	
Painter	\$ 19.75	11.76	
Sandblaster, High Man,			
Spray Man, Vinyl Hanger,			
Tool Operator	\$ 21.18	11.33	

PAIN1265-003 07/01/2013

CAMDEN, CRAWFORD, DENT, LACLEDE, MARIES, MILLER, PHELPS, PULASKI AND TEXAS COUNTIES

	Rates	Fringes
Polinkana		
Painters:		
Brush and Roller	\$ 25.64	13.27
Floor Work	\$ 26.14	13.27
Lead Abatement	\$ 27.89	13.27
Spray	\$ 27.14	13.27
Structural Steel,		
Sandblasting and All Tank		
Work	\$ 26.89	13.27
Taping, Paperhanging	\$ 26.64	13.27

PAIN1292-002 09/01/2016

BOLLINGER, BUTLER, CAPE GIRARDEAU, CARTER, DUNKLIN, MISSISSIPPI, NEW MADRID, OREGON, PEMISCOT, PERRY, REYNOLDS, RIPLEY, SCOTT, SHANNON, STODDARD and WAYNE COUNTIES

]	Rates	Fringes
Painters:		
Bridges, Stacks & Tanks\$	30.85	11.64
Brush & Roller\$	25.35	11.64
Spray & Abrasive Blasting;		
Waterblasting (over 5000		
PSI)\$	28.95	11.64

Height Rates (All Areas): Over 60 ft. \$0.50 per hour. Under 60 ft. \$0.25 per hour.

-----

PAIN1292-003 09/01/2017

IRON, MADISON, ST. FRANCOIS, STE. GENEVIEVE and WASHINGTON COUNTIES

	Rates	Fringes
Painters:		
Bridges, Stacks & Tanks	\$ 31.05	12.74
Brush & Roller	\$ 25.70	12.74
Spray & Abrasive Blasting	;	
Waterblasting (Over 5000		
PSI)	\$ 28.70	12.74

Height Rates (All Areas): Over 60 ft. \$0.50 per hour Under 60 ft. \$0.25 per hour.

-----

PAIN2012-001 04/01/2017

ANDREW, ATCHISON, BUCHANAN, DE KALB, GENTRY, HOLT, NODAWAY & WORTH COUNTIES

F	Rates	Fringes
Painters:		
Brush & Roller\$	30.46	16.96
Sandblaster\$	31.96	16.96
Steeplejack\$	35.53	16.96

PLAS0518-006 03/01/2016

BARRY, BARTON, CEDAR, CHRISTIAN, DADE, DALLAS, DOUGLAS, GREENE, HICKORY, JASPER, LACLEDE, LAWRENCE, MCDONALD, NEWTON, OZARK, POLK, ST. CLAIR, STONE, TANEY, VERNON, WEBSTER, AND WRIGHT COUNTIES

	Rates	Fringes
CEMENT MASON/CONCRETE FINISHER.	\$ 23.54	10.30
PLAS0518-007 04/10/2017		

FLASUSIO 007 04/10/2017

CASS (Richards-Gebaur AFB only), CLAY, JACKSON, PLATTE AND RAY COUNTIES

	Rates	Fringes	
Cement Masons:	\$ 31.52	19.01	

PLAS0518-011 04/10/2017

ANDREW, ATCHISON, BATES, BUCHANNAN, CLINTON, DEKALB, GENTRY, HENRY, HOLT, JOHNSON, LAFAYETTE, NODAWAY & WORTH COUNTIES

	Rates	Fringes
CEMENT MASON/CONCRETE FINISHER	.\$ 31.52	19.01
PLAS0527-001 04/01/2017		
	Rates	Fringes
CEMENT MASON  FRANKLIN, LINCOLN AND WARREN COUNTIES  JEFFERSON, ST. CHARLES COUNTIES AND ST.LOUIS	.\$ 30.74	18.07
(City and County)	.\$ 31.91	18.07
PLAS0527-004 06/01/2017		
CRAWFORD, DENT, IRON, MADISON, M RALLS, REYNOLDS, ST. FRANCOIS, S WASHINGTON COUNTIES		
	Rates	Fringes
CEMENT MASON	.\$ 28.10	18.07
CEMENT MASON	.\$ 28.10	18.07
	.U, CARTER, DUNKI PEMISCOT, PERRY	IN, HOWELL,
PLAS0908-001 05/01/2017  BOLLINGER, BUTLER, CAPE GIRARDEA MISSISSIPPI, NEW MADRID, OREGON,	.U, CARTER, DUNKI PEMISCOT, PERRY	IN, HOWELL,
PLAS0908-001 05/01/2017  BOLLINGER, BUTLER, CAPE GIRARDEA MISSISSIPPI, NEW MADRID, OREGON,	.U, CARTER, DUNKI PEMISCOT, PERRY 'IES Rates	IN, HOWELL,
PLAS0908-001 05/01/2017  BOLLINGER, BUTLER, CAPE GIRARDEA MISSISSIPPI, NEW MADRID, OREGON, SCOTT, STODDARD, AND WAYNE COUNT	.U, CARTER, DUNKI PEMISCOT, PERRY 'IES Rates	IN, HOWELL, T, RIPLEY, Fringes
PLAS0908-001 05/01/2017  BOLLINGER, BUTLER, CAPE GIRARDEA MISSISSIPPI, NEW MADRID, OREGON, SCOTT, STODDARD, AND WAYNE COUNT	CARTER, DUNKI PEMISCOT, PERRY PIES  Rates .\$ 27.60 PEN, CARROLL, COL	IN, HOWELL,  Fringes  15.73  E, DAVIESS,  MARIES, MERCER,
PLAS0908-001 05/01/2017  BOLLINGER, BUTLER, CAPE GIRARDEA MISSISSIPPI, NEW MADRID, OREGON, SCOTT, STODDARD, AND WAYNE COUNT  CEMENT MASON	CARTER, DUNKI PEMISCOT, PERRY PIES  Rates .\$ 27.60 PEN, CARROLL, COL	IN, HOWELL,  Fringes  15.73  E, DAVIESS,  MARIES, MERCER,

\_\_\_\_\_

\_\_\_\_\_\_

CASS, CLAY, JACKSON, JOHNSON, AND PLATTE COUNTIES

Plumbers.....\$ 43.80

PLUM0008-003 06/01/2017

PLUM0008-017 06/01/2017

23 of 31 12/7/2017, 11:34 AM

Rates

Fringes

21.14

BATES, BENTON, CARROLL, HENRY, LAFAYETTE, MORGAN, PETTIS, RAY, ST. CLAIR, SALINE AND VERNON COUNTIES

	Rates	Fringes	
Plumbers	\$ 43.80	21.14	
PLUM0045-003 09/01/2017			

ANDREW, ATCHISON, BUCHANAN, CALDWELL, CLINTON, DAVIESS, DEKALB, GENTRY, HARRISON, HOLT, NODAWAY AND WORTH COUNTIES

	Rates	Fringes	
Plumbers and Pipefitters	\$ 35.55	22.25	

\* PLUM0178-003 11/01/2017

BARRY, CEDAR, CHRISTIAN, DADE, DALLAS, DOUGLAS, GREENE, HICKORY, LACLEDE, LAWRENCE, POLK, STONE, TANEY, WEBSTER AND WRIGHT COUNTIES

	Rates	Fringes
Plumbers and Pipefitters	.\$ 30.10	15.12
* PLUM0178-006 11/01/2017		

BARTON, JASPER, MCDONALD AND NEWTON COUNTIES

	Rates	Fringes	
		_	
Plumbers and Pipefitters			
Projects \$750,000 & under	\$ 27.13	15.12	
Projects over \$750,000	\$ 30.10	15.12	
			-

PLUM0533-004 06/01/2017

BATES, BENTON, CARROLL, CASS, CLAY, HENRY, HICKORY, JACKSON, JOHNSON, LAFAYETTE, MORGAN, PETTIS, PLATTE, RAY, SALINE, ST. CLAIR AND VERNON COUNTIES

	Rates	Fringes	
Pipefitters	\$ 44.48	21.15	
PLUM0562-004 07/01/2017			

ADAIR, AUDRAIN, BOLLINGER, BOONE, BUTLER, CALLAWAY, CAMDEN, CAPE GIRARDEAU, CARTER, CHARITON, CLARK, COLE, COOPER, CRAWFORD, DENT, DUNKLIN, FRANKLIN, GASCONADE, GRUNDY, HOWARD, HOWELL, IRON, JEFFERSON, KNOX, LEWIS, LINCOLN, LINN, LIVINGSTON, MACON, MADISON, MARIES, MARION, MERCER, MILLER, MISSISSIPPI, MONITEAU, MONROE, MONTGOMERY, NEW MADRID, OREGON, OSAGE, PEMISCOTT, PERRY, PHELPS, PIKE, PULASKI, PUTNAM, RALLS, RANDOLPH, REYNOLDS, RIPLEY, ST. CHARLES, ST.FRANCOIS, STE. GENEVIEVE, ST. LOUIS, SCHUYLER, SCOTLAND, SCOTT, SHANNON, SHELBY, STODDARD, SULLIVAN, TEXAS, WARREN, WASHINGTON, AND WAYNE COUNTIES.

	Rates	Fringes
Plumbers and Pipefitters  Mechanical Contracts  including all piping and temperature control work		
\$7.0 million & under  Mechanical Contracts  including all piping and  temperature control work	\$ 37.91	21.69
over \$7.0 million	\$ 39.25 	27.18
PLUM0562-016 07/01/2017		
CAMDEN, COLE, CRAWFORD, FRANKLING MONITEAU, OSAGE, PHELPS, PULASKI and County), WARREN and WASHING	I, ST. CHARL	ES, ST. LOUIS (City
	Rates	Fringes
Plumbers  Mechanical Contracts including all piping and temperature control work \$7.0 million & under Mechanical Contracts including all piping and temperature control work	\$ 37.91	21.69
over \$7.0 million		27.18
TEAM0013-001 05/01/2017		
	Rates	Fringes
Truck drivers (ADAIR, BUTLER, CLARK, DUNKIN, HOWELL, KNOX, LEWIS, OREGON, PUTNAM, RIPLEY, SCHUYLER AND SCOTLAND COUNTIES)		
GROUP 1	\$ 28.44 \$ 28.69	12.00 12.00 12.00 12.00
Truck drivers (AUDRAIN, BOLLINGER, BOONE, CALLAWAY, CAPE GIRARDEAU, CARTER, COLE, CRAWFORD, DENT, GASCONADE, IRON, MACON, MADISON, MARIES, MARION, MILLER, MISSISSIPPI, MONROE, MONTGOMERY, NEW MADRID, OSAGE, PEMISCOT, PERRY, PHELPS, PIKE, PULASKI, RALLS, REYNOLDS, ST. FRANCOIS, STE. GENEVIEVE, SCOTT, SHANNON, SHELBY, STODDARD, TEXAS, WASHINGTON AND WAYNE COUNTIES)		10.05
GROUP 2		12.85 12.85

GROUP 3\$	29.29	12.85
GROUP 4\$	29.41	12.85
Truck drivers (FRANKLIN,		
JEFFERSON and ST. CHARLES		
COUNTIES)		
GROUP 1\$	31.63	12.00
GROUP 2\$	31.74	12.00
GROUP 3\$	31.74	12.00
GROUP 4\$	31.85	12.00
Truck drivers (LINCOLN and		
WARREN COUNTIES)		
GROUP 1\$	30.28	12.00
GROUP 2\$	30.39	12.00
GROUP 3\$	31.43	12.00
GROUP 4\$	30.50	12.00

### TRUCK DRIVERS CLASSIFICATIONS:

GROUP 1: Flat Bed Trucks, Single Axle; Station Wagons; Pickup Trucks; Material Trucks, Single Axle; Tank Wagon, Single Axle

## GROUP 2: Agitator and Transit Mix Trucks

GROUP 3: Flat Bed Trucks, Tandem Axle; Articulated Dump Trucks; Material Trucks, Tandem Axle; Tank Wagon, Tandem Axle

GROUP 4: Semi and/or Pole Trailers; Winch, Fork & Steel Trucks; Distributor Drivers and Operators; Tank Wagon, Semi-Trailer; Insley Wagons, Dumpsters, Half-Tracks, Speedace, Euclids and other similar equipment; A-Frame and Derrick Trucks; Float or Low Boy

-----

TEAM0056-001 05/01/2017

Rates Fringes

Truck drivers (ANDREW,
BARTON, BATES, BENTON,
CALDWELL, CAMDEN, CARROLL,
CEDAR, CHARITON, CHRISTIAN,
CLINTON, COOPER, DADE,
DALLAS, DAVIESS, DEKALB,
DOUGLAS, GREENE, HENRY,
HICHKORY, HOWARD, JASPER,
LACLEDE, LAWRENCE, LINN,
LIVINGSTON, MONITEAU, MORGAN,
NEWTON, PETTIS, POLK,
RANDOLPH, ST. CLAIR, SALINE,
VERNON, WEBSTER AND WRIGHT
COUNTIES)

GROUP	1\$	29.57	12.85
GROUP	2\$	29.73	12.85
GROUP	3\$	29.72	12.85
GROUP	4\$	29.84	12.85

Truck drivers: (ATCHISON, BARRY, GENTRY, GRUNDY, HARRISON, HOLT, MCDONALD, MERCER, NODAWAY, OZARK, STONE, SULLIVAN, TANEY AND

WORTH COUNTIES)	
GROUP 1\$ 28.84	12.85
GROUP 2\$ 29.00	12.85
GROUP 3\$ 28.99	12.85
GROUP 4\$ 29.11	12.85
Truck drivers; (BUCHANAN,	
JOHNSON AND LAFAYETTE	
COUNTIES)	
GROUP 1\$ 30.78	12.85
GROUP 2\$ 30.89	12.85
GROUP 3\$ 30.93	12.85
GROUP 4\$ 31.00	12.85

### TRUCK DRIVER CLASSIFICATIONS

GROUP 1: Flat bed trucks single axle; station wagons; pickup trucks; material trucks single axle; tank wagons single axle.

GROUP 2: Agitator and transit mix-trucks.

GROUP 3: Flat bed trucks tandem axle; articulated dump trucks; material trucks tandem axle; tank wagons tandem axle.

GROUP 4: Semi and/or pole trailers; winch, fork & steel trucks; distributor drivers & operators; tank wagons semitrailer; insley wagons, dumpsters, half-tracks, speedace, euclids & other similar equipment; A-frames and derrick trucks; float or low boy.

-----

TEAM0245-001 03/26/2012

BARRY, BARTON, CAMDEN, CEDAR, CHRISTIAN, DALLAS, DENT, DOUGLAS, GREENE, HICKORY, HOWELL, JASPER, LACLEDE, LAWRENCE, MCDONALD, MILLER, NEWTON, OZARK, PHELPS, POLK, PULASKI, SHANNON, STONE, TANEY, TEXAS, VERNON, WEBSTER AND WRIGHT COUNTIES

F	Rates	Fringes
Truck drivers: Traffic Control Service		
Driver\$	20.45	0.00

PAID HOLIDAYS: New Year's Day, Decoration Day, July 4th, Labor Day, Thanksgiving Day, Christmas Day, employee's birthday and 2 personal days.

\_\_\_\_\_\_

TEAM0541-001 04/01/2017

CASS, CLAY, JACKSON, PLATTE AND RAY COUNTIES

	I	Rates	Fringes
Truck drive	ers:		
GROUP	1\$	32.06	14.85
GROUP	2\$	31.49	14.85
GROUP	3\$	30.97	14.85

#### TRUCK DRIVERS CLASSIFICATIONS

GROUP 1: Mechanics and Welders, Field; A-Frame Low Boy-Boom ruck Driver.

GROUP 2: Articulated Dump Truck; Insley Wagons: Dump Trucks, Excavating, 5 cu yds and over; Dumpsters; Half-Tracks: Speedace: Euclids & similar excavating equipment Material trucks, Tandem Two teams; Semi-Trailers; Winch trucks-Fork trucks; Distributor Drivers and Operators; Agitator and Transit Mix; Tank Wagon Drivers, Tandem or Semi; One Team; Station Wagons; Pickup Trucks; Material Trucks, Single Axle; Tank Wagon Drivers, Single Axle

GROUP 3: Oilers and Greasers - Field

\_\_\_\_\_

TEAM0682-002 05/01/2017

ST LOUIS CITY AND COUNTY

1	Rates	Fringes
Truck drivers:		
GROUP 1\$	33.30	13.79+a+b+c+d
GROUP 2\$	33.50	13.79+a+b+c+d
GROUP 3\$	33.60	13.79+a+b+c+d

- a. PENSION: 5/1/2012 \$182.20 per week.
  - b. HAZMAT PREMIUM: If Hazmat certification on a job site is required by a state or federal agency or requested by project owner or by the employer, employees on that job site shall receive \$1.50 premium pay.

## TRUCK DRIVERS CLASSIFICATIONS

- GROUP 1 Pick-up trucks; forklift, single axle; flatbed trucks; job site ambulance, and trucks or trailers of a water level capacity of 11.99 cu. yds. or less
- GROUP 2 Trucks or trailers of a water level capacity of 12.0 cu yds. up to 22.0 cu yds. including euclids, speedace and similar equipment of same capacity and compressors
- GROUP 3 Trucks or trailers of a water level capacity of 22.0 cu. yds & over including euclids, speedace & all floats, flatbed trailers, boom trucks, winch trucks, including small trailers, farm wagons tilt-top trailers, field offices, tool trailers, concrete pumps, concrete conveyors & gasoline tank trailers and truck mounted mobile concrete mixers

## FOOTNOTE FOR TRUCK DRIVERS:

- c. PAID HOLIDAYS: Christmas Day, Independence Day, Labor Day, Memorial Day, Veterans Day, New Years Day, Thanksgiving Day
- d. PAID VACATION: 3 days paid vacation for 600 hours of service in any one contract year; 4 days paid vacation for 800 hours of service in any one contract year; 5 days paid

vacation for 1,000 hours of service in any one contract year. When such an employee has completed 3 years of continuous employment with the same employer and then works the above required number of hours, he shall receive double the number of days of vacation specified above. When such an employee has completed 10 years of continuous employment with the same employer and then works the above required number of hours, he shall receive triple the number of days of vacation specified above. When such an employee has completed 15 years of continuous employment with the same employer and then works the above required number of hours, he shall receive 4 times the number of days of vacation specified above.

-----

WELDERS - Receive rate prescribed for craft performing operation to which welding is incidental.

\_\_\_\_\_\_

Note: Executive Order (EO) 13706, Establishing Paid Sick Leave for Federal Contractors applies to all contracts subject to the Davis-Bacon Act for which the contract is awarded (and any solicitation was issued) on or after January 1, 2017. If this contract is covered by the EO, the contractor must provide employees with 1 hour of paid sick leave for every 30 hours they work, up to 56 hours of paid sick leave each year. Employees must be permitted to use paid sick leave for their own illness, injury or other health-related needs, including preventive care; to assist a family member (or person who is like family to the employee) who is ill, injured, or has other health-related needs, including preventive care; or for reasons resulting from, or to assist a family member (or person who is like family to the employee) who is a victim of, domestic violence, sexual assault, or stalking. Additional information on contractor requirements and worker protections under the EO is available at www.dol.gov/whd/govcontracts.

Unlisted classifications needed for work not included within the scope of the classifications listed may be added after award only as provided in the labor standards contract clauses (29CFR 5.5 (a) (1) (ii)).

-----

The body of each wage determination lists the classification and wage rates that have been found to be prevailing for the cited type(s) of construction in the area covered by the wage determination. The classifications are listed in alphabetical order of "identifiers" that indicate whether the particular rate is a union rate (current union negotiated rate for local), a survey rate (weighted average rate) or a union average rate (weighted union average rate).

Union Rate Identifiers

A four letter classification abbreviation identifier enclosed in dotted lines beginning with characters other than "SU" or "UAVG" denotes that the union classification and rate were

prevailing for that classification in the survey. Example: PLUM0198-005 07/01/2014. PLUM is an abbreviation identifier of the union which prevailed in the survey for this classification, which in this example would be Plumbers. 0198 indicates the local union number or district council number where applicable, i.e., Plumbers Local 0198. The next number, 005 in the example, is an internal number used in processing the wage determination. 07/01/2014 is the effective date of the most current negotiated rate, which in this example is July 1, 2014.

Union prevailing wage rates are updated to reflect all rate changes in the collective bargaining agreement (CBA) governing this classification and rate.

Survey Rate Identifiers

Classifications listed under the "SU" identifier indicate that no one rate prevailed for this classification in the survey and the published rate is derived by computing a weighted average rate based on all the rates reported in the survey for that classification. As this weighted average rate includes all rates reported in the survey, it may include both union and non-union rates. Example: SULA2012-007 5/13/2014. SU indicates the rates are survey rates based on a weighted average calculation of rates and are not majority rates. LA indicates the State of Louisiana. 2012 is the year of survey on which these classifications and rates are based. The next number, 007 in the example, is an internal number used in producing the wage determination. 5/13/2014 indicates the survey completion date for the classifications and rates under that identifier.

Survey wage rates are not updated and remain in effect until a new survey is conducted.

Union Average Rate Identifiers

Classification(s) listed under the UAVG identifier indicate that no single majority rate prevailed for those classifications; however, 100% of the data reported for the classifications was union data. EXAMPLE: UAVG-OH-0010 08/29/2014. UAVG indicates that the rate is a weighted union average rate. OH indicates the state. The next number, 0010 in the example, is an internal number used in producing the wage determination. 08/29/2014 indicates the survey completion date for the classifications and rates under that identifier.

A UAVG rate will be updated once a year, usually in January of each year, to reflect a weighted average of the current negotiated/CBA rate of the union locals from which the rate is based.

\_\_\_\_\_\_

## WAGE DETERMINATION APPEALS PROCESS

- 1.) Has there been an initial decision in the matter? This can be:
- \* an existing published wage determination

- \* a survey underlying a wage determination
- \* a Wage and Hour Division letter setting forth a position on a wage determination matter
- \* a conformance (additional classification and rate) ruling

On survey related matters, initial contact, including requests for summaries of surveys, should be with the Wage and Hour Regional Office for the area in which the survey was conducted because those Regional Offices have responsibility for the Davis-Bacon survey program. If the response from this initial contact is not satisfactory, then the process described in 2.) and 3.) should be followed.

With regard to any other matter not yet ripe for the formal process described here, initial contact should be with the Branch of Construction Wage Determinations. Write to:

Branch of Construction Wage Determinations Wage and Hour Division U.S. Department of Labor 200 Constitution Avenue, N.W. Washington, DC 20210

2.) If the answer to the question in 1.) is yes, then an interested party (those affected by the action) can request review and reconsideration from the Wage and Hour Administrator (See 29 CFR Part 1.8 and 29 CFR Part 7). Write to:

Wage and Hour Administrator U.S. Department of Labor 200 Constitution Avenue, N.W. Washington, DC 20210

The request should be accompanied by a full statement of the interested party's position and by any information (wage payment data, project description, area practice material, etc.) that the requestor considers relevant to the issue.

3.) If the decision of the Administrator is not favorable, an interested party may appeal directly to the Administrative Review Board (formerly the Wage Appeals Board). Write to:

Administrative Review Board U.S. Department of Labor 200 Constitution Avenue, N.W. Washington, DC 20210

4.) All decisions by the Administrative Review Board are final.

\_\_\_\_\_\_

END OF GENERAL DECISION