



MISSOURI DEPARTMENT OF TRANSPORTATION
CITY OF ASHLAND
INTERSECTION IMPROVEMENTS
BOONE COUNTY, ROUTE M
JOB NO. J5S3378
ASHLAND, MO

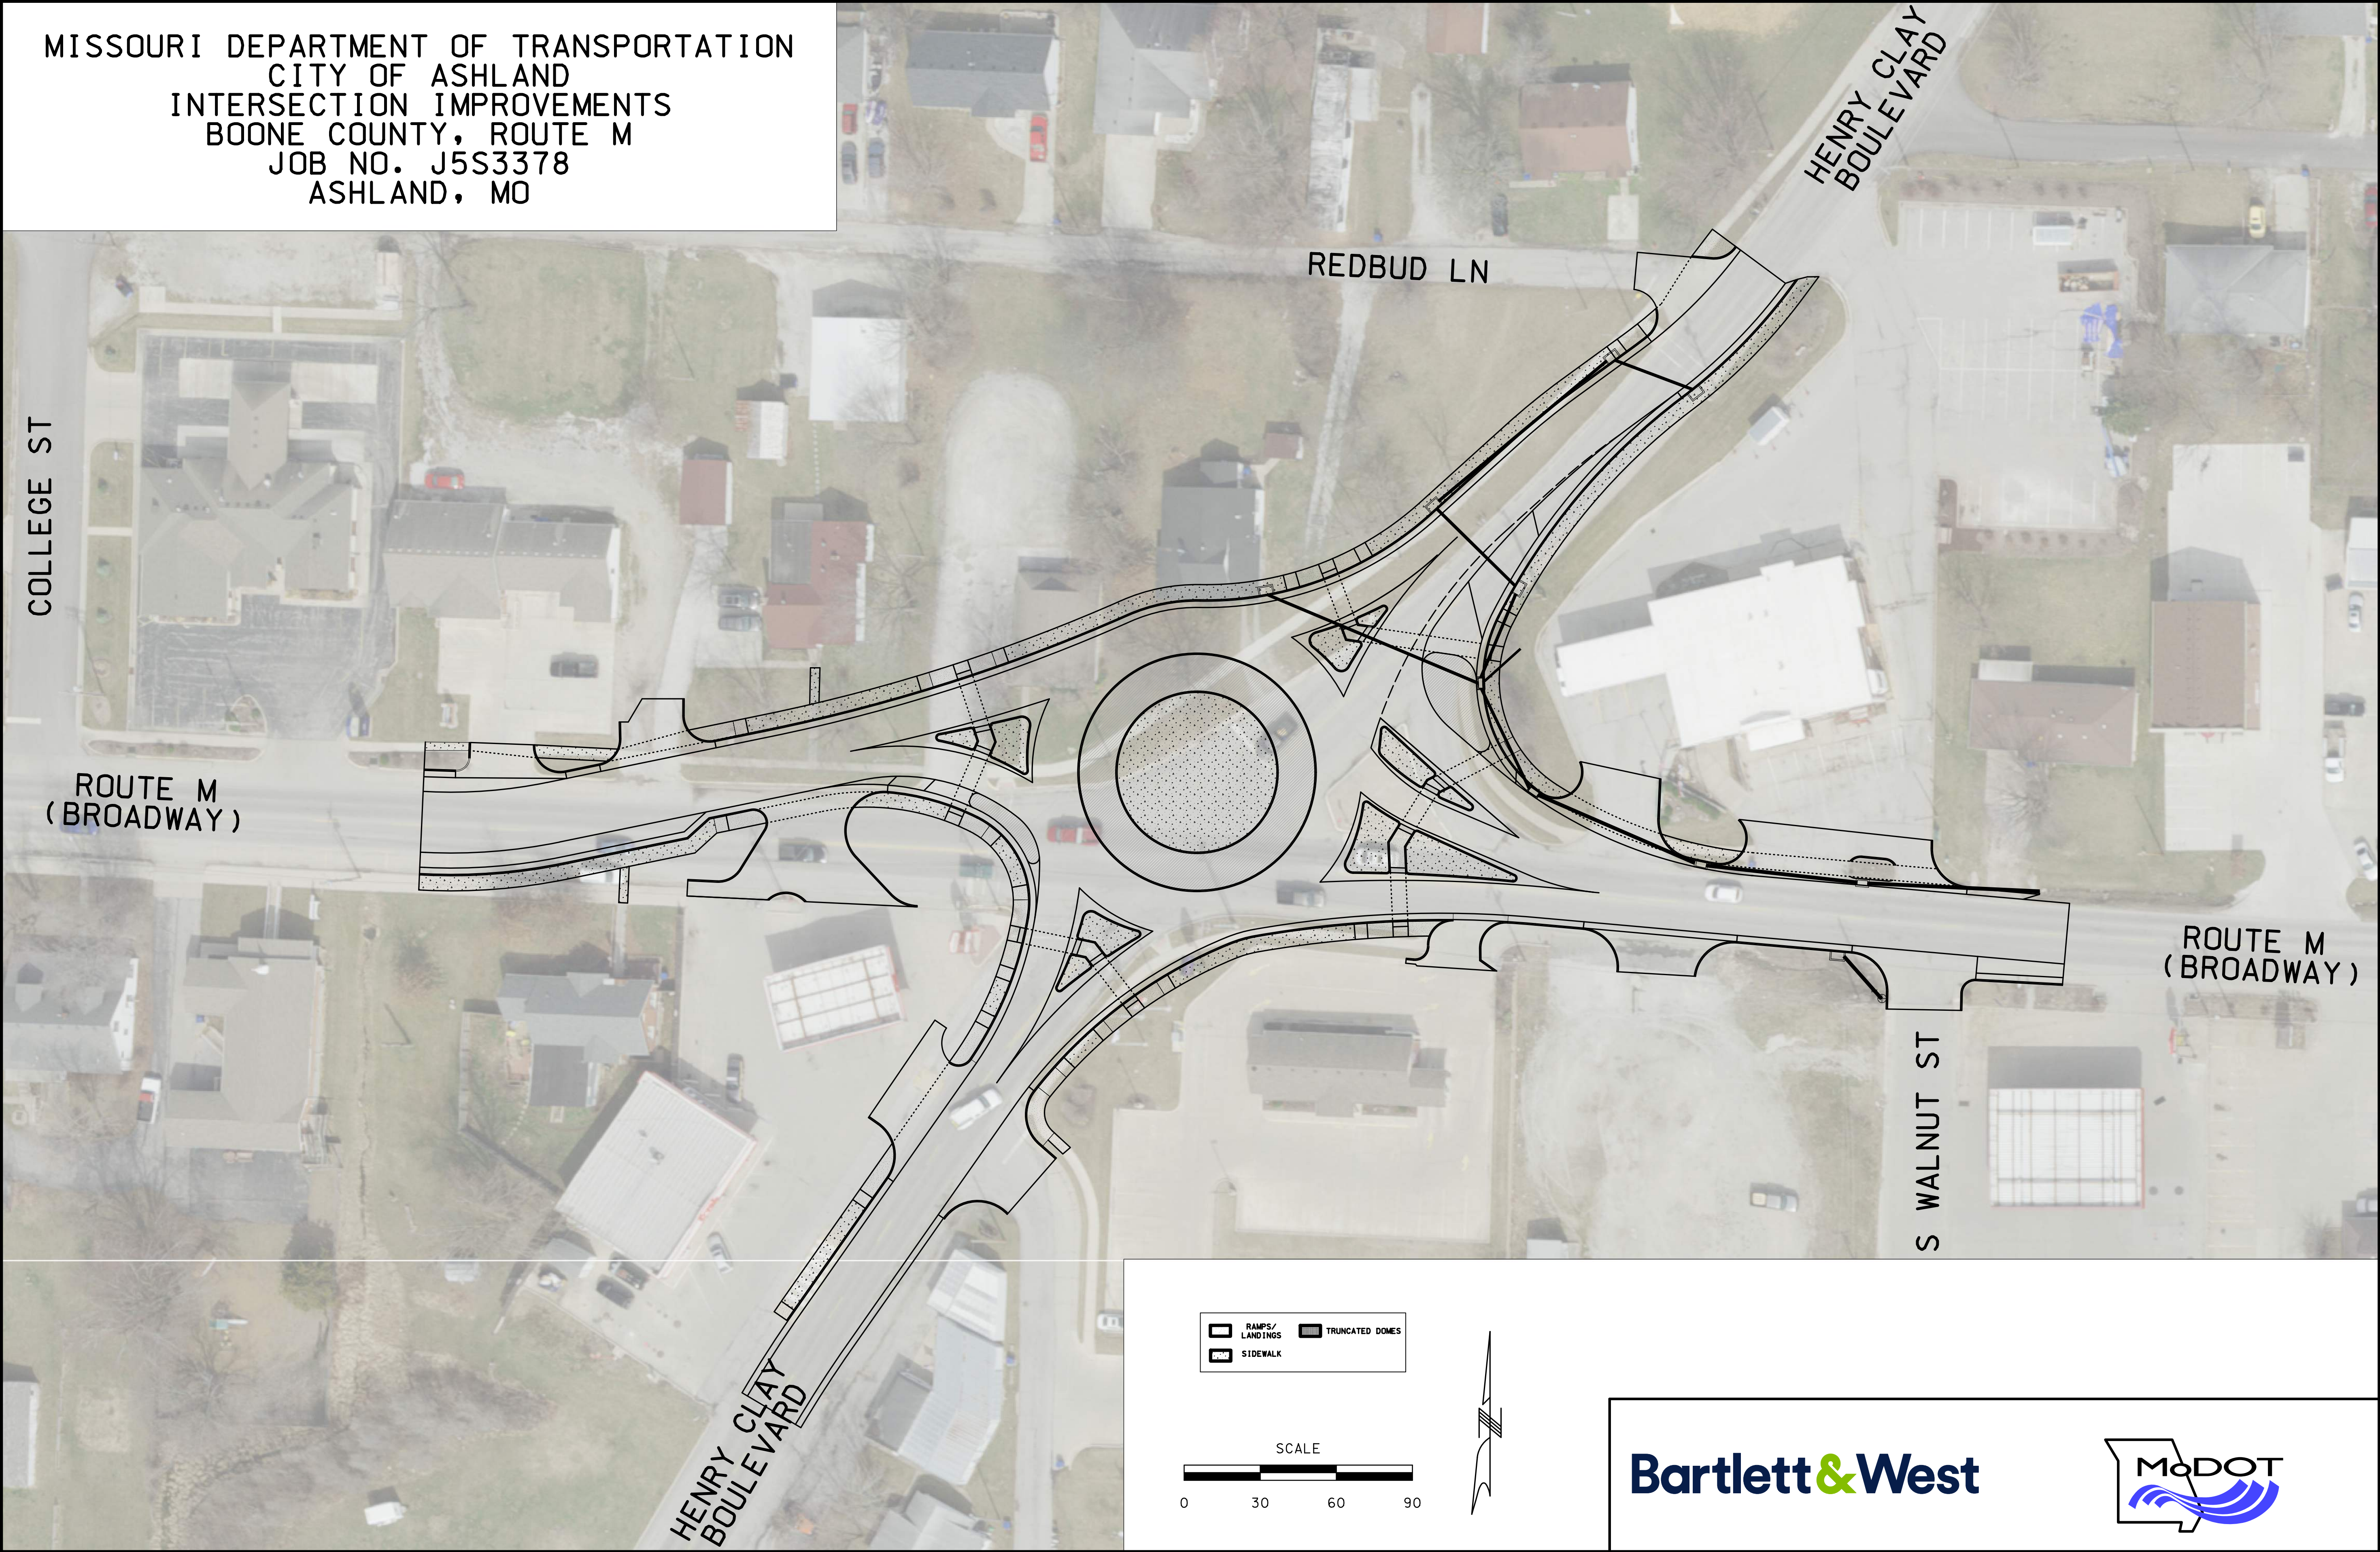

RAMPS/
LANDINGS
SIDEWALK
TRUNCATED DOMES

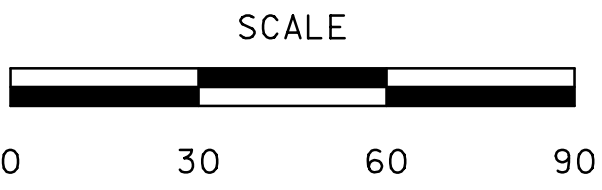

Bartlett & West

