

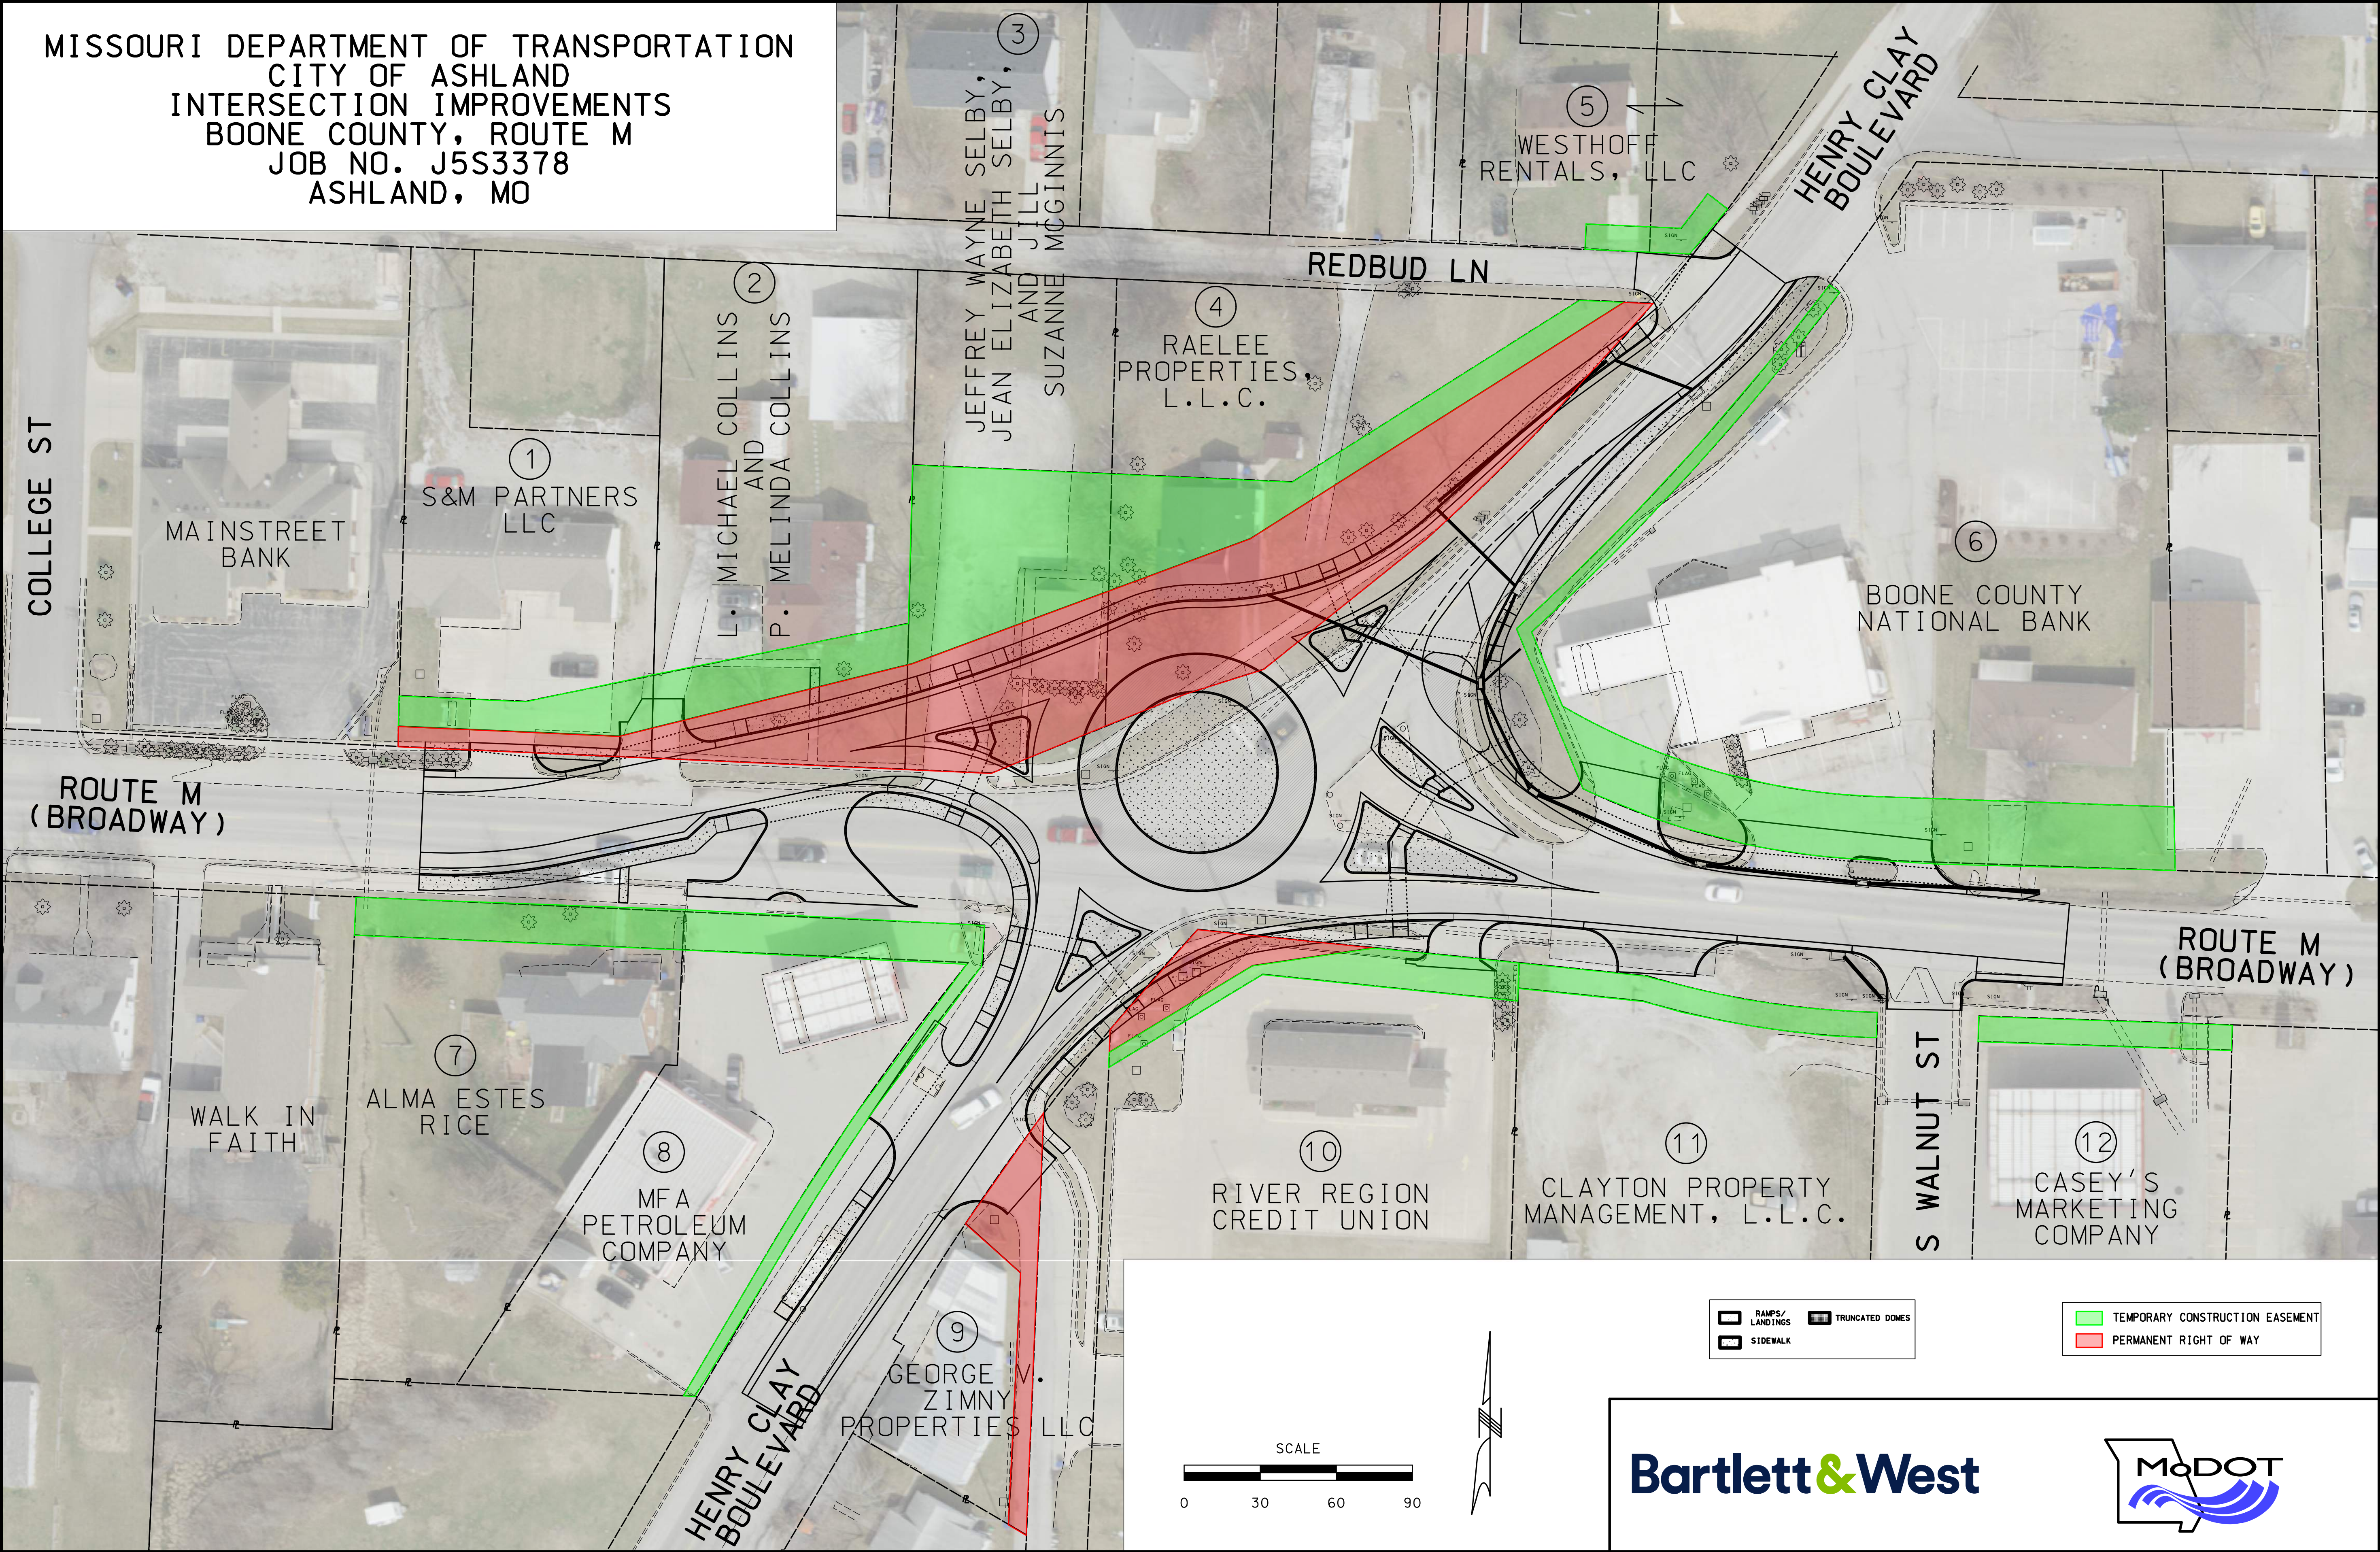


MISSOURI DEPARTMENT OF TRANSPORTATION
 CITY OF ASHLAND
 INTERSECTION IMPROVEMENTS
 BOONE COUNTY, ROUTE M
 JOB NO. J5S3378
 ASHLAND, MO

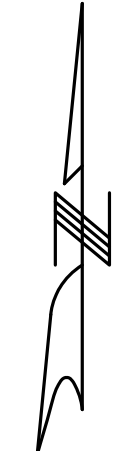

- RAMPS/LANDINGS
- TRUNCATED DOMES
- SIDEWALK

- TEMPORARY CONSTRUCTION EASEMENT
- PERMANENT RIGHT OF WAY

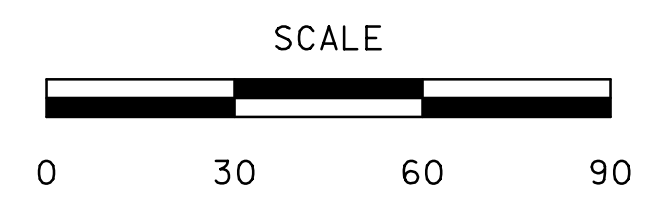

Bartlett & West

