



## ADDENDUM NUMBER 4

Federal Project Number: TAP 3324 (409) & STP 3400 (435)  
City Project Number: 89020265 & 89020226  
Project Title: Route 152 Trail Segments 3 & 4

ISSUE DATE: November 11, 2017

Bidders are hereby notified that the Bidding and Contract Documents for the above project, for which Bids are to be received on Tuesday October 10, are amended as follows:

The Bid Date for this project stated in Document 00130 – Invitation to Bid shall be changed to:  
**2:00 PM, on Tuesday October 17.**

Q1.	Plan sheets X3 and X4 are missing from Segment 3 Cross Section plans, are they available?
A1	Yes, they are attached to this Addendum

### Bidding Requirements


#### Specifications

1. Add the following plan sheets for Segment 3:
  - A. Add Sheet X3, Cross Sections
  - B. Add Sheet X4, Cross Sections

**NOTE: Bidders must acknowledge receipt of this Addendum by listing the number and date, where provided, on the Bid Form - Document 00410.**

\*0" AND \*2" DEMOTES END AREA OF CUT AND FILL, BUT DOES NOT INCLUDE AREA FOR ROCK SUBBASE IF SPECIFIED. ANY WORK FOR ROCK SUBBASE IS INCIDENTAL. AREAS AND VOLUMES ARE NOT FACTORED FOR SHRINK/SWELL.

DIRECTION

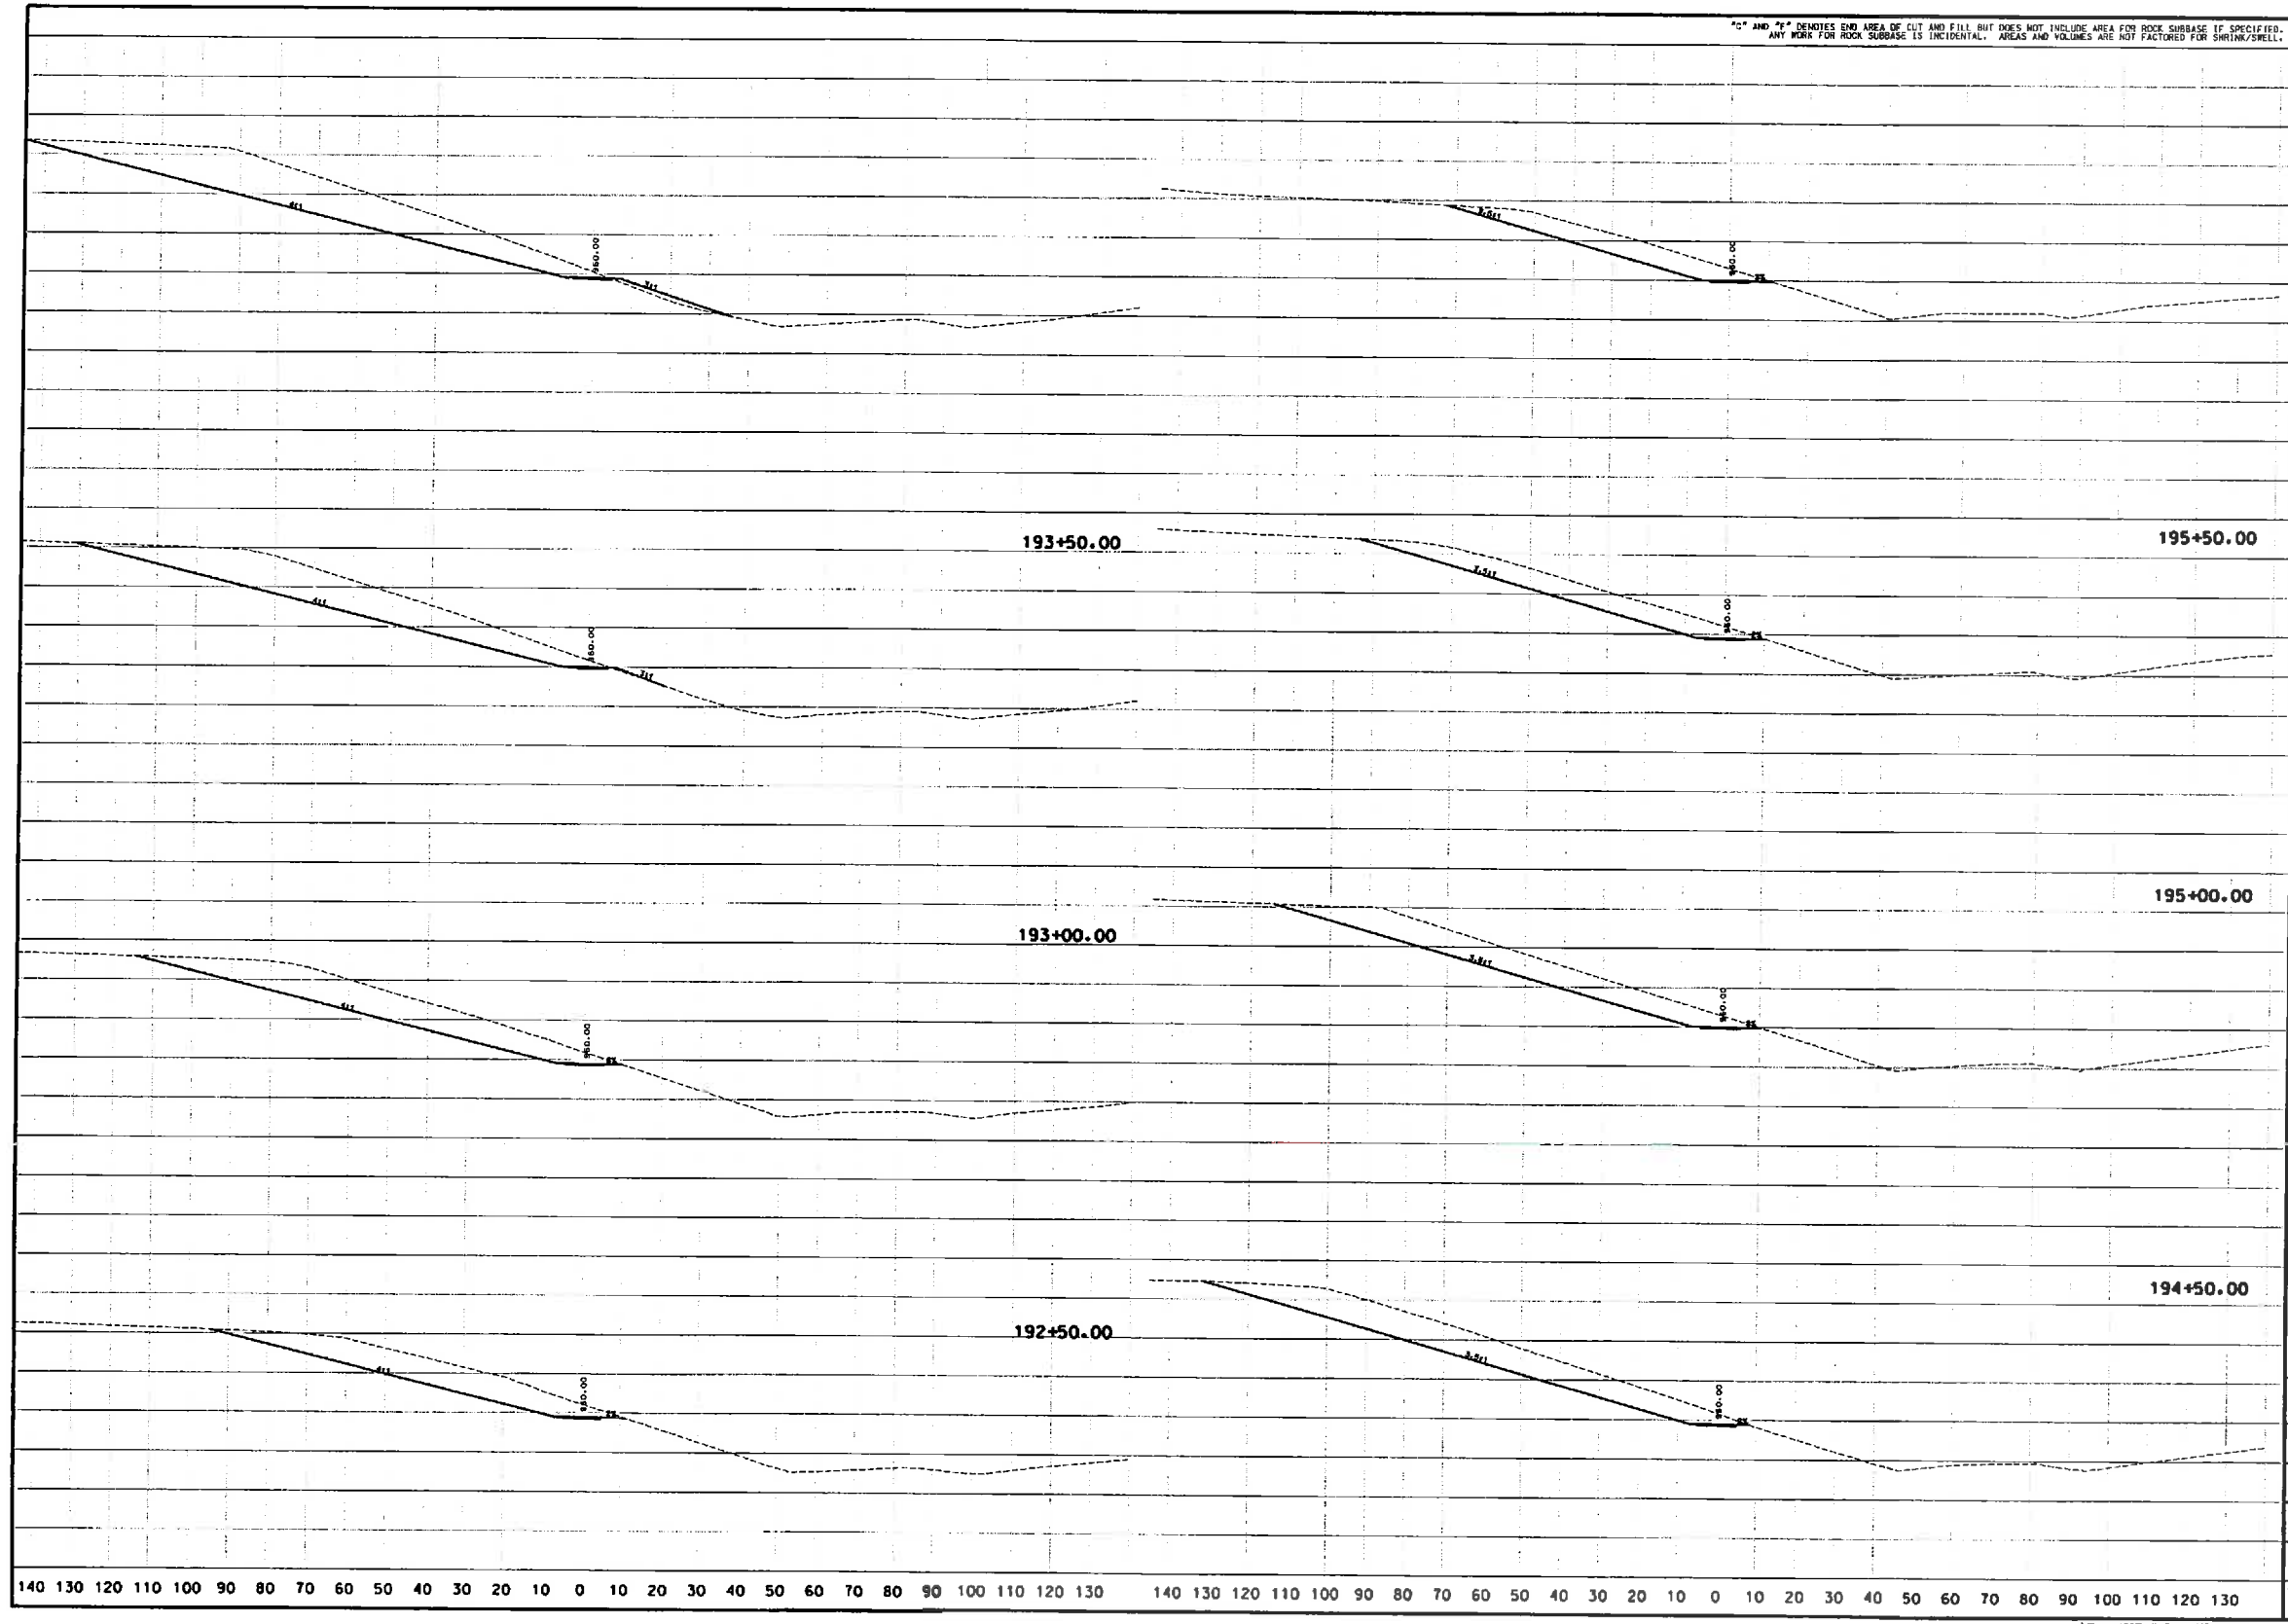


TAP 3324 (409)



CITY OF KANSAS CITY  
PUBLIC WORKS  
DEPARTMENT  
414 E. 12TH STREET  
20TH FLOOR  
KANSAS CITY, MO 64151  
V: (816) 513-2800  
F: (816) 513-6674  
www.kcmo.org


CROSS SECTIONS  
ROUTE 152 TRAIL  
SEGMENT 3

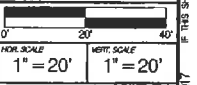

3/18/2017  
X3  
3:38:32 PM

"C" AND "T" DEMOTES END AREA OF CUT AND FILL BUT DOES NOT INCLUDE AREA FOR ROCK SUBBASE IF SPECIFIED. ANY WORK FOR ROCK SUBBASE IS INCIDENTAL. AREAS AND VOLUMES ARE NOT FACTORED FOR SINKING/SWELL.

DIRECTION

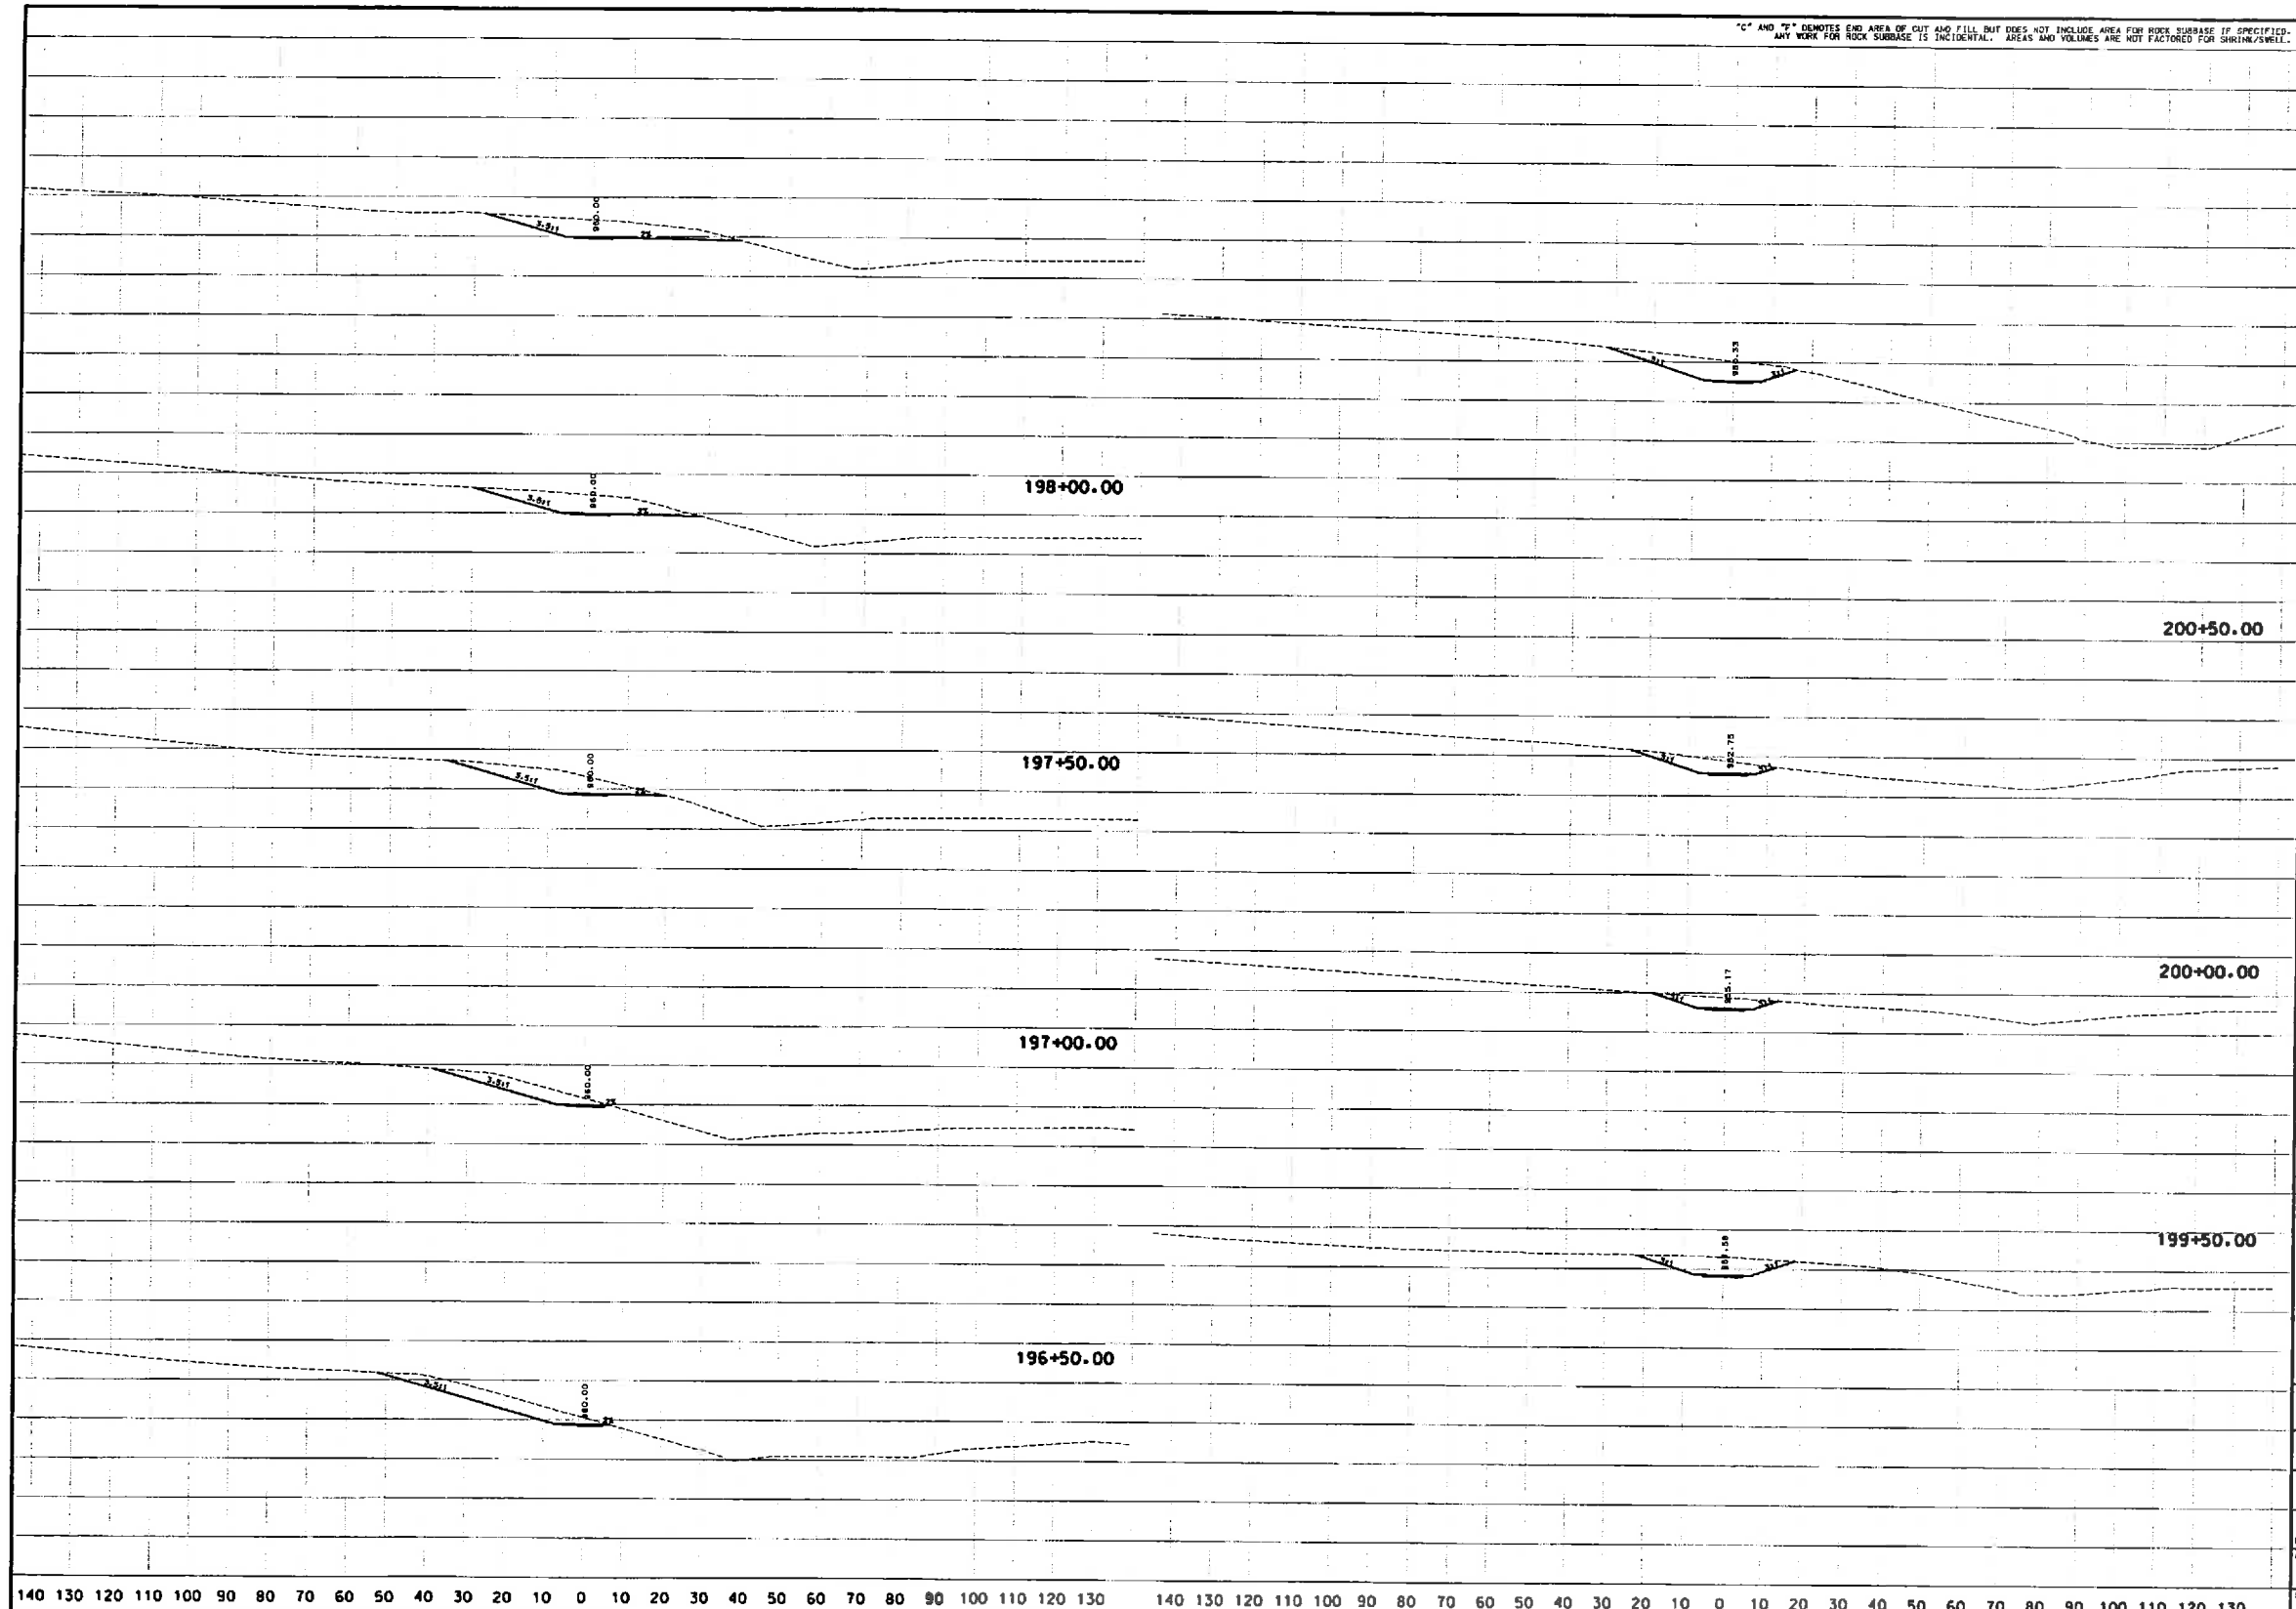


TAP 3324 (409)



CITY OF KANSAS CITY  
PUBLIC WORKS  
DEPARTMENT  
414 E. 12TH STREET  
20TH FLOOR  
KANSAS CITY, MO 64151  
V: (816) 513-2900  
F: (816) 513-6274  
www.kcmo.org

CROSS SECTIONS  
ROUTE 152 TRAIL  
SEGMENT 3

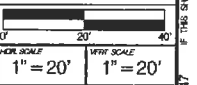

DATE: X4

140 130 120 110 100 90 80 70 60 50 40 30 20 10 0 10 20 30 40 50 60 70 80 90 100 110 120 130