

MISSOURI DEPARTMENT OF TRANSPORTATION PAVEMENT RESURFACING, GUARDRAIL, AND ADA UPGRADES TO COMPLY WITH MODOT'S TRANSITION PLAN

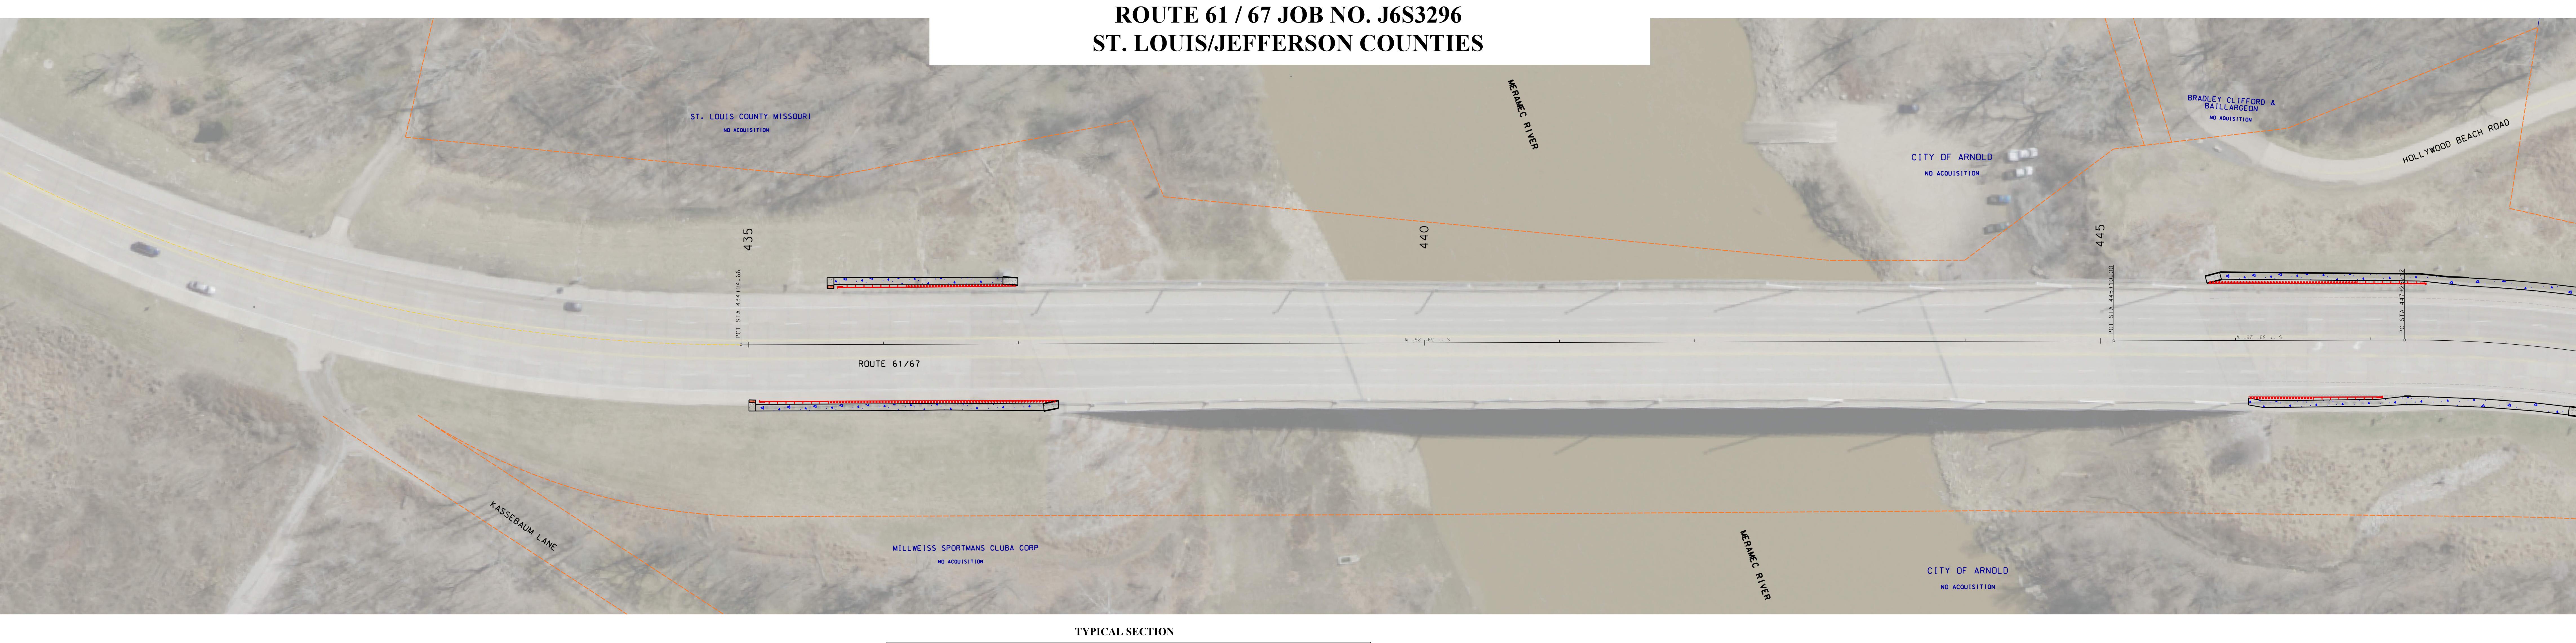

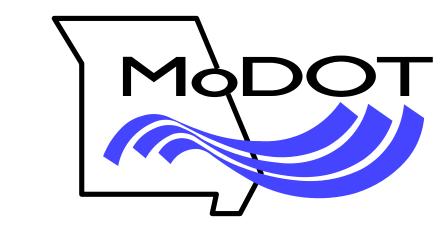


Bartlett&West

R/W WIDTH (LT) VARIES 60' - 235'

62'

5' 10' 12' 12' 14' 12' 12' 12' 10' 5'
SIDEWALK
PCC SHOULDER DRIVING LANE DRIVING LA

SHEET 1 OF 9
KASSEBAUM LANE TO
HOLLYWOOD BEACH ROAD

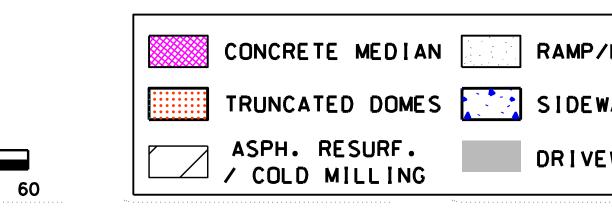

LEGEND

