

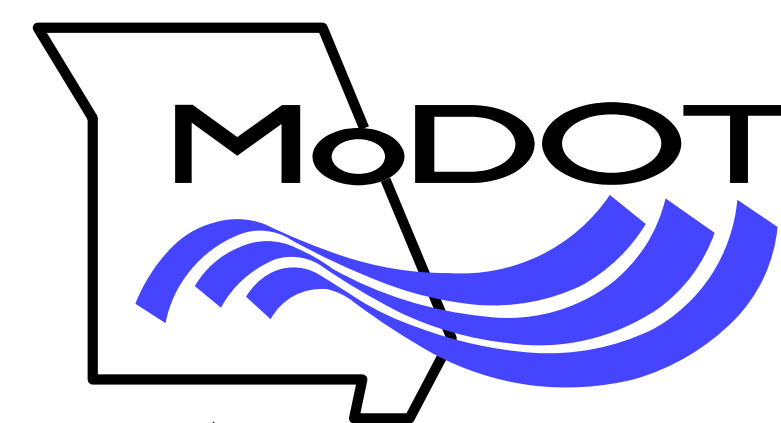


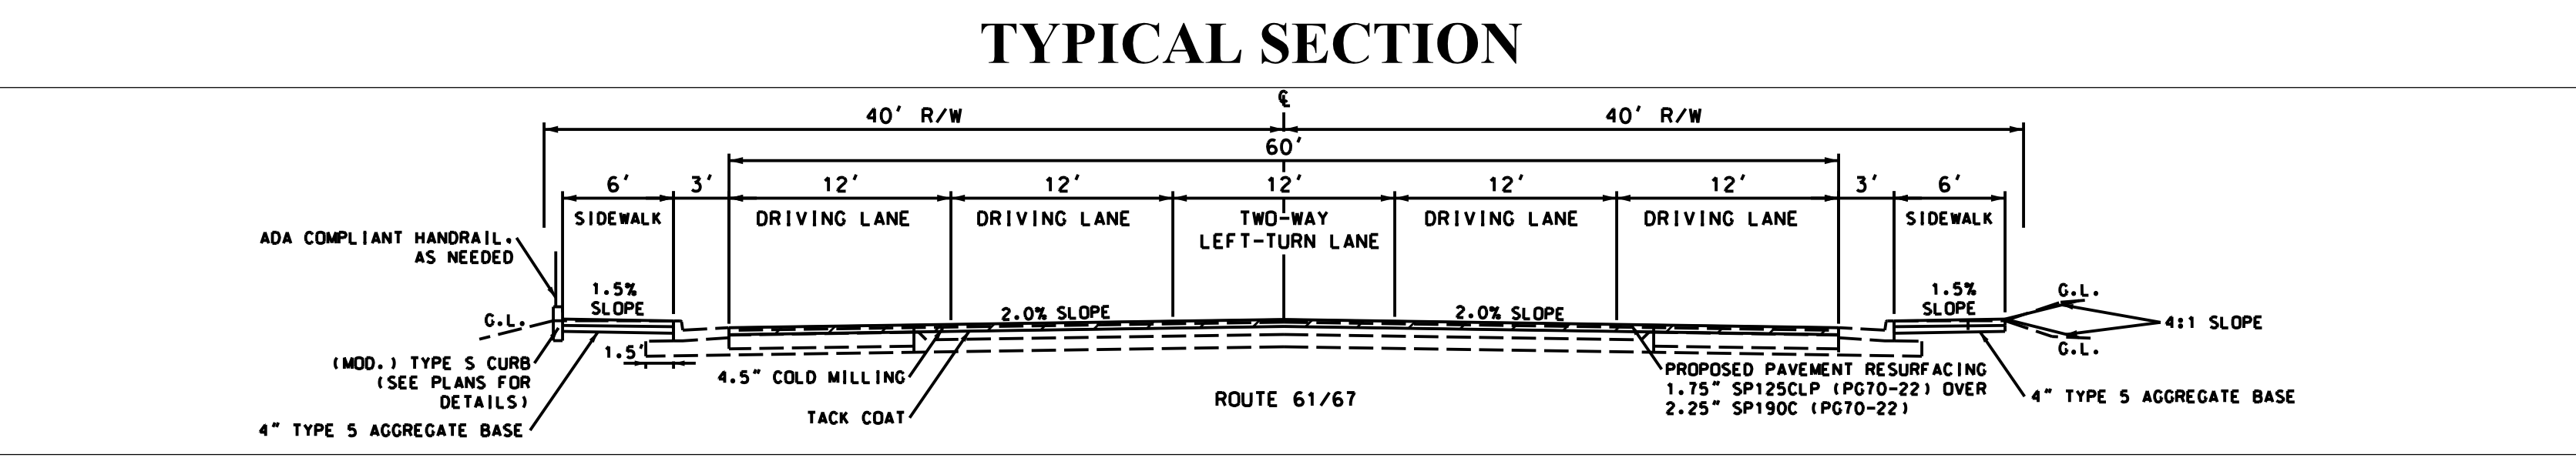

Bartlett&West

SHEET 9 OF 9
FREDERITZI LANE TO
COLLIER DRIVE

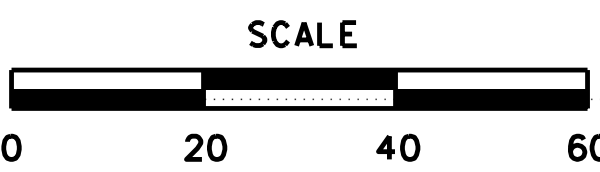

LEGEND

	CONCRETE MEDIAN		RAMP/LANDING		RIGHT OF WAY ACQUISITION
	TRUNCATED DOMES		SIDEWALK		TEMP. EASEMENT
	ASPH. RESURF. / COLD MILLING		DRIVEWAY		PERM. EASEMENT