

REMOVE EXIST. BR. NO. P0866
STA. 303+41.00
129' I BEAM SPANS (34'-33'-62')

BUILD BR. NO. A8857 AT STA. 303+35.25
141' PRESTRESSED CONC. NU GIRDER SINGLE SPAN
24' WIDE ROADWAY
D.A. = 13.7 SQ. MI.
Q50 = 6802 CFS

ROBERT E. BUXTON &
BRENDA A. BUXTON

BRIDGE REPLACEMENT
BRIDGE #A8857

Existing
200' x 250' Channel
Control Easement

ENTRANCE STA. 305+55.57
CONSTRUCT 16" W FIELD ENTR.
UIP 12" PIPE
ACCR. SURFACE
306+00.00 9.02% GRADE
307+00.00

RALPH GOVE, HOWARD WAYNE GOVE
& ARNOLD LEE GOVE

EXIST. R/W

EXIST. R/W

BEGIN PROJECT
STA. 301+00.00

301+00.00
30' RT

302+00.00
30' RT

TEMP. CONST.
ESM'T

STA. 303+15.75

MICHAEL D. BUSCH & KELBY M. BUSCH

303+00.00
33.5' TO 90' RT

TYPE 2
ROCK BLANKET

Existing
200' x 250' Channel
Control Easement


RALPH GOVE, HOWARD WAYNE GOVE
& ARNOLD LEE GOVE

ROESLEIN CENTRAL MO
REAL ESTATE, LLP

END PROJECT
STA. 306+50.00

EXIST. R/W

EXIST. R/W

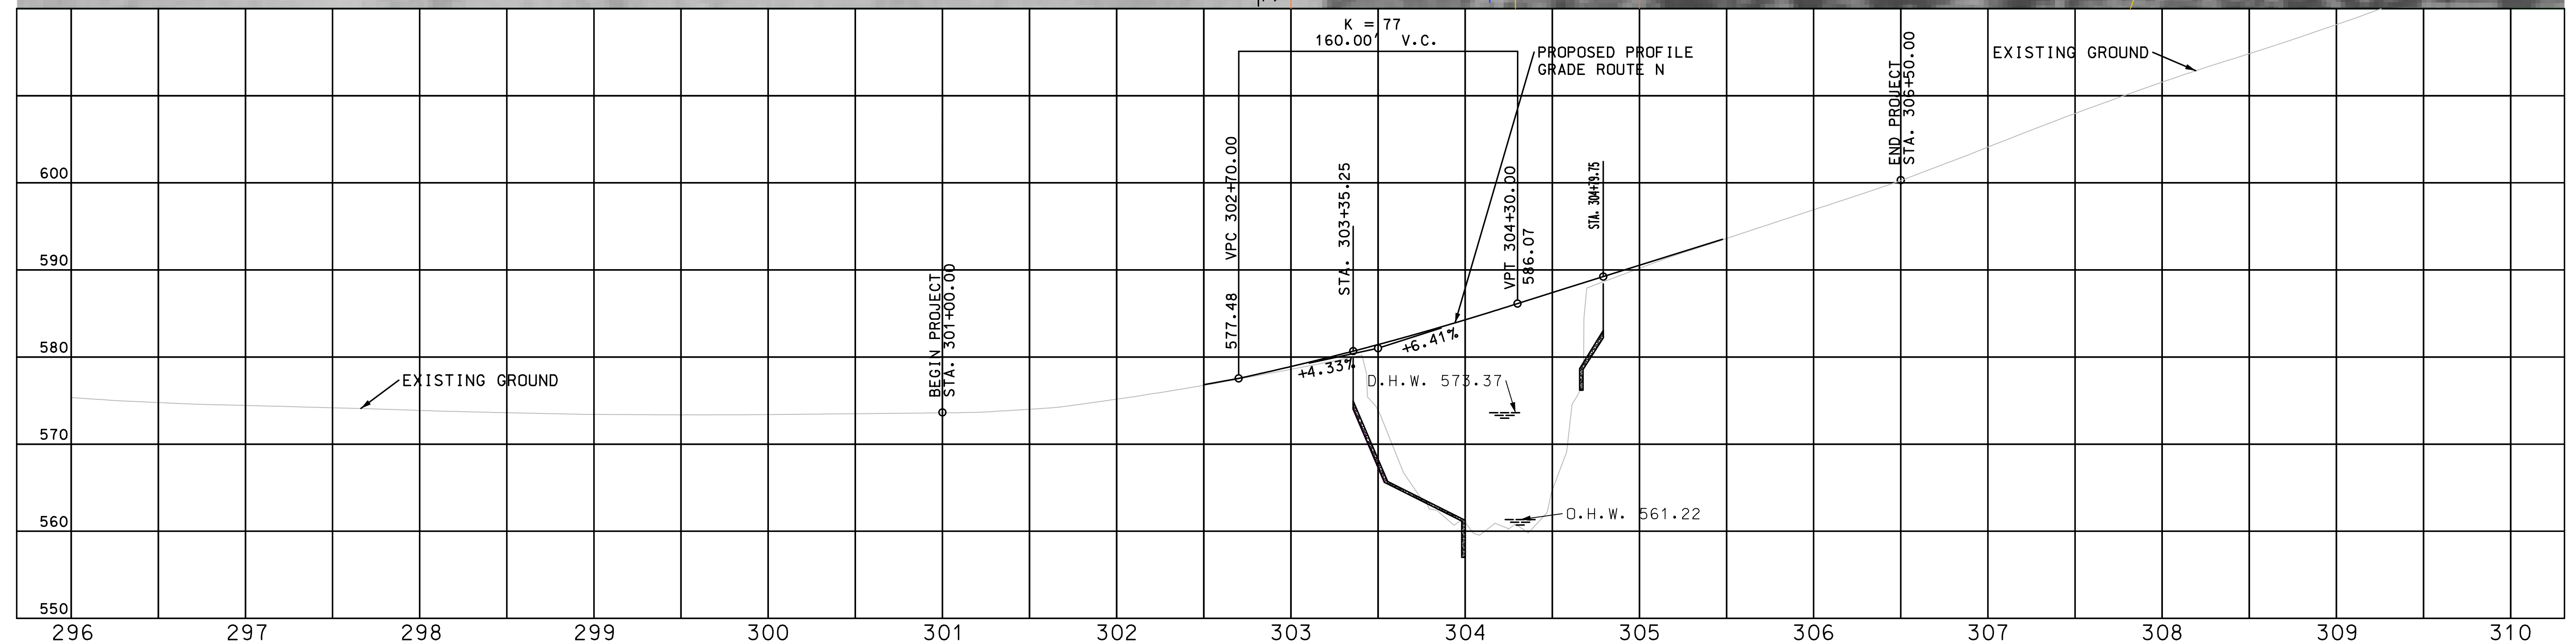

OSAGE COUNTY
ROUTE N OVER
CONTRARY CREEK

