

BRIDGE TYPICAL SECTIONS


MISSOURI RIVER BRIDGES (LOOKING SOUTH)

A4497 L0550



US54EB/US63SB

US54WBL/US63SB

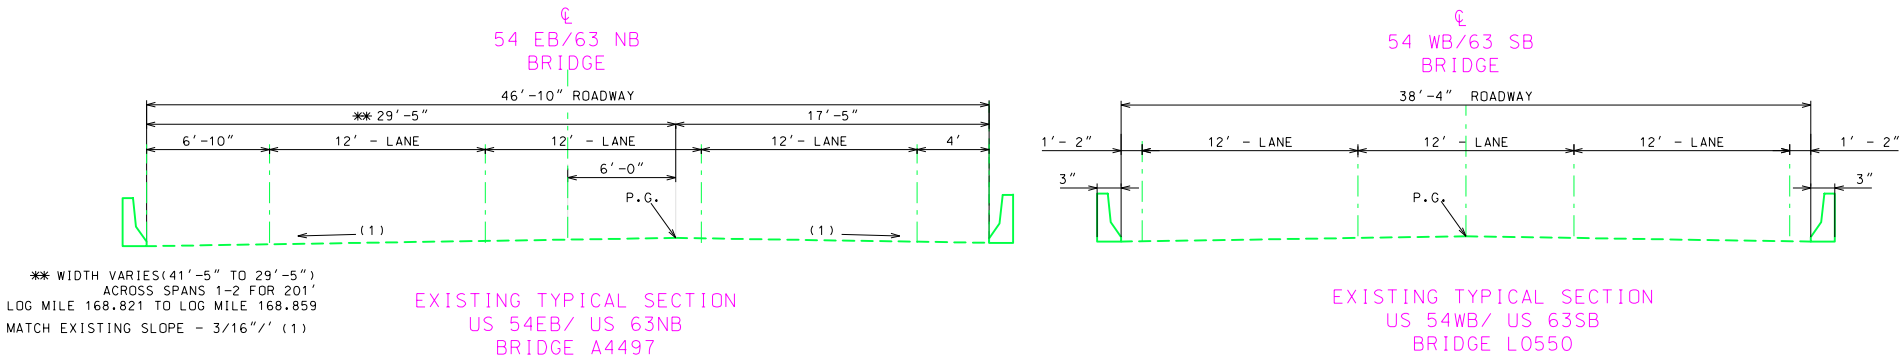

CONSTRUCTION PHASING FOR OVERLAY ON A4497

