



LETTER OF TRANSMITTAL

DATE: March 24, 2021

TO: All Prospective Bidders

FROM: Andy Macias, P.E.

RE: St. Joseph Regional Port Authority 60,000 Bushel Hopper Bin & Conveyor Systems
St. Joseph, Missouri
MoDOT Project #WCI21000141
Addendum No. 1

CONTENT: The following is Addendum No. 1 for the above reference project. **Please complete the confirmation portion from this addendum and fax it back to our office at (816) 364-6086 or scan and email to akatakis@snyder-associates.com** to ensure that you have received the addendum.

**CONFIRMATION OF RECEIPT
ADDENDUM NO. 1**

This is to confirm that we did receive Addendum No. 1 for the above
referenced project on this _____ day of _____, 2021.

Company: _____

By: _____

Addendum No. 1**St. Joseph Regional Port Authority 60,000 Bushel Hopper Bin & Conveyor Systems
St. Joseph, Missouri**

All Prospective Bidders:

The contract documents are hereby amended in the following particulars only. All other terms and conditions remain unchanged.

A. SPECIFICATIONS

1. Page 5, Notice to Contractors, contract days revised to read as follows (see below):

Contract Days: Substantial Completion – Items 1-9 by July 1, 2021
Any Add Alternates 1-5 invoiced by June 10, 2021

2. Electrical (General):

- A. Contractor to include main breaker in 400 amp panel.
- B. Delete reference of NEM A4 Panel, use NEMA 3R.
- C. 750 MCM aluminum wire is an acceptable wire.
- D. Include a neutral wire to proposed 400 amp panel.
- E. Include space for four (4) additional future breakers in 400 amp panel.
- F. Estimated conveyor motor HP are as follows:
 - a. Bucket conveyor 40hp
 - b. Under bin conveyors 20hp
 - c. Drag paddle conveyor 40hp
- G. Include NEMA 3R, disconnect and motor starter with start/stop controls for each equipment motor.
- H. No sensors are planned with new equipment.
- I. No emergency stops are required.
- J. No lighting for new equipment is required.

B. PLANS

1. Replace plan sheet C2.0 with C2.0A, spoil area added including silt fence.

C. MISCELLANEOUS

1. Pre-Bid Attendance Sheet (attached).


The above interpretations and alterations are hereby made a part of the contract documents and supersede all other addenda or interpretations.

Issued this Twenty-fourth (24th) day of March 2021.

SNYDER & ASSOCIATES



Andy Macias, P.E.

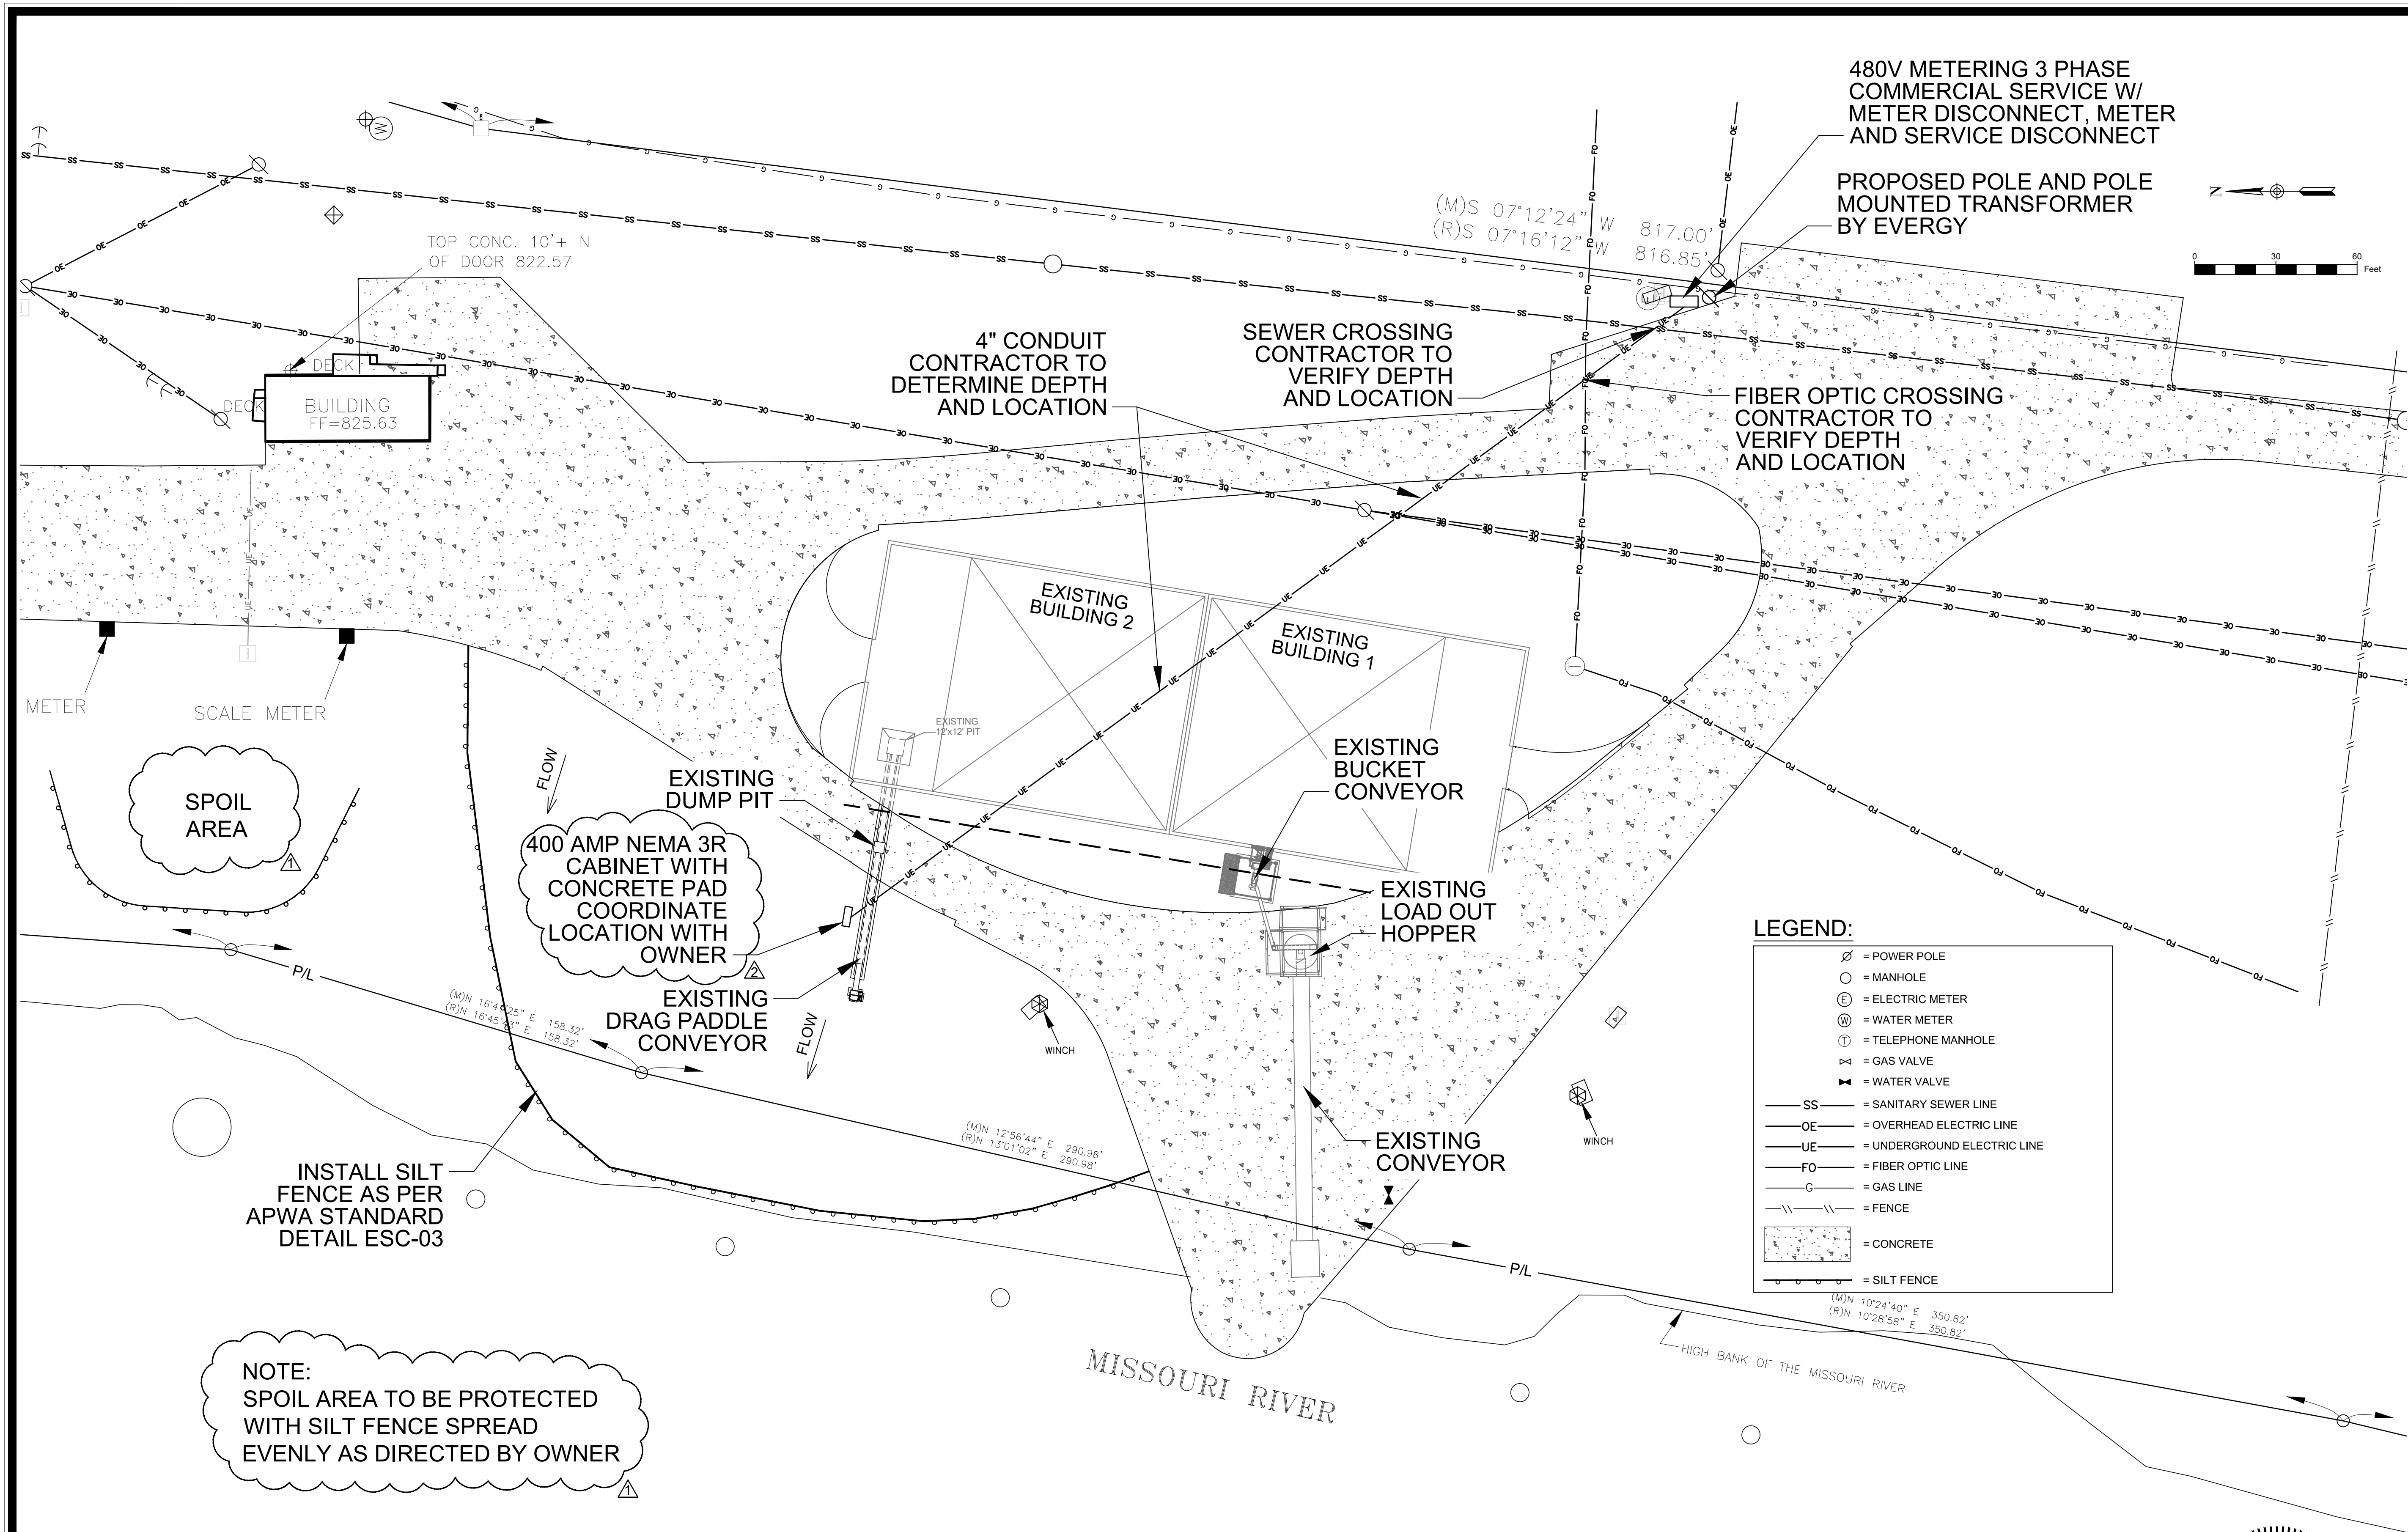


REVISION	DATE	BY
REVISED TO NEMA 3R	03-24-21	AM
ADDED SPOIL AREAS	03-24-21	AM
MARK	DATE	BY
Engineer: AM	Checked By: AM	Scale: 1" = 30'
Technician: BT	Date: 1-28-21	Field Bk:
Sheet C2.0A		
Snyder & Associates Engineers & Planners, Inc. Missouri State Certificate of Authority #200008544		

REGIONAL PORT AUTHORITY 60,000 BUSHEL
HOPPER BIN & CONVEYOR SYSTEM

EXISTING CONDITIONS, EROSION CONTROL & MAIN ELEC. FEED

SNYDER & ASSOCIATES
ENGINEERS & PLANNERS, INC.
www.snyder-associates.com

ST. JOSEPH, MO
802 FRANCIS STREET
ST. JOSEPH, MO 64501
816-364-5222

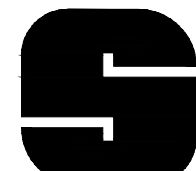**SNYDER & ASSOCIATES**

Project No: 121.0128.11

Sheet C2.0A



St. Joseph Regional Port Authority
RPA 60,000 Bushel Hopper Bin & Conveyor Systems
WC121000141
and
TransPort 360, LLC
Hopper Bins & Conveyor Systems
FRE21000211

Pre-Bid Conference

St. Joseph, Missouri
Tuesday, March 23, 2021 at 10 a.m.

Name-Please Print	Company-Please Print	Phone Number
Andy Macias	Snyder & Assoc.	Phone 816-364-5222 Email aemacias@snyder-associates.com
Ken Ortman	Waldinger	Phone 261 6320 Email
Shawn Smith	Brooner	Phone 816-232-5418 Email ssmith@broonerconstruction.com
JERRY GENTRY	R+S	Phone 816-596-0525 Email jerry@rselectriccorp.com
Bryan Rollins	Decke CSI	Phone 816 589-3768 Email brollins@decke.com
Wade Harms	E.L. Crawford Construction	Phone 816 233-2596 Email wade@elcrawford.com
Chad Burks	CBS Piling Solution	Phone 816-518-9745 Email cburks@cbspiling.com
CHRIS NOTHSTINE	Scott Gann Const	Phone 816 383-3805 Email cnothstine@scottgannconst.com
Austin Calderon	Mega Kc	Phone 816-472-8722 Email austin@megakc.com
Bill Becker	TransPort 360	Phone 785-741-5343



Name-Please Print	Company-Please Print	Phone Number
		Email
Gary Luy	Welding Co	Phone 816-261-7735 Email
Scott Mahoney	Pinnacle Electric	Phone 816 262-7770 Email scott@pinnacleelectricinc.com
Mike Bricky	Lanier	Phone Email
Fran Bricky	Lanier	Phone Email
Brad Lao	Chamber	Phone Email
		Phone Email
		Phone Email
		Phone Email
		Phone Email
		Phone Email
		Phone Email
		Phone Email