
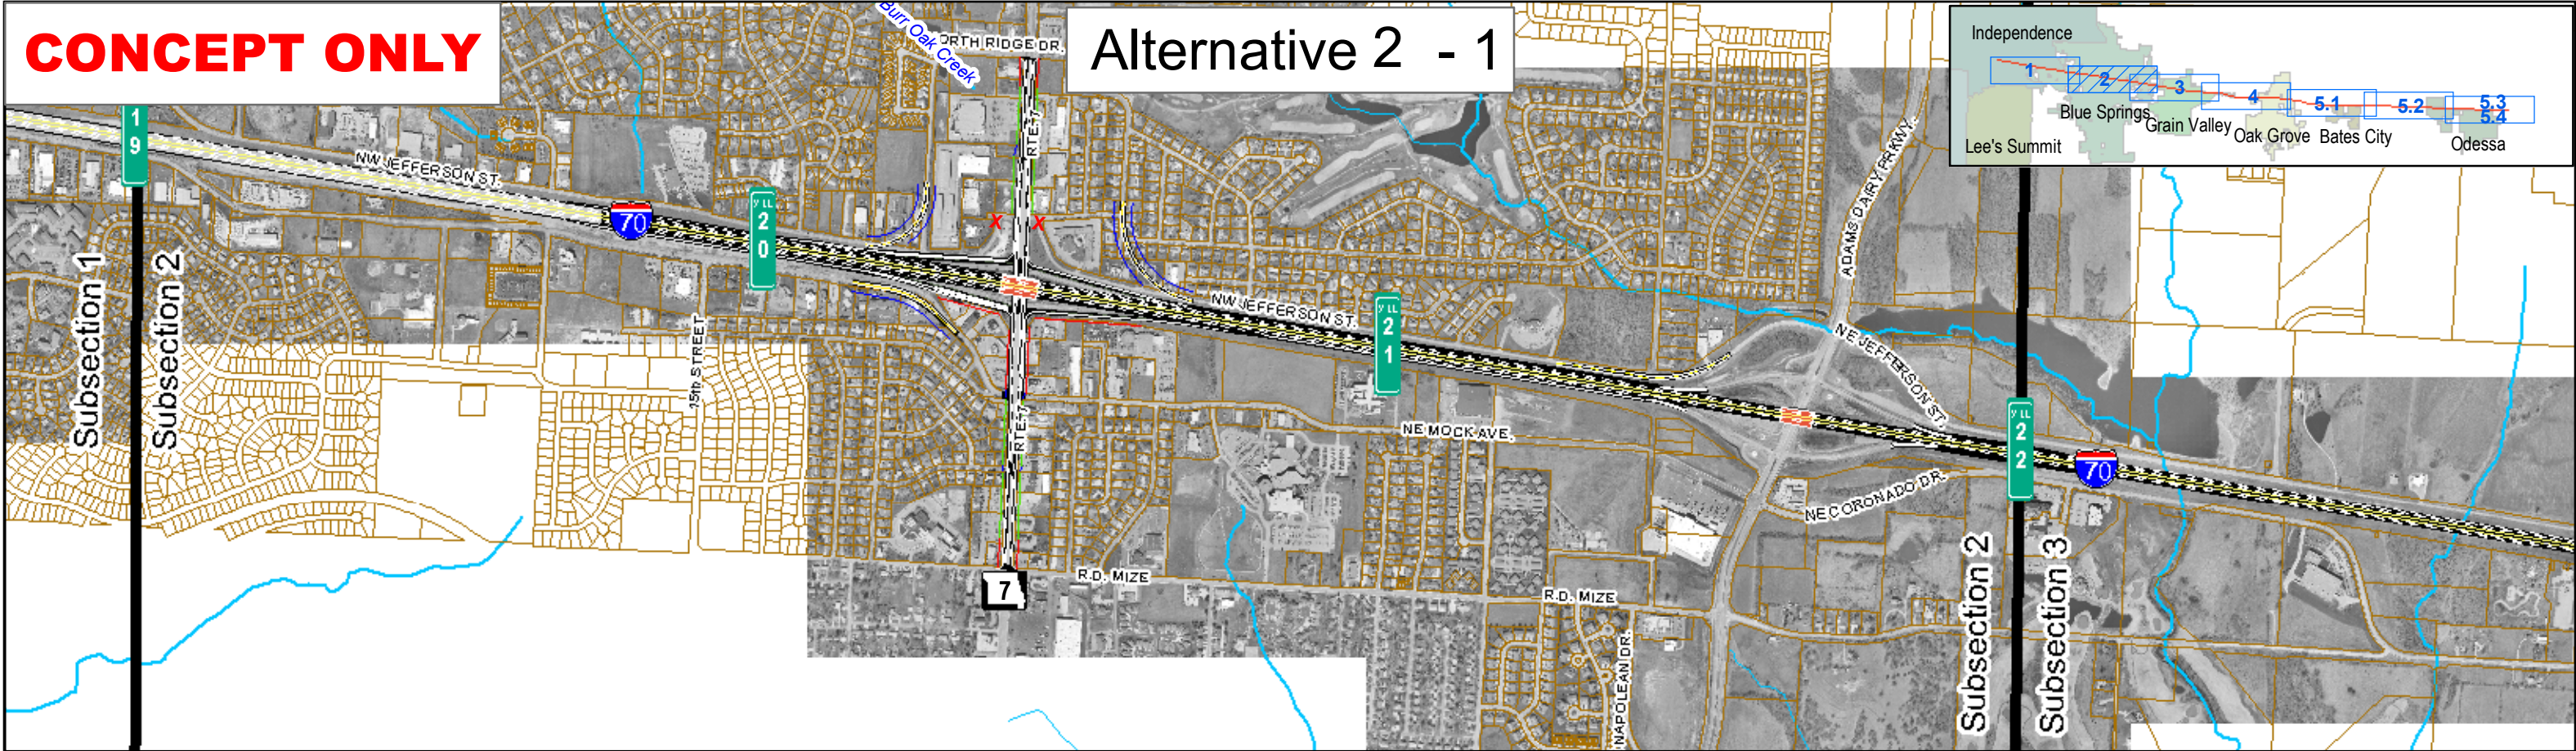



CONCEPT ONLY

Alternative 2 - 1

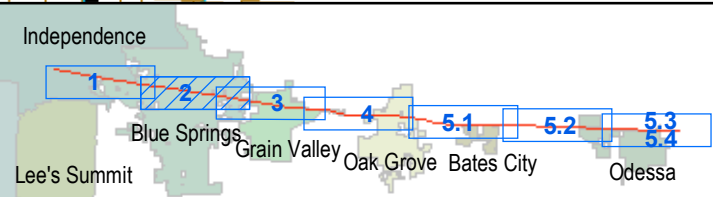


Alternative 2 - 2


Recommended Preferred Alternative

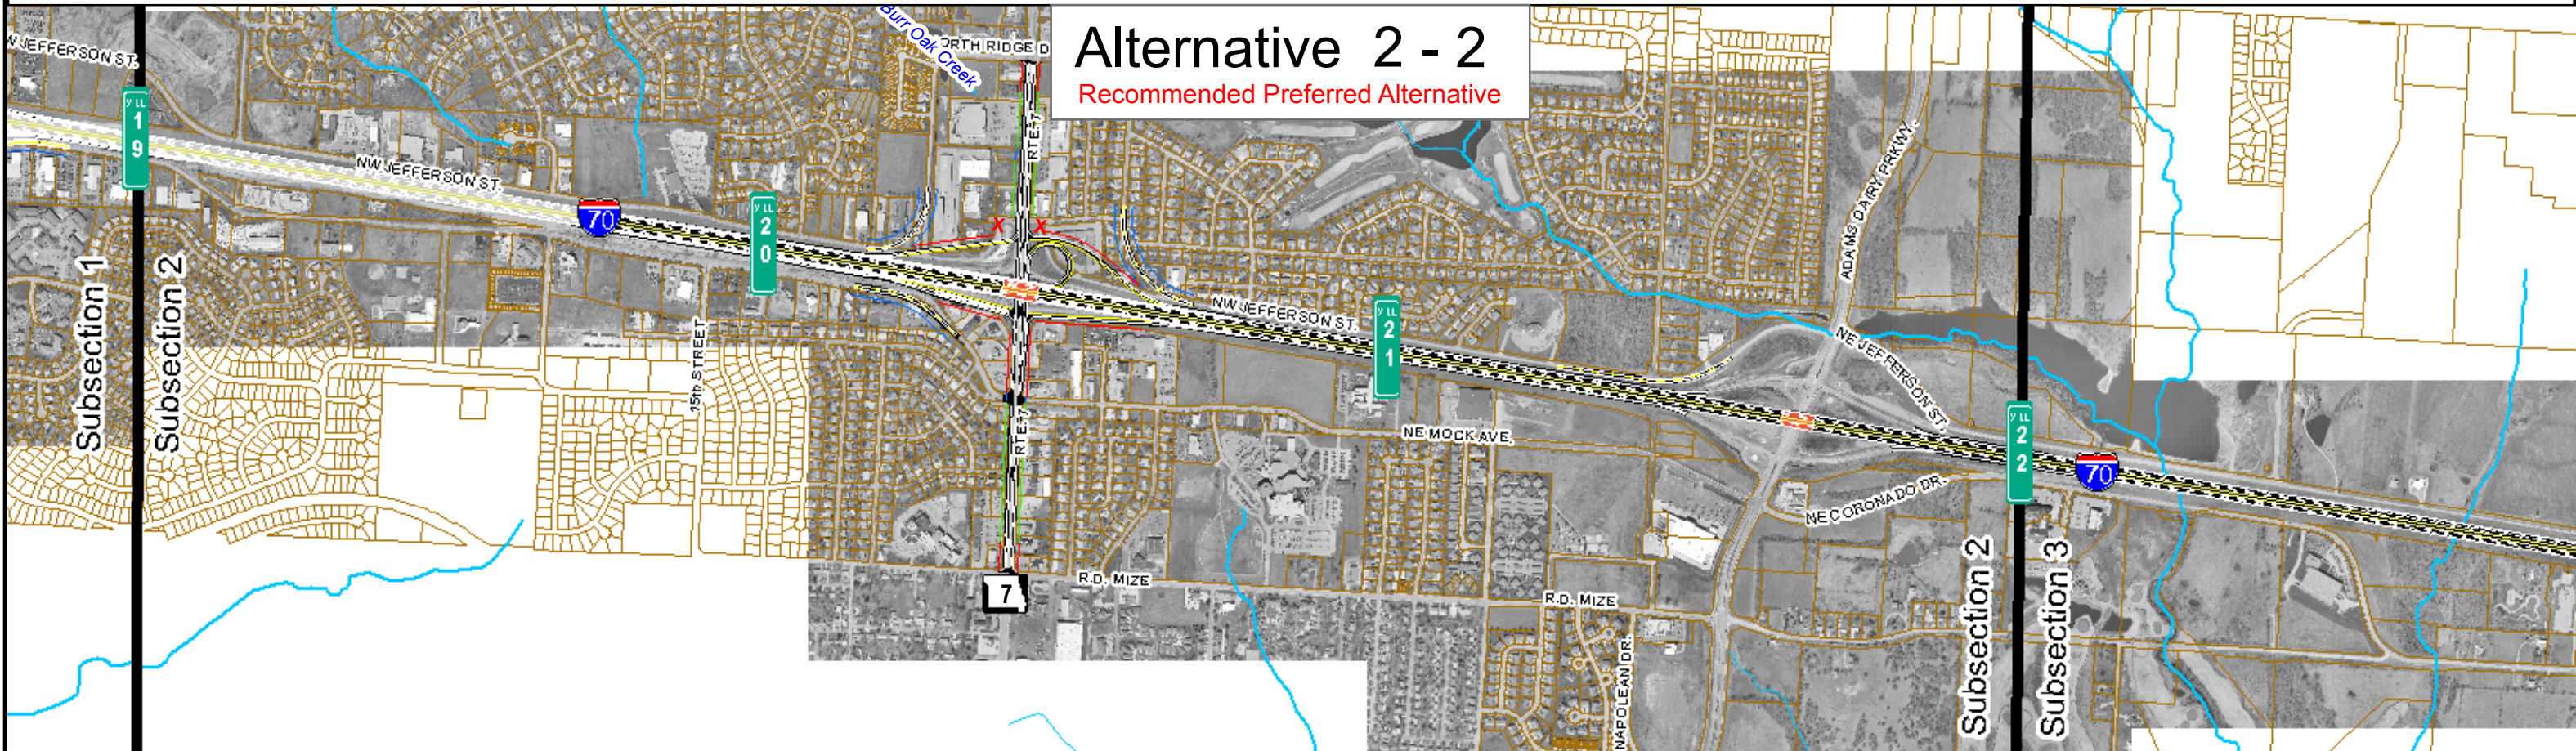

SECTION 1
Independence to Odessa

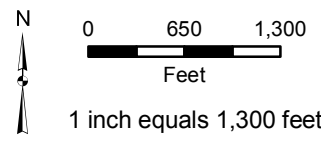

- NORMAL ACCESS
- NO ACCESS
- RIGHT-IN / RIGHT-OUT ONLY ACCESS
- ACCESS REMOVED

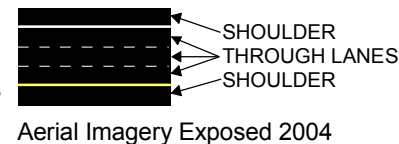

SUBSECTION 2
ALTERNATIVES 2-1 AND 2-2

EXHIBIT
II - 2