

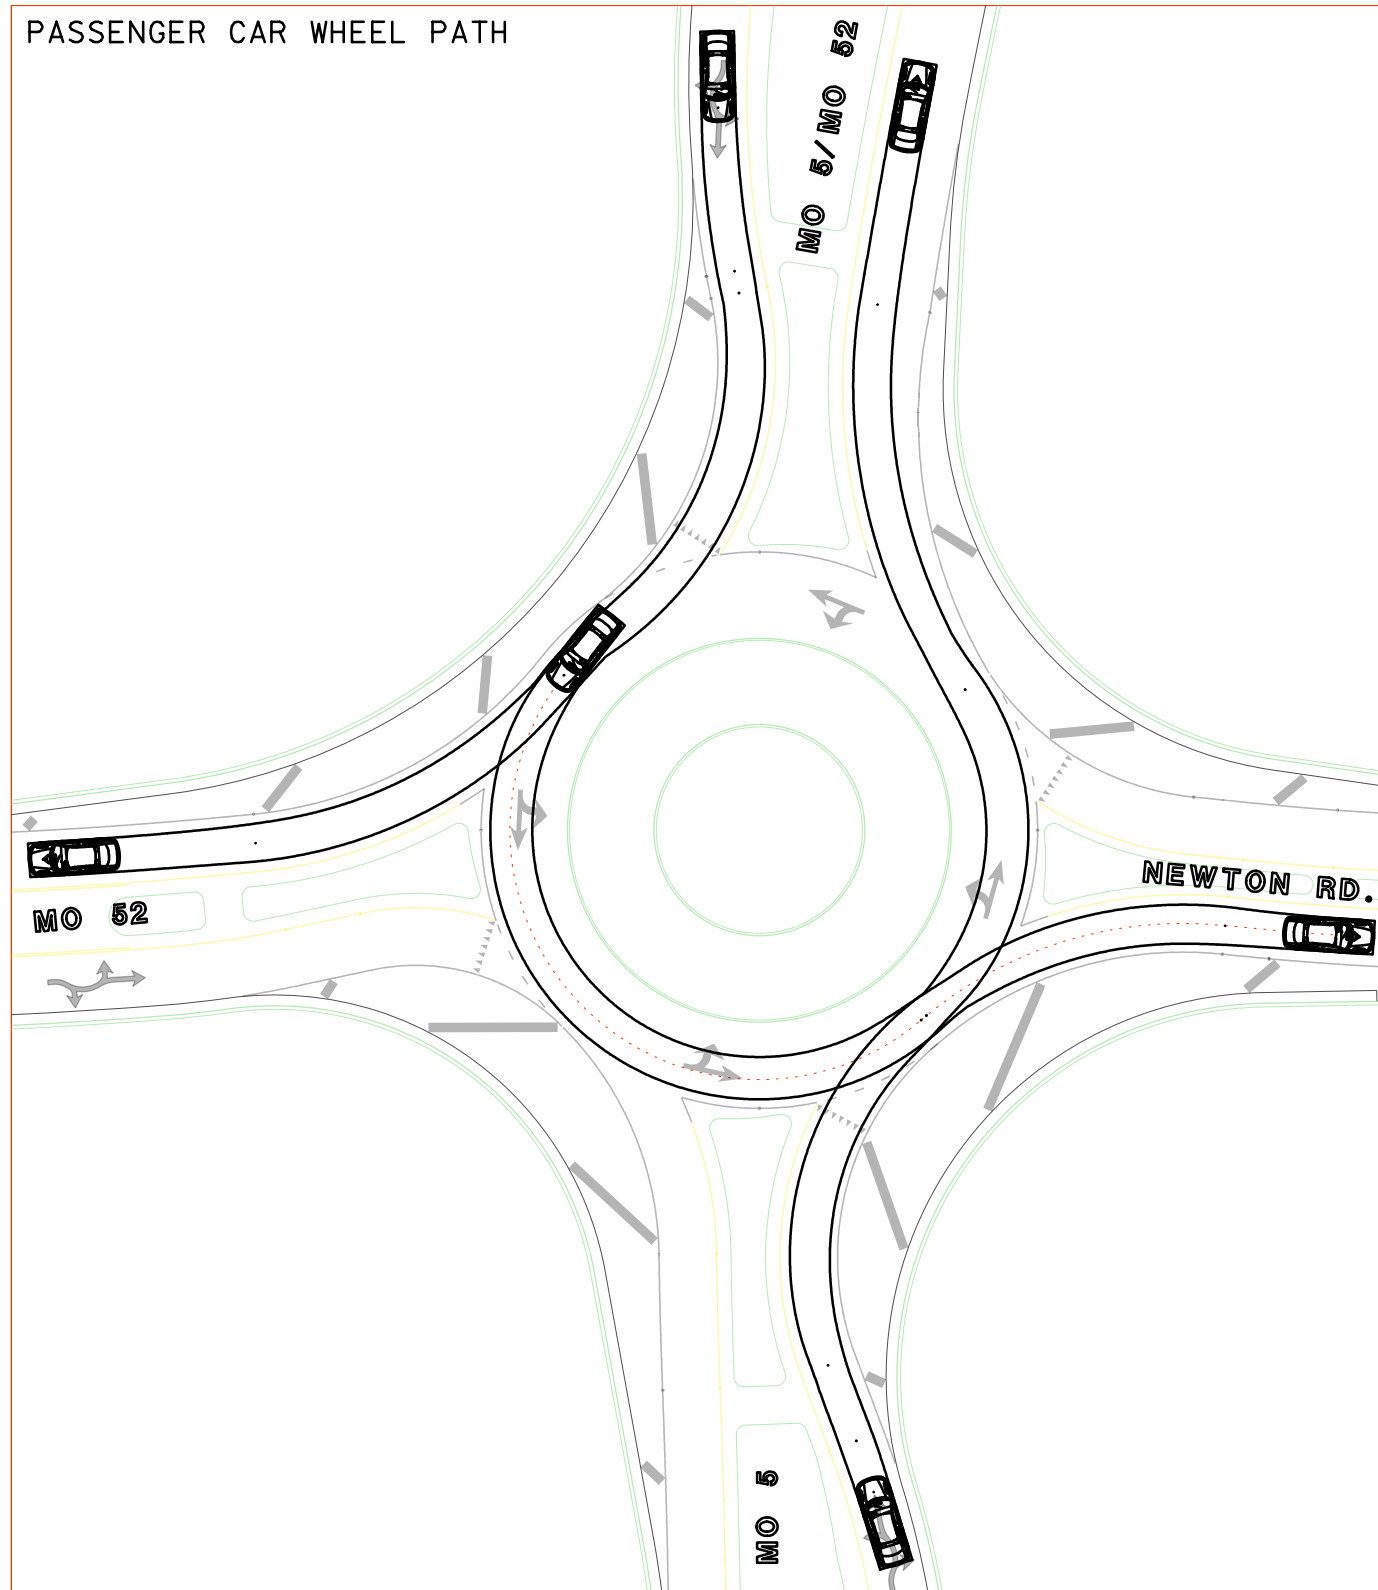


PASSENGER CAR WHEEL PATH

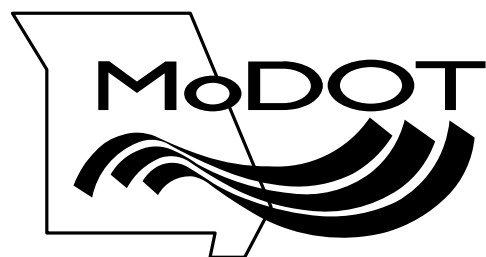

TRACTOR-TRAILER WHEEL PATH

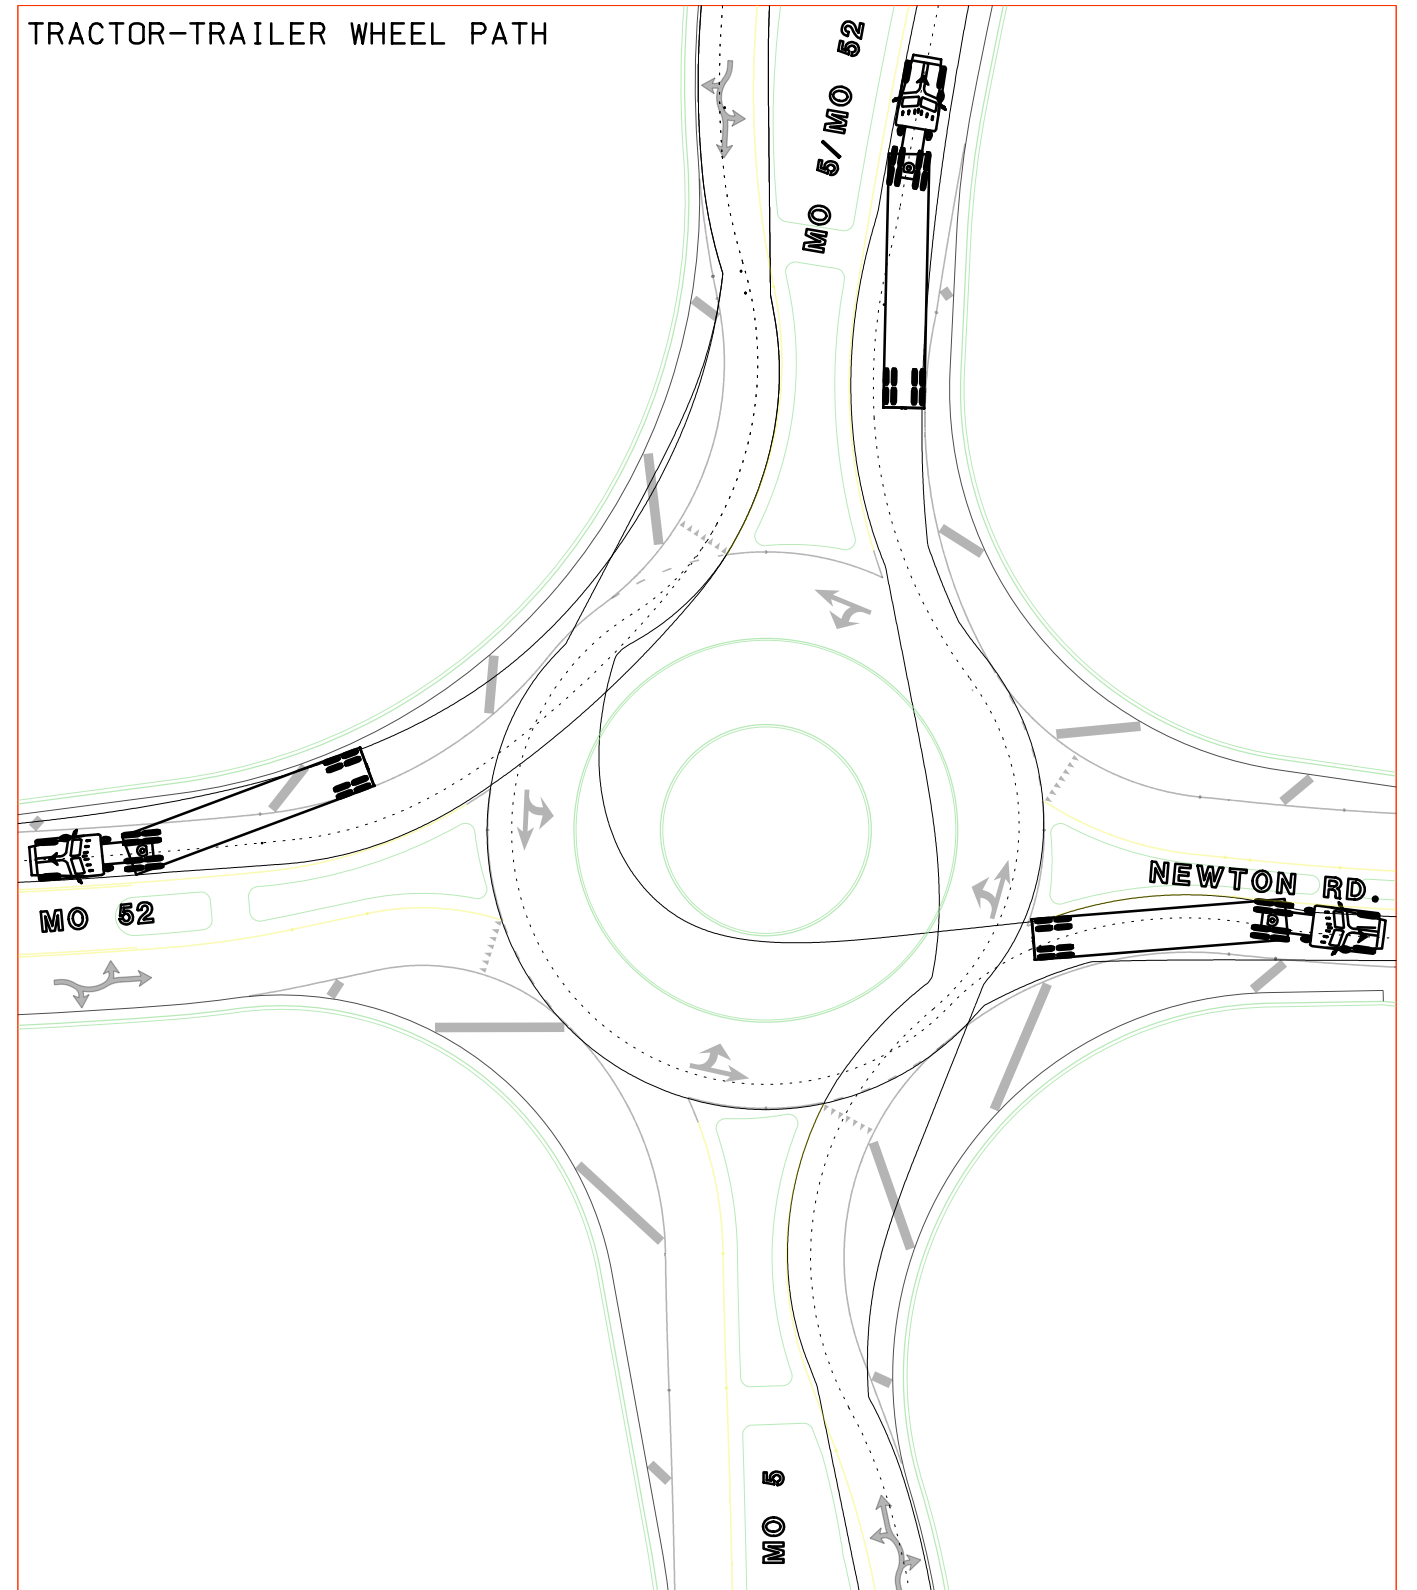

MORGAN COUNTY
 MISSOURI ROUTE 5 & 52 WEST JUNCTION
 ROUNDABOUT INTERSECTION WHEEL PATHS

NOTE:
 1. TRACTOR-TRAILER CLASSIFICATION IS WB-67; i.e., TRAILER LENGTH = 53 FEET TRUCK WHEELBASE = 19.5 FEET.