

NOTE:
STATIONING IS
FOR I-270 EB

ROW 271' RT


1745+00.00
PHASE 1D

ROW 271' RT

1745+00.00
PHASE 1C


ROW 209' RT

1745+00.00
PHASE 1B

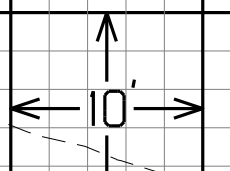

IF A SEAL IS PRESENT ON THIS SHEET IT HAS BEEN ELECTRONICALLY SEALED AND DATED.

"THIS MEDIA SHOULD NOT BE CONSIDERED A CERTIFIED DOCUMENT."	
DATE	
DATE PREPARED 3/17/2022	
ROUTE I-270	STATE MO
DISTRICT SL	SHEET NO. WK 1
COUNTY ST. LOUIS CITY/ ST. LOUIS	
JOB NO. J613020C	
CONTRACT ID.	
PROJECT NO.	
BRIDGE NO.	
DESCRIPTION	
DATE	
MISSOURI HIGHWAYS AND TRANSPORTATION COMMISSION	
 105 WEST CAPITOL JEFFERSON CITY, MO 65102 1-888-ASK-MODOT (1-888-275-6636)	
 530 MARYSVILLE CENTRE DRIVE SUITE 400 ST. LOUIS, MISSOURI 63141 CERTIFICATE OF AUTHORITY: 000479 EXPIRATION DATE: DECEMBER 31, 2022	
I-270 WORKING MOT CROSS SECTIONS	

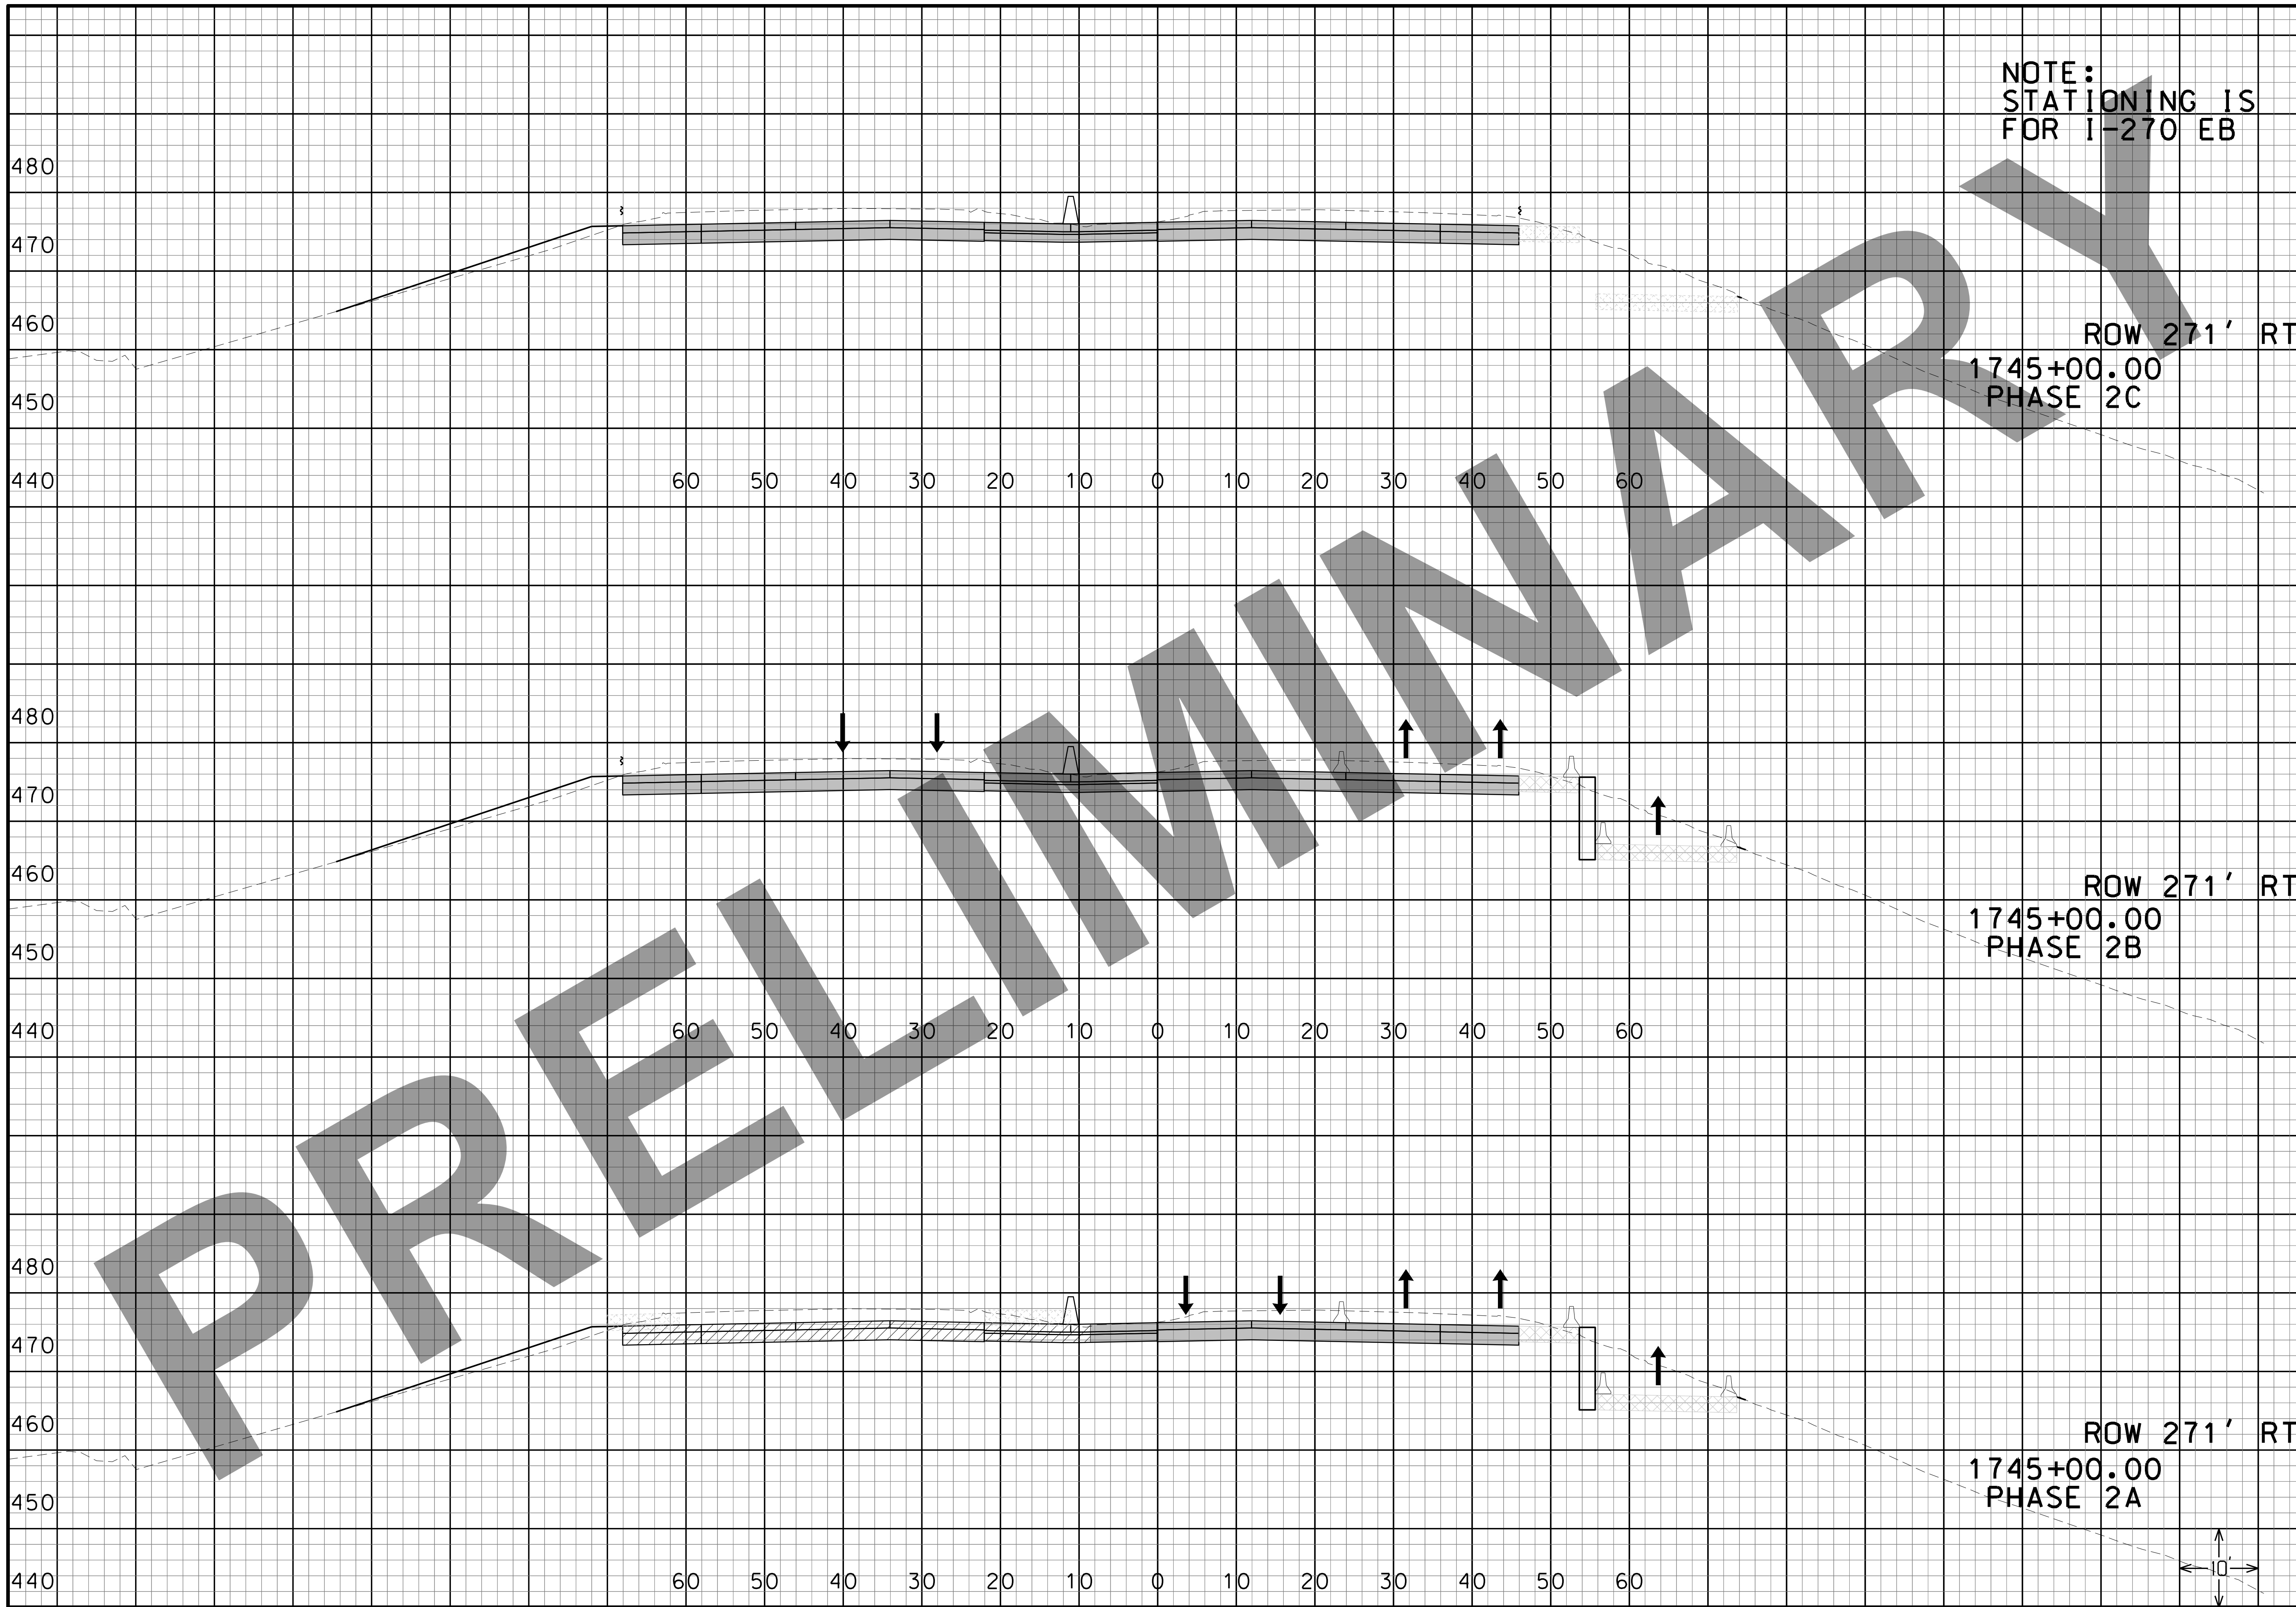

"THIS MEDIA SHOULD NOT BE CONSIDERED A CERTIFIED DOCUMENT."

DATE

DATE PREPARED
3/17/2022

ROUTE I-270	STATE MO
DISTRICT SL	SHEET NO. WK2
COUNTY ST. LOUIS CITY/ ST. LOUIS	
JOB NO. J613020C	
CONTRACT ID.	
PROJECT NO.	
BRIDGE NO.	

DESCRIPTION	DATE

MISSOURI HIGHWAYS AND TRANSPORTATION COMMISSION

105 WEST CAPITOL
JEFFERSON CITY, MO 65102
1-888-ASK-MODOT (1-888-275-6636)

PARSONS
530 MARYSVILLE CENTRE DRIVE
SUITE 400 ST. LOUIS, MISSOURI 63141
CERTIFICATE OF AUTHORITY: 000479
EXPIRATION DATE: DECEMBER 31, 2022

I-270 WORKING
MOT CROSS
SECTIONS

IF A SEAL IS PRESENT ON THIS SHEET IT HAS BEEN ELECTRONICALLY SEALED AND DATED.



"THIS MEDIA SHOULD NOT BE CONSIDERED A CERTIFIED DOCUMENT."

DATE

DATE PREPARED
3/17/2022

ROUTE I-270	STATE MO
DISTRICT SL	SHEET NO. WK 3
COUNTY ST. LOUIS CITY/ ST. LOUIS	
JOB NO. J613020C	
CONTRACT ID.	
PROJECT NO.	
BRIDGE NO.	

DESCRIPTION	DATE


MISSOURI HIGHWAYS AND TRANSPORTATION COMMISSION

MoDOT
105 WEST CAPITOL
JEFFERSON CITY, MO 65102
1-888-ASK-MODOT (1-888-275-6636)

PARSONS
530 MARYSVILLE CENTRE DRIVE
SUITE 400 ST. LOUIS, MISSOURI 63141
CERTIFICATE OF AUTHORITY: 000479
EXPIRATION DATE: DECEMBER 31, 2022

I-270 WORKING MOT CROSS SECTIONS

IF A SEAL IS PRESENT ON THIS SHEET IT HAS BEEN ELECTRONICALLY SEALED AND DATED.

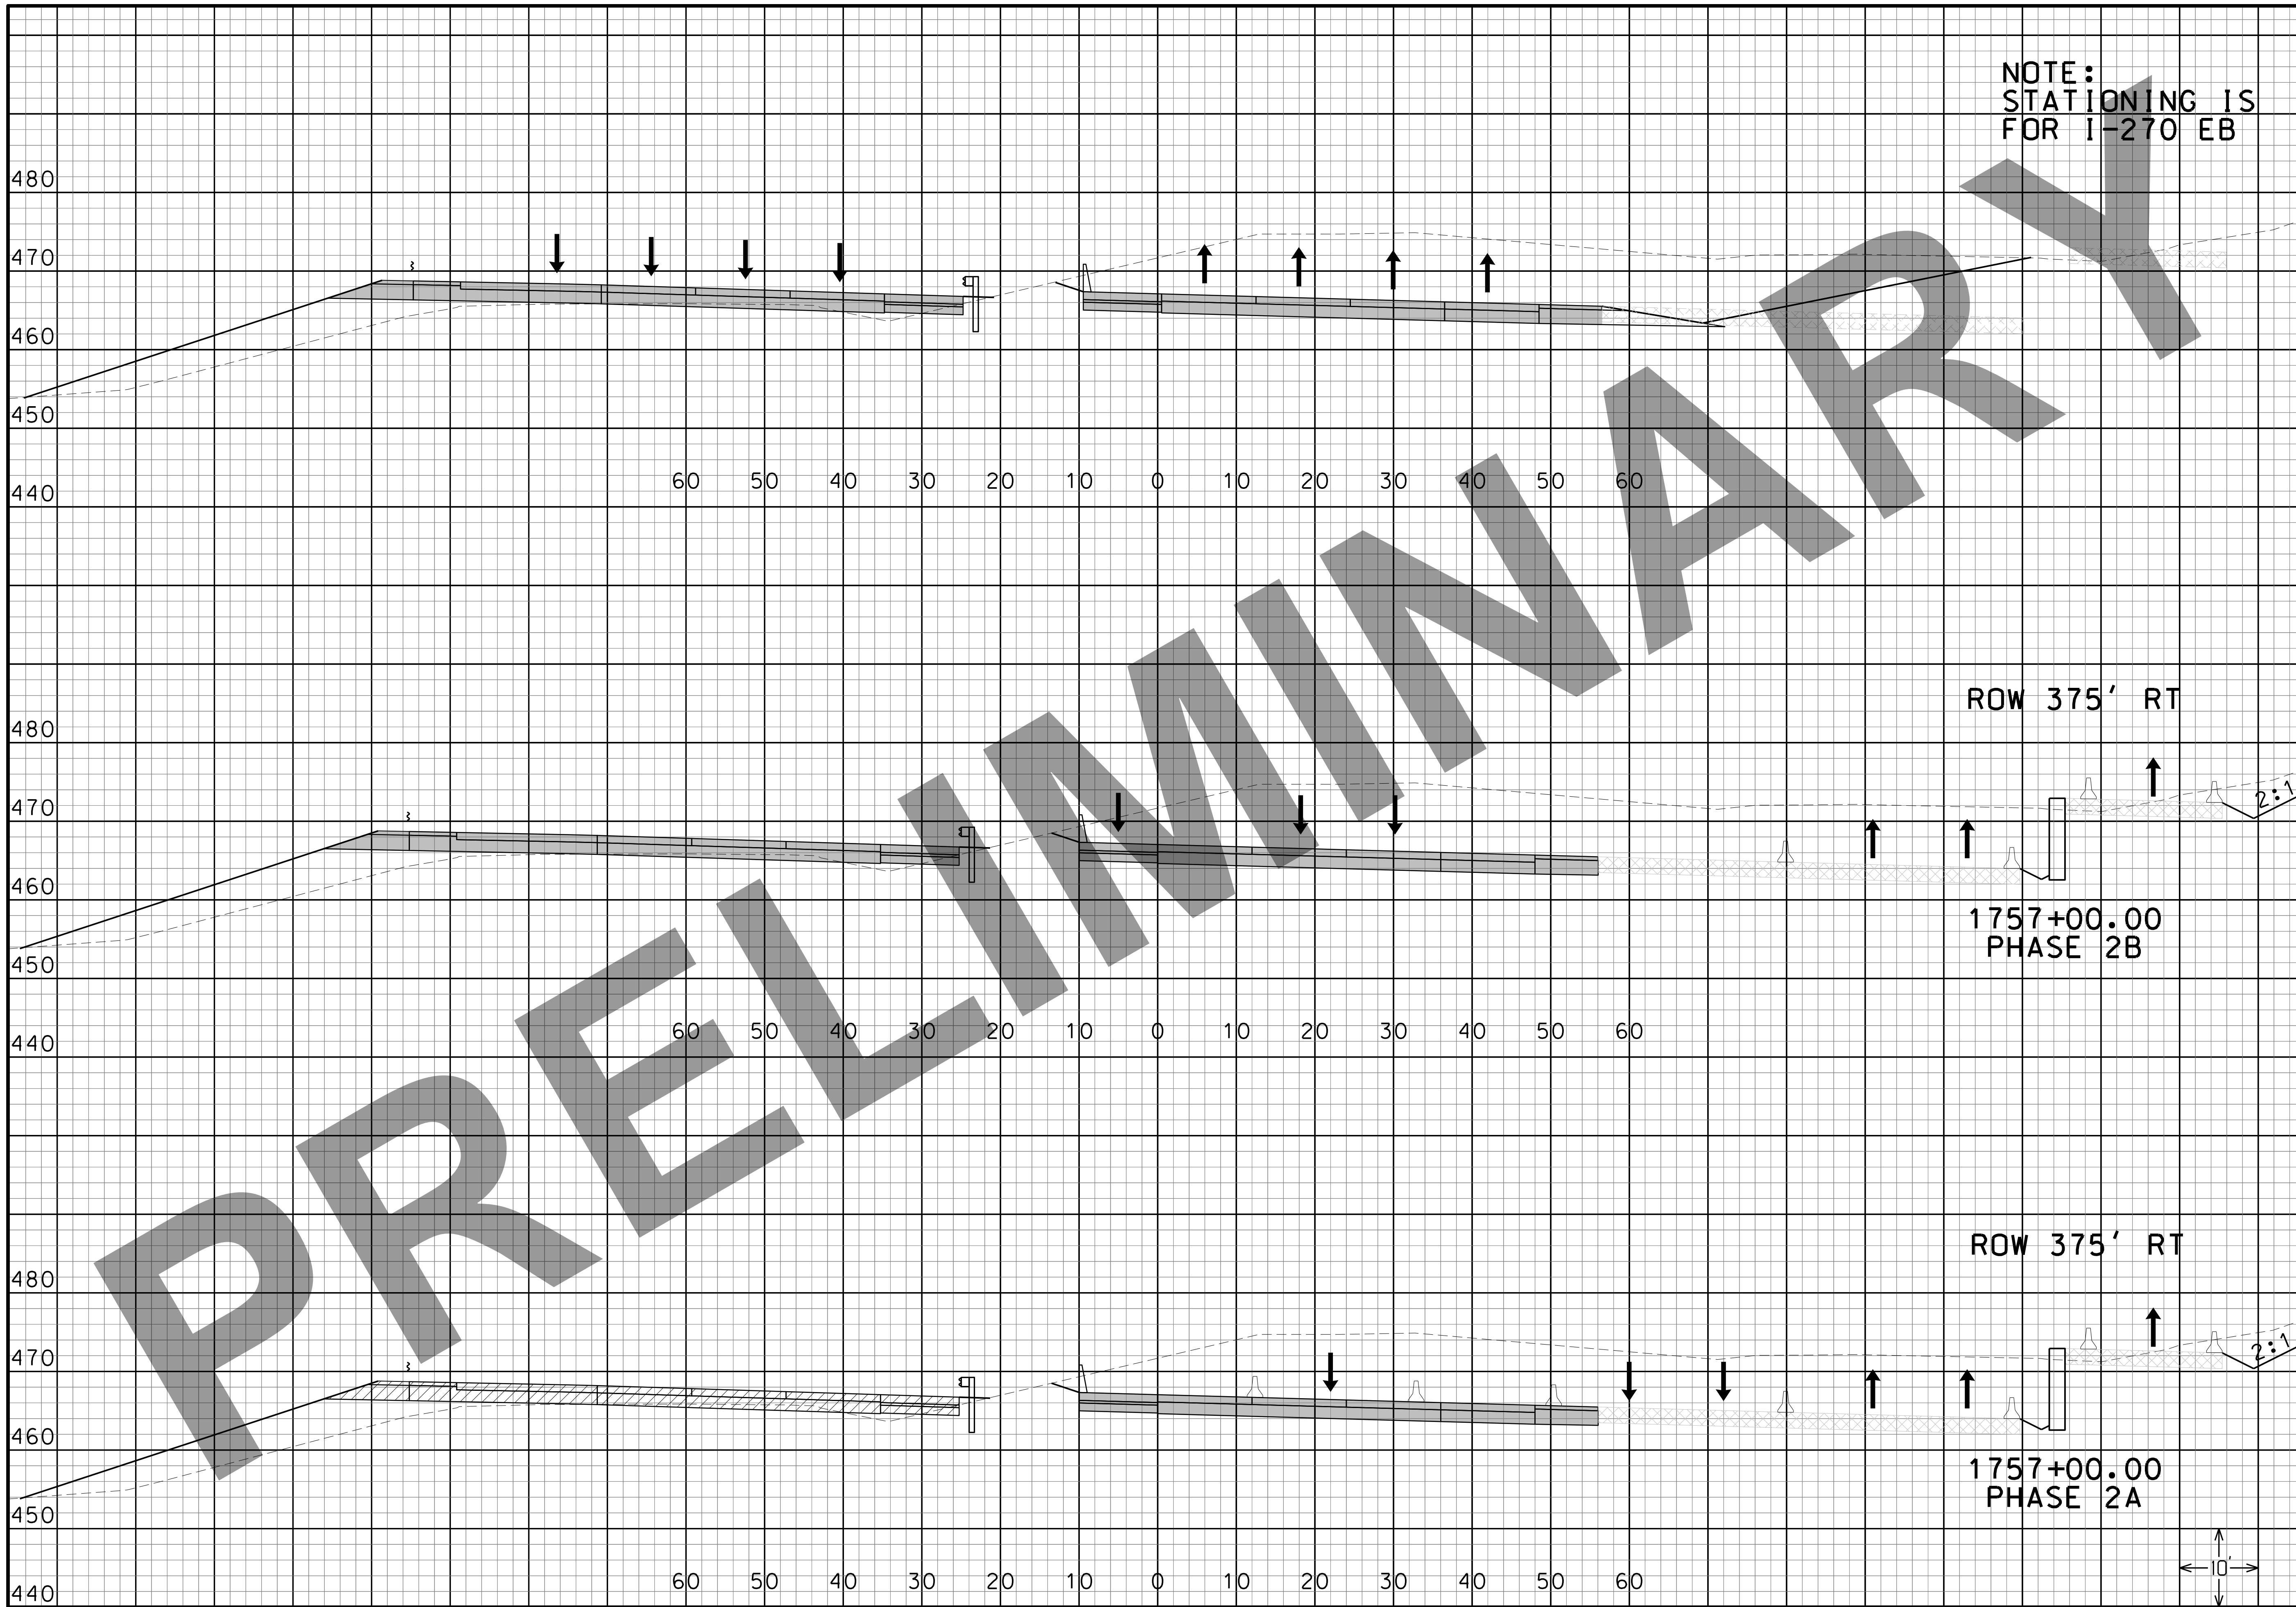

NOTE:
STATIONING IS
FOR I-270 EB

ROW 375' RT

1757+00.00
PHASE 2B

ROW 375' RT

1757+00.00
PHASE 2A

← 10' →

DATE	
DATE PREPARED 3/17/2022	
ROUTE I-270	STATE MO
DISTRICT SL	SHEET NO. WK 4
COUNTY ST. LOUIS CITY/ ST. LOUIS	
JOB NO. J613020C	
CONTRACT ID.	
PROJECT NO.	
BRIDGE NO.	
DESCRIPTION	DATE


MISSOURI HIGHWAYS AND TRANSPORTATION
COMMISSION

MoDOT
105 WEST CAPITOL
JEFFERSON CITY, MO 65102
1-888-ASK-MODOT (1-888-275-6636)

PARSONS
530 MARYSVILLE CENTRE DRIVE
SUITE 400 ST. LOUIS, MISSOURI 63141
CERTIFICATE OF AUTHORITY: 000479
EXPIRATION DATE: DECEMBER 31, 2022

I-270 WORKING
MOT CROSS
SECTIONS

"THIS MEDIA SHOULD NOT BE CONSIDERED A CERTIFIED DOCUMENT."
IF A SEAL IS PRESENT ON THIS SHEET IT HAS BEEN ELECTRONICALLY SEALED AND DATED.

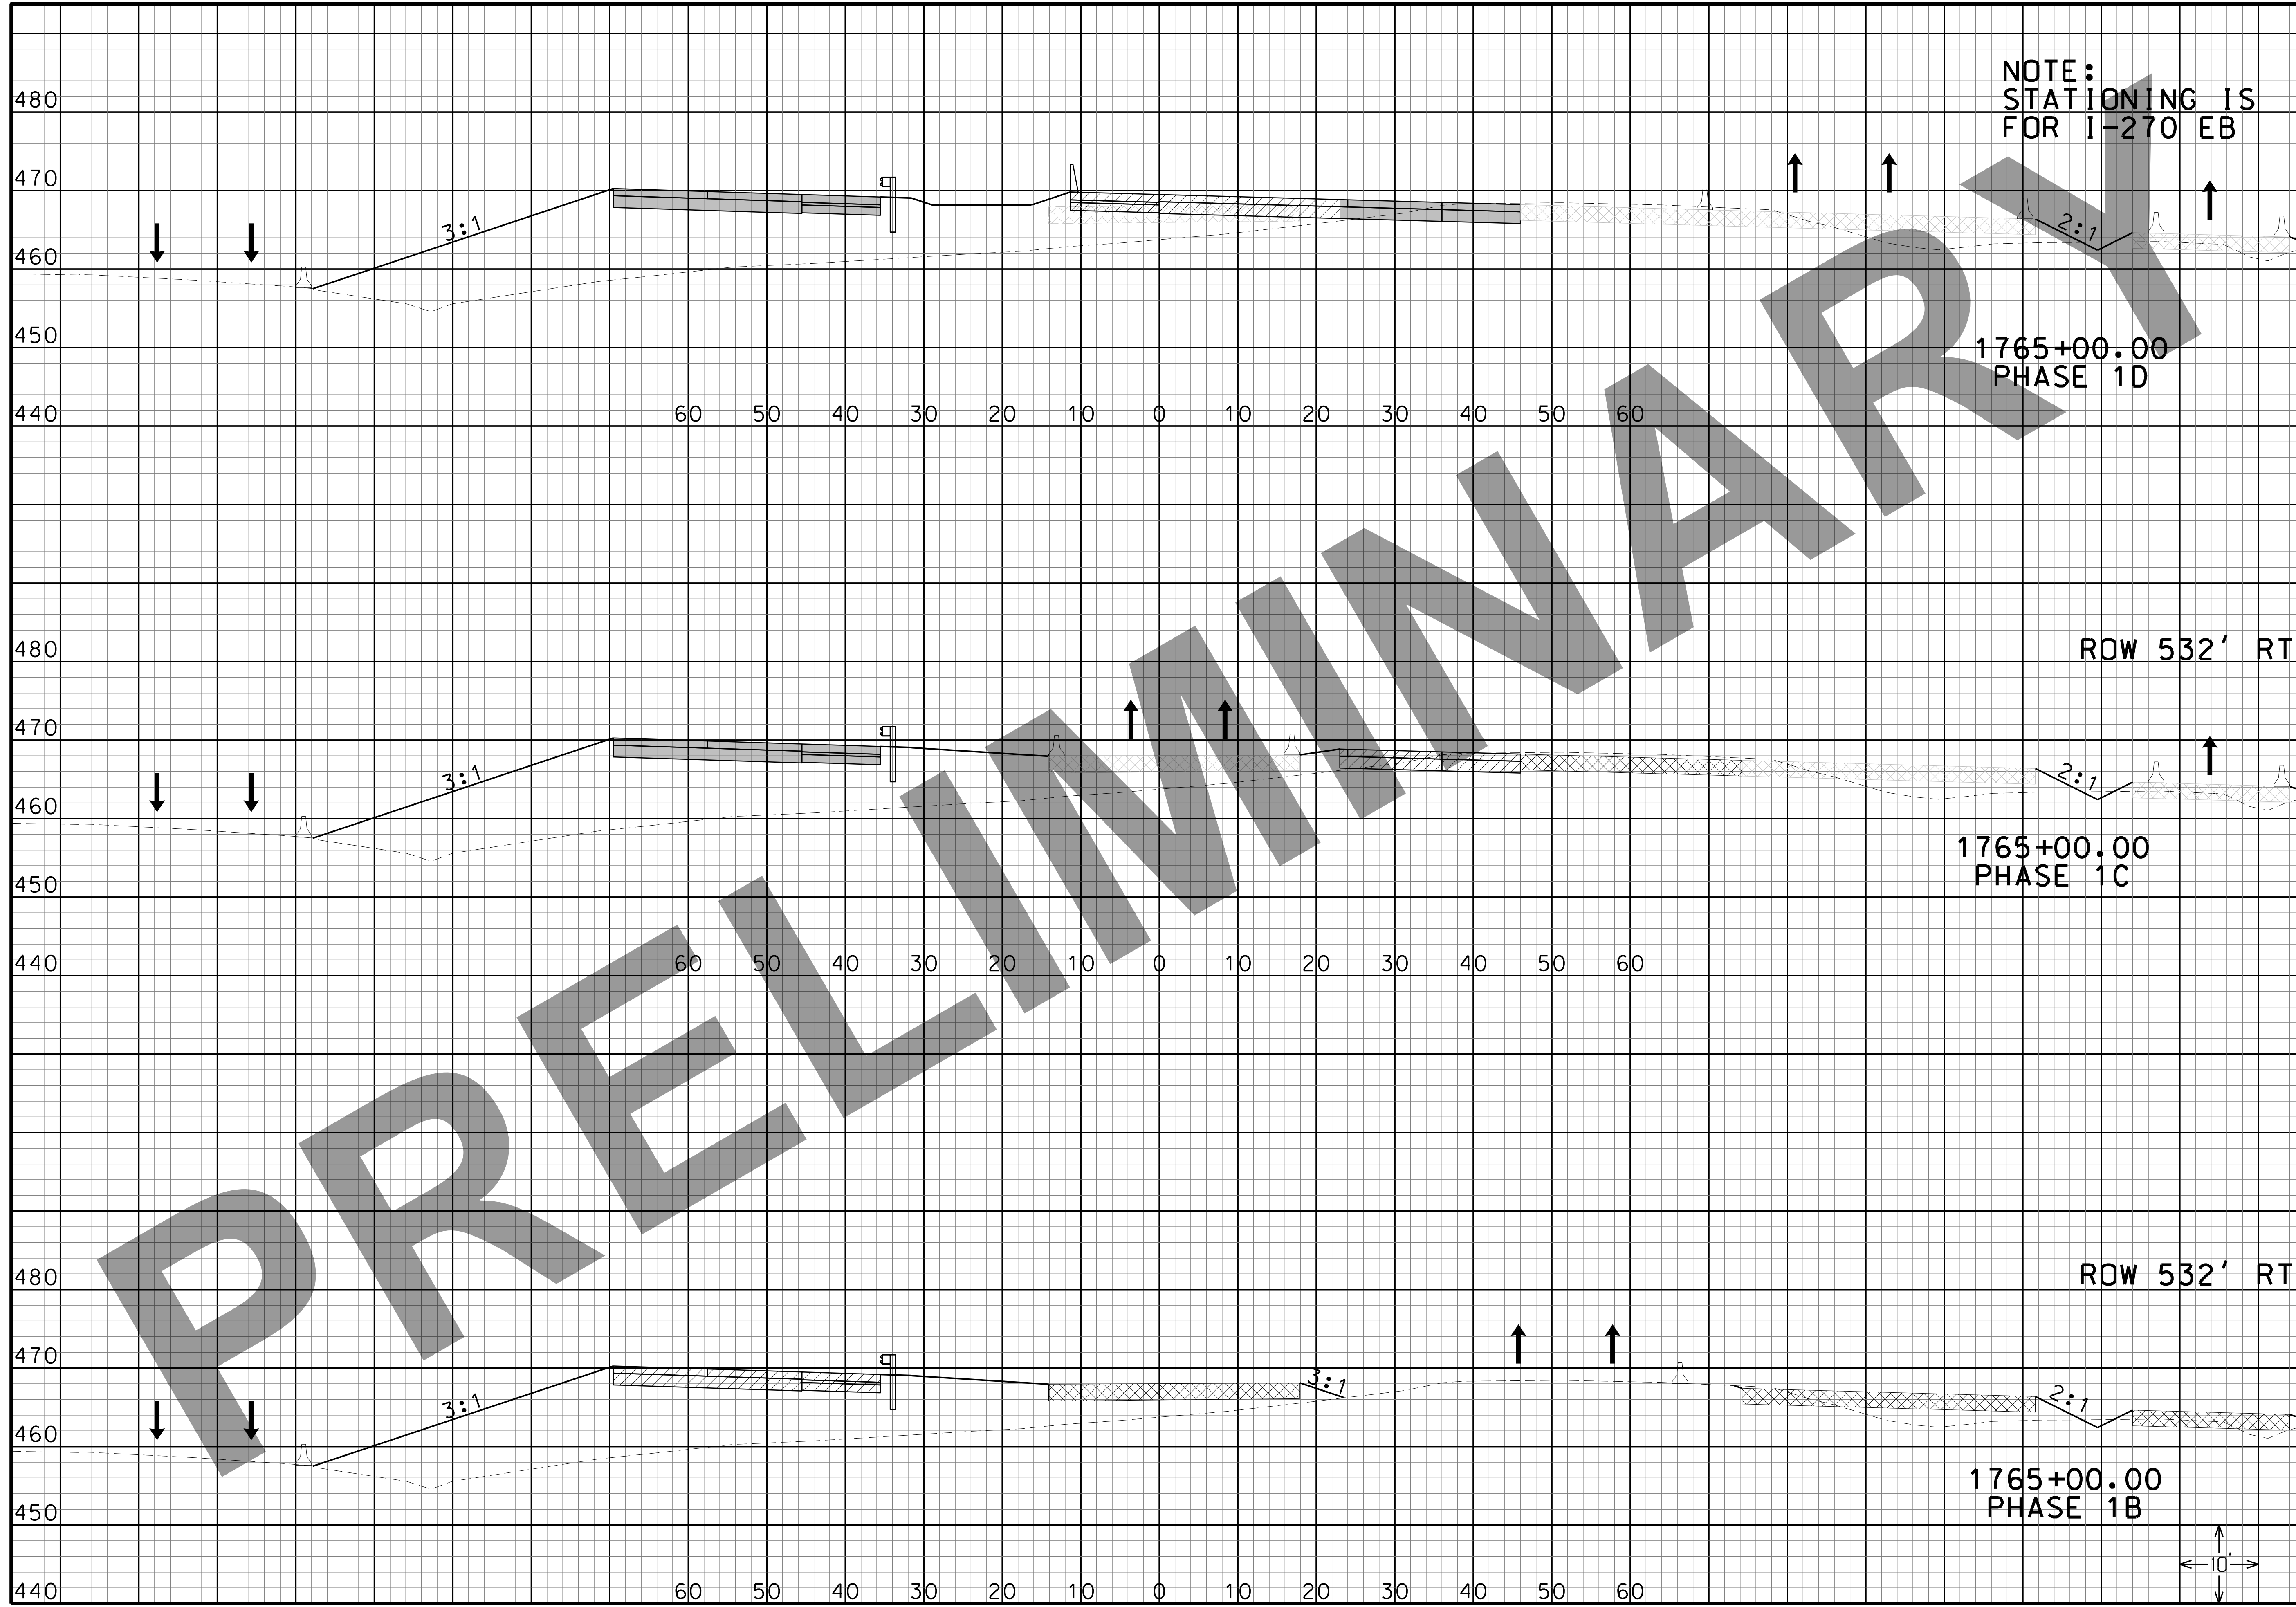

NOTE:
STATIONING IS
FOR I-270 EB

1765+00.00
PHASE 1D

1765+00.00
PHASE 1C

1765+00.00
PHASE 1B

ROW 532' RT

ROW 532' RT

10'

"THIS MEDIA SHOULD NOT BE CONSIDERED A CERTIFIED DOCUMENT."

DATE

DATE PREPARED
3/17/2022

ROUTE I-270	STATE MO
DISTRICT SL	SHEET NO. WK 5
COUNTY ST. LOUIS CITY/ ST. LOUIS	
JOB NO. J613020C	
CONTRACT ID.	

PROJECT NO.

BRIDGE NO.

DESCRIPTION	DATE


MISSOURI HIGHWAYS AND TRANSPORTATION COMMISSION

105 WEST CAPITOL
JEFFERSON CITY, MO 65102
1-888-ASK-MODOT (1-888-275-6636)

PARSONS
530 MARYSVILLE CENTRE DRIVE
SUITE 400 ST. LOUIS, MISSOURI 63141
CERTIFICATE OF AUTHORITY: 000479
EXPIRATION DATE: DECEMBER 31, 2022

I-270 WORKING
MOT CROSS
SECTIONS

IF A SEAL IS PRESENT ON THIS SHEET IT HAS BEEN ELECTRONICALLY SEALED AND DATED.

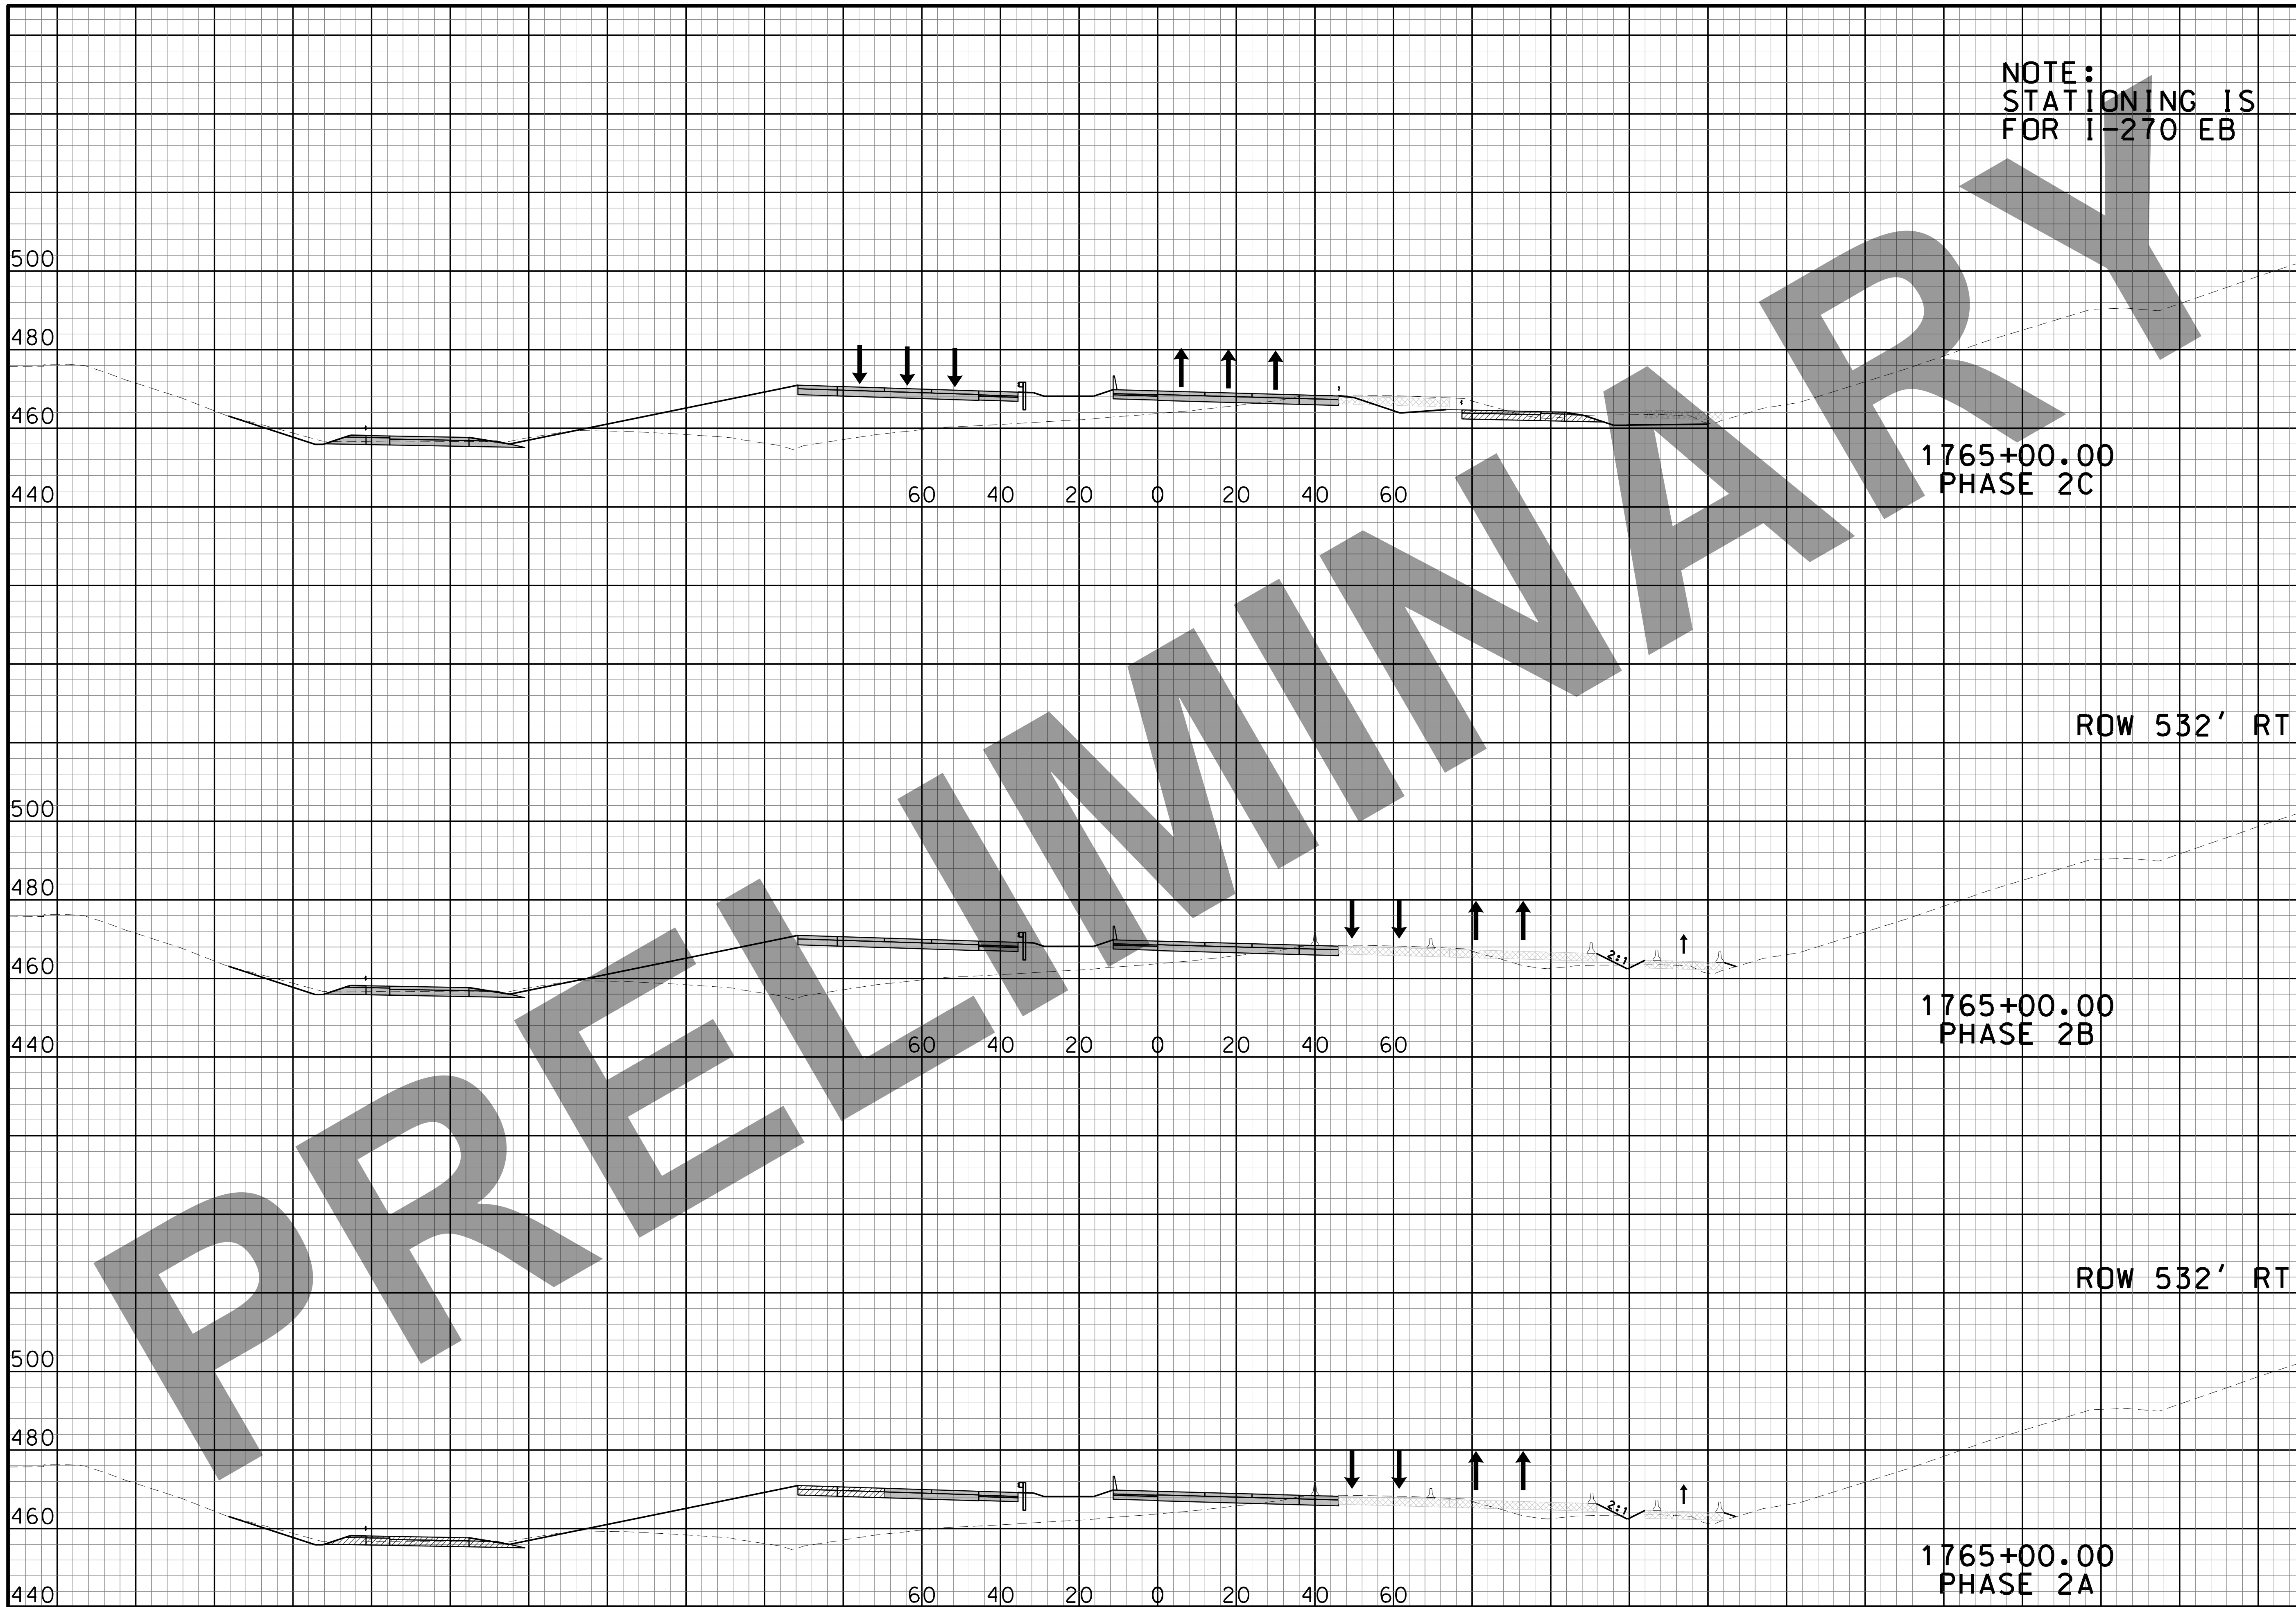

NOTE:
STATIONING IS
FOR I-270 EB



1765+00.00
PHASE 2C


1765+00.00
PHASE 2B

1765+00.00
PHASE 2A

ROW 532' RT

ROW 532' RT

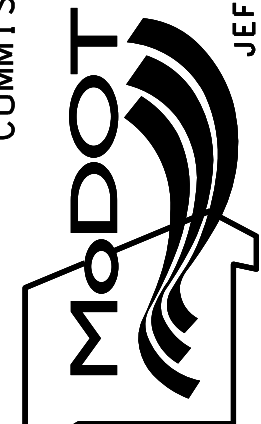"THIS MEDIA SHOULD NOT BE CONSIDERED A CERTIFIED DOCUMENT."	
DATE	
DATE PREPARED 3/17/2022	
ROUTE I-270	STATE MO
DISTRICT SL	SHEET NO. WK 6
COUNTY ST. LOUIS CITY/ ST. LOUIS	
JOB NO. J613020C	
CONTRACT ID.	
PROJECT NO.	
BRIDGE NO.	
DESCRIPTION	
DATE	
MISSOURI HIGHWAYS AND TRANSPORTATION COMMISSION	
 105 WEST CAPITOL JEFFERSON CITY, MO 65102 1-888-ASK-MODOT (1-888-275-6636)	
 530 MARYSVILLE CENTRE DRIVE SUITE 400 ST. LOUIS, MISSOURI 63141 CERTIFICATE OF AUTHORITY: 000479 EXPIRATION DATE: DECEMBER 31, 2022	
I-270 WORKING MOT CROSS SECTIONS	

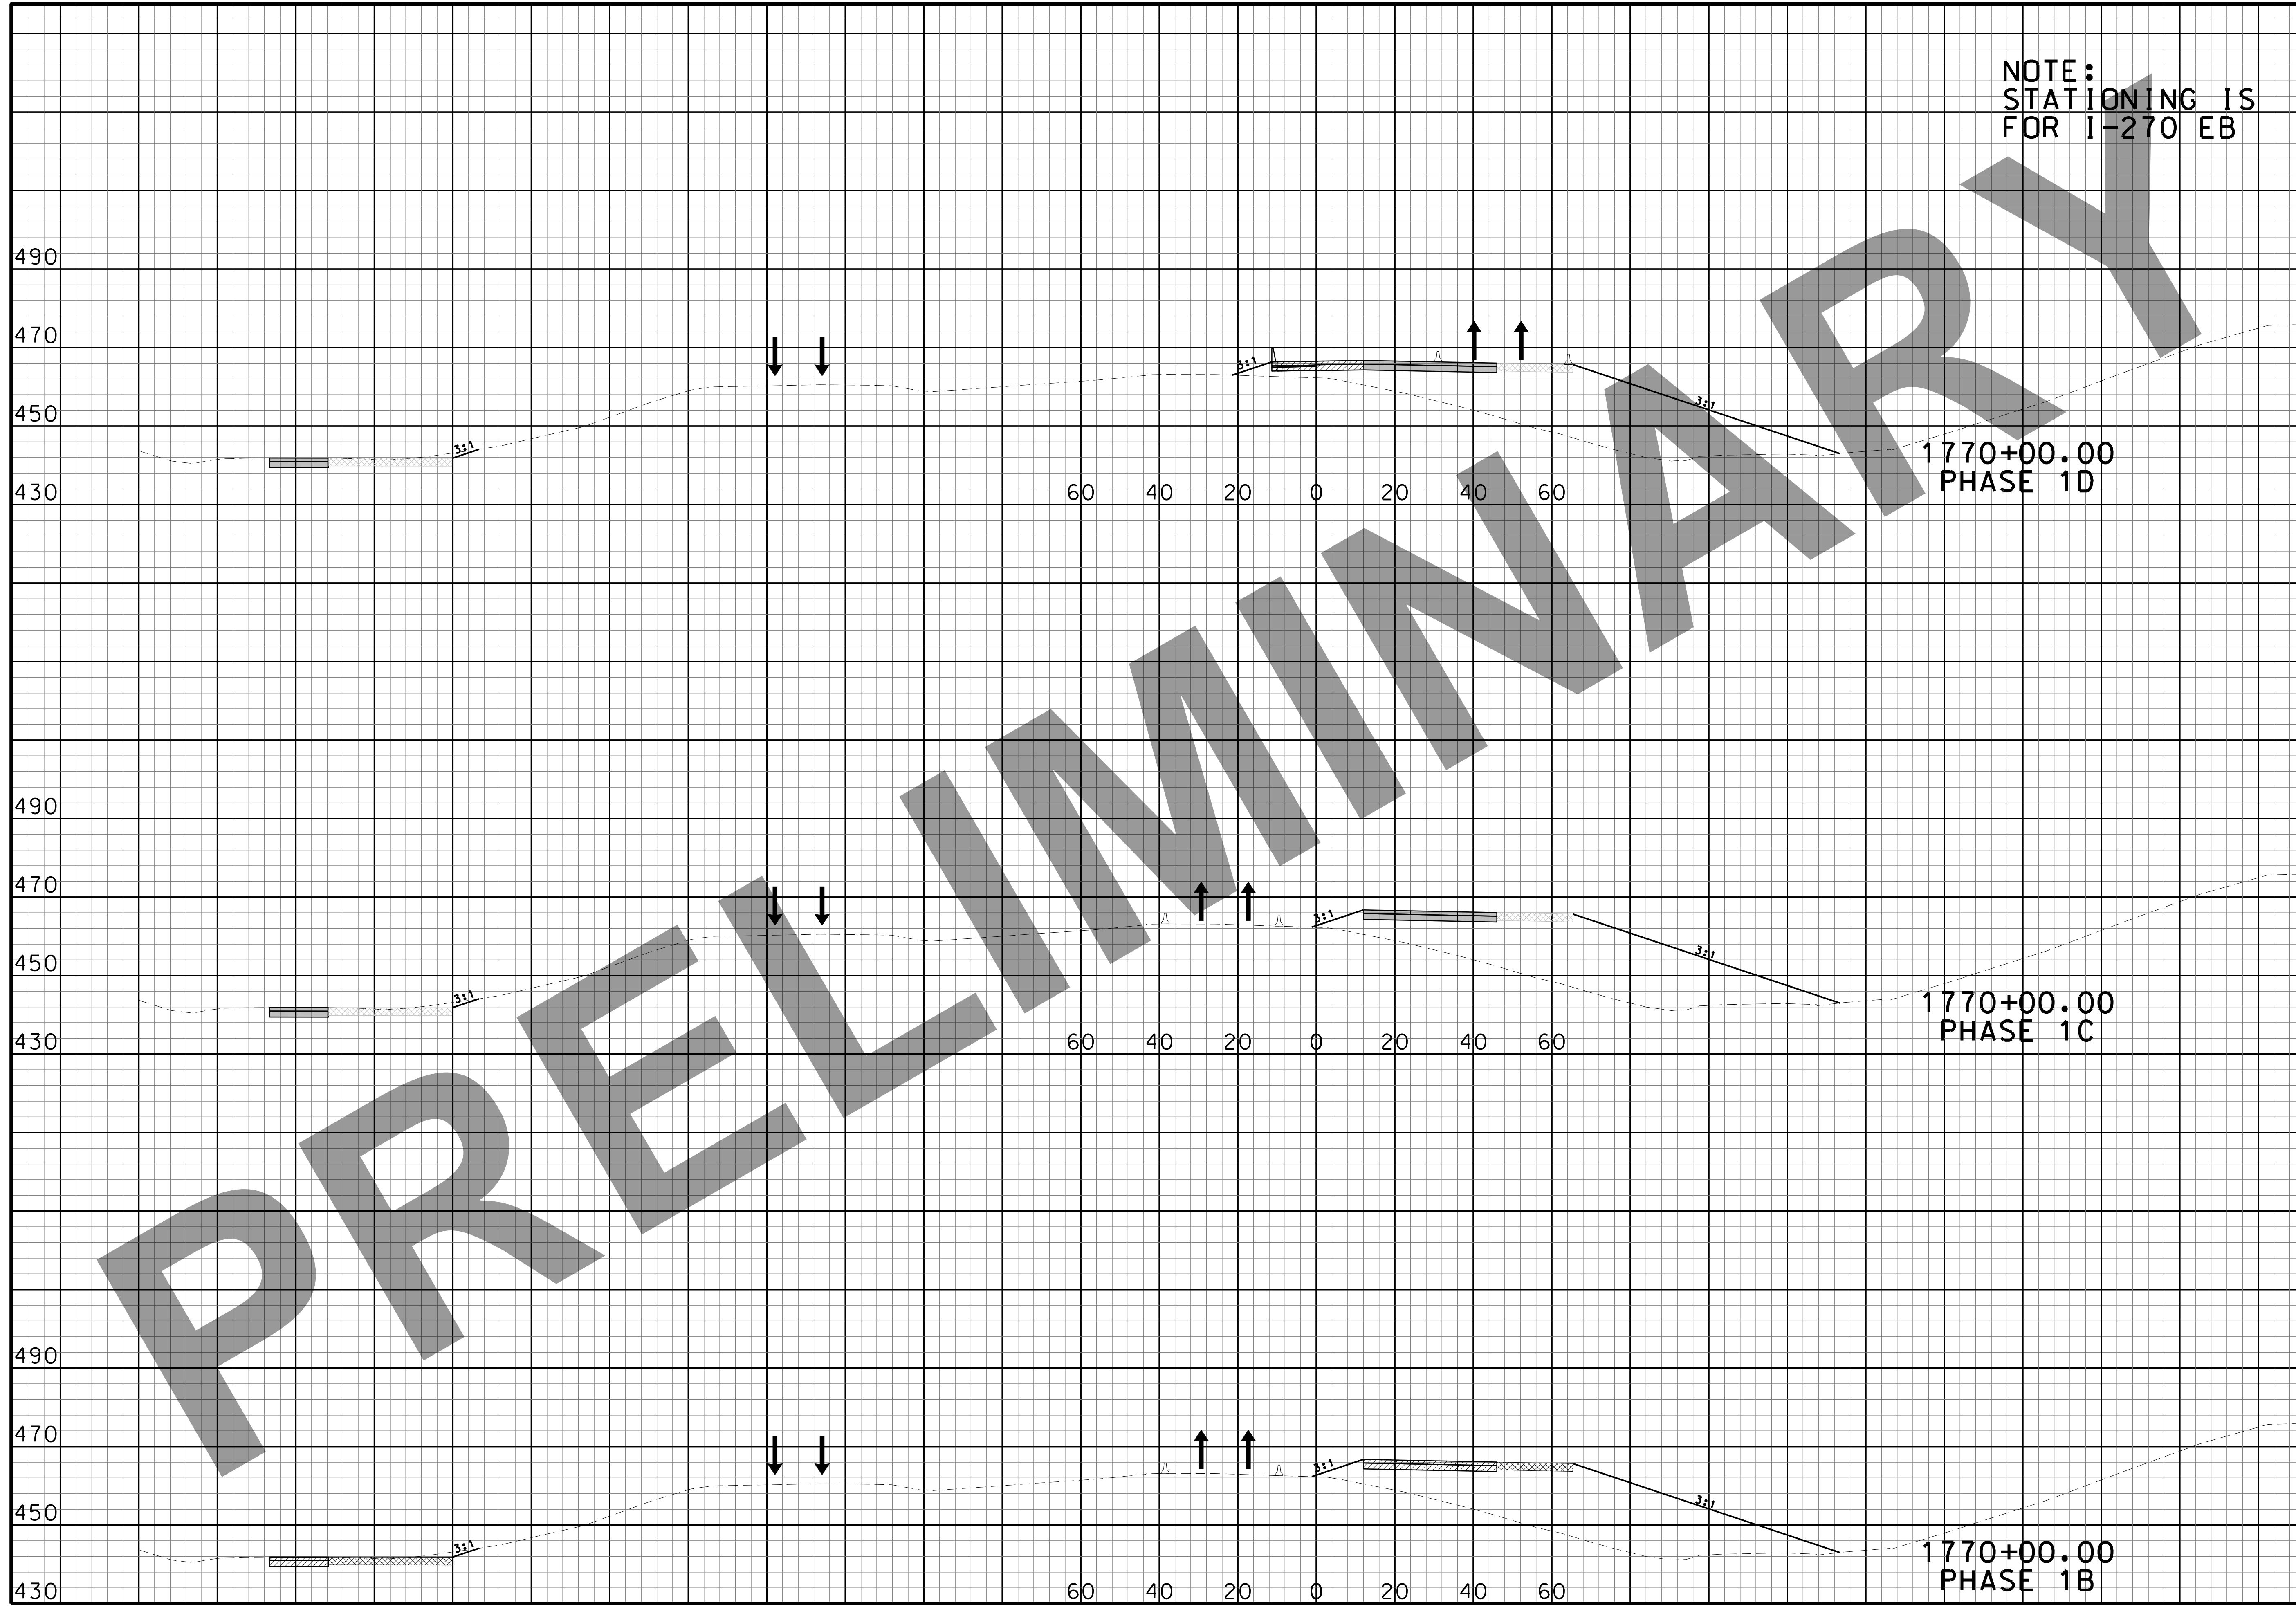

NOTE:
STATIONING IS
FOR I-270 EB

1770+00.00
PHASE 1D

1770+00.00
PHASE 1C

1770+00.00
PHASE 1B

"THIS MEDIA SHOULD NOT BE CONSIDERED A CERTIFIED DOCUMENT."

DATE

DATE PREPARED
3/17/2022

ROUTE I-270	STATE MO
DISTRICT SL	SHEET NO. WK 7

COUNTY
ST. LOUIS CITY/
ST. LOUIS

J613020C
CONTRACT ID.

PROJECT NO.

BRIDGE NO.

DESCRIPTION	DATE

MISSOURI HIGHWAYS AND TRANSPORTATION COMMISSION


MoDOT
105 WEST CAPITOL
JEFFERSON CITY, MO 65102
1-888-ASK-MODOT (1-888-275-6636)

PARSONS
530 MARYSVILLE CENTRE DRIVE
SUITE 400 ST. LOUIS, MISSOURI 63141
CERTIFICATE OF AUTHORITY: 000479
EXPIRATION DATE: DECEMBER 31, 2022

I-270 WORKING
MOT CROSS
SECTIONS


IF A SEAL IS PRESENT ON THIS SHEET IT HAS BEEN ELECTRONICALLY SEALED AND DATED.

NOTE:
STATIONING IS
FOR I-270 EB

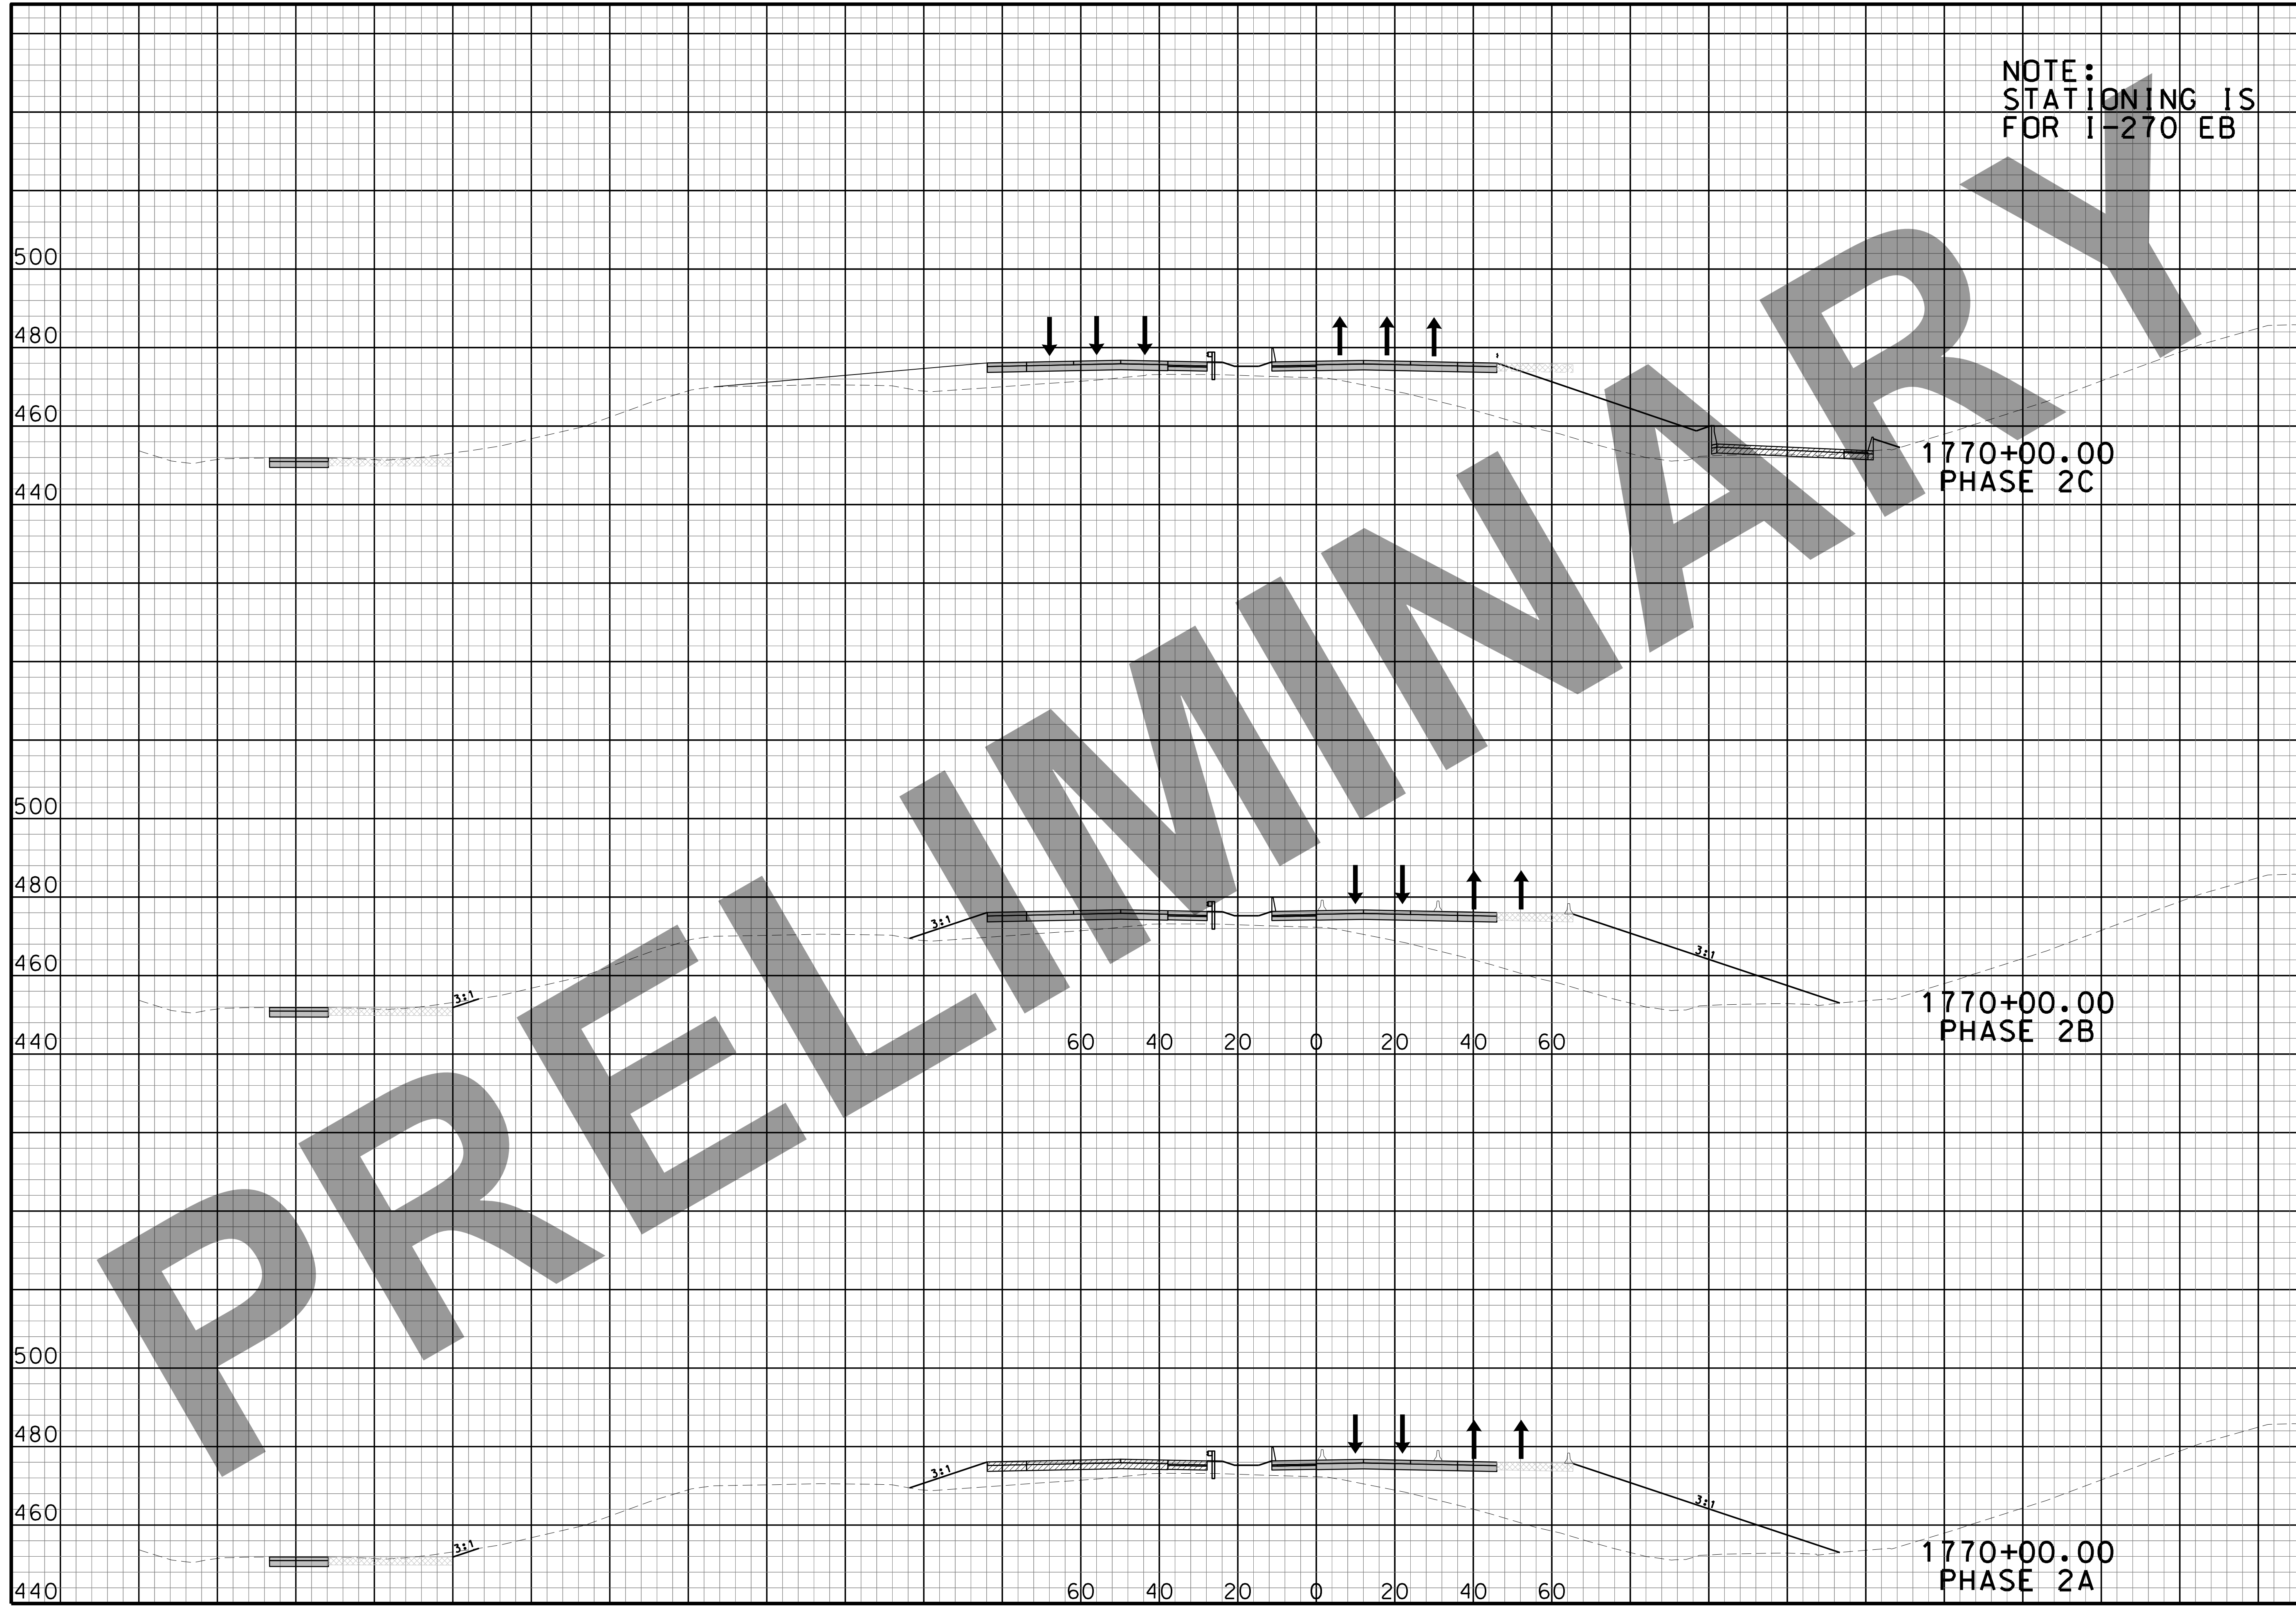

"THIS MEDIA SHOULD NOT BE CONSIDERED A CERTIFIED DOCUMENT."	
DATE	
DATE PREPARED 3/17/2022	
ROUTE I-270	STATE MO
DISTRICT SL	SHEET NO. WK 8
COUNTY ST. LOUIS CITY/ ST. LOUIS	
JOB NO. J613020C	
CONTRACT ID.	
PROJECT NO.	
BRIDGE NO.	
DESCRIPTION	DATE
MISSOURI HIGHWAYS AND TRANSPORTATION COMMISSION	105 WEST CAPITOL JEFFERSON CITY, MO 65102 1-888-ASK-MODOT (1-888-275-6636)
PARSONS 530 MARYSVILLE CENTRE DRIVE SUITE 400 ST. LOUIS, MISSOURI 63141 CERTIFICATE OF AUTHORITY: 000479 EXPIRATION DATE: DECEMBER 31, 2022	MoDOT MISSOURI HIGHWAYS AND TRANSPORTATION COMMISSION
I-270 WORKING MOT CROSS SECTIONS	

IF A SEAL IS PRESENT ON THIS SHEET IT HAS BEEN ELECTRONICALLY SEALED AND DATED.

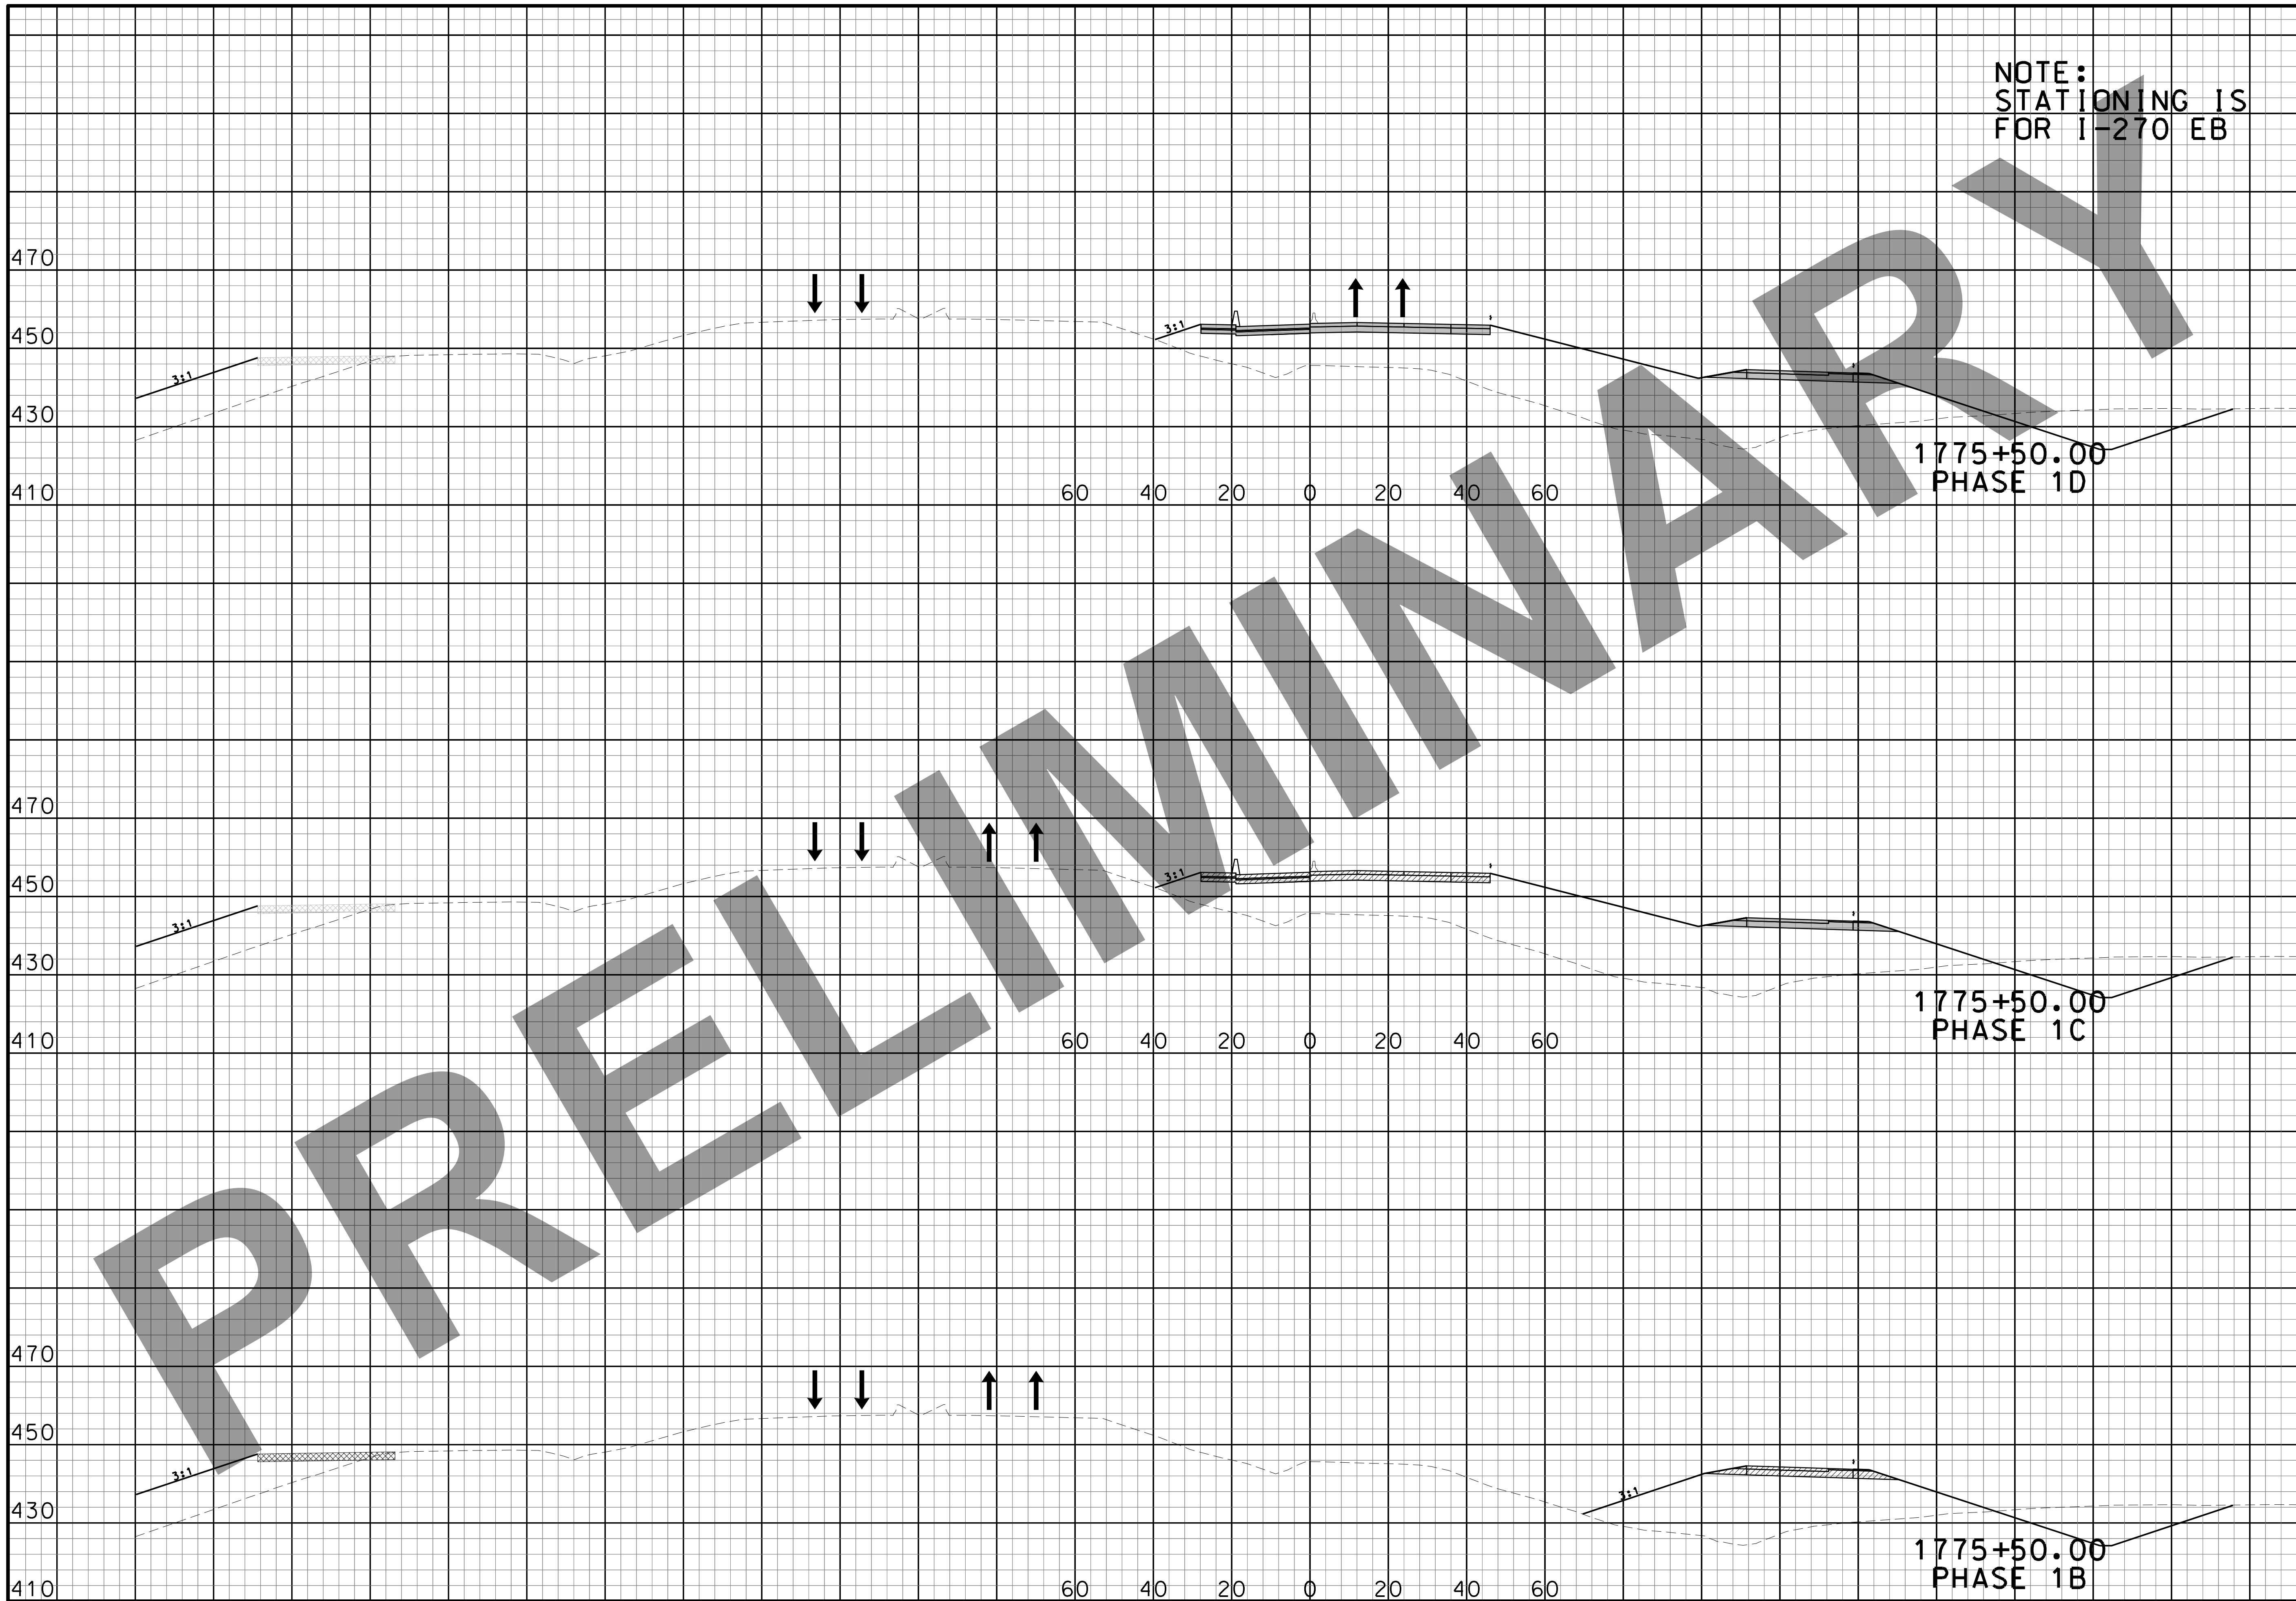

"THIS MEDIA SHOULD NOT BE CONSIDERED A CERTIFIED DOCUMENT."

DATE

DATE PREPARED
3/17/2022

ROUTE I-270	STATE MO
DISTRICT SL	SHEET NO. WK 9
COUNTY ST. LOUIS CITY/ ST. LOUIS	
JOB NO. J613020C	
CONTRACT ID.	
PROJECT NO.	
BRIDGE NO.	

DESCRIPTION	DATE


MISSOURI HIGHWAYS AND TRANSPORTION COMMISSION

MoDOT
105 WEST CAPITOL
JEFFERSON CITY, MO 65102
1-888-ASK-MODOT (1-888-275-6636)

PARSONS
530 MARYSVILLE CENTRE DRIVE
SUITE 400 ST. LOUIS, MISSOURI 63141
CERTIFICATE OF AUTHORITY: 000479
EXPIRATION DATE: DECEMBER 31, 2022

I-270 WORKING MOT CROSS SECTIONS

IF A SEAL IS PRESENT ON THIS SHEET IT HAS BEEN ELECTRONICALLY SEALED AND DATED.

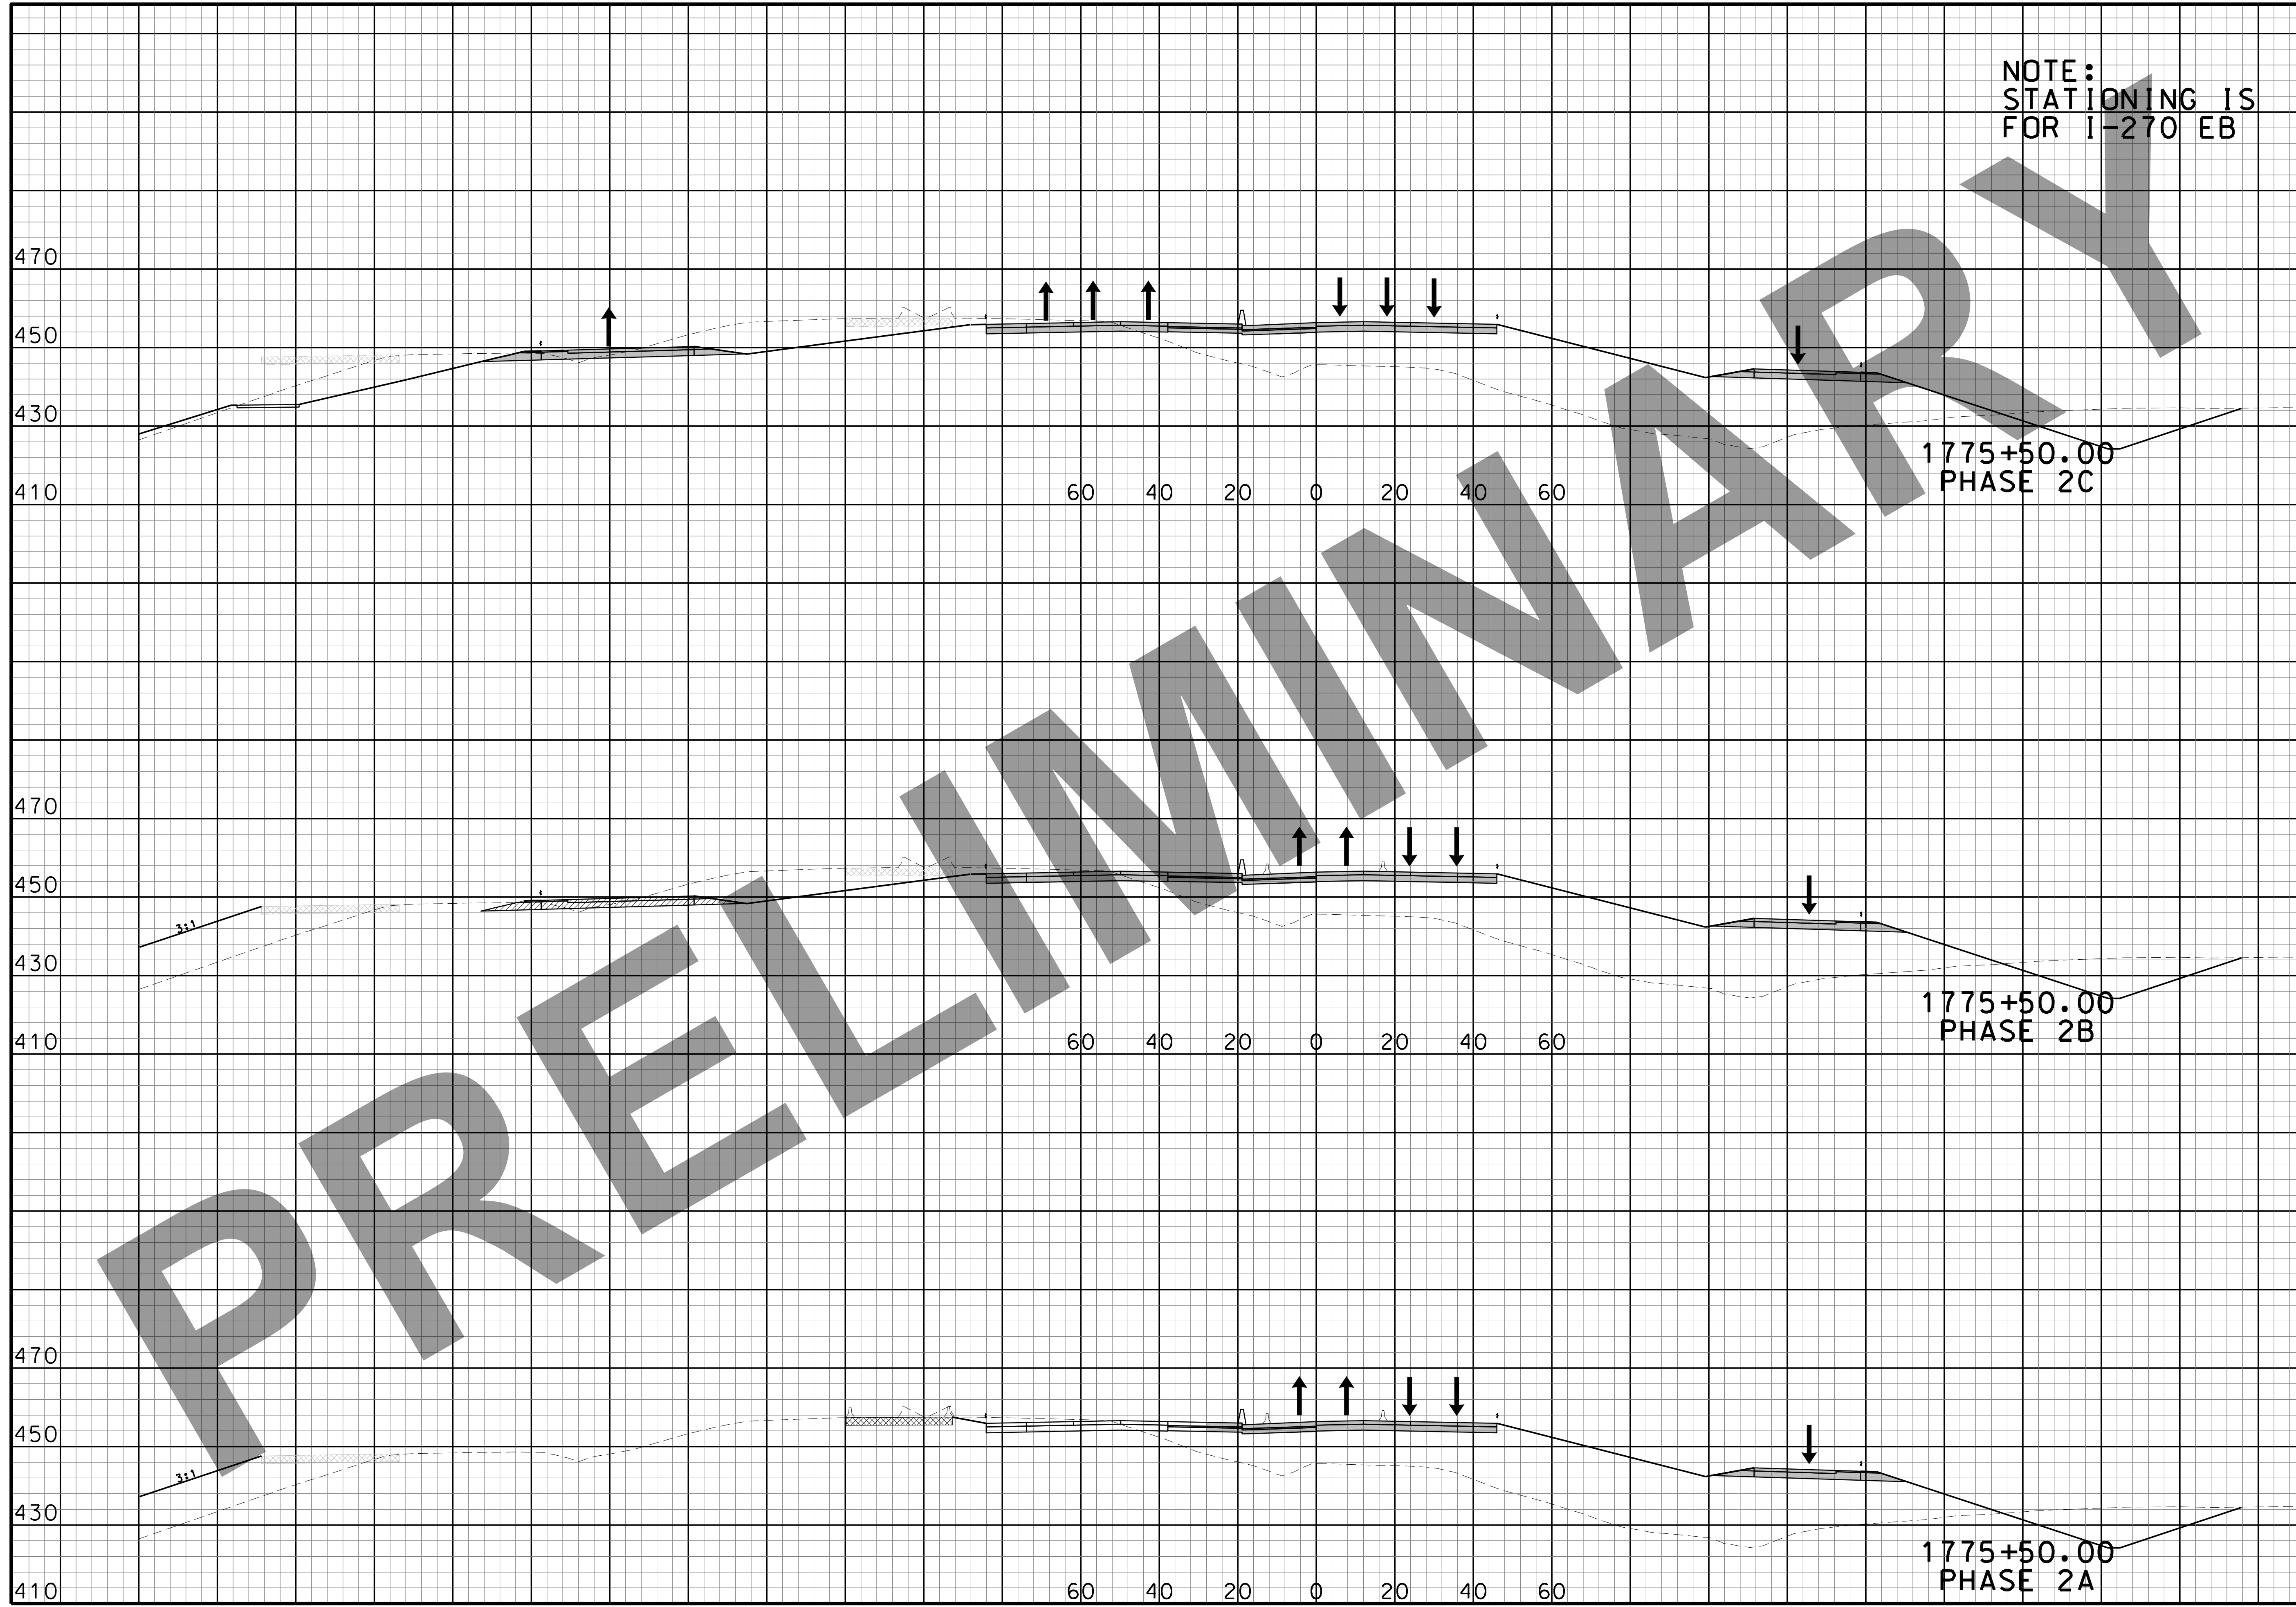

NOTE:
STATIONING IS
FOR I-270 EB

1775+50.00
PHASE 2C

1775+50.00
PHASE 2B

1775+50.00
PHASE 2A

"THIS MEDIA SHOULD NOT BE CONSIDERED A CERTIFIED DOCUMENT."

DATE

DATE PREPARED
3/17/2022

ROUTE I-270	STATE MO
DISTRICT SL	SHEET NO. WK 10
COUNTY ST. LOUIS CITY/ ST. LOUIS	
JOB NO. J613020C	
CONTRACT ID.	
PROJECT NO.	
BRIDGE NO.	

DESCRIPTION	DATE

MISSOURI HIGHWAYS AND TRANSPORTATION COMMISSION


MoDOT
105 WEST CAPITOL
JEFFERSON CITY, MO 65102
1-888-ASK-MODOT (1-888-275-6636)

PARSONS
530 MARYSVILLE CENTRE DRIVE
SUITE 400 ST. LOUIS, MISSOURI 63141
CERTIFICATE OF AUTHORITY: 00479
EXPIRATION DATE: DECEMBER 31, 2022

I-270 WORKING MOT CROSS SECTIONS

IF A SEAL IS PRESENT ON THIS SHEET IT HAS BEEN ELECTRONICALLY SEALED AND DATED.

NOTE:
STATIONING IS
FOR I-270 EB

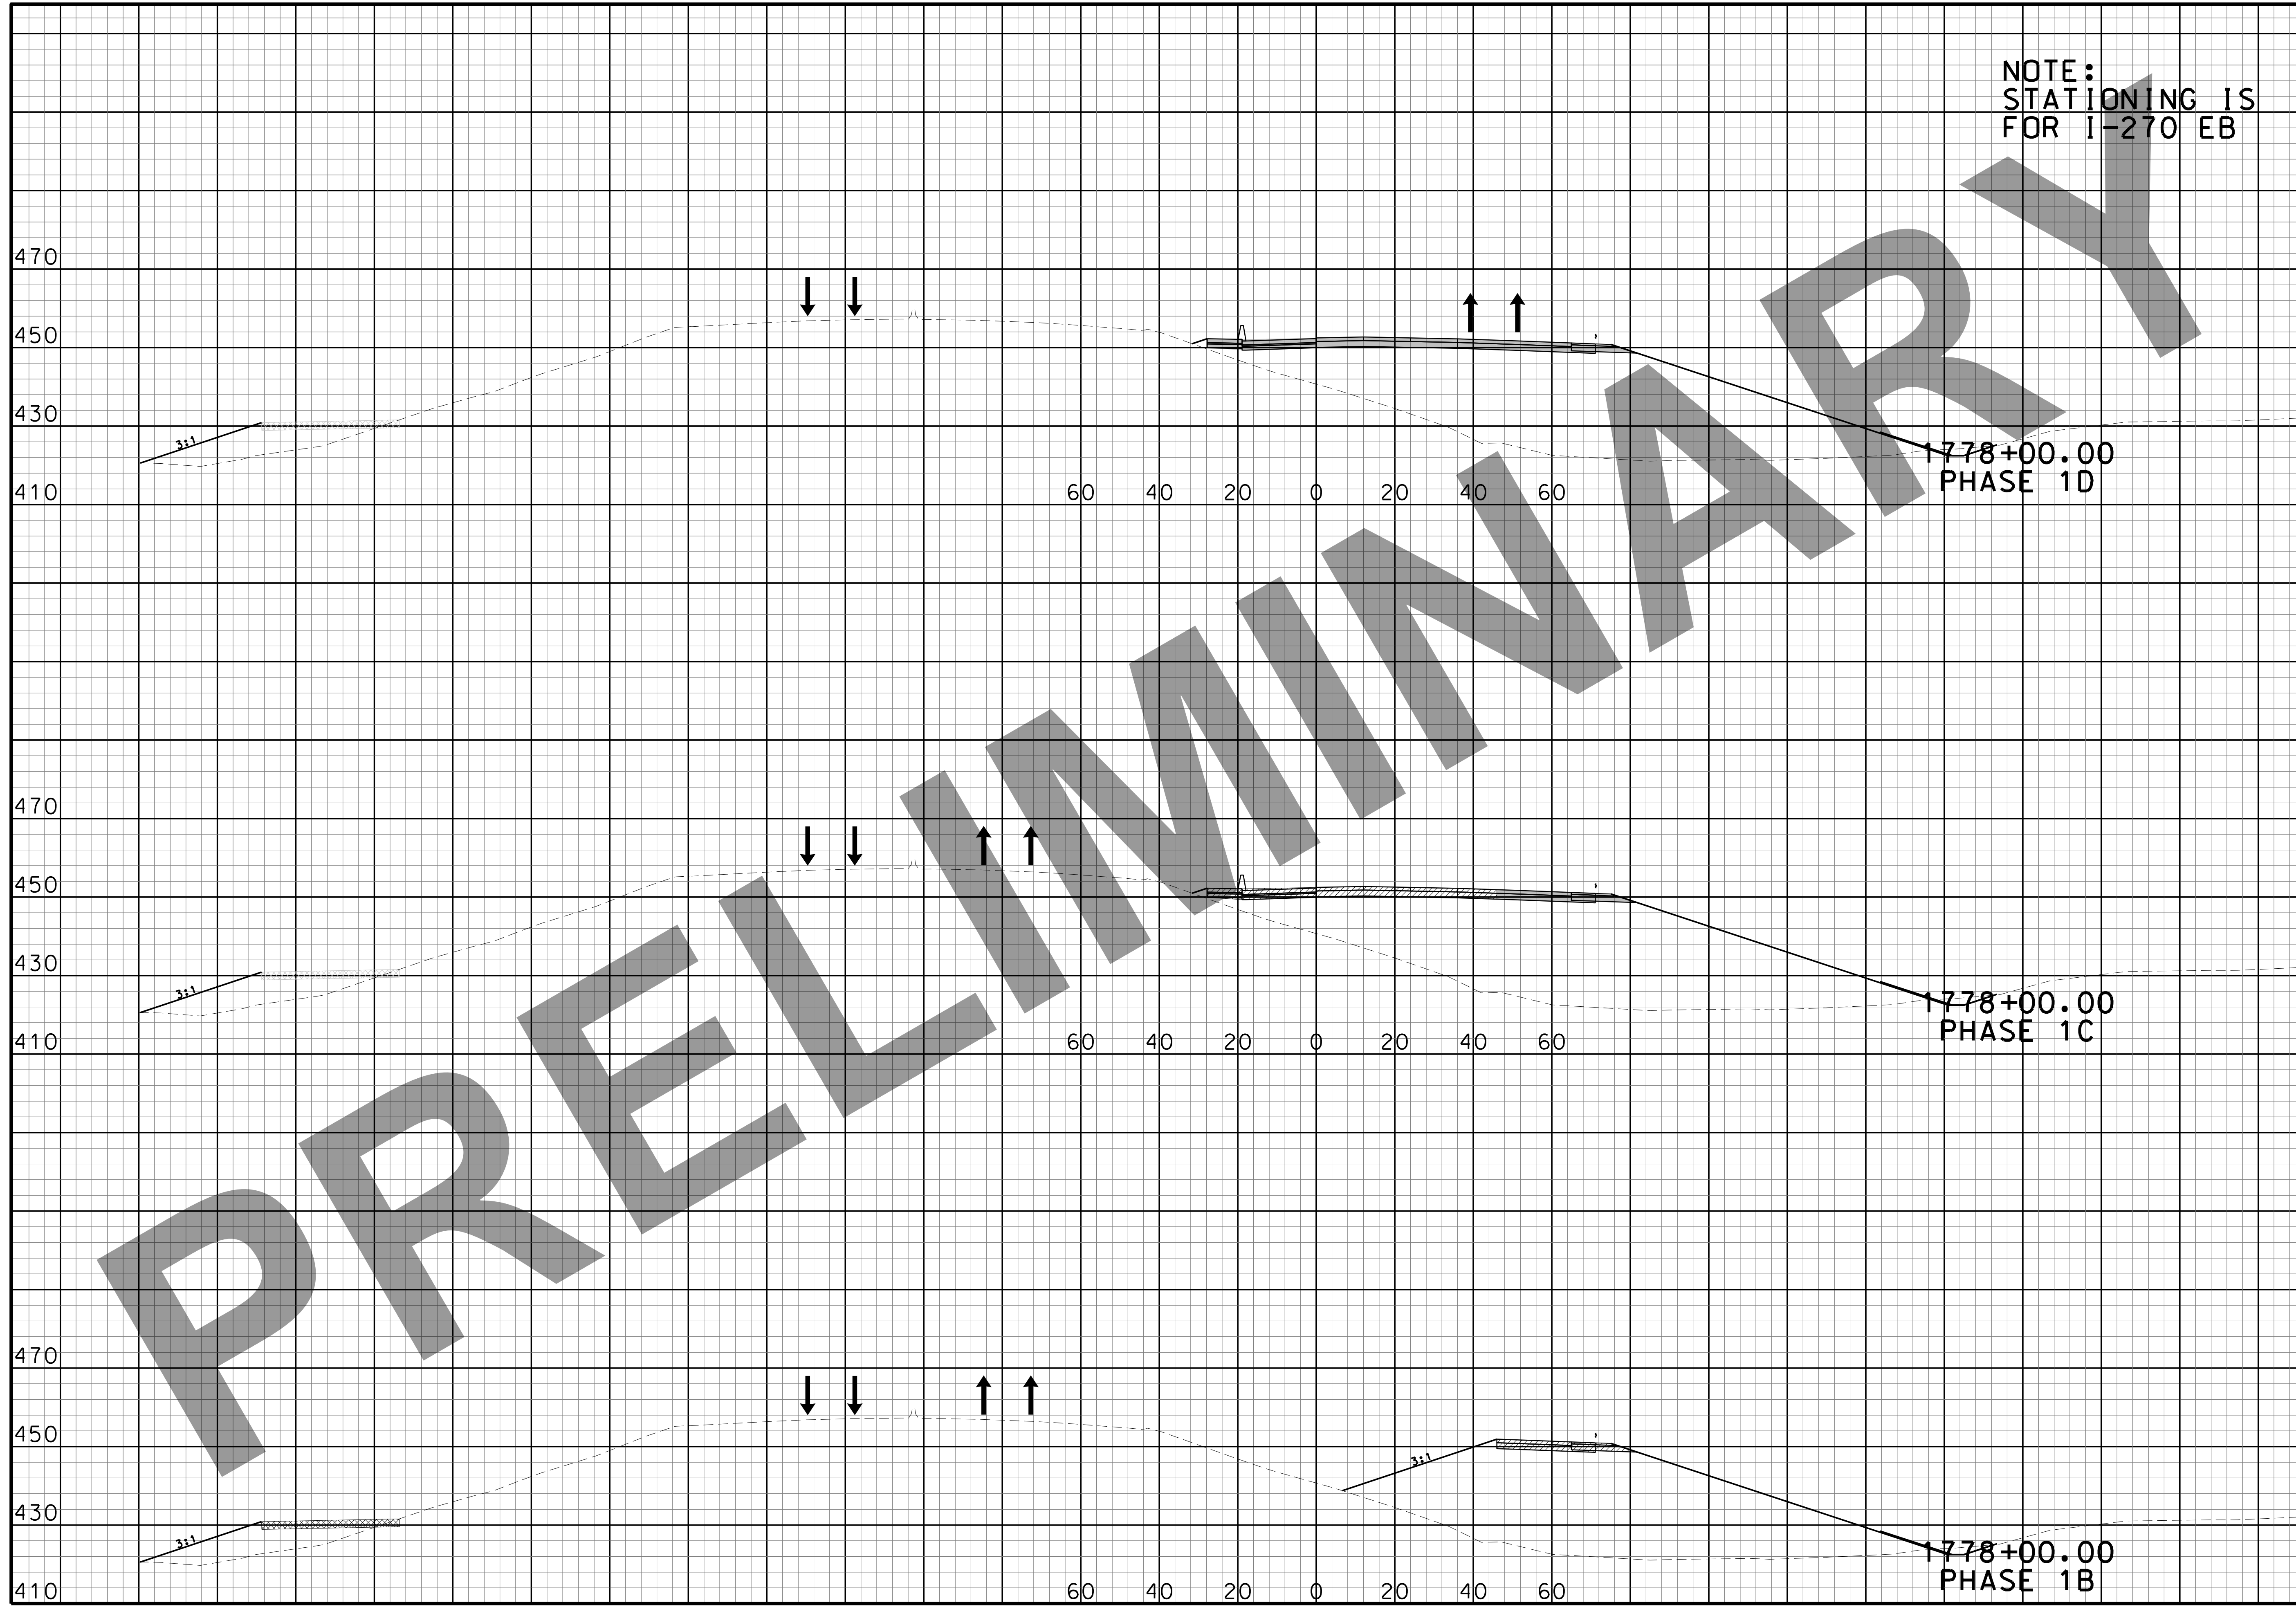

THIS MEDIA SHOULD NOT BE CONSIDERED A CERTIFIED DOCUMENT.

DATE

DATE PREPARED
3/17/2022

ROUTE I-270	STATE MO
DISTRICT SL	SHEET NO. WK 11
COUNTY ST. LOUIS CITY/ ST. LOUIS	
JOB NO. J613020C	
CONTRACT ID.	

PROJECT NO.

BRIDGE NO.

DESCRIPTION	DATE


MISSOURI HIGHWAYS AND TRANSPORTATION COMMISSION

105 WEST CAPITOL
JEFFERSON CITY, MO 65102
1-888-ASK-MODOT (1-888-275-6636)

PARSONS
530 MARYSVILLE CENTRE DRIVE
SUITE 400 ST. LOUIS, MISSOURI 63141
CERTIFICATE OF AUTHORITY: 000479
EXPIRATION DATE: DECEMBER 31, 2022

I-270 WORKING
MOT CROSS
SECTIONS

IF A SEAL IS PRESENT ON THIS SHEET IT HAS BEEN ELECTRONICALLY SEALED AND DATED.

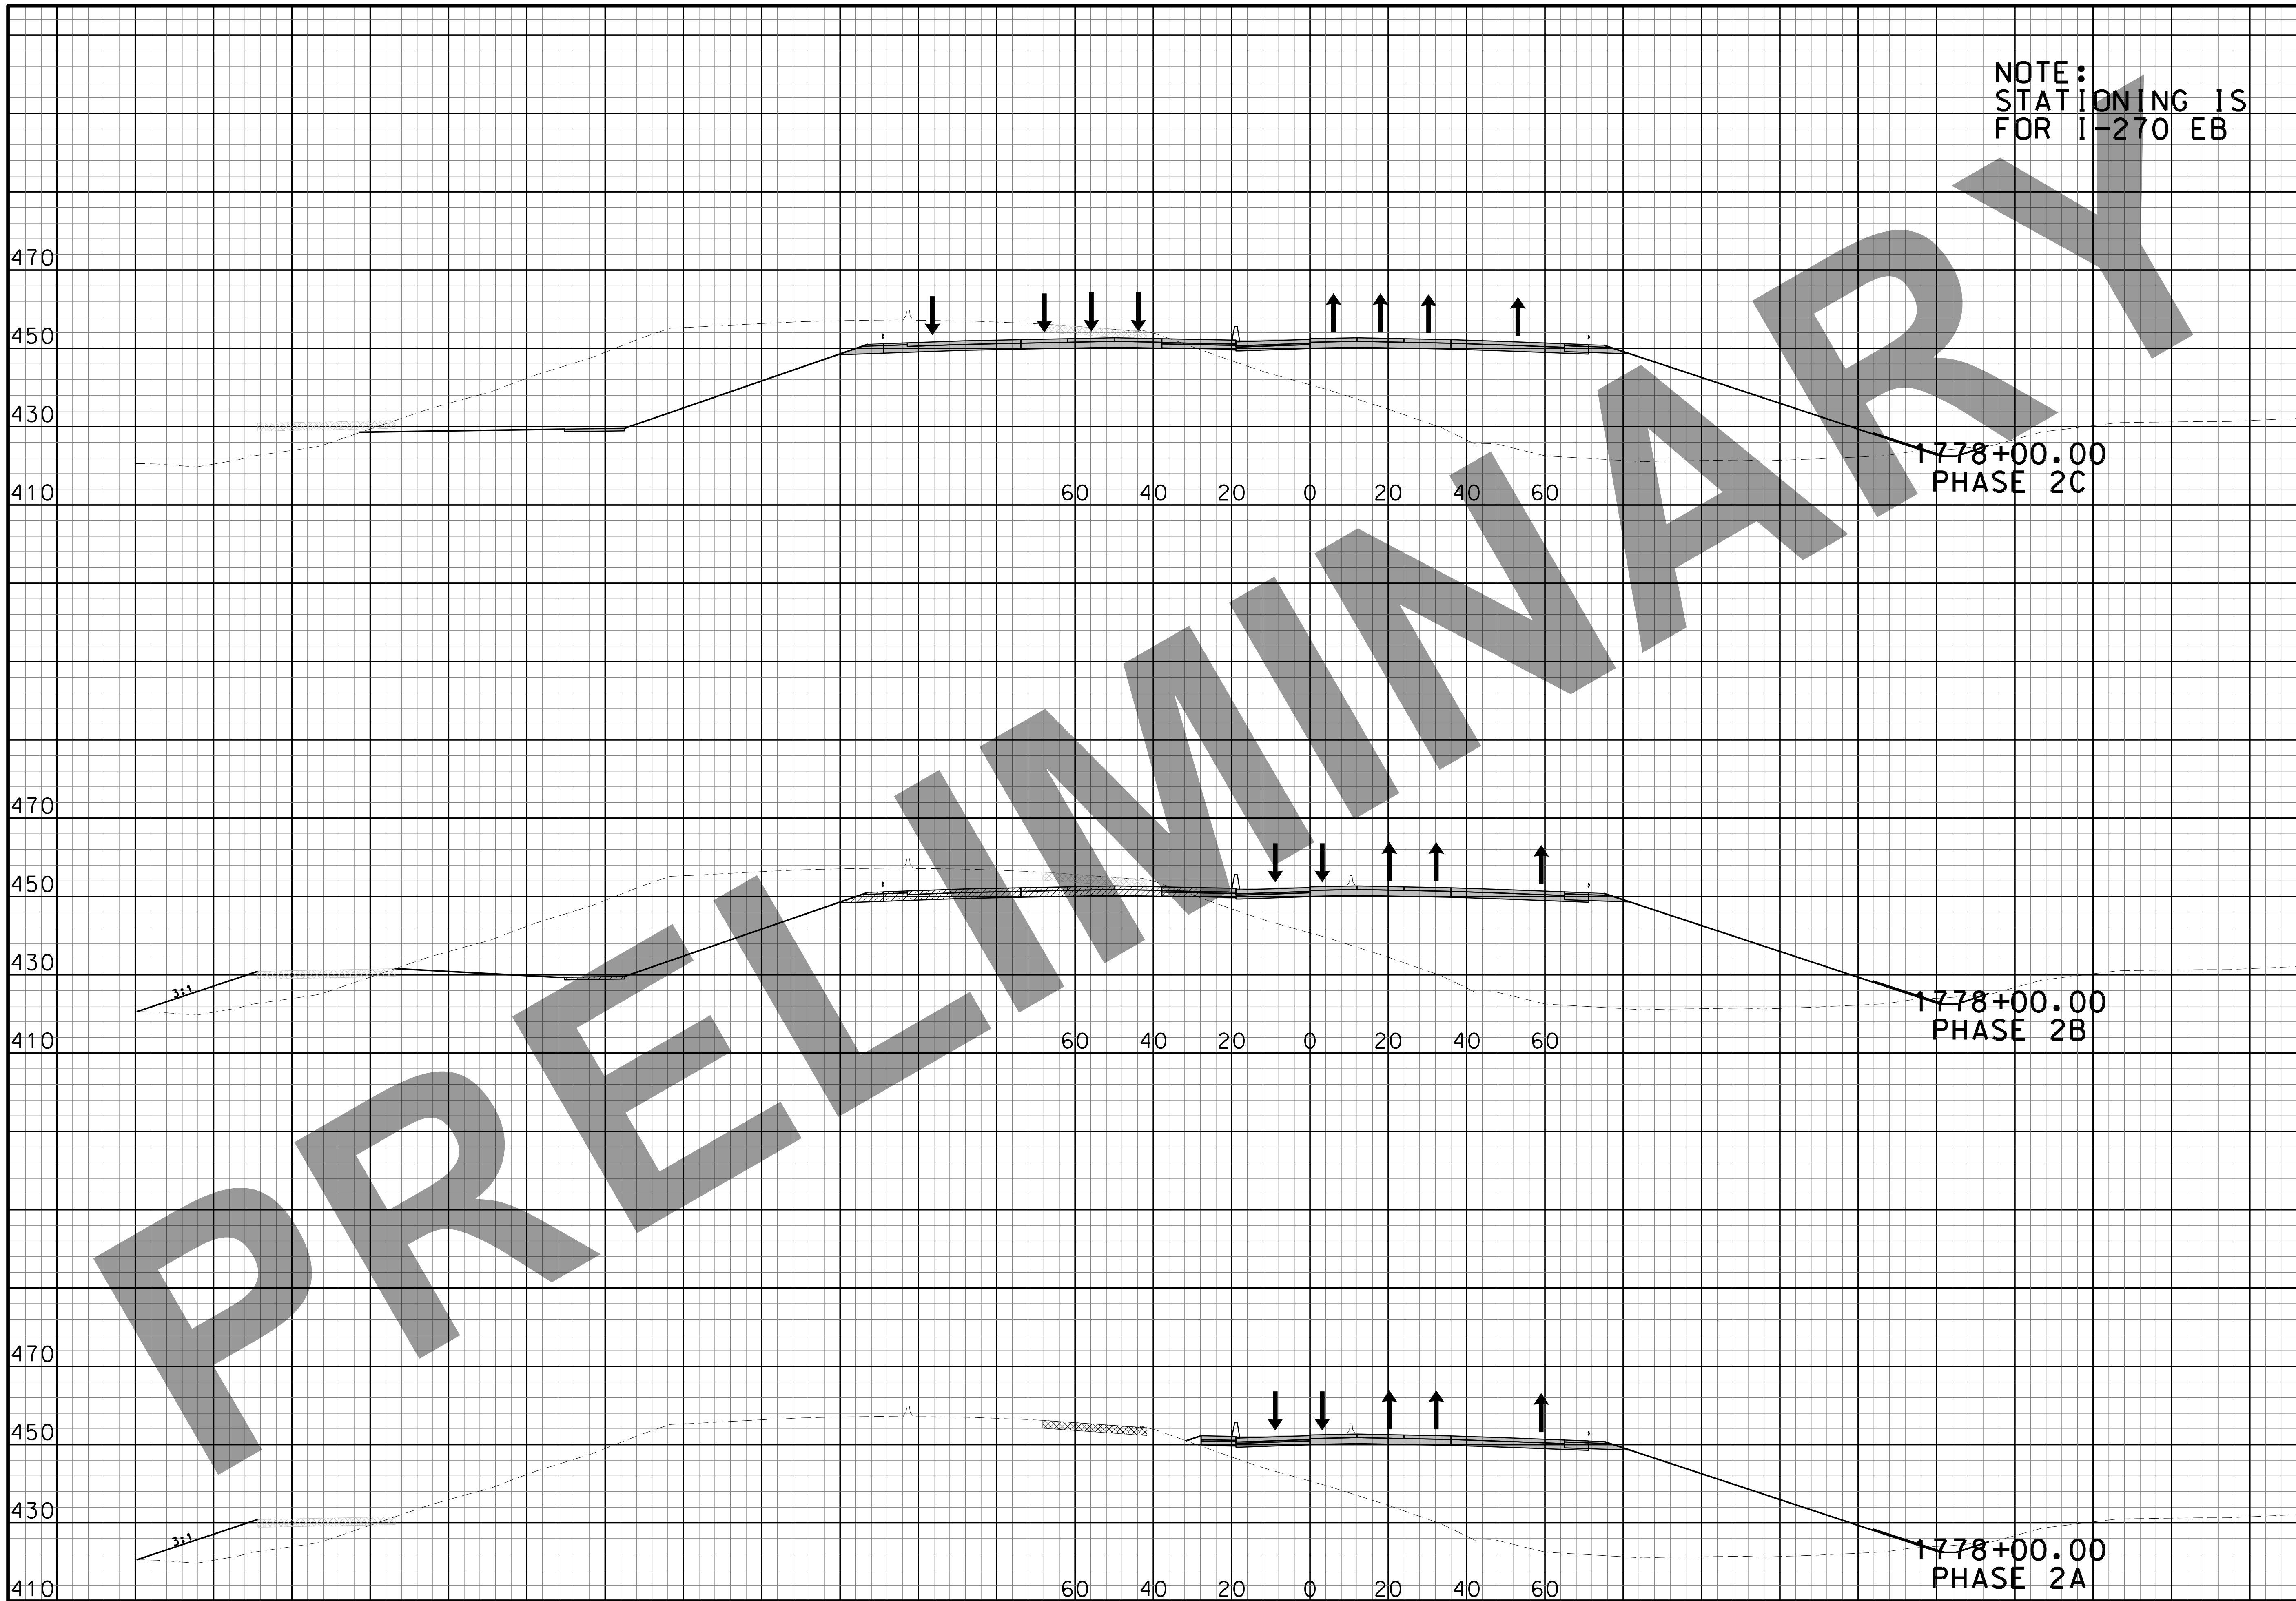

"THIS MEDIA SHOULD NOT BE CONSIDERED A CERTIFIED DOCUMENT."

DATE

DATE PREPARED
3/17/2022

ROUTE I-270	STATE MO
DISTRICT SL	SHEET NO. WK 12
COUNTY ST. LOUIS CITY/ ST. LOUIS	
JOB NO. J613020C	
CONTRACT ID.	

PROJECT NO.

BRIDGE NO.

DESCRIPTION	DATE

MISSOURI HIGHWAYS AND TRANSPORTATION COMMISSION

MoDOT
105 WEST CAPITOL
JEFFERSON CITY, MO 65102
1-888-ASK-MODOT (1-888-275-6636)

PARSONS
530 MARYSVILLE CENTRE DRIVE
SUITE 400 ST. LOUIS, MISSOURI 63141
CERTIFICATE OF AUTHORITY: 000479
EXPIRATION DATE: DECEMBER 31, 2022

I-270 WORKING
MOT CROSS
SECTIONS

IF A SEAL IS PRESENT ON THIS SHEET IT HAS BEEN ELECTRONICALLY SEALED AND DATED.