

 
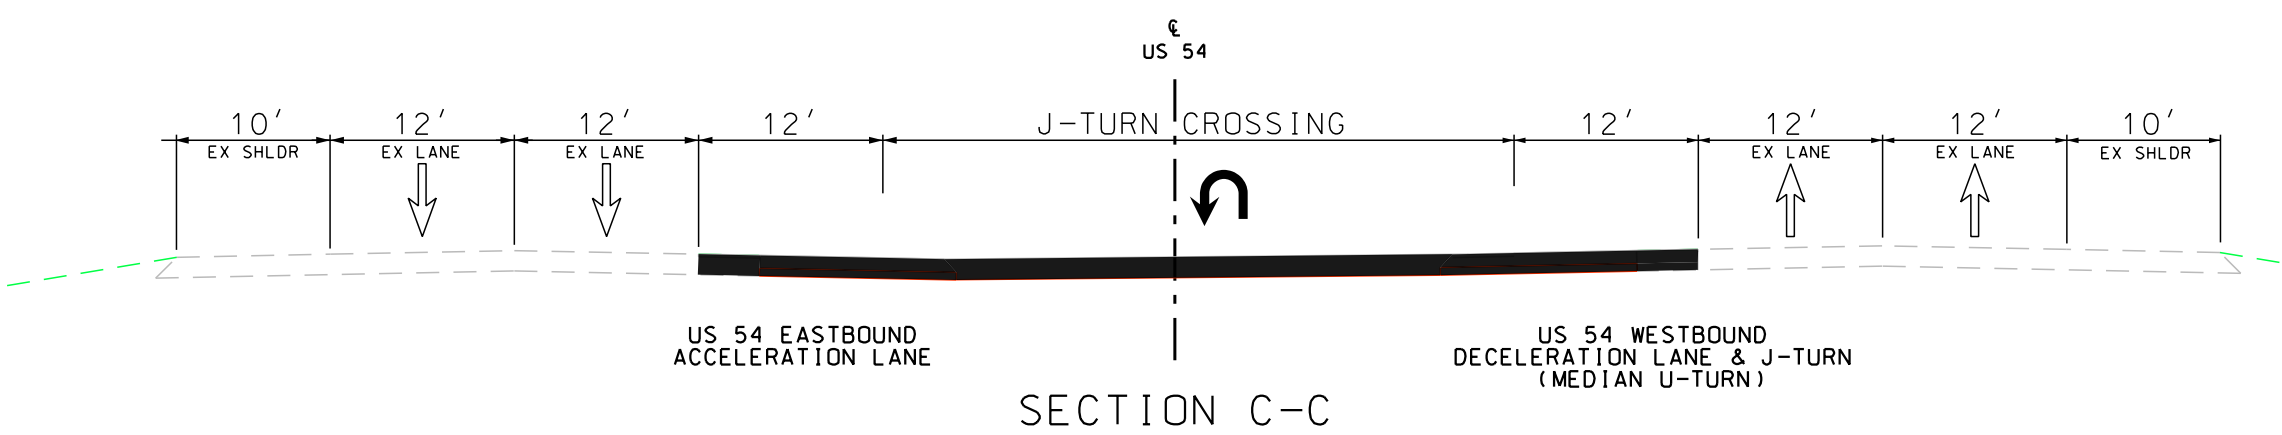
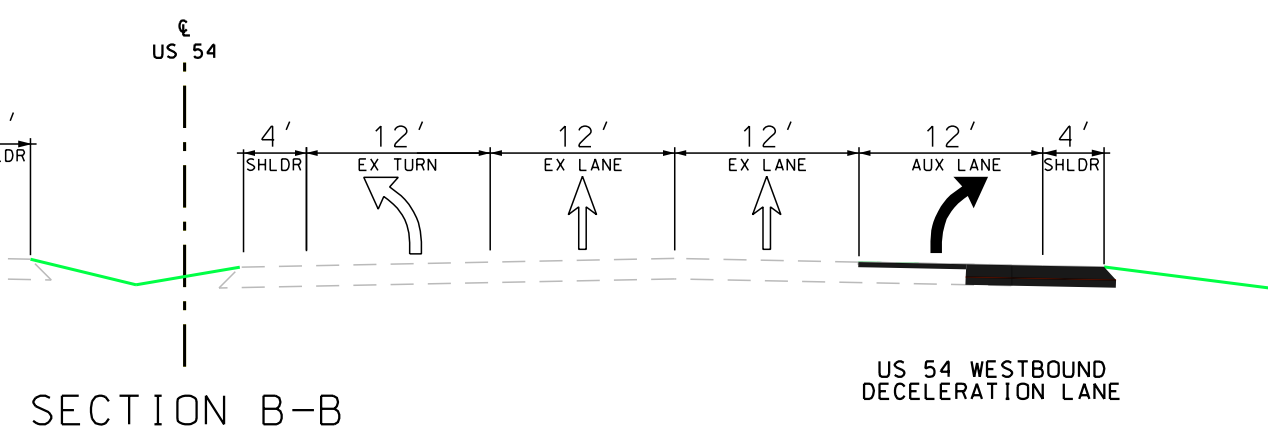
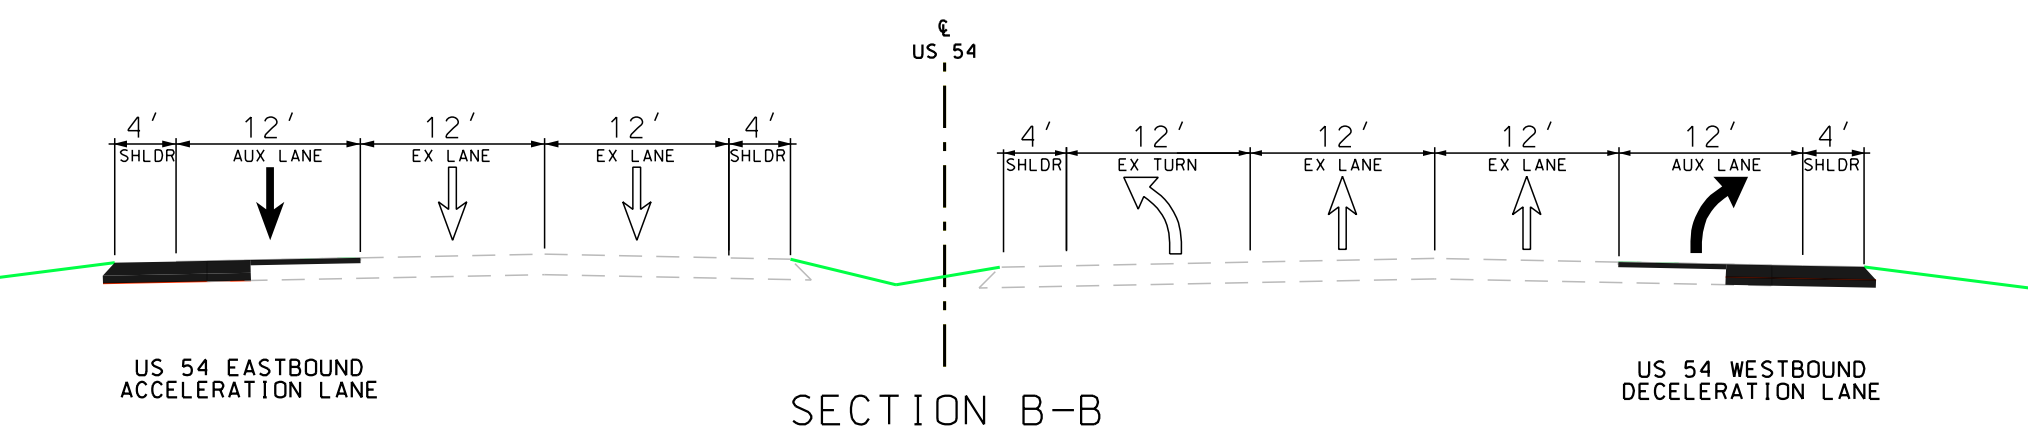


US 54 SAFETY IMPROVEMENTS PROJECT
HICKORY HILL RD/UNITED RD/CLARK FORK RD & PENNY HOLLOW INTERSECTIONS
COLE COUNTY

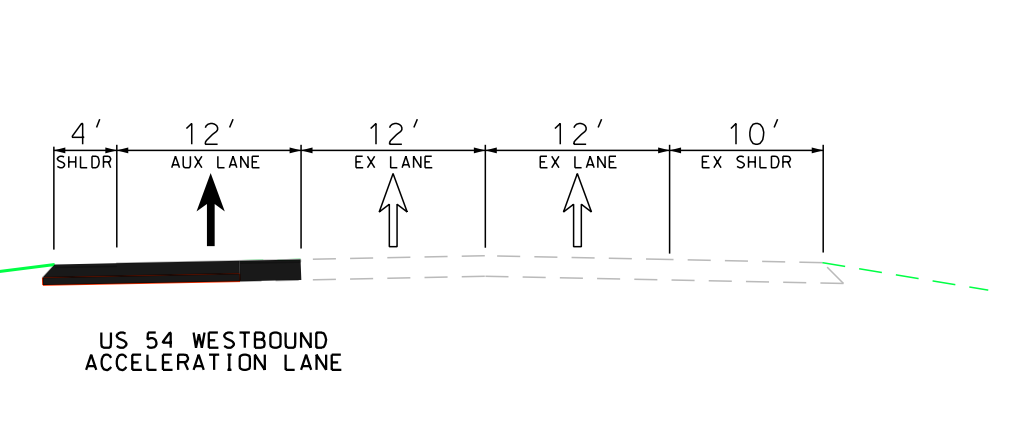

- LEGEND**
- NEW PAVEMENT
 - NEW ROCK MEDIAN
 - PAVEMENT REMOVAL
 - EXIST. RIGHT-OF-WAY
 - RELOCATED GUARD CABLE
- ADDITIONAL INFORMATION:**
- DISTANCE FROM HICKORY HILL INTERSECTION
TO EAST MEDIAN U-TURN= 2600 FT (0.5 MI)
TO WEST MEDIAN U-TURN= 3100 FT (0.6 MI)
- DISTANCE FROM PENNY HOLLOW INTERSECTION
TO EAST MEDIAN U-TURN= 5300 FT (1 MI)
TO WEST MEDIAN U-TURN= 350 FT (0.07 MI)

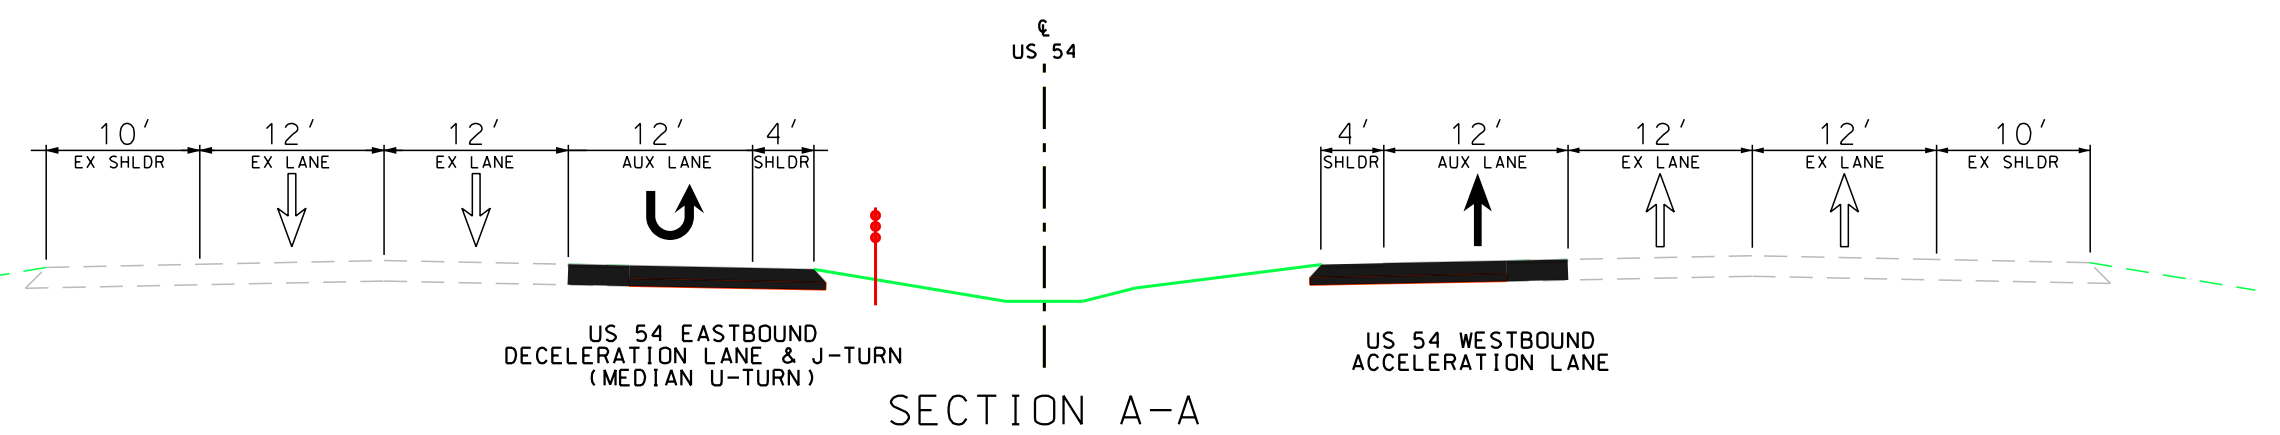

PLAN LAYOUT & TYPICAL SECTIONS
EXHIBIT 1

16305 Swinglary Ridge Rd
Ste 300
Chesterfield, MO 63017
314.231.0100
GBAteam.com

MISSOURI HIGHWAYS AND TRANSPORTATION COMMISSION

105 WEST CAPITOL
JEFFERSON CITY, MO 65102
1-888-ASK-MODOT (1-888-275-6636)