



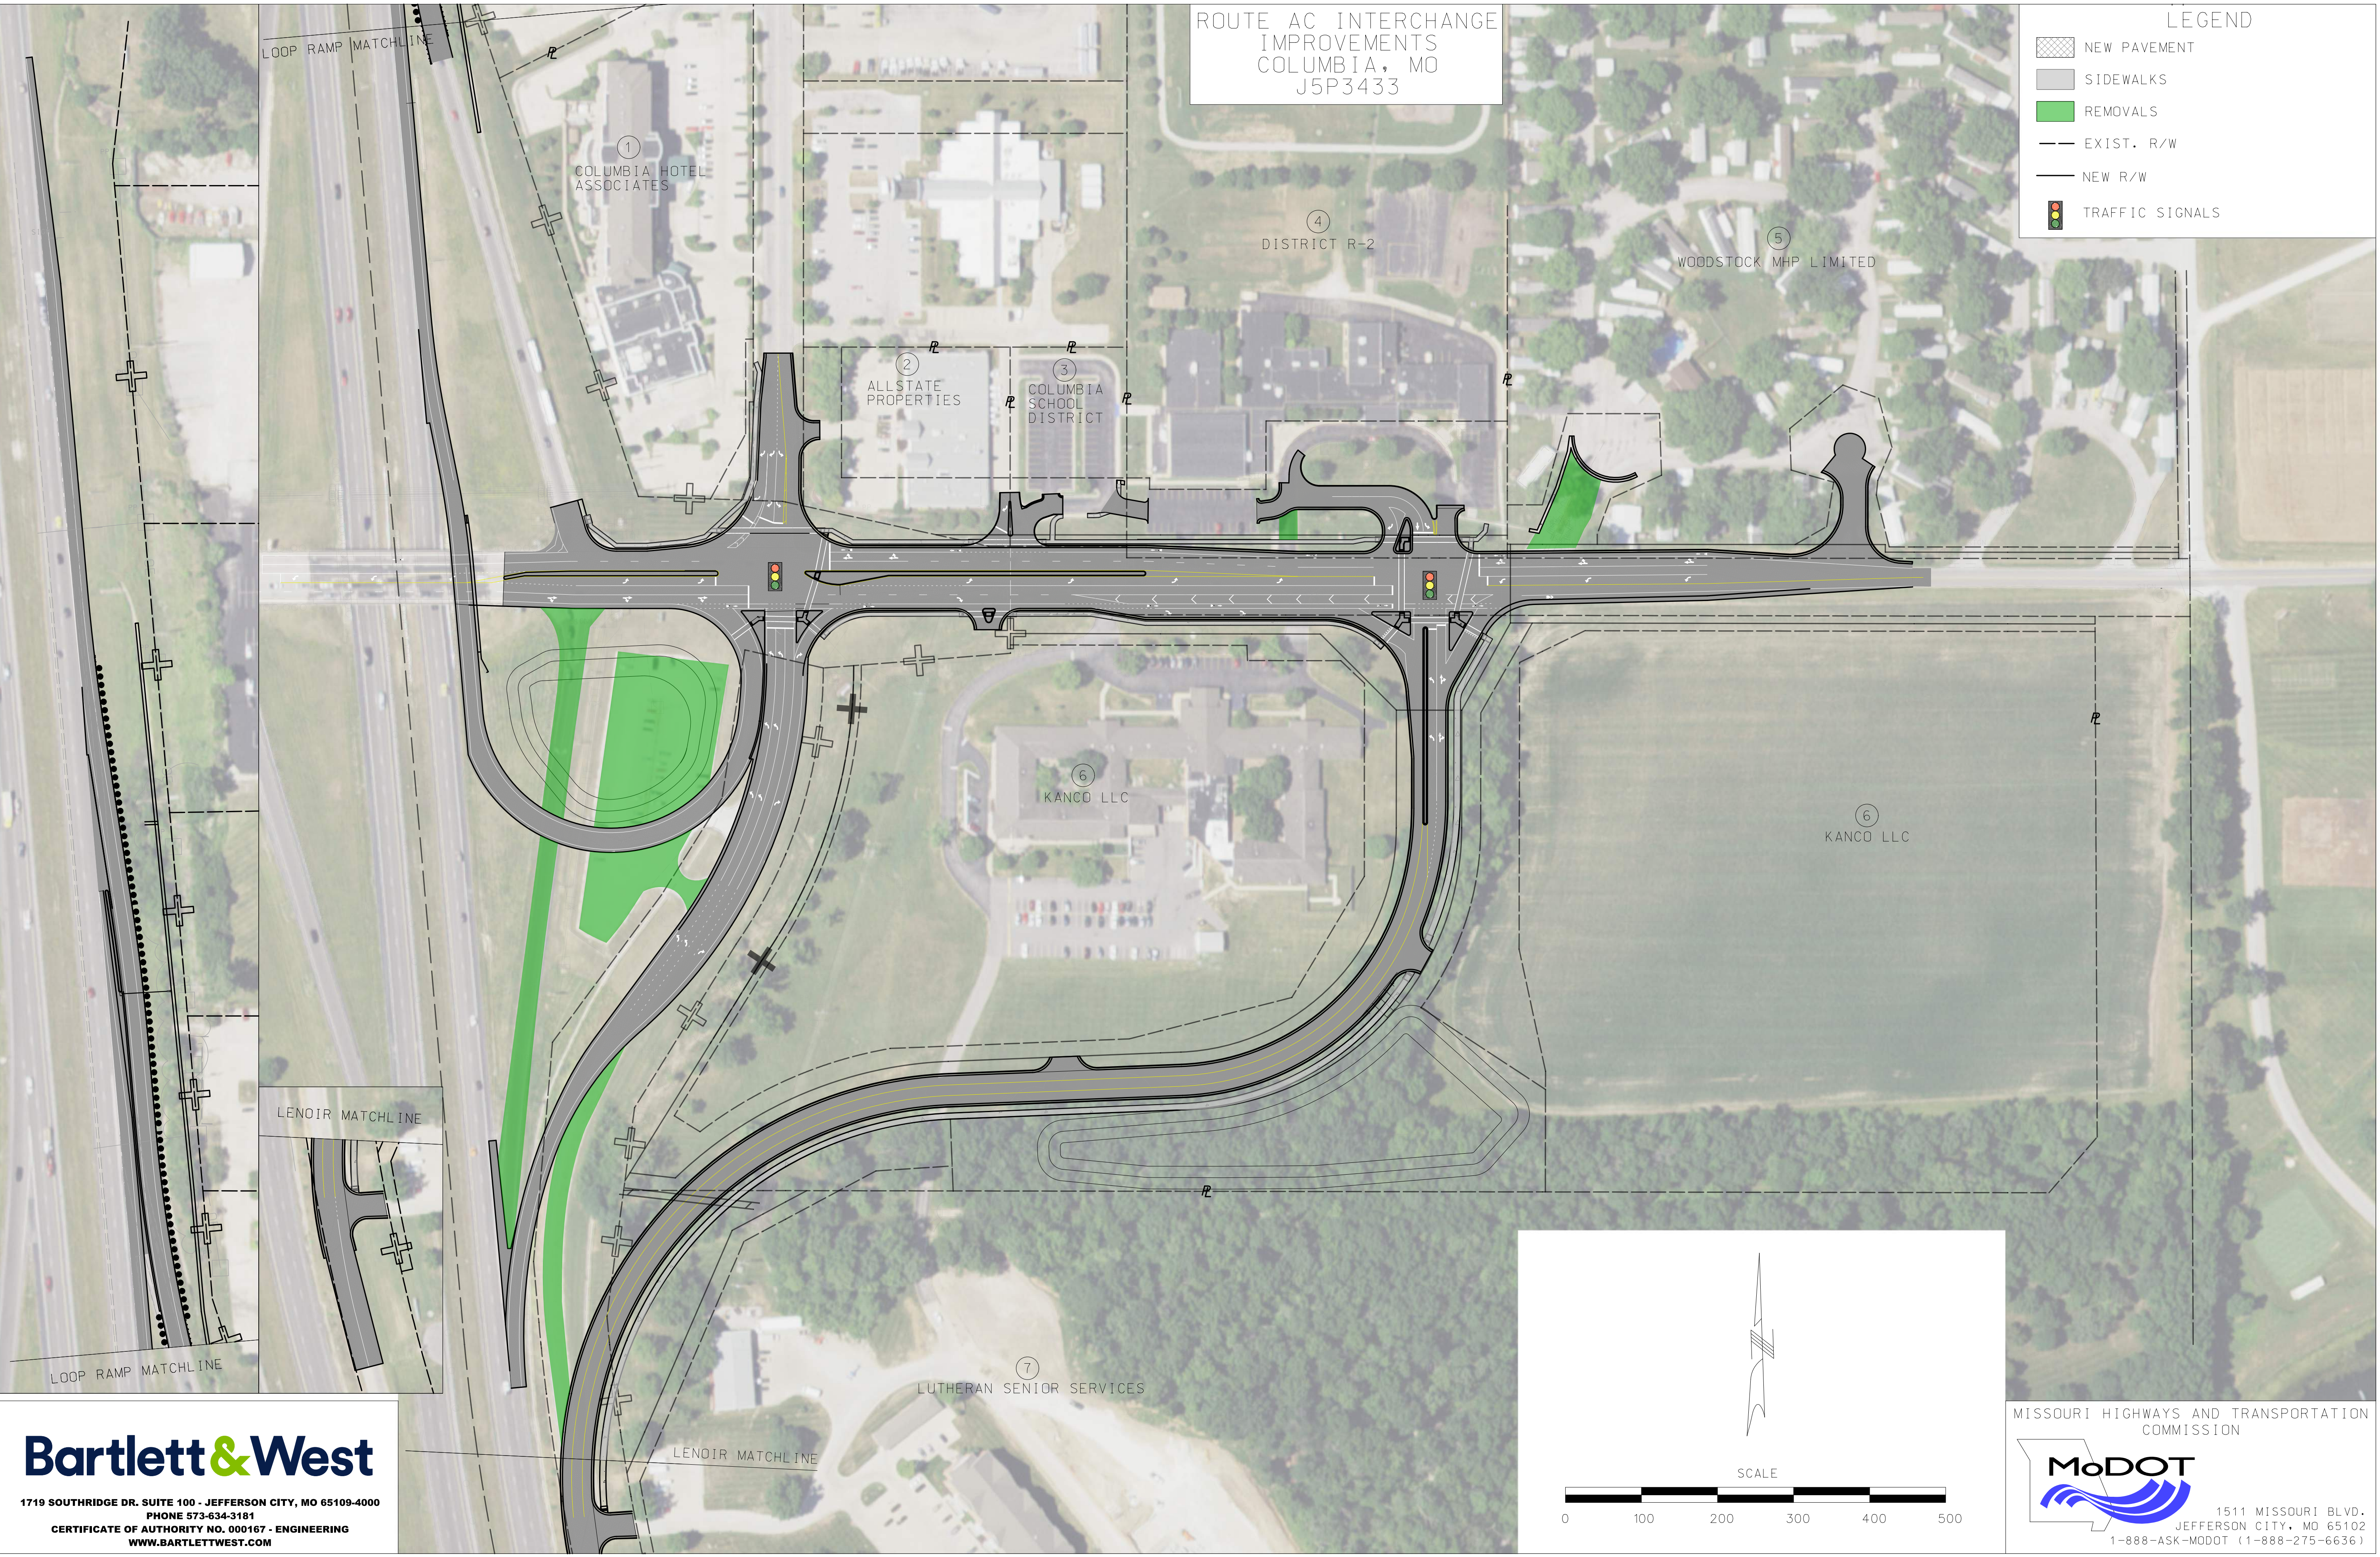


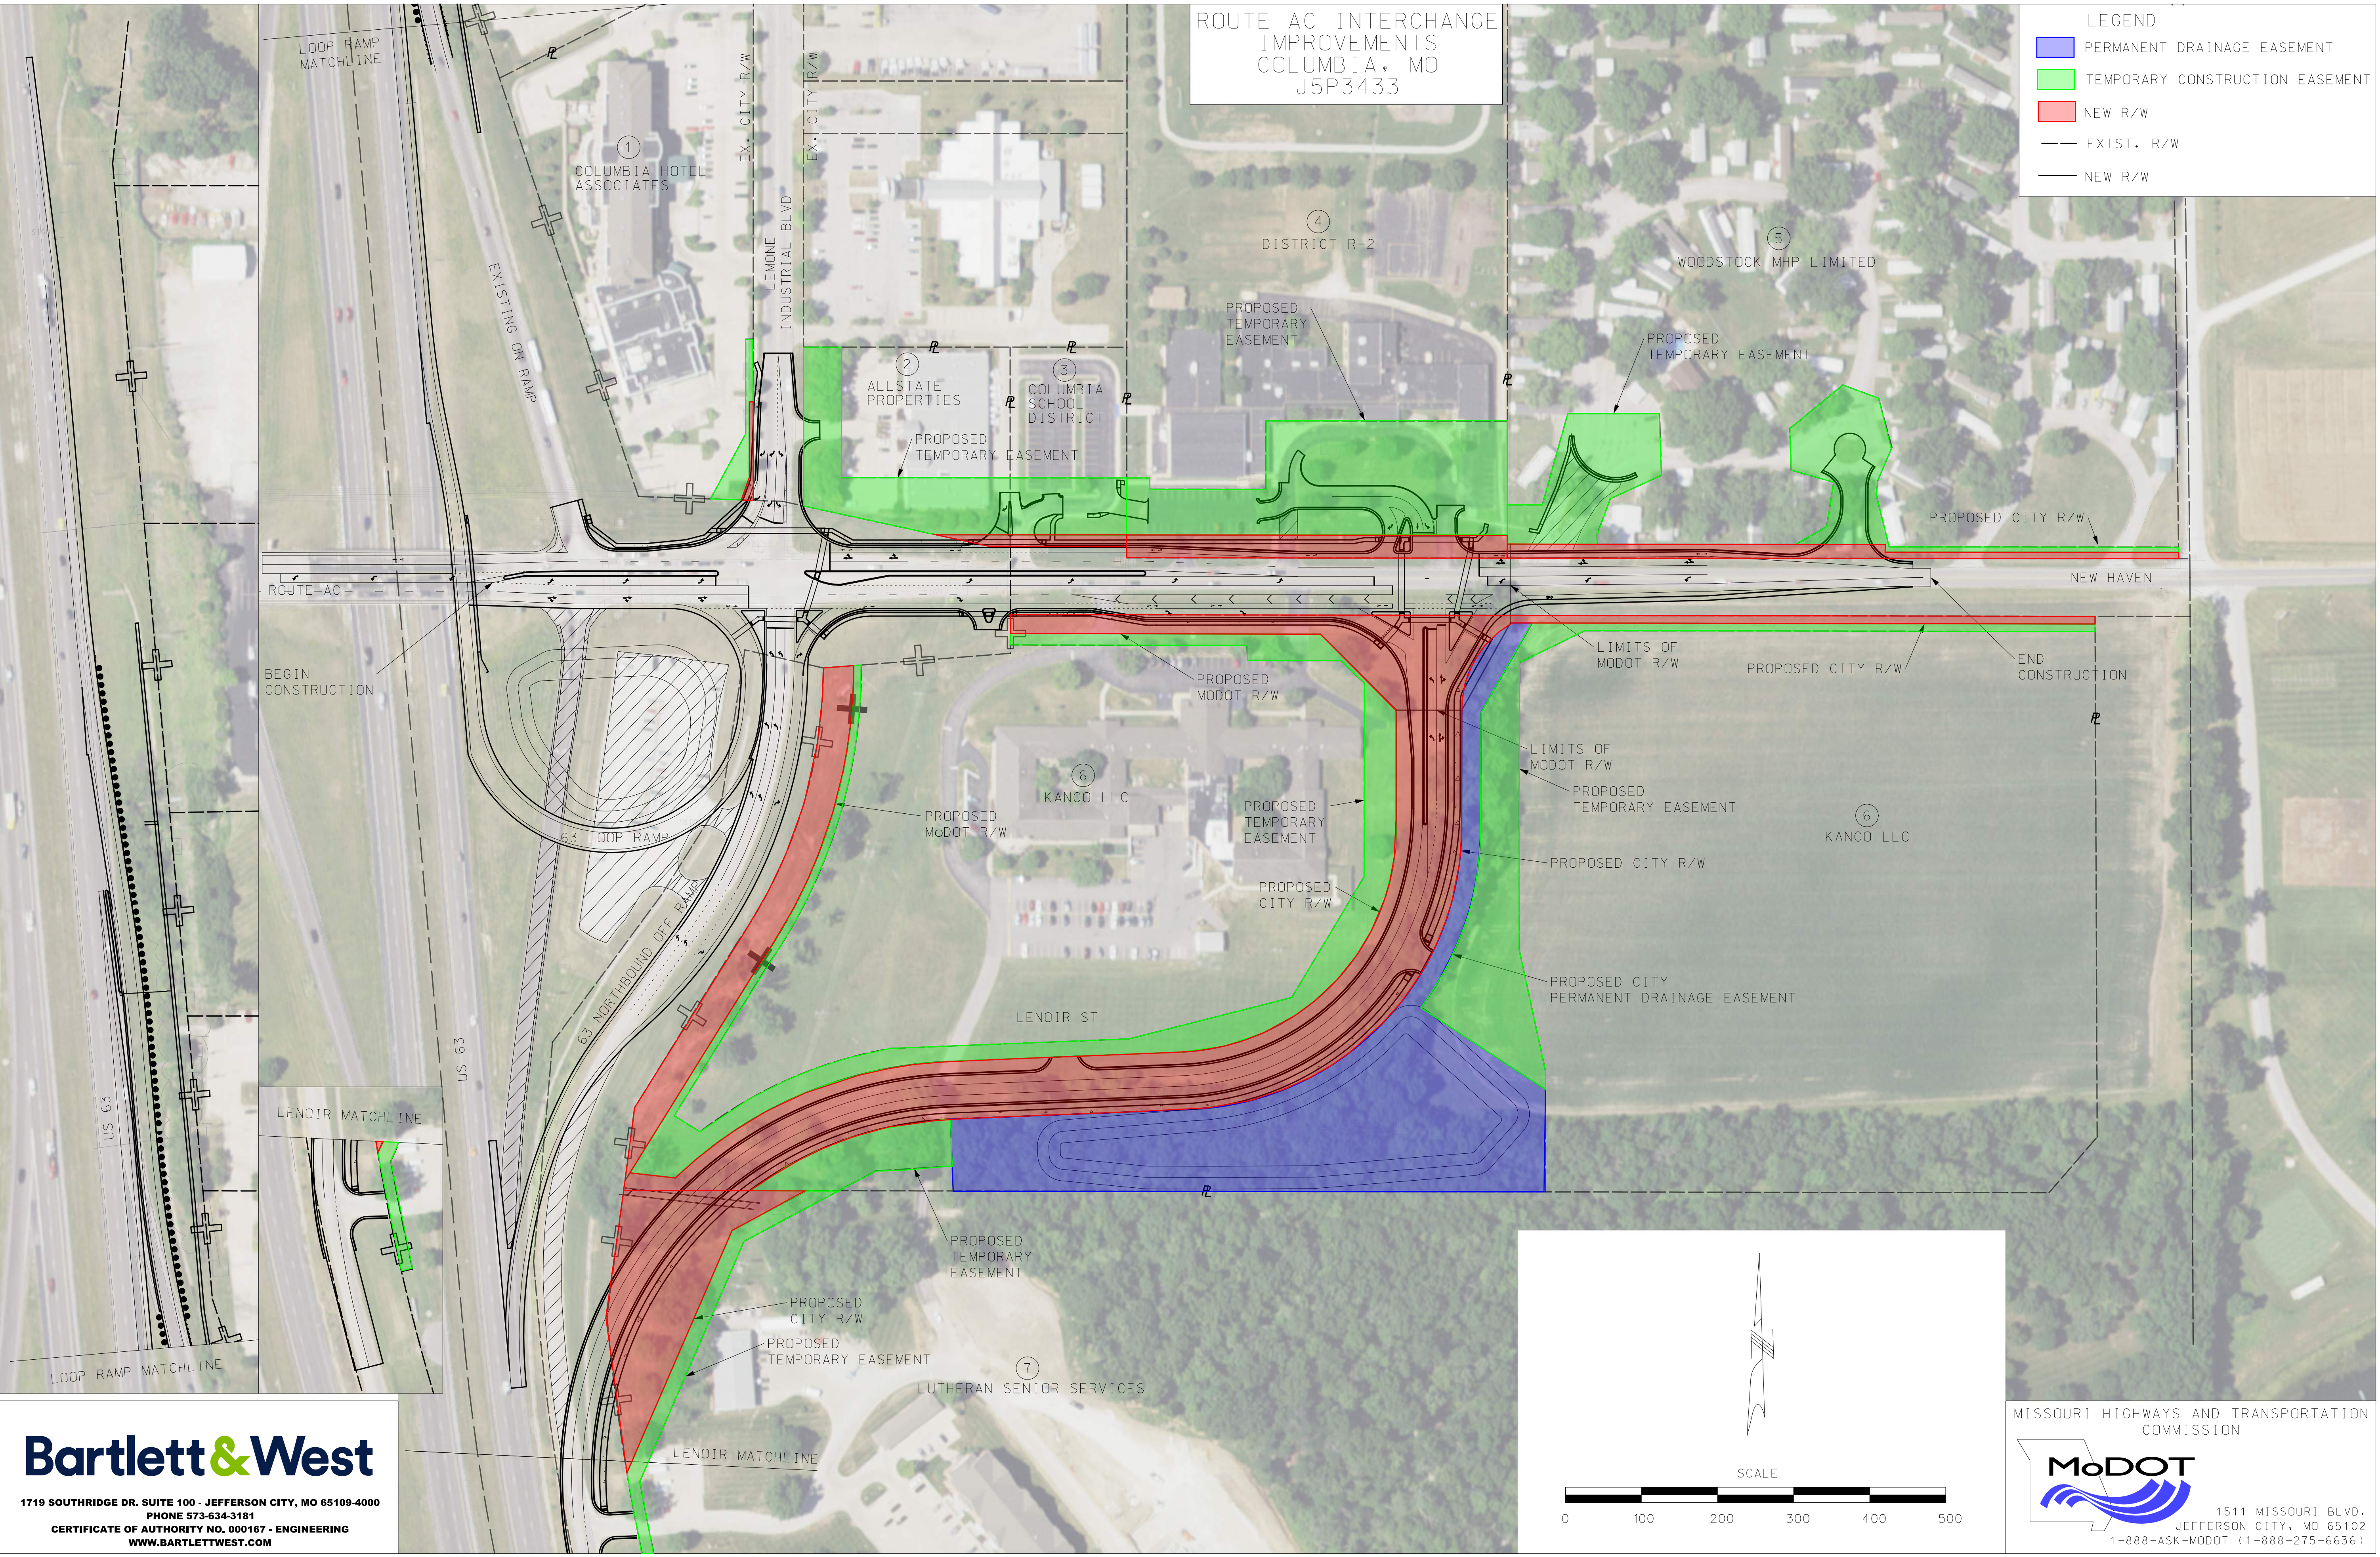

Bartlett & West

1719 SOUTHRIDGE DR. SUITE 100 - JEFFERSON CITY, MO 65109-4000
PHONE 573-634-3181
CERTIFICATE OF AUTHORITY NO. 000167 - ENGINEERING
WWW.BARTLETTWEST.COM

MISSOURI HIGHWAYS AND TRANSPORTATION COMMISSION
MoDOT
1511 MISSOURI BLVD.
JEFFERSON CITY, MO 65102
1-888-ASK-MODOT (1-888-275-6636)

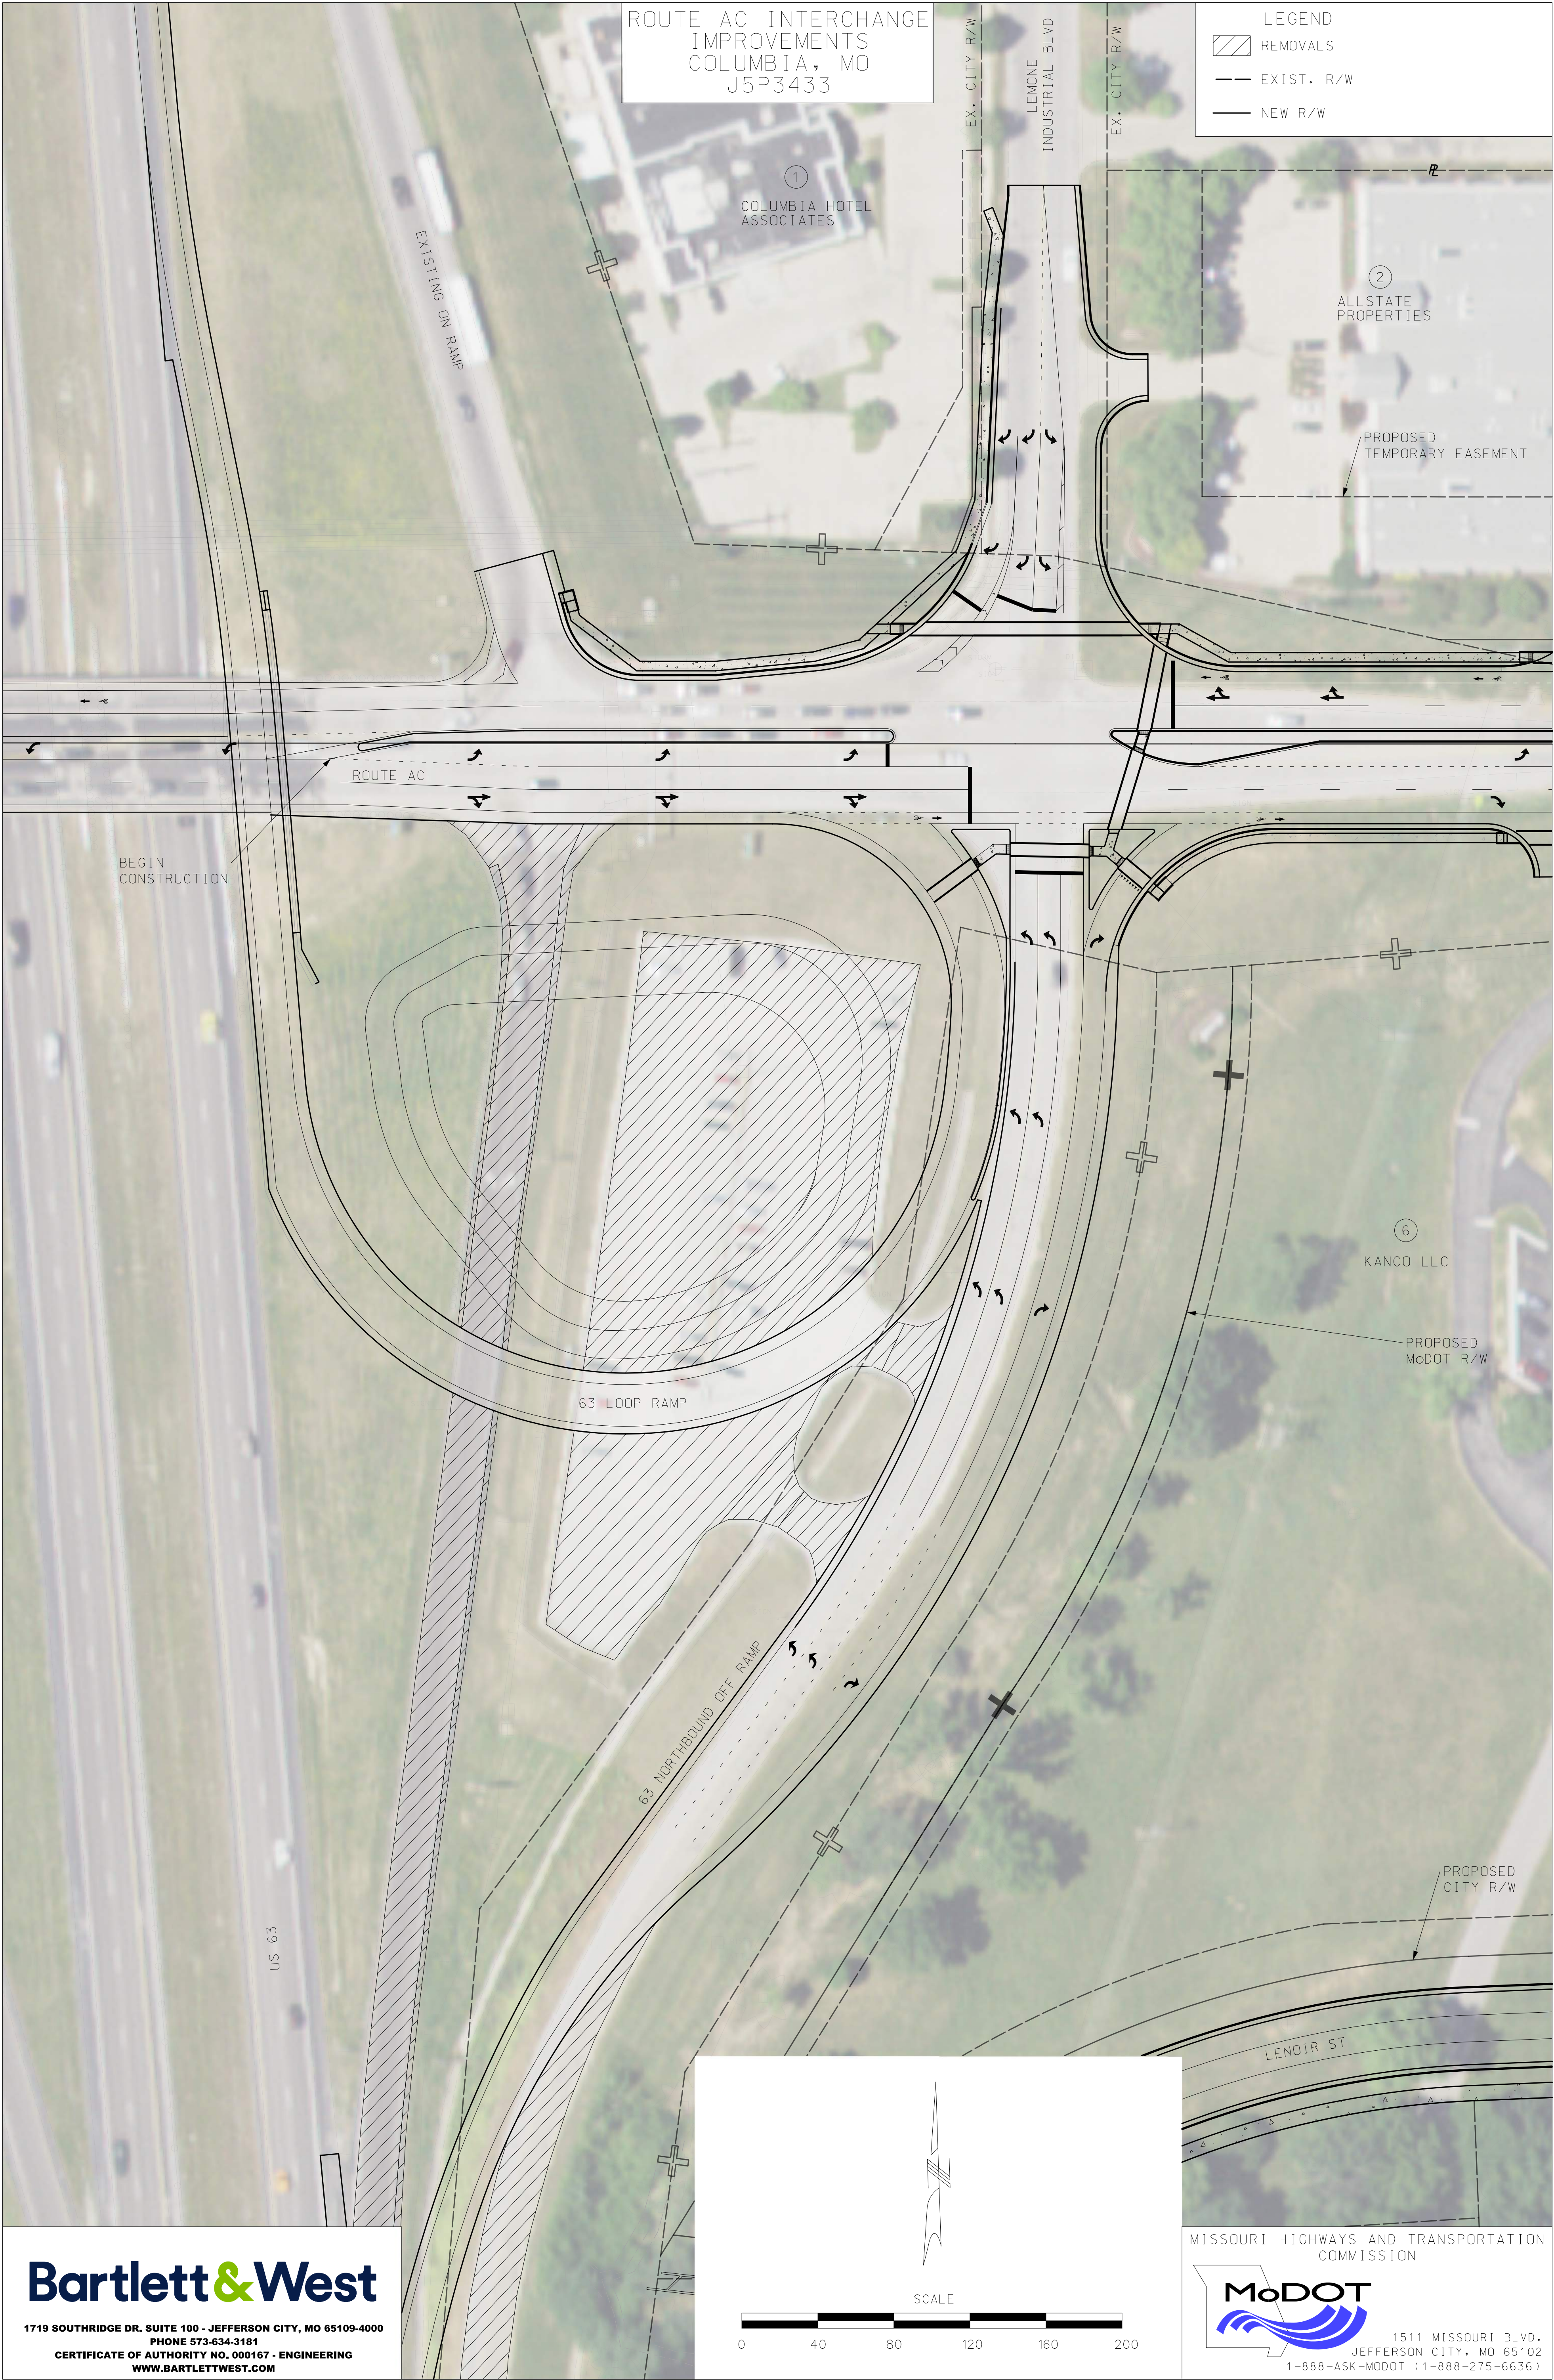

**ROUTE AC INTERCHANGE IMPROVEMENTS
COLUMBIA, MO
J5P3433**

LEGEND
 [Hatched Box] REMOVALS
 [Dashed Line] EXIST. R/W
 [Solid Line] NEW R/W

② ALLSTATE PROPERTIES
 ③ COLUMBIA SCHOOL DISTRICT
 ④ DISTRICT R-2
 ⑤ WOODSTOCK MHP LIMITED
 ⑥ KANCO LLC

PROPOSED TEMPORARY EASEMENT
 PROPOSED CITY R/W
 PROPOSED MODOT R/W
 PROPOSED TEMPORARY EASEMENT
 PROPOSED CITY PERMANENT DRAINAGE EASEMENT
 LIMITS OF MODOT R/W
 ROUTE AC

SCALE
 0 30 60 90 120 150

MISSOURI HIGHWAYS AND TRANSPORTATION COMMISSION
MoDOT
 1511 MISSOURI BLVD.
 JEFFERSON CITY, MO 65102
 1-888-ASK-MODOT (1-888-275-6636)

Bartlett & West
 1719 SOUTHRIDGE DR. SUITE 100 - JEFFERSON CITY, MO 65109-4000
 PHONE 573-634-3181
 CERTIFICATE OF AUTHORITY NO. 000167 - ENGINEERING
 WWW.BARTLETTWEST.COM

1719 SOUTHRIDGE DR. SUITE 100 - JEFFERSON CITY, MO 65109-4000
PHONE 573-634-3181
CERTIFICATE OF AUTHORITY NO. 000167 - ENGINEERING
WWW.BARTLETTWEST.COM

5

WOODSTOCK MHP LIMITED

PROPOSED TEMPORARY EASEMENT

ROUTE AC

LIMITS OF MODOT R/W

PROPOSED CITY R/W

PROPOSED TEMPORARY EASEMENT

PROPOSED CITY PERMANENT DRAINAGE EASEMENT


6

KANCO LLC

MISSOURI HIGHWAYS AND TRANSPORTATION COMMISSION

MoDOT

1511 MISSOURI BLVD.
JEFFERSON CITY, MO 65102
1-888-ASK-MODOT (1-888-275-6636)

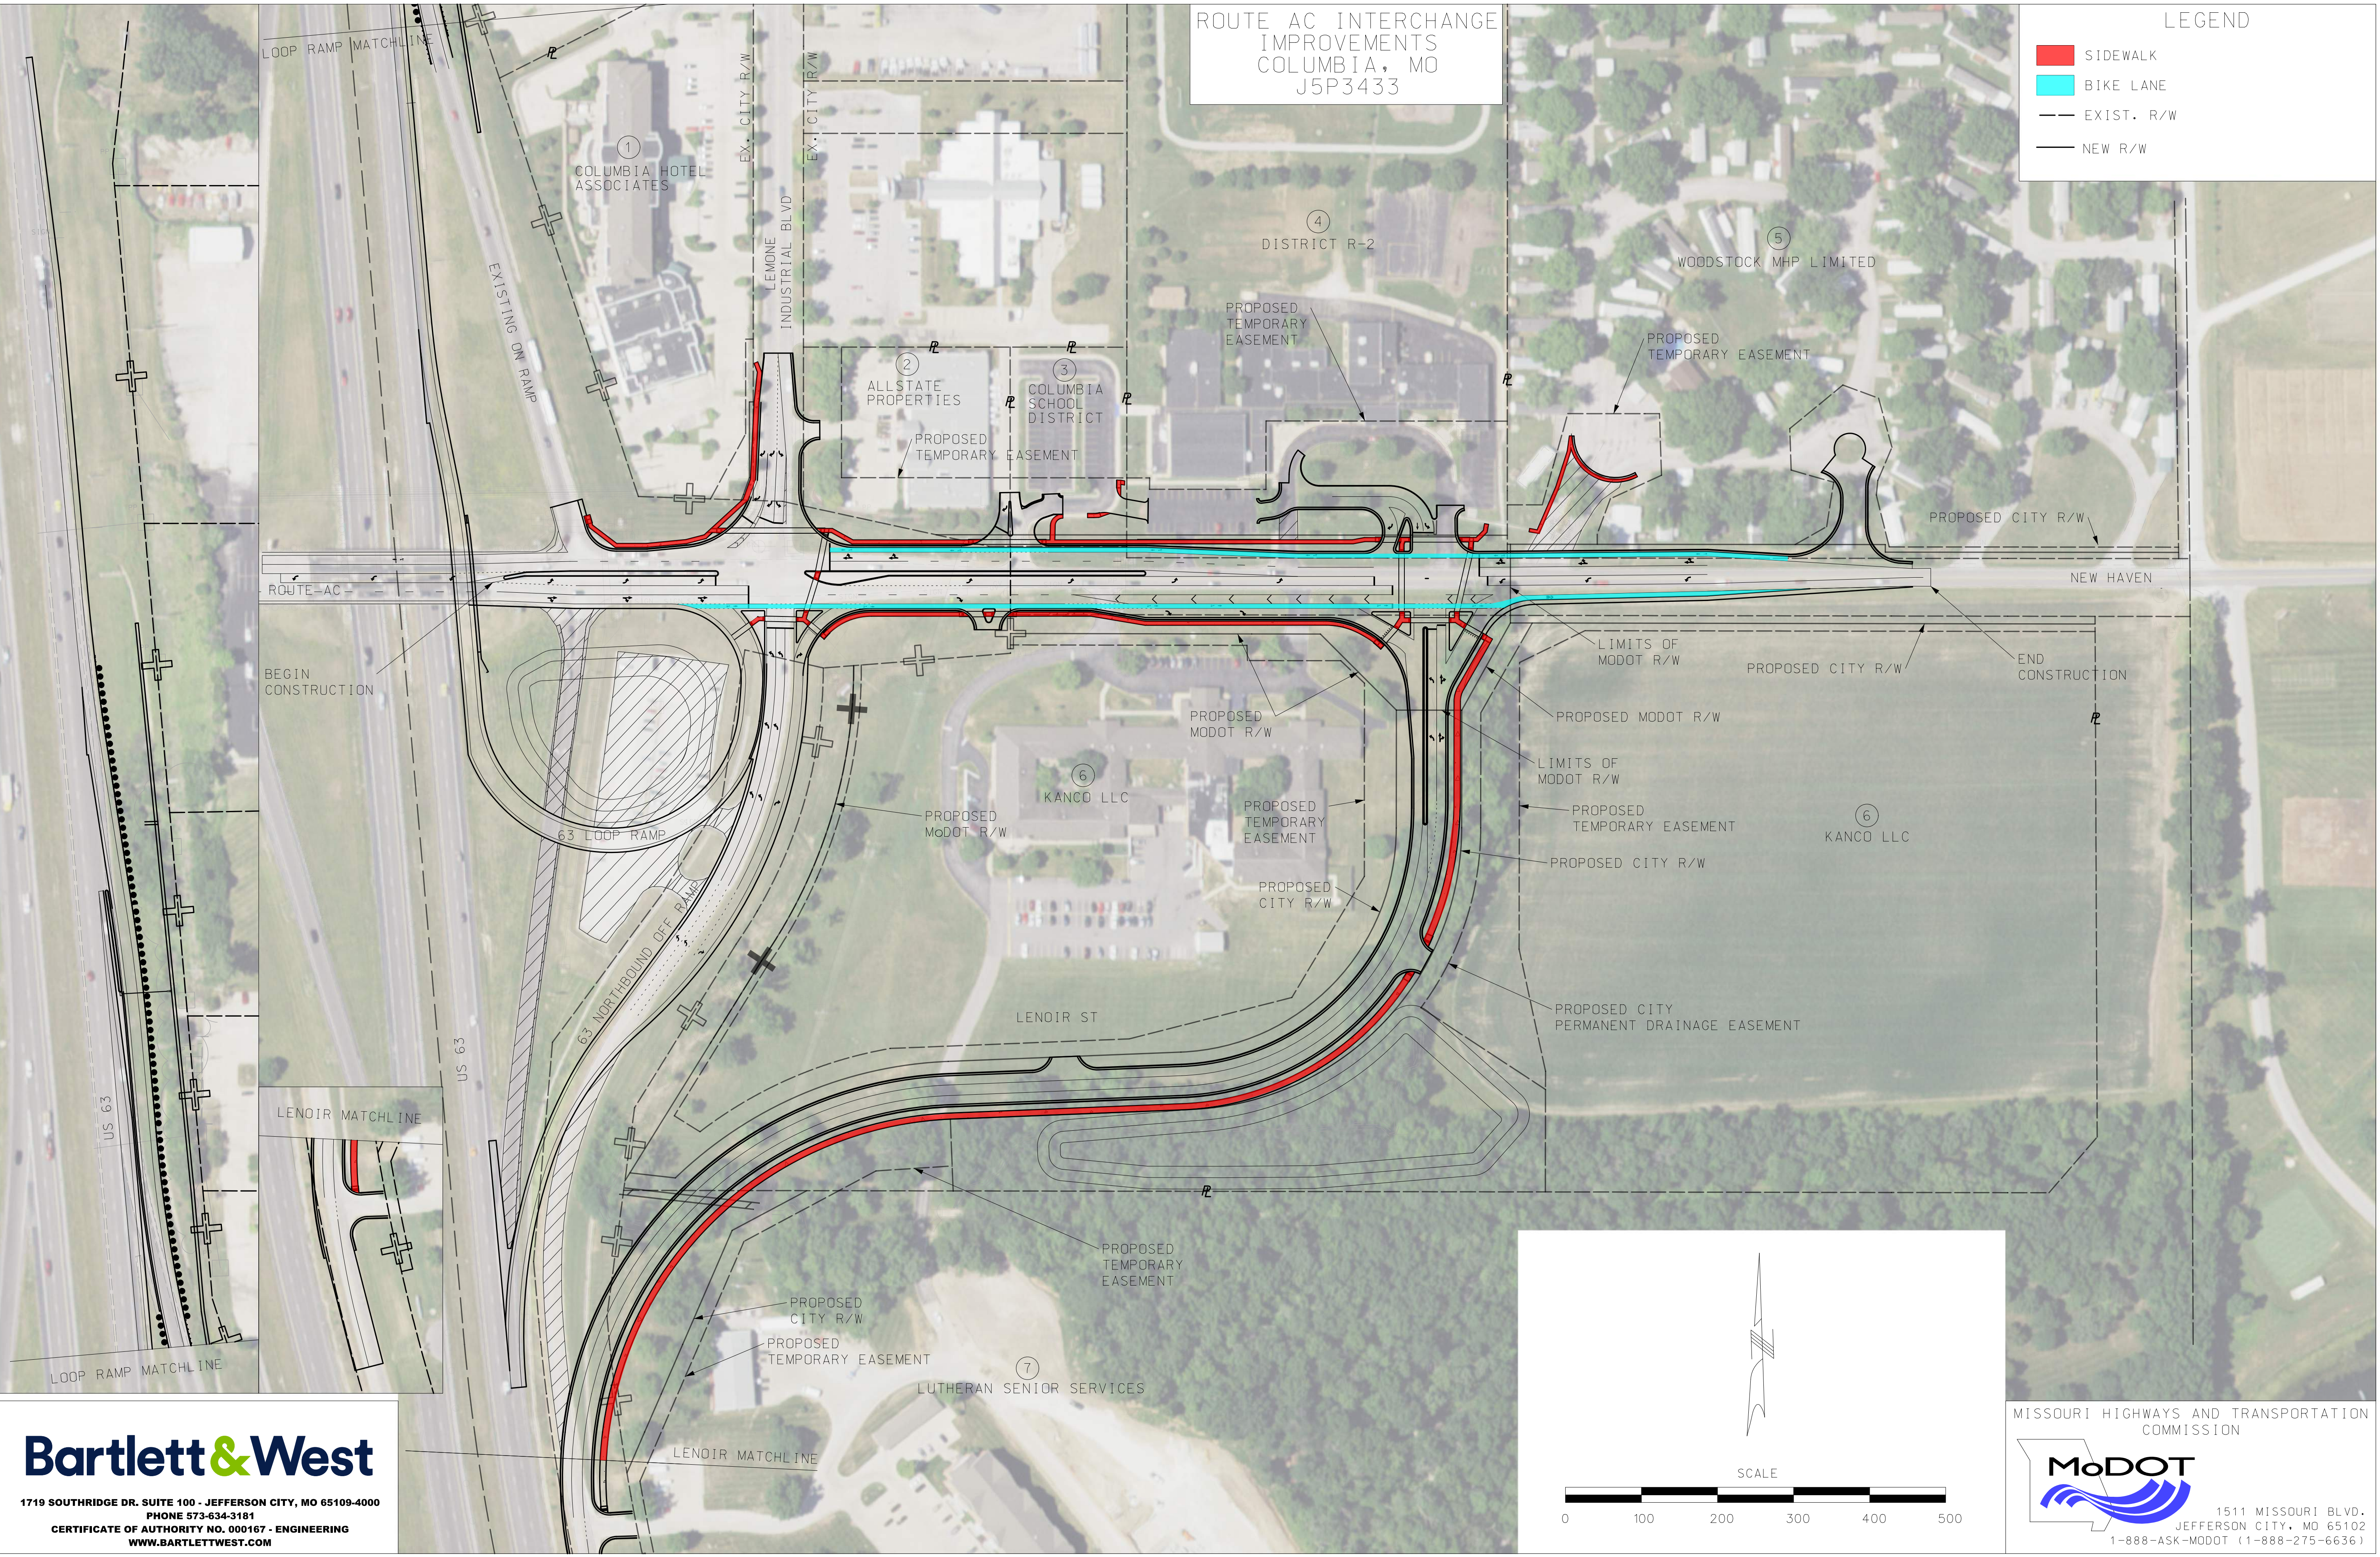

Bartlett & West
1719 SOUTHRIDGE DR. SUITE 100 - JEFFERSON CITY, MO 65109-4000
PHONE 573-634-3181
CERTIFICATE OF AUTHORITY NO. 000167 - ENGINEERING
WWW.BARTLETTWEST.COM

LEGEND

- SIDEWALK
- BIKE LANE
- EXIST. R/W
- NEW R/W

MISSOURI HIGHWAYS AND TRANSPORTATION COMMISSION

MoDOT

1511 MISSOURI BLVD.
JEFFERSON CITY, MO 65102
1-888-ASK-MODOT (1-888-275-6636)