


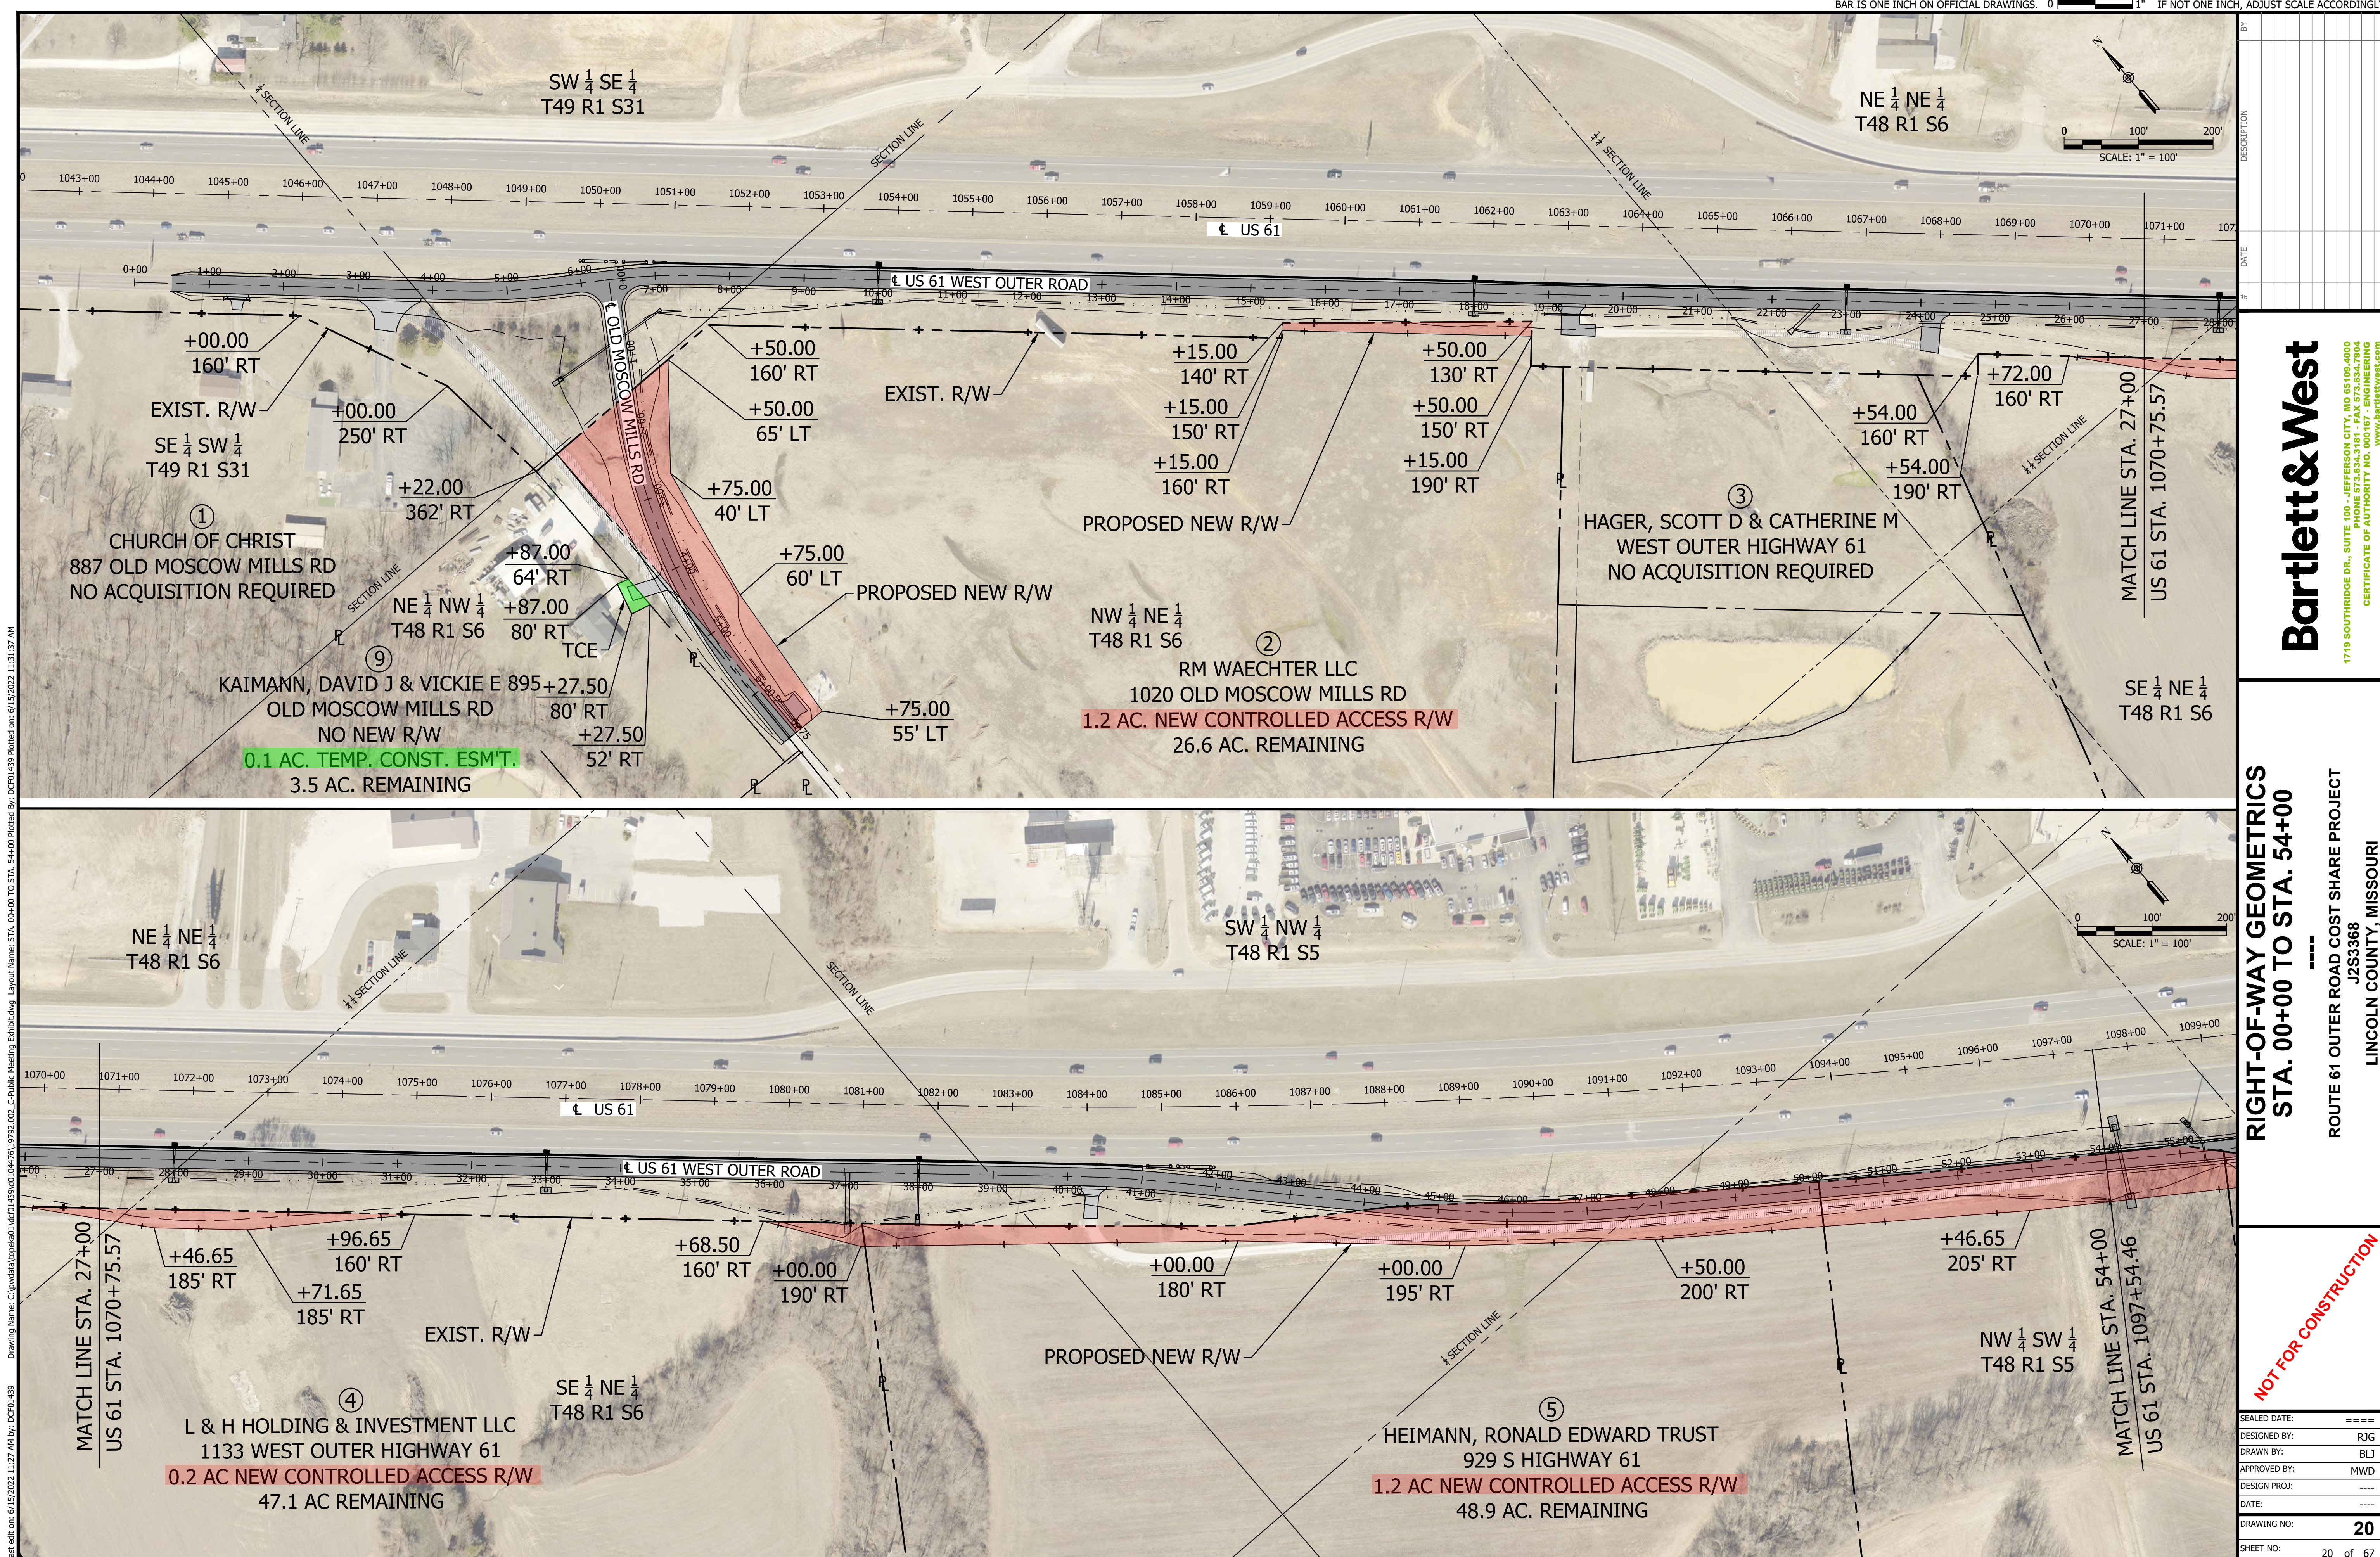

Last edit on: 6/15/2022 11:27 AM by: DCF01439 Drawing Name: C:\pawdata\topo\2022\02_C-Public Meeting Exhibit.dwg Layout Name: STA. 00+00 TO STA. 54+00 Plotted on: 6/15/2022 11:31:37 AM

BY

DATE

#

DESCRIPTION

SW 1/4 SE 1/4
T49 R1 S31

NE 1/4 NE 1/4
T48 R1 S6

0 100' 200'

SCALE: 1" = 100'

US 61

US 61 WEST OUTER ROAD

OLD MOSCOW MILLS RD

CHURCH OF CHRIST
887 OLD MOSCOW MILLS RD
NO ACQUISITION REQUIRED

KAIMANN, DAVID J & VICKIE E
895 OLD MOSCOW MILLS RD
NO NEW R/W
0.1 AC. TEMP. CONST. ESM'T.
3.5 AC. REMAINING

NE 1/4 NW 1/4
T48 R1 S6

TCE

RM WAECHTER LLC
1020 OLD MOSCOW MILLS RD
1.2 AC. NEW CONTROLLED ACCESS R/W
26.6 AC. REMAINING

NW 1/4 NE 1/4
T48 R1 S6

HAGER, SCOTT D & CATHERINE M
WEST OUTER HIGHWAY 61
NO ACQUISITION REQUIRED

SE 1/4 NE 1/4
T48 R1 S6

MATCH LINE STA. 27+00
US 61 STA. 1070+75.57

NE 1/4 NE 1/4
T48 R1 S6

SW 1/4 NW 1/4
T48 R1 S5

US 61

US 61 WEST OUTER ROAD

MATCH LINE STA. 27+00
US 61 STA. 1070+75.57

L & H HOLDING & INVESTMENT LLC
1133 WEST OUTER HIGHWAY 61
0.2 AC NEW CONTROLLED ACCESS R/W
47.1 AC REMAINING

SE 1/4 NE 1/4
T48 R1 S6

HEIMANN, RONALD EDWARD TRUST
929 S HIGHWAY 61
1.2 AC NEW CONTROLLED ACCESS R/W
48.9 AC. REMAINING

NW 1/4 SW 1/4
T48 R1 S5

MATCH LINE STA. 54+00
US 61 STA. 1097+54.46

RIGHT-OF-WAY GEOMETRICS
STA. 00+00 TO STA. 54+00


ROUTE 61 OUTER ROAD COST SHARE PROJECT
J2S3368
LINCOLN COUNTY, MISSOURI

NOT FOR CONSTRUCTION

SEALED DATE: =====
DESIGNED BY: RJG
DRAWN BY: BLJ
APPROVED BY: MWD
DESIGN PROJ: =====
DATE: =====
DRAWING NO: 20
SHEET NO: 20 of 67

Bartlett & West

1719 SOUTHRIDGE DR., SUITE 100 - JEFFERSON CITY, MO 65109-4000
PHONE 573.634.3181 - FAX 573.634.7904
CERTIFICATE OF AUTHORITY NO. 000167 - ENGINEERING
WWW.BARTLETTANDWEST.COM

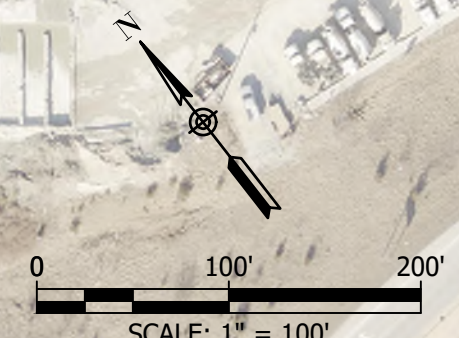[illegible]

Bartlett & West

1719 SOUTHRIDGE DR., SUITE 100 - JEFFERSON CITY, MO 65109.4000
PHONE 573.634.3181 - FAX 573.634.7904
CERTIFICATE OF AUTHORITY NO. 000167 - ENGINEERING
www.bartlettwest.com

RIGHT-OF-WAY GEOMETRICS
STA. 54+00 TO STA. 76+59

ROUTE 61 OUTER ROAD COST SHARE PROJECT
J2S3368
LINCOLN COUNTY, MISSOURI

NOT FOR CONSTRUCTION

SEALED DATE:	=====
DESIGNED BY:	RJG
DRAWN BY:	BLJ
APPROVED BY:	MWD
DESIGN PROJ:	----
DATE:	----
DRAWING NO:	21
SHEET NO:	21 of 67

ALL RIGHTS RESERVED. ALL BARTLETT & WEST PLANS, SPECIFICATIONS AND DRAWINGS ARE PROTECTED UNDER COPYRIGHT LAW, AND NO PART MAY BE COPIED, REPRODUCED, DISTRIBUTED, STORED IN A RETRIEVAL SYSTEM OR TRANSMITTED IN ANY FORM BY ANY MEANS WITHOUT PRIOR WRITTEN PERMISSION OF BARTLETT & WEST.