


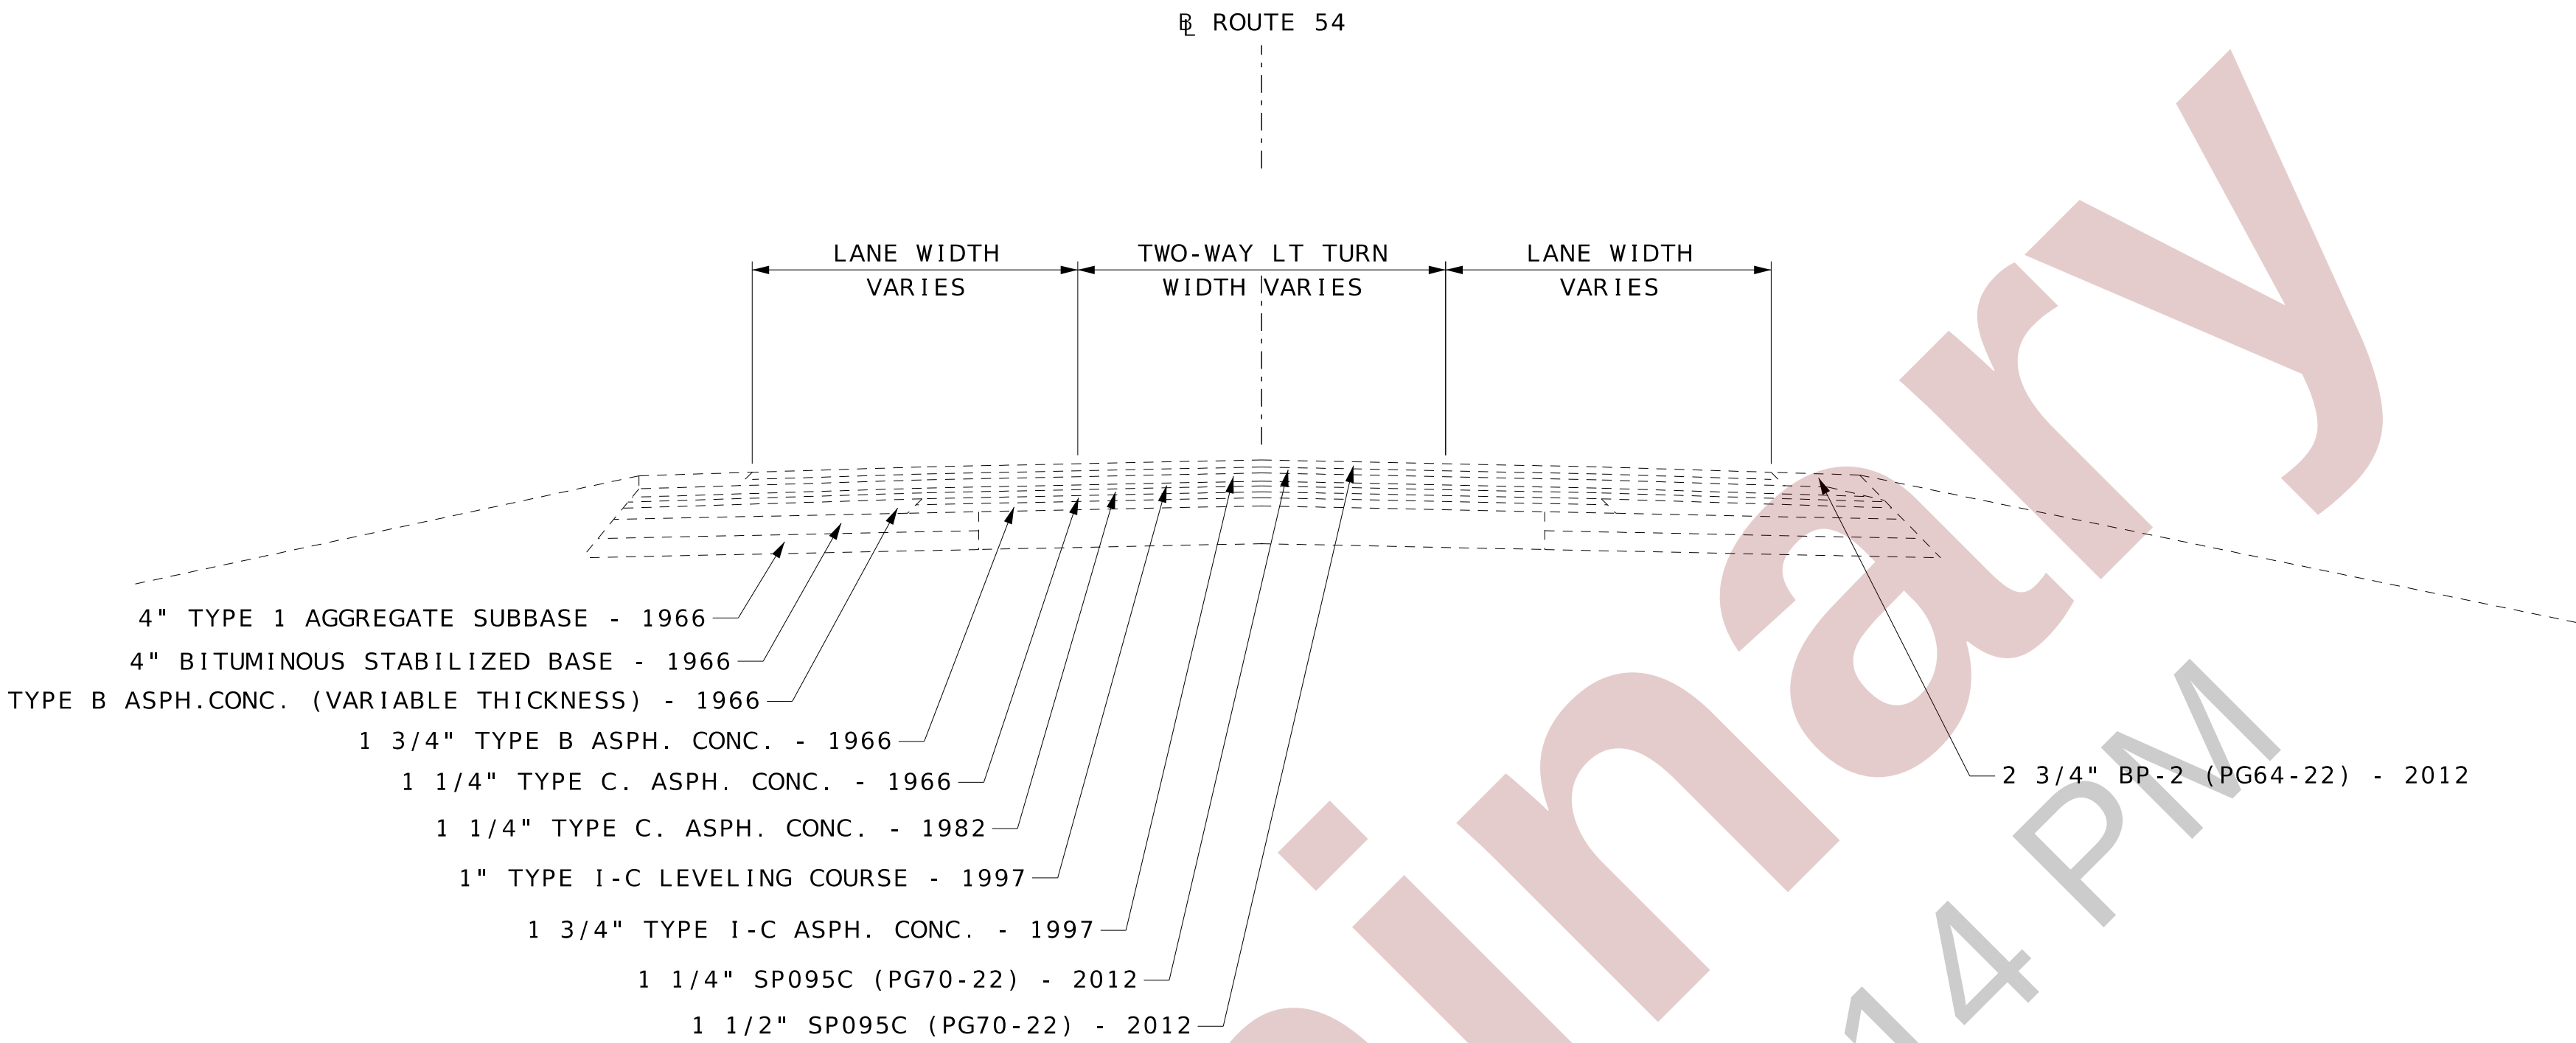

EXISTING TYPICAL SECTION - ROUTE 54 PAVEMENT HISTORY

EQUIVALENT PAVEMENT DESIGNS

LOCATION	BASE TYPE	COMPOSITE DESIGN	HMA DESIGN
RTE. 54 WIDENING LM 108.802-110.177	6" TYPE 5	2.75" SP125C w/PG 70-22 OVER 8" PCCP 10' JOINTS AND 1.25" DOWELS	11.5" HMA 2.75" SP125C w/PG 70-22 OVER 2" SP125C w/PG 70-22 OVER 6.75" SP250C w/PG 64-22
LOCATION	SURFACE PREP	MAINLINE AND INSIDE SHOULDER TREATMENT	OUTSIDE SHOULDERS
RTE. 54 LM 108.802-110.177	MILL 2.75" FROM MAINLINE AND SHOULDER PAVEMENTS; PAVEMENT REPAIRS AS NEEDED	2.75" SP125C w/PG 70-22	SAME AS MAINLINE

DISCLAIMER
THE PROFESSIONAL WHOSE SIGNATURE AND PERSONAL
SEAL APPEAR HEREON ASSUMES RESPONSIBILITY
ONLY FOR WHAT APPEARS ON THIS PAGE, AND
DISCLAIMS (PURSUANT TO SECTION 327.411 RSMO)
SPECIFICATIONS, ESTIMATES, REPORTS, OR OTHER
DOCUMENTS OR INSTRUMENTS NOT SEALED BY THE
UNDERSIGNED PROFESSIONAL RELATING TO OR
INTENDED TO BE USED FOR ANY PART OR PARTS OF
THE PROJECT TO WHICH THIS PAGE REFERS.

DATE PREPARED
10/18/2022

ROUTE
54

DISTRICT
CD

COUNTY
CAMDEN

JOB NO.
J5P3573

CONTRACT ID.


PROJECT NO.

BRIDGE NO.


DESCRIPTION

DATE

MISSOURI HIGHWAYS AND TRANSPORTATION
COMMISSION

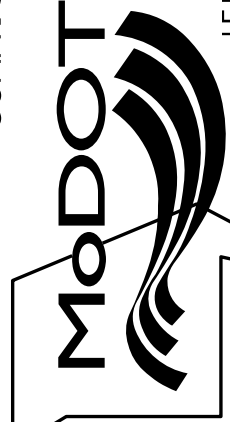


105 WEST CAPITOL
JEFFERSON CITY, MO 65102
1-888-ASK-MODOT (1-888-275-6636)

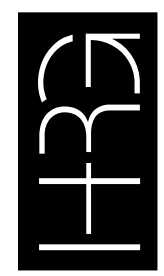

HR GREEN, INC.
16020 SWINGLEY RIDGE ROAD,
SUITE 205
ST. LOUIS, MISSOURI 63017
PHONE: (636) 519-0990
CORPORATE LICENSE #2002006608


TYPICAL SECTION
SHEET 1 OF 1

IF A SEAL IS PRESENT ON THIS SHEET IT HAS BEEN ELECTRONICALLY SEALED AND DATED.

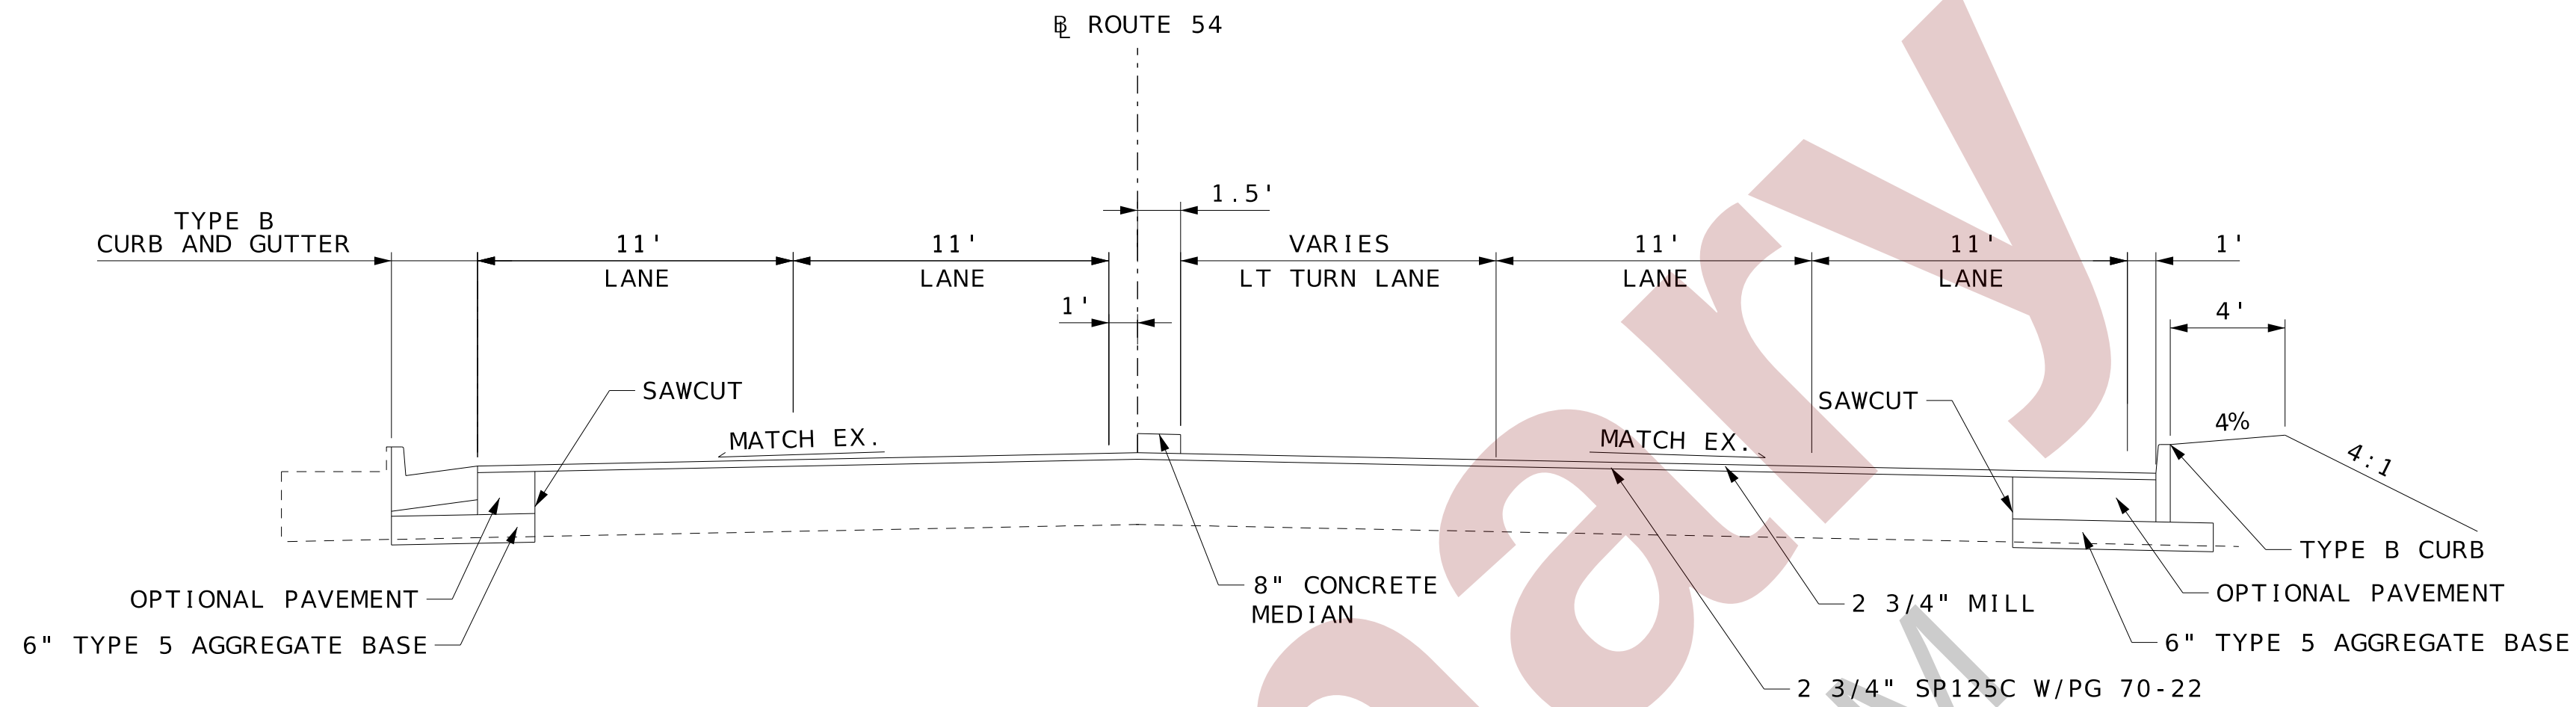

PROPOSED TYPICAL SECTION - ROUTE 54

STA. 15+93.05 TO STA. 17+08.82

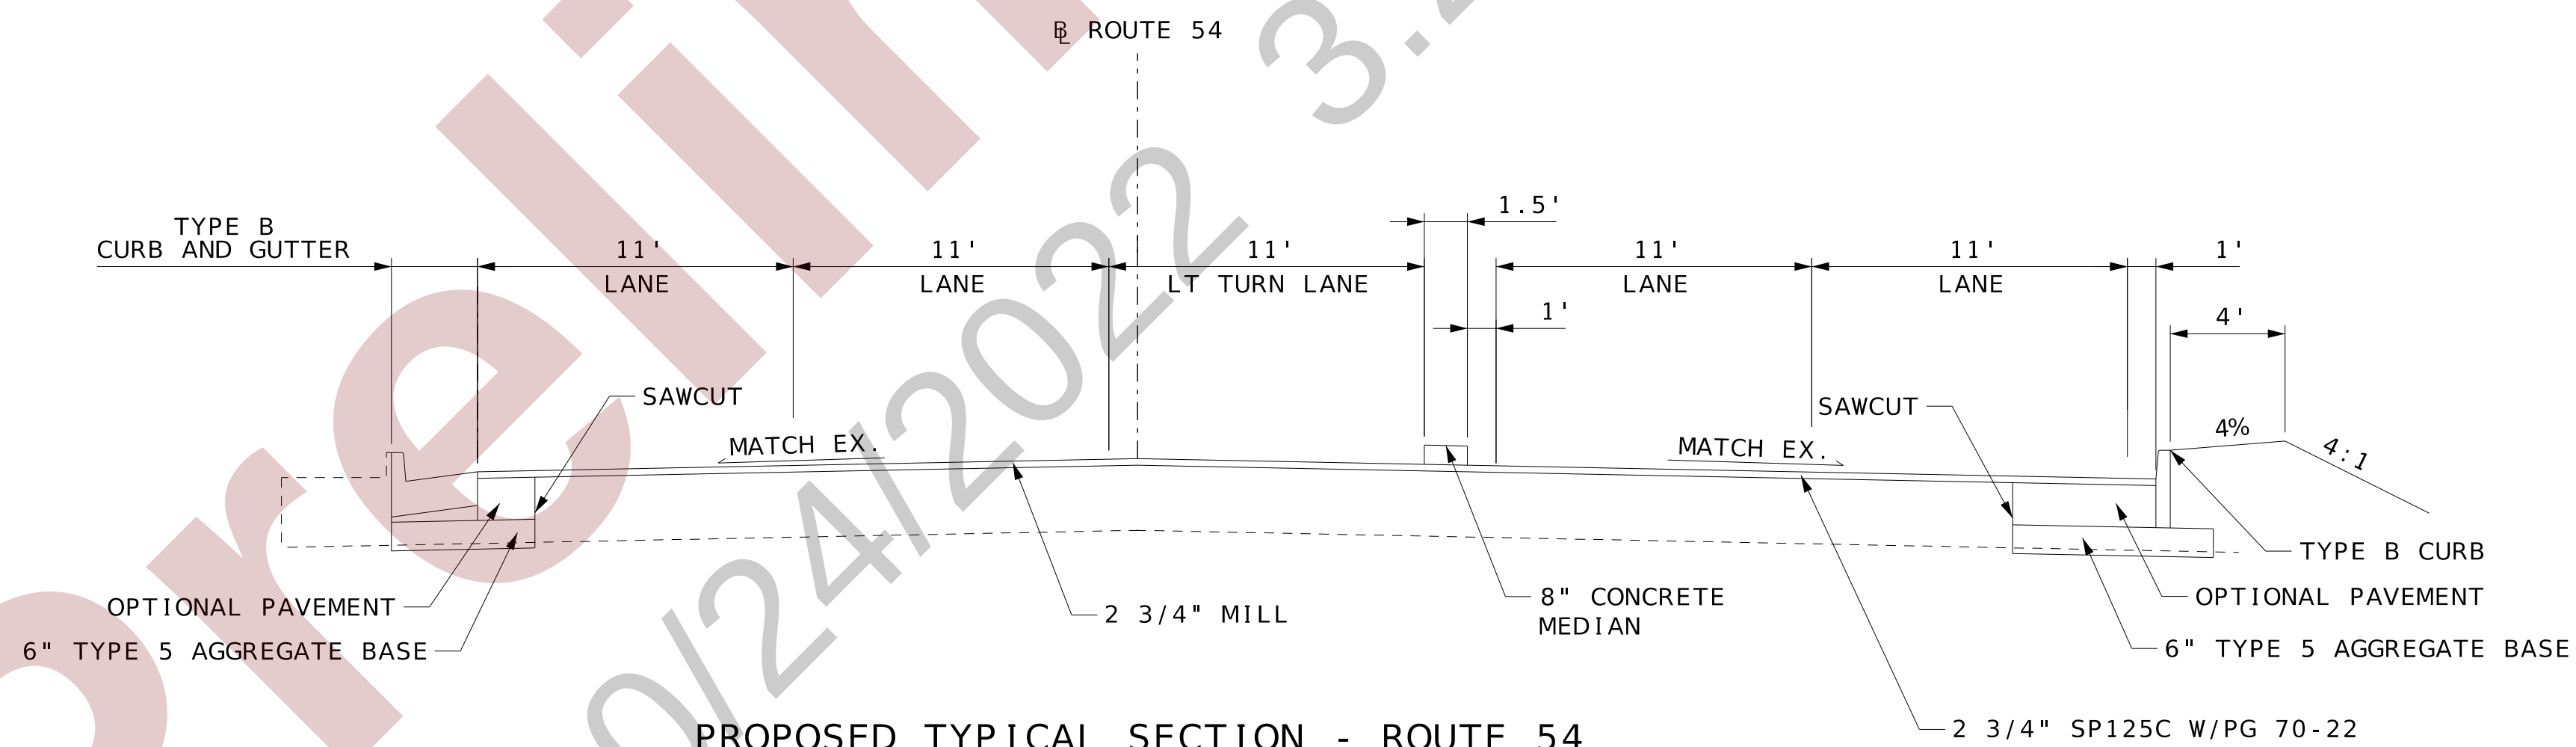






PROPOSED TYPICAL SECTION - ROUTE 54

STA. 12+63.70 TO STA. 15+93.05

DISCLAIMER
THE PROFESSIONAL WHOSE SIGNATURE AND PERSONAL SEAL APPEAR HEREON ASSUMES RESPONSIBILITY ONLY FOR WHAT APPEARS ON THIS PAGE, AND DISCLAIMS (PURSUANT TO SECTION 327.411 RSMO) SPECIFICATIONS, ESTIMATES, REPORTS, OR OTHER DOCUMENTS OR INSTRUMENTS NOT SEALED BY THE UNDERSIGNED PROFESSIONAL RELATING TO OR INTENDED TO BE USED FOR ANY PART OR PARTS OF THE PROJECT TO WHICH THIS PAGE REFERS.

DATE PREPARED 10/18/2022	
ROUTE 54	STATE MO
DISTRICT CD	SHEET NO. 2
COUNTY CAMDEN	
JOB NO. J5P3573	
CONTRACT ID.	
PROJECT NO.	
BRIDGE NO.	
DESCRIPTION	DATE
MISSOURI HIGHWAYS AND TRANSPORTATION COMMISSION	105 WEST CAPITOL JEFFERSON CITY, MO 65102 1-888-ASK-MODOT (1-888-275-6636)
HR GREEN, INC. 16020 SWINGLEY RIDGE ROAD, SUITE 205 ST. LOUIS, MISSOURI 63017 PHONE: (636) 519-0990 CORPORATE LICENSE #200206608	MoDOT 1-888-ASK-MODOT (1-888-275-6636)

IF A SEAL IS PRESENT ON THIS SHEET IT HAS BEEN ELECTRONICALLY SEALED AND DATED.

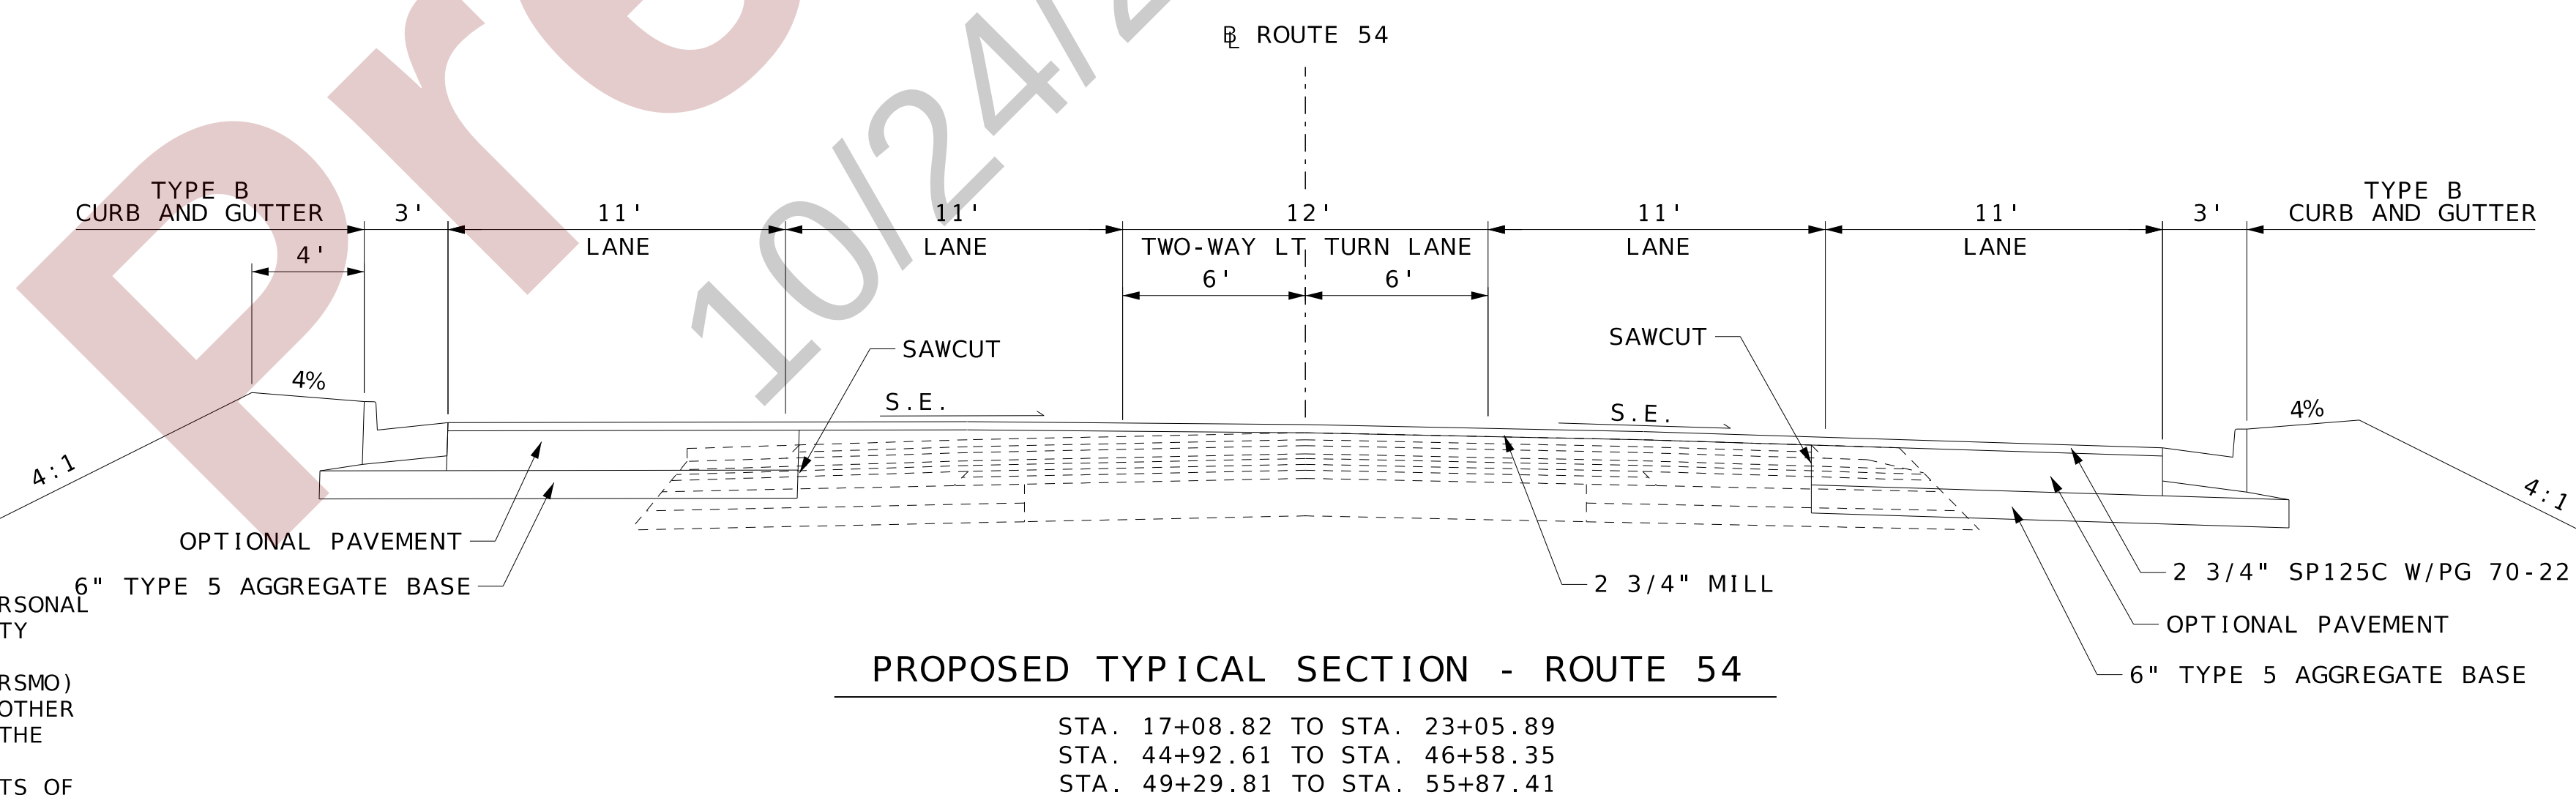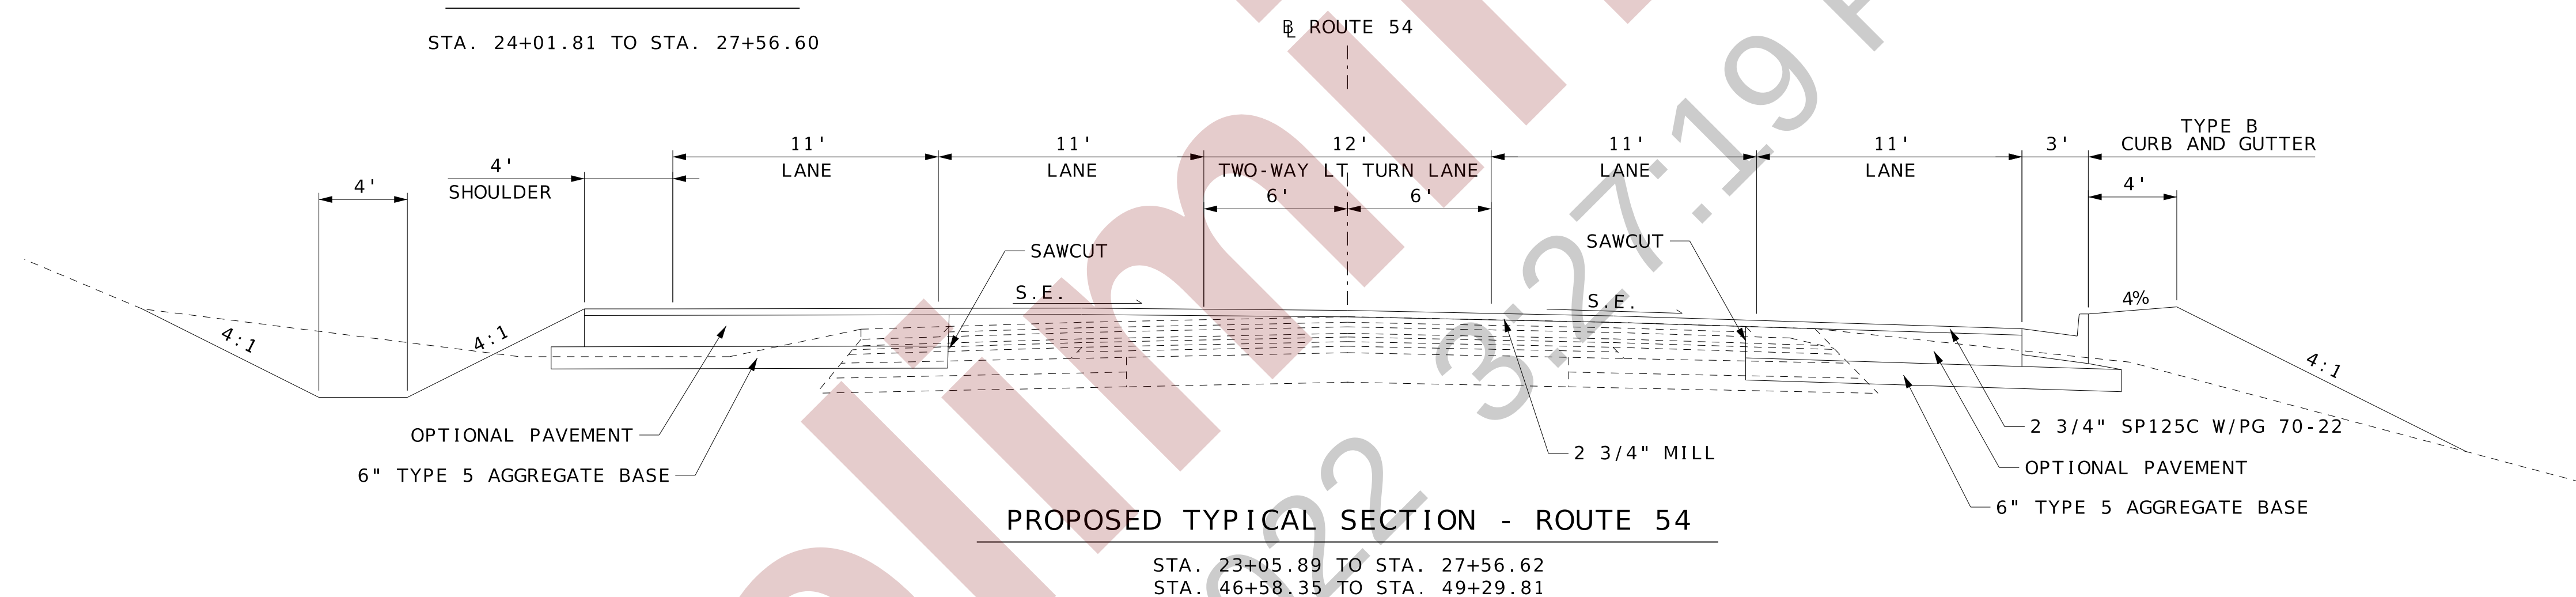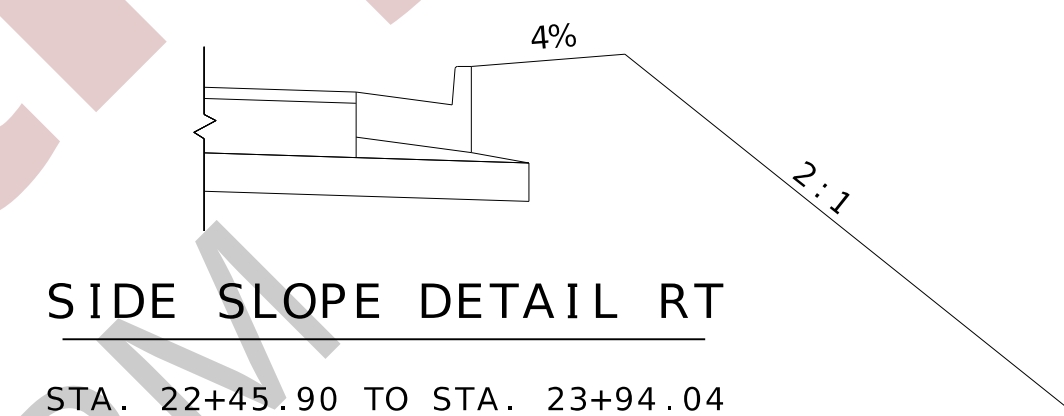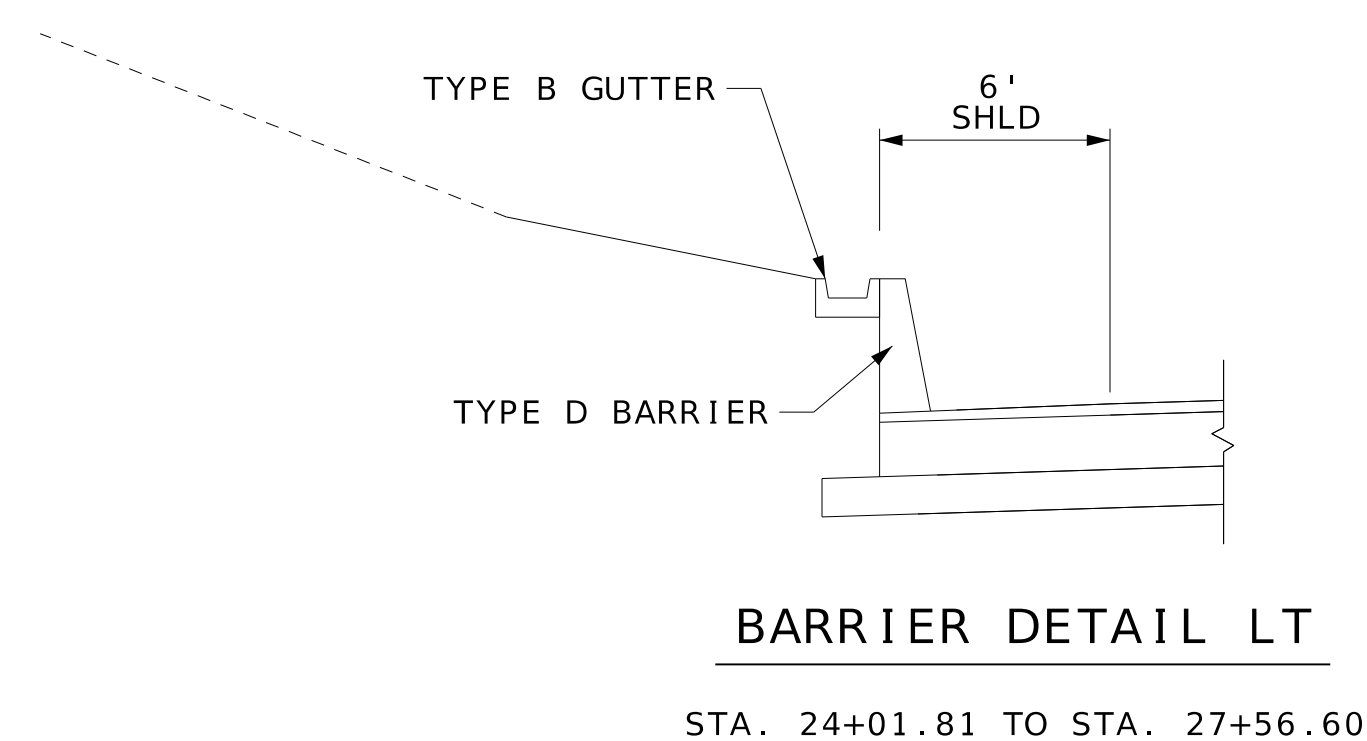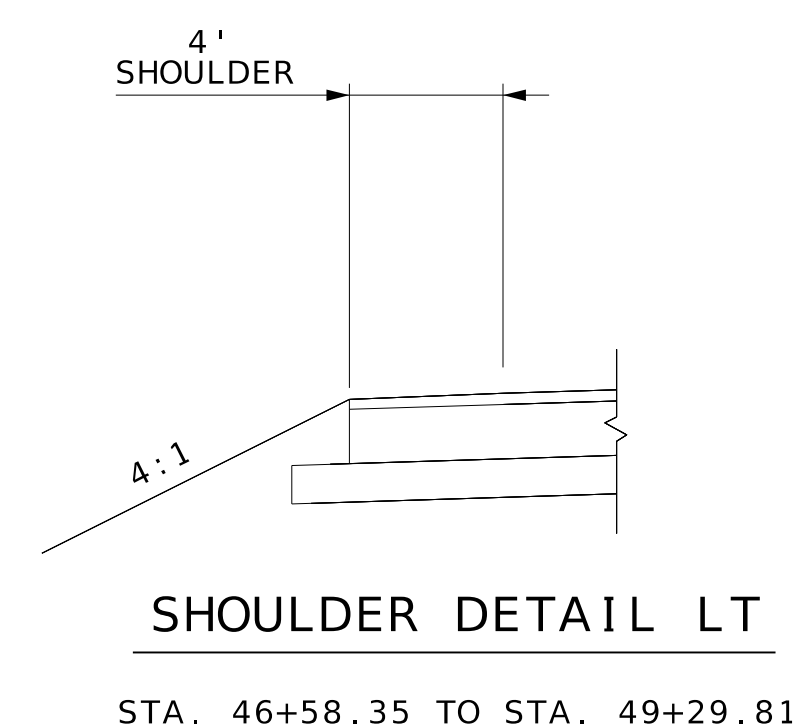


DISCLAIMER
THE PROFESSIONAL WHOSE SIGNATURE AND PERSONAL SEAL APPEAR HEREON ASSUMES RESPONSIBILITY ONLY FOR WHAT APPEARS ON THIS PAGE AND DISCLAIMS (PURSUANT TO SECTION 327.411 RSMO) SPECIFICATIONS, ESTIMATES, REPORTS, OR OTHER DOCUMENTS OR INSTRUMENTS NOT SEALED BY THE UNDERSIGNED PROFESSIONAL RELATING TO OR INTENDED TO BE USED FOR ANY PART OR PARTS OF THE PROJECT TO WHICH THIS PAGE REFERS.

DATE PREPARED	
10/18/2022	
ROUTE	STATE
54	MO
DISTRICT	SHEET NO
CD	2

COUNTY	CAMDEN
JOB NO.	J5P3573
CONTRACT ID.	


	PROJECT NO.
--	-------------

BRIDGE NO.

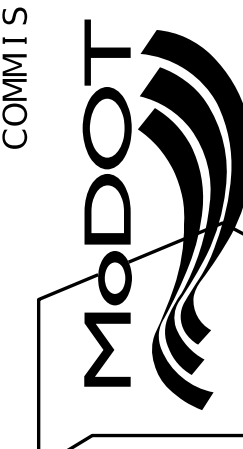[illegible]MISSOURI HIGHWAYS AND TRANSPORTATION
COMMISSION

105 WEST CAPITOL
JEFFERSON CITY, MO 65102
1-888-ASK-MODOT (1-888-275-6636)


HR GREEN, INC.
16020 SWINGLEY RIDGE ROAD,
SUITE 205
ST. LOUIS, MISSOURI 63017
PHONE: (636) 519-0990
CORPORATE LICENSE #2002006608

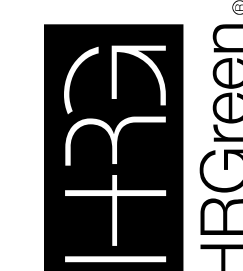

TYPICAL SECTION
SHEET 3 OF 4


					.
--	--	--	--	--	---

F A SEAL IS PRESENT ON THIS SHEET IT HAS BEEN ELECTRONICALLY SEALED AND DATED.

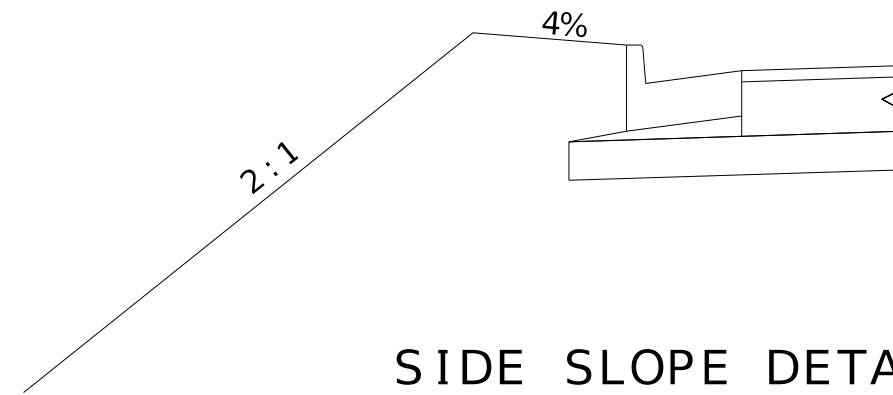


SIDE SLOPE DETAIL LT

STA. 59+50.00 TO STA. 60+67.44

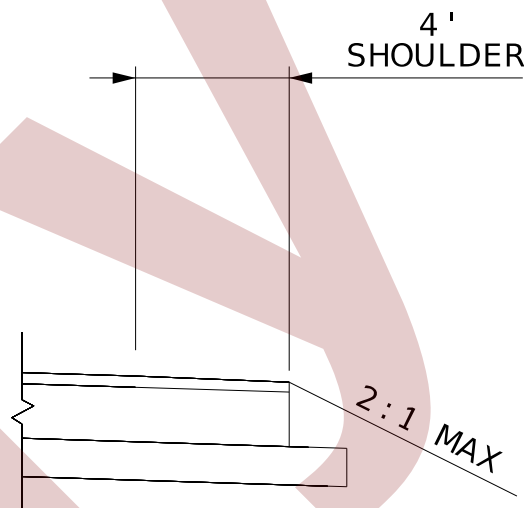


SHOULDER DETAIL RT

STA. 69+88.44 TO STA. 71+15.00

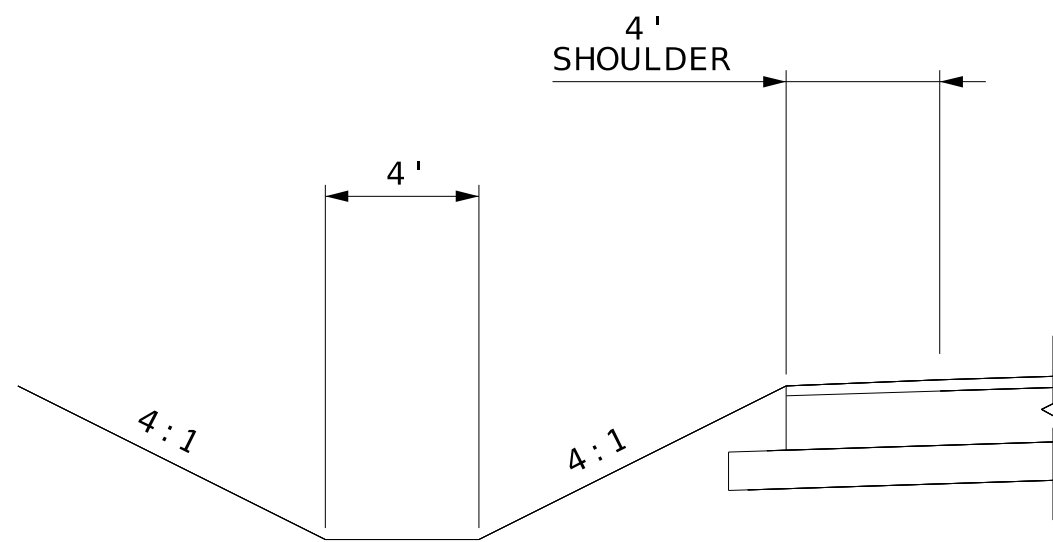


SHOULDER DETAIL LT

STA. 31+28.24 TO STA. 38+04.85
STA. 71+78.24 TO STA. 73+96.20

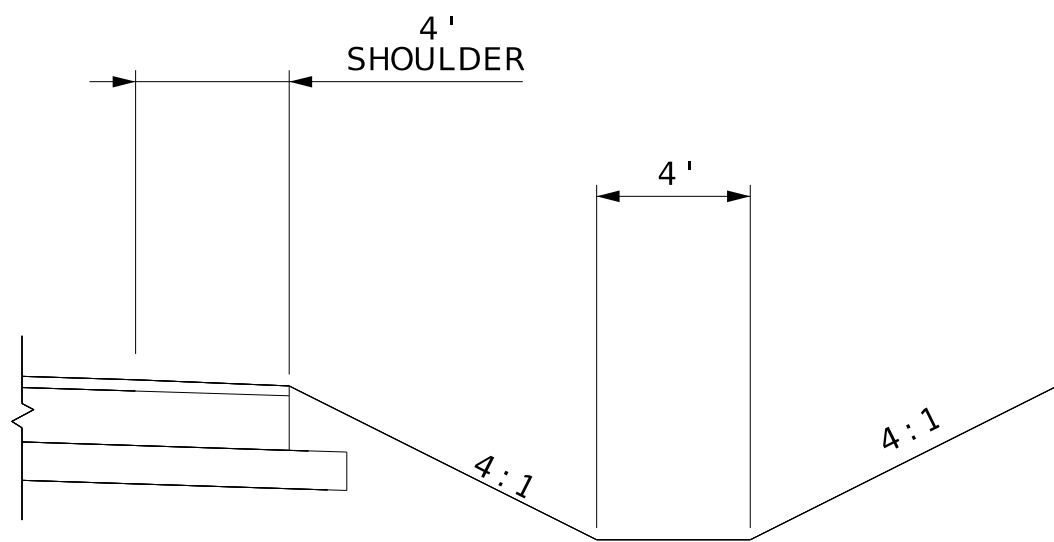

SHOULDER DETAIL RT

STA. 56+59.40 TO STA. 62+26.89

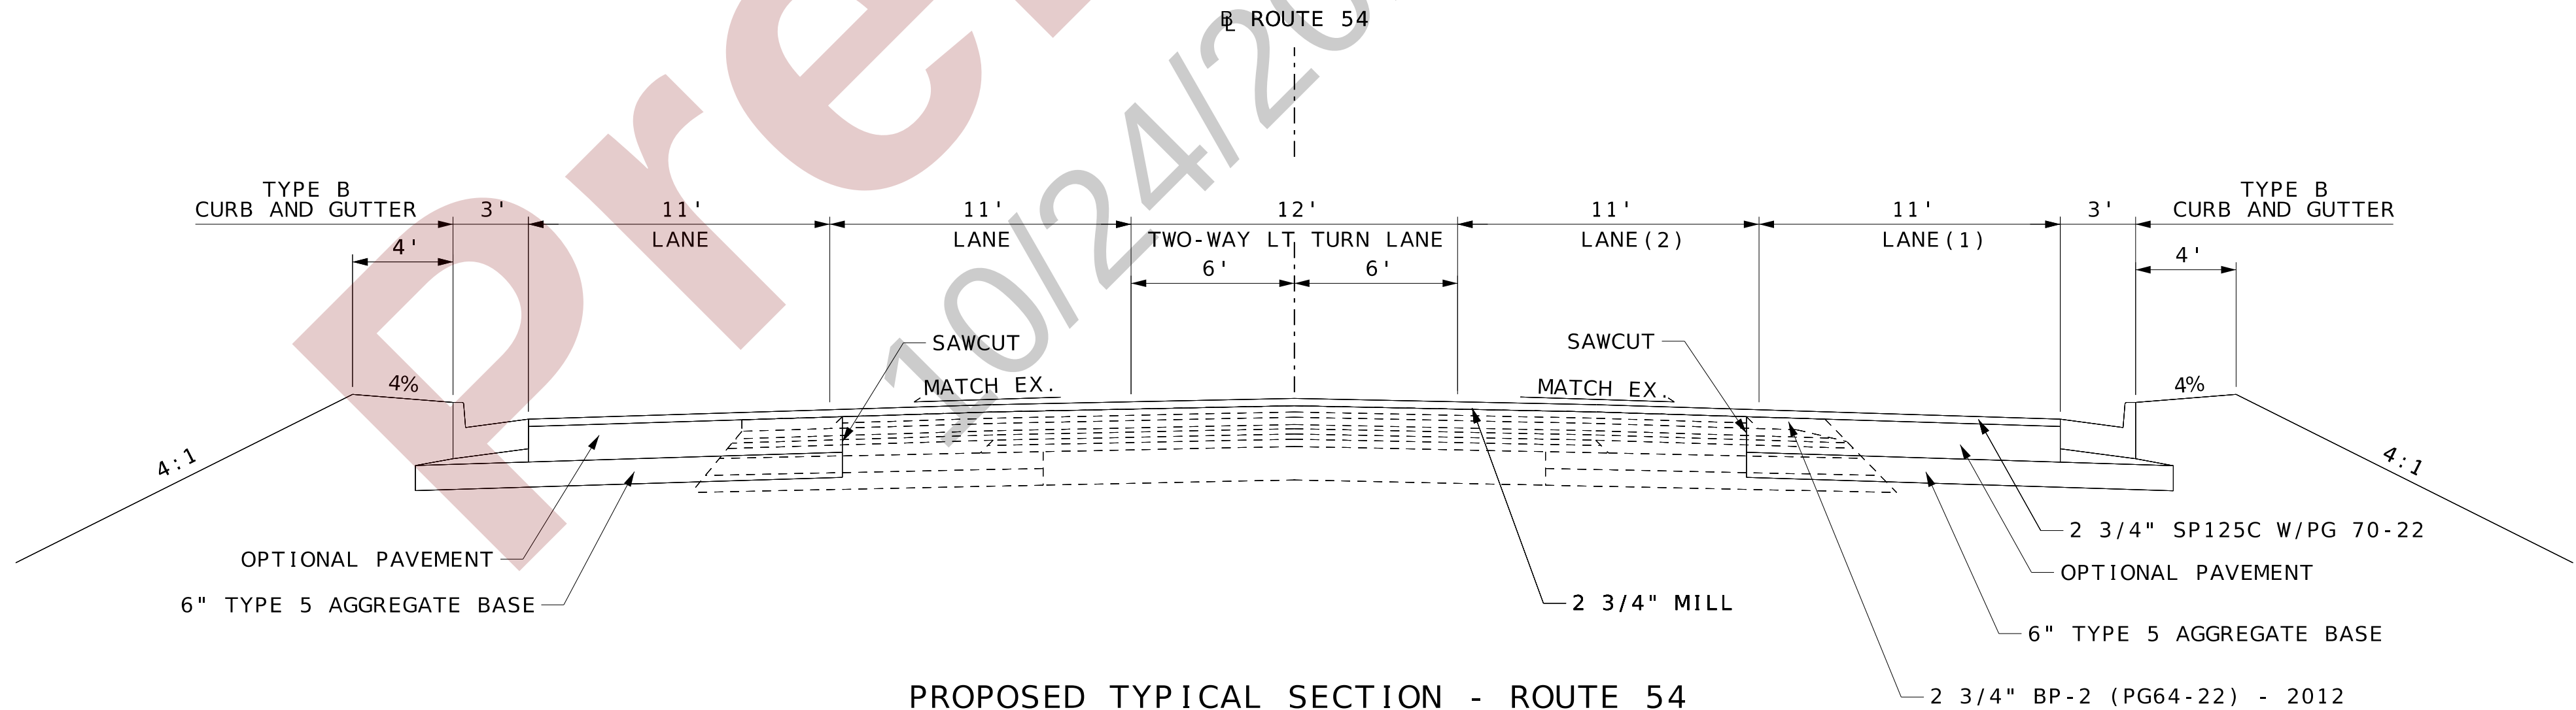

PROPOSED TYPICAL SECTION - ROUTE 54

STA. 27+56.62 TO STA. 44+92.61
STA. 55+87.41 TO STA. 73+96.20
(1) LANE TAPERS FROM 11' TO 0' STA. 61+40.00 TO STA. 68+00.00
(2) MILL AND OVERLAY RIGHT SIDE FROM STA. 71+15.00 TO END

DISCLAIMER
THE PROFESSIONAL WHOSE SIGNATURE AND PERSONAL SEAL APPEAR HEREON ASSUMES RESPONSIBILITY ONLY FOR WHAT APPEARS ON THIS PAGE, AND DISCLAIMS (PURSUANT TO SECTION 327.411 RSMO) SPECIFICATIONS, ESTIMATES, REPORTS, OR OTHER DOCUMENTS OR INSTRUMENTS NOT SEALED BY THE UNDERSIGNED PROFESSIONAL RELATING TO OR INTENDED TO BE USED FOR ANY PART OR PARTS OF THE PROJECT TO WHICH THIS PAGE REFERS.



HR GREEN, INC.
16020 SWINGLEY RIDGE ROAD,
SUITE 205
ST. LOUIS, MISSOURI 63017
PHONE: (636) 519-0990
CORPORATE LICENSE #2002006608



ANY WORK INDICATED ON THE PLANS THAT EXTENDS BEYOND THE PROJECT LIMITS IS CONSIDERED INCIDENTAL TO, AND A PART OF, THE CONSTRUCTION OF THIS PROJECT.

ALL BEARINGS ARE BASED ON STATE PLAN COORDINATES, CENTRAL ZONE.

ALL STATIONS AND OFFSETS ARE GIVEN FROM THE PROJECT BASELINE UNLESS OTHERWISE NOTED.

RIGHT-OF-WAY LIMITS FOR THIS PROJECT EXTEND FROM STA. 17+44 TO STA. 74+01, A DISTANCE OF 1.071 MILES.

OWNER: ROCK SOLID DEVELOPING LLC
PID #13-7.0-25.0-001.0-030-005.000
TD BK-785, PG-233

OWNER: DAMIER, BERTON H.
& PATRICIA J. (H&W)
PID #13-7.0-25.0-001.0-030-006.000
WD BK-703, PG-432

OWNER: PAPA, DONALD B. & ELIZABETH M.
PID #13-7.0-25.0-001.0-032-001.000
TD BK-748, PG-261

OWNER: MILLINGTON PROPERTIES, LLC
PID #13-7.0-25.0-001.0-032-002.000
WD BK-844, PG-227

OWNER: DICKERSON BUILDING, LLC
PID #13-7.0-25.0-001.0-032-003.000
WD BK-558, PG-400

BEGIN IMPROVEMENTS
STA. 12+63.70

ROUTE 54
(120' WIDE)

FULL DEPTH
SAWCUT

SLOPE LIMITS
FULL DEPTH
SAWCUT
SLOPE LIMITS

RTE 54 STA. 15+33.48 =
COURT CIRCLE STA. 200+00.00

1.5' W. CONCRETE
MEDIAN

2' W. CONCRETE
MEDIAN

TYPE B CURB

SLOPE LIMITS

EXIST. R/W
END CONSTRUCTION
STA. 200+54.79

COURT CIR.

(1930) PLAT OF CAMDENTON
REC. IN PLAT BOOK 2, PAGE 15


BLOCK 59

NW40FNE4
S25, T38N, R17W

COUNTY OF CAMDEN
PID #13-7.0-25-001.0-031-002.000
79 CAMDEN CT. NW
WD BK-422, PG-955 &
WD BK-439, PG-126



PLAN SHEET
SHEET 1 OF 13

DISCLAIMER
THE PROFESSIONAL WHOSE SIGNATURE AND PERSONAL SEAL APPEAR HEREON ASSUMES RESPONSIBILITY ONLY FOR WHAT APPEARS ON THIS PAGE, AND DISCLAIMS (PURSUANT TO SECTION 327.411 RSMO) SPECIFICATIONS, ESTIMATES, REPORTS, OR OTHER DOCUMENTS OR INSTRUMENTS NOT SEALED BY THE UNDERSIGNED PROFESSIONAL RELATING TO OR INTENDED TO BE USED FOR ANY PART OR PARTS OF THE PROJECT TO WHICH THIS PAGE REFERS.

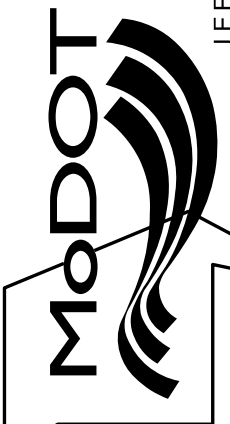DATE PREPARED 10/20/2022	
ROUTE 54	STATE MO
DISTRICT CD	SHEET NO. 4
COUNTY CAMDEN	
JOB NO. J5P3573	
CONTRACT ID.	
PROJECT NO.	
BRIDGE NO.	
DESCRIPTION	DATE
MISSOURI HIGHWAYS AND TRANSPORTATION COMMISSION	
	
105 WEST CAPITOL JEFFERSON CITY, MO 65102 1-888-ASK-MODOT (1-888-275-6636)	
HR GREEN, INC. 16020 SWINGLEY RIDGE ROAD, SUITE 205 ST. LOUIS, MISSOURI 63017 PHONE: (636) 519-0990 CORPORATE LICENSE #200200608	


IF A SEAL IS PRESENT ON THIS SHEET IT HAS BEEN ELECTRONICALLY SEALED AND DATED.

SW40FNE4
S25, T38N, R17W

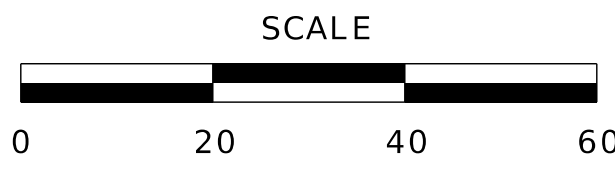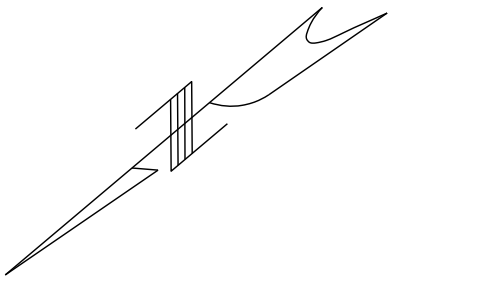

MATCH LINE STA. 15+50

MATCH LINE STA. 20+50

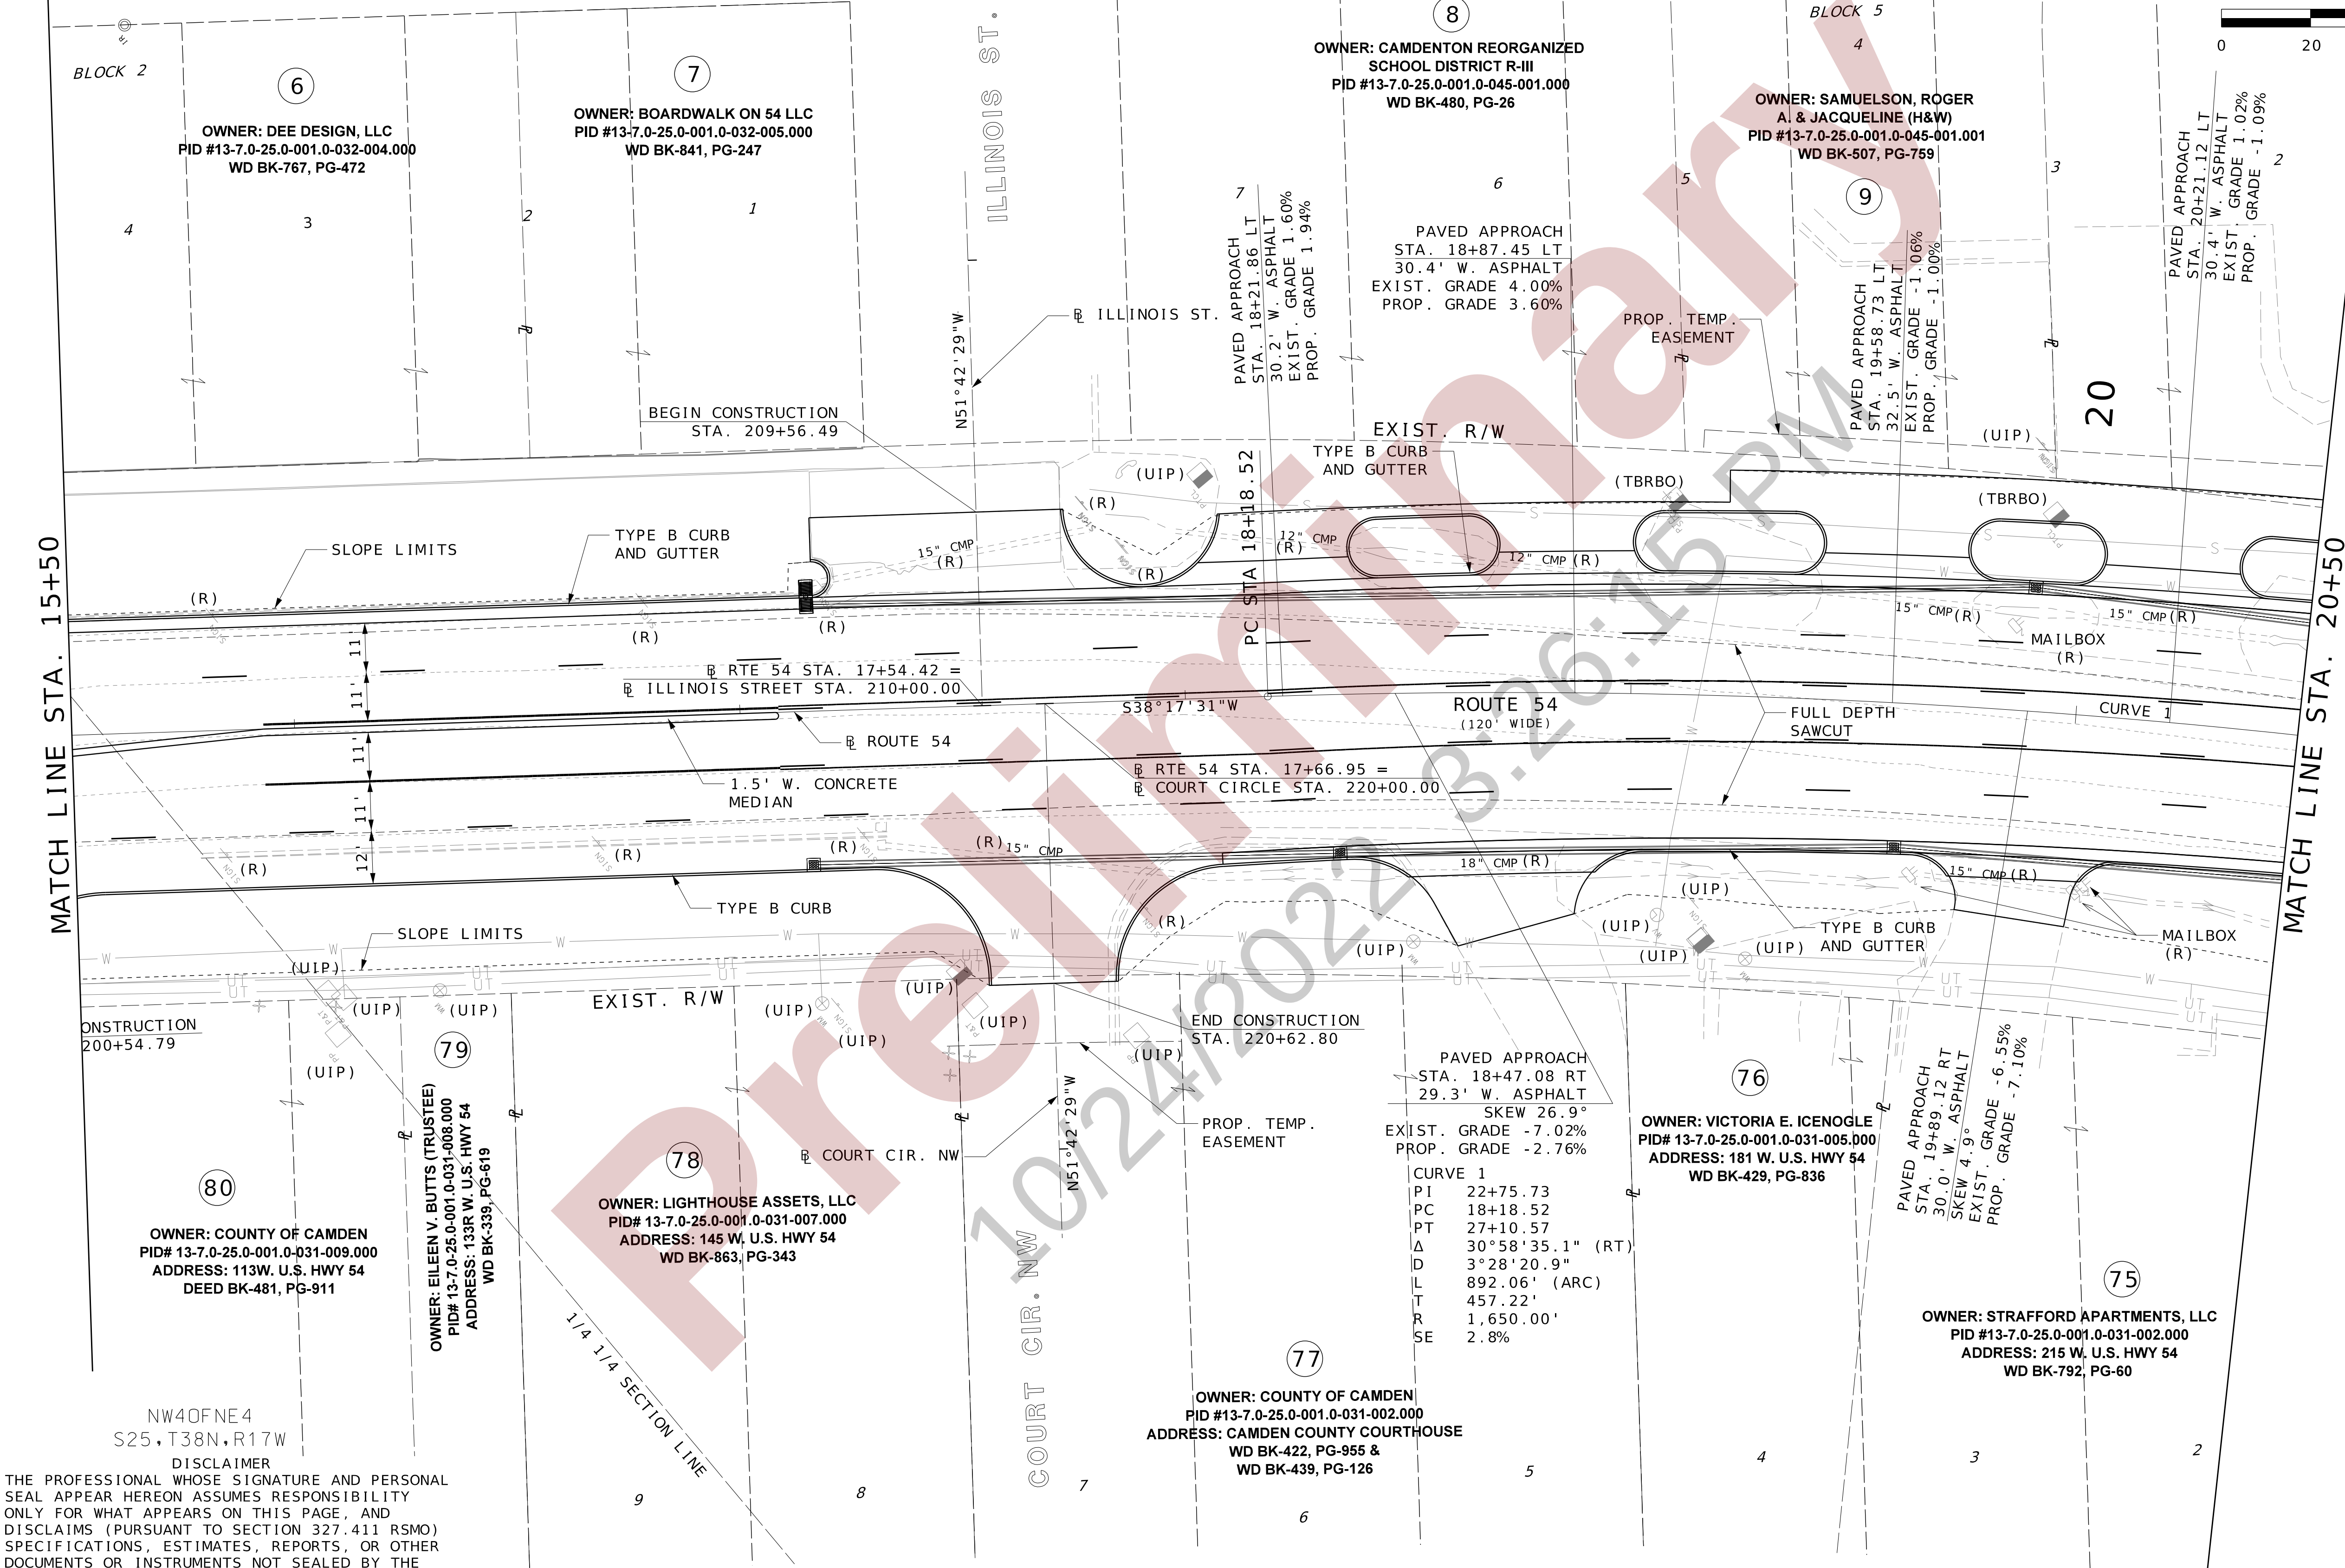

OWNER: DEE DESIGN, LLC
PID #13-7.0-25.0-001.0-032-004.000
WD BK-767, PG-472

OWNER: BOARDWALK ON 54 LLC
PID #13-7.0-25.0-001.0-032-005.000
WD BK-841, PG-247

OWNER: CAMDENTON REORGANIZED
SCHOOL DISTRICT R-III
PID #13-7.0-25.0-001.0-045-001.000
WD BK-480, PG-26

OWNER: SAMUELSON, ROGER
A. & JACQUELINE (H&W)
PID #13-7.0-25.0-001.0-045-001.001
WD BK-507, PG-759

OWNER: COUNTY OF CAMDEN
PID# 13-7.0-25.0-001.0-031-009.000
ADDRESS: 113W. U.S. HWY 54
DEED BK-481, PG-911

OWNER: EILEEN V. BUTTS (TRUSTEE)
PID# 13-7.0-25.0-001.0-031-008.000
ADDRESS: 133R W. U.S. HWY 54
WD BK-339, PG-619

OWNER: LIGHTHOUSE ASSETS, LLC
PID# 13-7.0-25.0-001.0-031-007.000
ADDRESS: 145 W. U.S. HWY 54
WD BK-863, PG-343


OWNER: COUNTY OF CAMDEN
PID #13-7.0-25.0-001.0-031-002.000
ADDRESS: CAMDEN COUNTY COURTHOUSE
WD BK-422, PG-955 &
WD BK-439, PG-126



OWNER: VICTORIA E. ICENOGLE
PID# 13-7.0-25.0-001.0-031-005.000
ADDRESS: 181 W. U.S. HWY 54
WD BK-429, PG-836

OWNER: STRAFFORD APARTMENTS, LLC
PID #13-7.0-25.0-001.0-031-002.000
ADDRESS: 215 W. U.S. HWY 54
WD BK-792, PG-60

DISCLAIMER
THE PROFESSIONAL WHOSE SIGNATURE AND PERSONAL
SEAL APPEAR HEREON ASSUMES RESPONSIBILITY
ONLY FOR WHAT APPEARS ON THIS PAGE, AND
DISCLAIMS (PURSUANT TO SECTION 327.411 RSMO)
SPECIFICATIONS, ESTIMATES, REPORTS, OR OTHER
DOCUMENTS OR INSTRUMENTS NOT SEALED BY THE
UNDERSIGNED PROFESSIONAL RELATING TO OR
INTENDED TO BE USED FOR ANY PART OR PARTS OF
THE PROJECT TO WHICH THIS PAGE REFERS.

PLAN SHEET
SHEET 2 OF 13

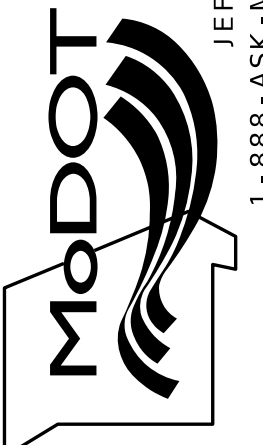DATE PREPARED 10/18/2022	
ROUTE 54	STATE MO
DISTRICT CD	SHEET NO. 5
COUNTY CAMDEN	
JOB NO. J5P3573	
CONTRACT ID.	
PROJECT NO.	
BRIDGE NO.	
DESCRIPTION	DATE
MISSOURI HIGHWAYS AND TRANSPORTATION COMMISSION	
	
105 WEST CAPITOL JEFFERSON CITY, MO 65102 1-888-ASK-MODOT (1-888-275-6636)	
 HR GREEN, INC. 16020 SWINGLEY RIDGE ROAD, SUITE 205 ST. LOUIS, MISSOURI 63017 PHONE: (636) 513-0990 CORPORATE LICENSE #200200608	

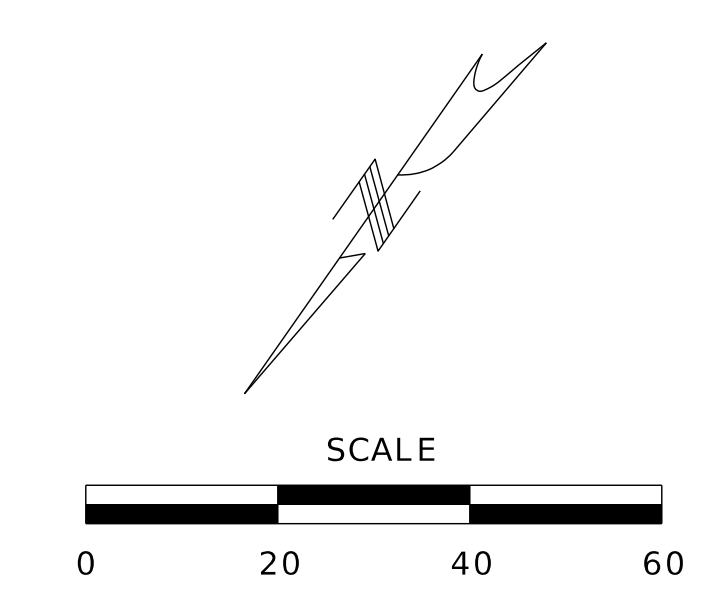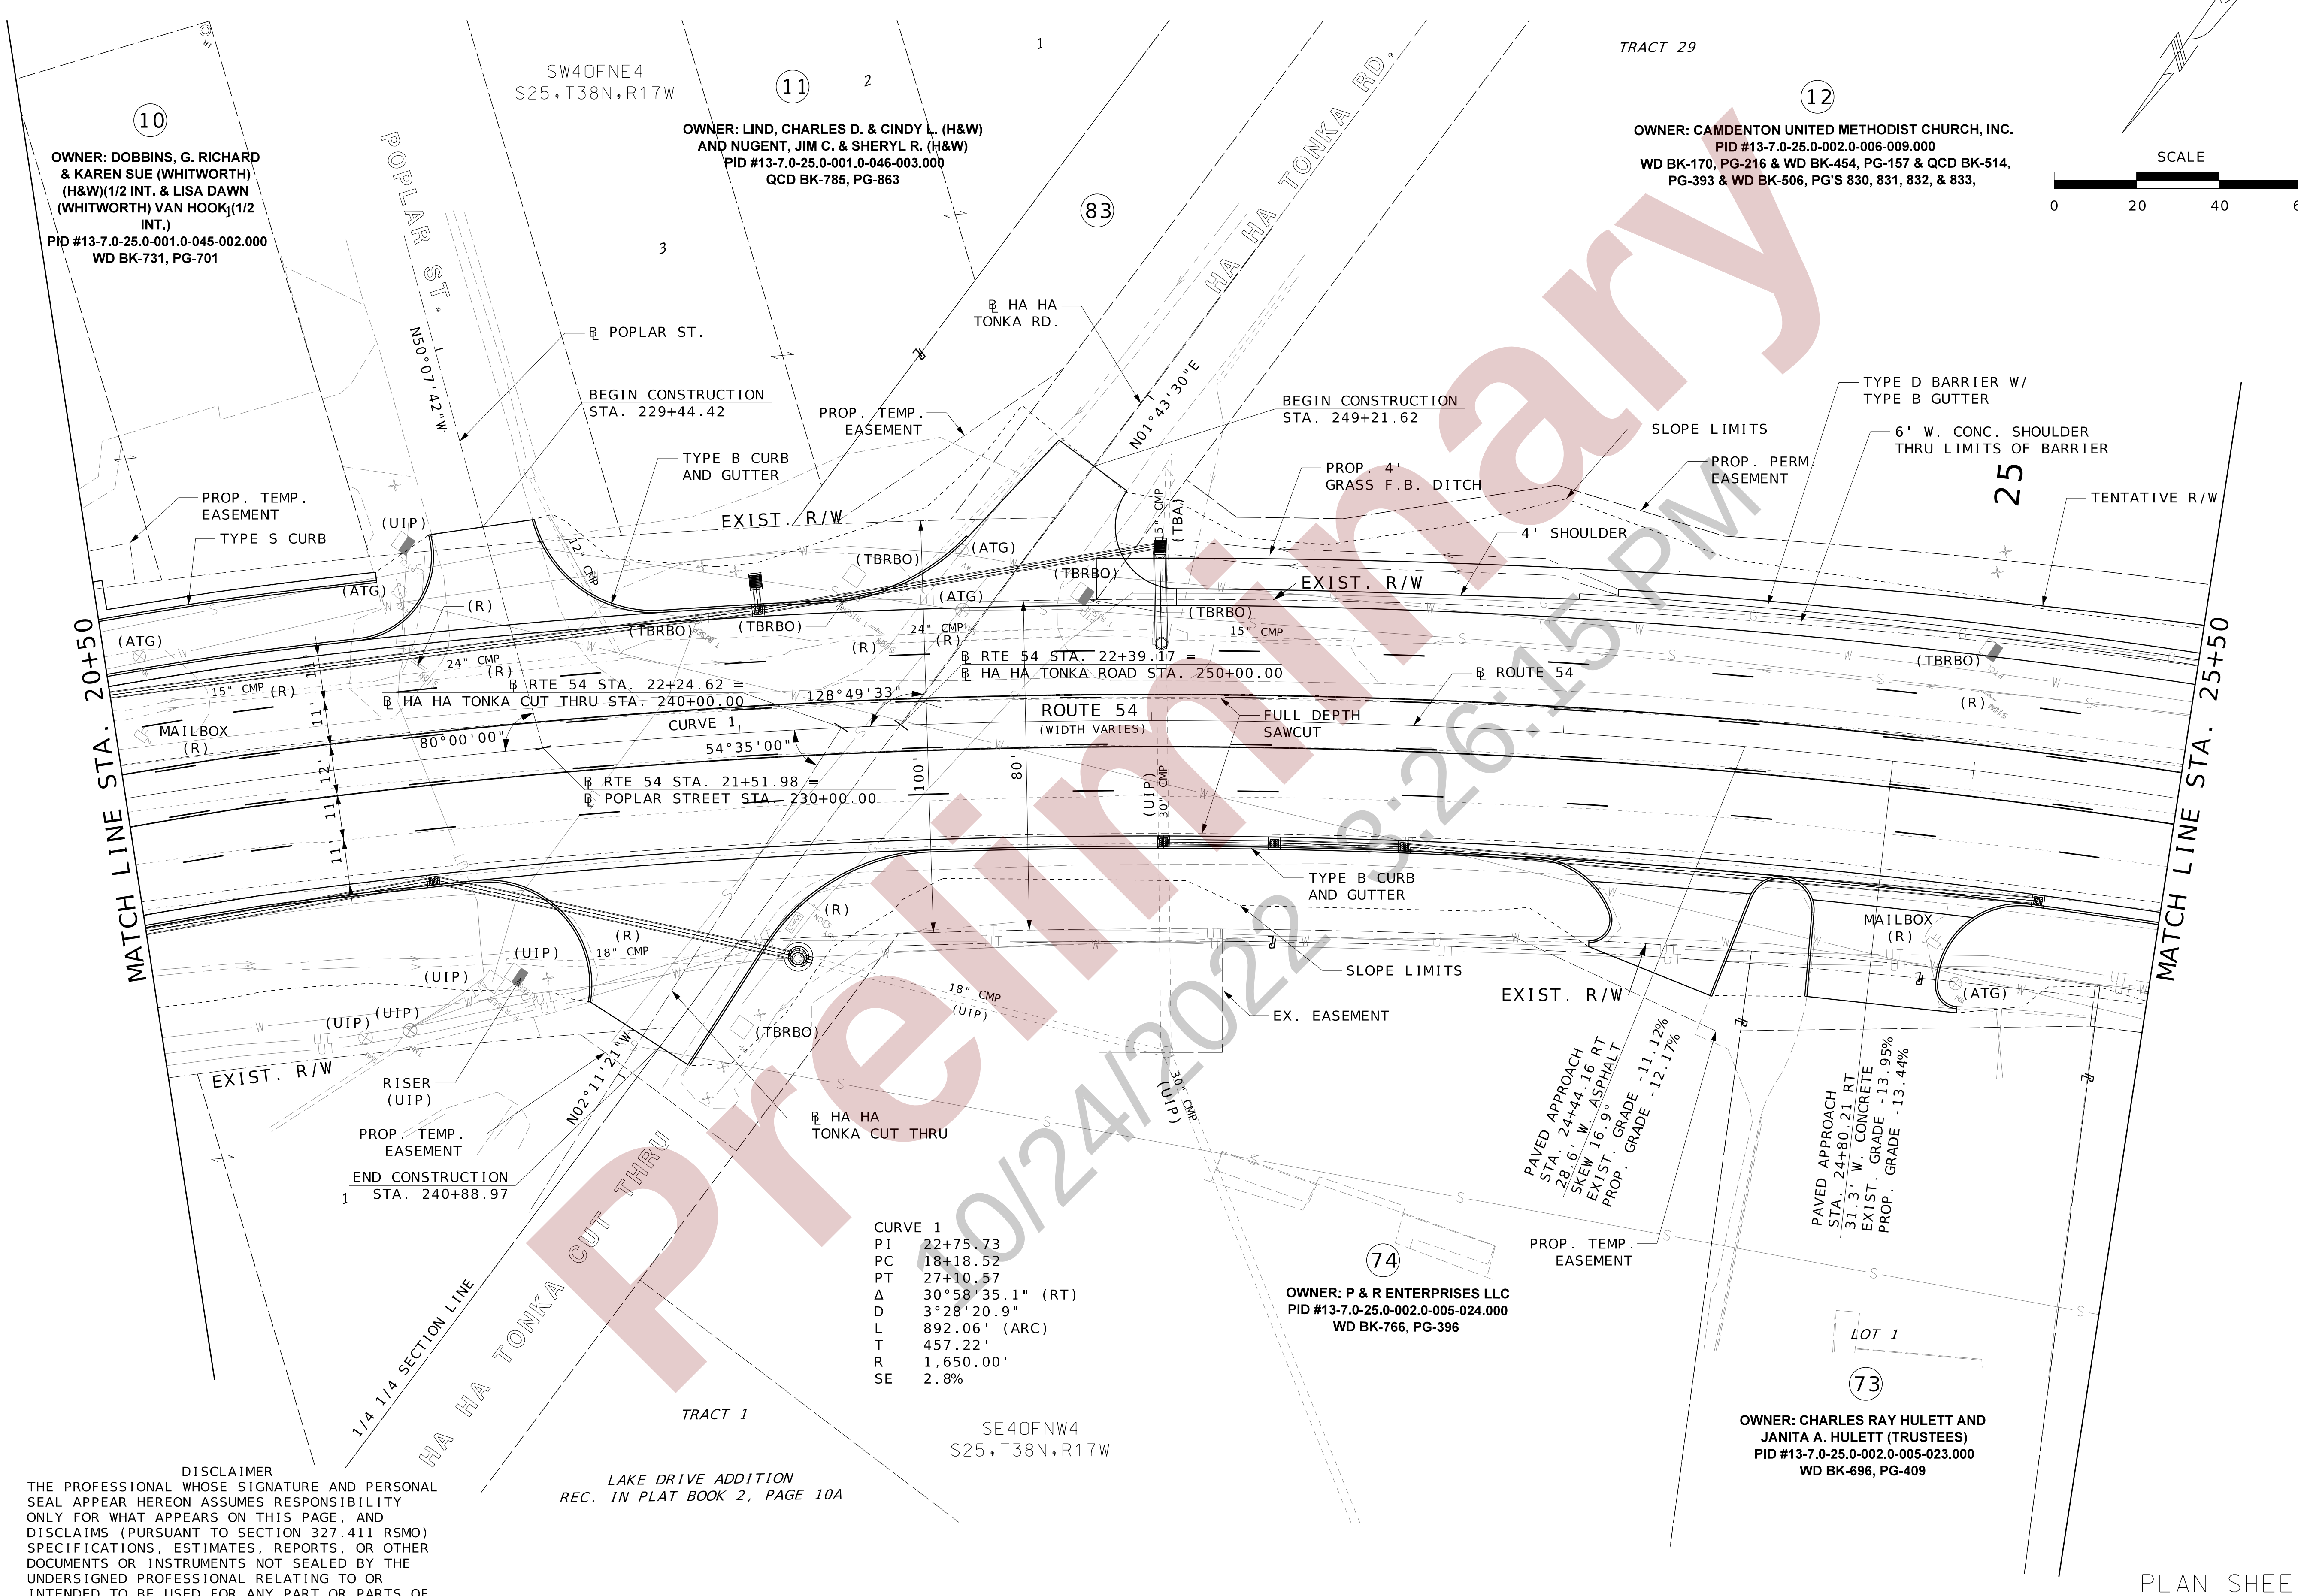

DISCLAIMER
THE PROFESSIONAL WHOSE SIGNATURE AND PERSONAL SEAL APPEAR HEREON ASSUMES RESPONSIBILITY ONLY FOR WHAT APPEARS ON THIS PAGE, AND DISCLAIMS (PURSUANT TO SECTION 327.411 RSMO) SPECIFICATIONS, ESTIMATES, REPORTS, OR OTHER DOCUMENTS OR INSTRUMENTS NOT SEALED BY THE UNDERSIGNED PROFESSIONAL RELATING TO OR INTENDED TO BE USED FOR ANY PART OR PARTS OF THE PROJECT TO WHICH THIS PAGE REFERS.

LAKE DRIVE ADDITION
REC. IN PLAT BOOK 2, PAGE 10A

CURVE 1
PI 22+75.73
PC 18+18.52
PT 27+10.57
Δ 30°58'35.1" (RT)
D 3°28'20.9"
L 892.06' (ARC)
T 457.22'
R 1,650.00'
SE 2.8%

SE40FNW4
S25, T38N, R17W

OWNER: P & R ENTERPRISES LLC
PID #13-7.0-25.0-002.0-005-024.000
WD BK-766, PG-396



OWNER: CHARLES RAY HULETT AND
JANITA A. HULETT (TRUSTEES)
PID #13-7.0-25.0-002.0-005-023.000
WD BK-696, PG-409

OWNER: CAMDENTON UNITED METHODIST CHURCH, INC.
PID #13-7.0-25.0-002.0-006-009.000
WD BK-170, PG-216 & WD BK-454, PG-157 & QCD BK-514,
PG-393 & WD BK-506, PG'S 830, 831, 832, & 833,



OWNER: DOBBINS, G. RICHARD
& KAREN SUE (WHITWORTH)
(H&W)(1/2 INT. & LISA DAWN
(WHITWORTH) VAN HOOK(1/2
INT.)
PID #13-7.0-25.0-001.0-045-002.000
WD BK-731, PG-701

OWNER: LIND, CHARLES D. & CINDY L. (H&W)
AND NUGENT, JIM C. & SHERYL R. (H&W)
PID #13-7.0-25.0-001.0-046-003.000
QCD BK-785, PG-863

PLAN SHEET
SHEET 3 OF 13

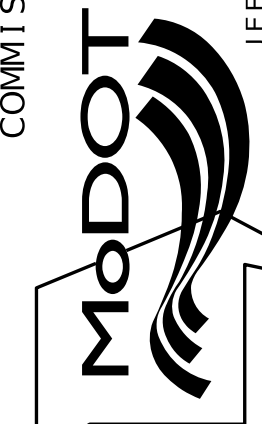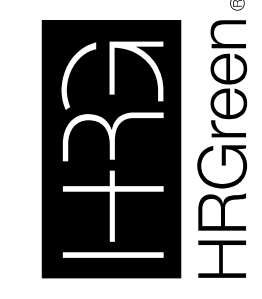
DATE PREPARED 10/18/2022	
ROUTE 54	STATE MO
DISTRICT CD	SHEET NO. 6
COUNTY CAMDEN	
JOB NO. J5P3573	
CONTRACT ID.	
PROJECT NO.	
BRIDGE NO.	
DESCRIPTION	DATE
MISSOURI HIGHWAYS AND TRANSPORTATION COMMISSION	
	
105 WEST CAPITOL JEFFERSON CITY, MO 65102 1-888-ASK-MODOT (1-888-275-6636)	
 H+R GREEN, INC. 16020 SWINGLEY RIDGE ROAD, SUITE 205 ST. LOUIS, MISSOURI 63017 PHONE: (636) 513-0990 CORPORATE LICENSE #200200608	

IF A SEAL IS PRESENT ON THIS SHEET IT HAS BEEN ELECTRONICALLY SEALED AND DATED.

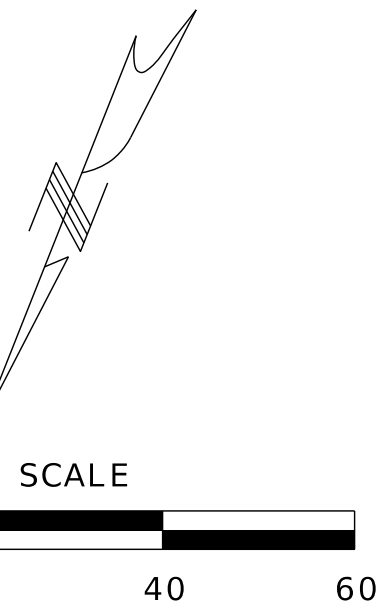
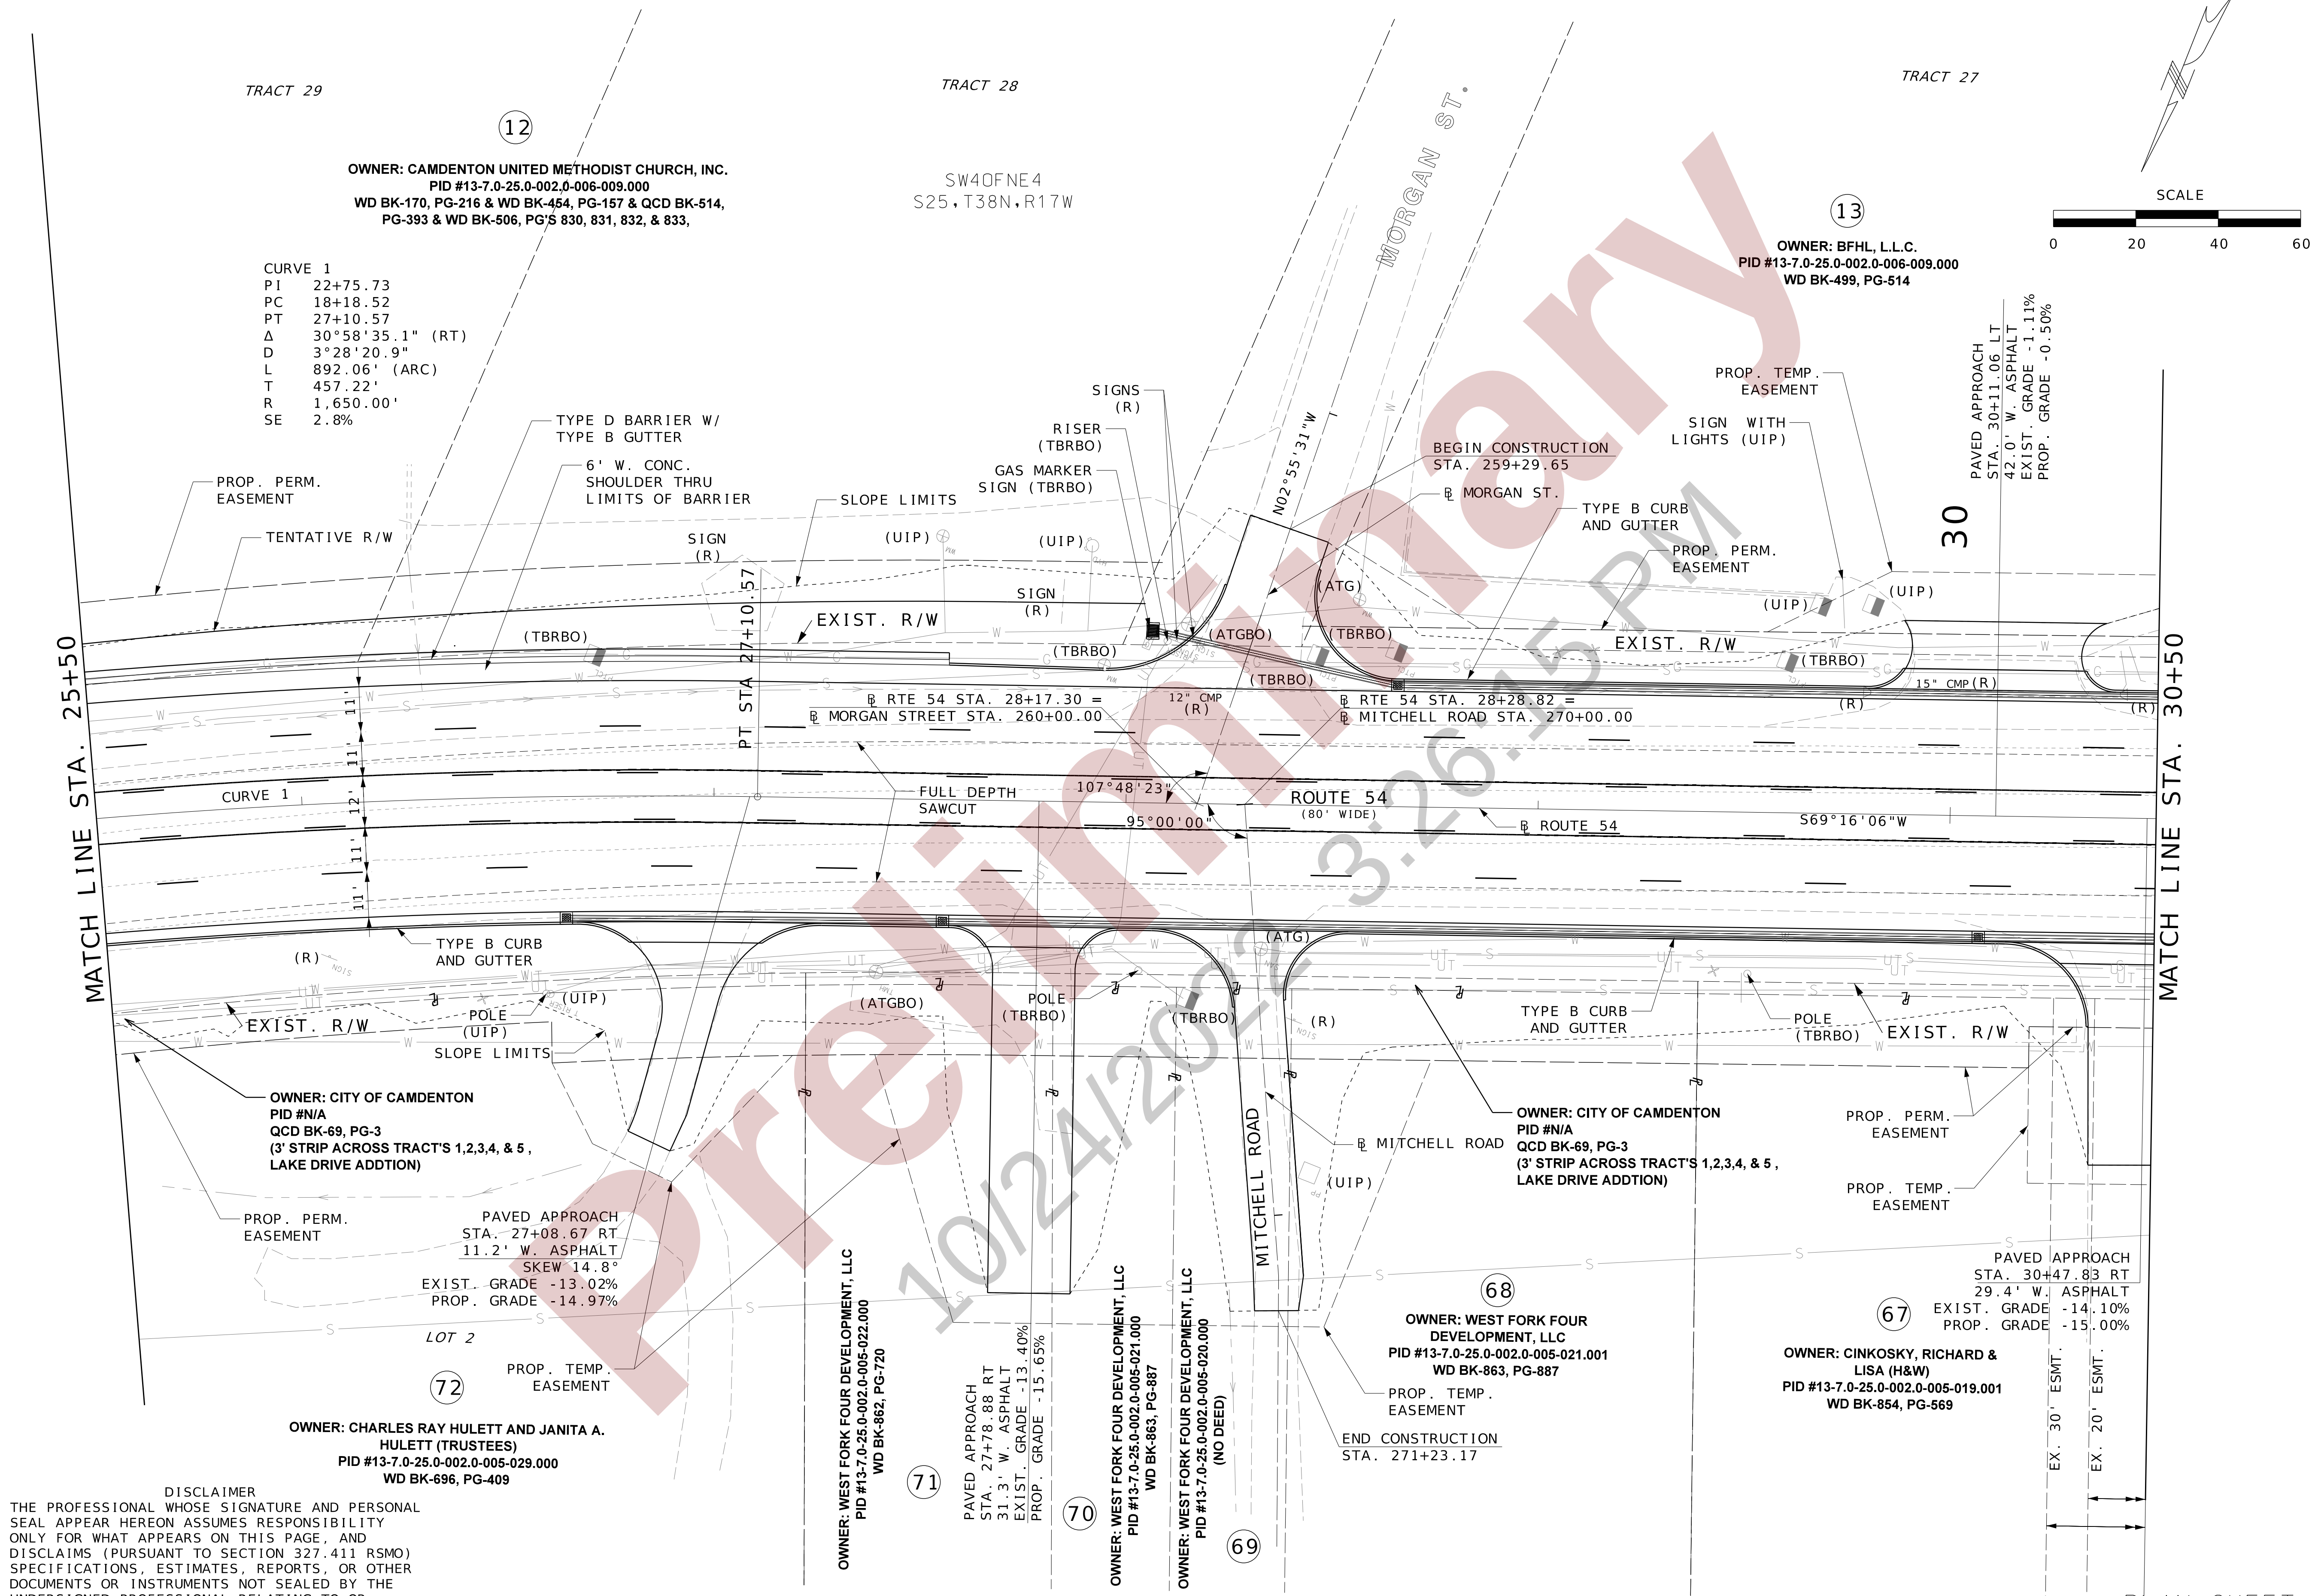


DISCLAIMER
THE PROFESSIONAL WHOSE SIGNATURE AND PERSONAL SEAL APPEAR HEREON ASSUMES RESPONSIBILITY ONLY FOR WHAT APPEARS ON THIS PAGE, AND DISCLAIMS (PURSUANT TO SECTION 327.411 RSMO) SPECIFICATIONS, ESTIMATES, REPORTS, OR OTHER DOCUMENTS OR INSTRUMENTS NOT SEALED BY THE UNDERSIGNED PROFESSIONAL RELATING TO OR INTENDED TO BE USED FOR ANY PART OR PARTS OF THE PROJECT TO WHICH THIS PAGE REFERS.

PLAN SHEET
SHEET 4 OF 13

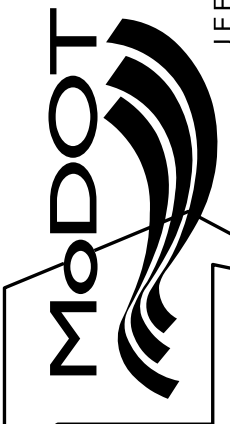
DATE PREPARED 10/18/2022	
ROUTE 54	STATE MO
DISTRICT CD	SHEET NO. 7
COUNTY CAMDEN	
JOB NO. J5P3573	
CONTRACT ID.	
PROJECT NO.	
BRIDGE NO.	
DESCRIPTION	DATE
MISSOURI HIGHWAYS AND TRANSPORTATION COMMISSION	
	
105 WEST CAPITOL JEFFERSON CITY, MO 65102 1-888-ASK-MODOT (1-888-275-6636)	
 H+R Green® HR GREEN, INC. 16020 SWINGLEY RIDGE ROAD, SUITE 205 ST. LOUIS, MISSOURI 63017 PHONE: (636) 513-0990 CORPORATE LICENSE #200200608	


IF A SEAL IS PRESENT ON THIS SHEET IT HAS BEEN ELECTRONICALLY SEALED AND DATED.

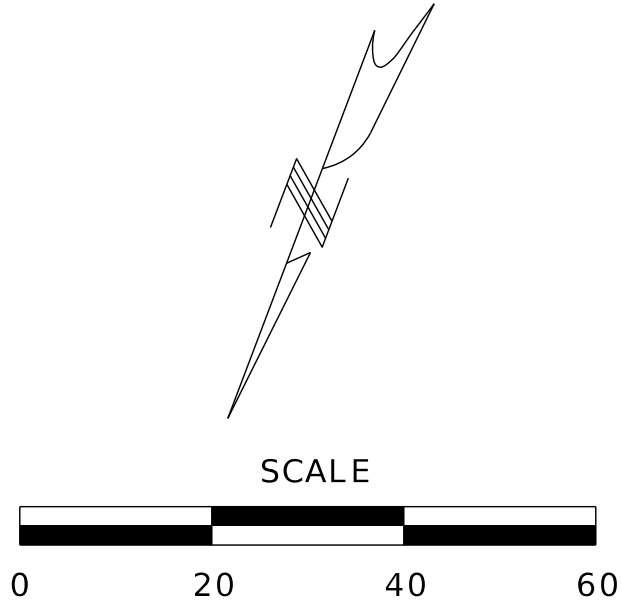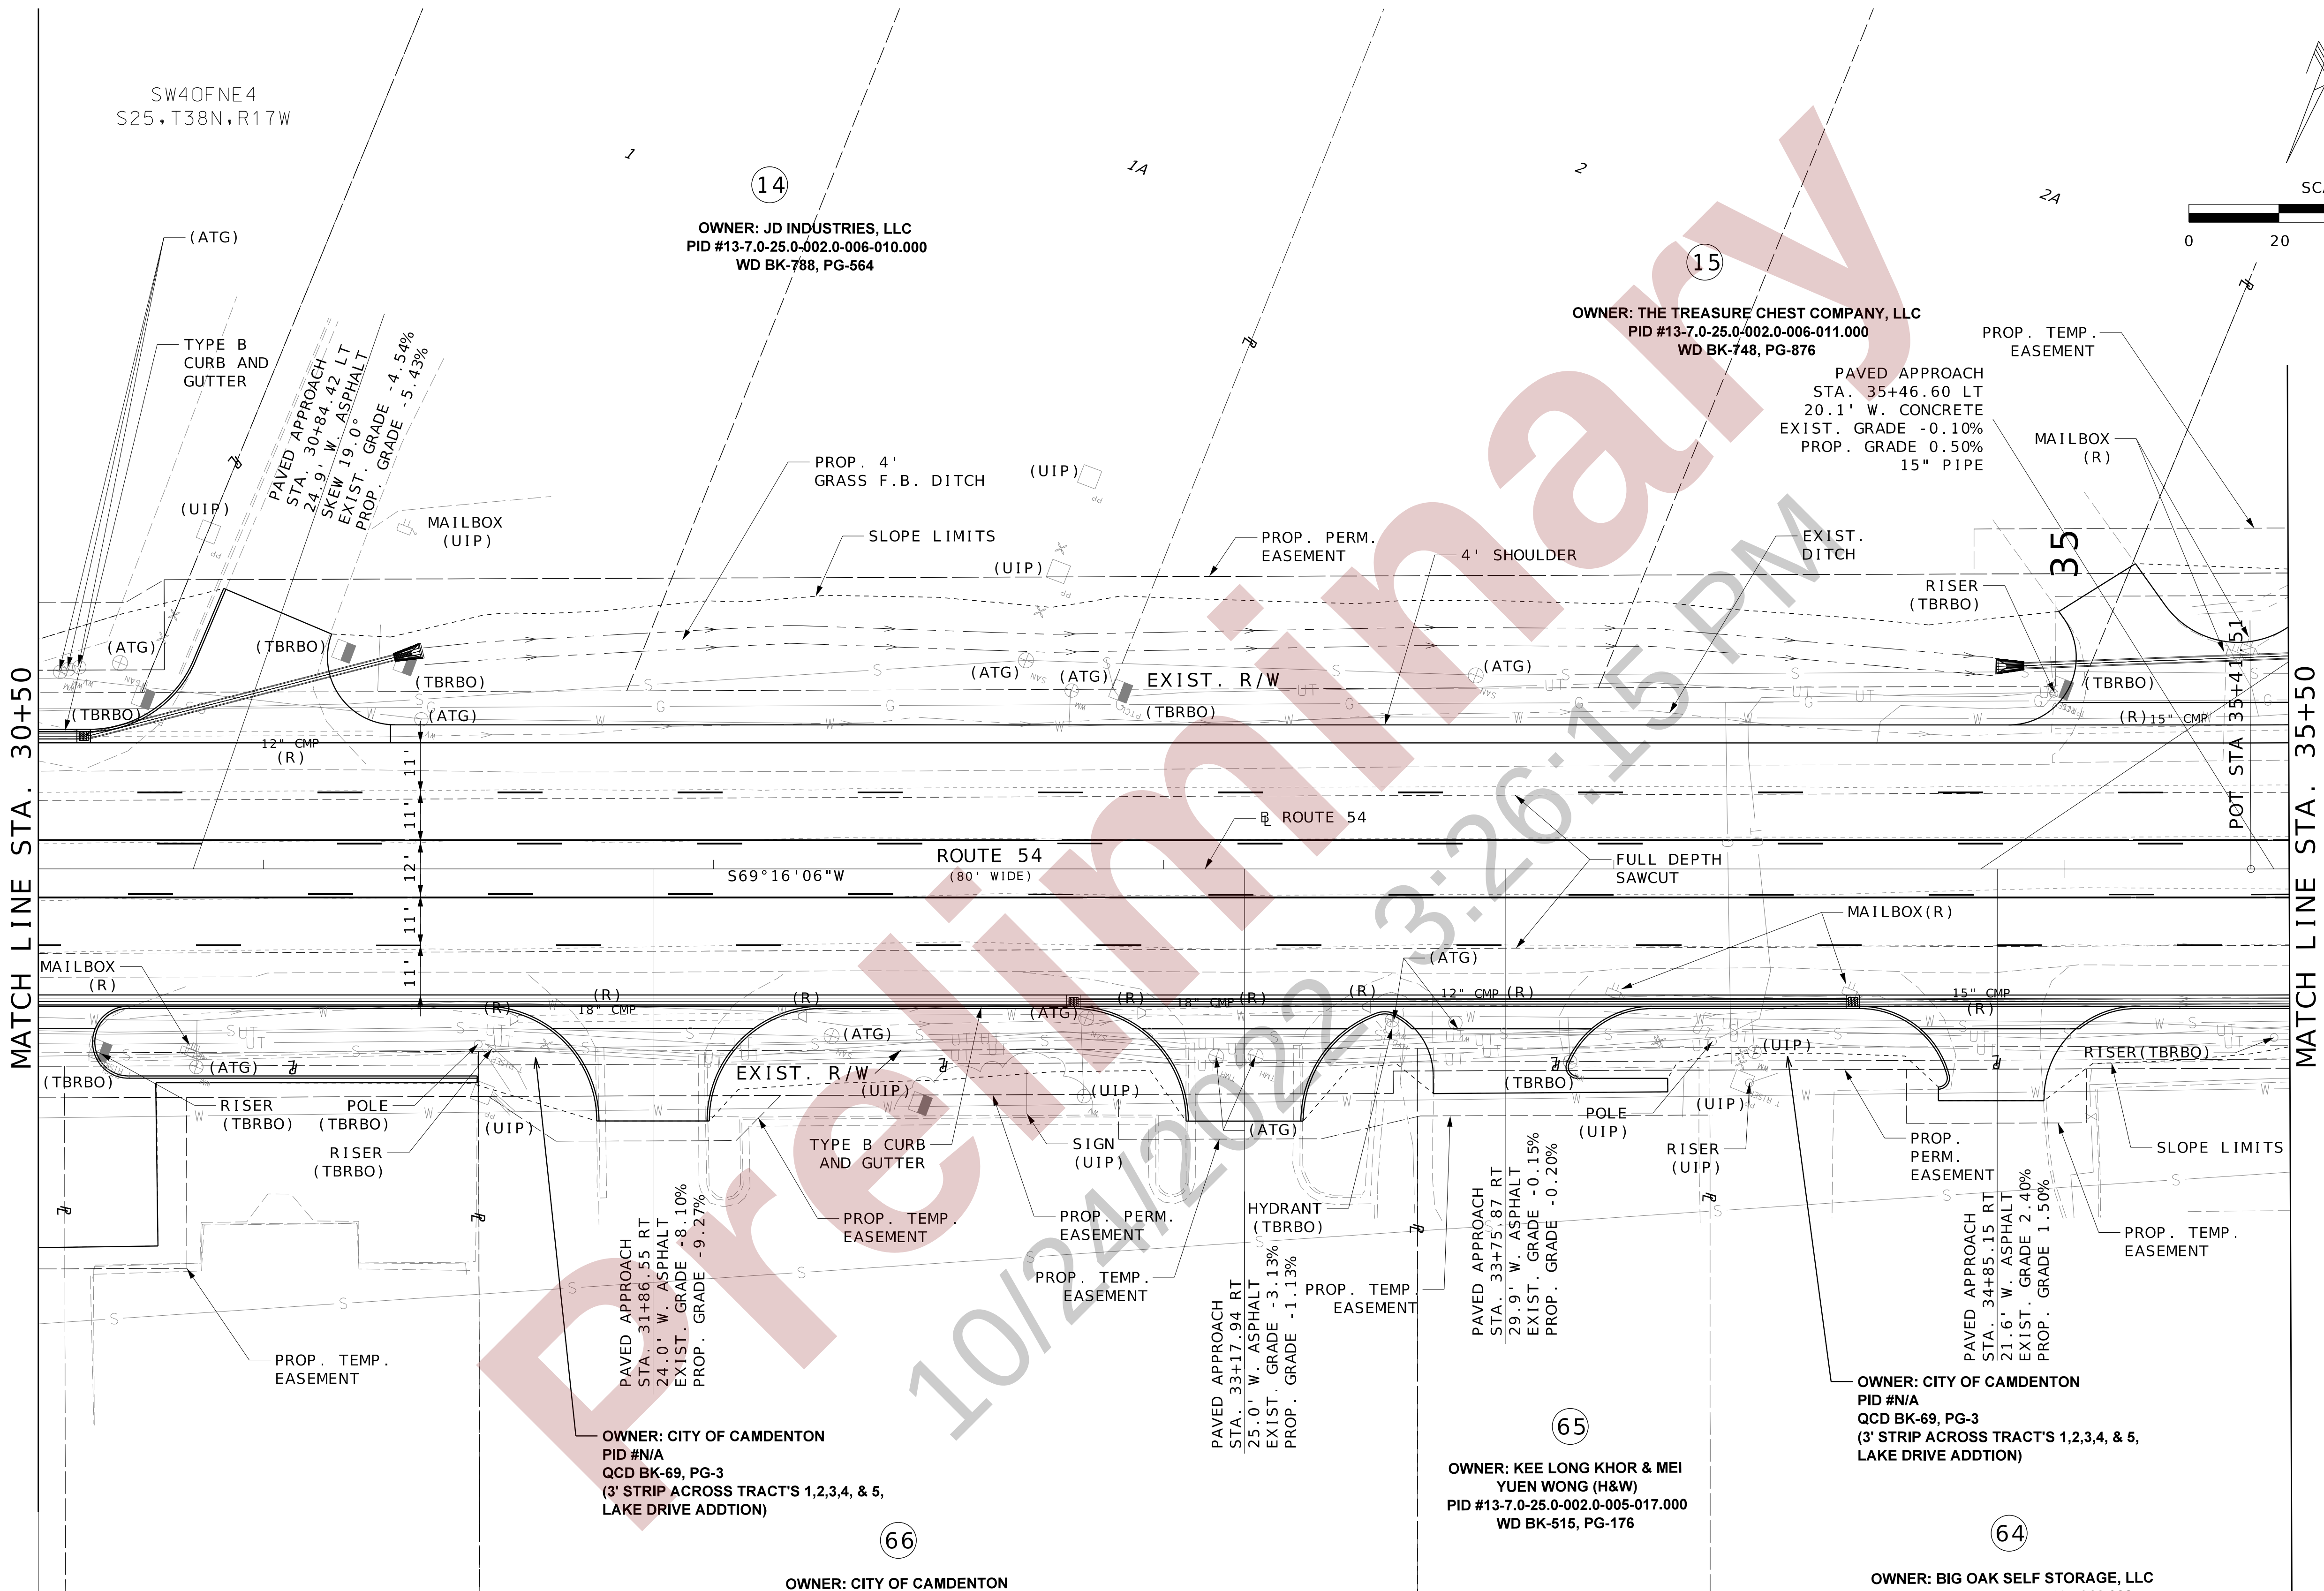

DISCLAIMER
THE PROFESSIONAL WHOSE SIGNATURE AND PERSONAL SEAL APPEAR HEREON ASSUMES RESPONSIBILITY ONLY FOR WHAT APPEARS ON THIS PAGE, AND DISCLAIMS (PURSUANT TO SECTION 327.411 RSMO) SPECIFICATIONS, ESTIMATES, REPORTS, OR OTHER DOCUMENTS OR INSTRUMENTS NOT SEALED BY THE UNDERSIGNED PROFESSIONAL RELATING TO OR INTENDED TO BE USED FOR ANY PART OR PARTS OF THE PROJECT TO WHICH THIS PAGE REFERS.

PLAN SHEET
SHEET 5 OF 13

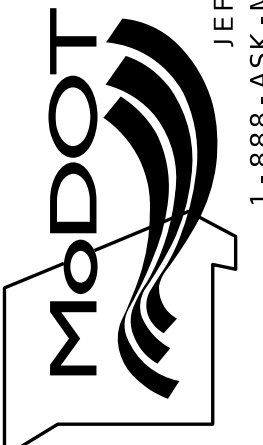
DATE PREPARED 10/18/2022	
ROUTE 54	STATE MO
DISTRICT CD	SHEET NO. 8
COUNTY CAMDEN	
JOB NO. J5P3573	
CONTRACT ID.	
PROJECT NO.	
BRIDGE NO.	
DESCRIPTION	
DATE	
MISSOURI HIGHWAYS AND TRANSPORTATION COMMISSION	
	
105 WEST CAPITOL JEFFERSON CITY, MO 65102 1-888-ASK-MODOT (1-888-275-6636)	
 HRGreen® 16020 SWINGLEY RIDGE ROAD, SUITE 205 ST. LOUIS, MISSOURI 63017 PHONE: (636) 513-0990 CORPORATE LICENSE #200200608	

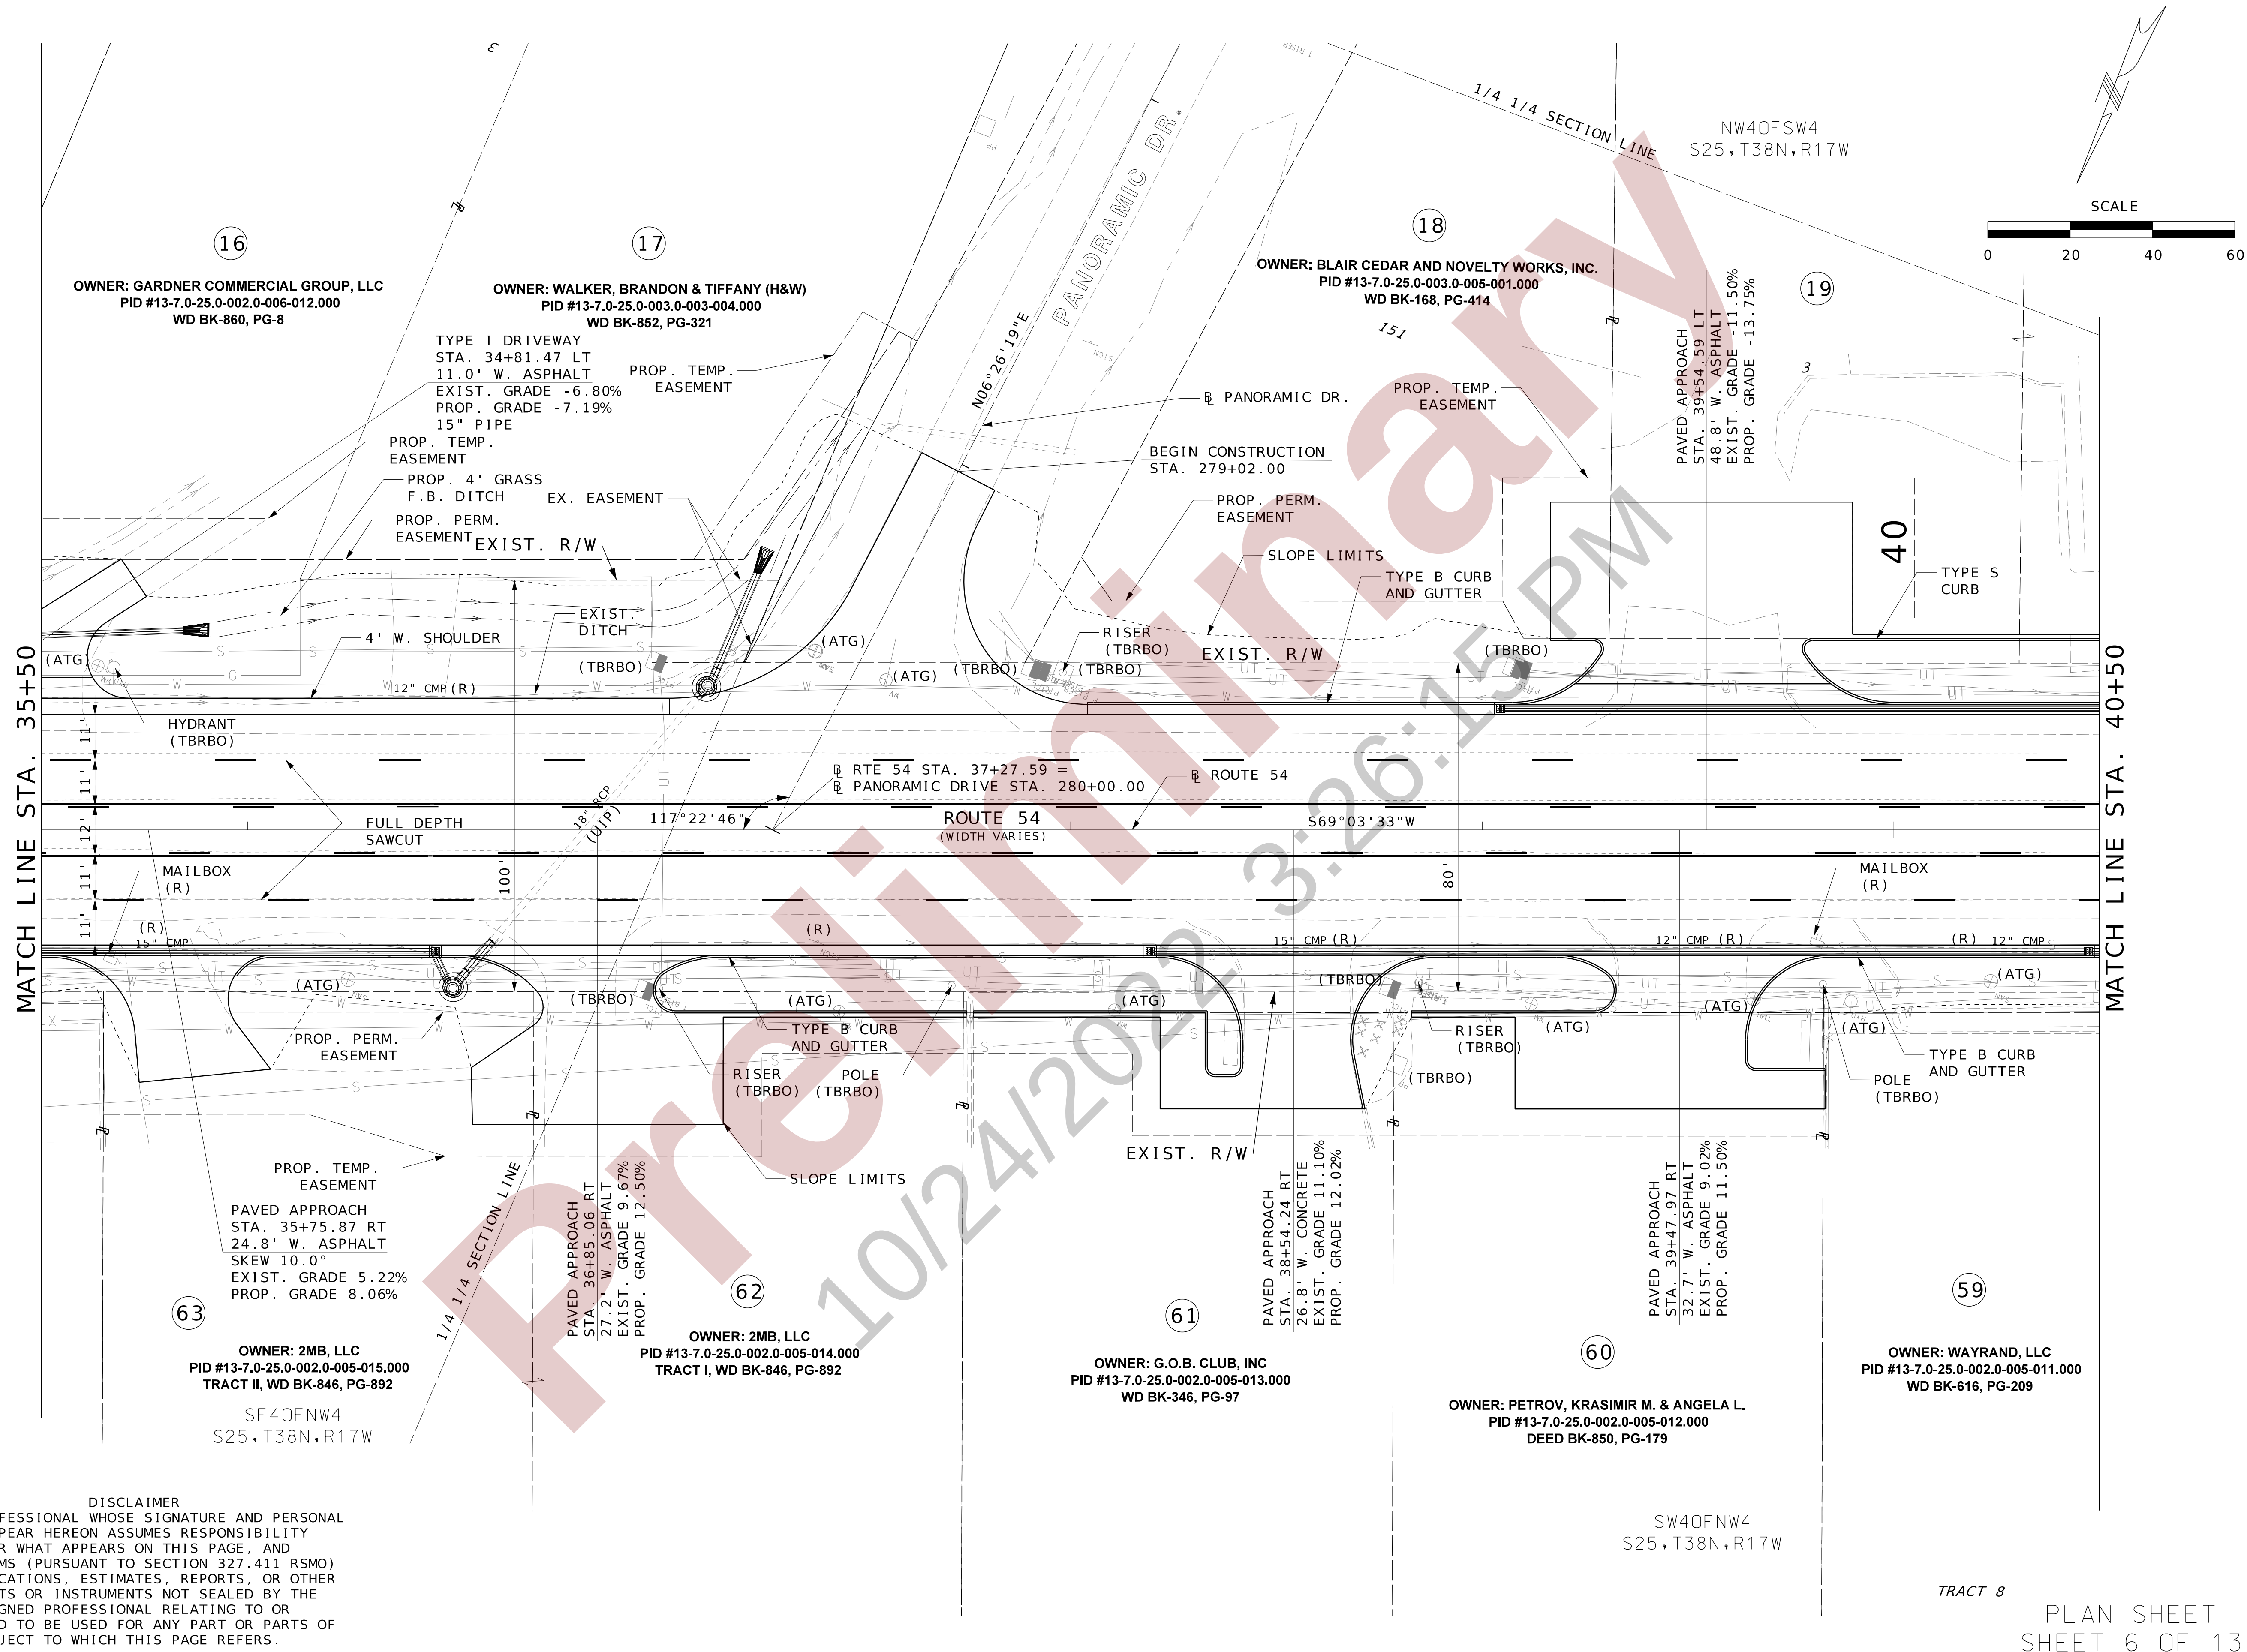

DISCLAIMER

THE PROFESSIONAL WHOSE SIGNATURE AND PERSONAL SEAL APPEAR HEREON ASSUMES RESPONSIBILITY ONLY FOR WHAT APPEARS ON THIS PAGE, AND DISCLAIMS (PURSUANT TO SECTION 327.411 RSMO) SPECIFICATIONS, ESTIMATES, REPORTS, OR OTHER DOCUMENTS OR INSTRUMENTS NOT SEALED BY THE UNDERSIGNED PROFESSIONAL RELATING TO OR INTENDED TO BE USED FOR ANY PART OR PARTS OF THE PROJECT TO WHICH THIS PAGE REFERS.


DATE PREPARED	
10/18/2022	
ROUTE	STATE
54	MO
DISTRICT	SHEET NO.
CD	9
COUNTY	
CAMDEN	
JOB NO.	
J5P3573	
CONTRACT ID.	
PROJECT NO.	
BRIDGE NO.	

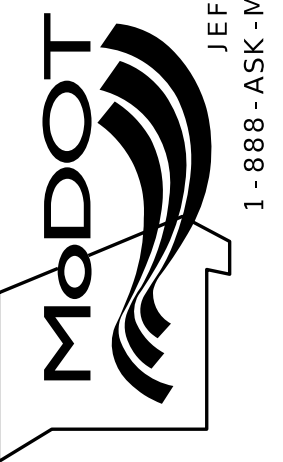[illegible]MISSOURI HIGHWAYS AND TRANSPORTATION
COMMISSION


HR GREEN, INC.
16020 SWINGLEY RIDGE ROAD,
SUITE 205
ST. LOUIS, MISSOURI 63017
PHONE: (636) 519-0990
CORPORATE LICENSE #Z002006608



IF A SEAL IS PRESENT ON THIS SHEET IT HAS BEEN ELECTRONICALLY SEALED AND DATED.

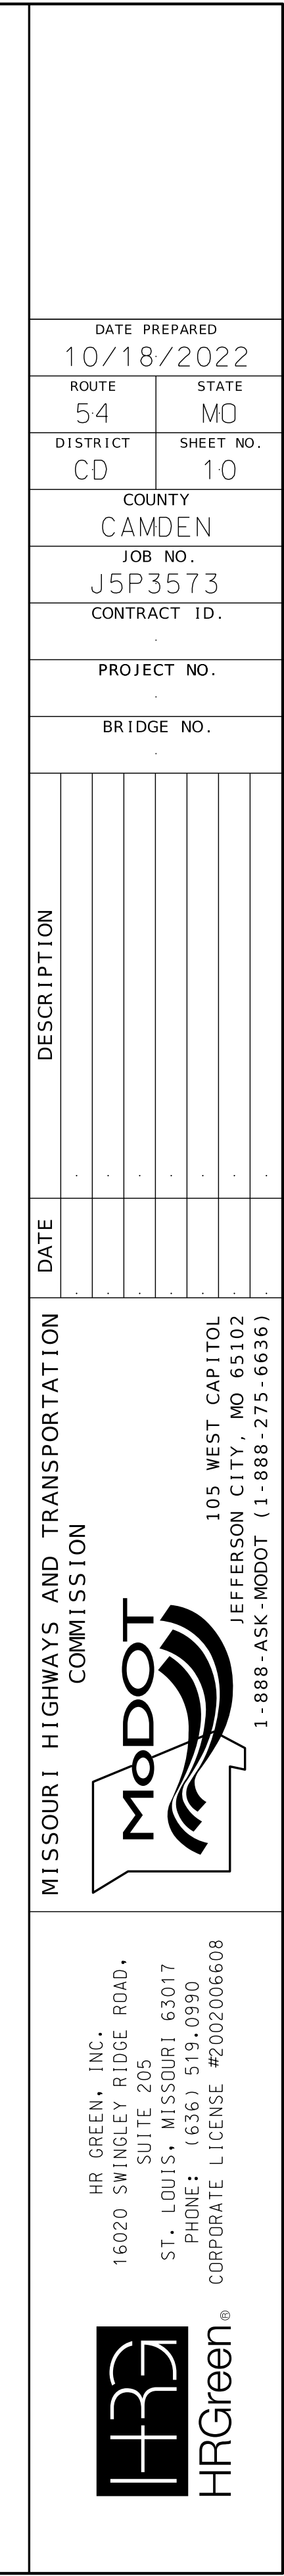

\\hrgreen.com\hrg\Data\2022\220202\CAD\Roadway\Plan_Sheets\220202_Plan_7.dgn 4:07:41 PM 10/18/2022

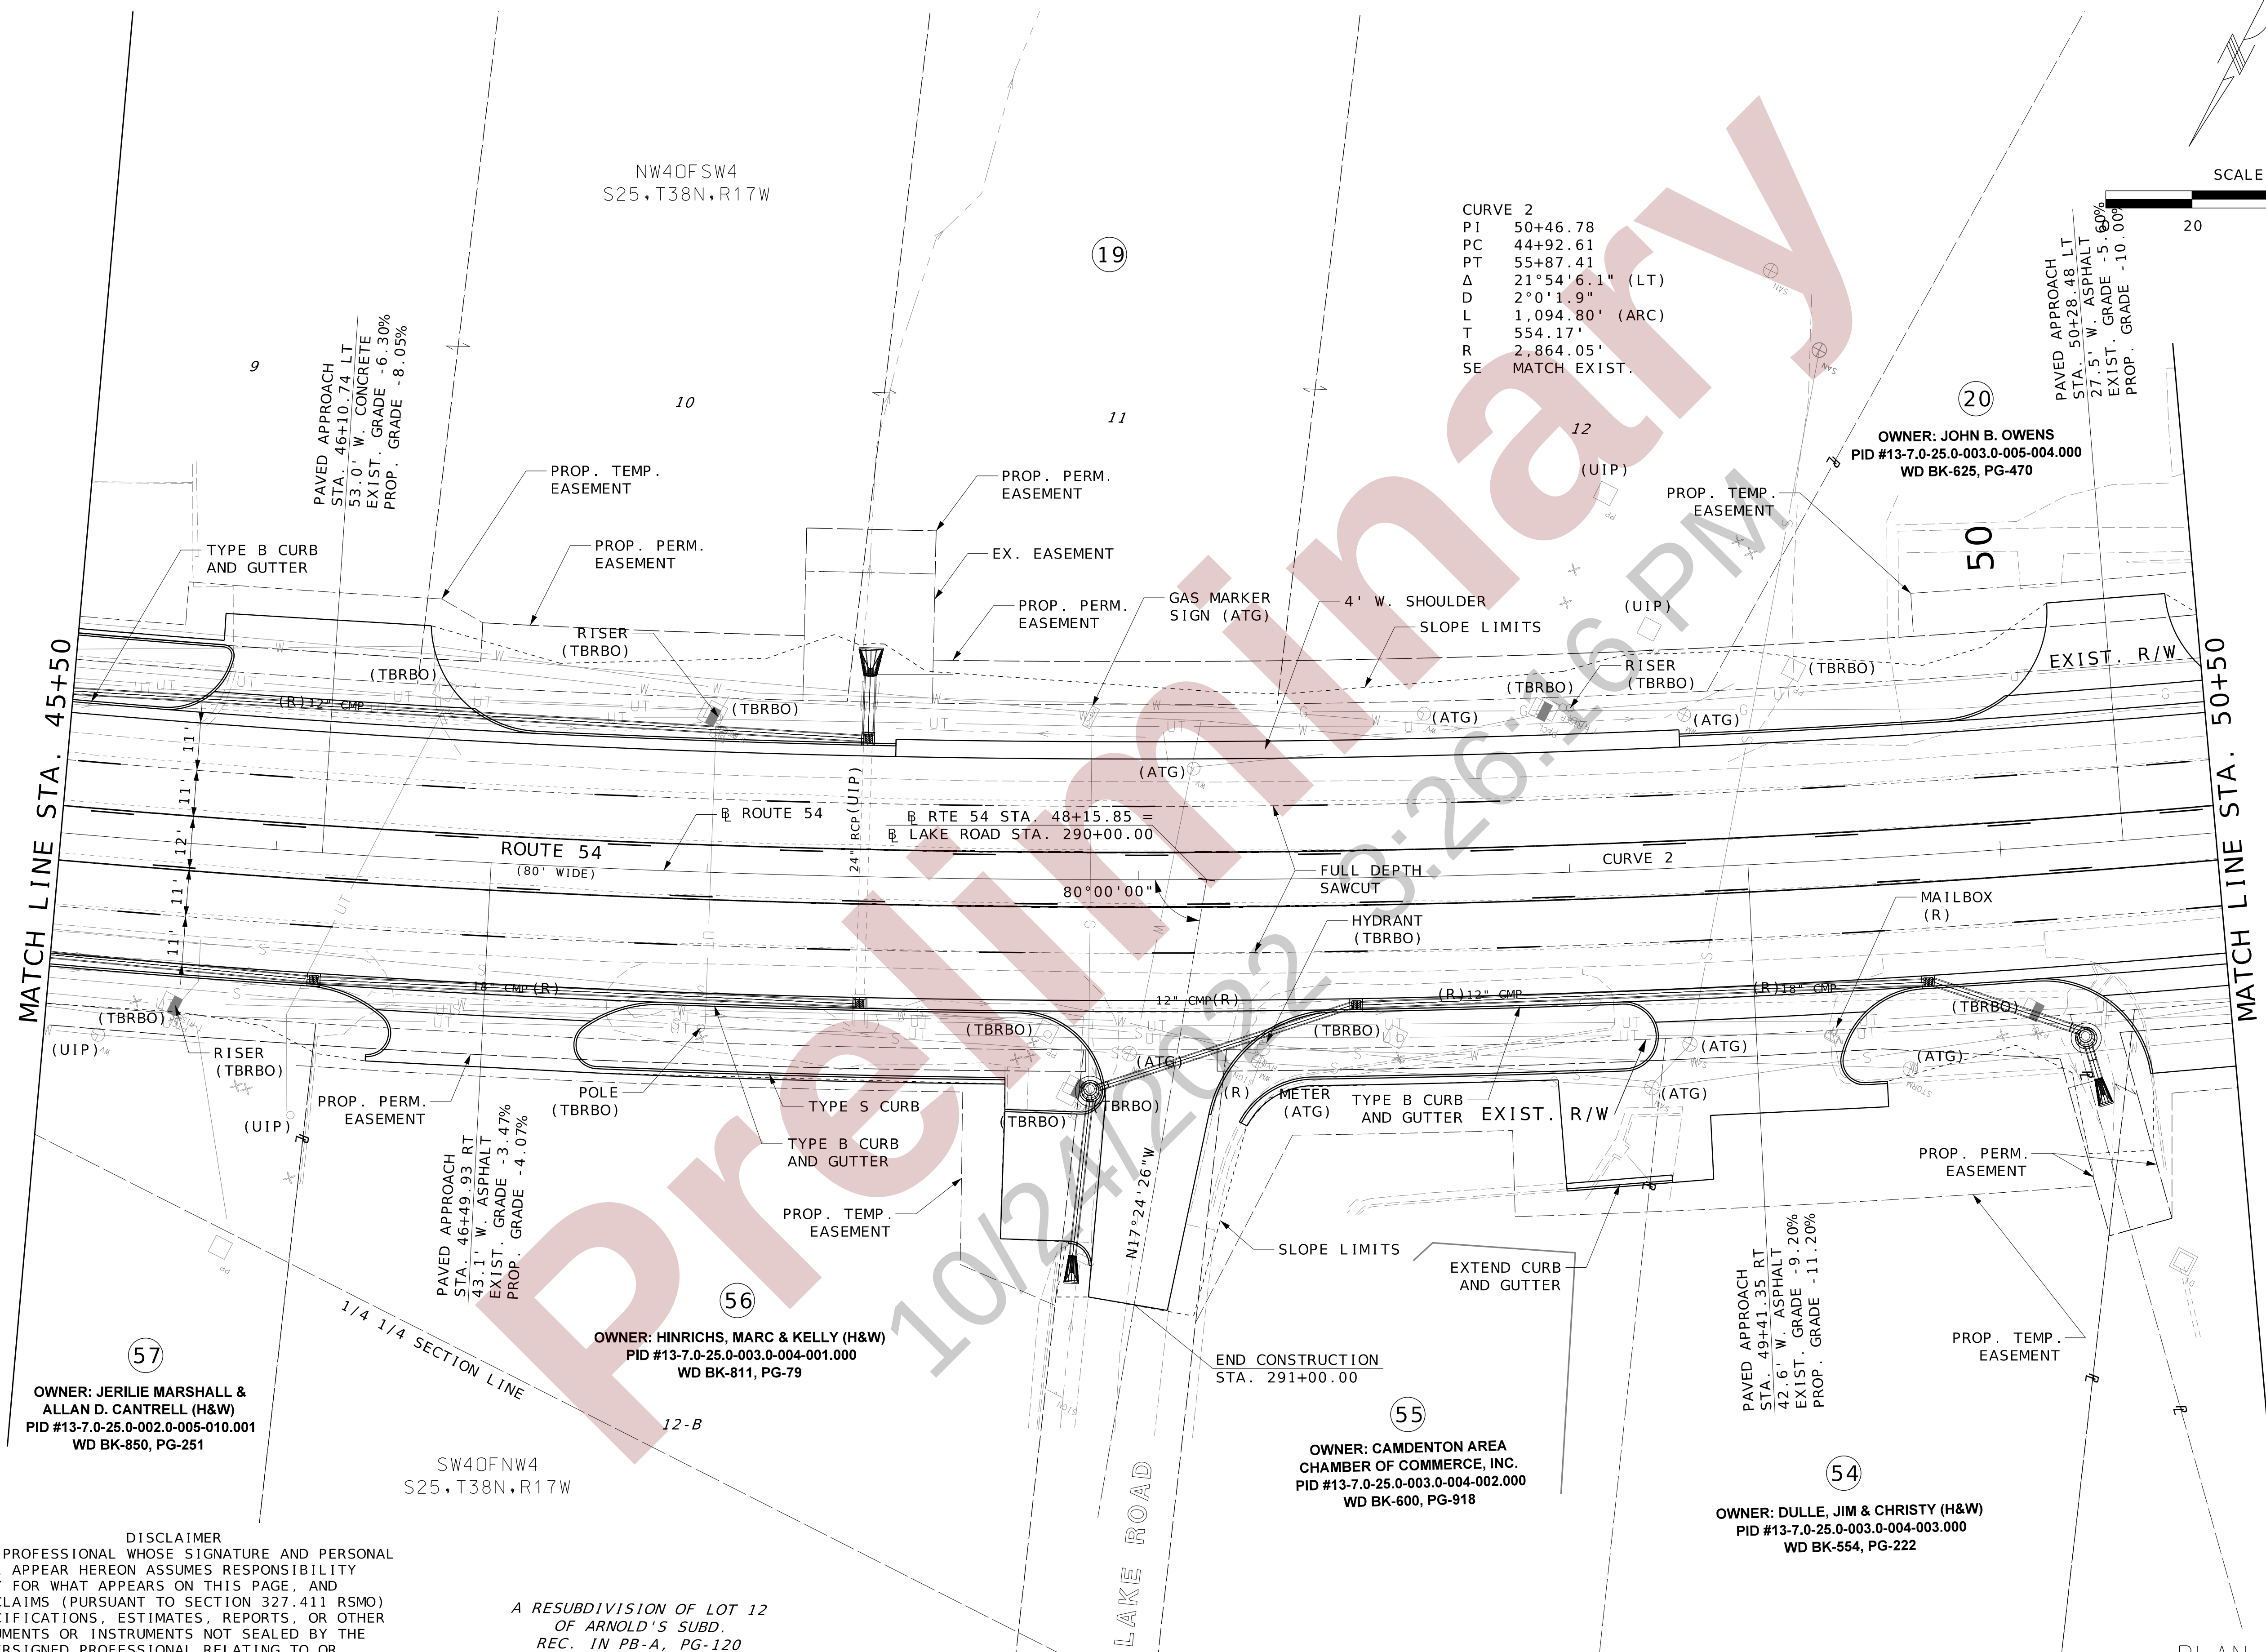

DISCLAIMER
THE PROFESSIONAL WHOSE SIGNATURE AND PERSONAL SEAL APPEAR HEREON ASSUMES RESPONSIBILITY ONLY FOR WHAT APPEARS ON THIS PAGE, AND DISCLAIMS (PURSUANT TO SECTION 327.411 RSMO) SPECIFICATIONS, ESTIMATES, REPORTS, OR OTHER DOCUMENTS OR INSTRUMENTS NOT SEALED BY THE UNDERSIGNED PROFESSIONAL RELATING TO OR INTENDED TO BE USED FOR ANY PART OR PARTS OF THE PROJECT TO WHICH THIS PAGE REFERS.

A RESUBDIVISION OF LOT 12
OF ARNOLD'S SUBD.
REC. IN PB-A, PG-120

CURVE 2
PI 50+46.78
PC 44+92.61
PT 55+87.41
Δ 21°54'6.1" (LT)
D 2°0'1.9"
L 1,094.80' (ARC)
T 554.17'
R 2,864.05'
SE MATCH EXIST.

PAVED APPROACH
STA. 50+28.48 LT
53.0' W. CONCRETE
EXIST. GRADE -6.30%
PROP. GRADE -8.05%


OWNER: JOHN B. OWENS
PID #13-7.0-25.0-003.0-005-004.000
WD BK-625, PG-470

OWNER: HINRICHS, MARC & KELLY (H&W)
PID #13-7.0-25.0-003.0-004-001.000
WD BK-811, PG-79



OWNER: CAMDENTON AREA
CHAMBER OF COMMERCE, INC.
PID #13-7.0-25.0-003.0-004-002.000
WD BK-600, PG-918

OWNER: DULLE, JIM & CHRISTY (H&W)
PID #13-7.0-25.0-003.0-004-003.000
WD BK-554, PG-222

PLAN SHEET
SHEET 8 OF 13

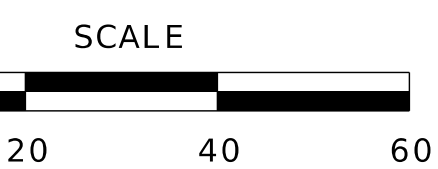

DATE PREPARED 10/18/2022	
ROUTE 54	STATE MO
DISTRICT CD	SHEET NO. 11
COUNTY CAMDEN	
JOB NO. J5P3573	
CONTRACT ID.	
PROJECT NO.	
BRIDGE NO.	
DESCRIPTION	
DATE	
MISSOURI HIGHWAYS AND TRANSPORTATION COMMISSION	
105 WEST CAPITOL JEFFERSON CITY, MO 65102 1-888-ASK-MODOT (1-888-275-6636)	
HR GREEN, INC. 16020 SWINGLEY RIDGE ROAD, SUITE 205 ST. LOUIS, MISSOURI 63017 PHONE: (636) 513-0990 CORPORATE LICENSE #200200608	

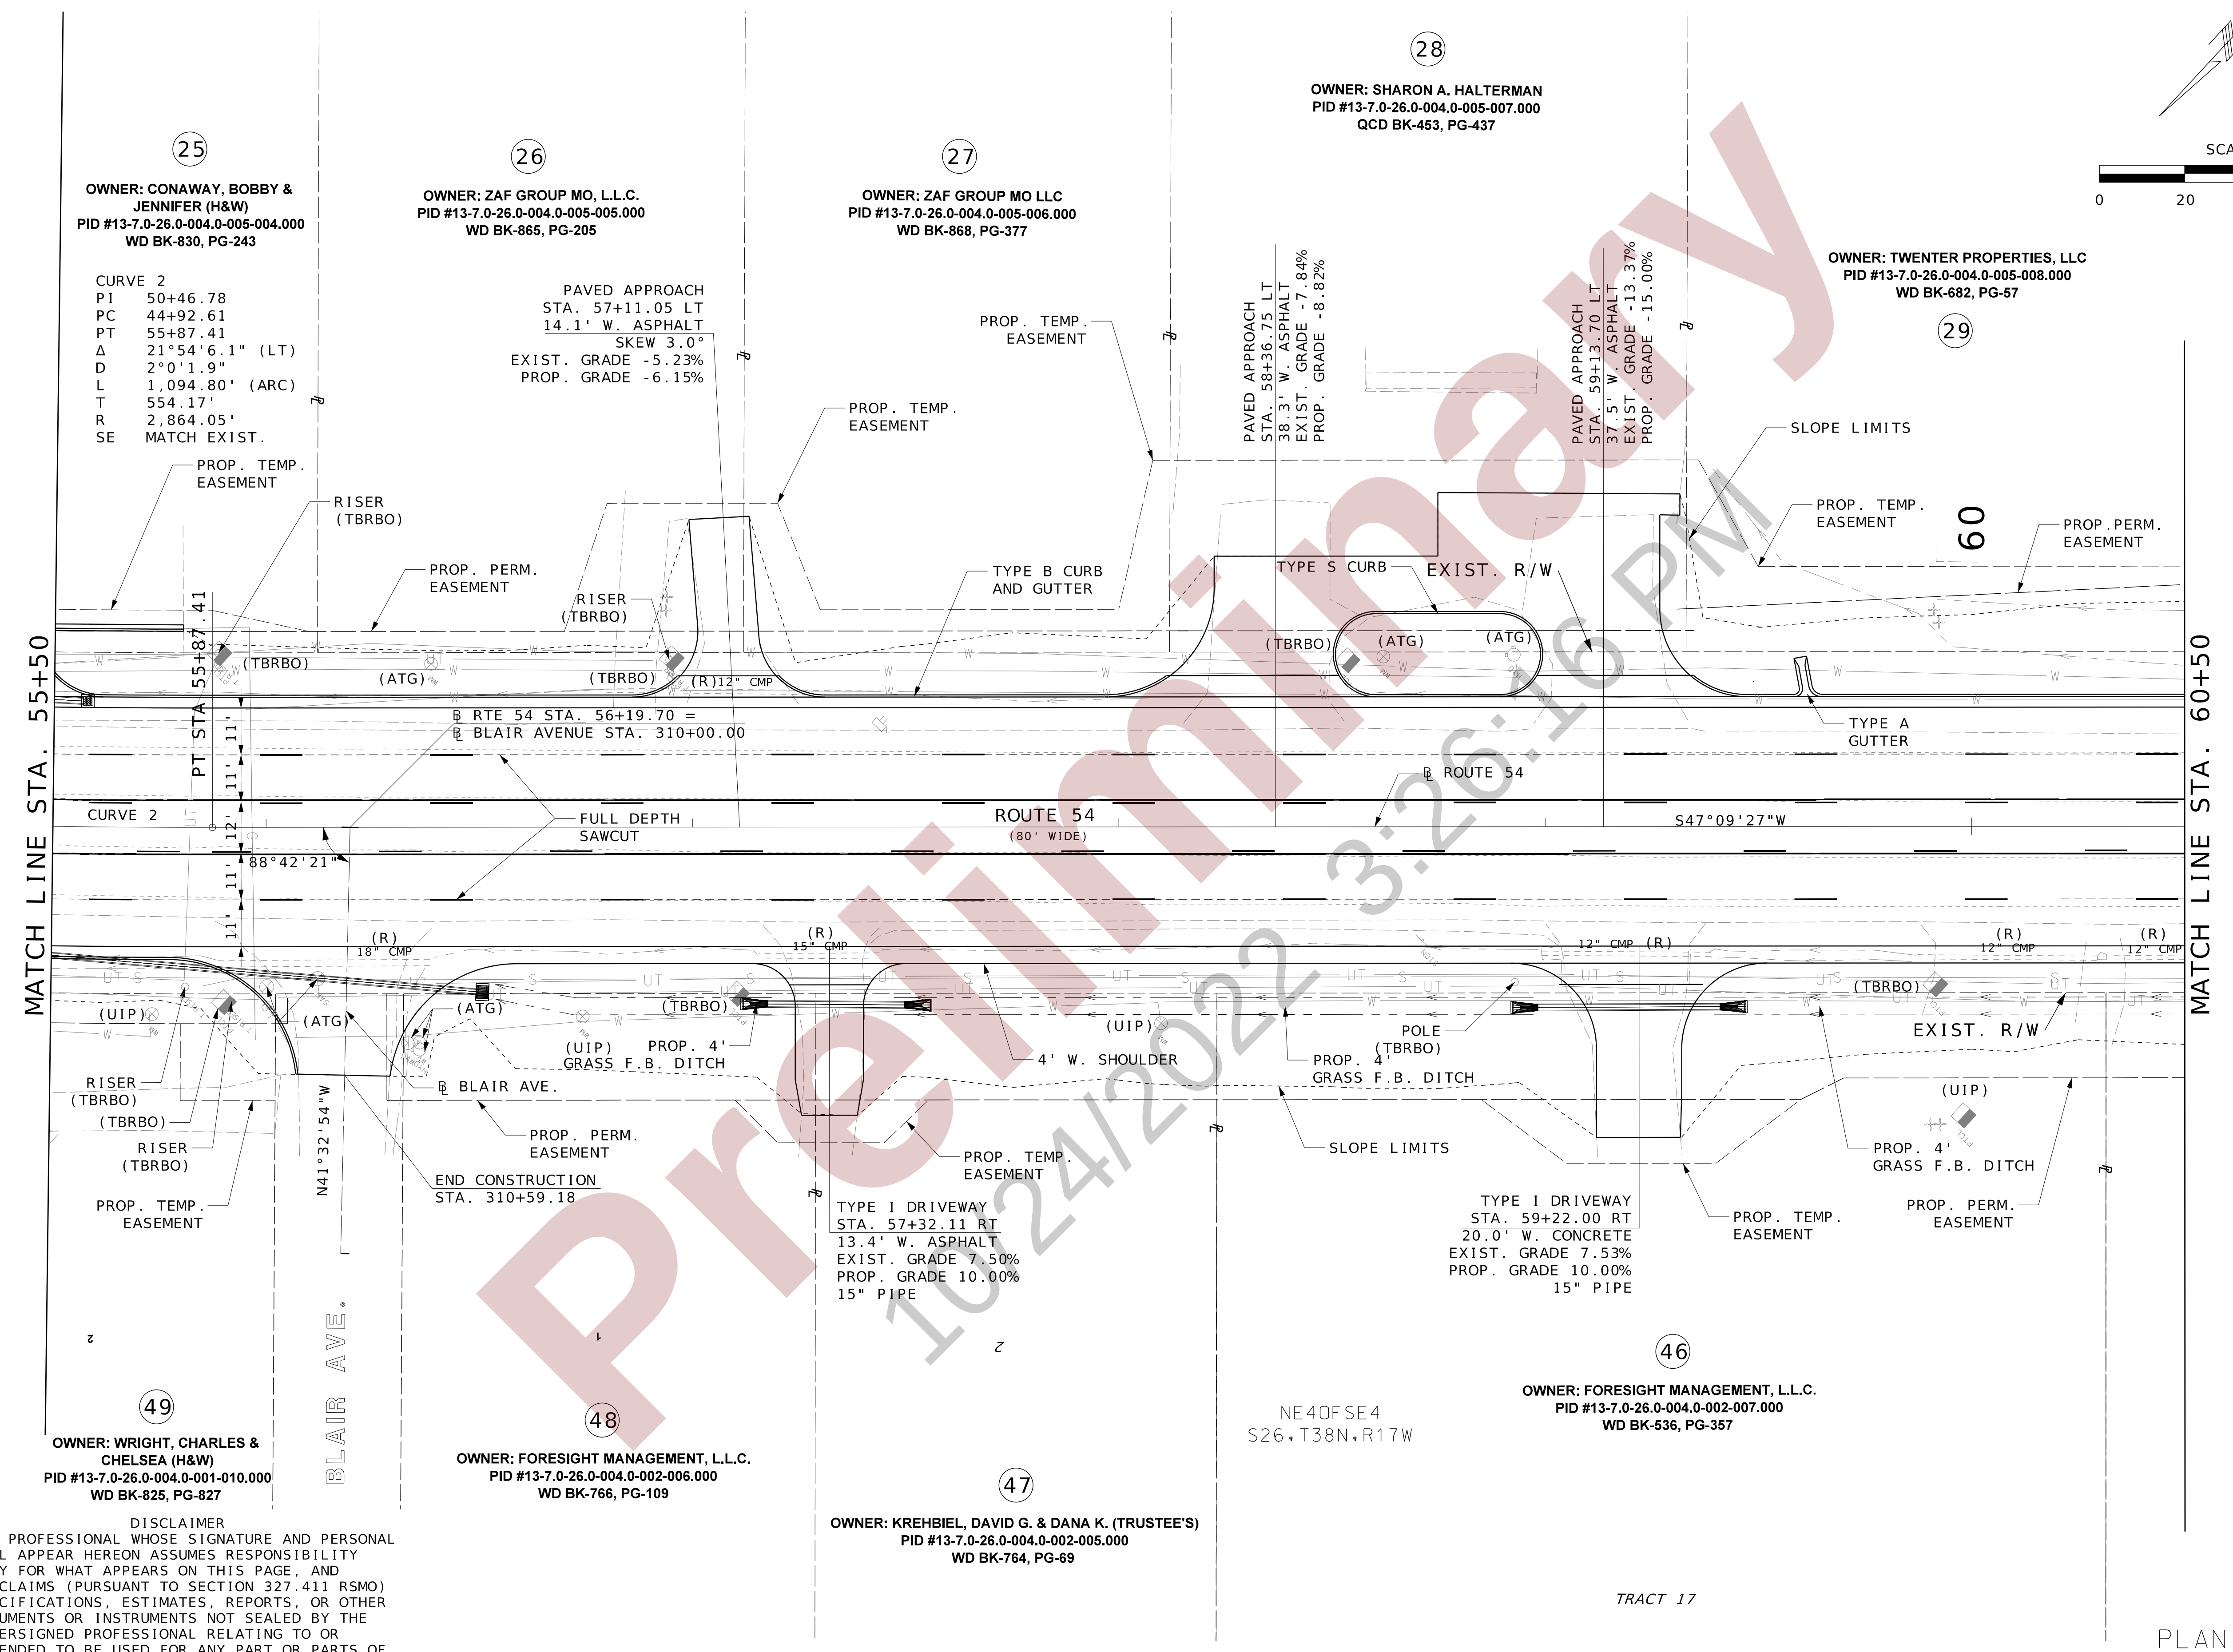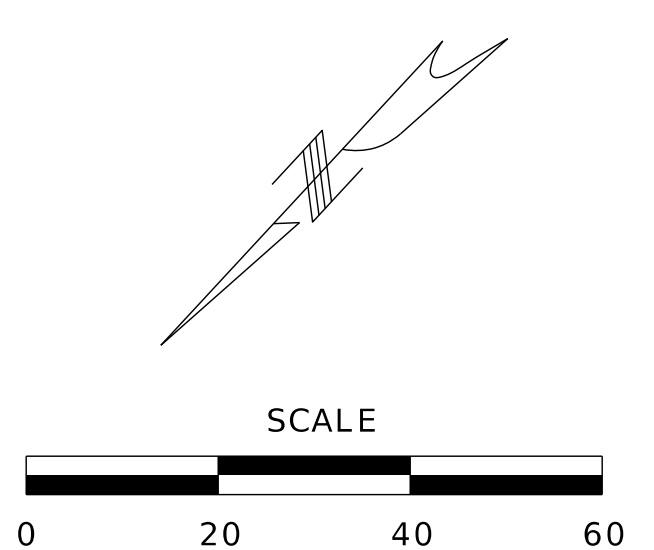

OWNER: CONAWAY, BOBBY & JENNIFER (H&W)
PID #13-7.0-26.0-004.0-005-004.000
WD BK-830, PG-243

OWNER: ZAF GROUP MO, L.L.C.
PID #13-7.0-26.0-004.0-005-005.000
WD BK-865, PG-205

OWNER: ZAF GROUP MO LLC
PID #13-7.0-26.0-004.0-005-006.000
WD BK-868, PG-377

OWNER: SHARON A. HALTERMAN
PID #13-7.0-26.0-004.0-005-007.000
QCD BK-453, PG-437

OWNER: TWENTER PROPERTIES, LLC
PID #13-7.0-26.0-004.0-005-008.000
WD BK-682, PG-57


OWNER: WRIGHT, CHARLES & CHELSEA (H&W)
PID #13-7.0-26.0-004.0-001-010.000
WD BK-825, PG-827



OWNER: FORESIGHT MANAGEMENT, L.L.C.
PID #13-7.0-26.0-004.0-002-006.000
WD BK-766, PG-109

OWNER: KREHBIEL, DAVID G. & DANA K. (TRUSTEE'S)
PID #13-7.0-26.0-004.0-002-005.000
WD BK-764, PG-69

OWNER: FORESIGHT MANAGEMENT, L.L.C.
PID #13-7.0-26.0-004.0-002-007.000
WD BK-536, PG-357

DISCLAIMER
THE PROFESSIONAL WHOSE SIGNATURE AND PERSONAL SEAL APPEAR HEREON ASSUMES RESPONSIBILITY ONLY FOR WHAT APPEARS ON THIS PAGE, AND DISCLAIMS (PURSUANT TO SECTION 327.411 RSMO) SPECIFICATIONS, ESTIMATES, REPORTS, OR OTHER DOCUMENTS OR INSTRUMENTS NOT SEALED BY THE UNDERSIGNED PROFESSIONAL RELATING TO OR INTENDED TO BE USED FOR ANY PART OR PARTS OF THE PROJECT TO WHICH THIS PAGE REFERS.

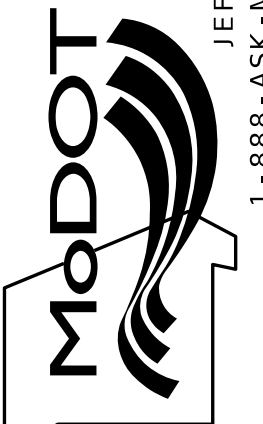DATE PREPARED 10/18/2022	
ROUTE 54	STATE MO
DISTRICT CD	SHEET NO. 13
COUNTY CAMDEN	
JOB NO. J5P3573	
CONTRACT ID.	
PROJECT NO.	
BRIDGE NO.	
DESCRIPTION	DATE
MISSOURI HIGHWAYS AND TRANSPORTATION COMMISSION	
	
105 WEST CAPITOL JEFFERSON CITY, MO 65102 1-888-ASK-MODOT (1-888-275-6636)	
 H+R Green® 16020 SWINGLEY RIDGE ROAD, SUITE 205 ST. LOUIS, MISSOURI 63017 PHONE: (636) 519-0990 CORPORATE LICENSE #200200608	

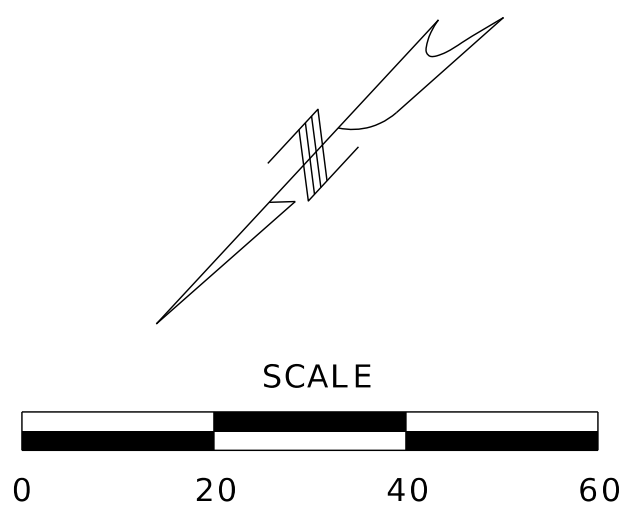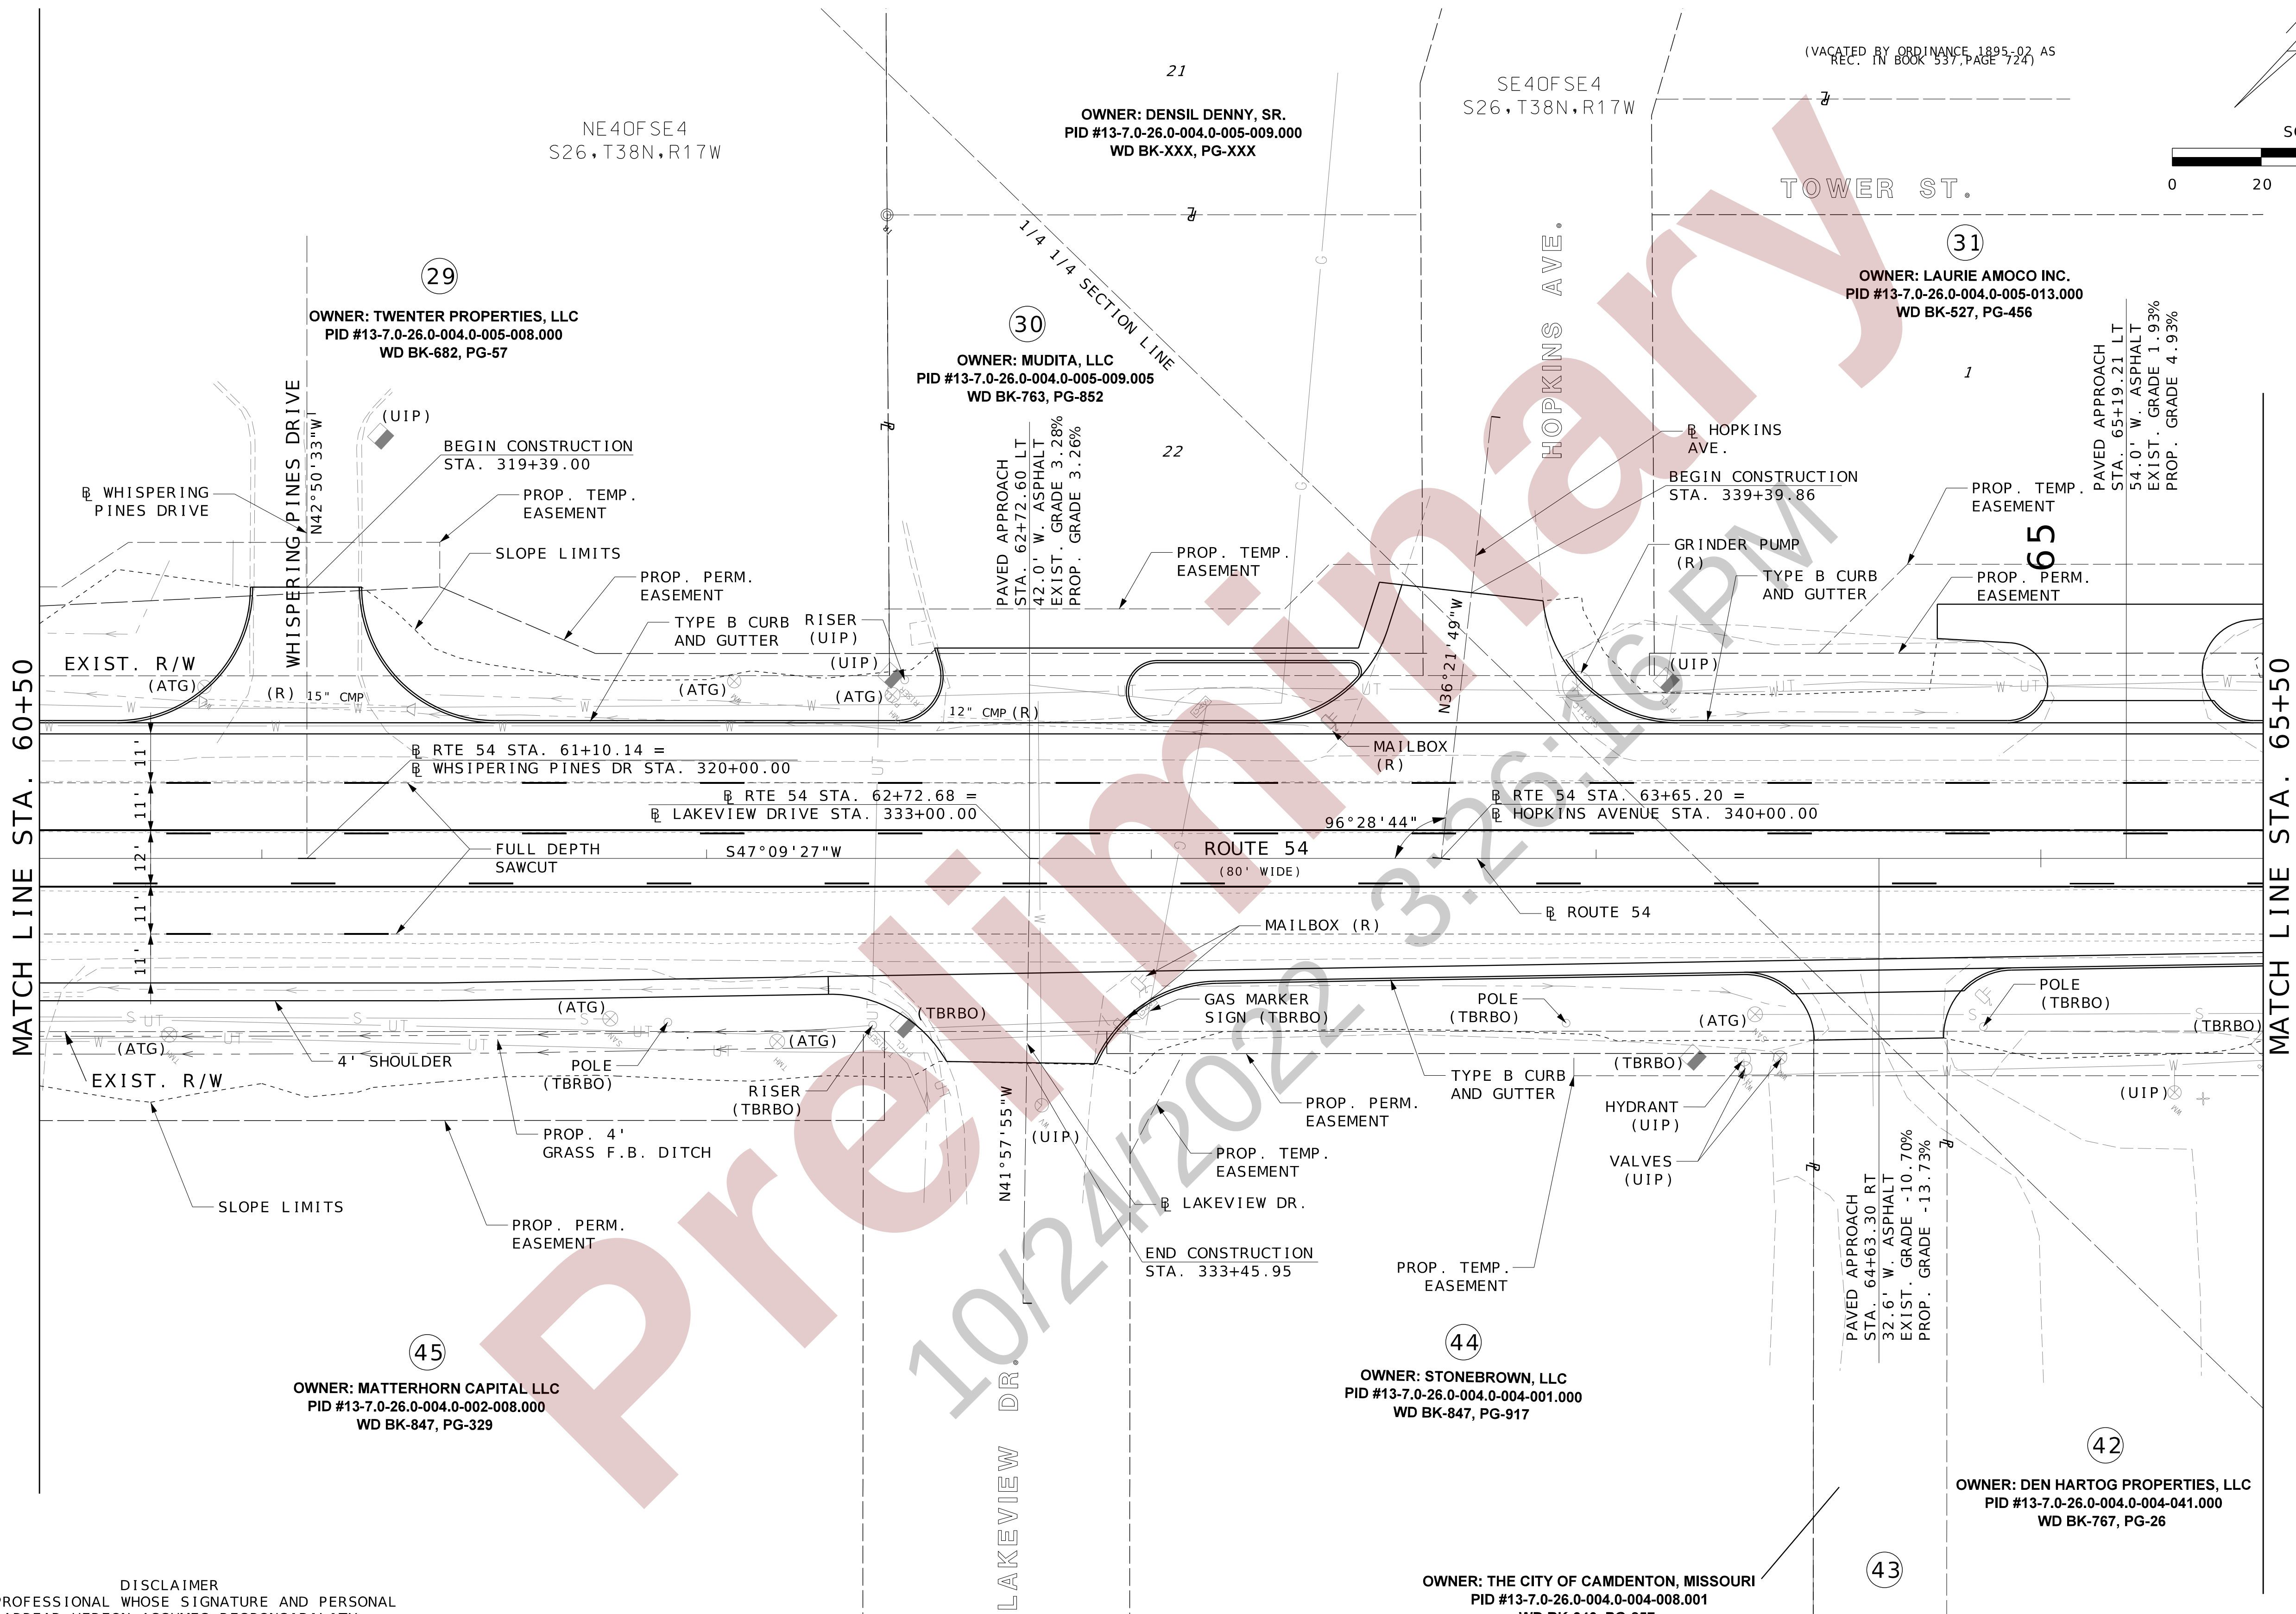


DISCLAIMER
THE PROFESSIONAL WHOSE SIGNATURE AND PERSONAL SEAL APPEAR HEREON ASSUMES RESPONSIBILITY ONLY FOR WHAT APPEARS ON THIS PAGE, AND DISCLAIMS (PURSUANT TO SECTION 327.411 RSMO) SPECIFICATIONS, ESTIMATES, REPORTS, OR OTHER DOCUMENTS OR INSTRUMENTS NOT SEALED BY THE UNDERSIGNED PROFESSIONAL RELATING TO OR INTENDED TO BE USED FOR ANY PART OR PARTS OF THE PROJECT TO WHICH THIS PAGE REFERS.


TRACT 18

LOT 1


PLAN SHEET
SHEET 11 OF 13

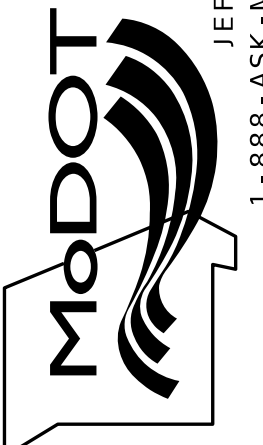DATE PREPARED 10/18/2022	
ROUTE 54	STATE MO
DISTRICT CD	SHEET NO. 14
COUNTY CAMDEN	
JOB NO. J5P3573	
CONTRACT ID.	
PROJECT NO.	
BRIDGE NO.	
DESCRIPTION	
DATE	
MISSOURI HIGHWAYS AND TRANSPORTATION COMMISSION	
	
105 WEST CAPITOL JEFFERSON CITY, MO 65102 1-888-ASK-MODOT (1-888-275-6636)	
HR GREEN, INC. 16020 SWINGLEY RIDGE ROAD, ST. LOUIS, MISSOURI 63017 PHONE: (636) 513-0990 CORPORATE LICENSE #200200608	
	



IF A SEAL IS PRESENT ON THIS SHEET IT HAS BEEN ELECTRONICALLY SEALED AND DATED.

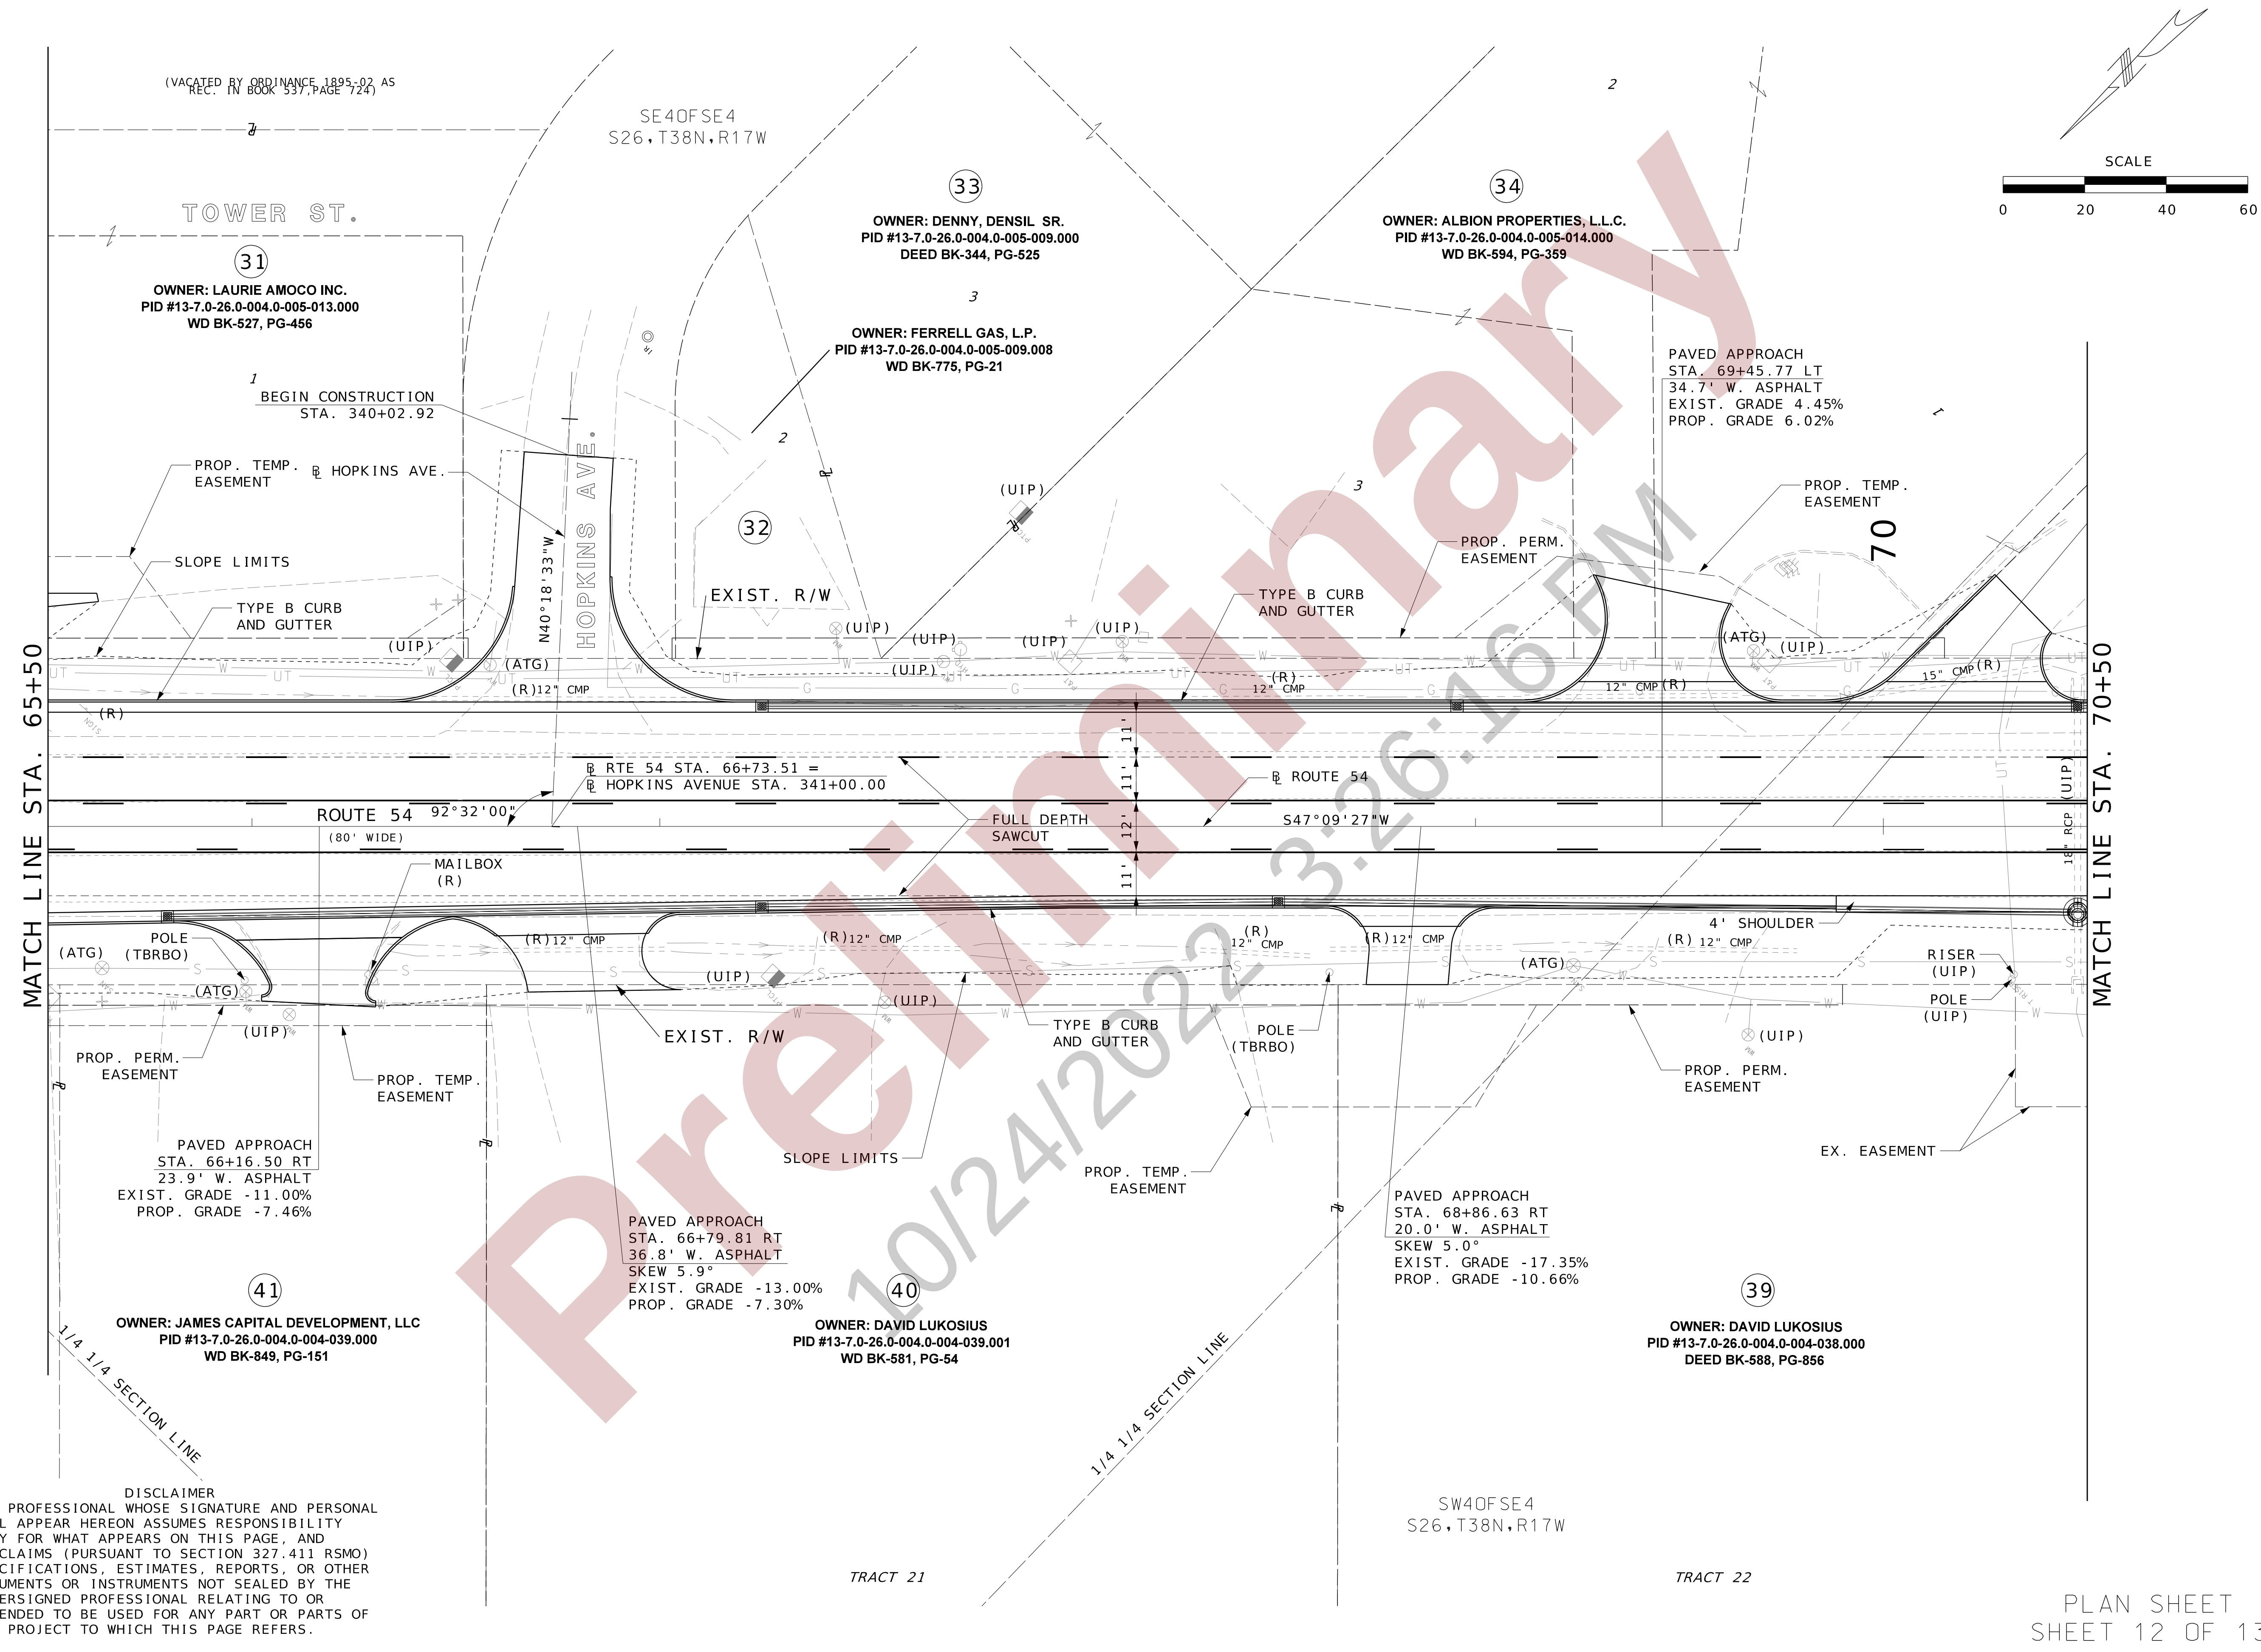

DISCLAIMER
THE PROFESSIONAL WHOSE SIGNATURE AND PERSONAL SEAL APPEAR HEREON ASSUMES RESPONSIBILITY ONLY FOR WHAT APPEARS ON THIS PAGE, AND DISCLAIMS (PURSUANT TO SECTION 327.411 RSMO) SPECIFICATIONS, ESTIMATES, REPORTS, OR OTHER DOCUMENTS OR INSTRUMENTS NOT SEALED BY THE UNDERSIGNED PROFESSIONAL RELATING TO OR INTENDED TO BE USED FOR ANY PART OR PARTS OF THE PROJECT TO WHICH THIS PAGE REFERS.

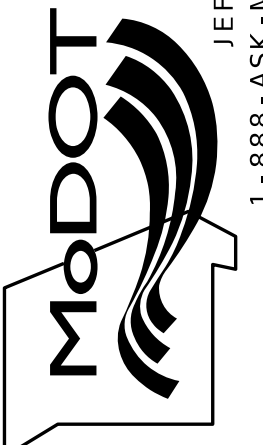DATE PREPARED 10/18/2022	
ROUTE 54	STATE MO
DISTRICT CD	SHEET NO. 15
COUNTY CAMDEN	
JOB NO. J5P3573	
CONTRACT ID.	
PROJECT NO.	
BRIDGE NO.	
DESCRIPTION	
DATE	
MISSOURI HIGHWAYS AND TRANSPORTATION COMMISSION	
	
105 WEST CAPITOL JEFFERSON CITY, MO 65102 1-888-ASK-MODOT (1-888-275-6636)	
HR GREEN, INC. 16020 SWINGLEY RIDGE ROAD, SUITE 205 ST. LOUIS, MISSOURI 63017 PHONE: (636) 513-0990 CORPORATE LICENSE #200200608	
	

IF A SEAL IS PRESENT ON THIS SHEET IT HAS BEEN ELECTRONICALLY SEALED AND DATED.

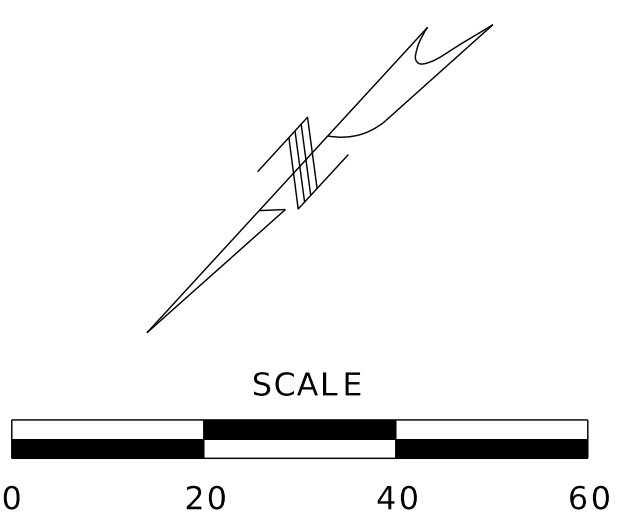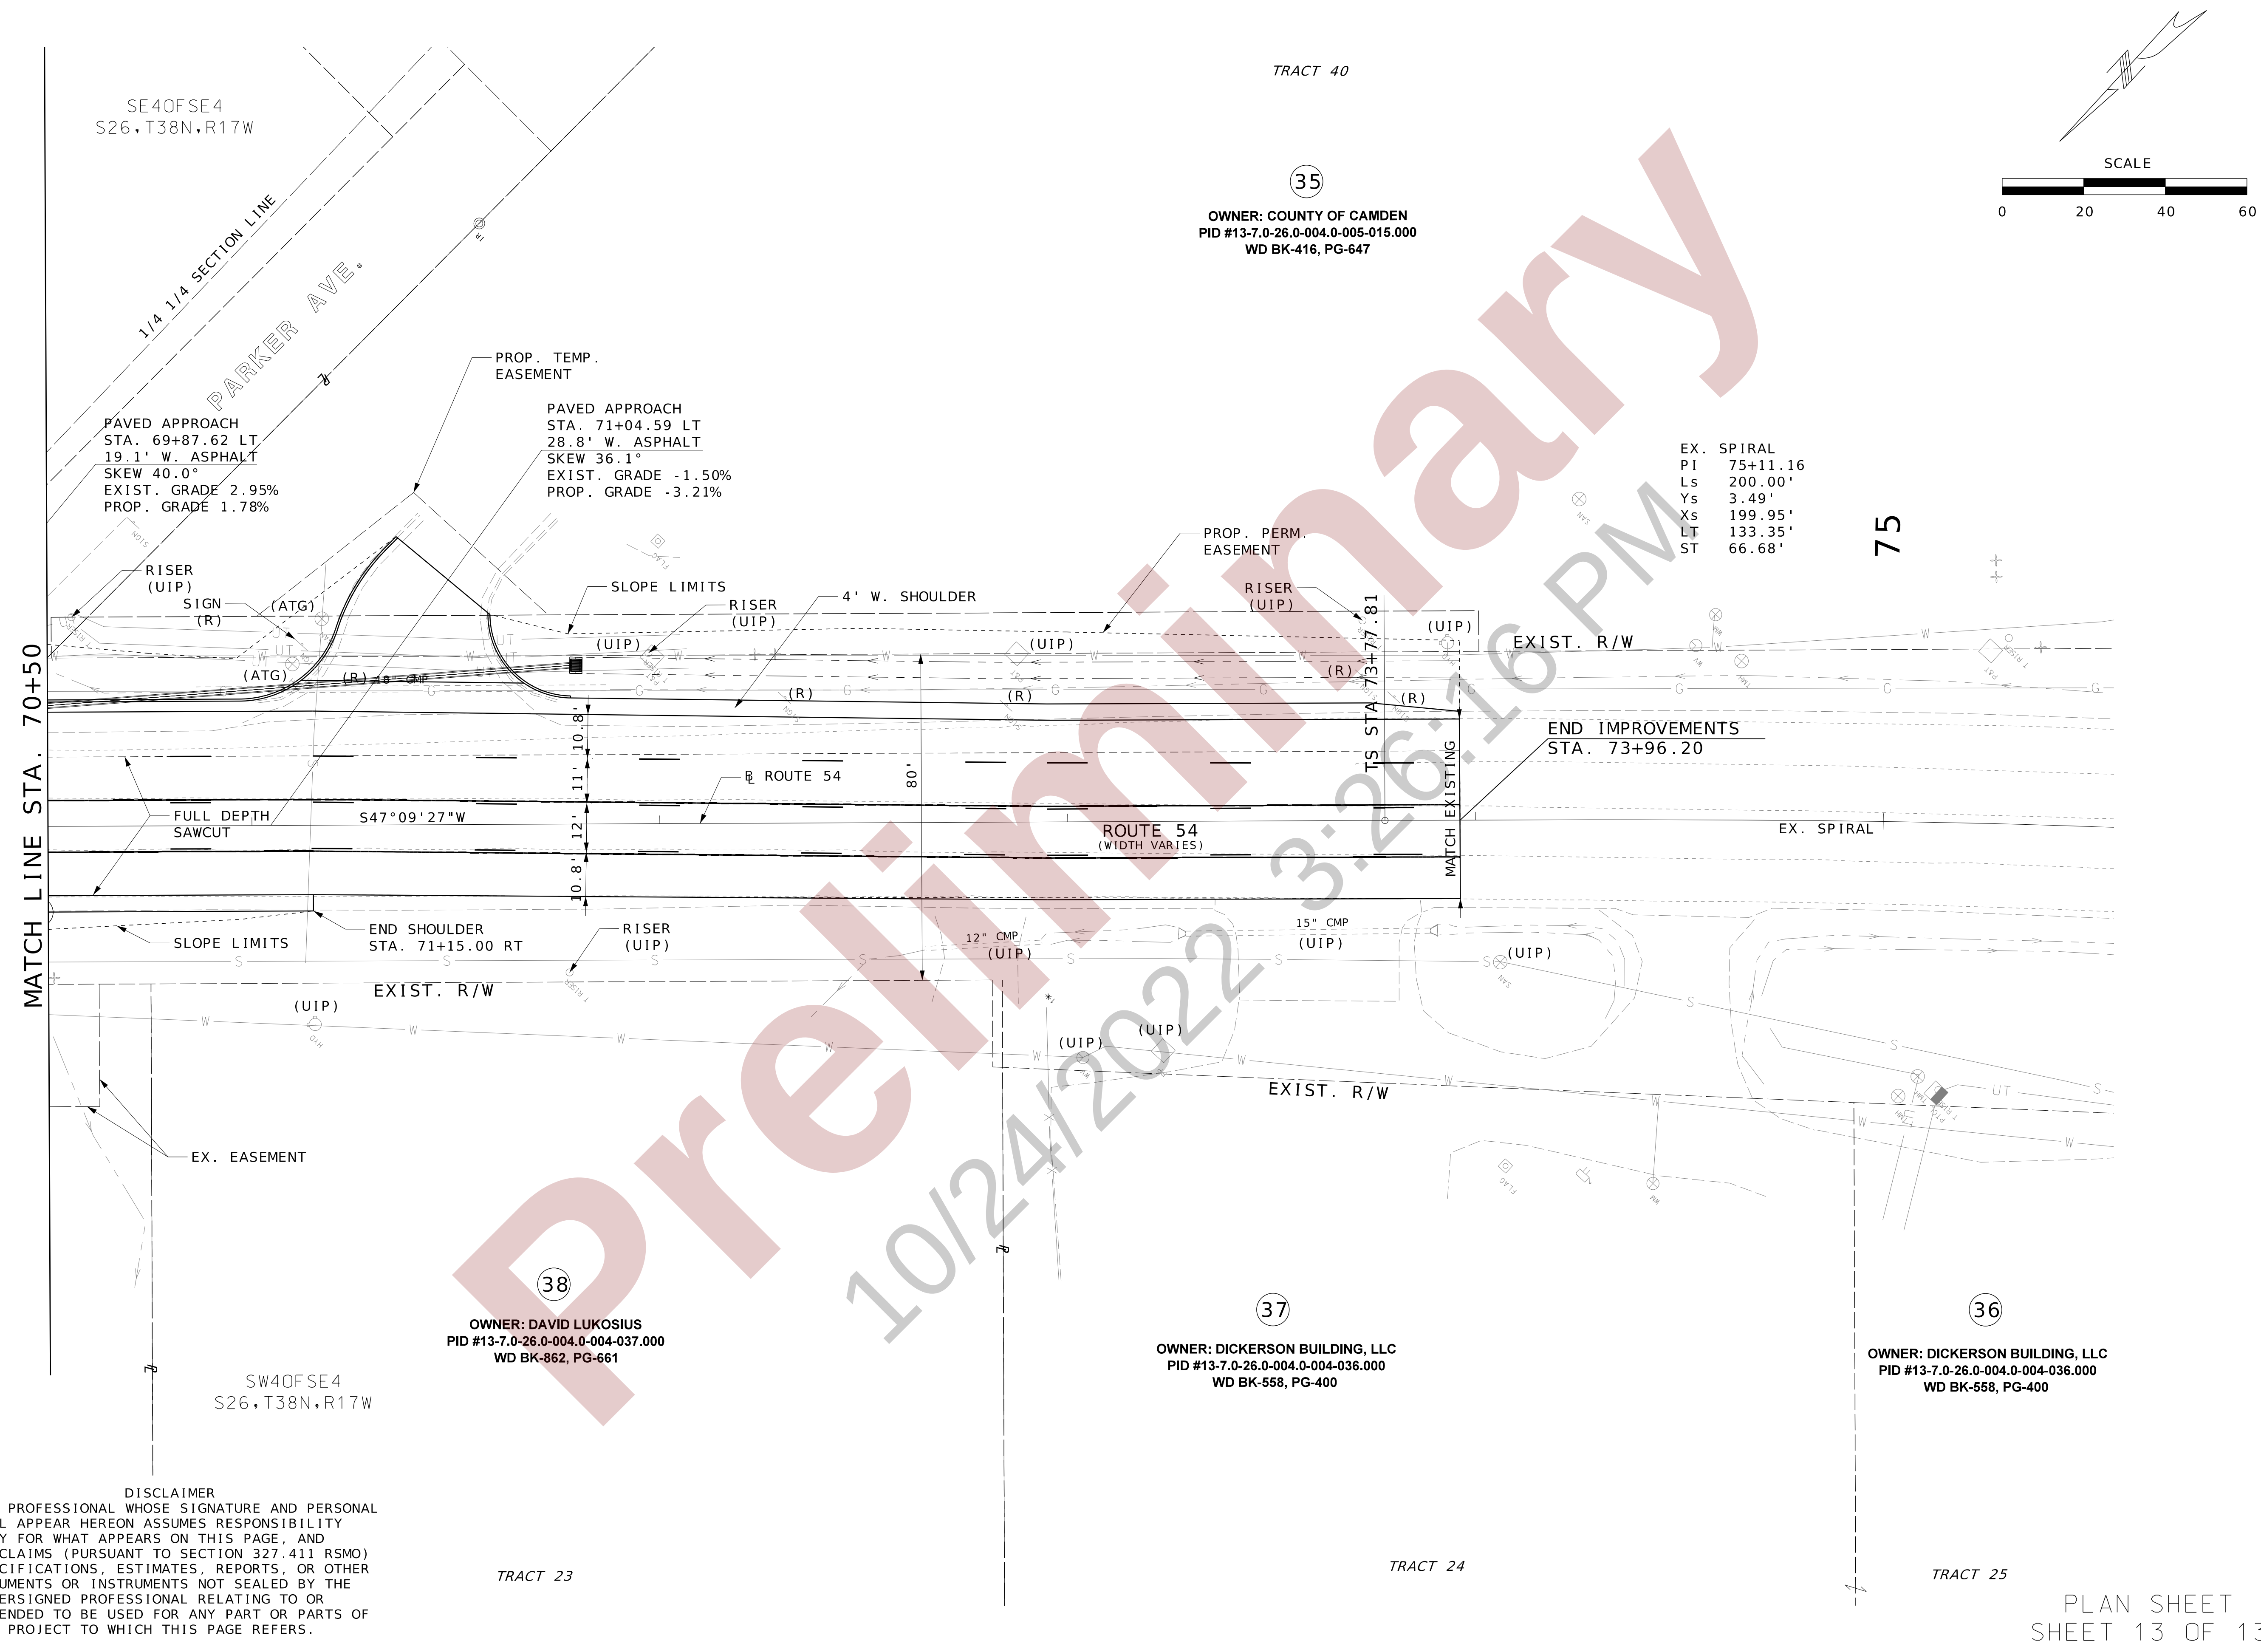

OWNER: COUNTY OF CAMDEN
PID #13-7.0-26.0-004.0-005-015.000
WD BK-416, PG-647

EX. SPIRAL
PI 75+11.16
LS 200.00'
YS 3.49'
XS 199.95'
LT 133.35'
ST 66.68'

END IMPROVEMENTS
STA. 73+96.20

OWNER: DAVID LUKOSIUS
PID #13-7.0-26.0-004.0-004-037.000
WD BK-862, PG-661

OWNER: DICKERSON BUILDING, LLC
PID #13-7.0-26.0-004.0-004-036.000
WD BK-558, PG-400

OWNER: DICKERSON BUILDING, LLC
PID #13-7.0-26.0-004.0-004-036.000
WD BK-558, PG-400

DISCLAIMER
THE PROFESSIONAL WHOSE SIGNATURE AND PERSONAL SEAL APPEAR HEREON ASSUMES RESPONSIBILITY ONLY FOR WHAT APPEARS ON THIS PAGE, AND DISCLAIMS (PURSUANT TO SECTION 327.411 RSMO) SPECIFICATIONS, ESTIMATES, REPORTS, OR OTHER DOCUMENTS OR INSTRUMENTS NOT SEALED BY THE UNDERSIGNED PROFESSIONAL RELATING TO OR INTENDED TO BE USED FOR ANY PART OR PARTS OF THE PROJECT TO WHICH THIS PAGE REFERS.

DATE PREPARED		10/18/2022	
ROUTE	54	STATE	MO
DISTRICT	CD	SHEET NO.	16
COUNTY		CAMDEN	
JOB NO.		J5P3573	
CONTRACT ID.			
PROJECT NO.			
BRIDGE NO.			

DESCRIPTION	DATE

MISSOURI HIGHWAYS AND TRANSPORTATION COMMISSION

105 WEST CAPITOL
JEFFERSON CITY, MO 65102
1-888-ASK-MODOT (1-888-275-6636)

HR GREEN, INC.
16020 SWINGLEY RIDGE ROAD,
SUITE 205
ST. LOUIS, MISSOURI 63017
PHONE: 1-636-519-0990
CORPORATE LICENSE #200200608

PLAN SHEET
SHEET 13 OF 13