


WEST OF BELLE MAISON LN TO EAST OF COEUR DE VILLE DR

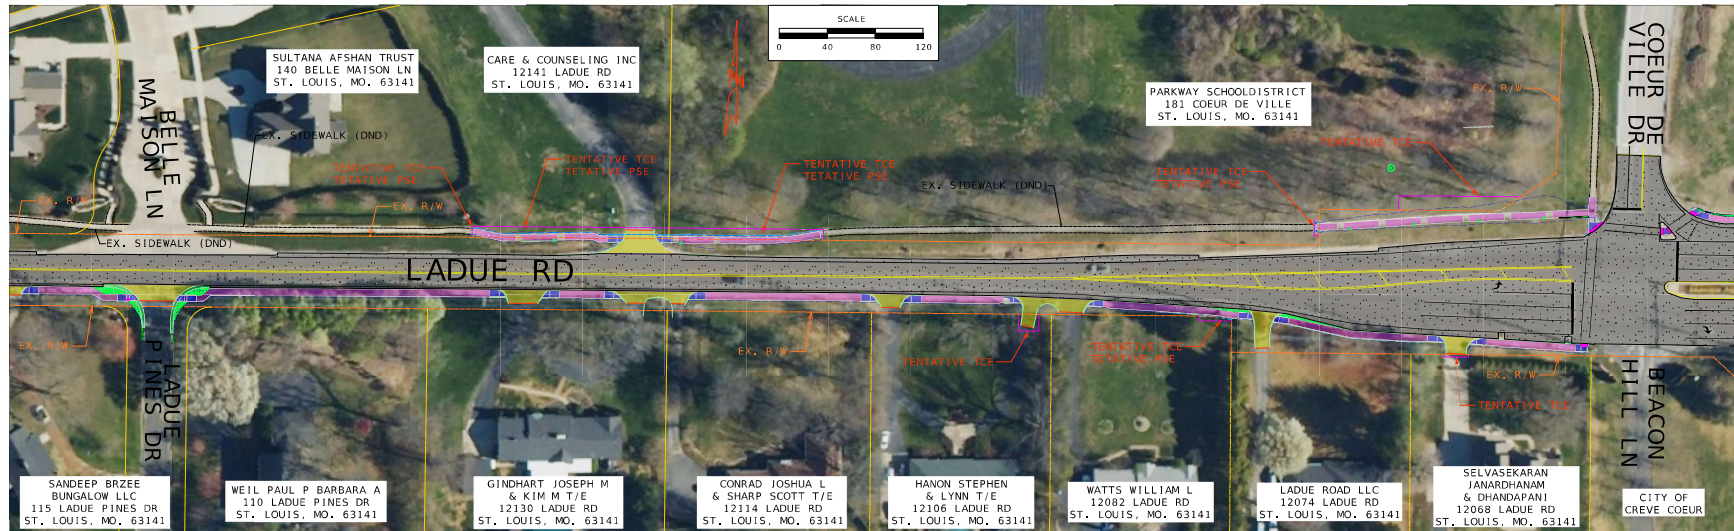

LEGEND	
	EXIST. PROPERTY LINE
	EXIST. R/W LINE
	TENTATIVE TEMPORARY CONST. EASEMENT (TCE)
	TENTATIVE PERMANENT EASEMENT (PSE)
	PROPOSED CONCRETE SIDEWALK
	CONCRETE CURB RAMP
	CONCRETE PAVED APPROACH
	CONCRETE MEDIAN/ISLAND
	REMOVALS
	PAVEMENT - 1.75" ASPHALT MILL & FILL
	EXISTING TRAFFIC SIGNAL TO REMAIN IN PLACE
	LANDSCAPING
	ROCK DITCH LINER

PEDESTRIAN SIGNAL HEADS AND PUSHBUTTON UPGRADES AT COEUR DE VILLE DRIVE.