



LAKE SIDE ENTRANCE - AUTOTURN EXHIBIT

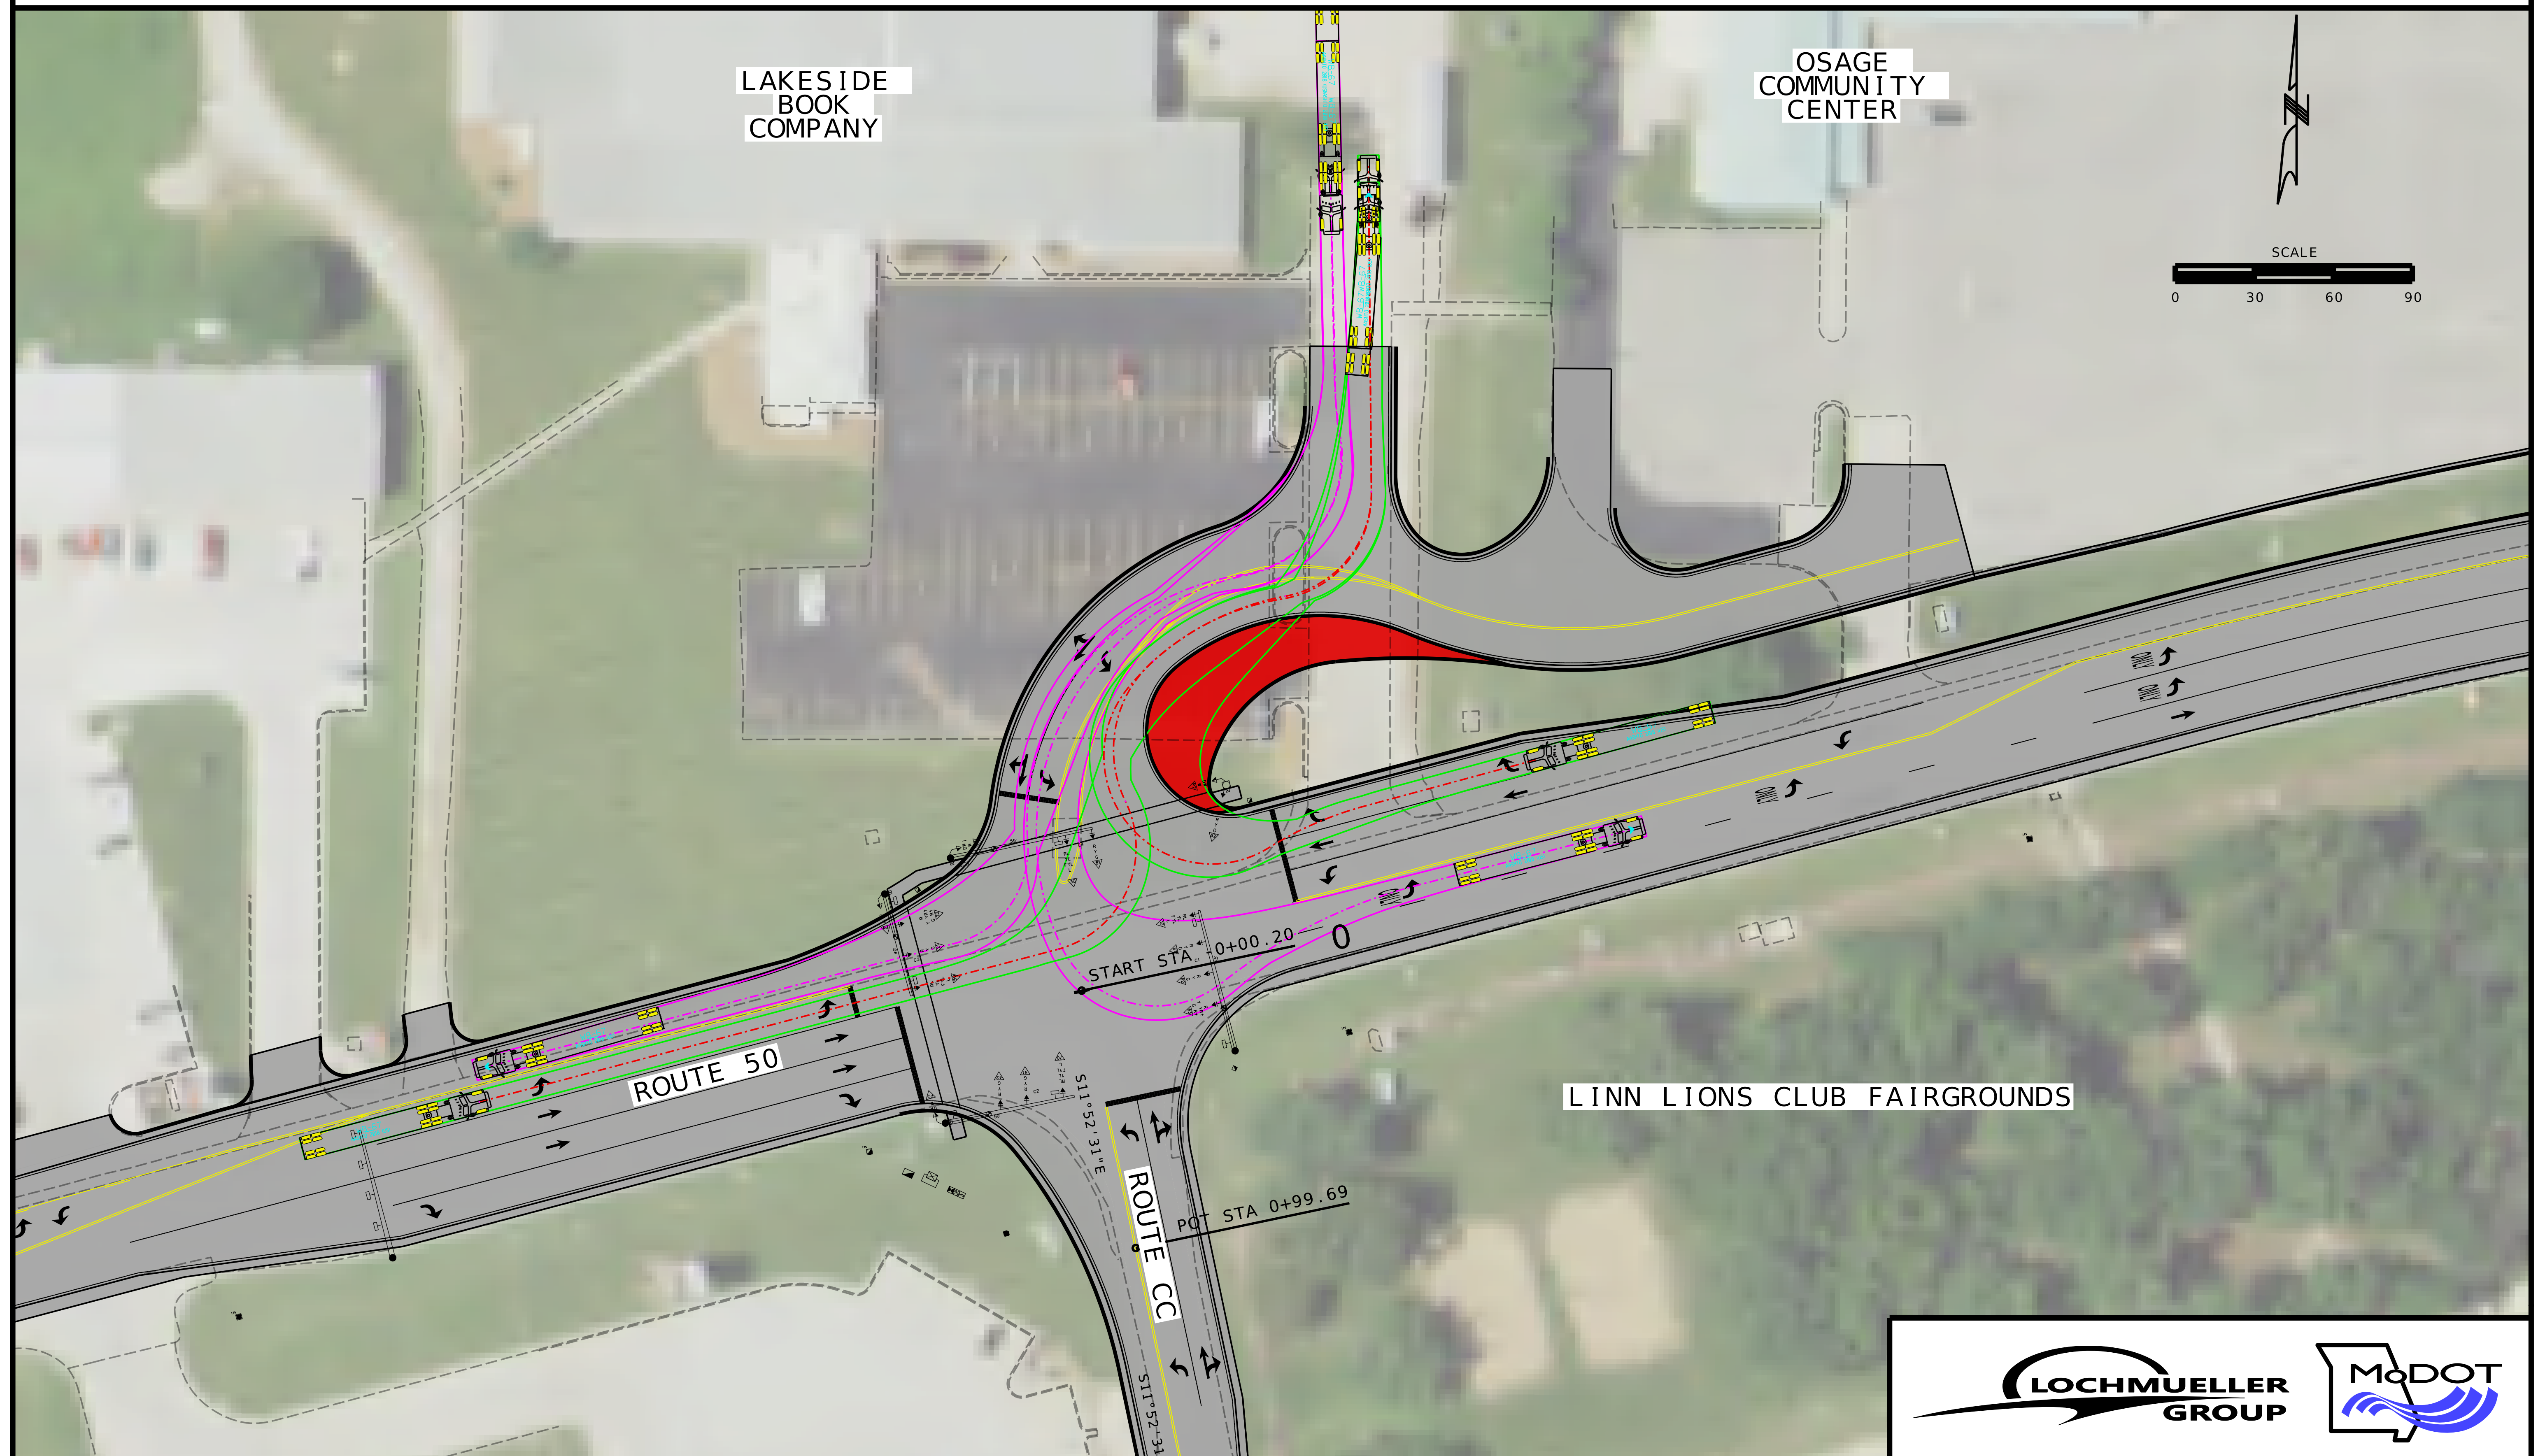

STATE TECH ACCESS DR - AUTOTURN EXHIBIT

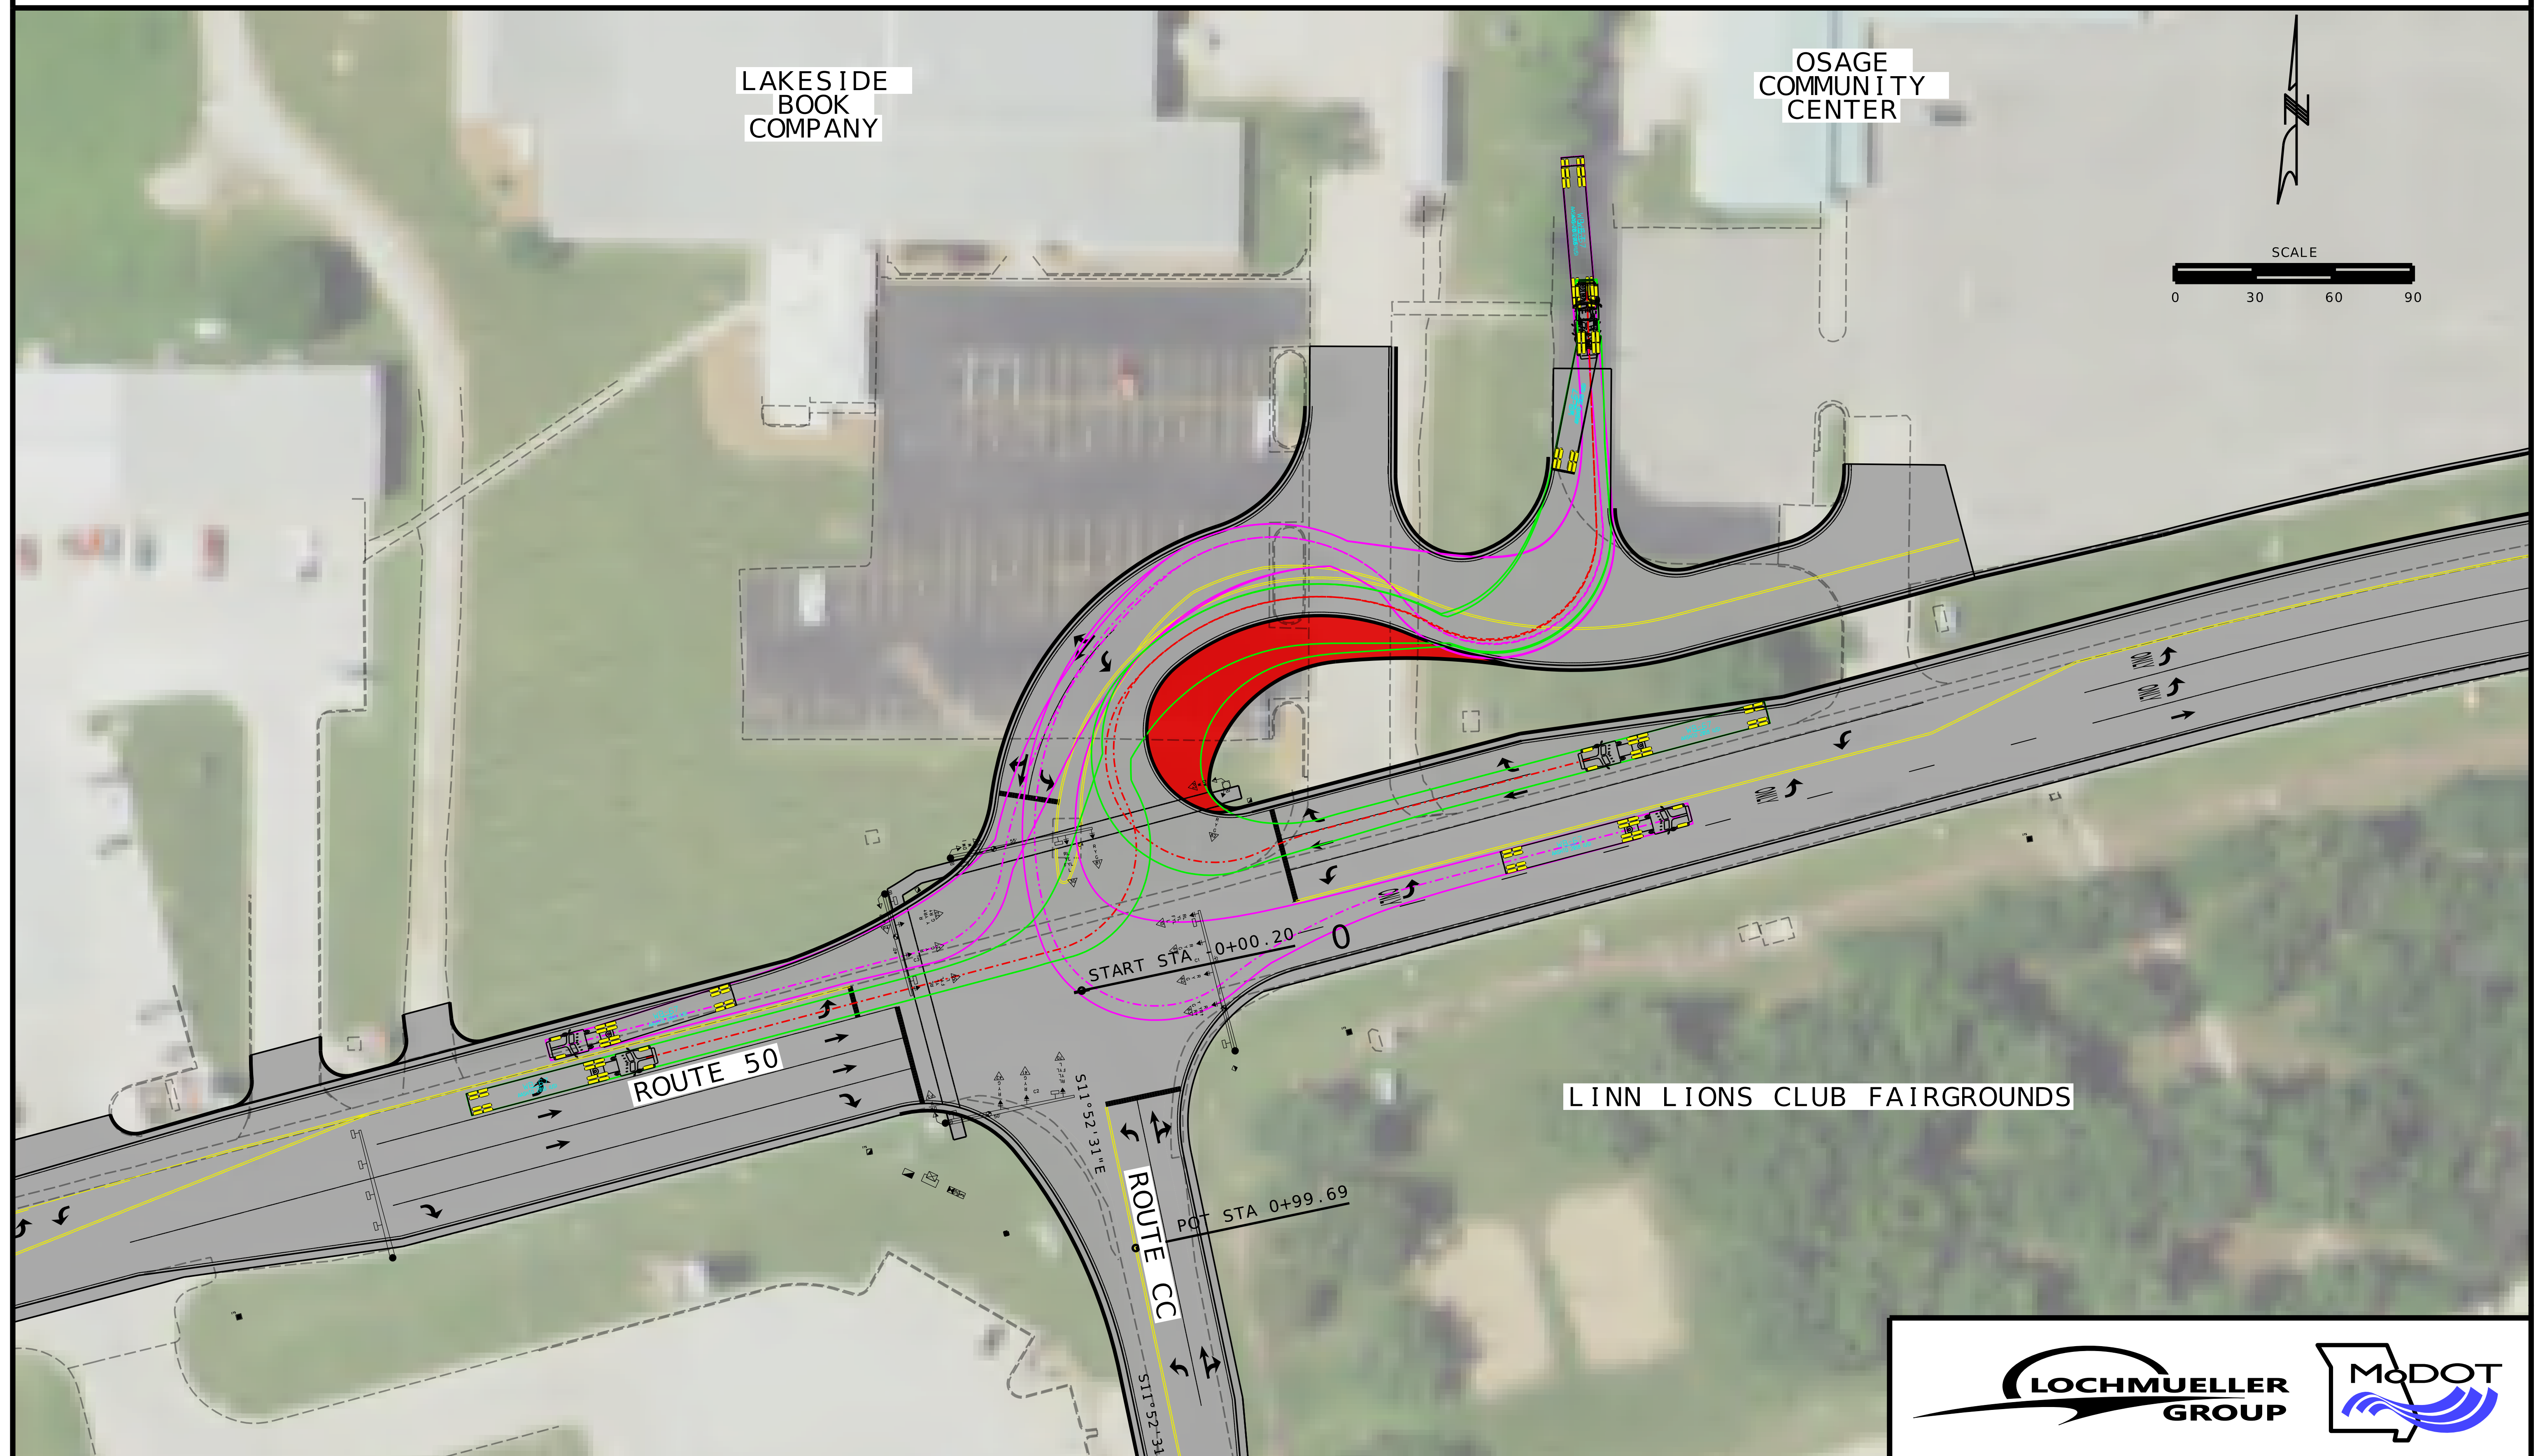

ROUTE 50 AND TECHNOLOGY DR - AUTOTURN EXHIBIT

