
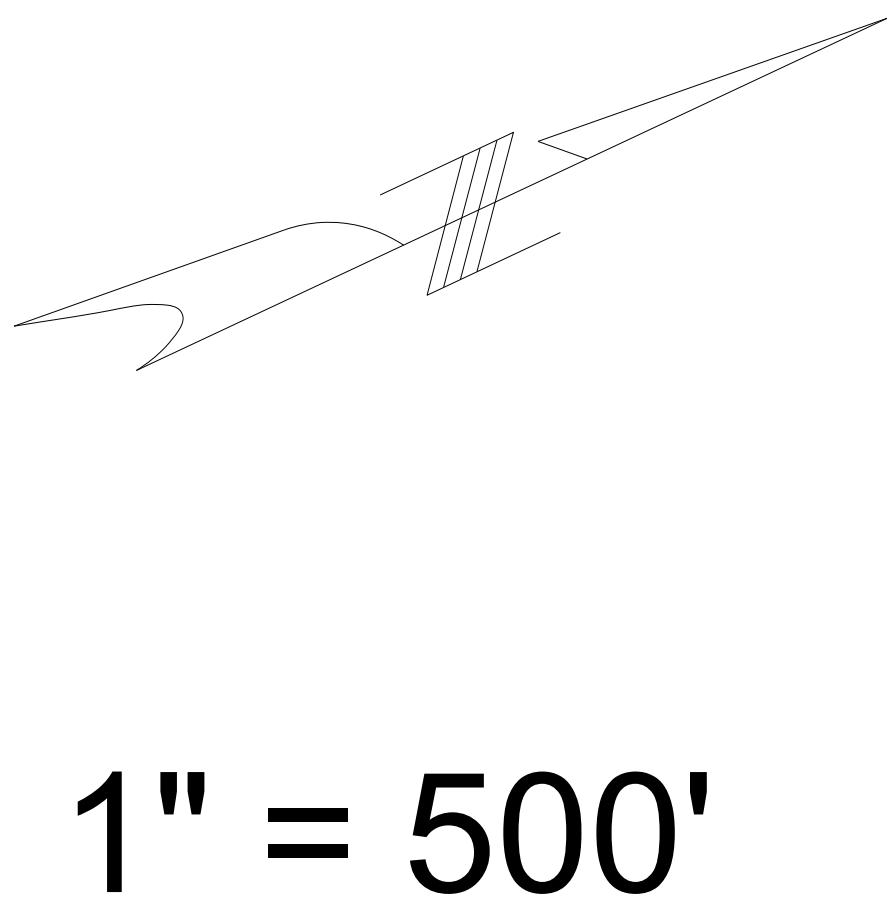




PROJECT LOCATION MAP

	ROUTE 61/67 ADA, SIGNAL, BRIDGE, & PAVEMENT IMPROVEMENTS
	ST. LOUIS COUNTY
	PRELIMINARY PLANS - SUBJECT TO CHANGE

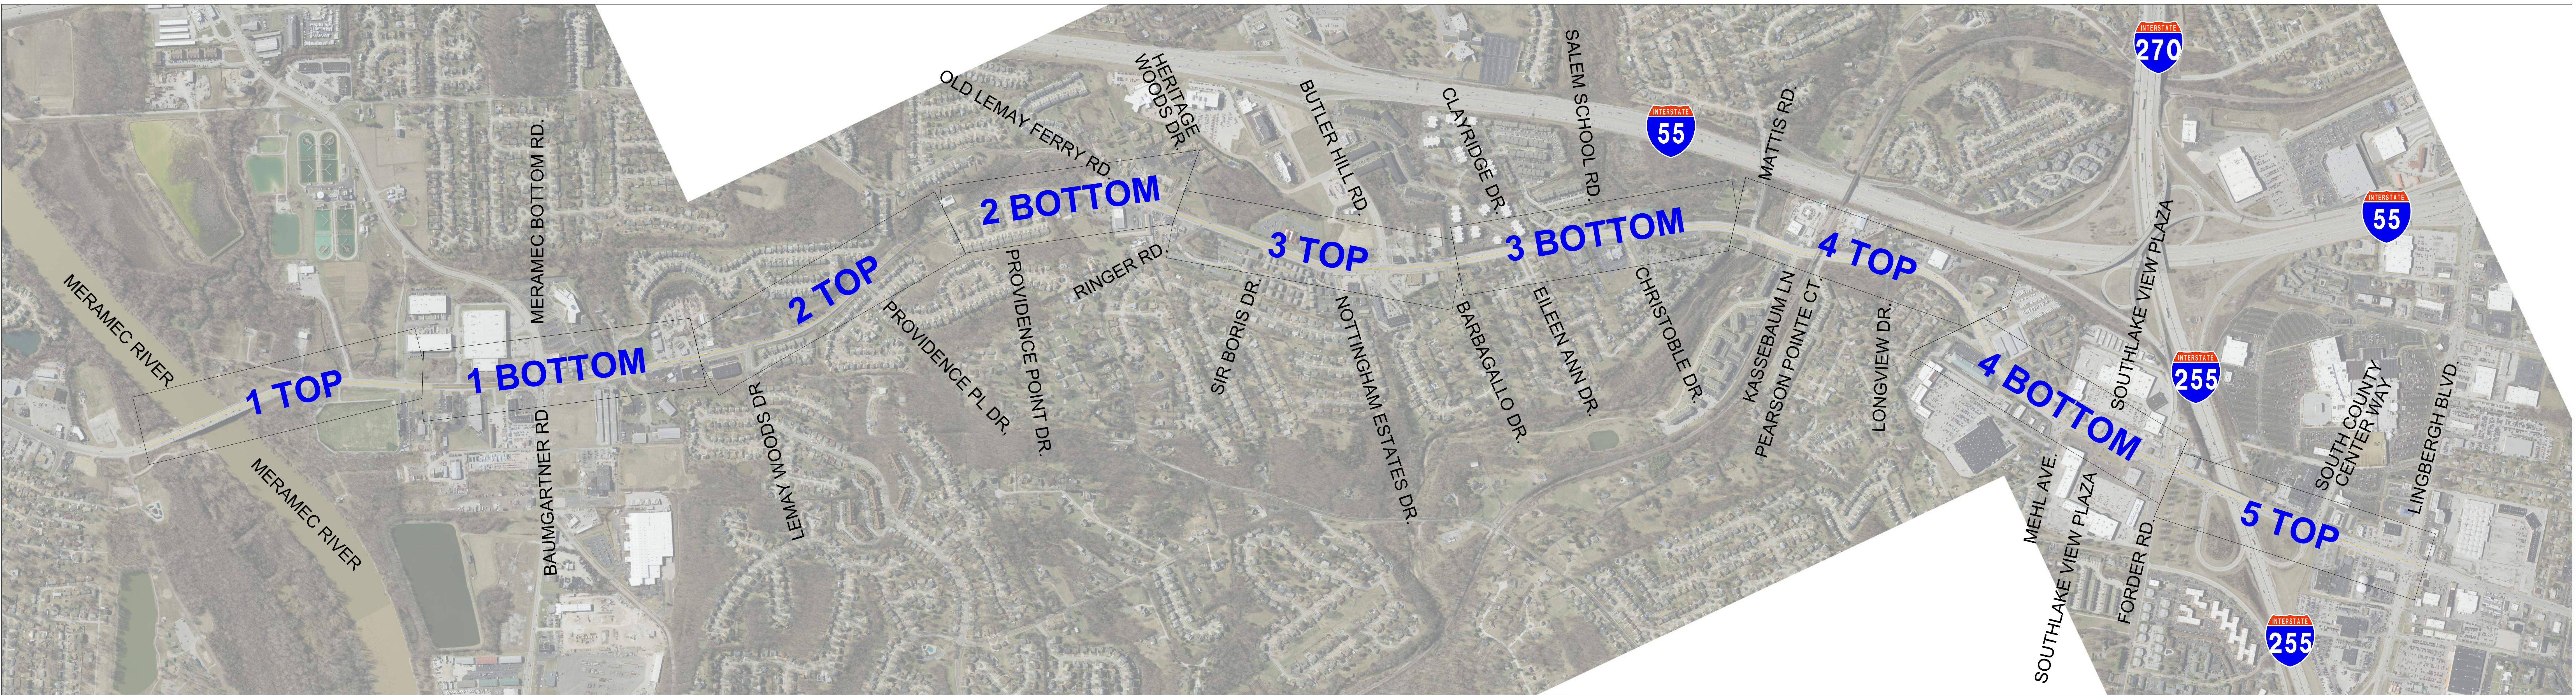

ROUTE 61/67 (LEMAY FERRY ROAD)

MODOT JOB NO. J6S3578

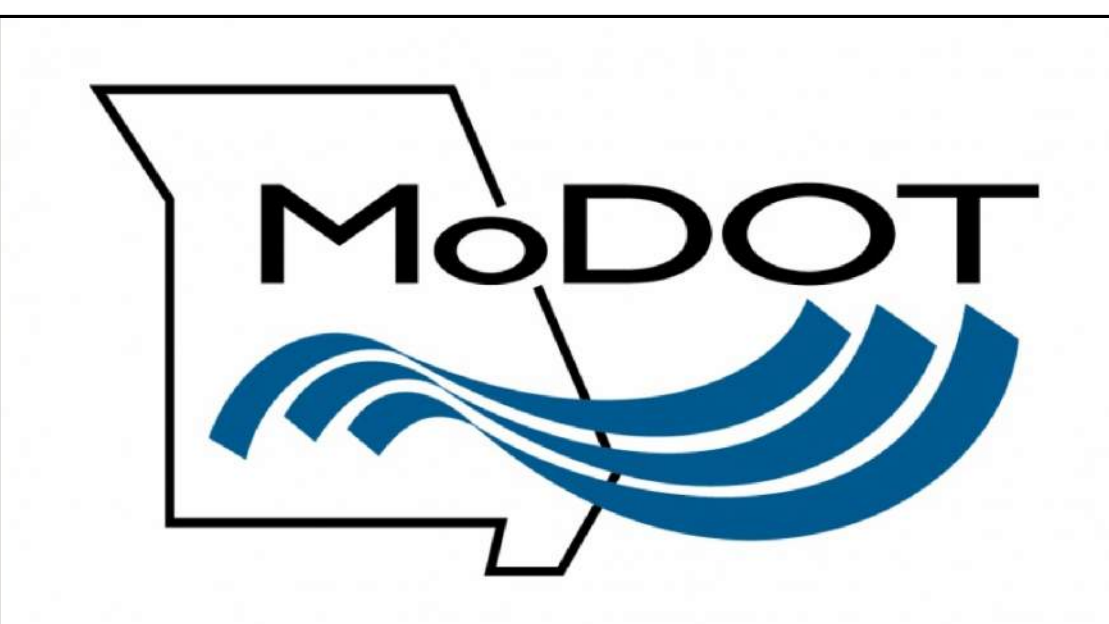 

ROUTE 61/67 ADA, SIGNAL, BRIDGE. AND PAVEMENT IMPROVEMENTS

BOARD #1

PRELIMINARY PLANS - SUBJECT TO CHANGE

LEGEND

--- EXISTING PROPERTY LINE

--- EXISTING RIGHT OF WAY LINE

--- TENTATIVE PERMANENT EASEMENT (P.H.E.)

--- TENTATIVE TEMPORARY CONSTRUCTION EASEMENT (T.C.E.)

EXISTING BUS STOP

SIDEWALK REMOVAL

PROPOSED SIDEWALK

PROPOSED MILL/OVERLAY

CONCRETE DRIVEWAY RECONSTRUCTION

PROPOSED EPOXY URETHANE POLYMER OVERLAY

PROPOSED CRACK SEALING




ROUTE 61/67 ADA, SIGNAL, BRIDGE. AND PAVEMENT IMPROVEMENTS

BOARD #2

PRELIMINARY PLANS - SUBJECT TO CHANGE

MATCHLINE STA. 525+00

 

MATCHLINE STA. 552+00

LEGEND

EXISTING PROPERTY LINE

EXISTING RIGHT OF WAY LINE

TENTATIVE PERMANENT EASEMENT (P.H.E.)

TENTATIVE TEMPORARY CONSTRUCTION EASEMENT (T.C.E.)

EXISTING BUS STOP

SIDEWALK REMOVAL


PROPOSED SIDEWALK

PROPOSED MILL/OVERLAY


CONCRETE DRIVEWAY RECONSTRUCTION

PROPOSED EPOXY URETHANE POLYMER OVERLAY

PROPOSED CRACK SEALING

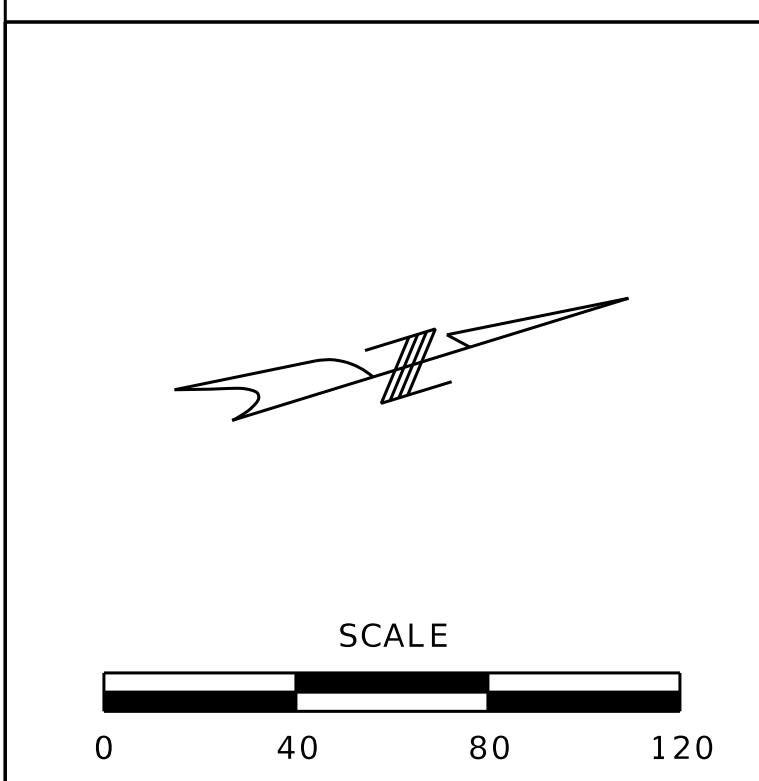


MATCHLINE STA. 552+00

 


MATCHLINE STA. 574+00

MATCHLINE STA. 574+00

 

MATCHLINE STA. 601+00

 

MATCHLINE STA. 627+00



ROUTE 61/67 ADA, SIGNAL, BRIDGE. AND PAVEMENT IMPROVEMENTS

BOARD #3

PRELIMINARY PLANS - SUBJECT TO CHANGE

LEGEND

- EXISTING PROPERTY LINE
- EXISTING RIGHT OF WAY LINE
- TENTATIVE PERMANENT EASEMENT (P.H.E.)
- TENTATIVE TEMPORARY CONSTRUCTION EASEMENT (T.C.E.)
- EXISTING BUS STOP



- SIDWALK REMOVAL
- PROPOSED SIDEWALK
- PROPOSED MILL/OVERLAY
- CONCRETE DRIVEWAY RECONSTRUCTION
- PROPOSED EPOXY URETHANE POLYMER OVERLAY
- PROPOSED CRACK SEALING




ROUTE 61/67 ADA, SIGNAL, BRIDGE. AND PAVEMENT IMPROVEMENTS

BOARD #4

PRELIMINARY PLANS - SUBJECT TO CHANGE

  


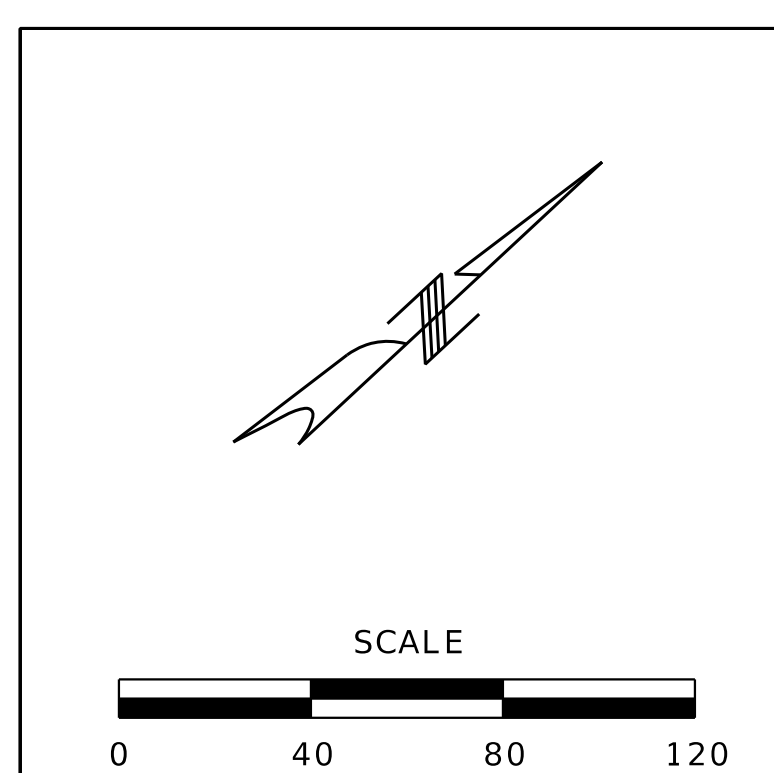

ROUTE 61/67 ADA, SIGNAL, BRIDGE. AND PAVEMENT IMPROVEMENTS

BOARD #5

PRELIMINARY PLANS - SUBJECT TO CHANGE

 

LEGEND

- | | | | |
|---|--|---|---|
|  | EXISTING PROPERTY LINE |  | SIDEWALK REMOVAL |
|  | EXISTING RIGHT OF WAY LINE |  | PROPOSED SIDEWALK |
|  | TENTATIVE PERMANENT EASEMENT (P.H.E.) |  | PROPOSED MILL/OVERLAY |
|  | TENTATIVE TEMPORARY CONSTRUCTION EASEMENT (T.C.E.) |  | CONCRETE DRIVEWAY RECONSTRUCTION |
|  | EXISTING BUS STOP |  | PROPOSED EPOXY URETHANE POLYMER OVERLAY |
| | |  | PROPOSED CRACK SEALING |