


MATCHLINE STA. 525+00

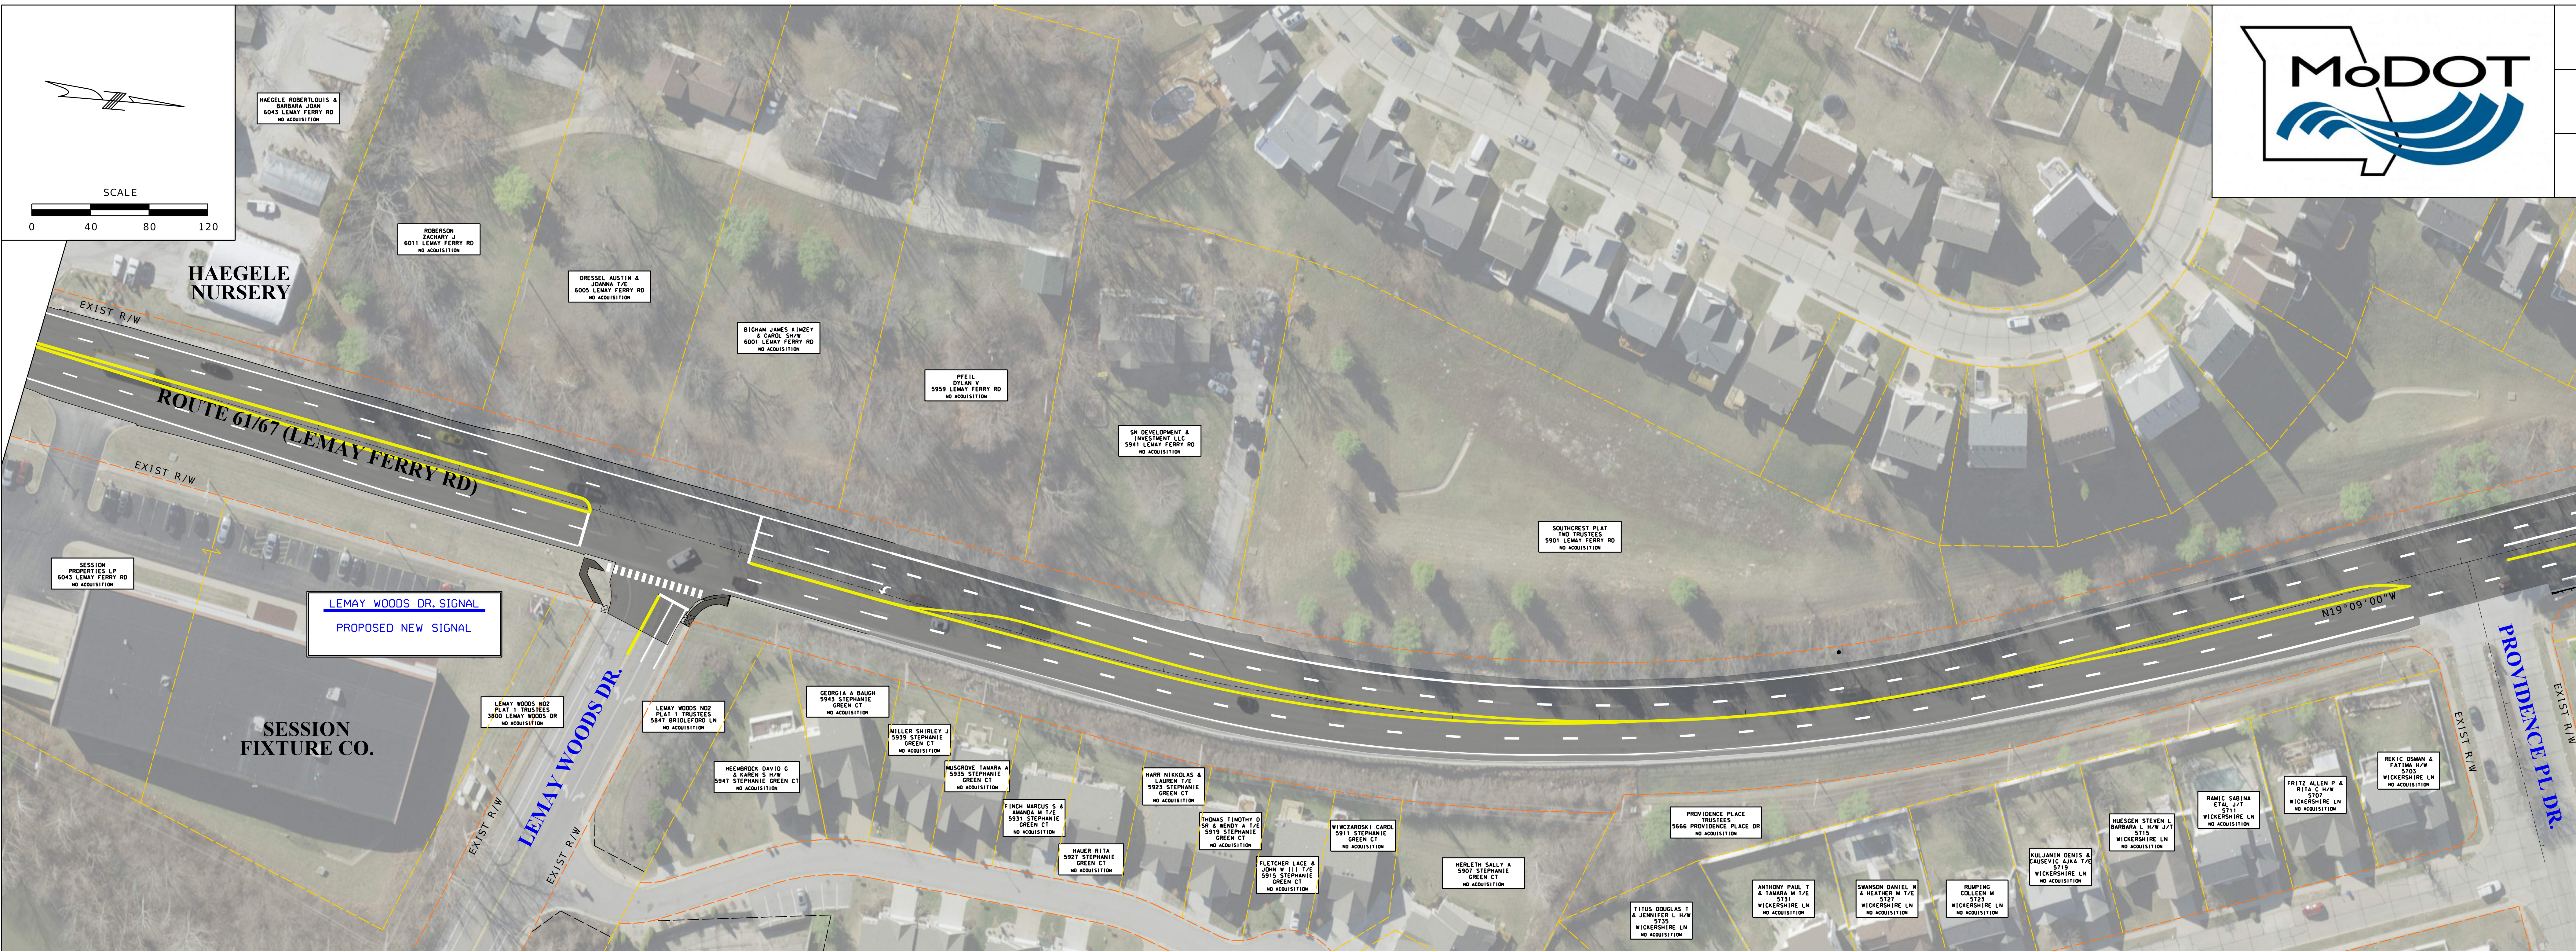

ROUTE 61/67 ADA, SIGNAL, BRIDGE. AND PAVEMENT IMPROVEMENTS

BOARD #2

PRELIMINARY PLANS - SUBJECT TO CHANGE


MATCHLINE STA. 552+00

LEGEND

- EXISTING PROPERTY LINE
- EXISTING RIGHT OF WAY LINE
- TENTATIVE PERMANENT EASEMENT (P.H.E.)
- TENTATIVE TEMPORARY CONSTRUCTION EASEMENT (T.C.E.)
- EXISTING BUS STOP

- SIDEWALK REMOVAL
- PROPOSED SIDEWALK
- PROPOSED MILL/OVERLAY
- CONCRETE DRIVEWAY RECONSTRUCTION
- PROPOSED EPOXY URETHANE POLYMER OVERLAY
- PROPOSED CRACK SEALING

MATCHLINE STA. 552+00

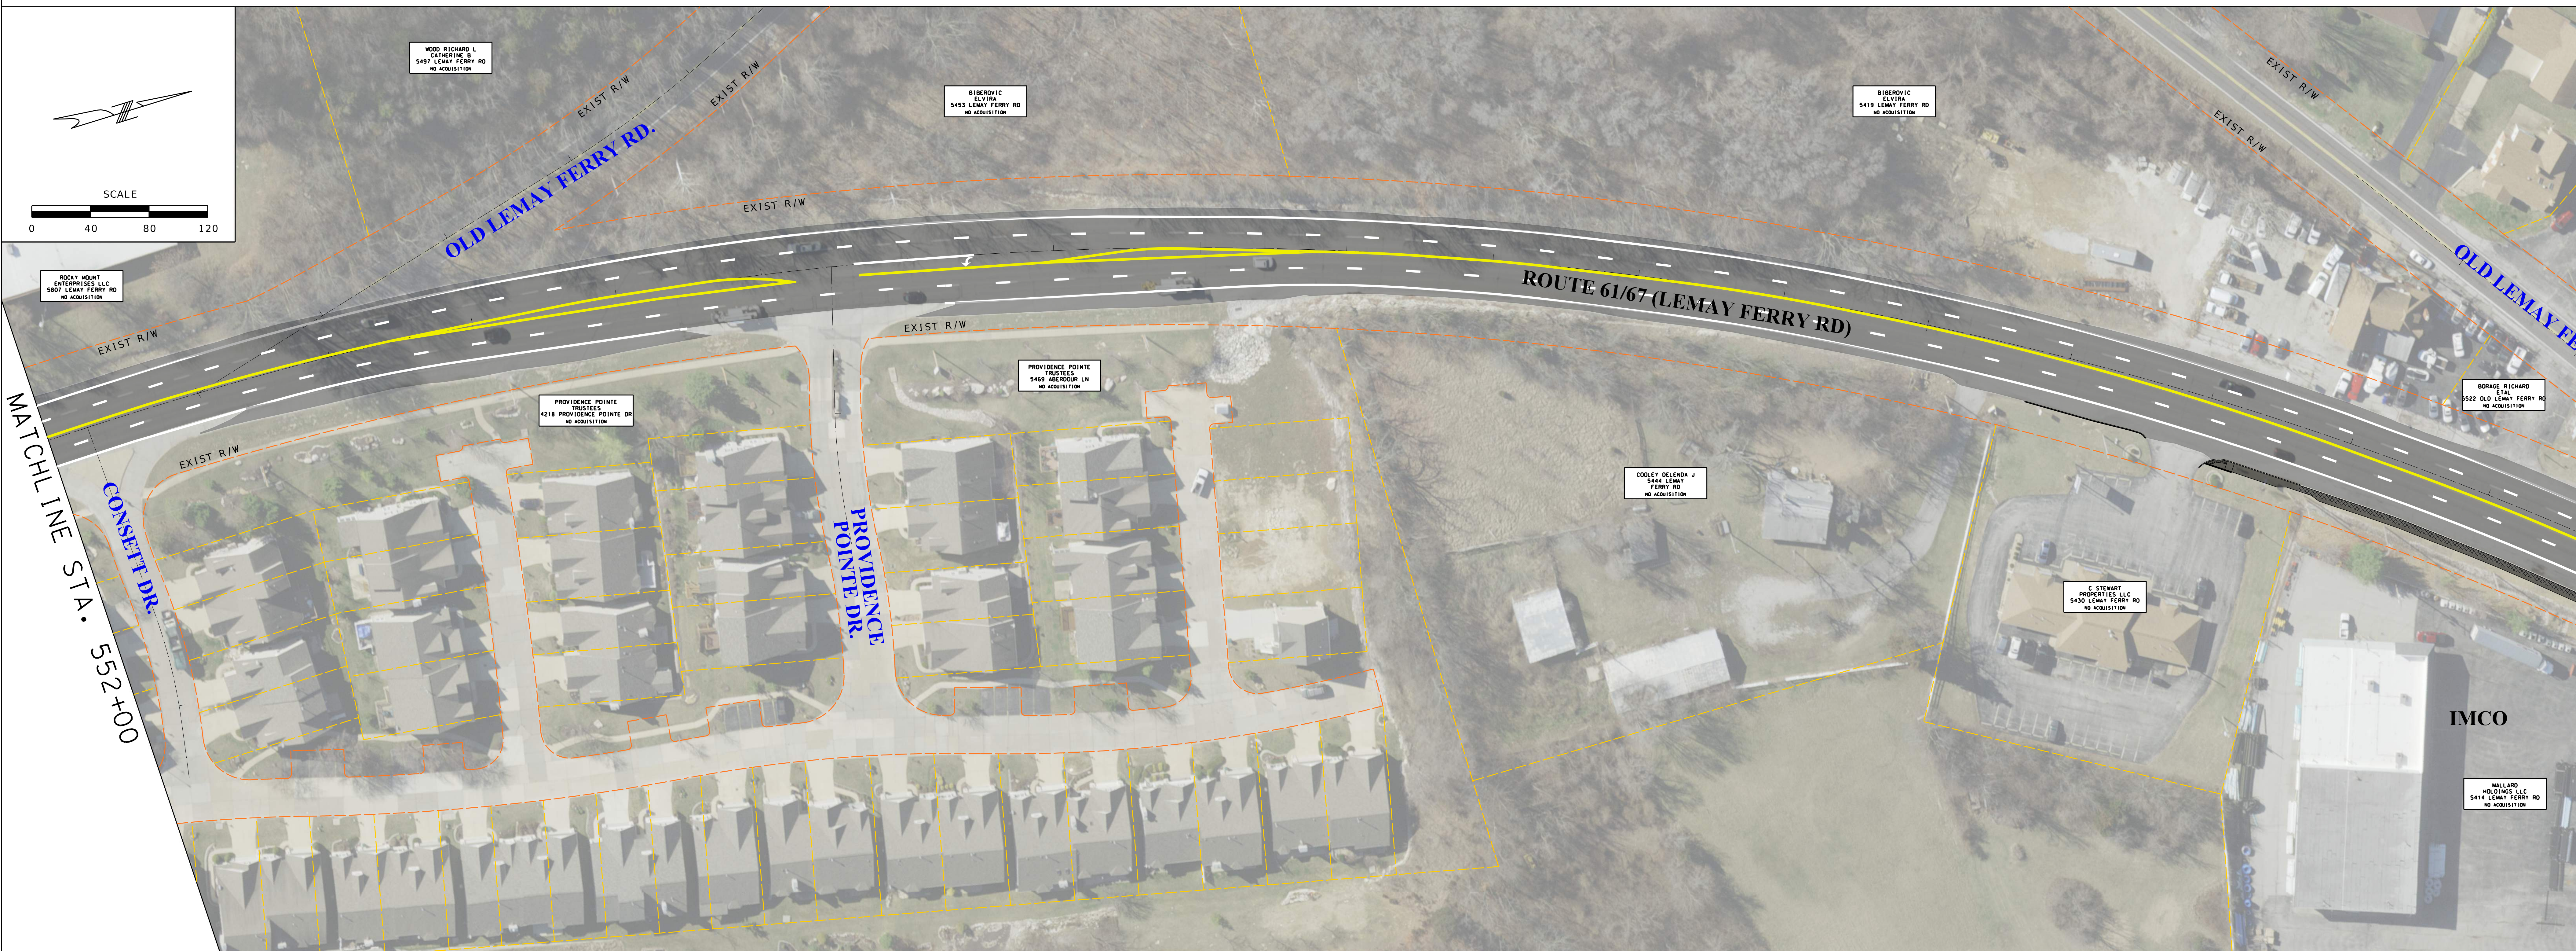

MATCHLINE STA. 574+00