


MATCHLINE STA. 574+00

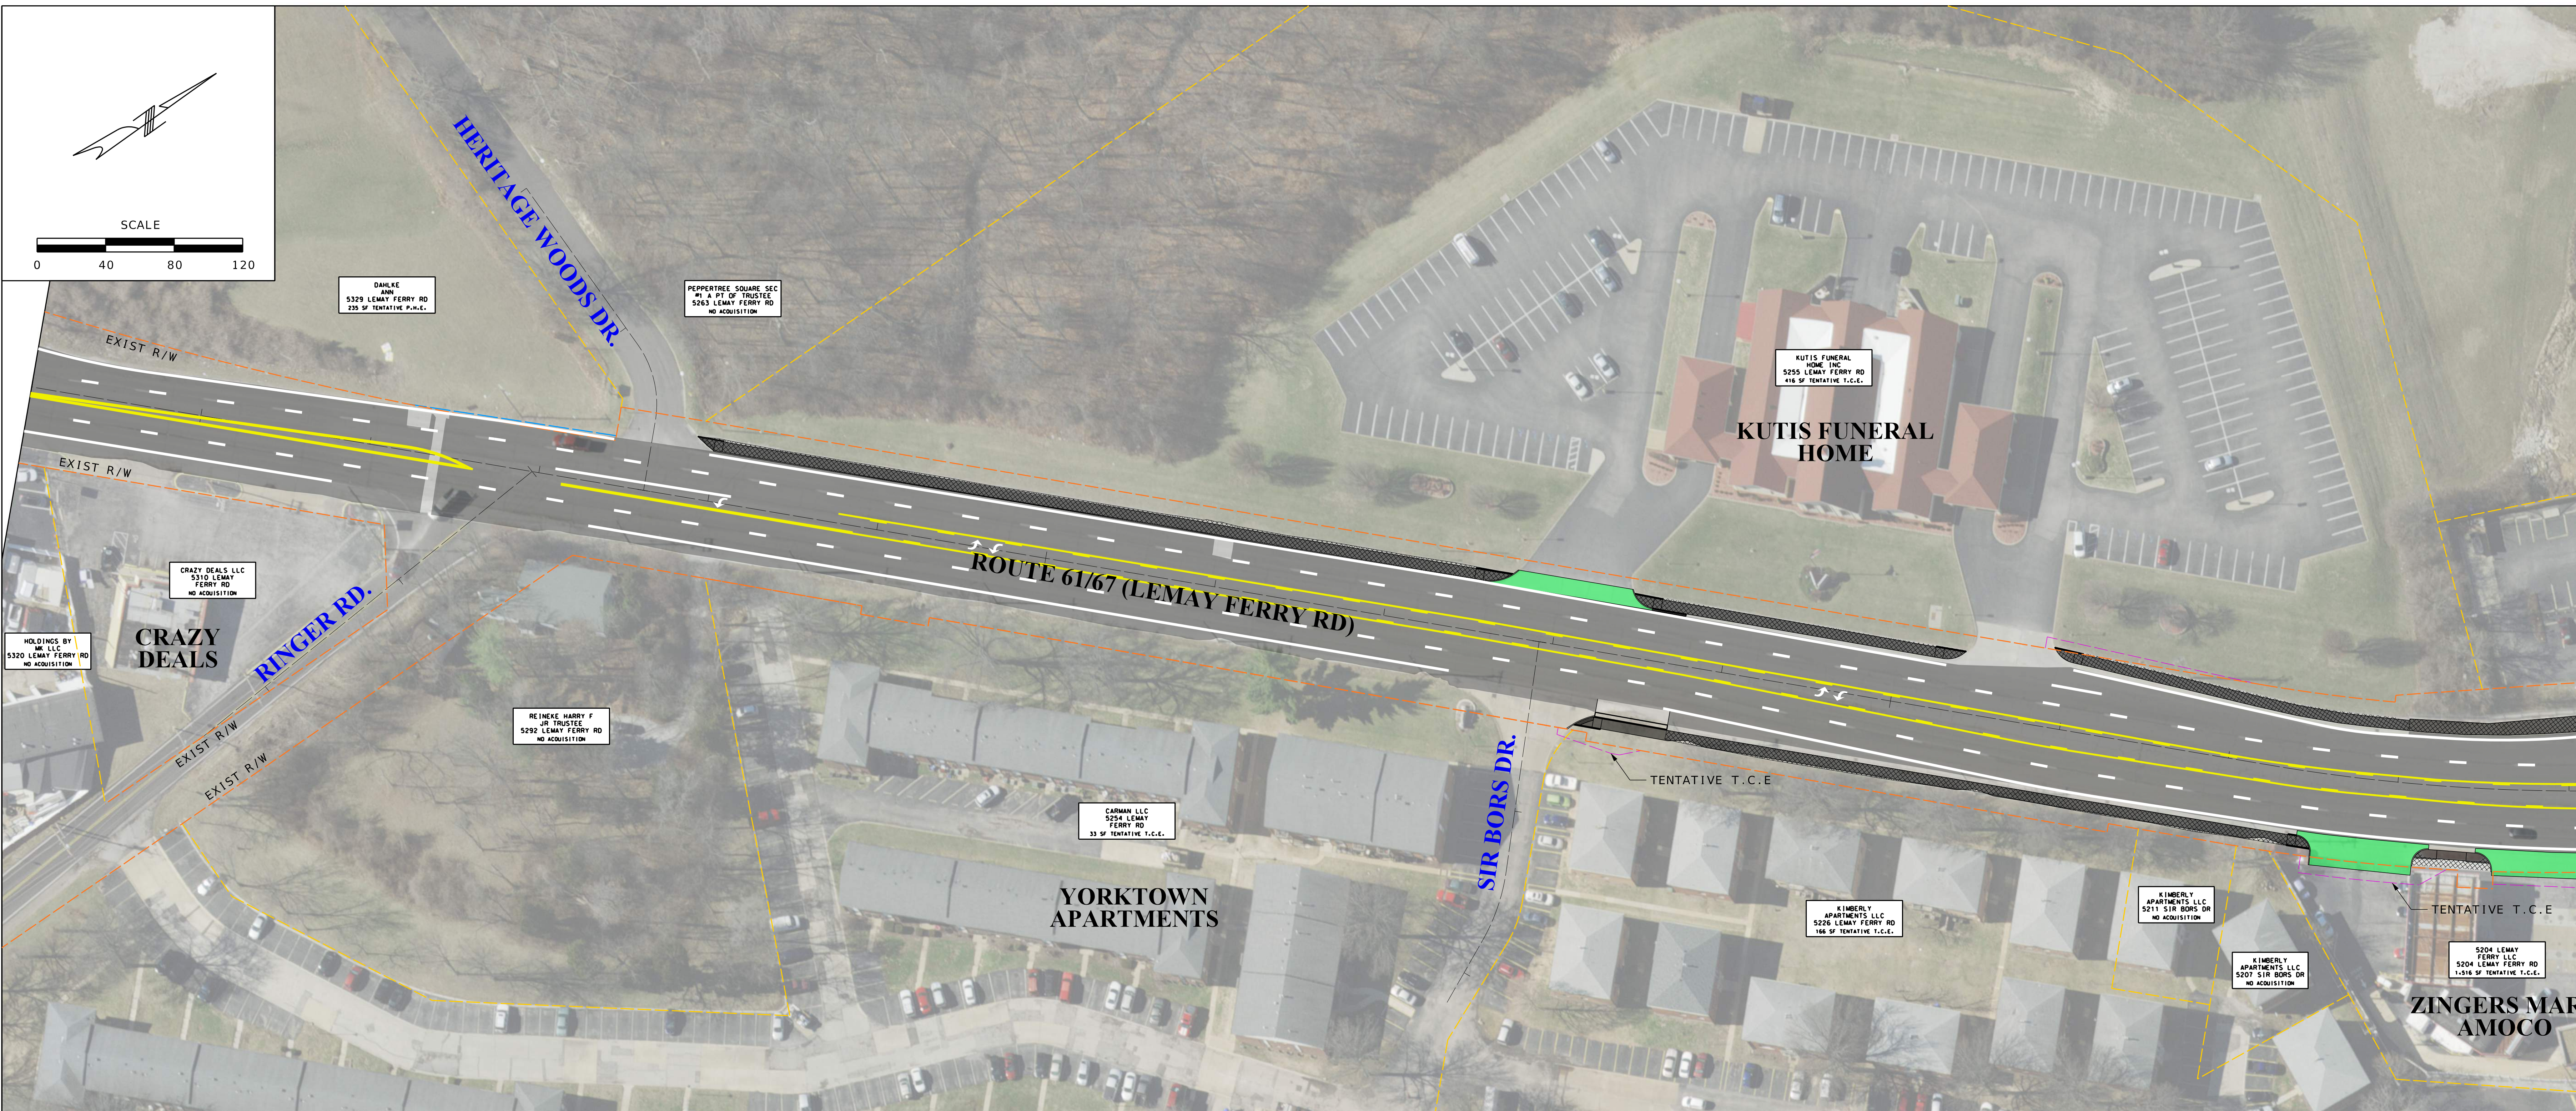


ROUTE 61/67 ADA, SIGNAL, BRIDGE. AND PAVEMENT IMPROVEMENTS

BOARD #3

PRELIMINARY PLANS - SUBJECT TO CHANGE

LEGEND	
	EXISTING PROPERTY LINE
	EXISTING RIGHT OF WAY LINE
	TENTATIVE PERMANENT EASEMENT (P.H.E.)
	TENTATIVE TEMPORARY CONSTRUCTION EASEMENT (T.C.E.)
	EXISTING BUS STOP
	SIDEWALK REMOVAL
	PROPOSED SIDEWALK
	PROPOSED MILL/OVERLAY
	CONCRETE DRIVEWAY RECONSTRUCTION
	PROPOSED EPOXY URETHANE POLYMER OVERLAY
	PROPOSED CRACK SEALING

MATCHLINE STA. 601+00

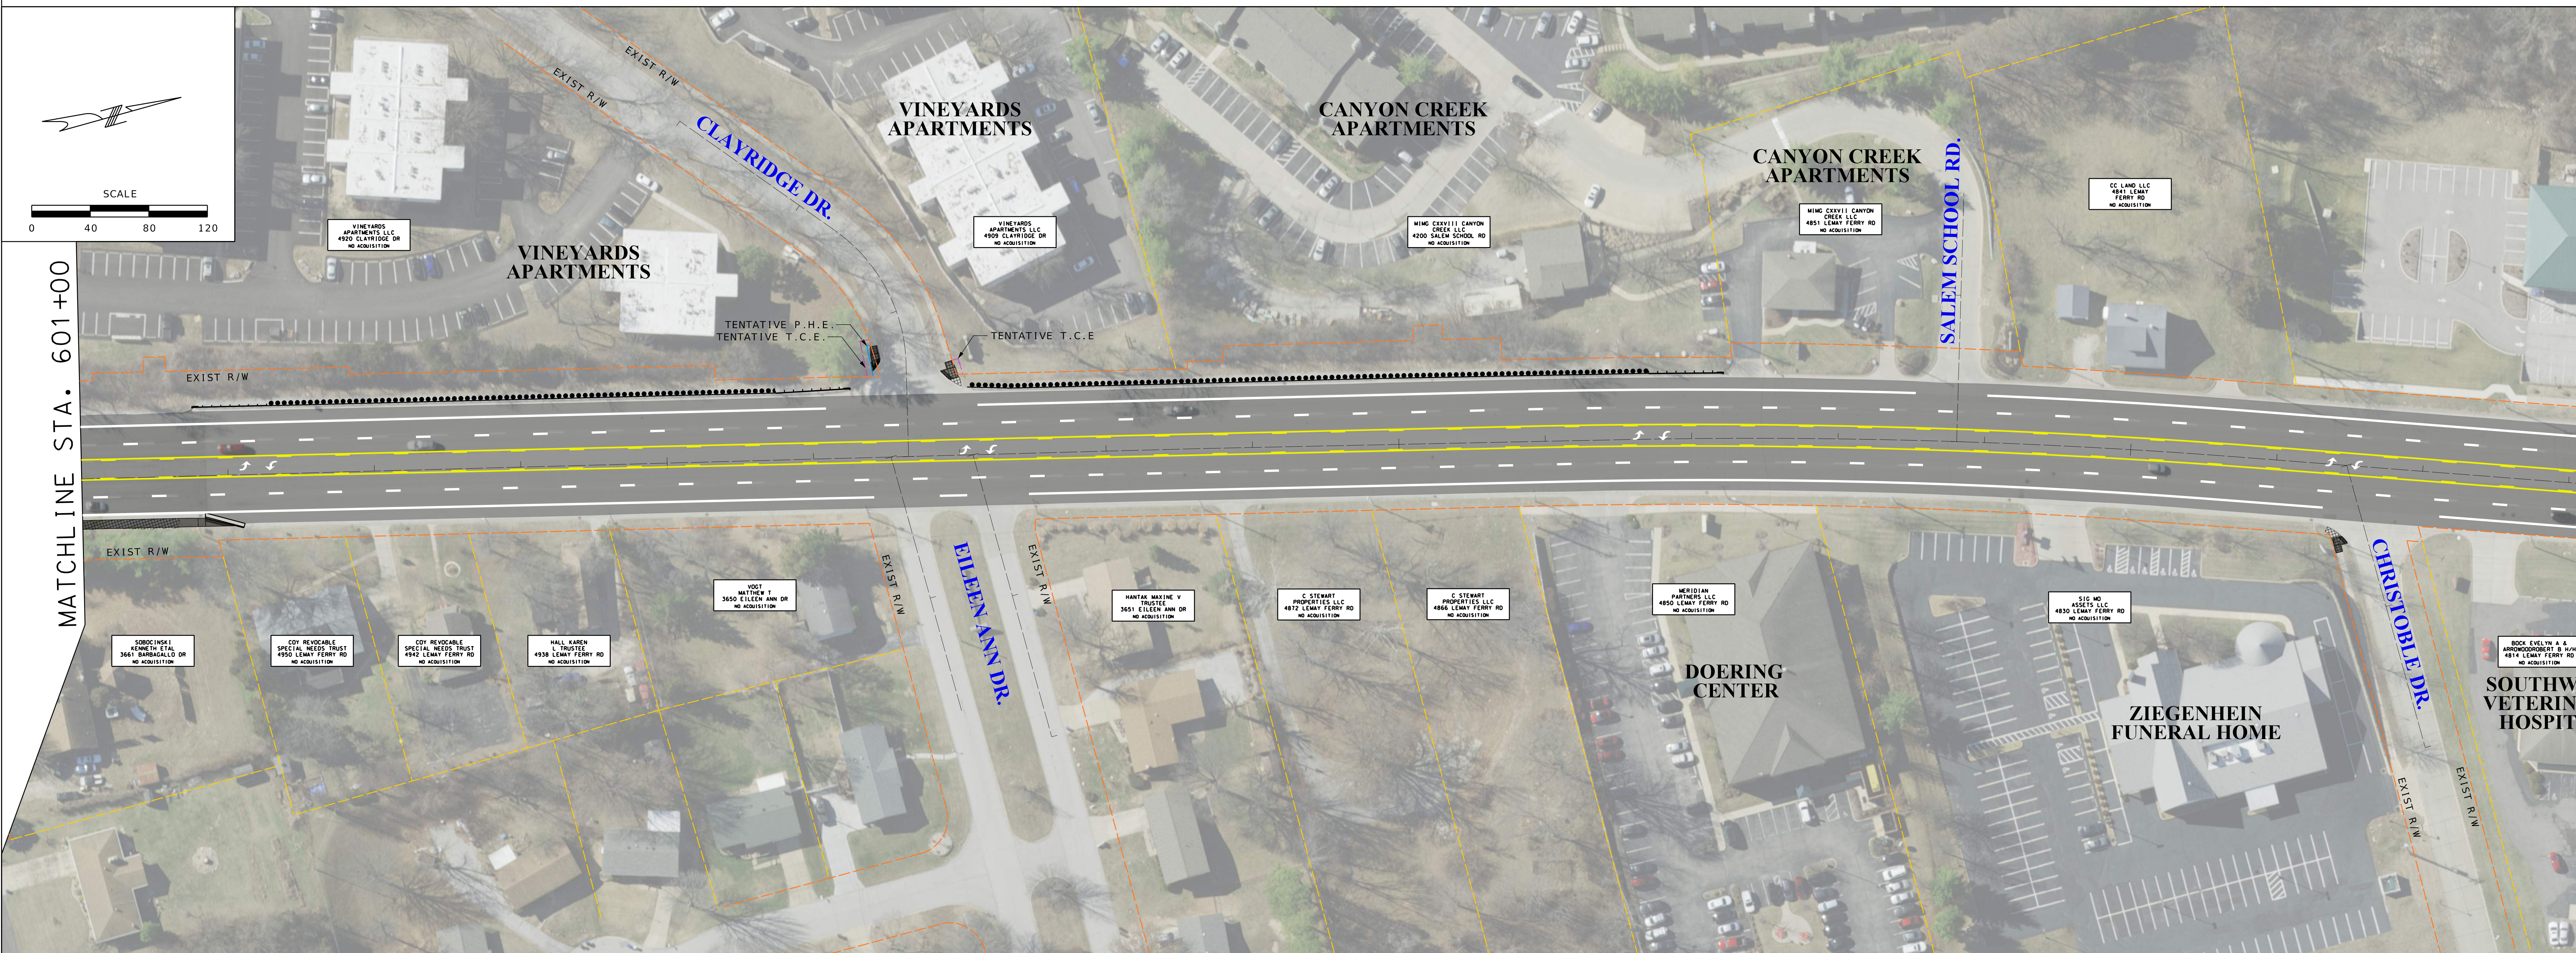

MATCHLINE STA. 627+00

MATCHLINE STA. 601+00