



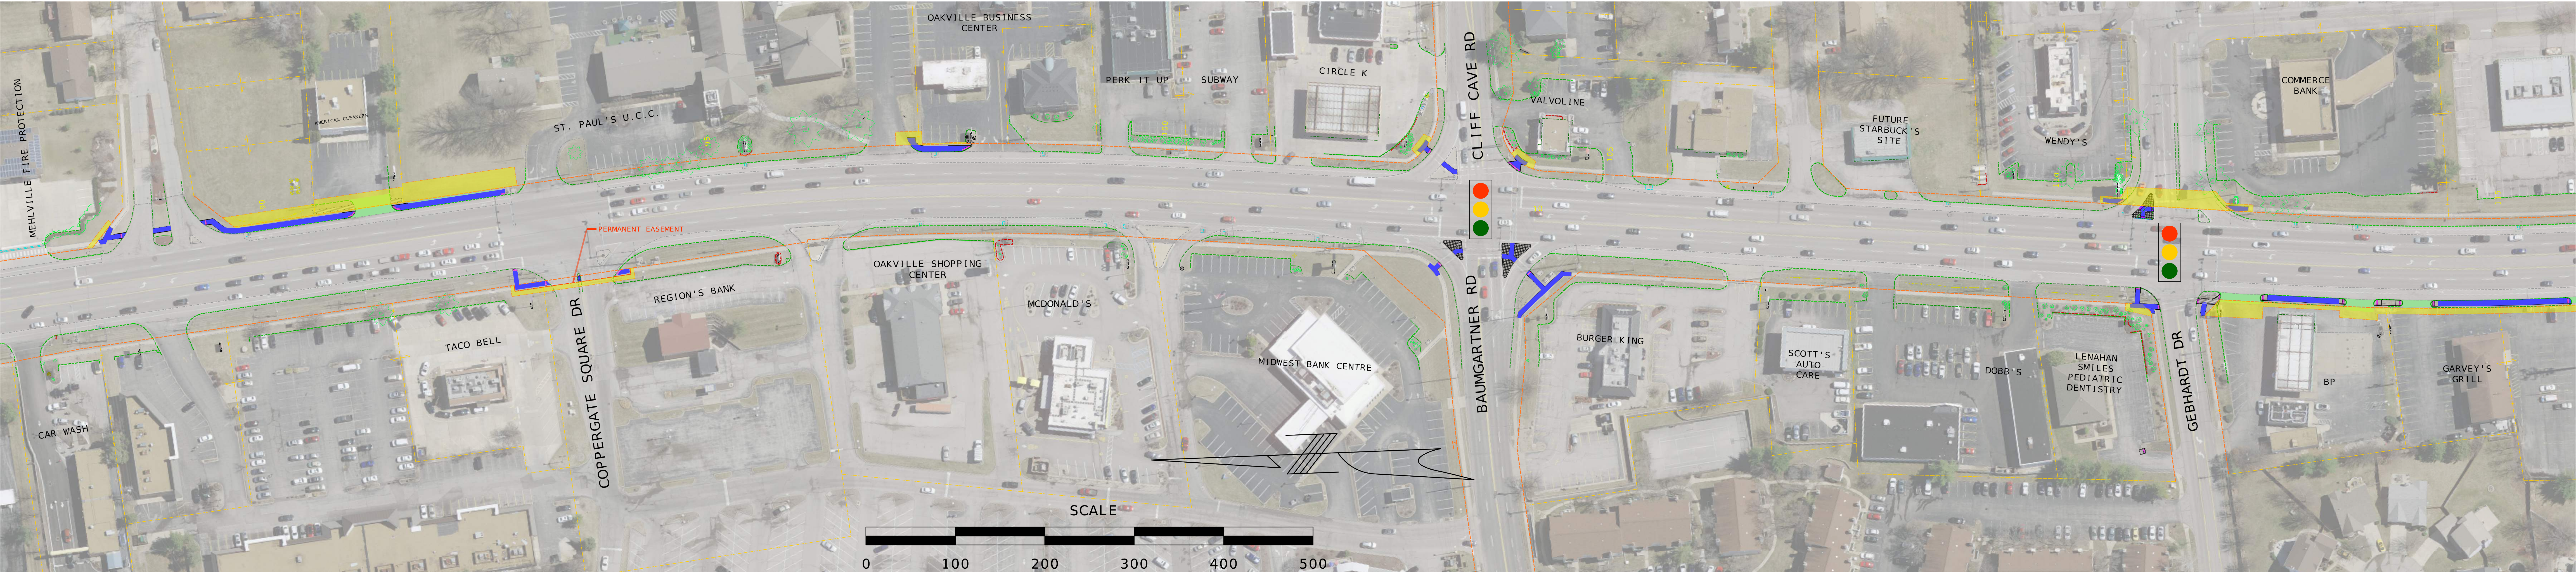


ROUTE 231 ADA,
SIGNAL, AND
PAVEMENT
IMPROVEMENTS

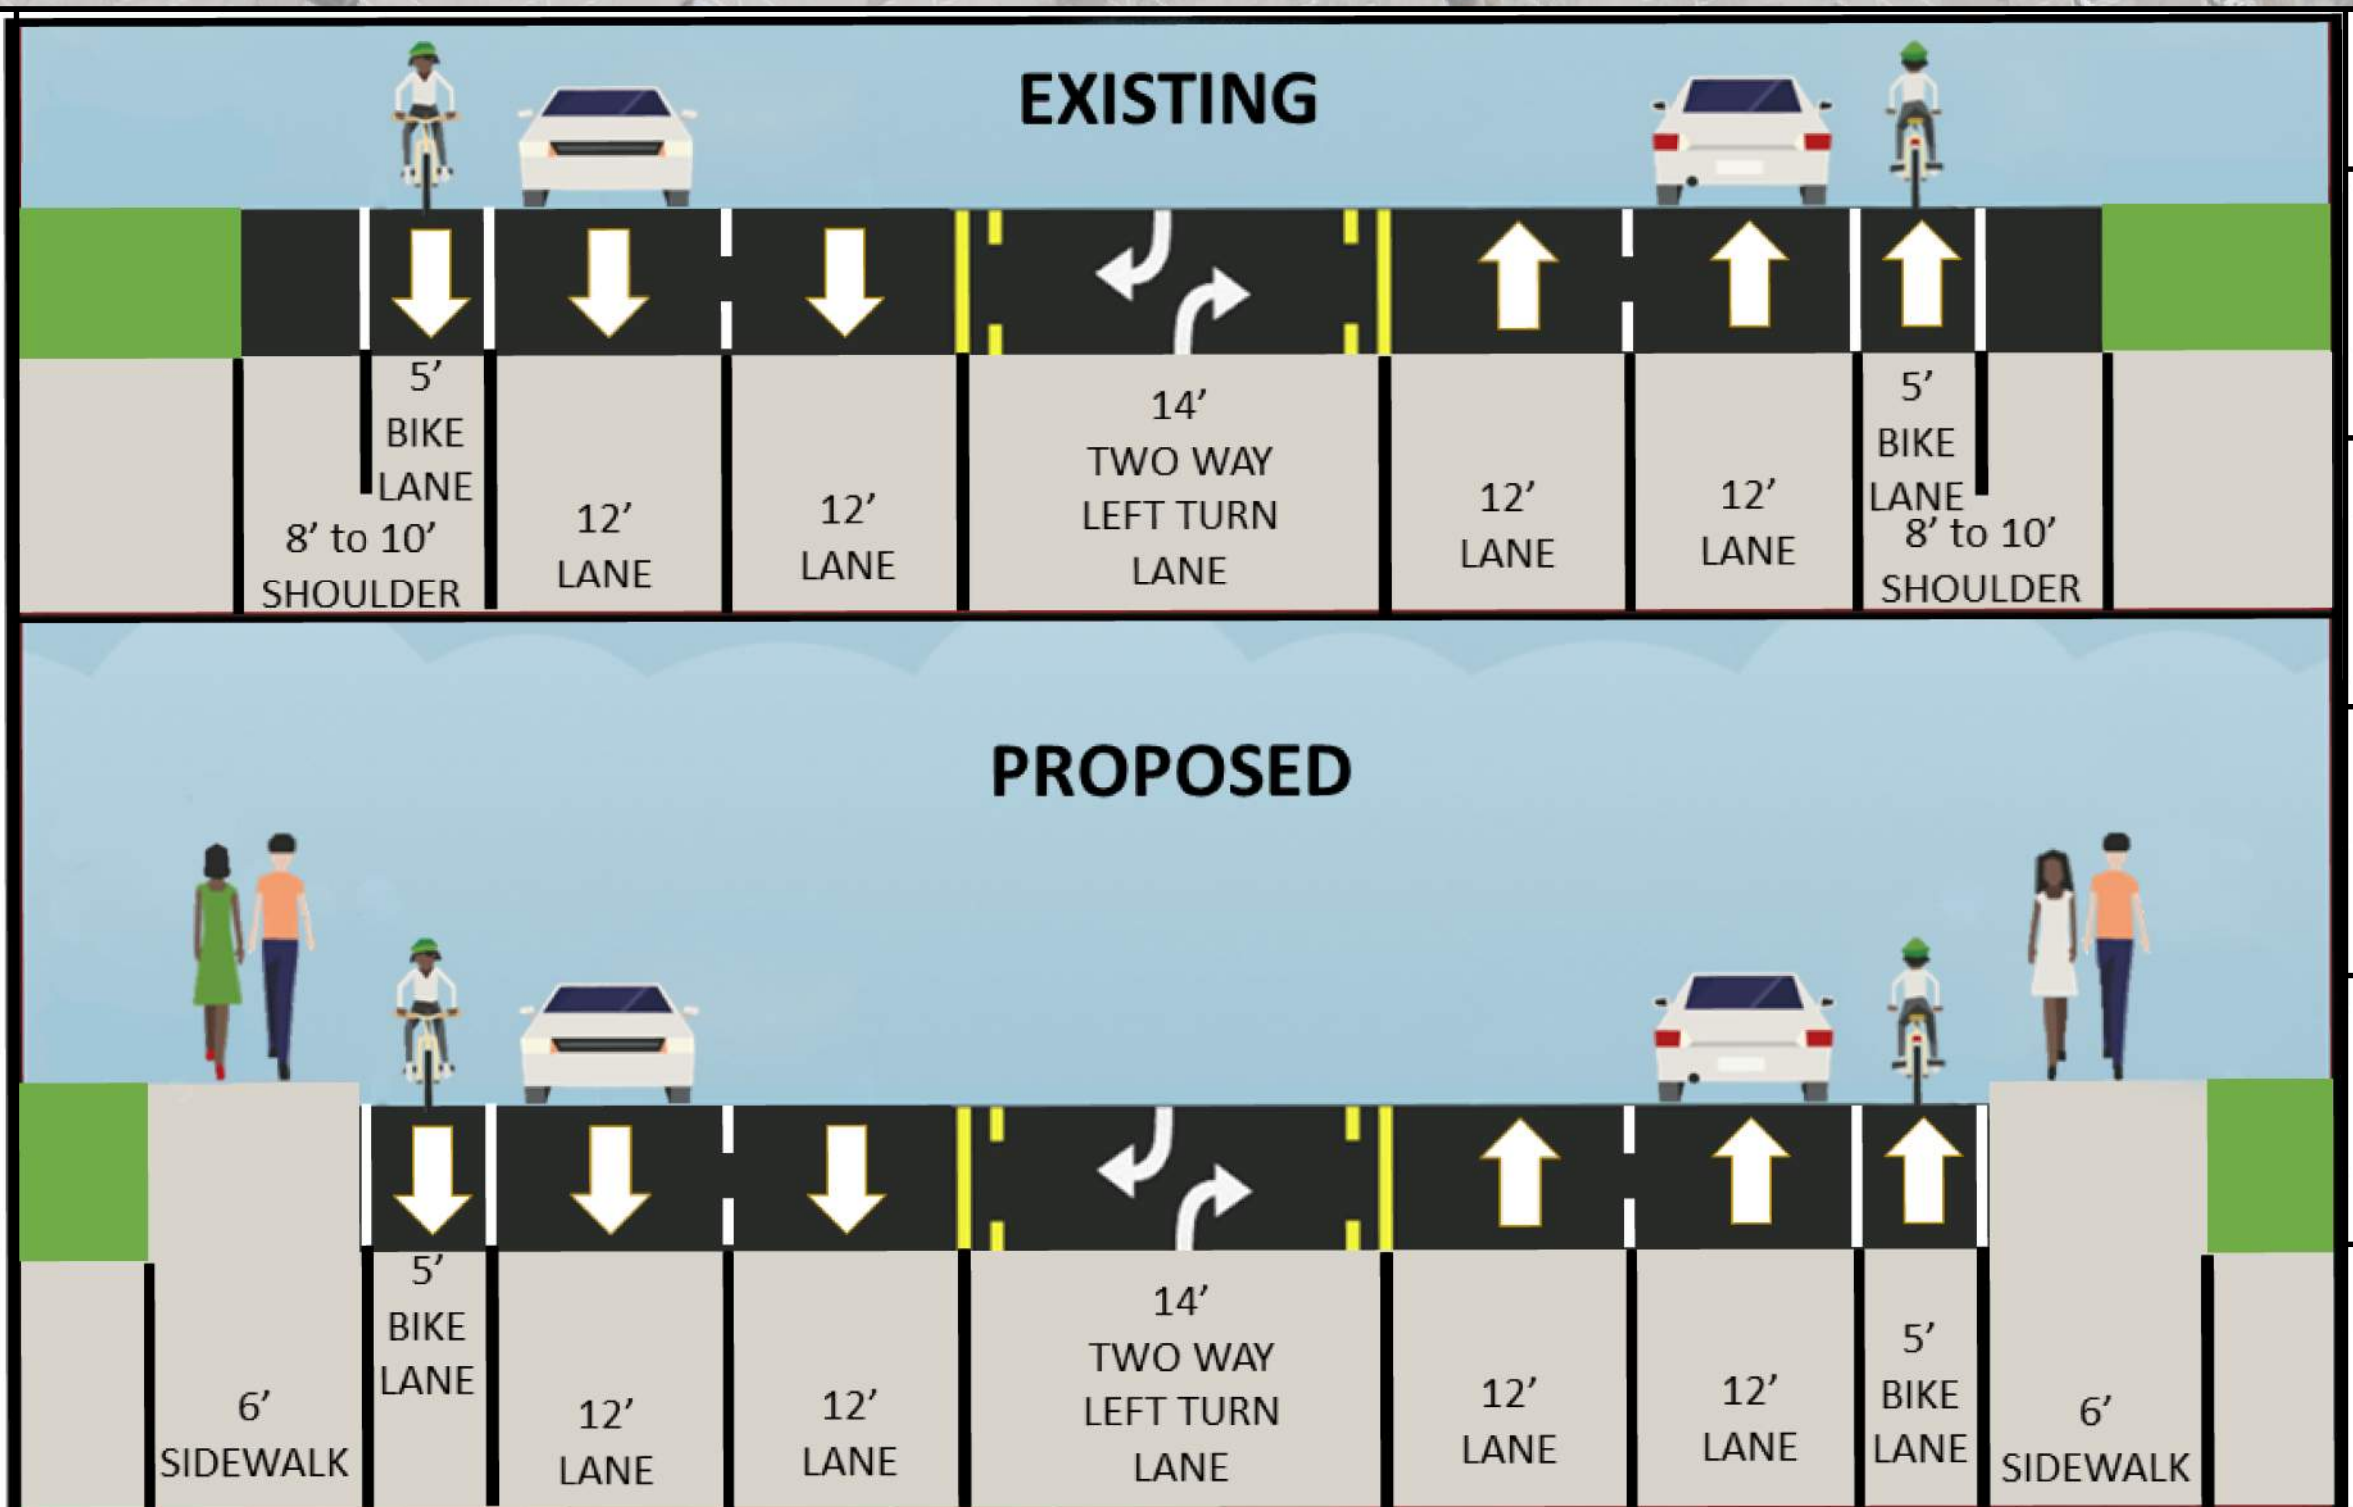

LEGEND	
	PROPOSED CONCRETE SIDEWALK
	PROPOSED CONCRETE ISLAND
	PROPOSED REMOVAL
	PROPOSED DRIVEWAY RECONSTRUCTION
	TEMPORARY CONSTRUCTION EASEMENT

	FULL SIGNAL REPLACEMENT
	SIGNALIZED INTERSECTION
	EXISTING RIGHT OF WAY

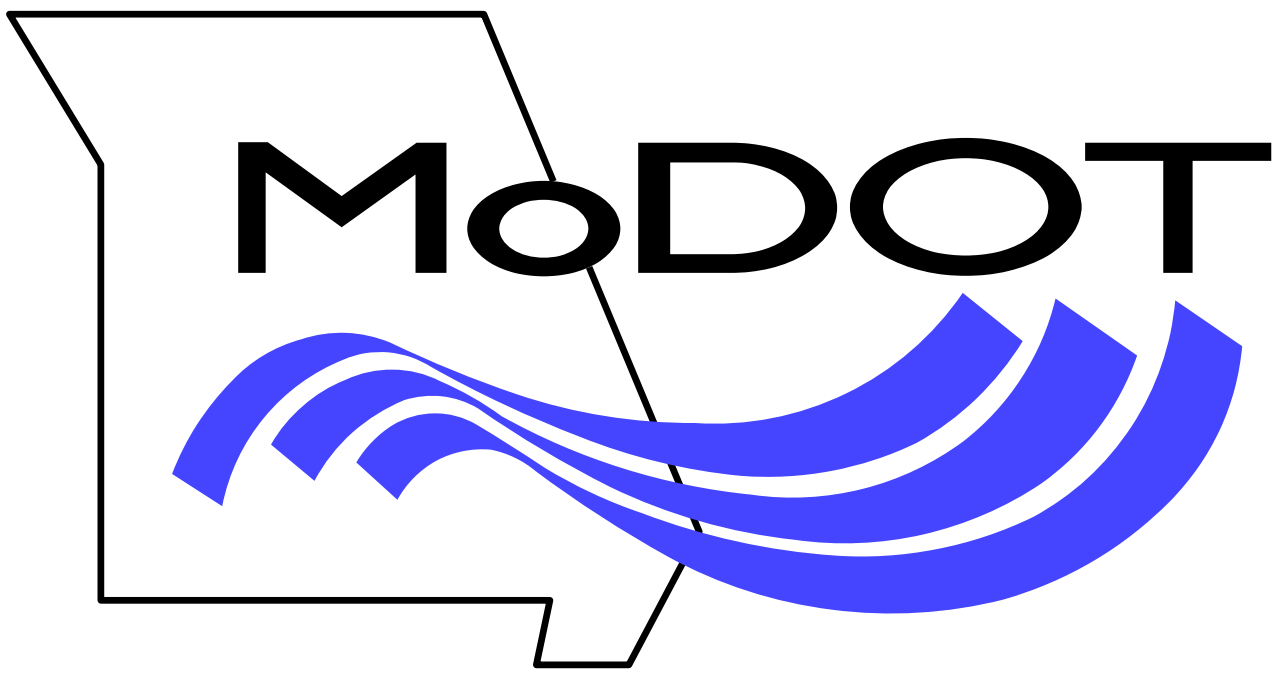

BOARD 3 OF 7

PRELIMINARY PLANS - SUBJECT TO CHANGE

