



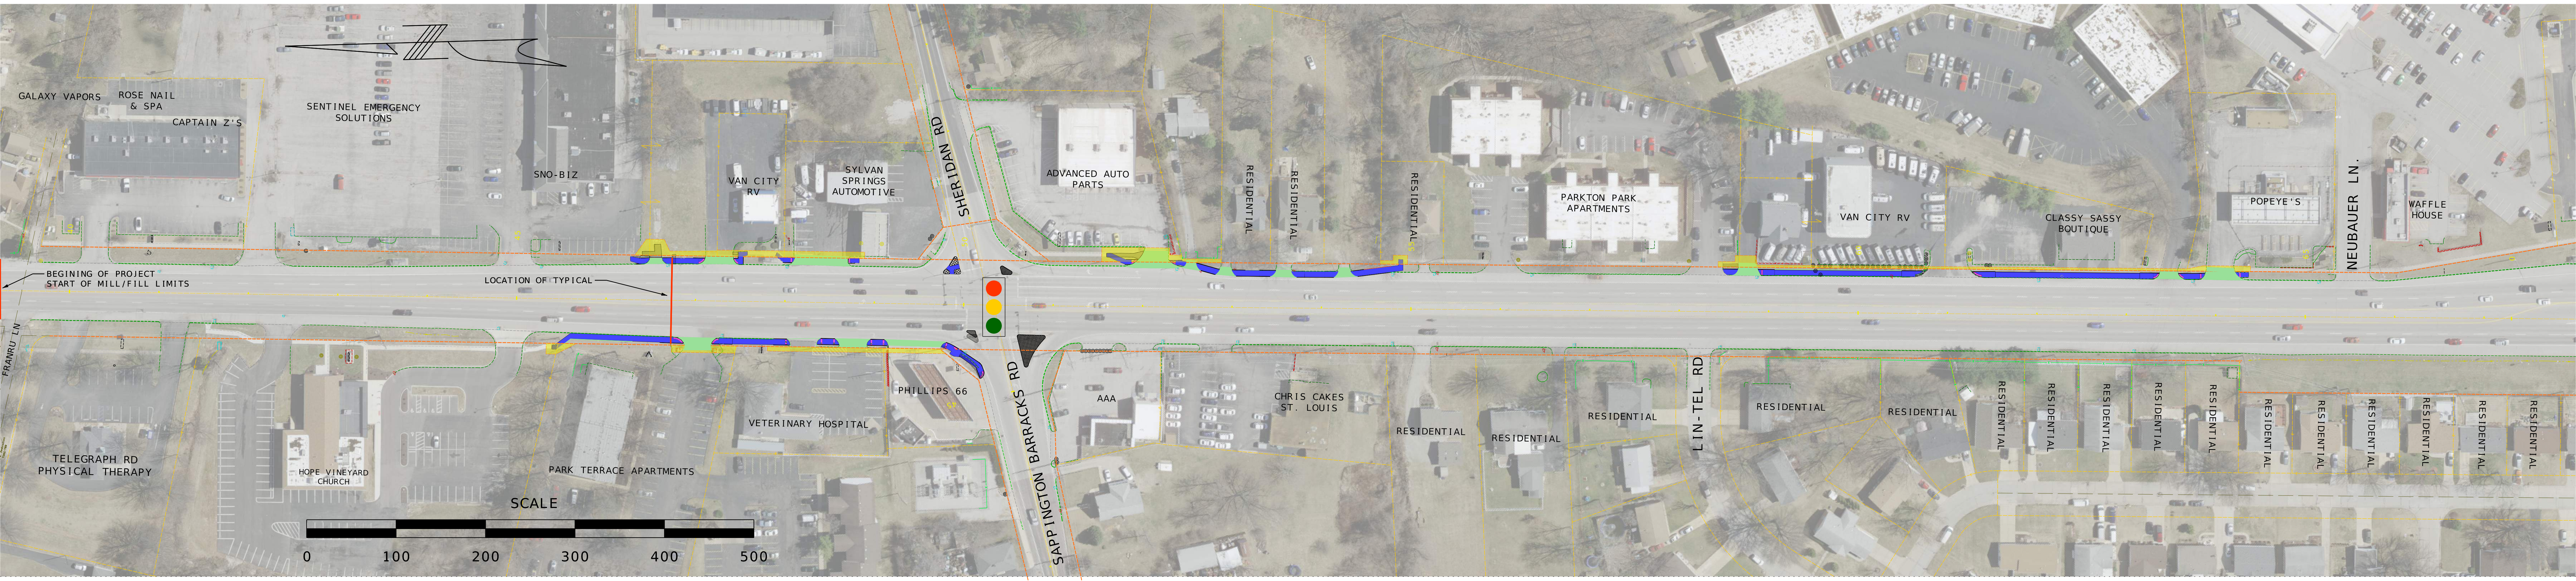

ROUTE 231 ADA, SIGNAL ,AND PAVEMENT IMPROVEMENTS

BOARD 1 OF 7

PRELIMINARY PLANS - SUBJECT TO CHANGE

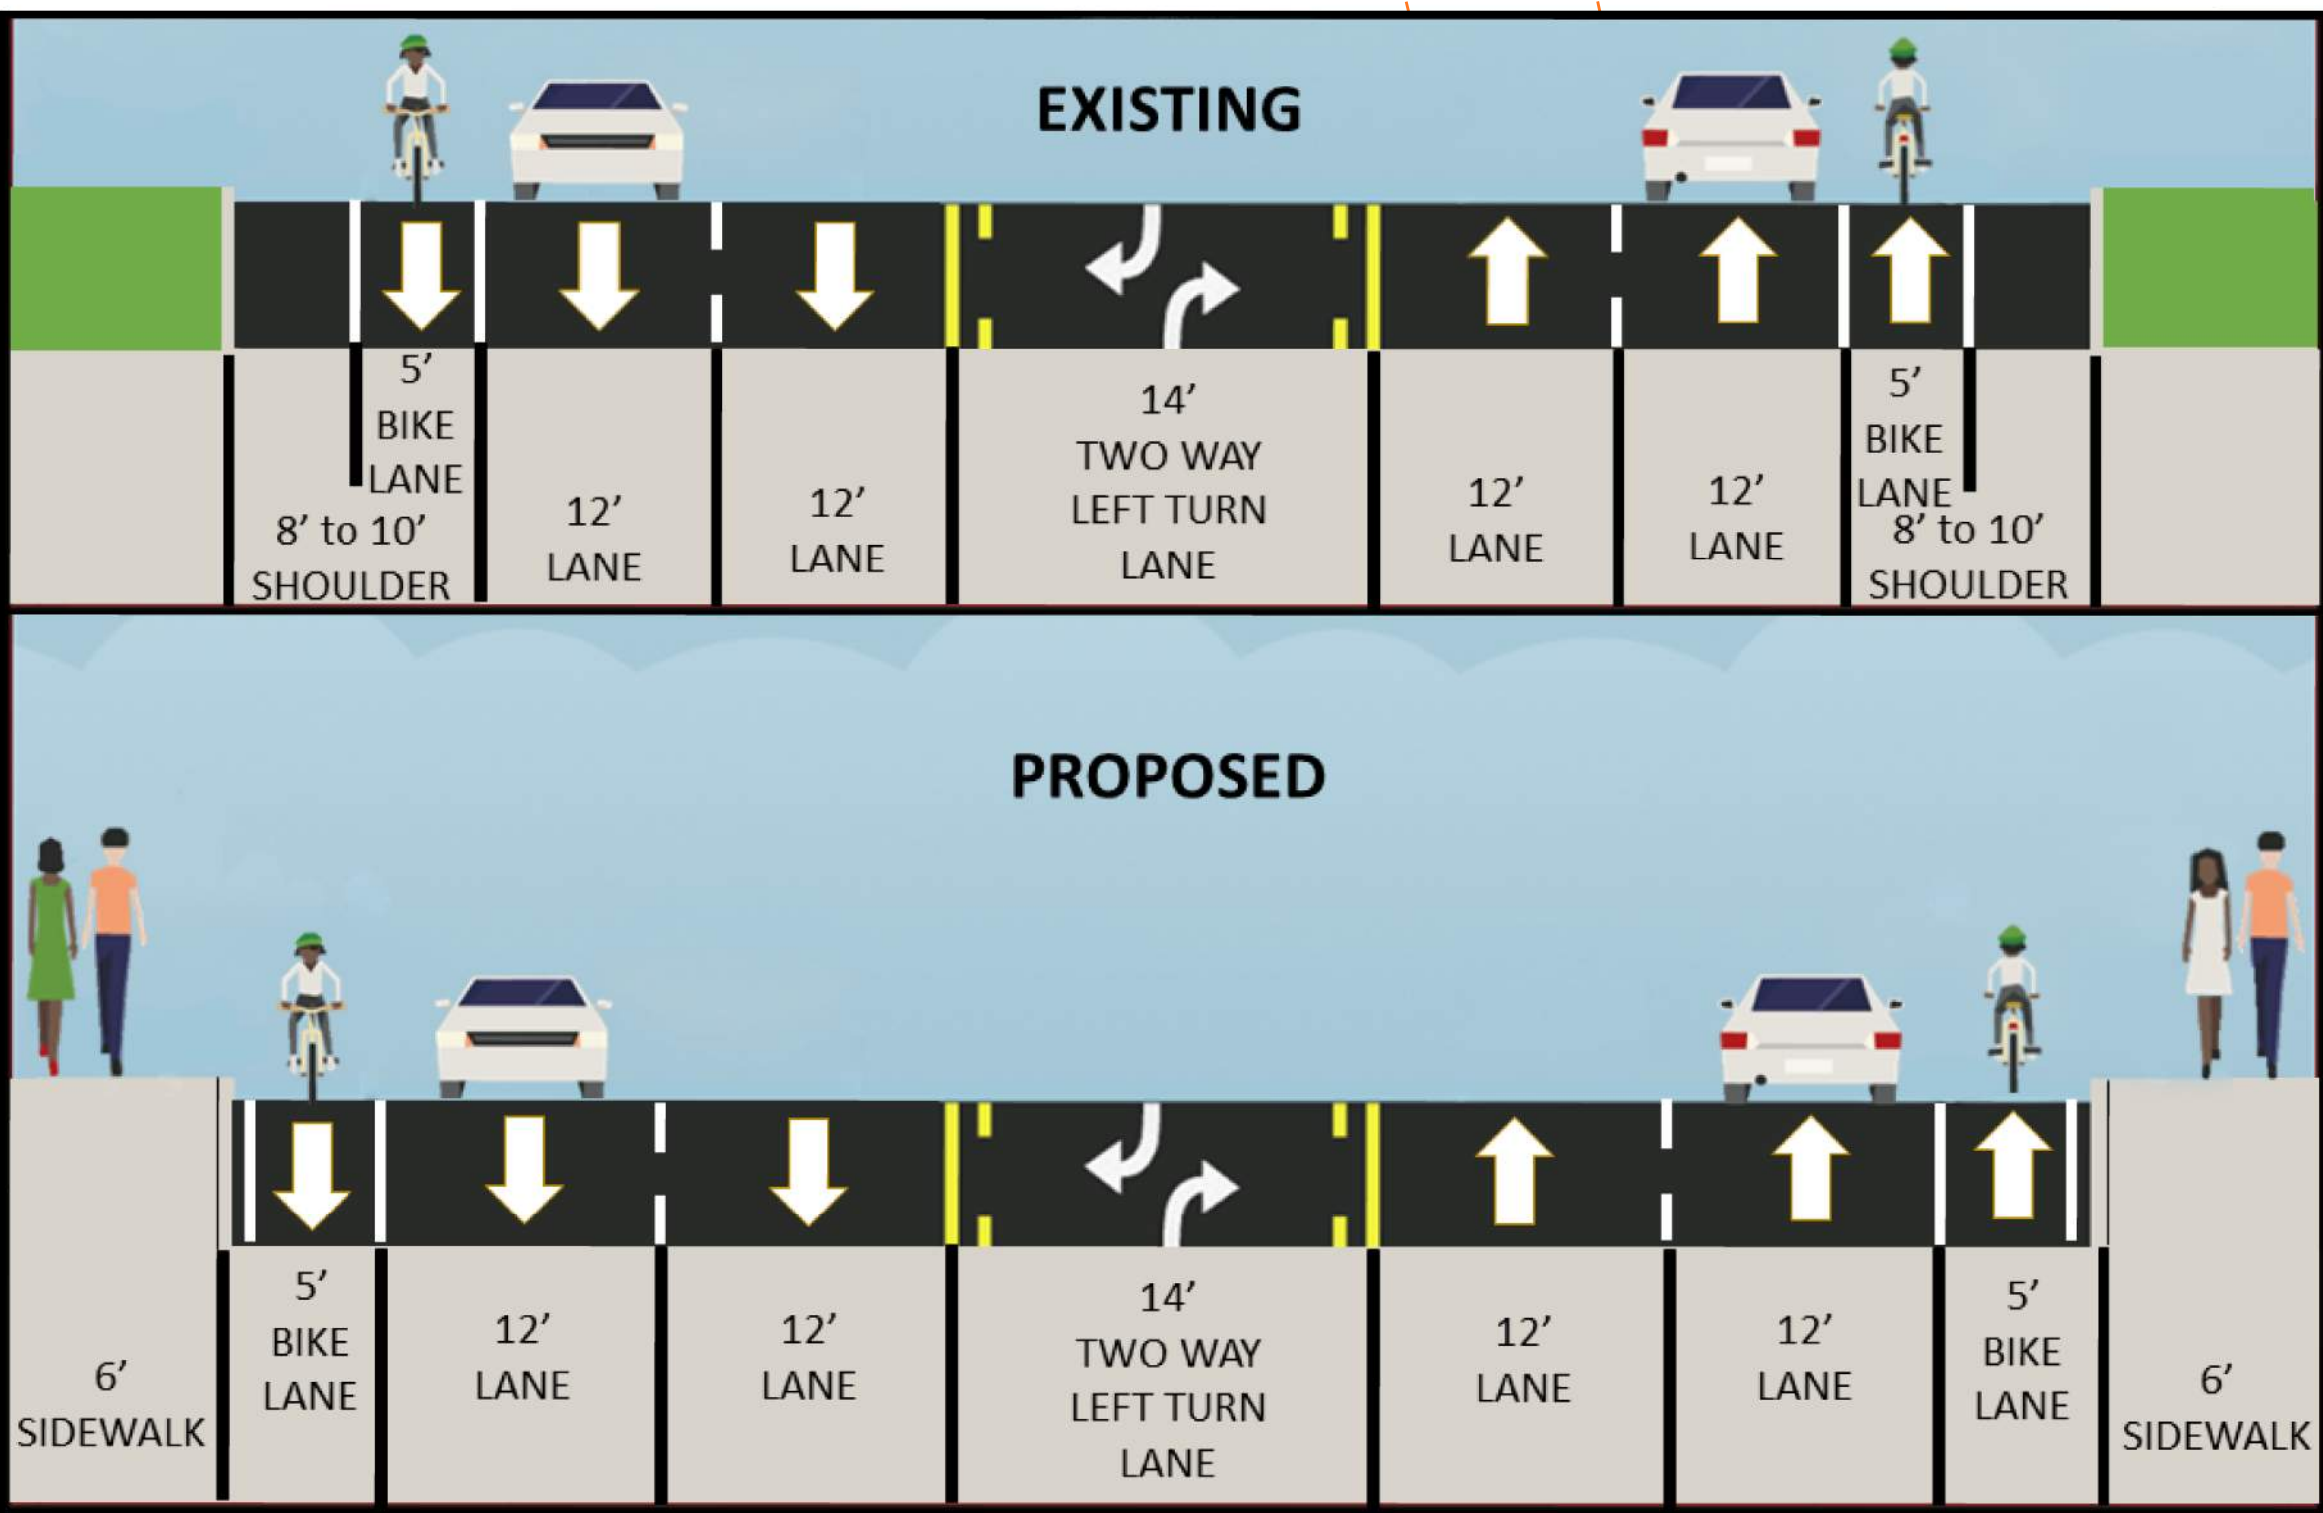

LEGEND			
	PROPOSED CONCRETE SIDEWALK		FULL SIGNAL REPLACEMENT
	PROPOSED CONCRETE ISLAND		SIGNALIZED INTERSECTION
	PROPOSED REMOVAL		EXISTING RIGHT OF WAY
	PROPOSED DRIVEWAY RECONSTRUCTION		
	TEMPORARY CONSTRUCTION EASEMENT		

