



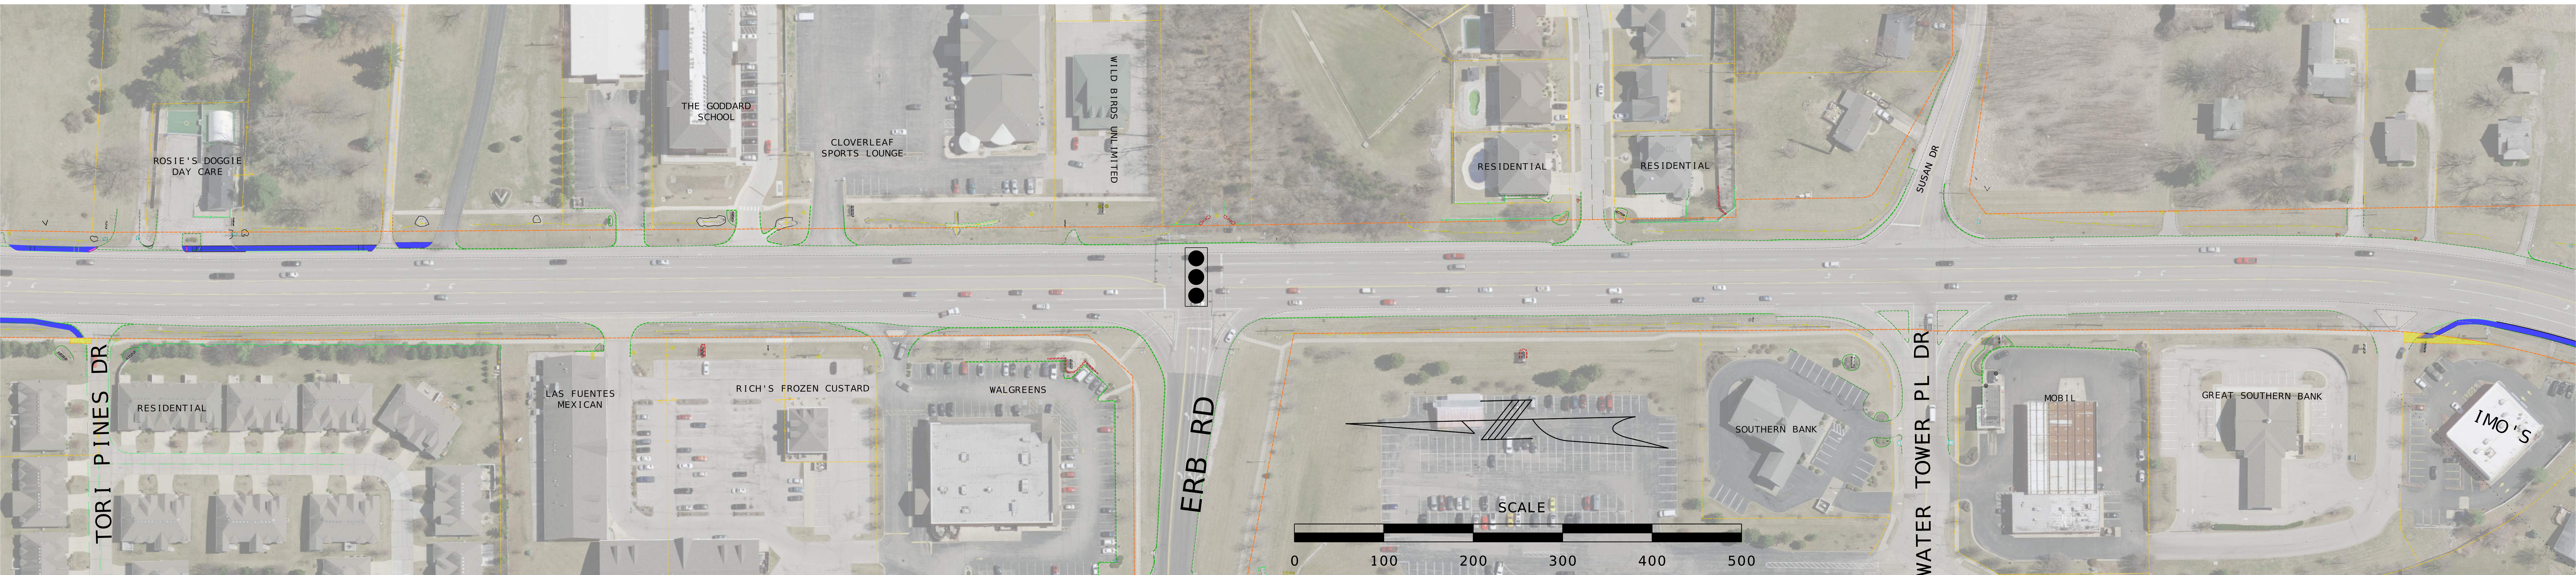

ROUTE 231 ADA,
SIGNAL ,AND
PAVEMENT
IMPROVEMENTS

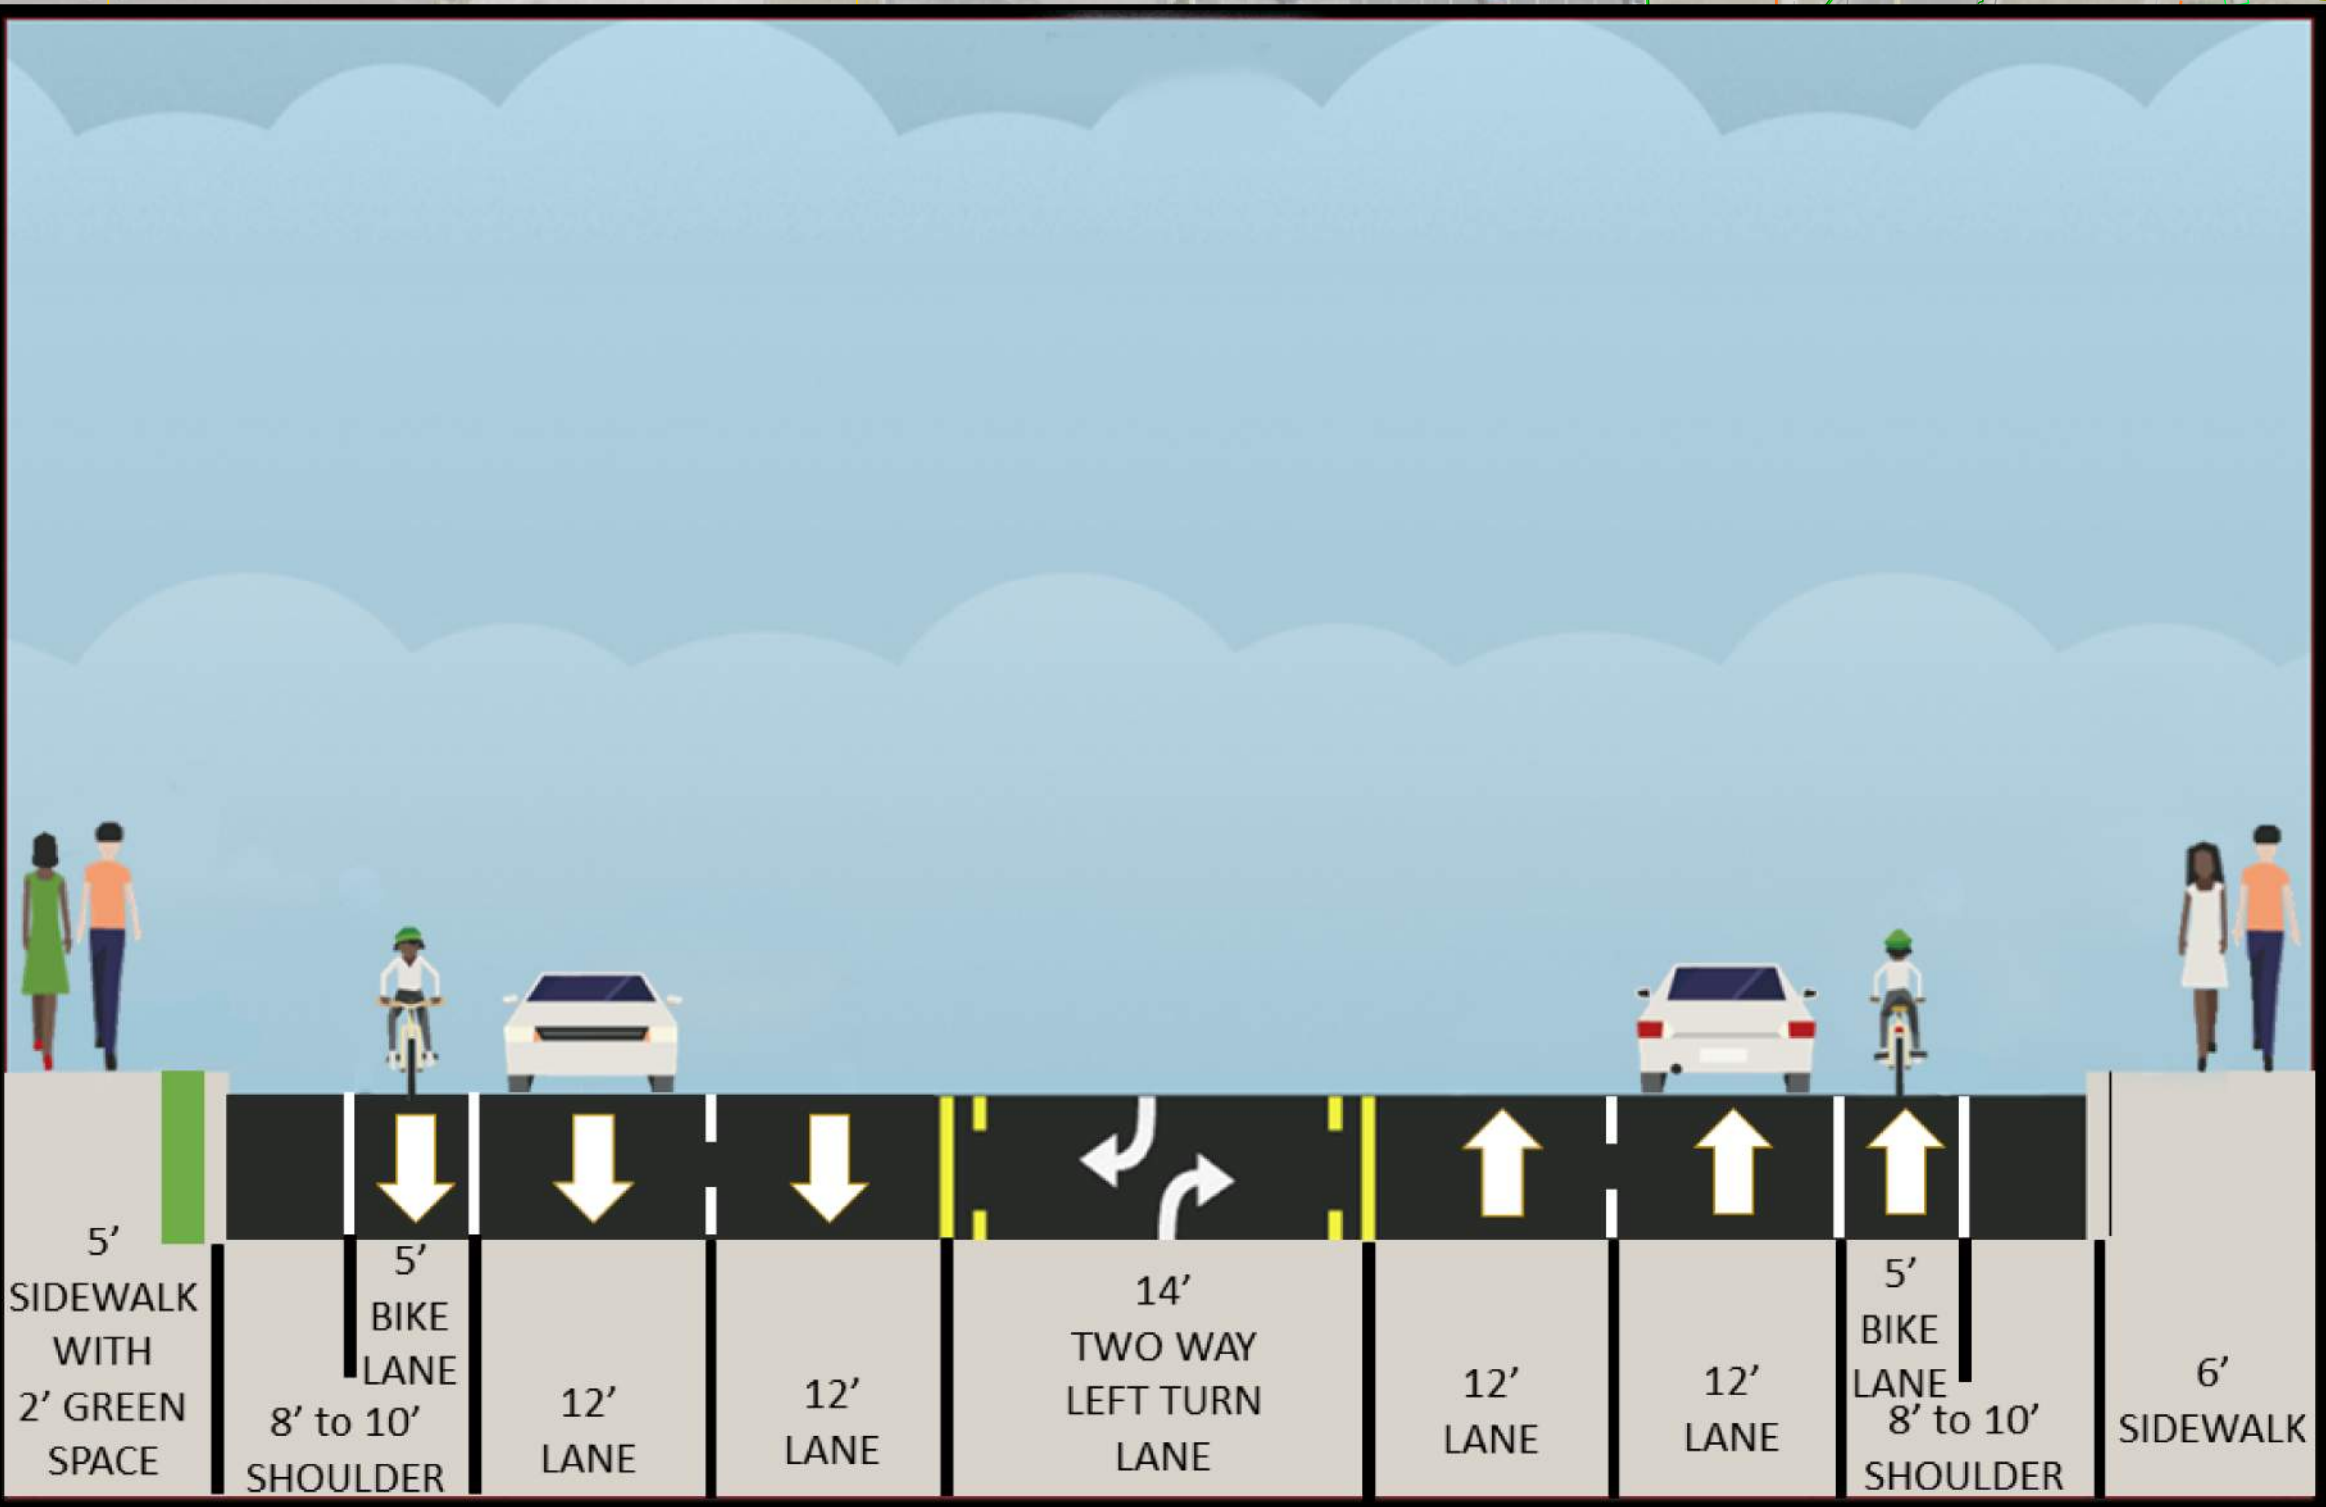

LEGEND

	PROPOSED CONCRETE SIDEWALK		FULL SIGNAL REPLACEMENT
	CONCRETE MEDIAN/ISLAND		SIGNALIZED INTERSECTION
	PROPOSED REMOVAL		EXISTING RIGHT OF WAY
	PROPOSED DRIVEWAY RECONSTRUCTION		
	TEMPORARY CONSTRUCTION EASEMENT		

BOARD 4 OF 7

PRELIMINARY PLANS - SUBJECT TO CHANGE

