



EXISTING ROUTE 67 CORRIDOR: INTERSECTION CONFLICT POINTS

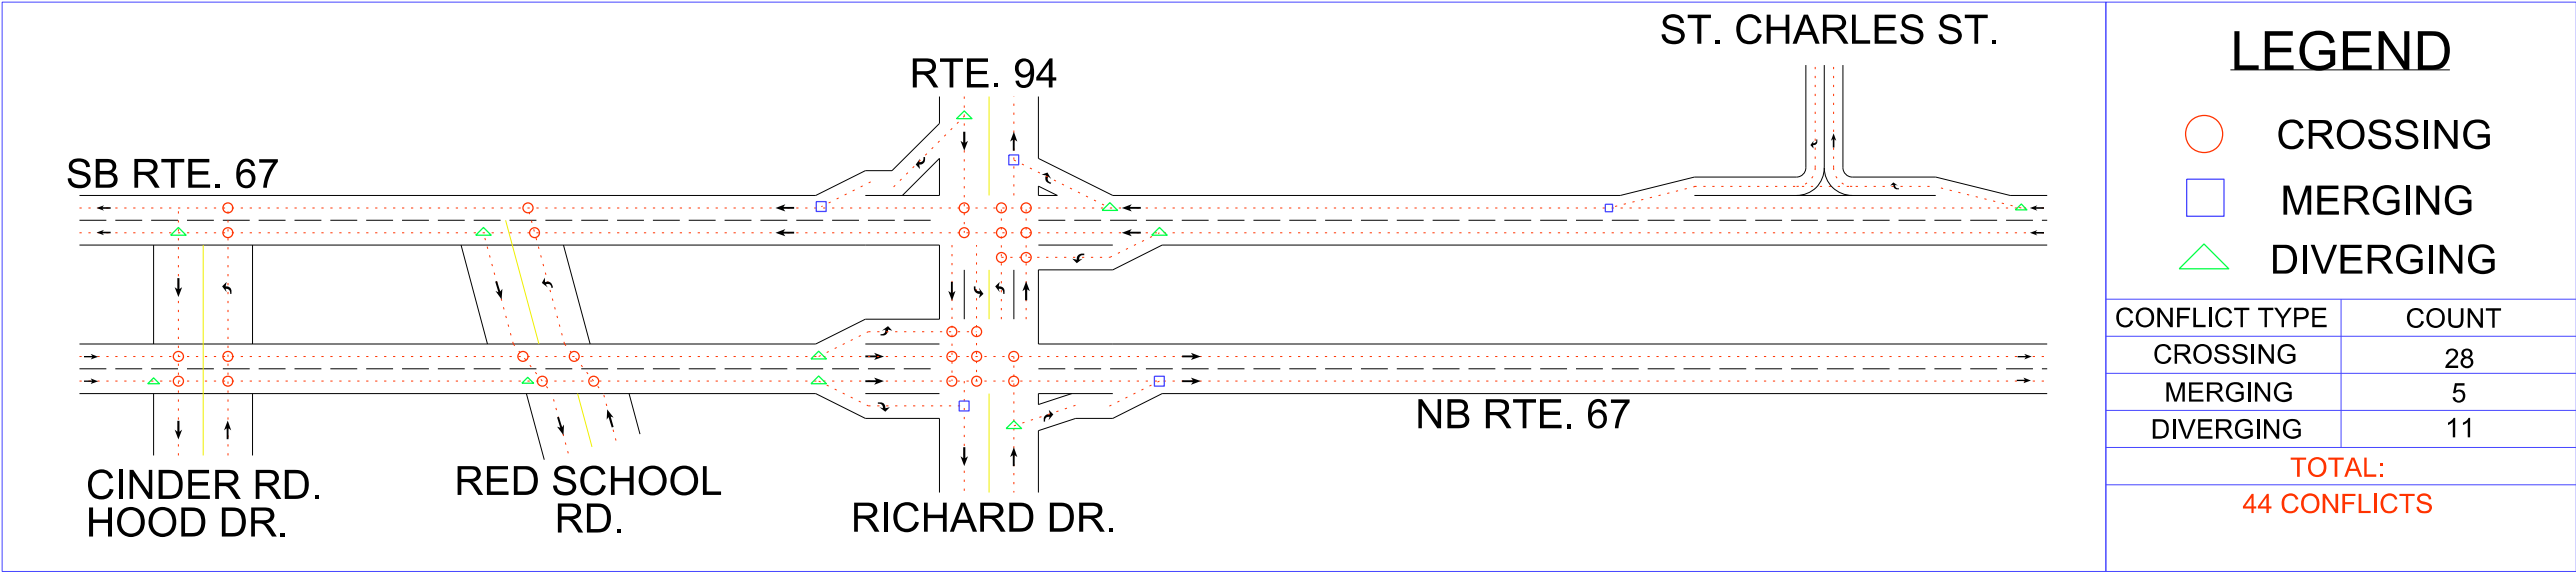

DRAWING NOT TO SCALE

PROPOSED IMPROVEMENTS ON ROUTE 67 CORRIDOR - ALTERNATIVE 2 (J-TURNS WITH OFFSET LEFTS) - INTERSECTION CONFLICT POINTS

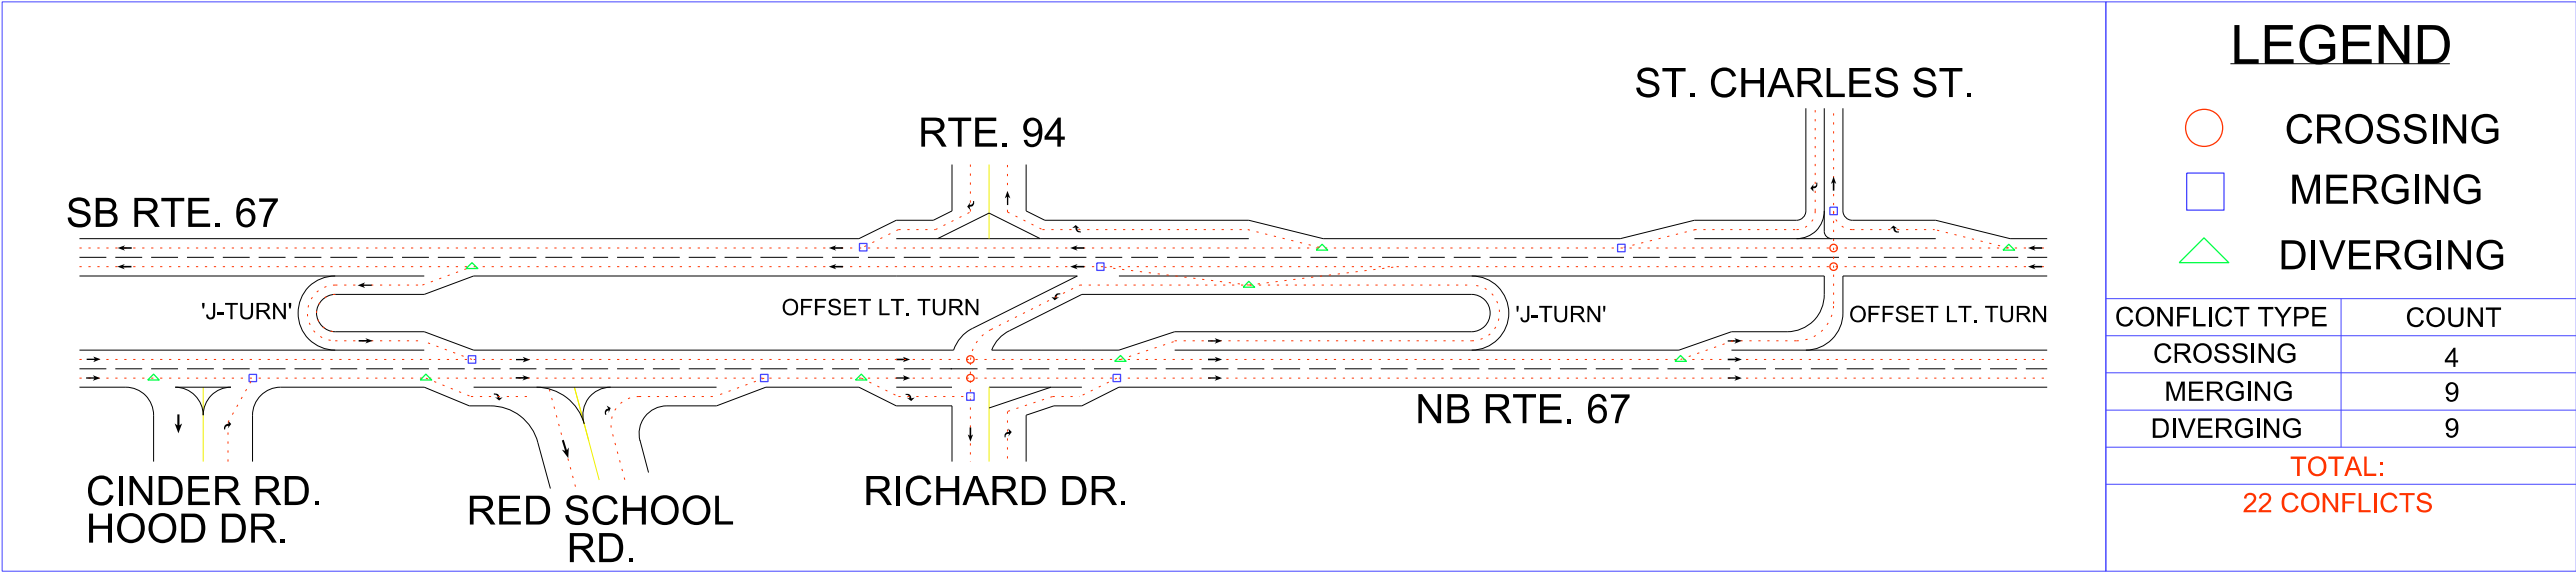

DRAWING NOT TO SCALE