


PRELIMINARY PLANS
CEDAR / POLK COUNTY
ROUTE 32

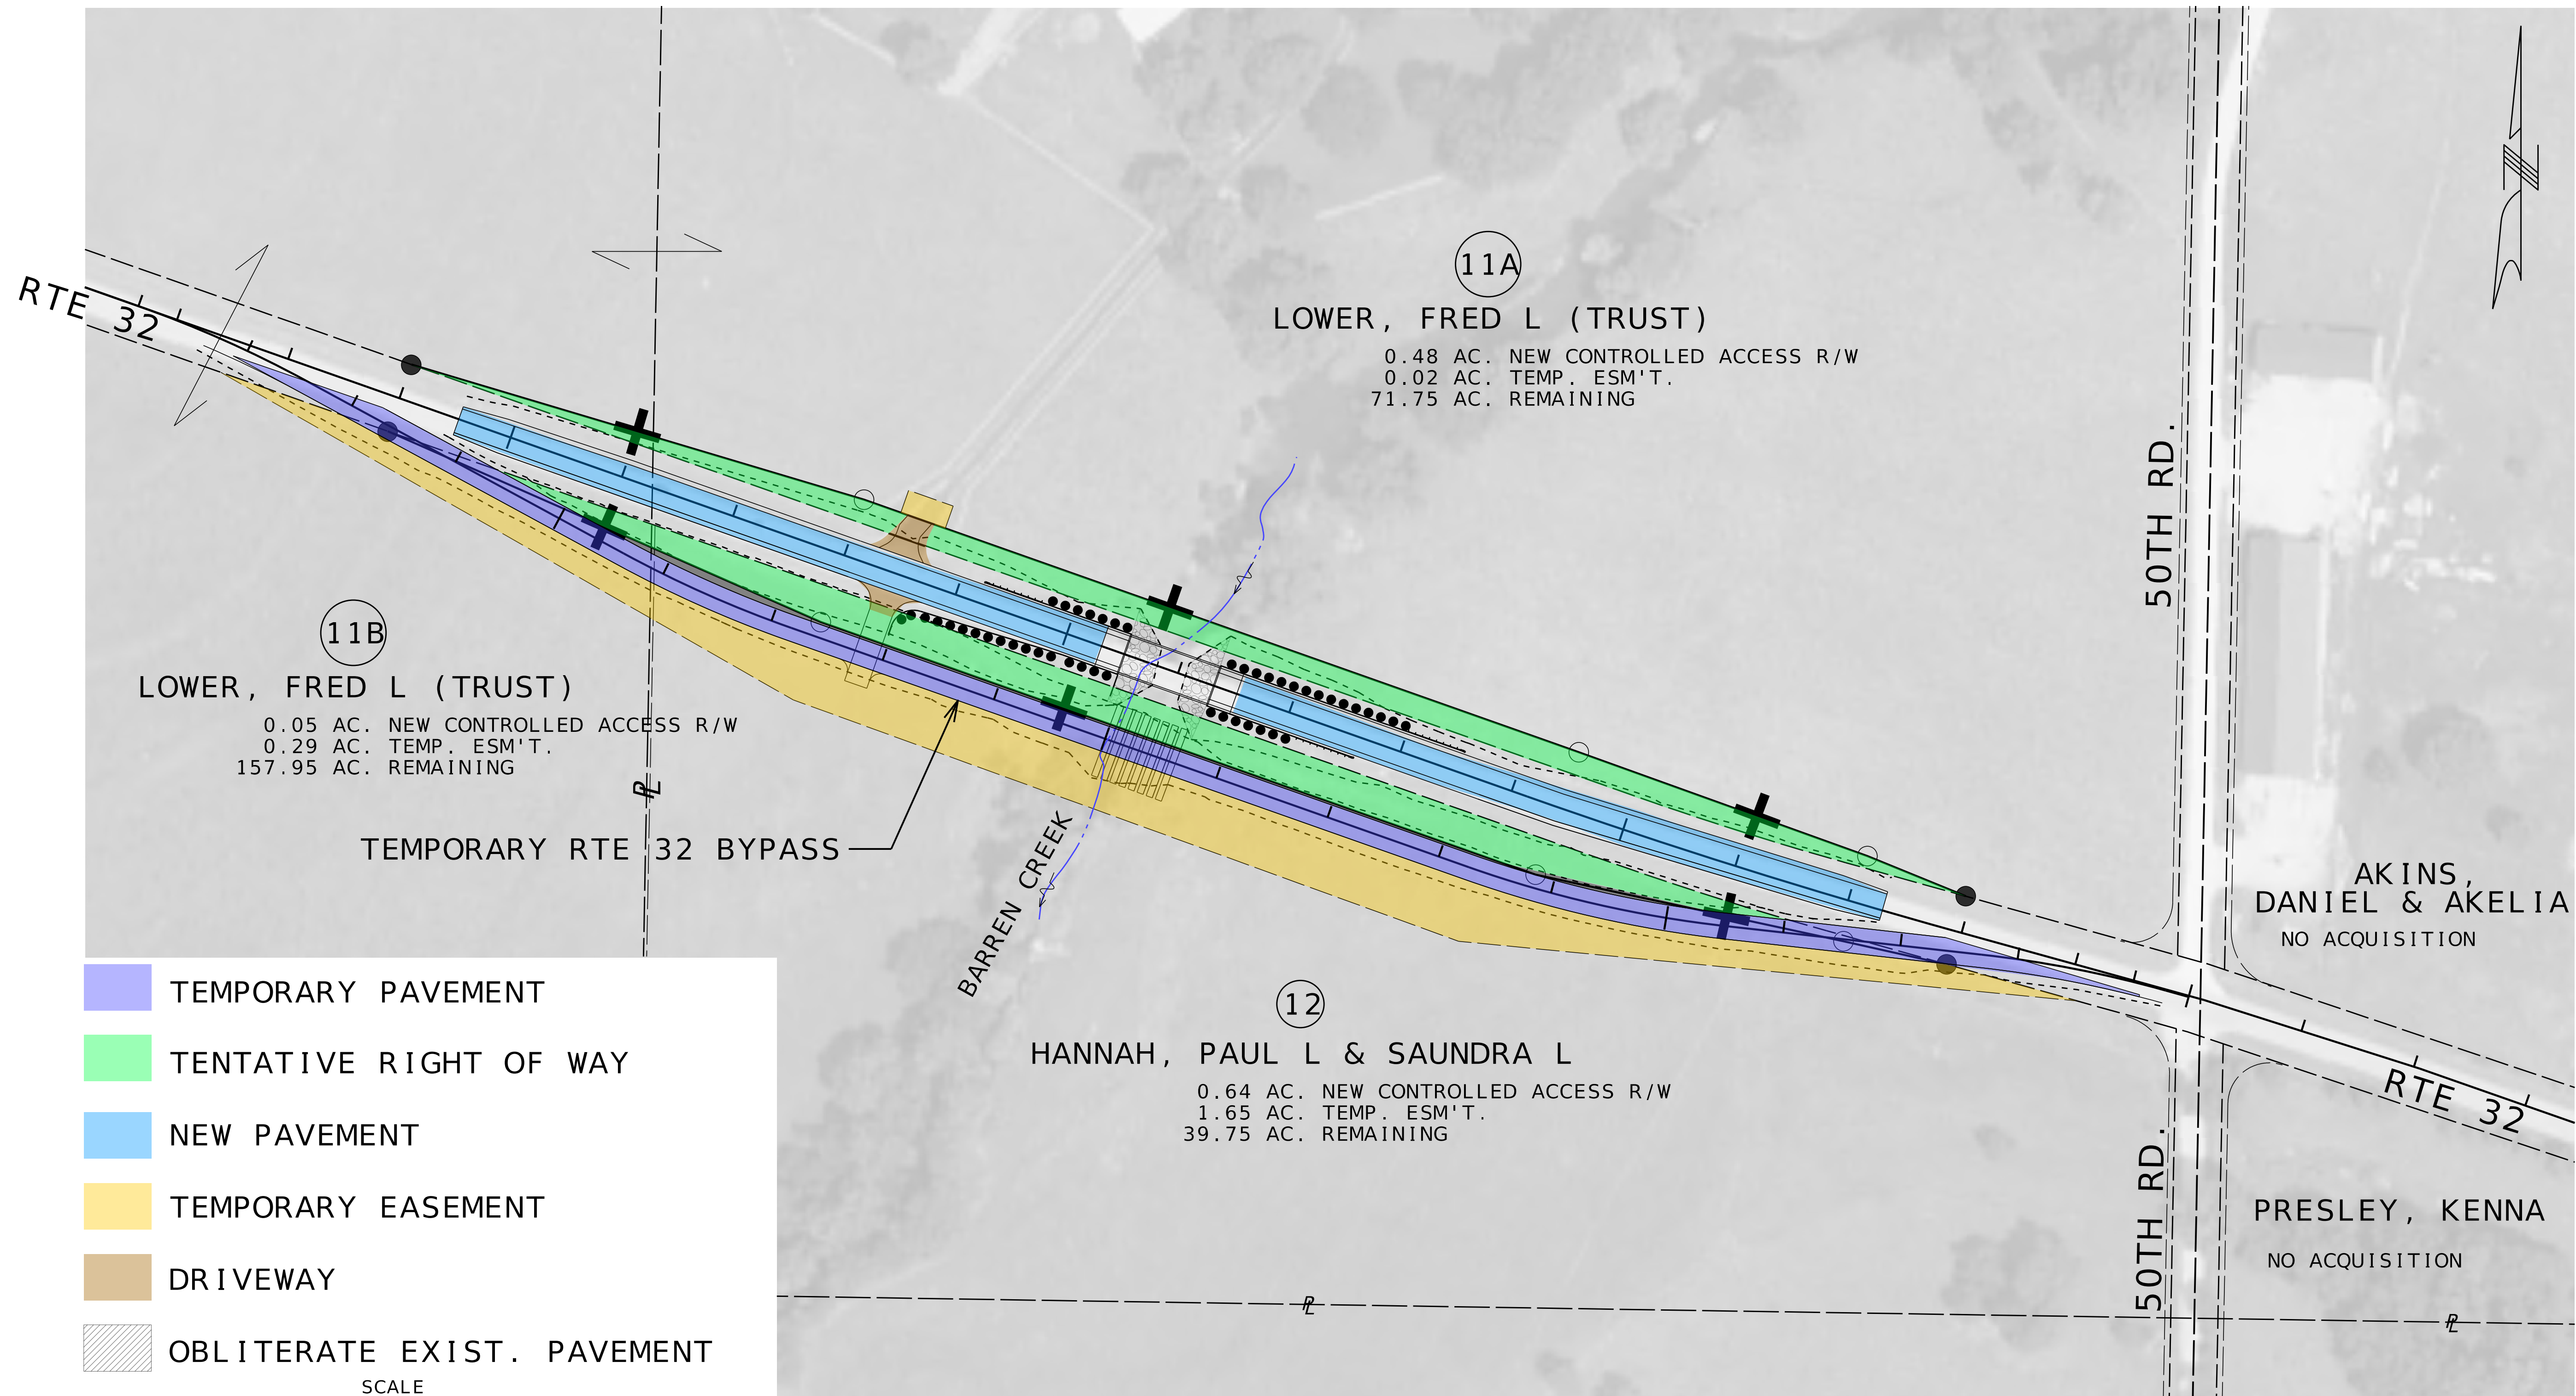

- TEMPORARY PAVEMENT
- TENTATIVE RIGHT OF WAY
- NEW PAVEMENT
- TEMPORARY EASEMENT
- DRIVEWAY
- OBLITERATE EXIST. PAVEMENT

