



JSR0042

NOT TO SCALE

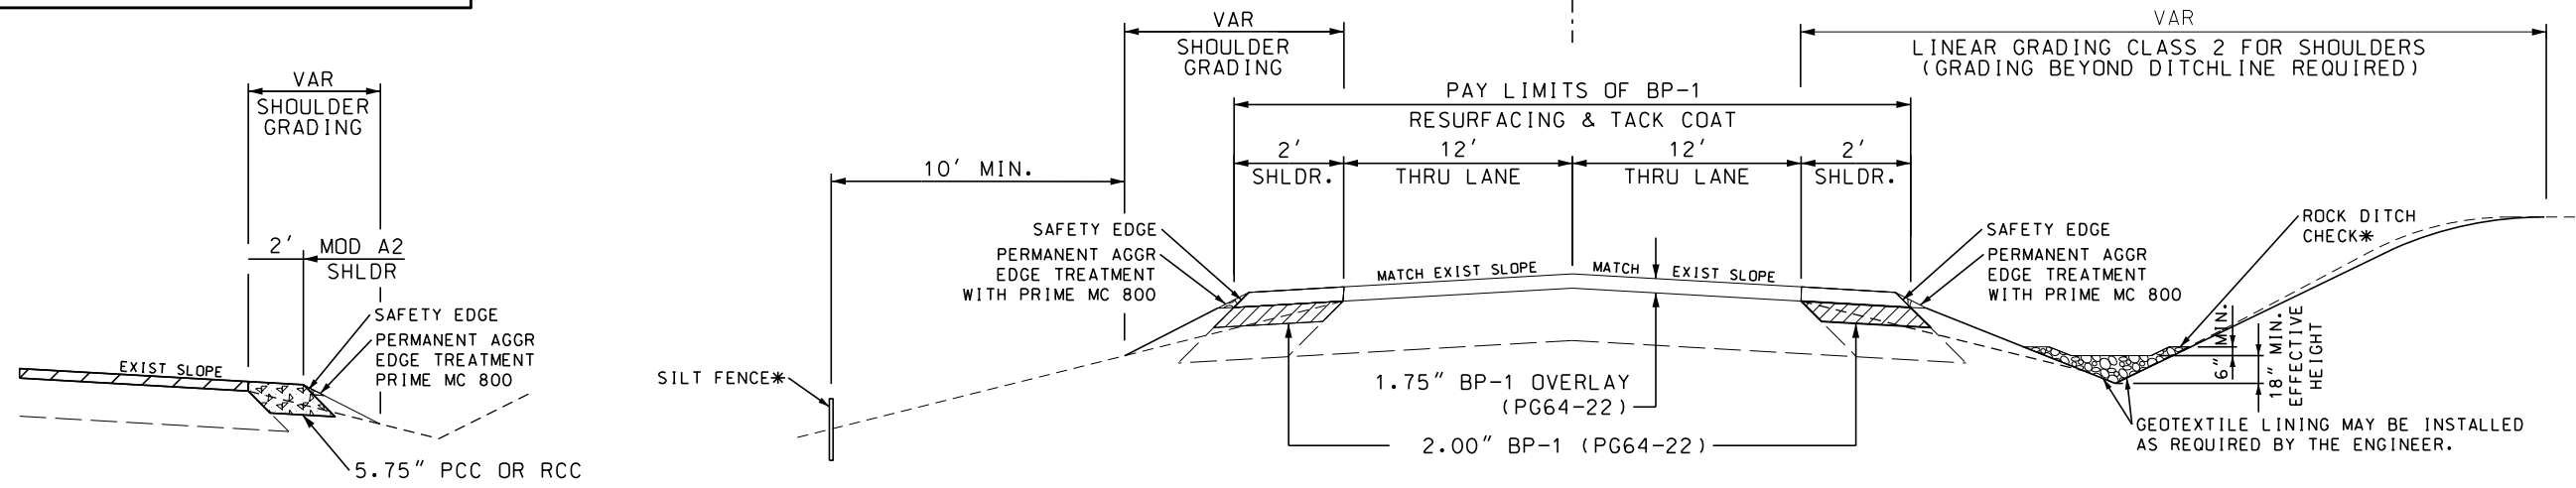

CONCRETE SHOULDERS

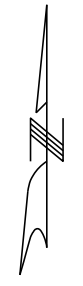