


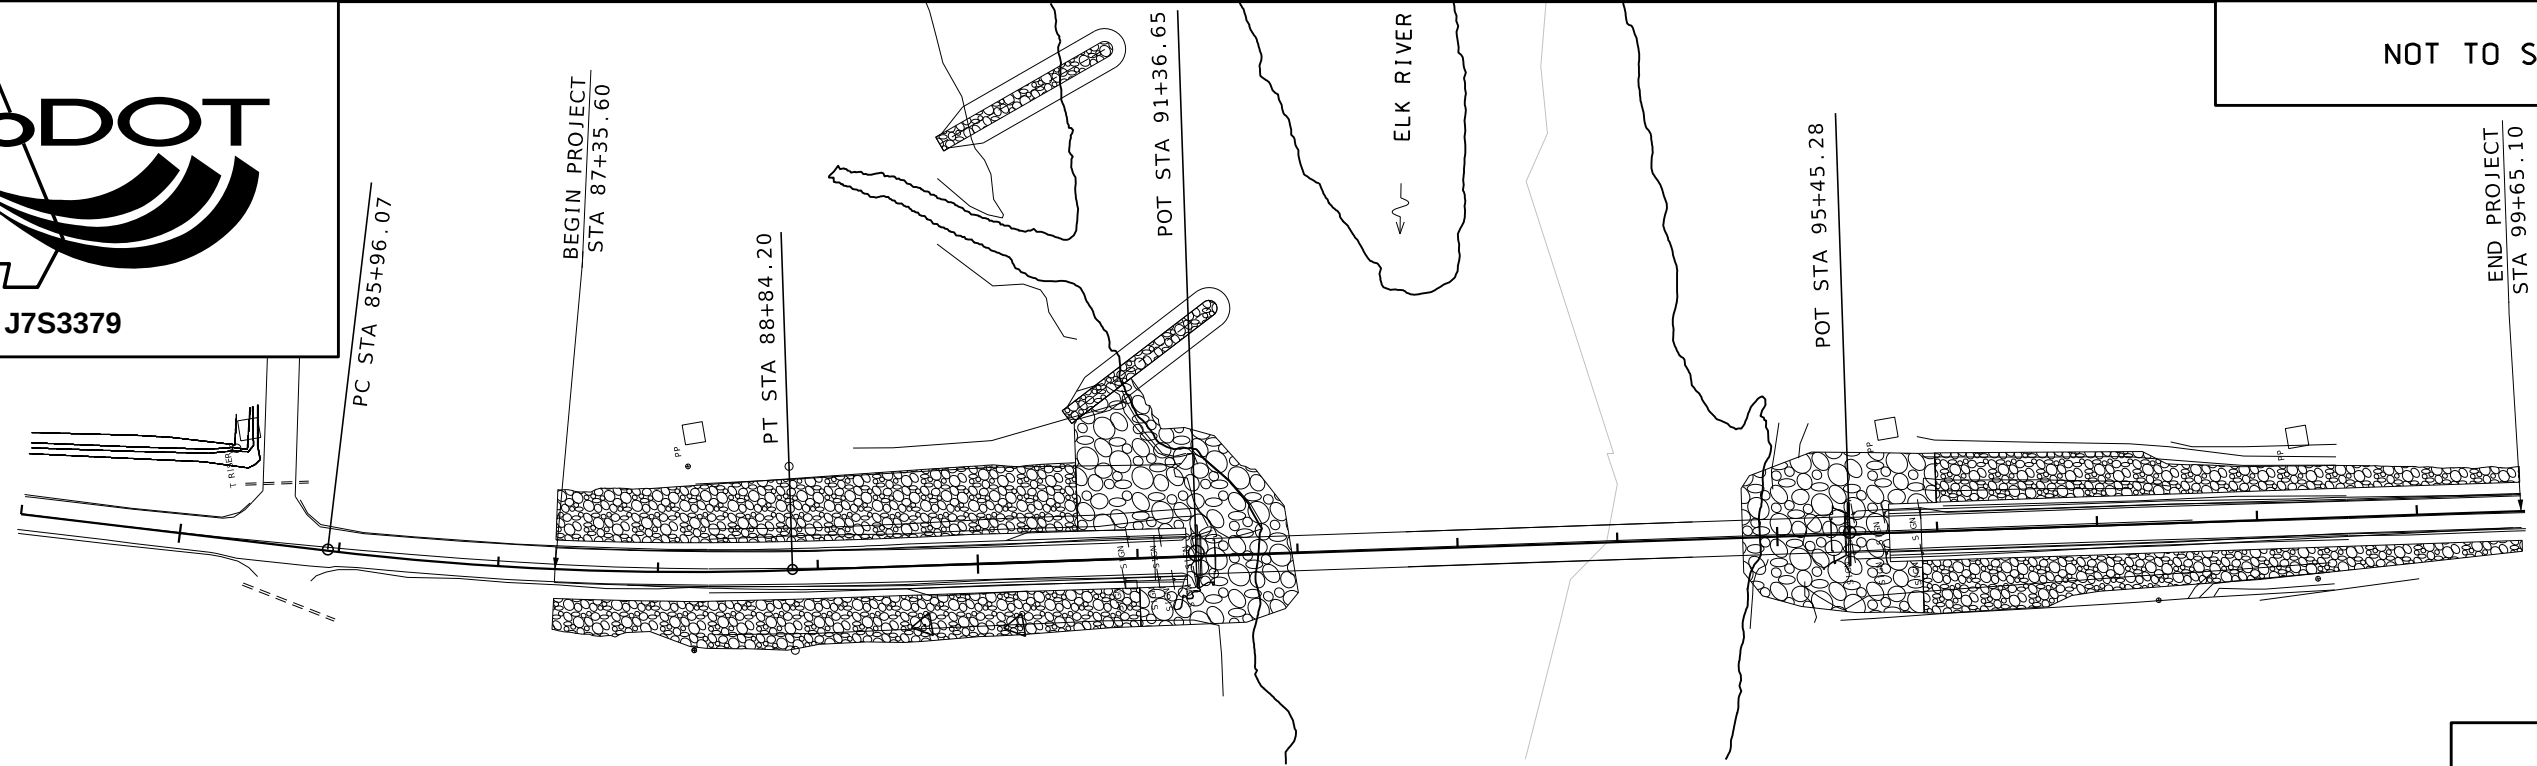

J7S3379

NOT TO SCALE



PLAN - PROFILE

